


© This drawing is copyright.
Do not scale from this drawing.
AKDP to be informed of any discrepancies.
Contractor to check all dimensions on site.



TO BE READ IN CONJUNCTION WITH
EXISTING WINDOW CASEMENTS
ELEVATIONS & SECTIONS
2741_302

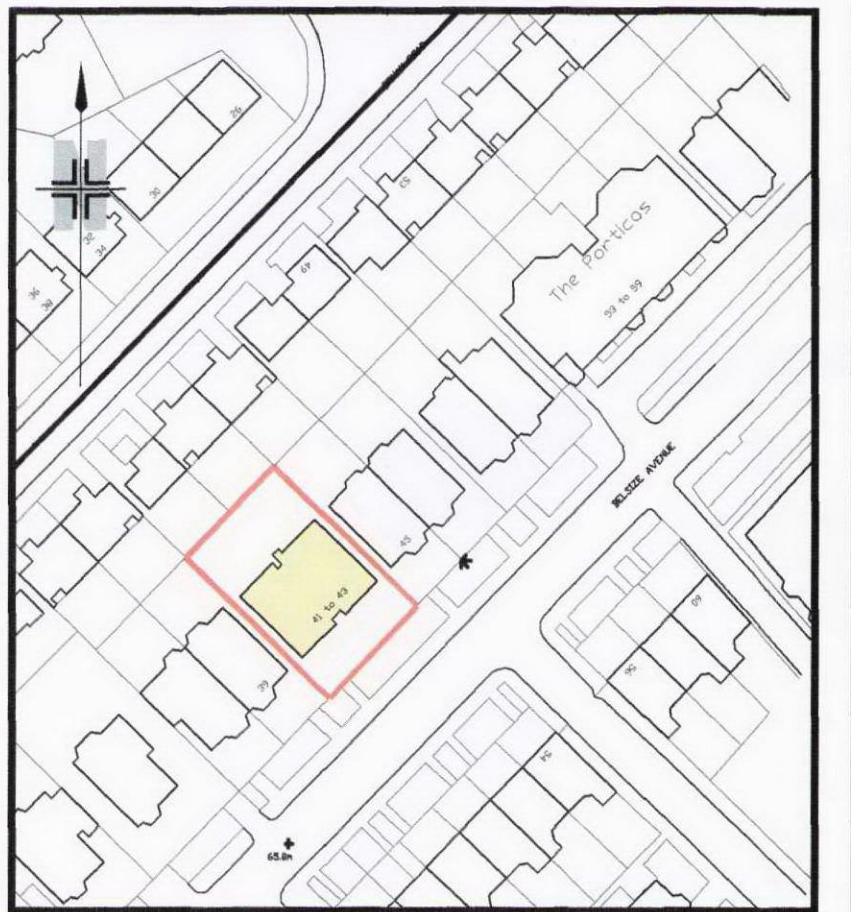

SITE PLAN
SCALE 1:1250



EXISTING FRONT ELEVATION
SCALE 1:50

PLANNING

P2	07.12.09	PLANNING APPROVAL. Local Authority's recommendations added.	NM	KS
REV	DATE	DESCRIPTION	BY	APPD

CLIENT	Apollo London Limited Conquest House, Church Street, Waltham Abbey, Essex EN9 1DX. Tel: 01992 650333 Fax: 01992 650999
--------	---

PROJECT
**PROPOSED REFURBISHMENT TO
41-43 BELSIZE AVENUE
LONDON
NW3**

DRAWING TITLE
EXISTING FRONT ELEVATION

DATE	Nov 2009	DWG. No.	2741.104	REV.	P2
SCALE	1:50 (A1)				
DRAWN BY:	MKT/TAJC	DATED	24/11/09		
CHECKED BY:	SML	DATED	24/11/09		
APPROVAL BY:	00	DATED	00		

AK DESIGN PARTNERSHIP LLP
CHARTERED BUILDING CONSULTANCY
BUILDING SURVEYORS
BUILDING DESIGNERS
PROJECT MANAGERS

111-113 VICTORIA ROAD
ROMFORD
ESSEX
RM1 2LX

TEL: 01708 751772
FAX: 01708 754056
E-MAIL: office@akdesign.co.uk
WEB SITE: www.akdesign.co.uk