


© This drawing is copyright.
Do not scale from this drawing.
AKDP to be informed of any discrepancies.
Contractor to check all dimensions on site.



SITE PLAN
SCALE 1:1250

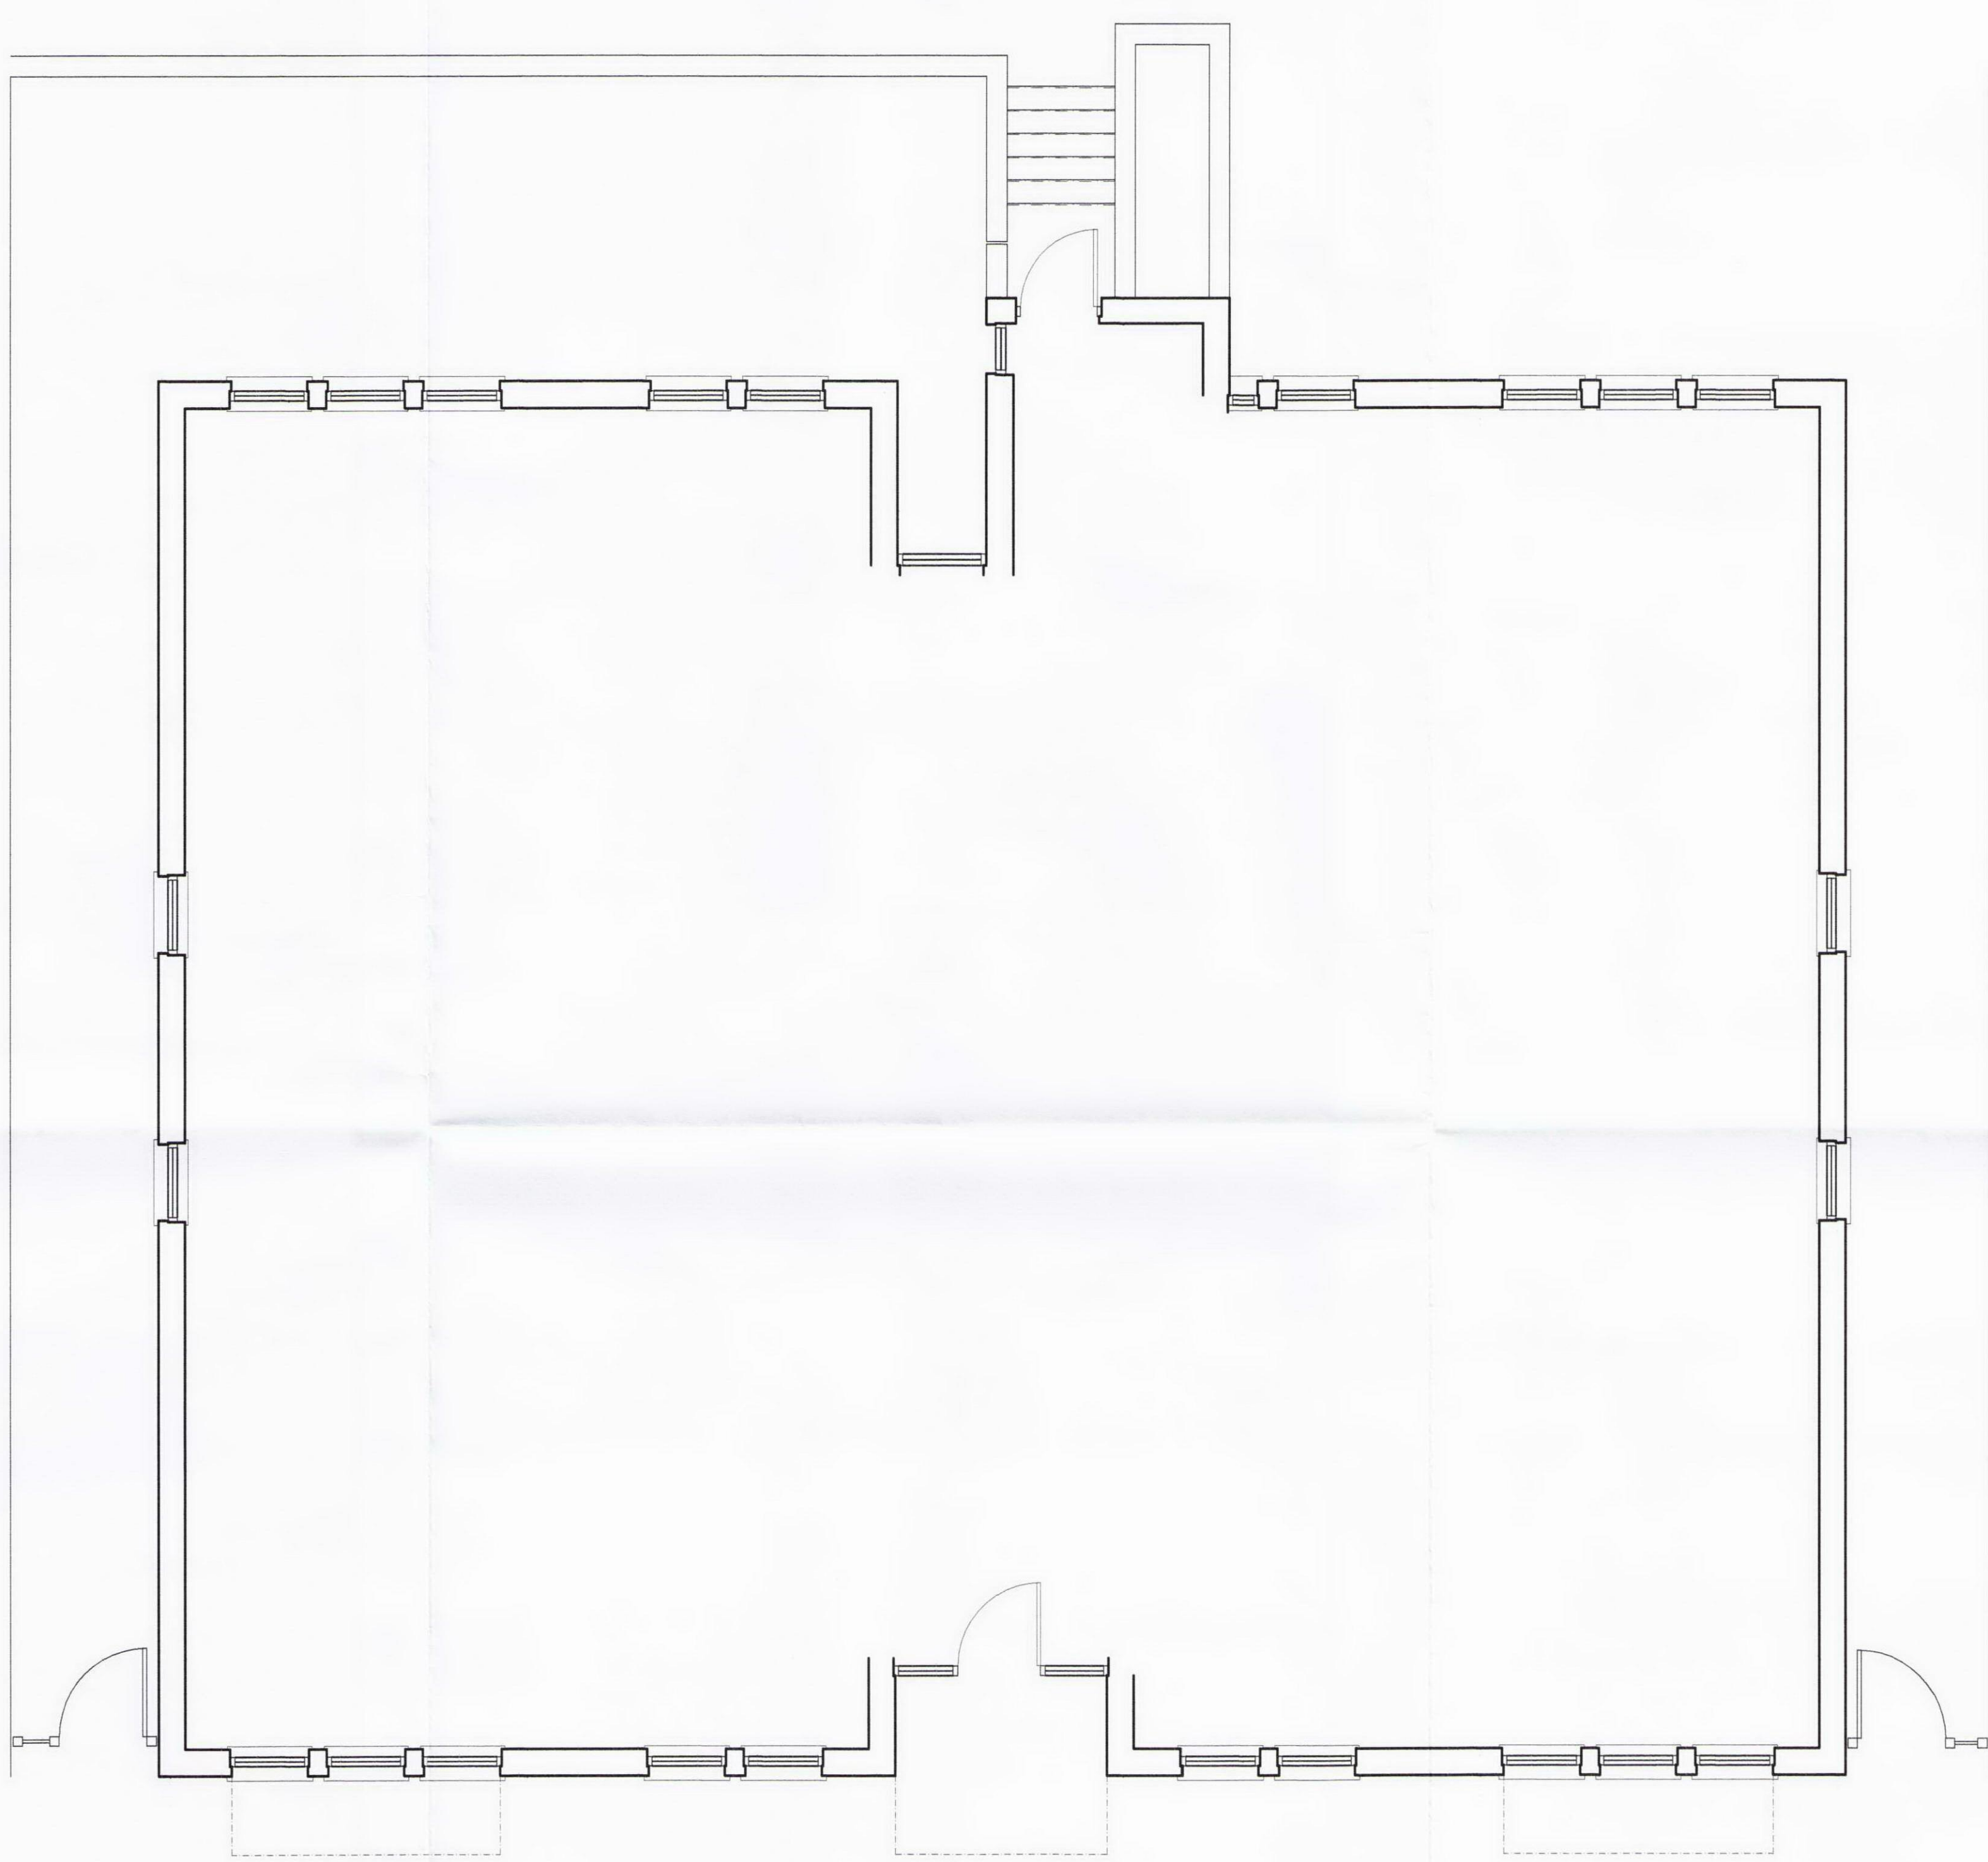

PROPOSED GROUND FLOOR PLAN
SCALE 1:50

REV	DATE	DESCRIPTION	BY	APPD
CLIENT  Apollo London Limited Conquest House, Church Street, Waltham Abbey, Essex EN9 1DX Tel: 01992 650333 Fax: 01992 650999				
PROJECT PROPOSED REFURBISHMENT TO 41-43 BELSIZE AVENUE LONDON NW3				
DRAWING TITLE PROPOSED GROUND FLOOR PLANS				
DATE Nov 2009		DWG. No. 2741.108		REV.
SCALE 1:50 (A1)		DRAWN BY: TAJC		DATED 24/11/09
		CHECKED BY: SML		DATED 24/11/09
		APPROVAL BY:		DATED
AK DESIGN PARTNERSHIP LLP CHARTERED BUILDING CONSULTANCY BUILDING SURVEYORS BUILDING DESIGNERS PROJECT MANAGERS  111-113 VICTORIA ROAD ROMFORD ESSEX RM1 2LX TEL: 01708 751772 FAX: 01708 764256 E-MAIL: office@akdesign.co.uk WEB SITE: www.akdesign.co.uk				