




PROPOSED FRONT ELEVATION  
SCALE 1:50

#### NOTE:

All existing windows to be replaced black powder coated aluminium top hung casements and glazed with low E glazed units.

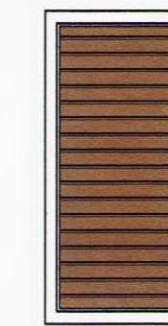

Black powder coated louvre panel



Solid inset panels.  
See manufacturers details


© This drawing is copyright.

Do not scale from this drawing.  
AKDP to be informed of any discrepancies.  
Contractor to check all dimensions on site.




TO BE READ IN CONJUNCTION WITH  
PROPOSED WINDOW CASEMENTS  
ELEVATIONS & SECTIONS  
2741\_301

TO BE READ IN CONJUNCTION WITH  
SPECIALIST GLAZING  
MANUFACTURERS FINAL DESIGNS

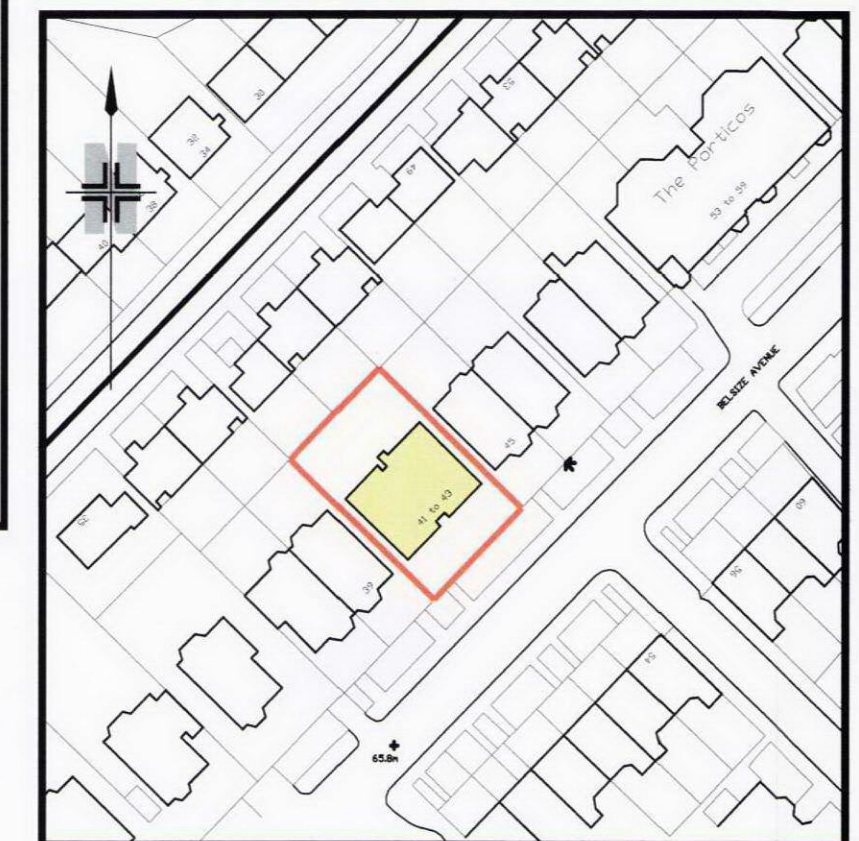

LOCATION PLAN  
SCALE 1:1250

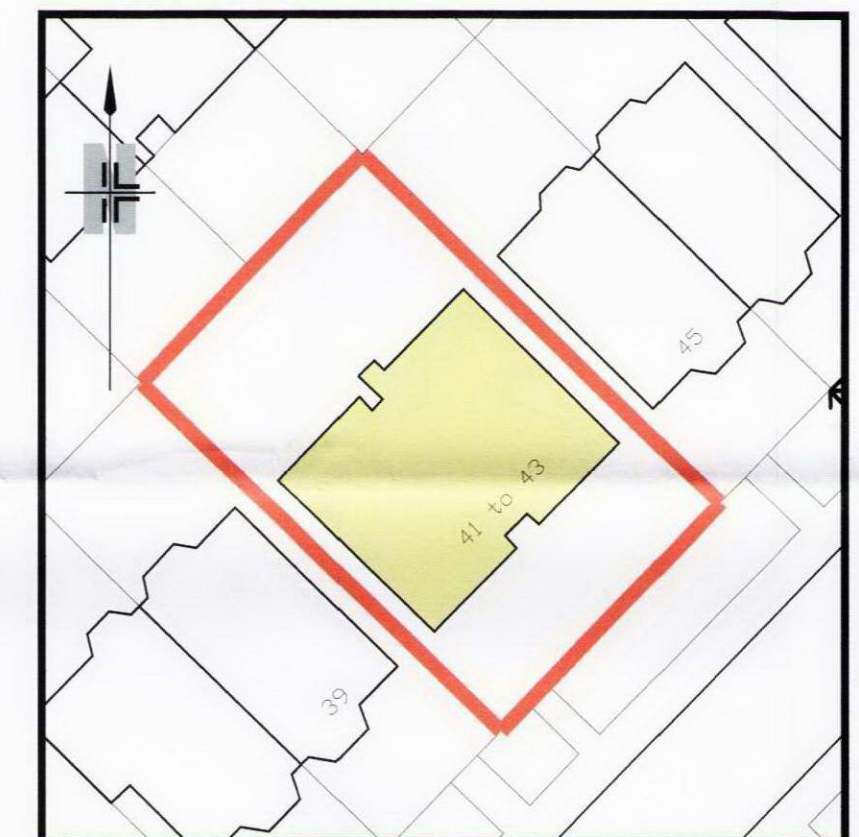

SITE PLAN  
SCALE 1:500

## PLANNING

P3	17.05.10	WINDOW TYPES 2, 4, 6, 7 & 8 CHANGED TO 'TILT AND TURN' ALUMINIUM WINDOWS.	AJC	SML
P2	07.12.09	PLANNING APPROVAL, Local Authority's recommendations added.	NM	KS
REV	DATE	DESCRIPTION	BY	APP'D

CLIENT	<b>Apollo London Limited</b> Conquest House, Church Street, Waltham Abbey, Essex EN9 1DX. Tel: 01992 650333 Fax: 01992 650999
--------	---

PROJECT  
**PROPOSED REFURBISHMENT TO  
41-43 BELSIZE AVENUE  
LONDON  
NW3**

DRAWING TITLE  
**PROPOSED FRONT ELEVATION  
INDICATING WINDOW REPLACEMENT**

DATE	Nov 2009	DWG. No.	2741.110	REV.	P3
SCALE	1:50 (A1)	DRAWN BY:	TAJC	DATED	24/11/09
CHECKED BY:	SML	DATED	24/11/09	APPROVAL BY:	

<b>AK DESIGN PARTNERSHIP LLP</b> CHARTERED BUILDING CONSULTANCY BUILDING SURVEYORS BUILDING DESIGNERS PROJECT MANAGERS	111-113 VICTORIA ROAD ROMFORD ESSEX RM1 2LX	TEL: 01708 751772 FAX: 01708 754056 E-MAIL: office@akdesign.co.uk WEB SITE: www.akdesign.co.uk
--	--	---