



NOTES:
 1. ALL DIMENSIONS TO BE CONFIRMED ON SITE
 2. DRAWINGS TO BE READ IN CONJUNCTION WITH SPECIFICATION AND ENGINEERS' DRAWINGS.

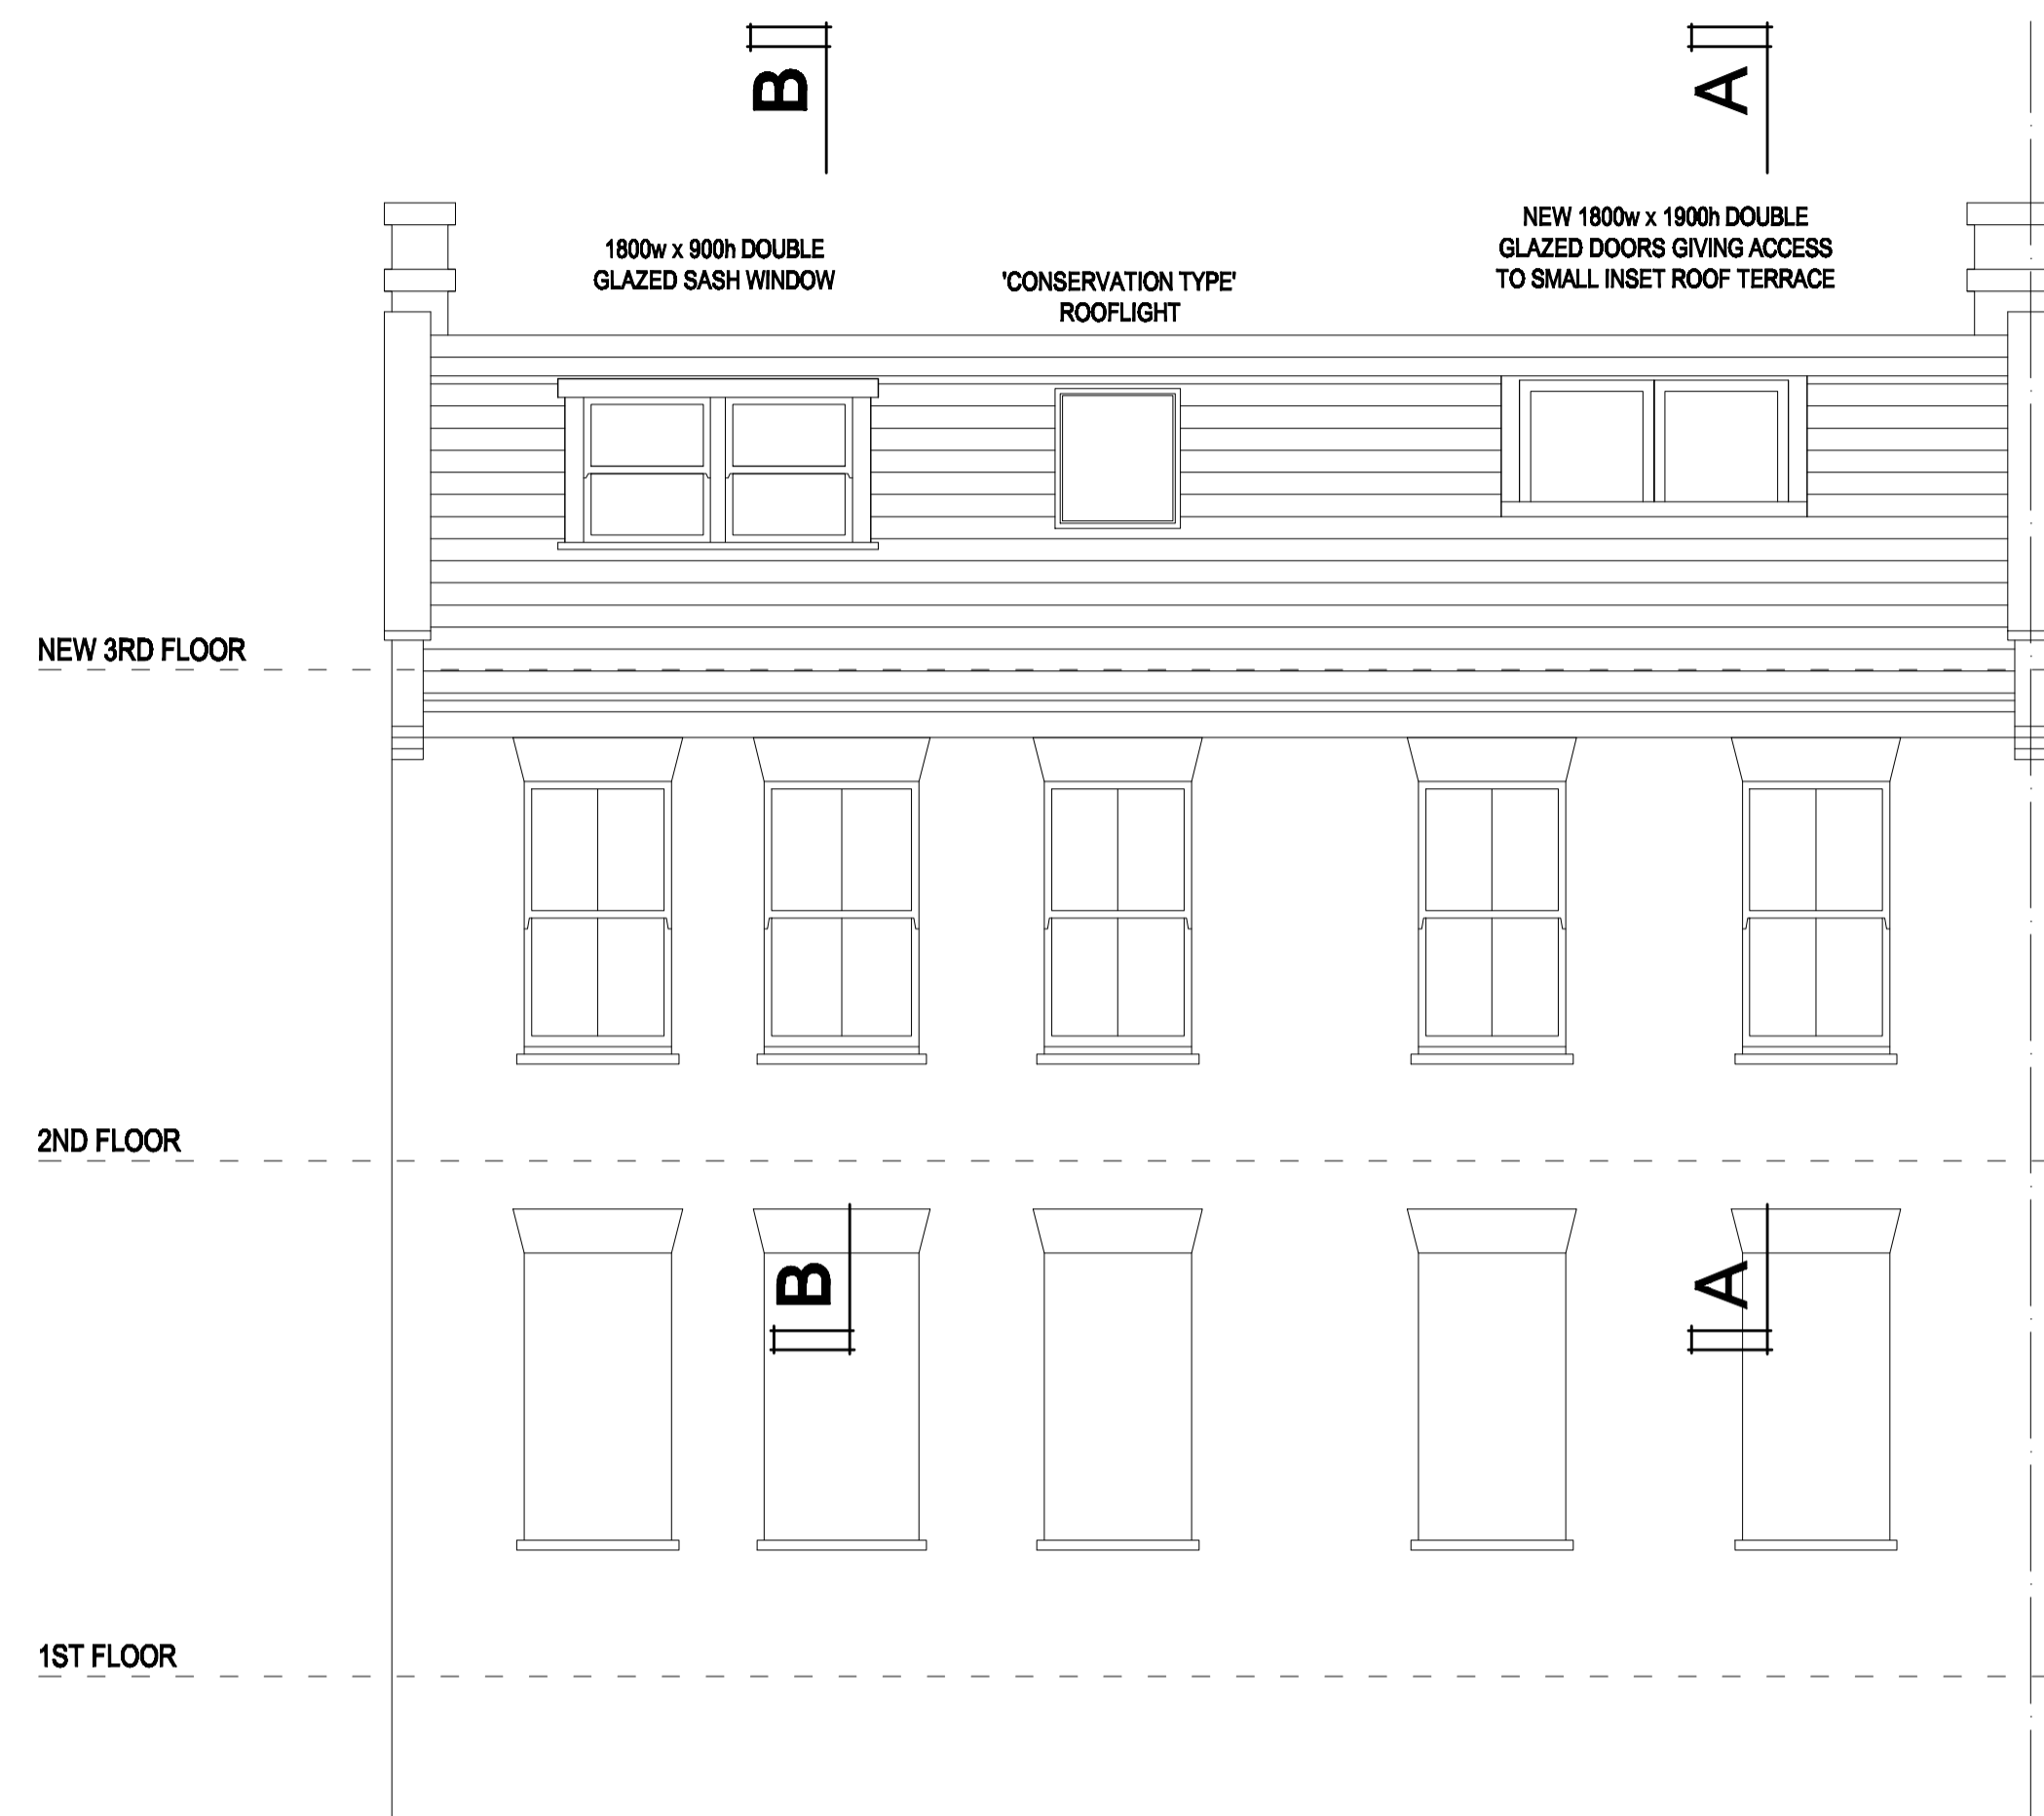


PART REAR ELEVATION

EXISTING TILED MANSARD ROOF REFURBISHED
 TILED ROOF TO CONTINUE IN FRONT OF ROOF TERRACE
 ZINC CLADDING TO SIDES OF DORMER

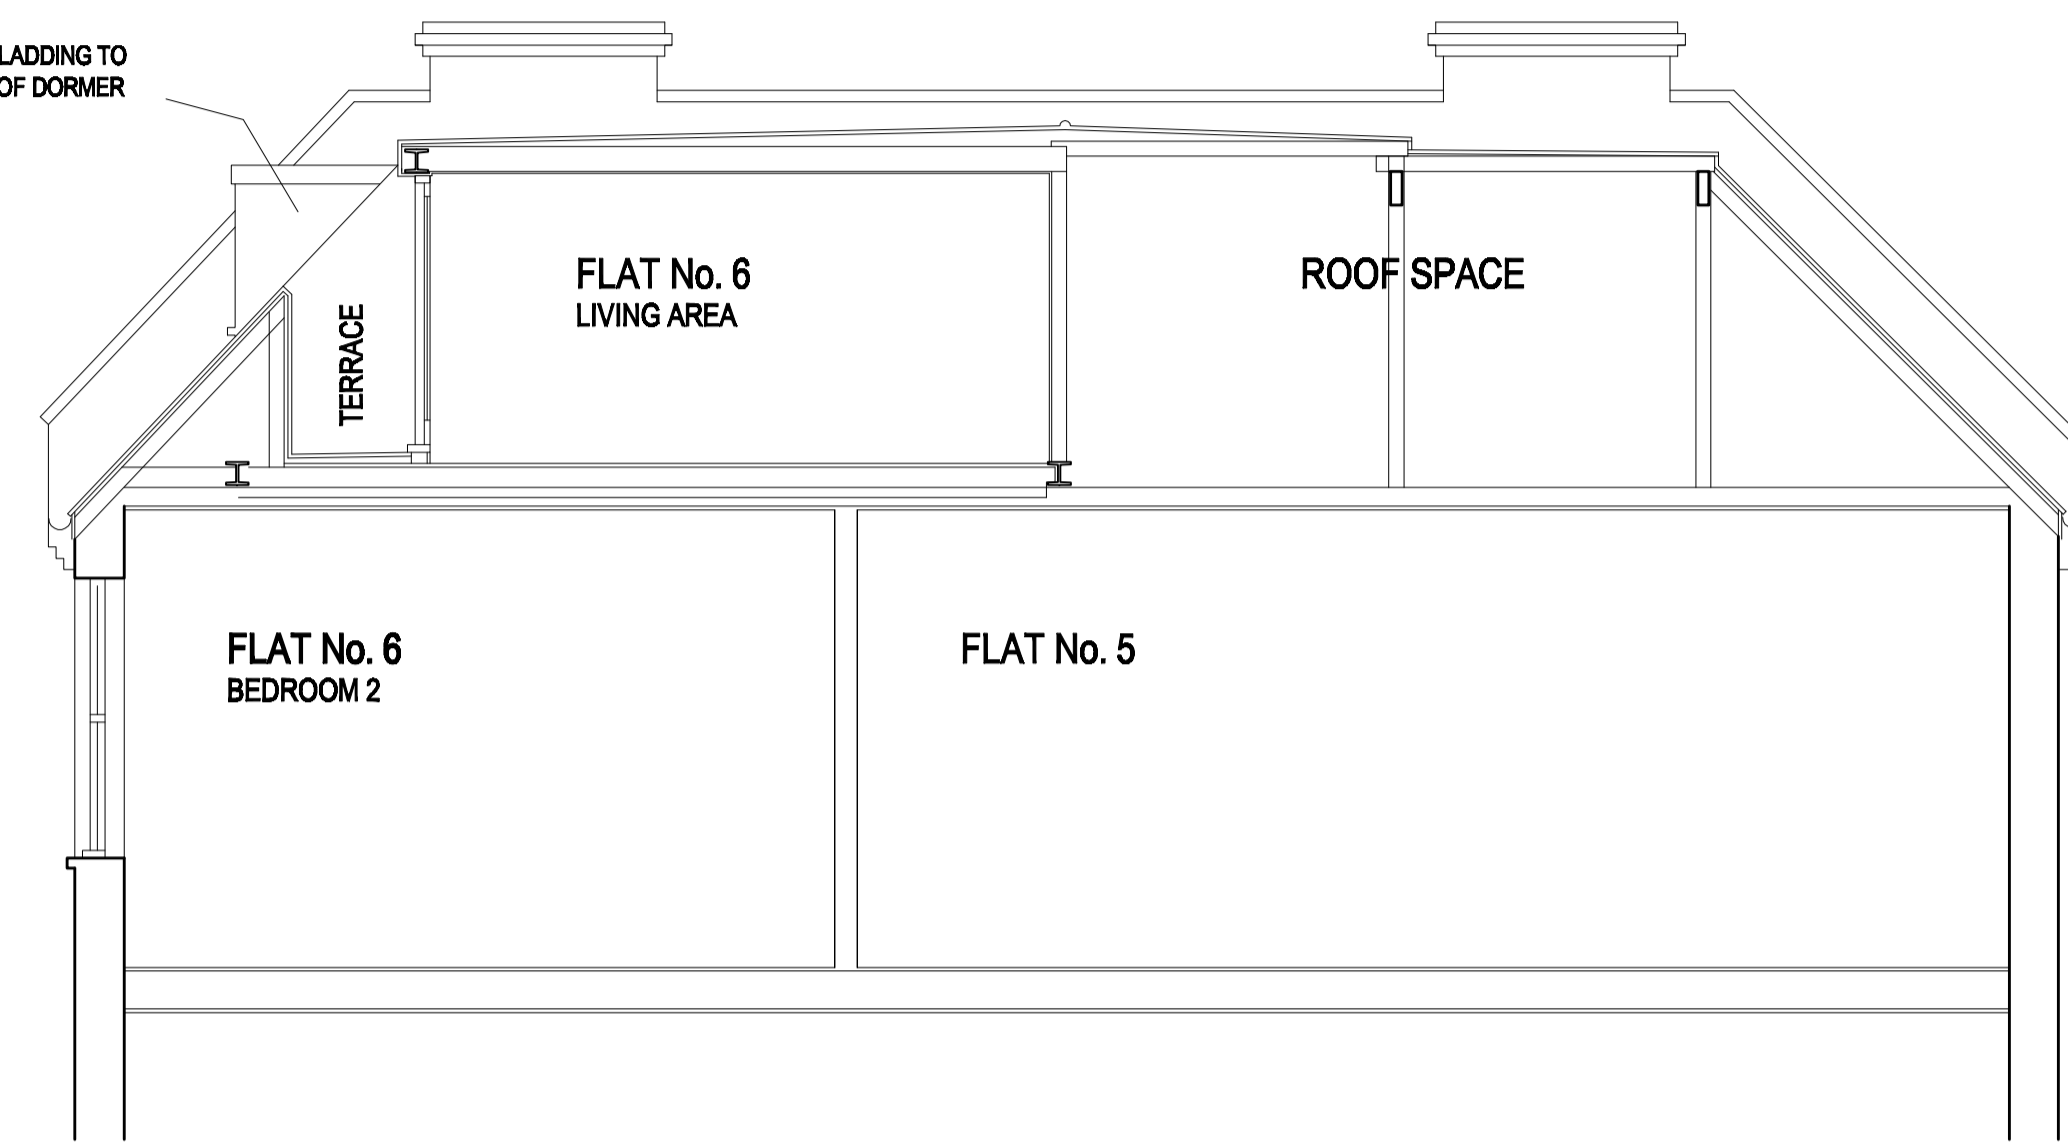


SECTION A-A

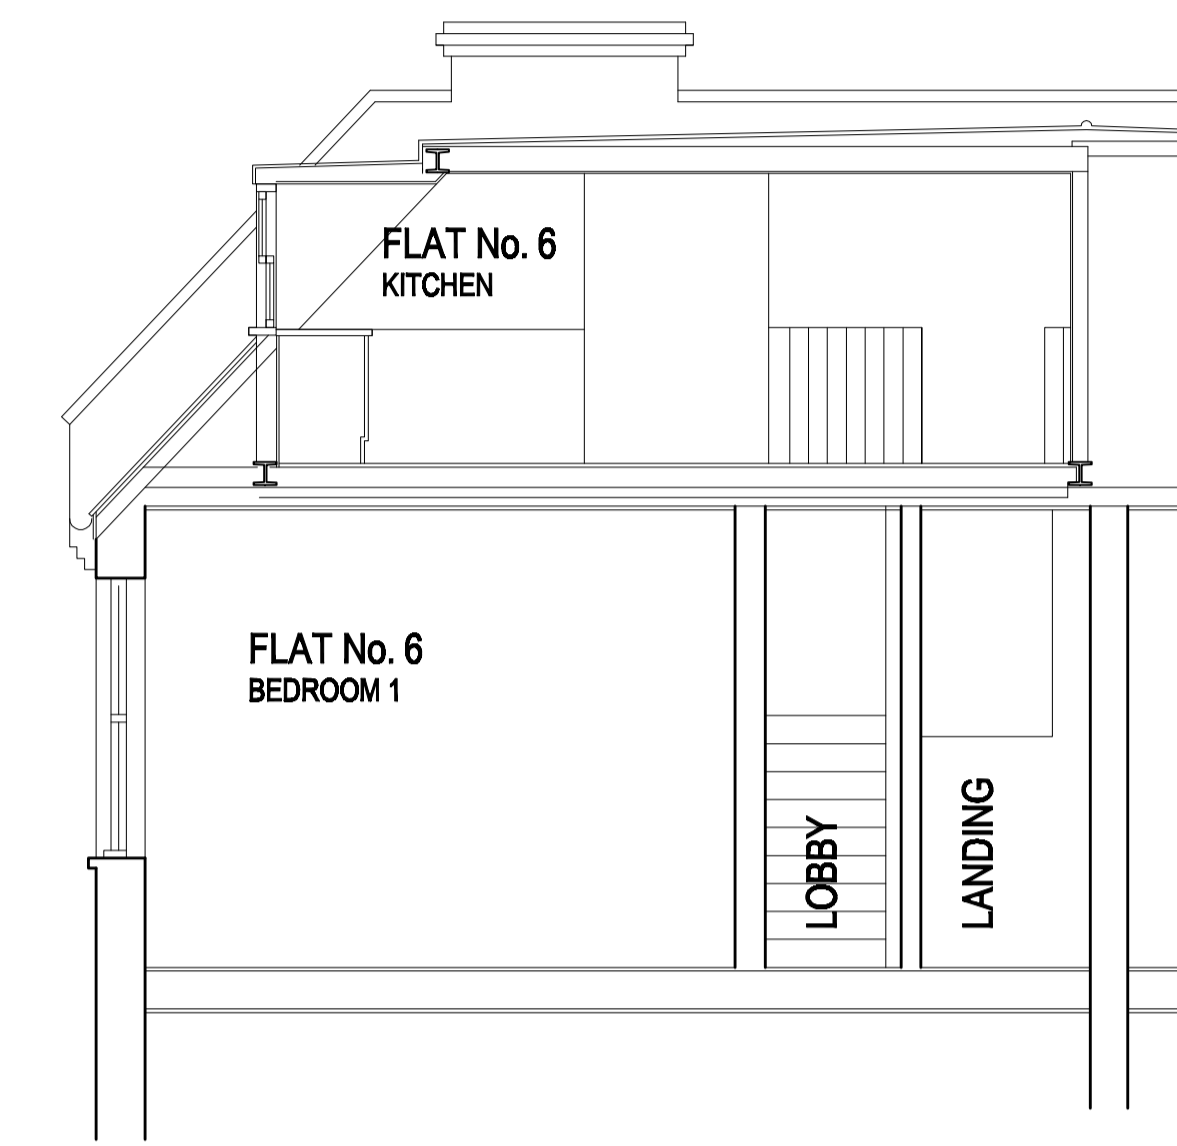



SECTION B-B

APPROVED PROPOSALS

APPLICATION NO: 2005/1032/P
 PERMISSION GRANTED 27TH MAY 2005

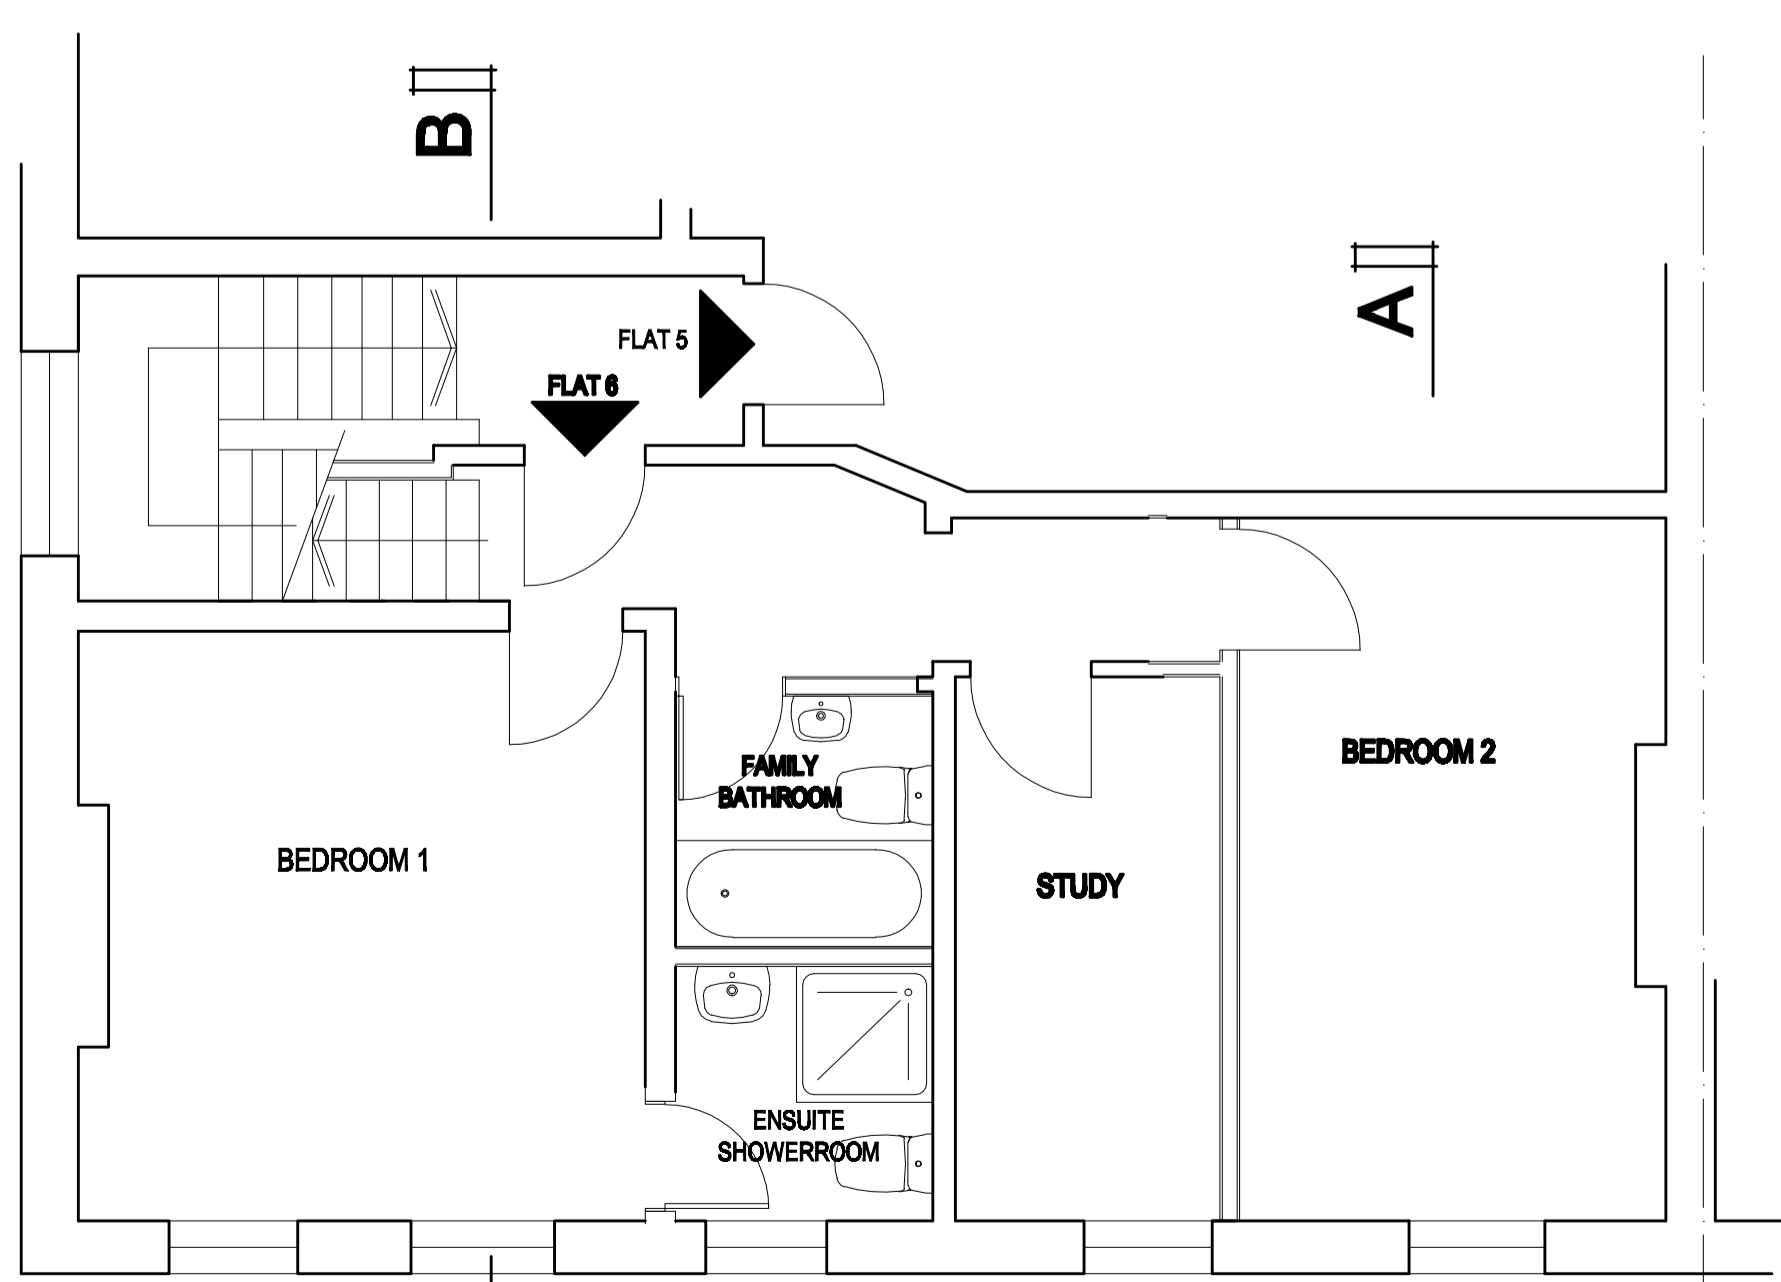

PART 2ND FLOOR PLAN

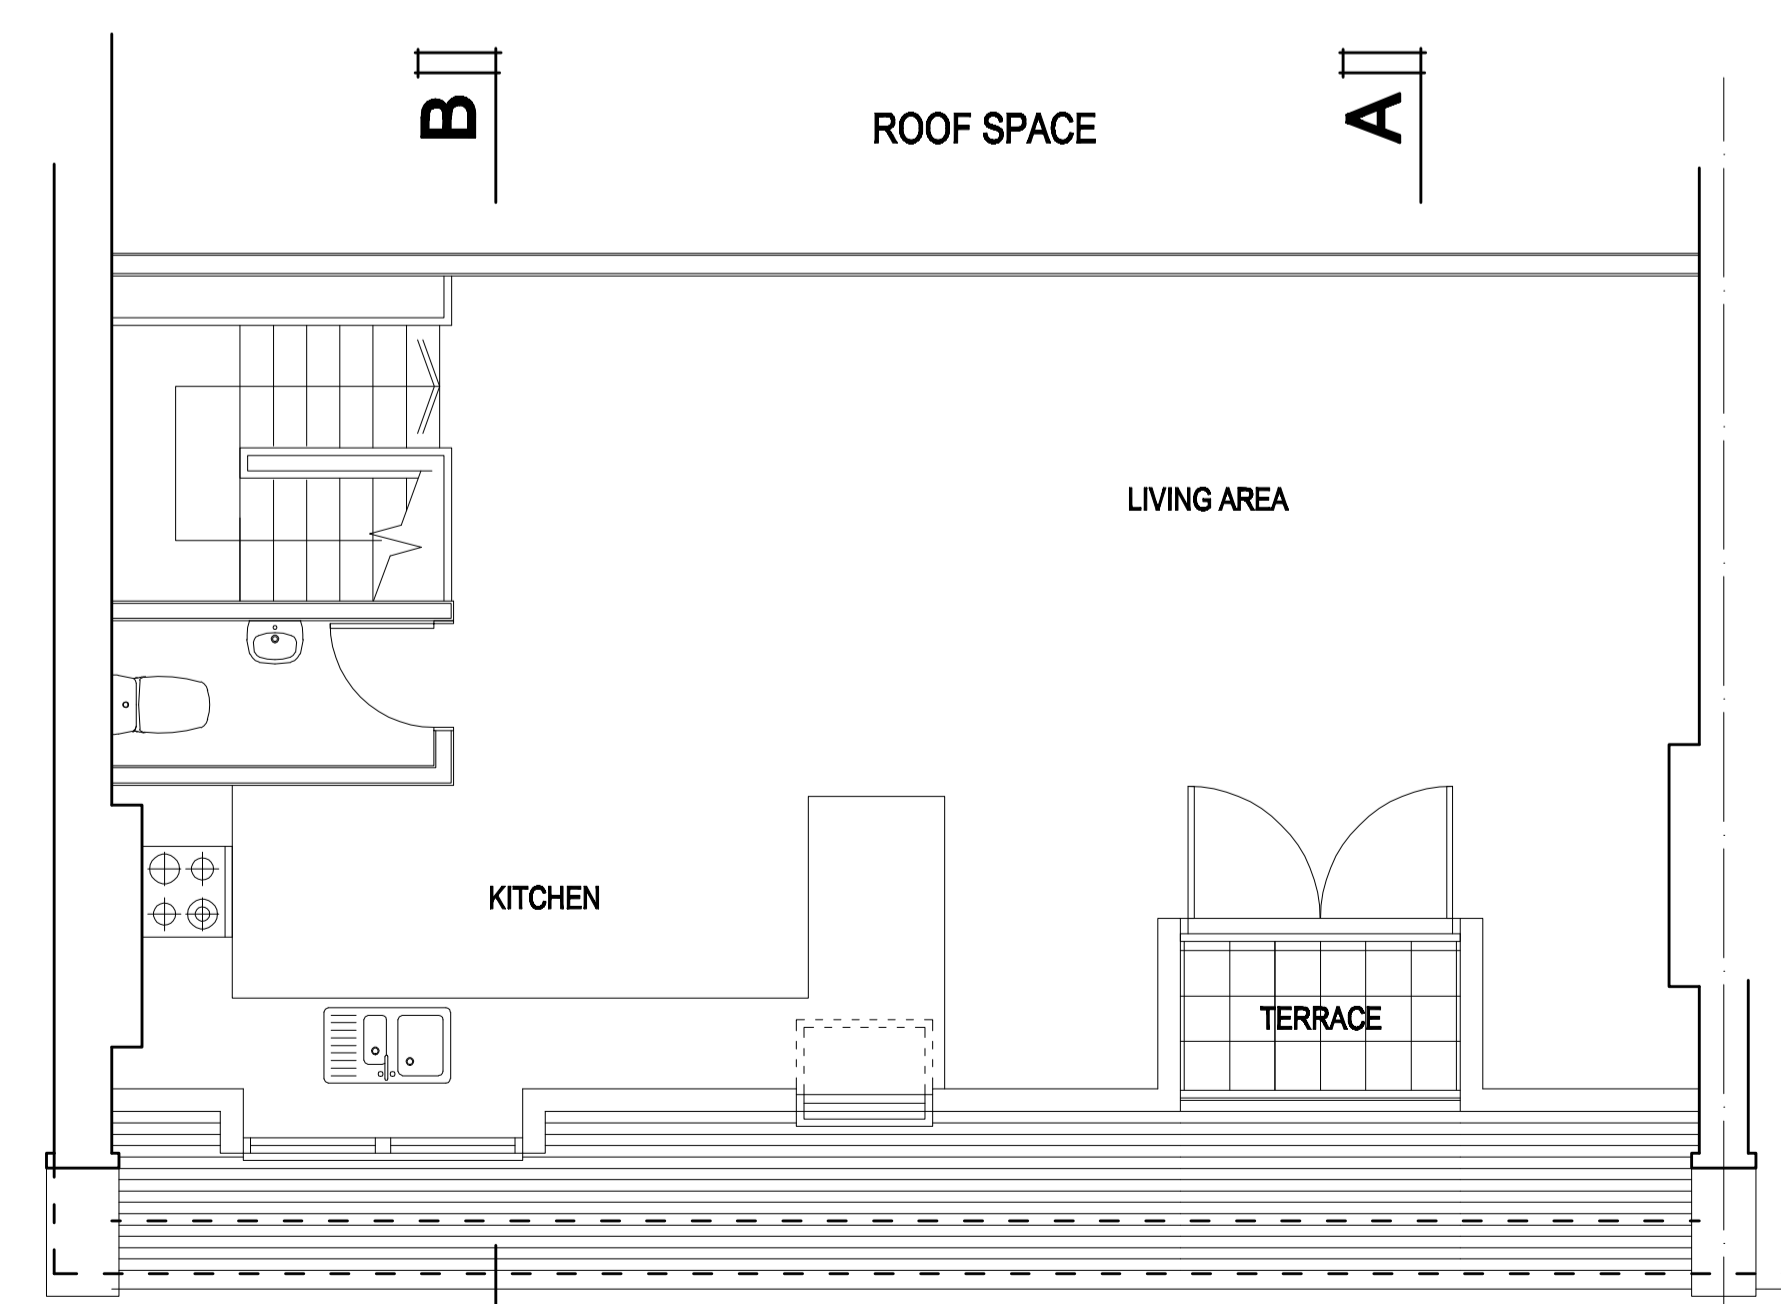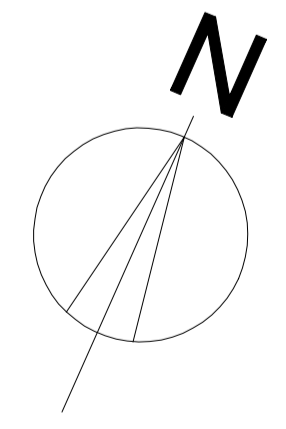

PART 3RD FLOOR PLAN

DRAWING:
NEW PROPOSALS

TITLE:
 PROPOSED REVISIONS TO APPROVED LOFT CONVERSION
 FLAT 6, 73 GREENCROFT GARDENS
 WEST HAMPSTEAD, NW6 3LJ

Rev	Date	Detail
A	24-05-2005	EXISTING SLATE ROOF CONTINUED ACROSS AT LOW LEVEL IN FRONT OF INSET BALCONY AT REQUEST OF PLANNERS
B	13-05-2010	LAYOUT REVISED FOR PRINTING AT A1
C	03-06-2010	LAYOUT AMENDED TO INCORPORATE NEW SECTION BB. DORMER SIDE SHOWN ON SECTION AA.

MICHAEL J LEES RIBA
 20 KINGS AVENUE
 LONDON N10 1PB
 Tel . 020-8444-6197

Date: 01.02.2005
 Drawn By: mjl

Scale: 1:100 (A3)
 1:50 (A1)
 Revision: C

Drwg No.: 0501-03