



Notes:  
THIS DRAWING IS COPYRIGHT.  
DO NOT SCALE. USE FIGURED DIMENSIONS ONLY.  
The contractor is to check all dimensions on site before  
commencement of the works.  
Discrepancies must be reported immediately to the  
Architect before proceeding.

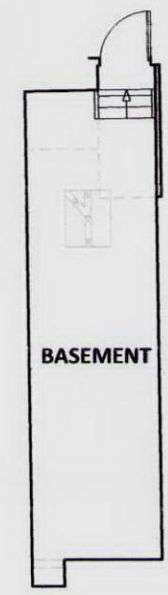


Existing Basement Plan

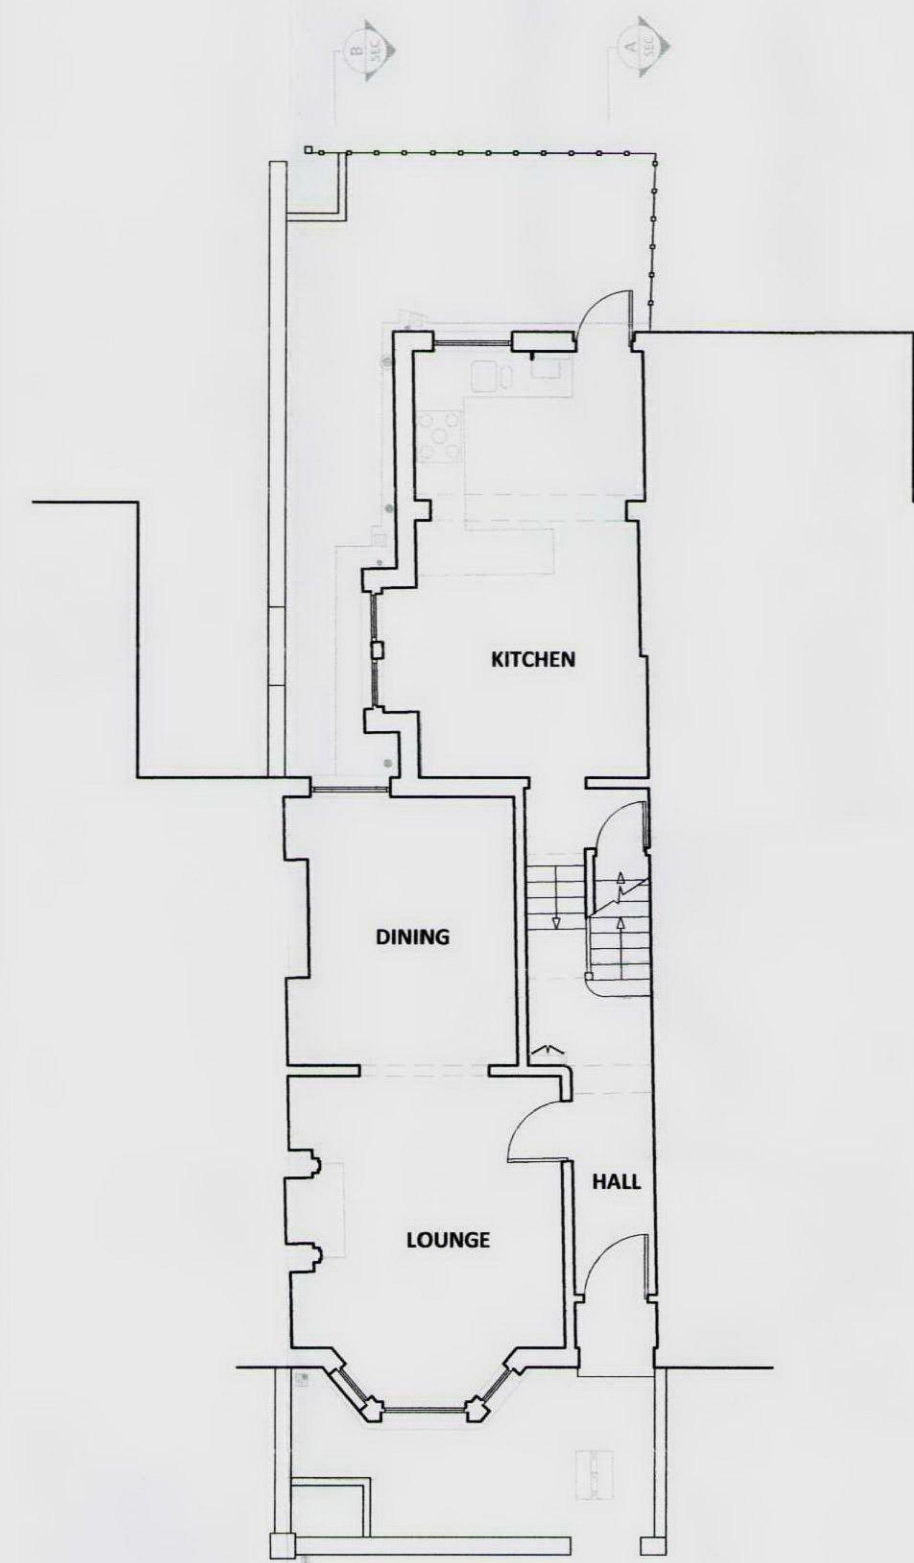


Existing Ground Floor Plan



Existing First Floor Plan

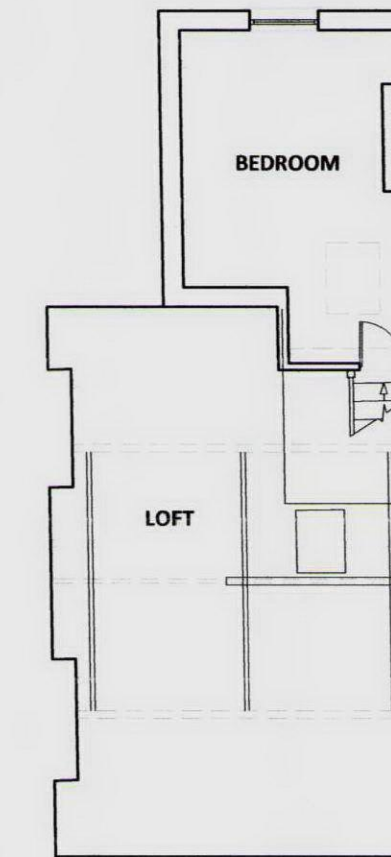

Existing Second Floor Plan

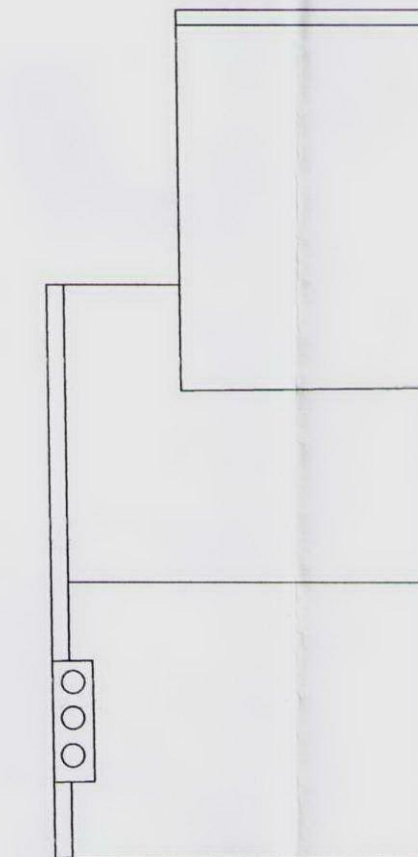


Existing Roof Plan




Existing Front Elevation



Existing Rear Elevation

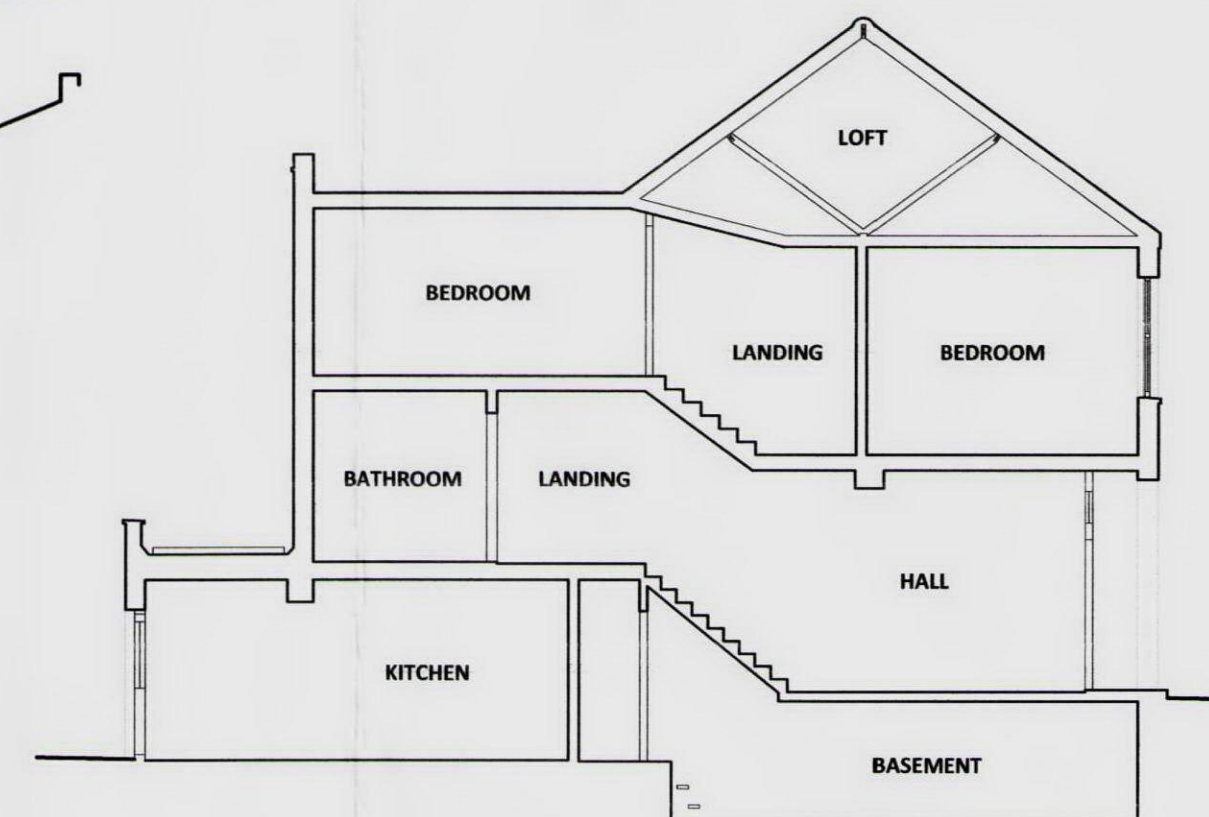

Existing Section A-A

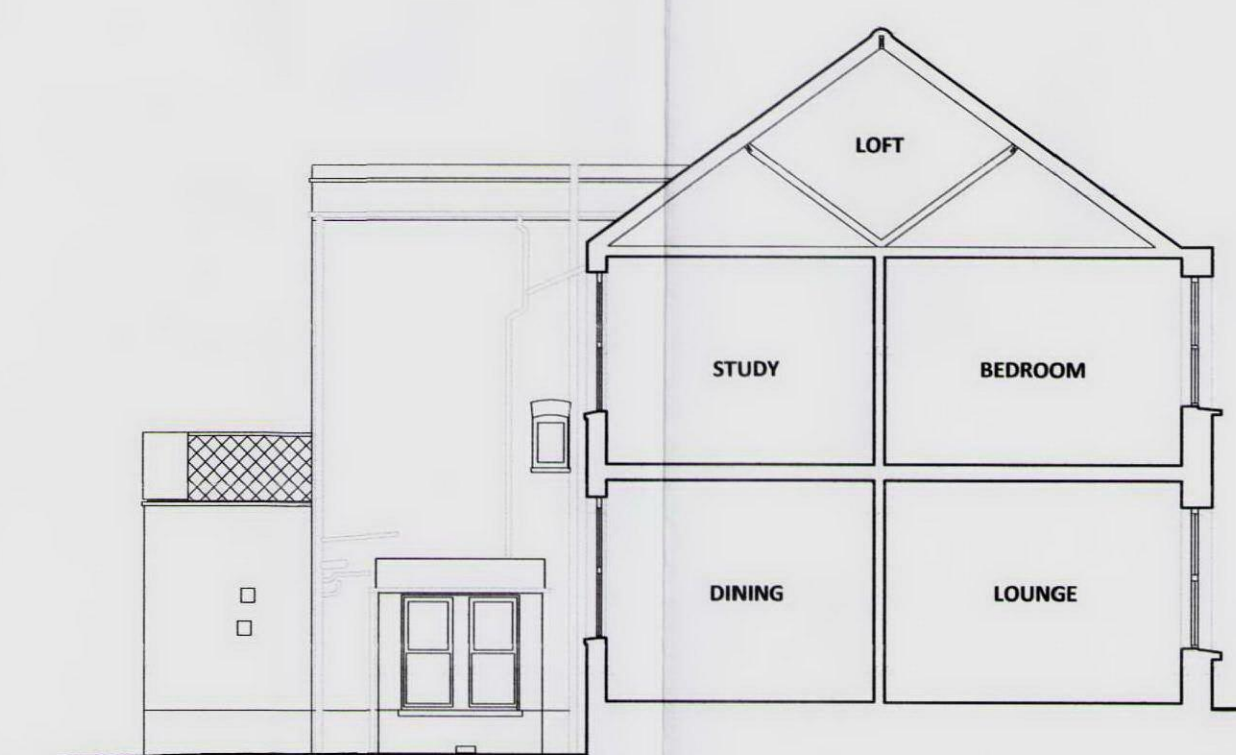

Existing Section B-B

## PLANNING

Rev	Date	Revisions	Chk.

**Jane DUNCAN**  
ARCHITECTS

The Old Warehouse · Chalfont Station Road  
Little Chalfont · Amersham · Buckinghamshire · HP7 9PN

t: 01494 756999  
f: 01494 756789  
e: info@janeduncanarchitects.co.uk

**Client**  
MR AND MRS F ROBERTSON

**Job Title**  
48 DYNHAM ROAD  
LONDON  
NW6 2NR

**Drawing Title**  
EXISTING FLOOR PLANS,  
ROOF PLAN, ELEVATIONS  
& SECTIONS

Scale 1:100 @ A1 Date JUNE 2010

Drawn Checked

<b>Drg. No.</b> RD-1274-1.10	<b>Rev.</b>
---------------------------------	-------------