





Location Plan @ 1:1250

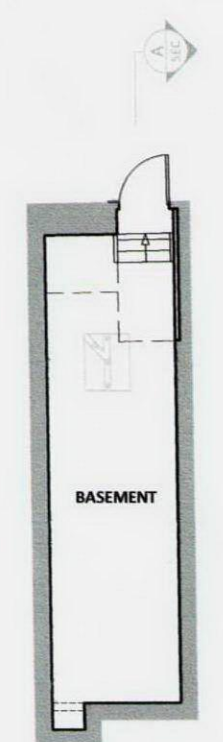

Proposed Basement Plan

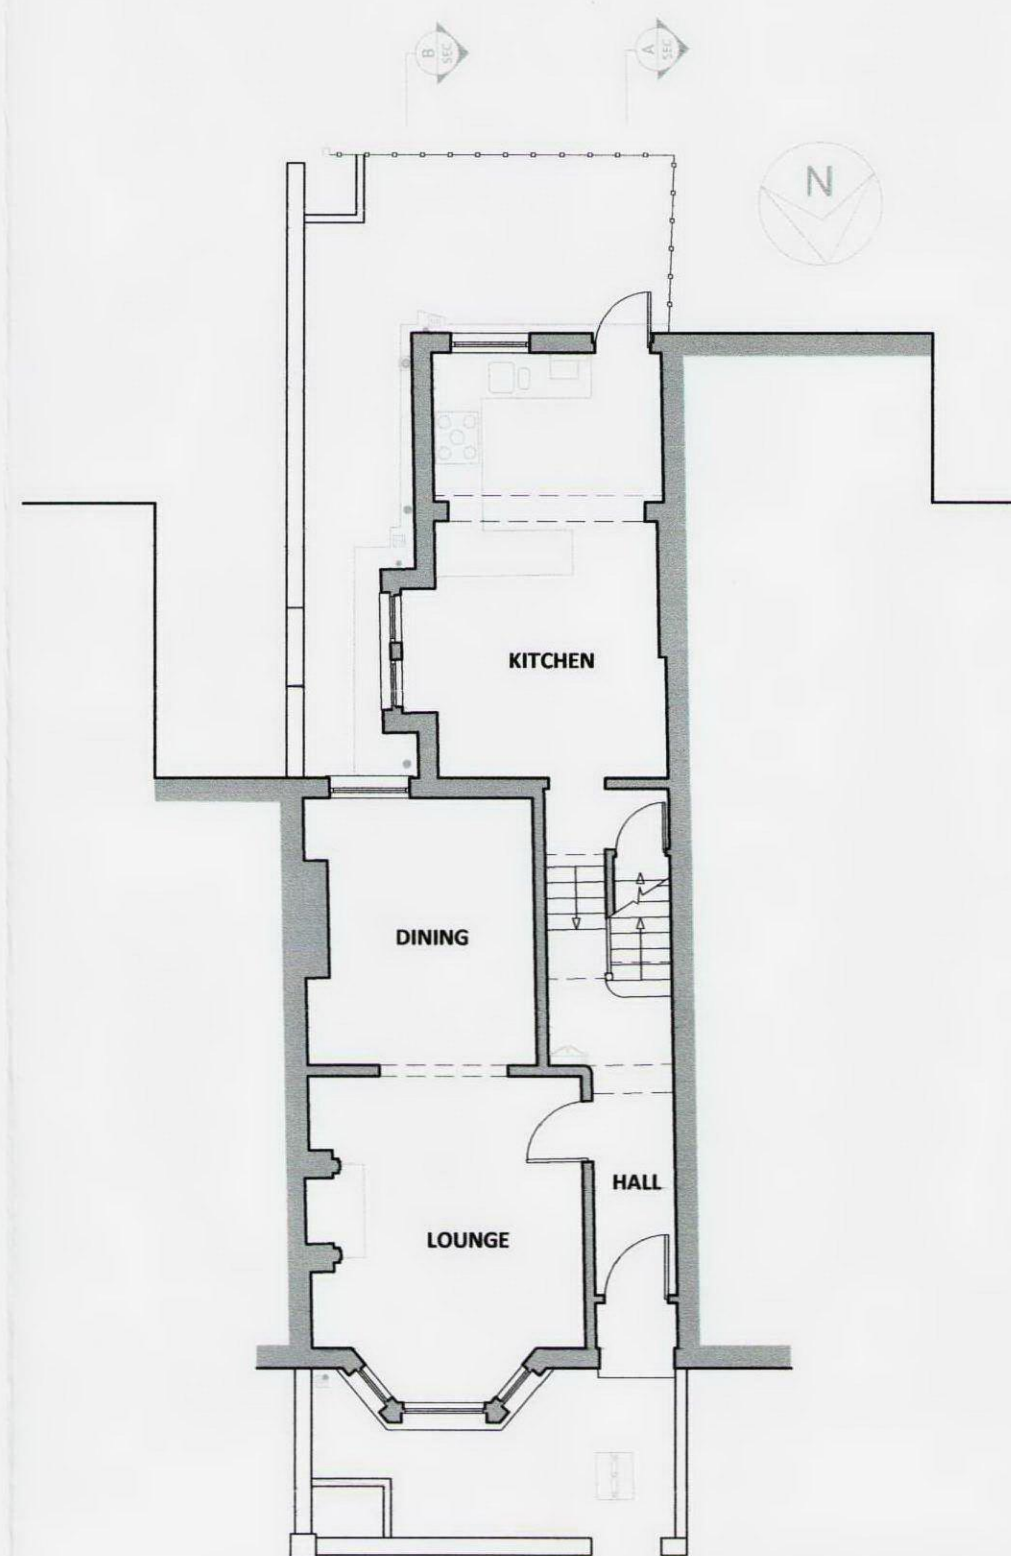


Proposed Ground Floor Plan



Proposed First Floor Plan



Proposed Second Floor Plan

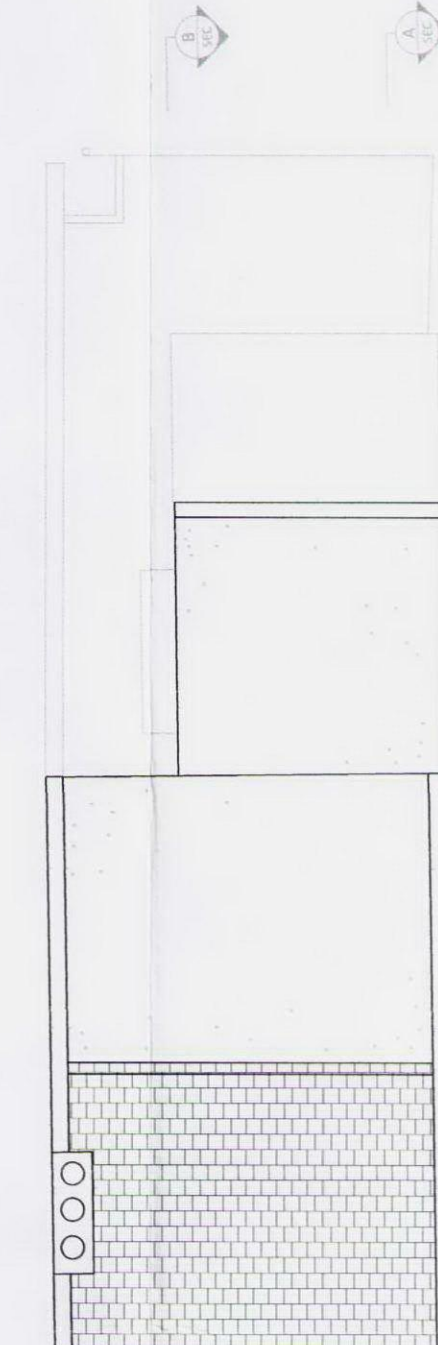


Proposed Roof Plan




Proposed Front Elevation



Proposed Rear Elevation

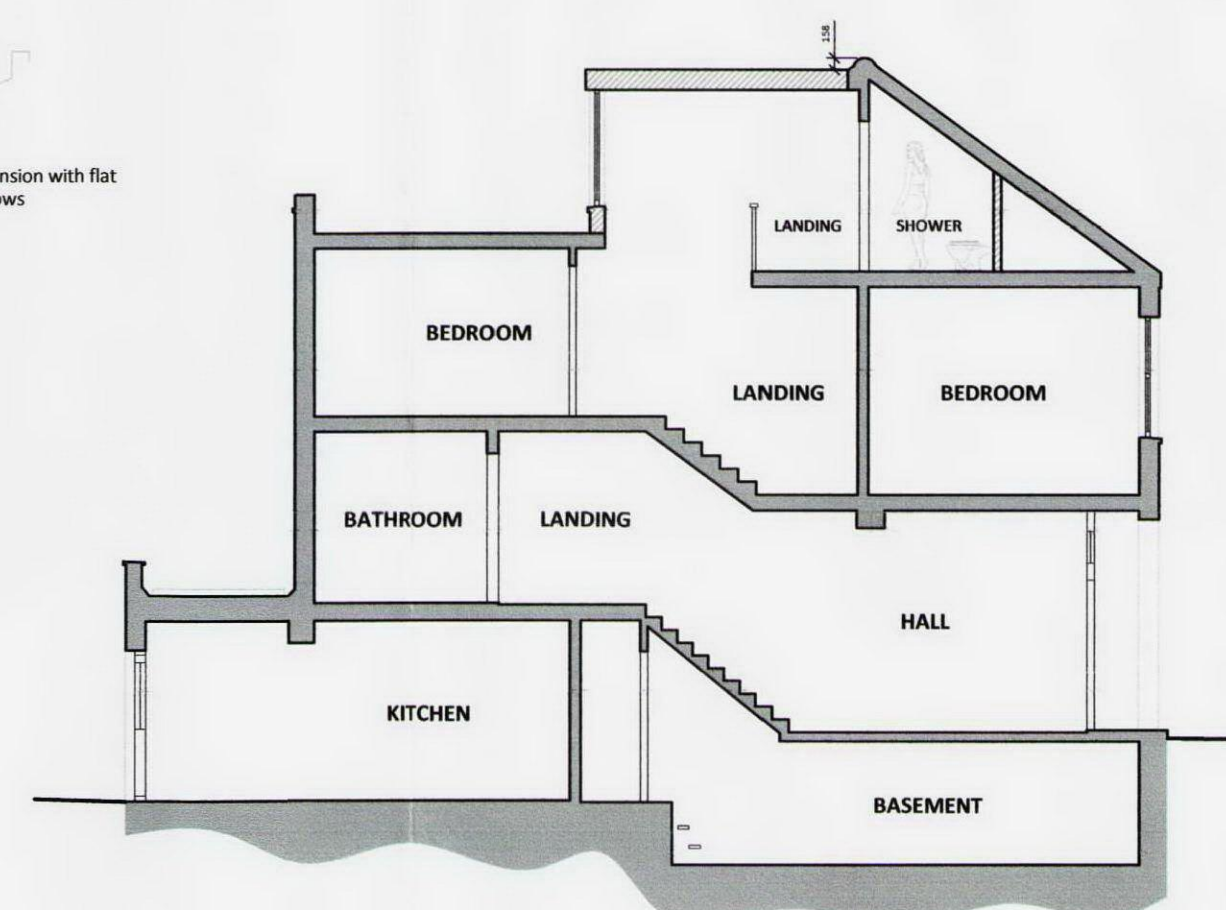



Proposed Section A-A

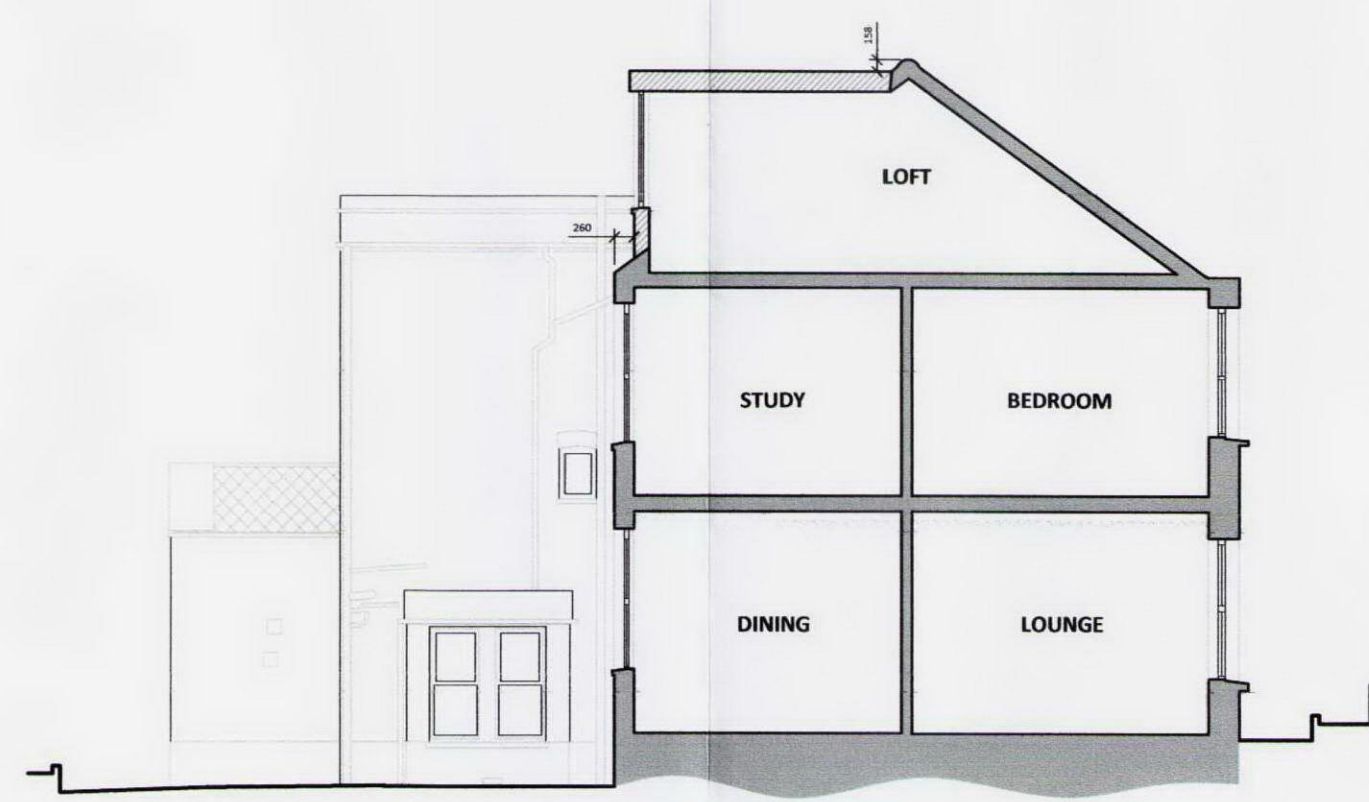

Proposed Section B-B

Notes:
THIS DRAWING IS COPYRIGHT.
DO NOT SCALE, USE FIGURED DIMENSIONS ONLY.
The contractor is to check all dimensions on site before commencement of the works.
Discrepancies must be reported immediately to the Architect before proceeding.

Key

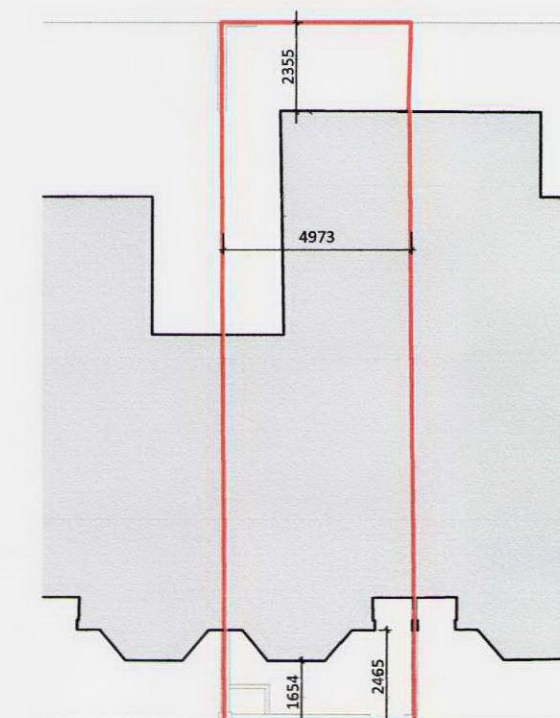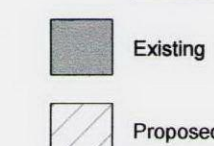

Block Plan @ 1:200

PLANNING

Rev	Date	Revisions	Chk.
-----	------	-----------	------

Jane DUNCAN ARCHITECTS

The Old Warehouse · Chalfont Station Road
Little Chalfont · Amersham · Buckinghamshire · HP7 9PN

t: 01494 766999
f: 01494 766789
e: info@janeduncanarchitects.co.uk

Client

MR AND MRS F ROBERTSON

Job Title

48 DYNHAM ROAD
LONDON
NW6 2NR

Drawing Title

LOCATION PLAN, BLOCK PLAN,
PROPOSED FLOOR PLANS,
ROOF PLAN, ELEVATIONS &
SECTIONS
(PERMITTED DEVELOPMENT)

Scale 1:100 @ A1 Date JUNE 2010

Drawn Checked

Drg. No. RD-1274-2.20 Rev.