




Notes:
THIS DRAWING IS COPYRIGHT.
DO NOT SCALE, USE FIGURED DIMENSIONS ONLY.
The contractor is to check all dimensions on site before
commencement of the works.
Discrepancies must be reported immediately to the
Architect before proceeding.

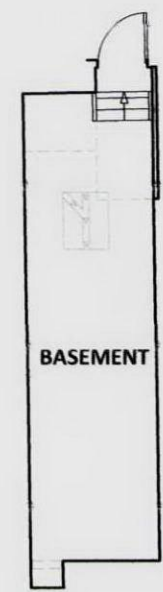


Existing Basement Plan

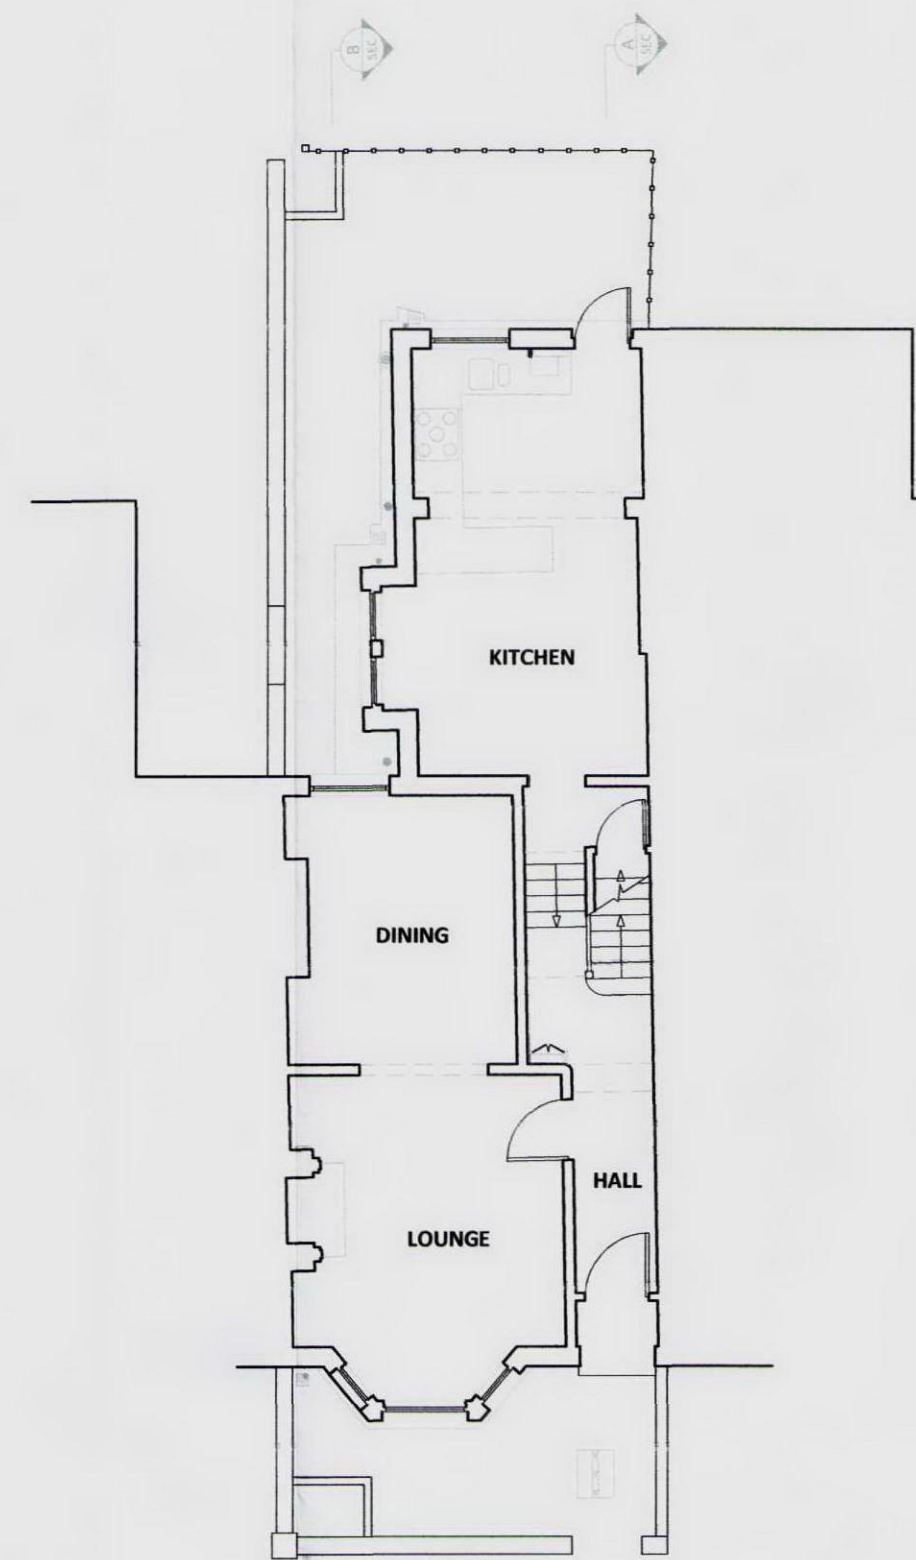


Existing Ground Floor Plan

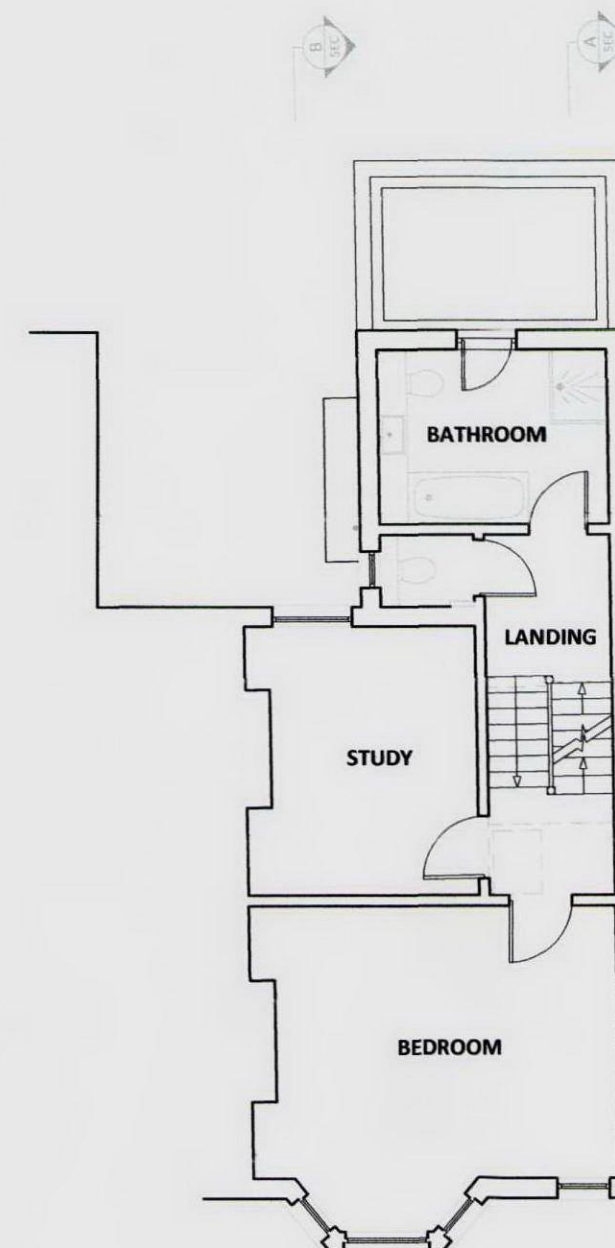

Existing First Floor Plan

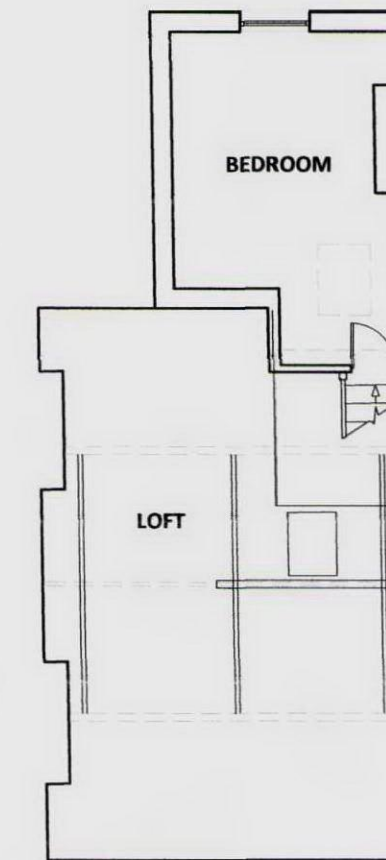

Existing Second Floor Plan

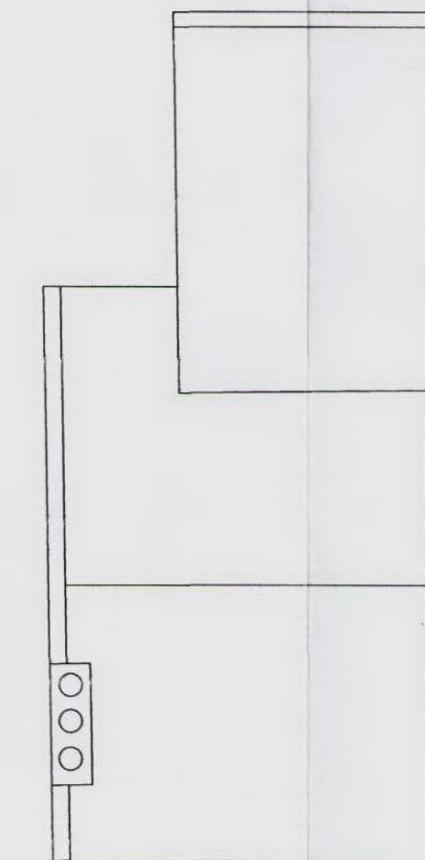


Existing Roof Plan




Existing Front Elevation



Existing Rear Elevation

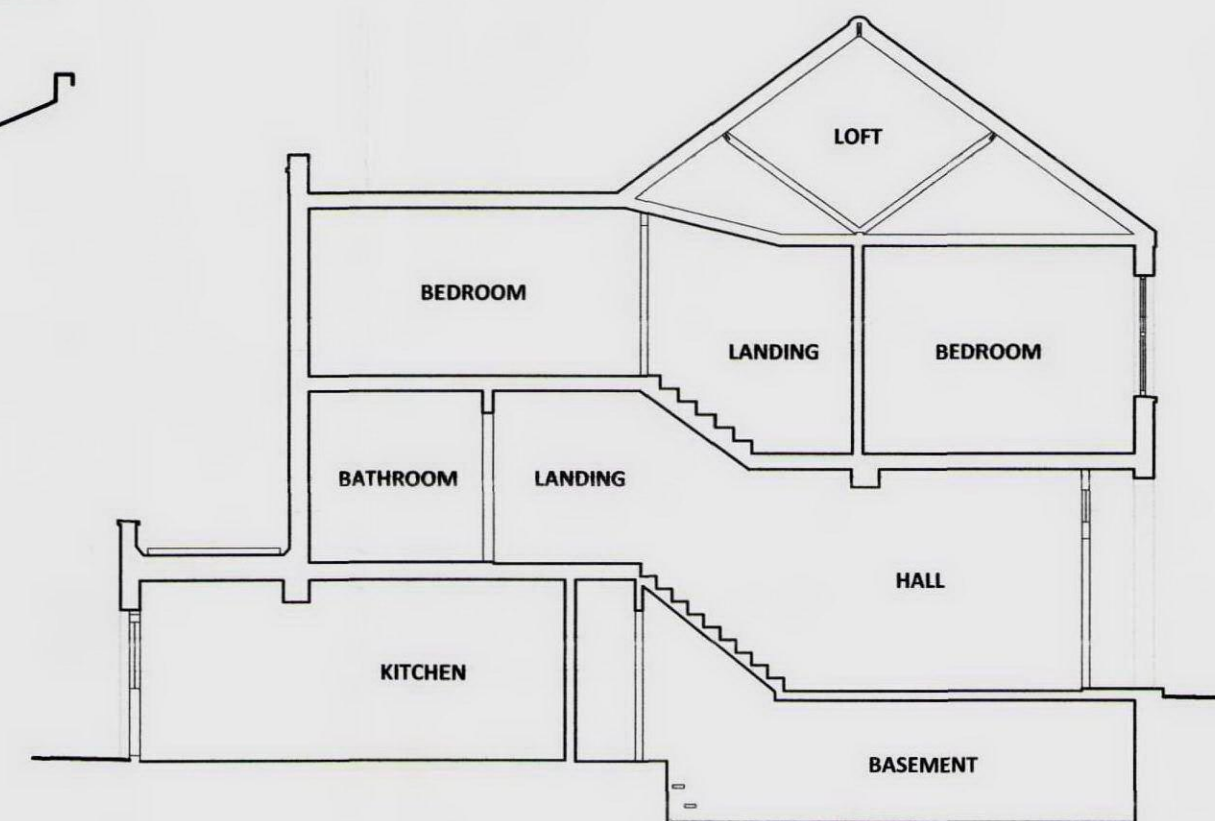

Existing Section A-A

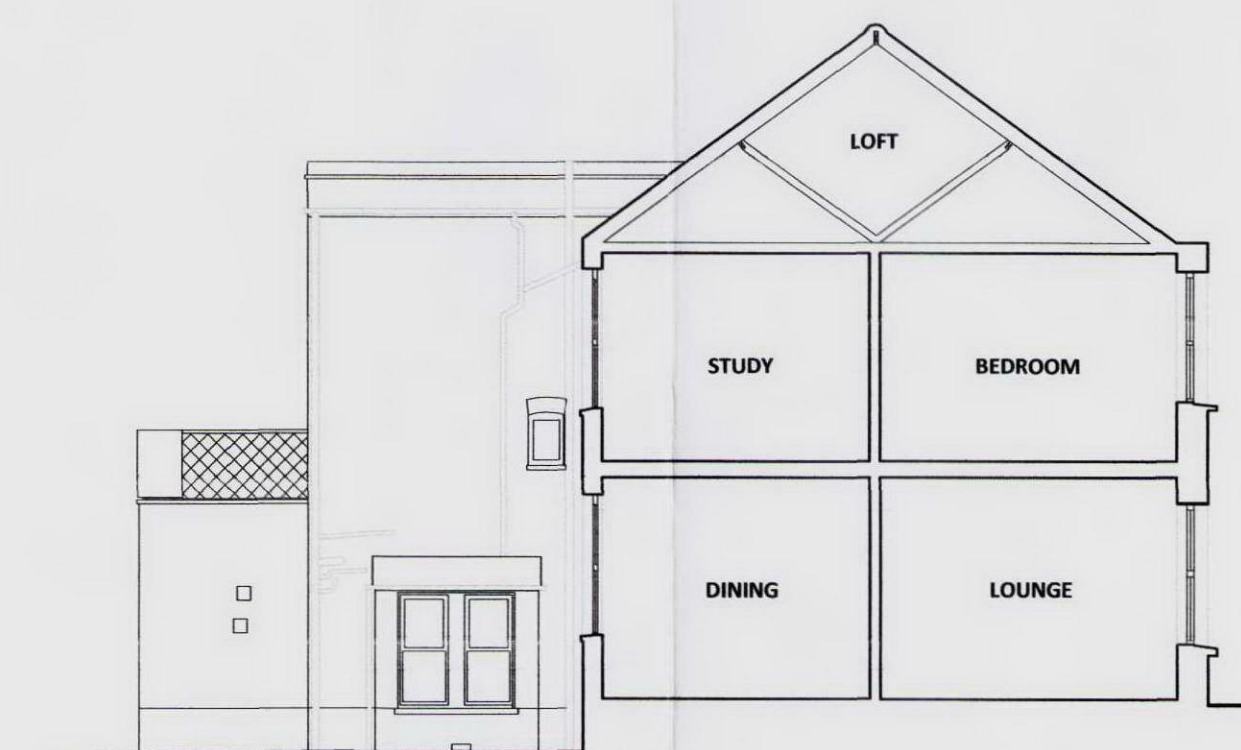

Existing Section B-B

PLANNING

Rev	Date	Revisions	Chk.

Jane DUNCAN ARCHITECTS

The Old Warehouse - Chalfont Station Road
Little Chalfont - Amersham - Buckinghamshire - HP7 9PN

t: 01494 766999
f: 01494 766789
e: info@janeduncanarchitects.co.uk

Client

MR AND MRS F ROBERTSON

Job Title

48 DYNHAM ROAD
LONDON
NW6 2NR

Drawing Title

EXISTING FLOOR PLANS,
ROOF PLAN, ELEVATIONS
& SECTIONS

Scale 1:100 @ A1 Date JUNE 2010

Drawn Checked

Drg. No.

RD-1274-1.10

Rev.