




<div>MISCHA GORCHOV BREARLEY</div> <div>4B UPPER PARK ROAD, LONDON NW3 2UP TEL: 07968 149362; FAX: 0207 483 3711 EMAIL: mischa@globalnet.co.uk</div>	CLIENT	NOTES	DATE	REV	DESCRIPTION	DWN	DRAWING TITLE		
	P. Makinson	ALL DIMENSIONS TO BE CHECKED ON SITE					Existing Ground Floor Plan		
	PROJECT ADDRESS								
	4 Ryland Road London NW5 3EA								

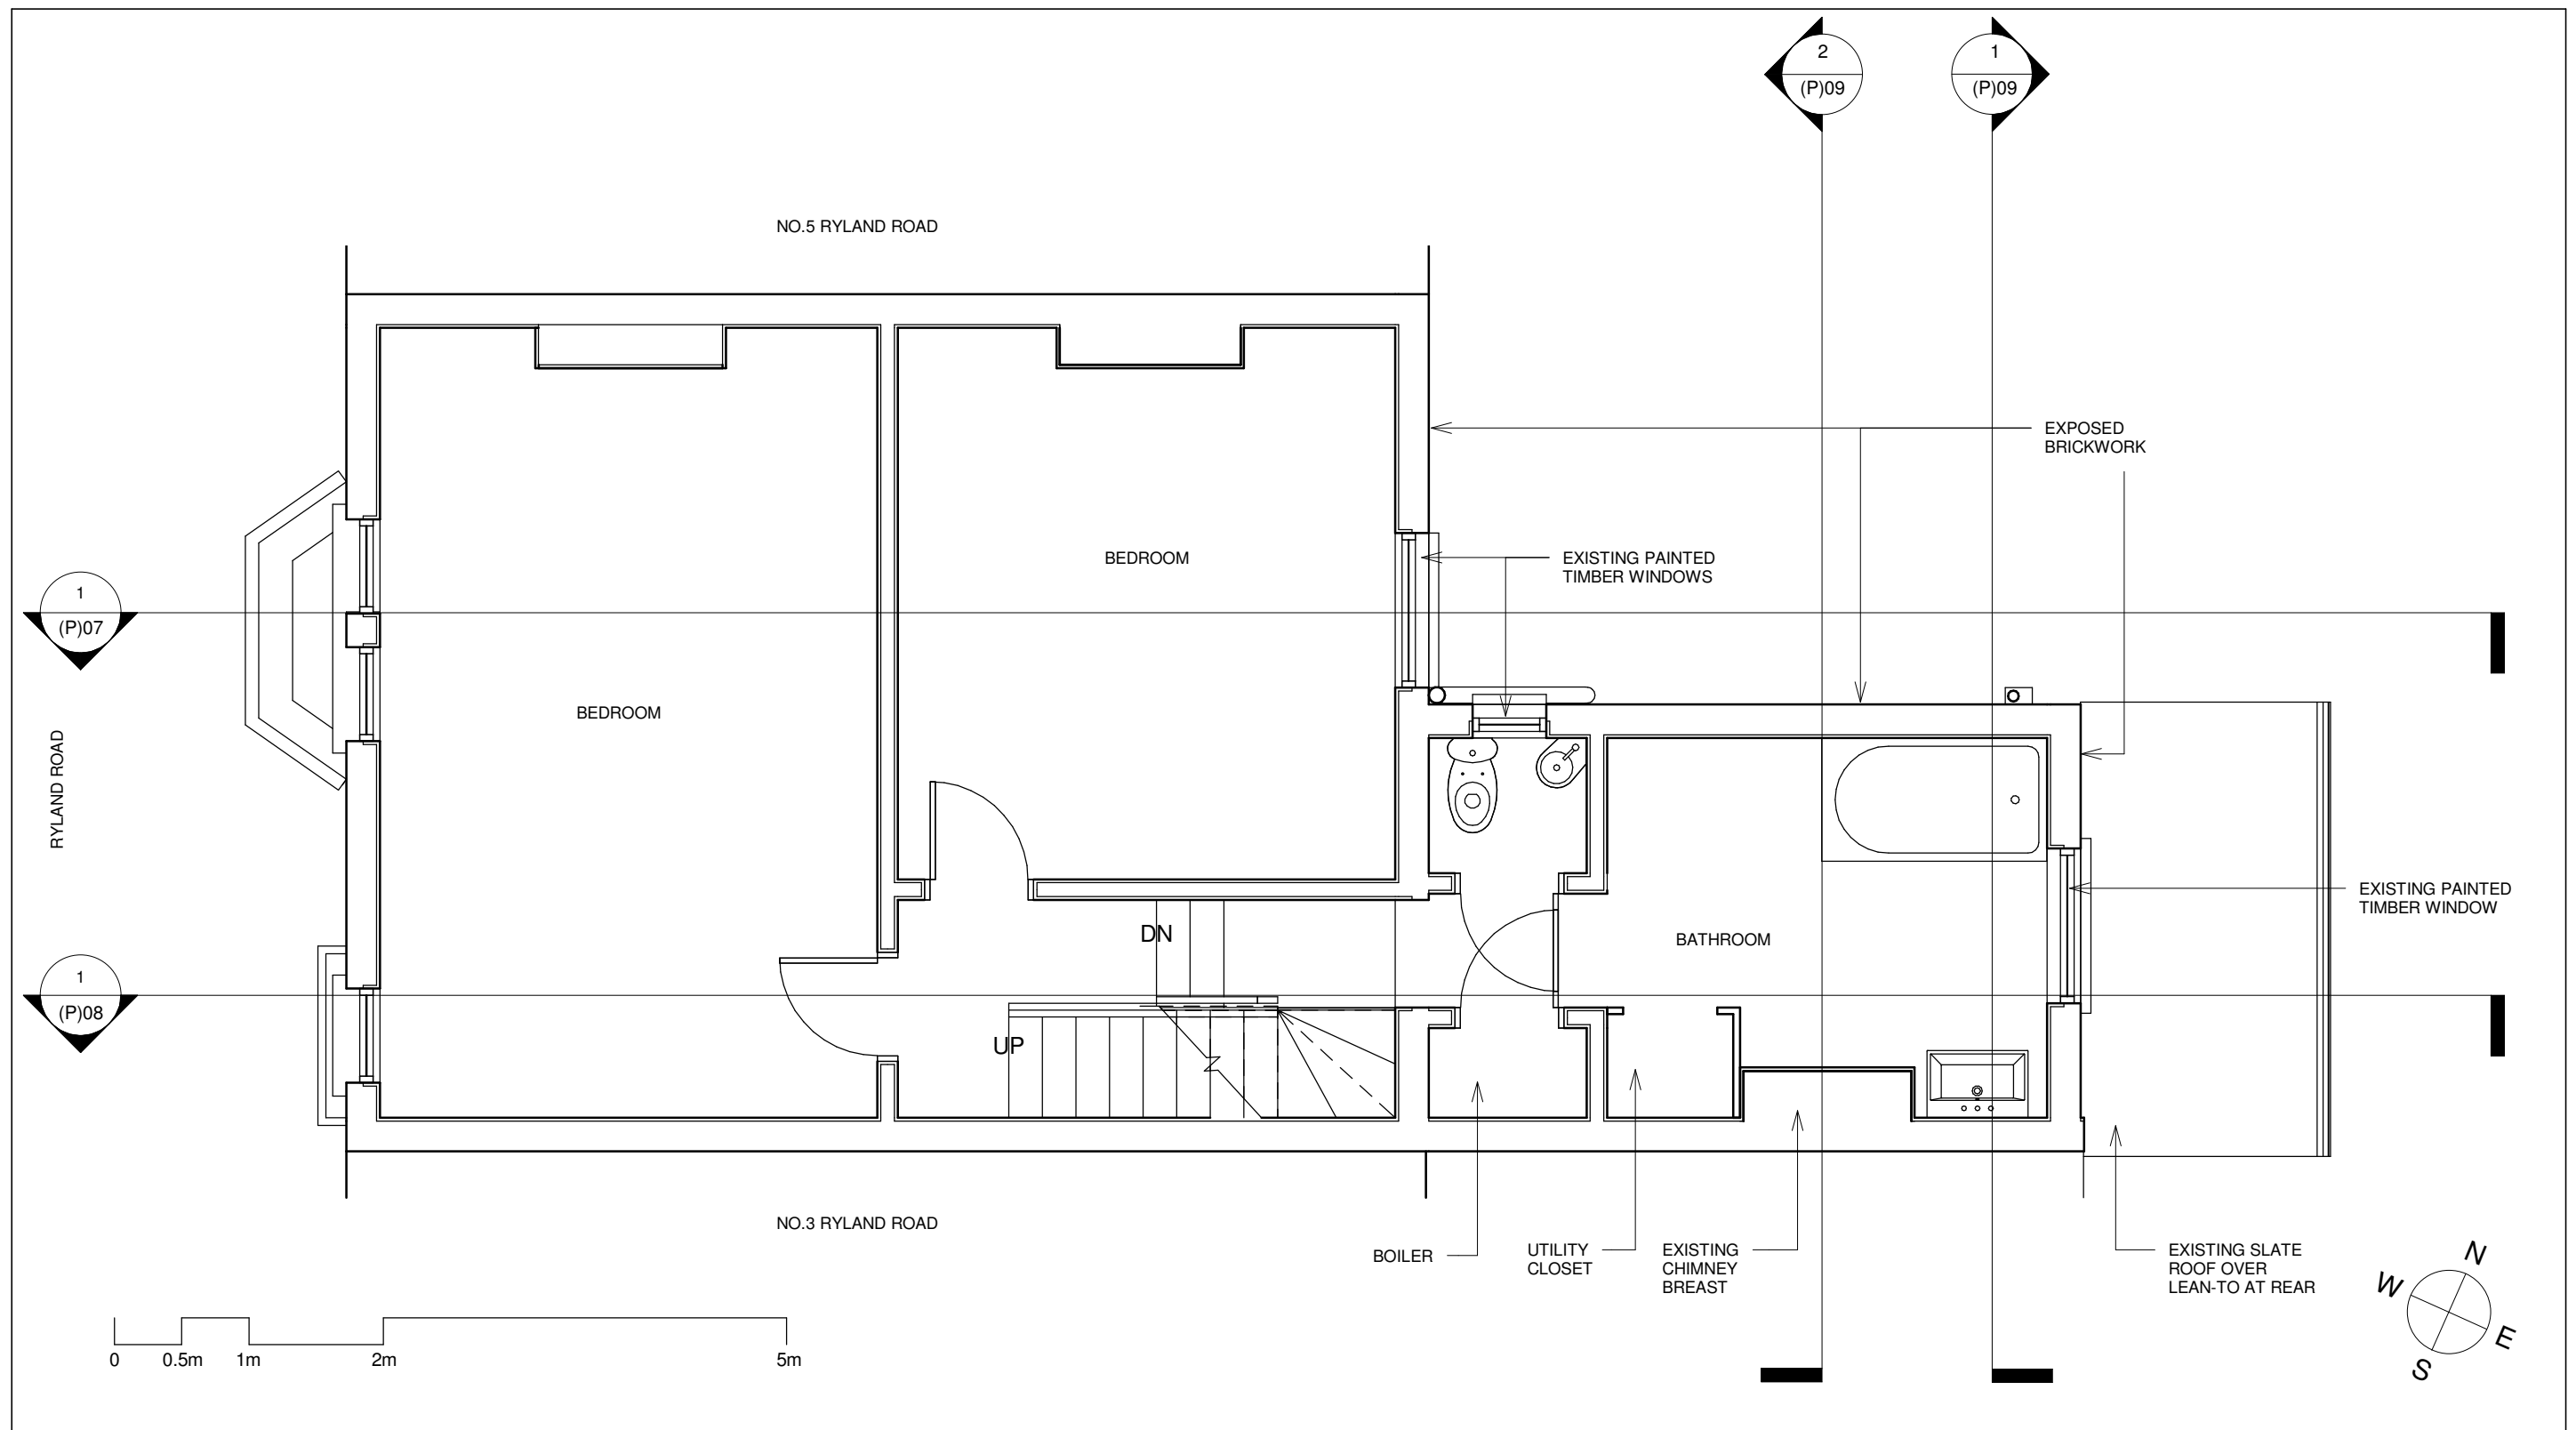


<div>MISCHA GORCHOV BREARLEY</div> <div>4B UPPER PARK ROAD, LONDON NW3 2UP TEL: 07968 149362; FAX: 0207 483 3711 EMAIL: mischa@globalnet.co.uk</div>	<div>CLIENT</div> <div>P. Makinson</div> <div>PROJECT ADDRESS</div> <div>4 Ryland Road London NW5 3EA</div>	<div>NOTES</div> <div>ALL DIMENSIONS TO BE CHECKED ON SITE</div>	<div>DATE</div>	<div>REV</div>	<div>DESCRIPTION</div>	<div>DWN</div>	<div>DRAWING TITLE</div> <div>Existing First Floor Plan</div>		
							<div>SCALE</div> <div>1 : 50</div>	<div>SIZE</div> <div>A3</div>	<div>DATE</div> <div>17/06/10</div>
							<div>DRAWING NUMBER</div> <div>RR (P)03</div>		<div>REV</div>

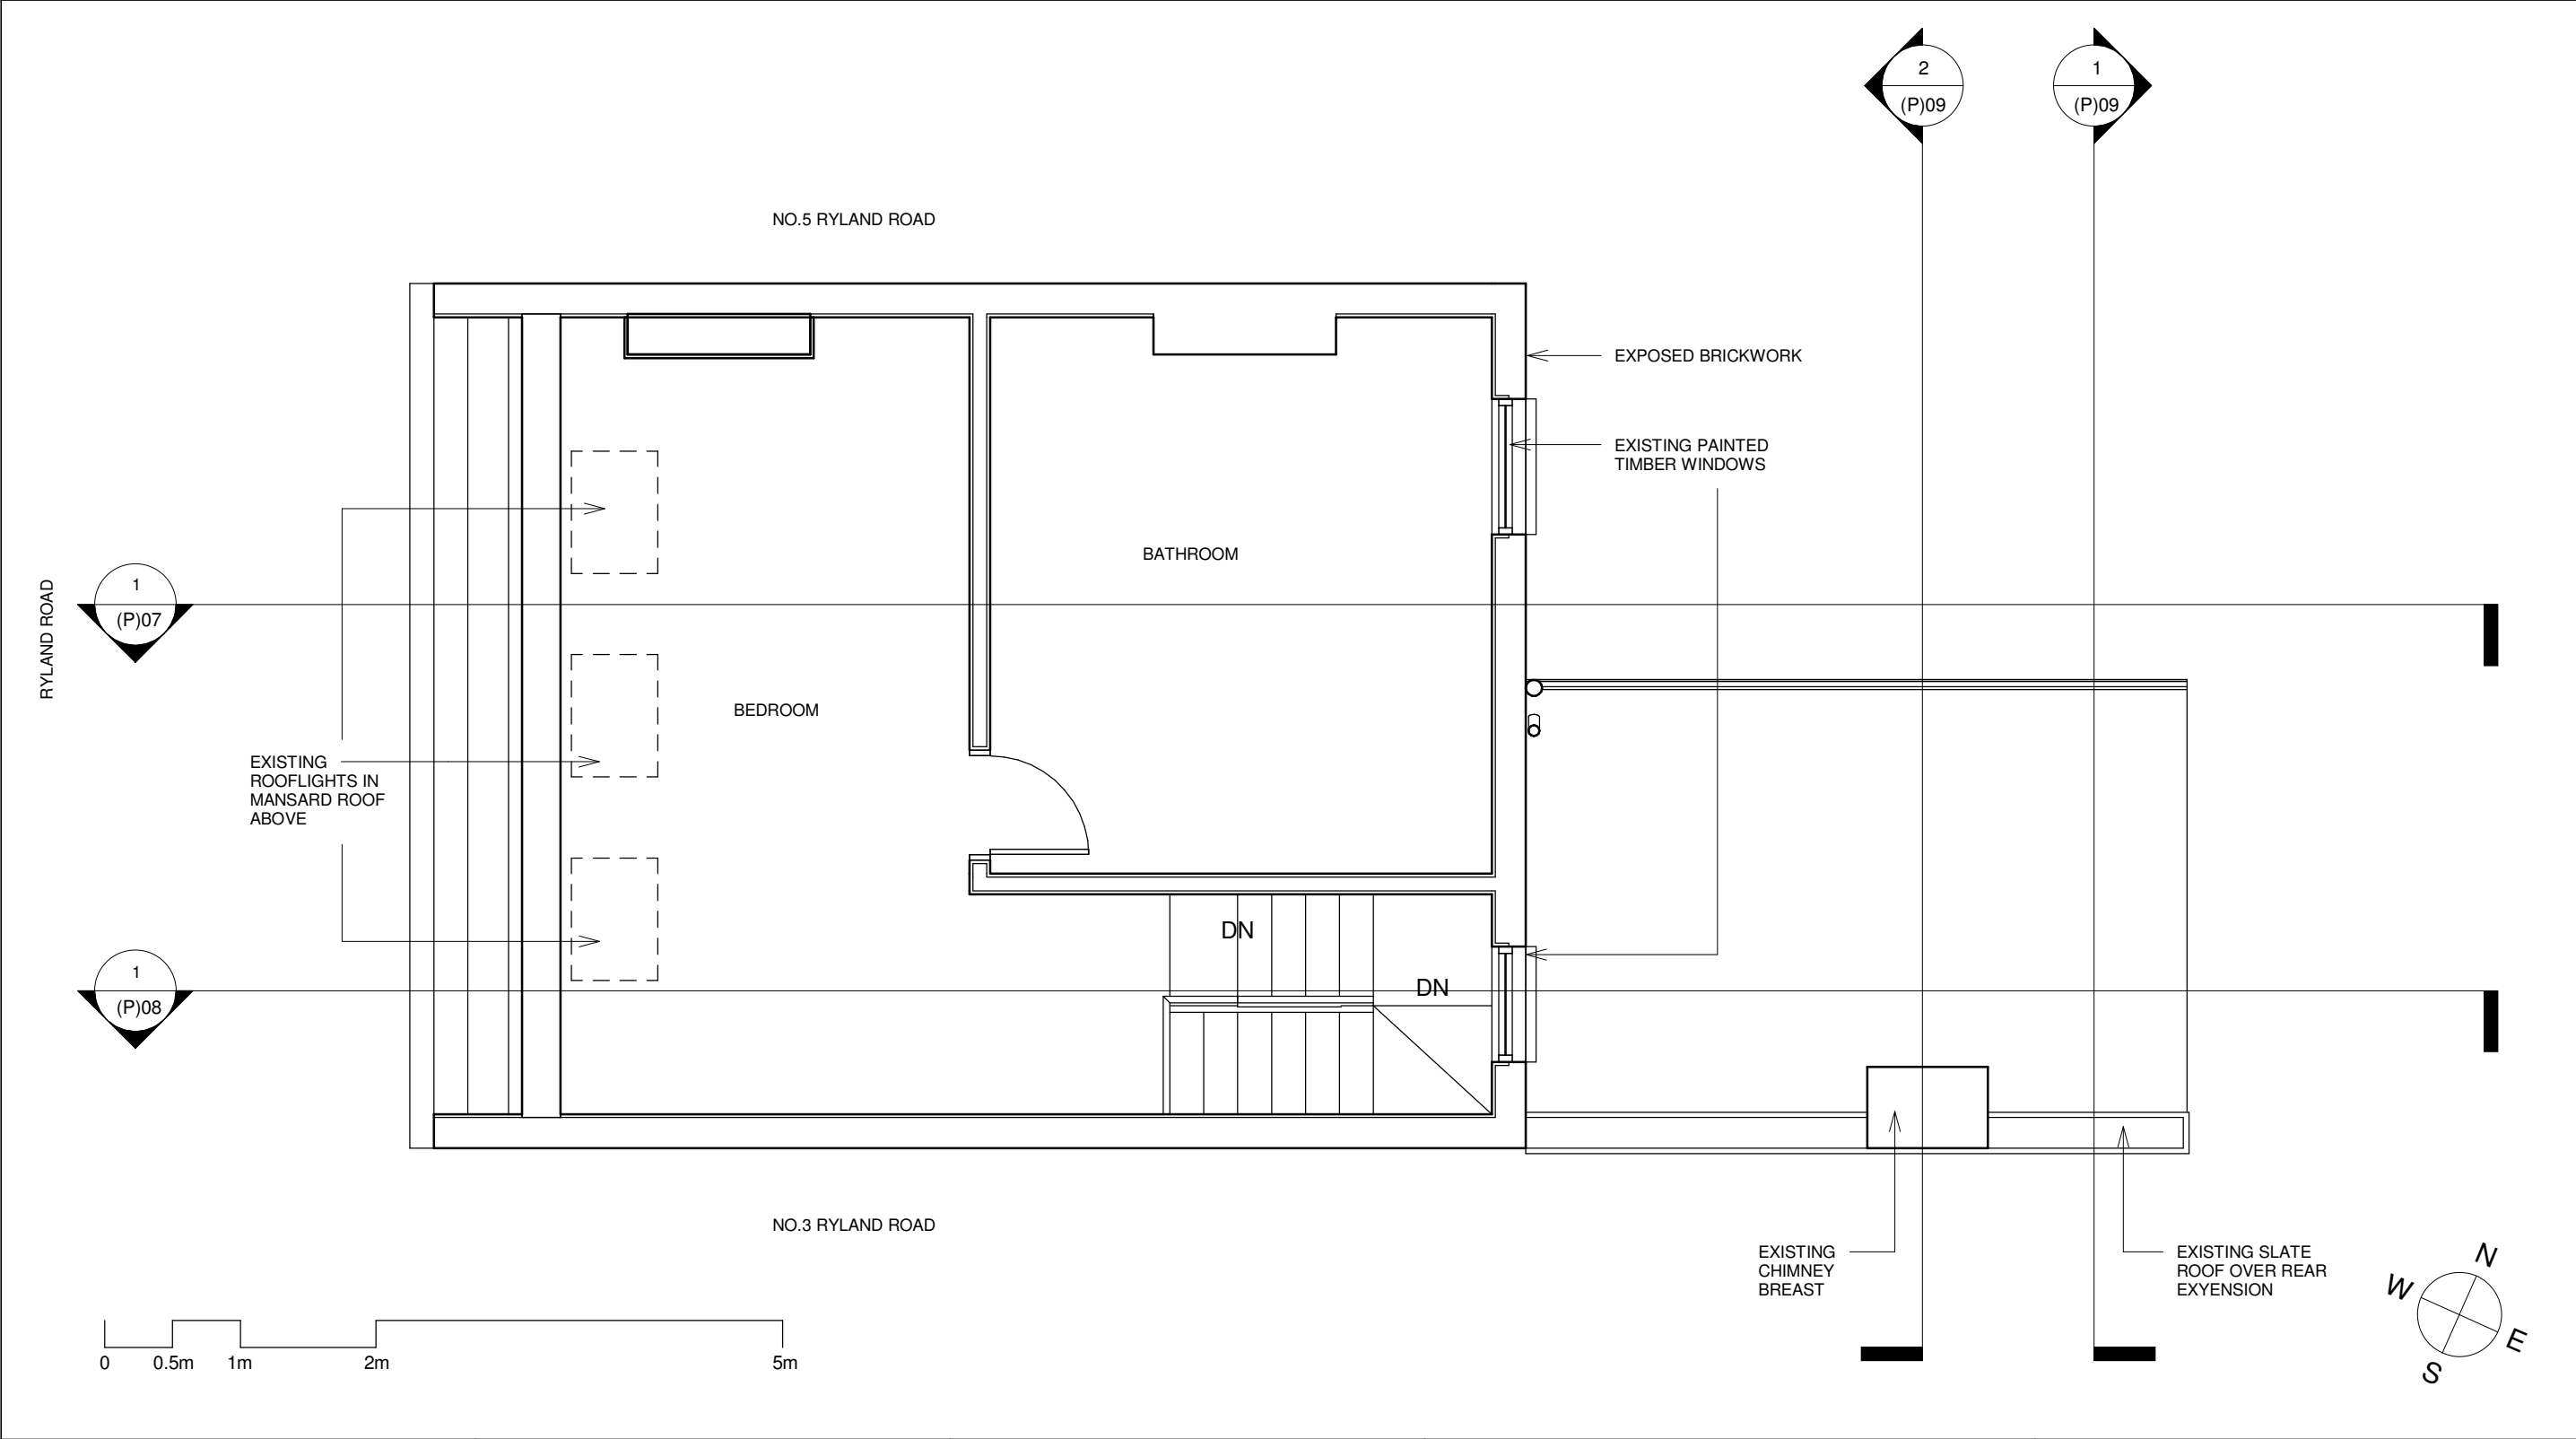

<div>MISCHA GORCHOV BREARLEY</div> <div>4B UPPER PARK ROAD, LONDON NW3 2UP TEL: 07968 149362; FAX: 0207 483 3711 EMAIL: mischa@globalnet.co.uk</div>	<div>CLIENT</div> <div>P. Makinson</div> <div>PROJECT ADDRESS</div> <div>4 Ryland Road London NW5 3EA</div>	<div>NOTES</div> <div>ALL DIMENSIONS TO BE CHECKED ON SITE</div>	DATE	REV	DESCRIPTION	DWN	DRAWING TITLE		
							Existing Second Floor Plan		
							SCALE 1 : 50	SIZE A3	DATE 17/06/10
							DRAWING NUMBER		REV
							RR (P)04		

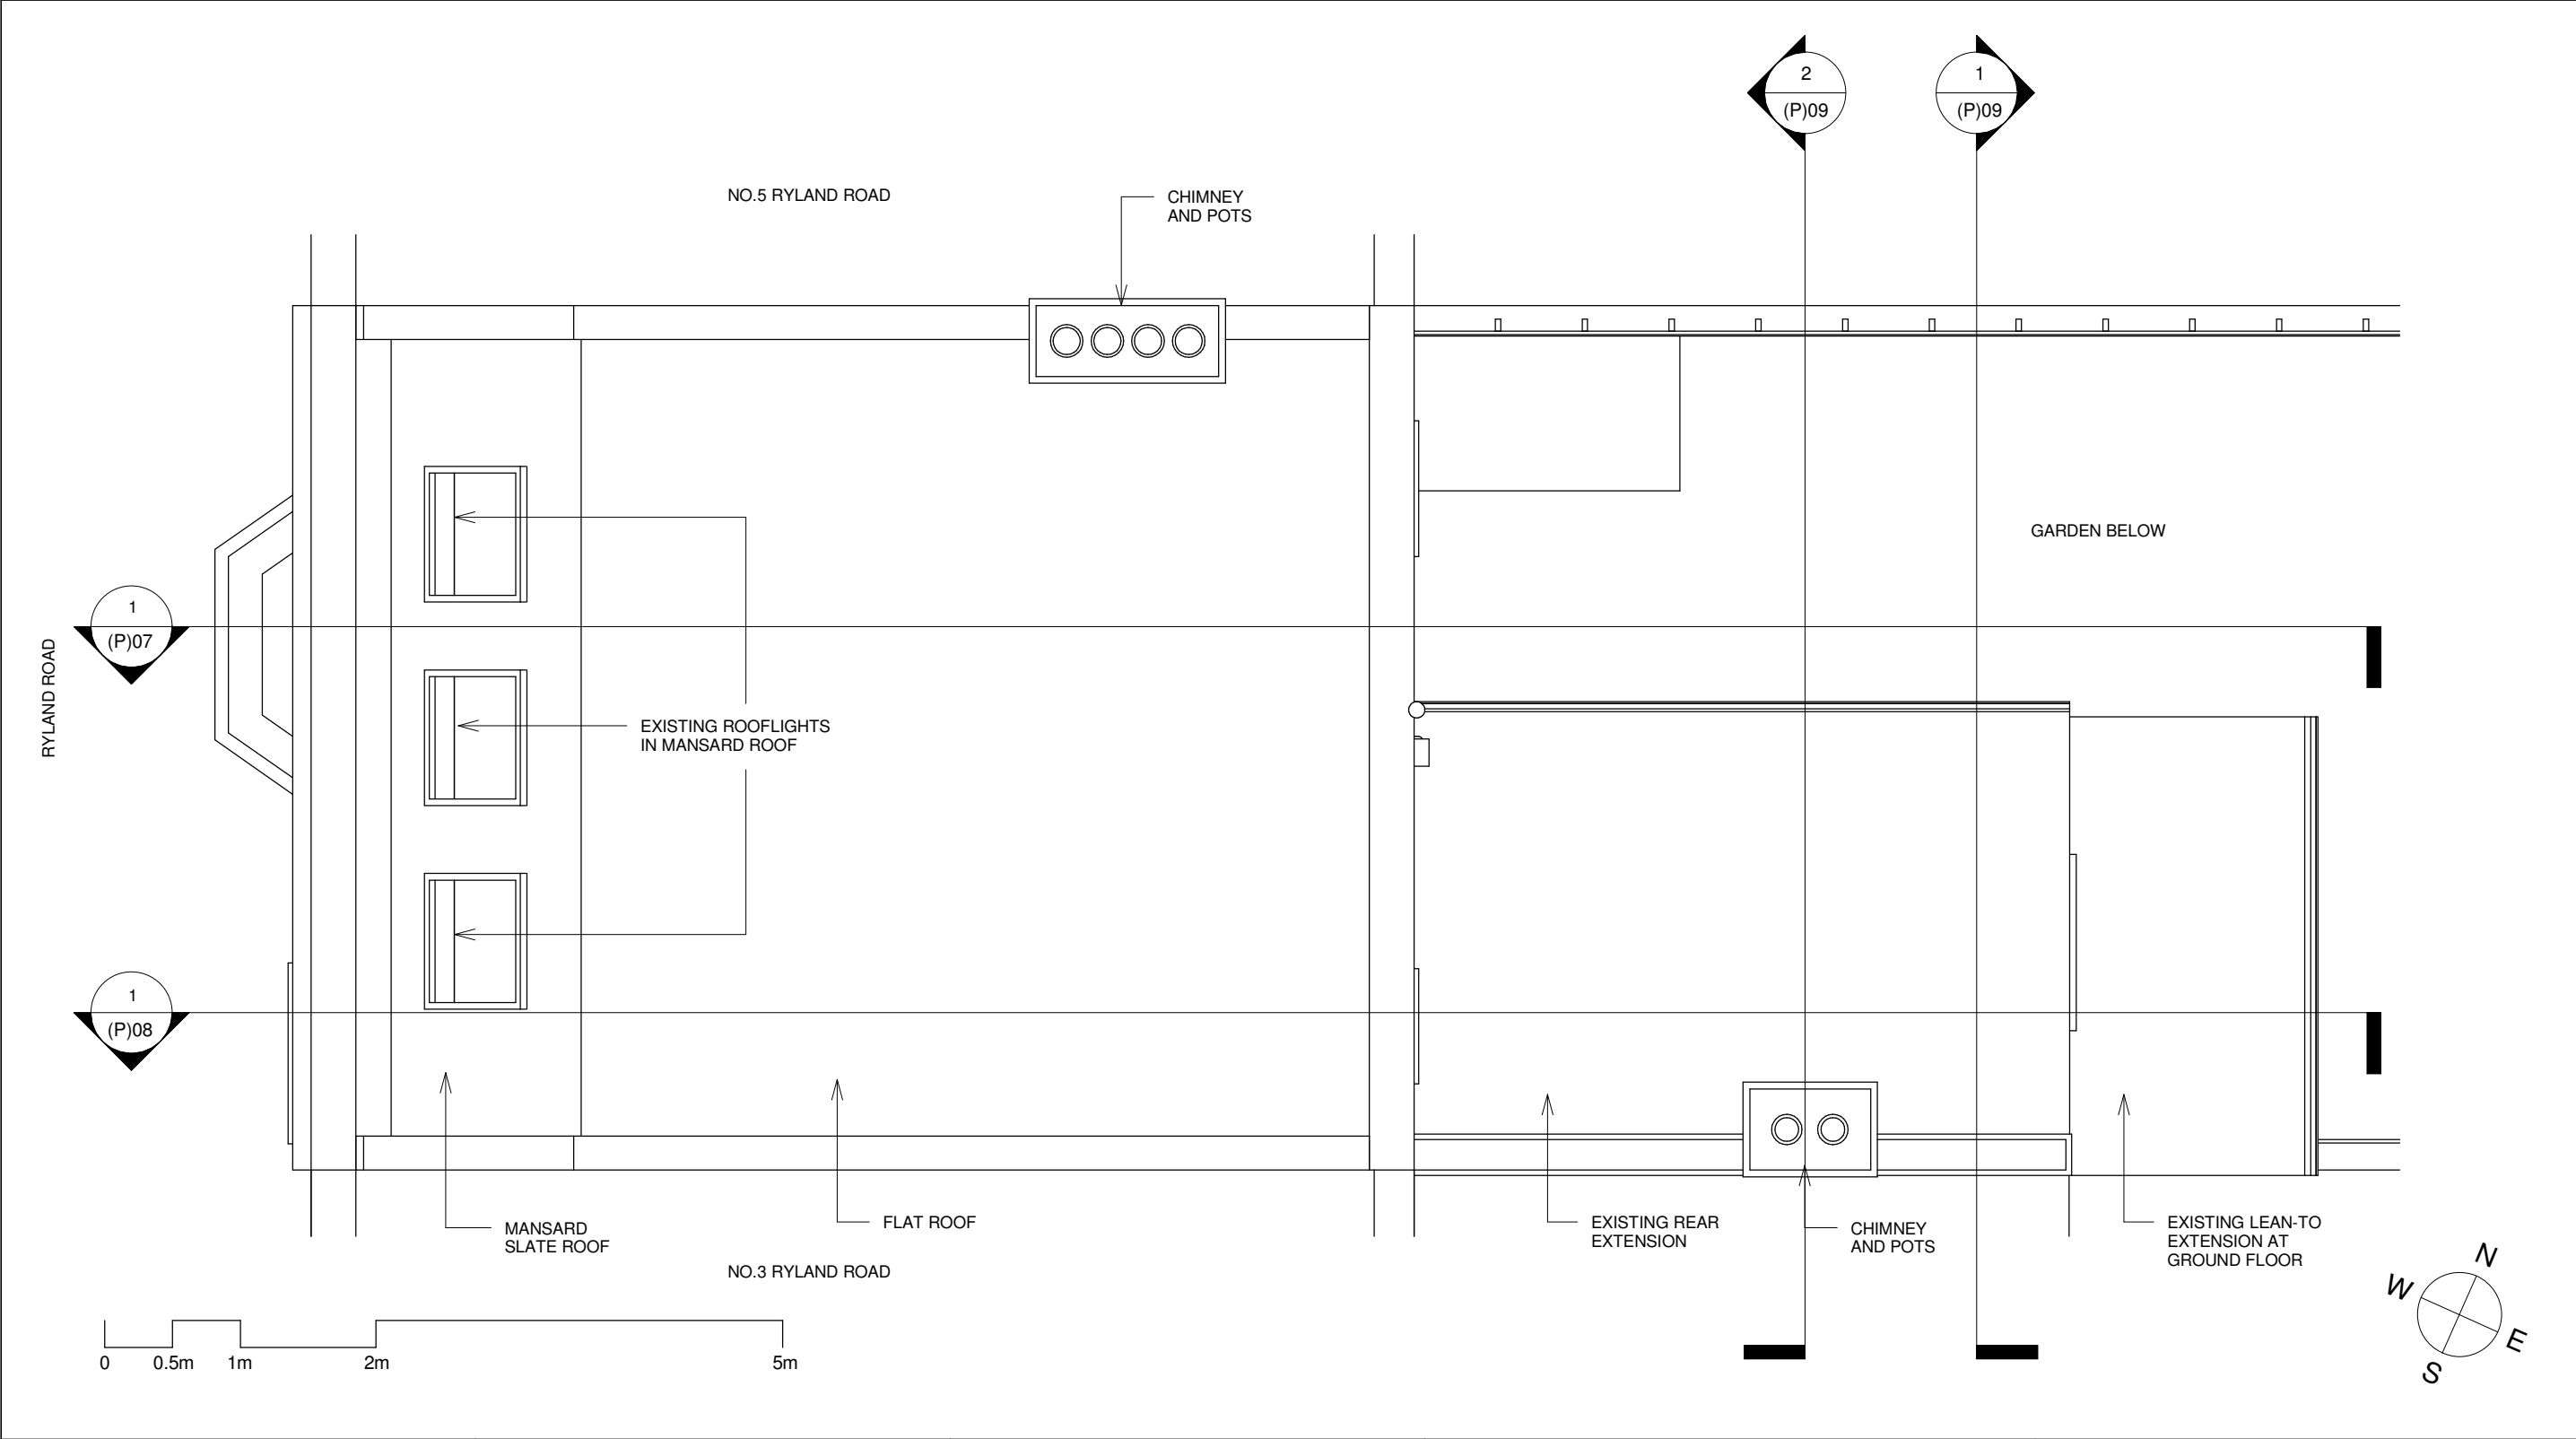


<div>MISCHA GORCHOV BREARLEY</div> <div>4B UPPER PARK ROAD, LONDON NW3 2UP TEL: 07968 149362; FAX: 0207 483 3711 EMAIL: mischa@globalnet.co.uk</div>	CLIENT	NOTES	DATE	REV	DESCRIPTION	DWN	DRAWING TITLE		
	P. Makinson	ALL DIMENSIONS TO BE CHECKED ON SITE					Existing Roof Plan		
	PROJECT ADDRESS						SCALE 1 : 50	SIZE A3	DATE 17/06/10
	4 Ryland Road London NW5 3EA						DRAWING NUMBER RR (P)05		REV

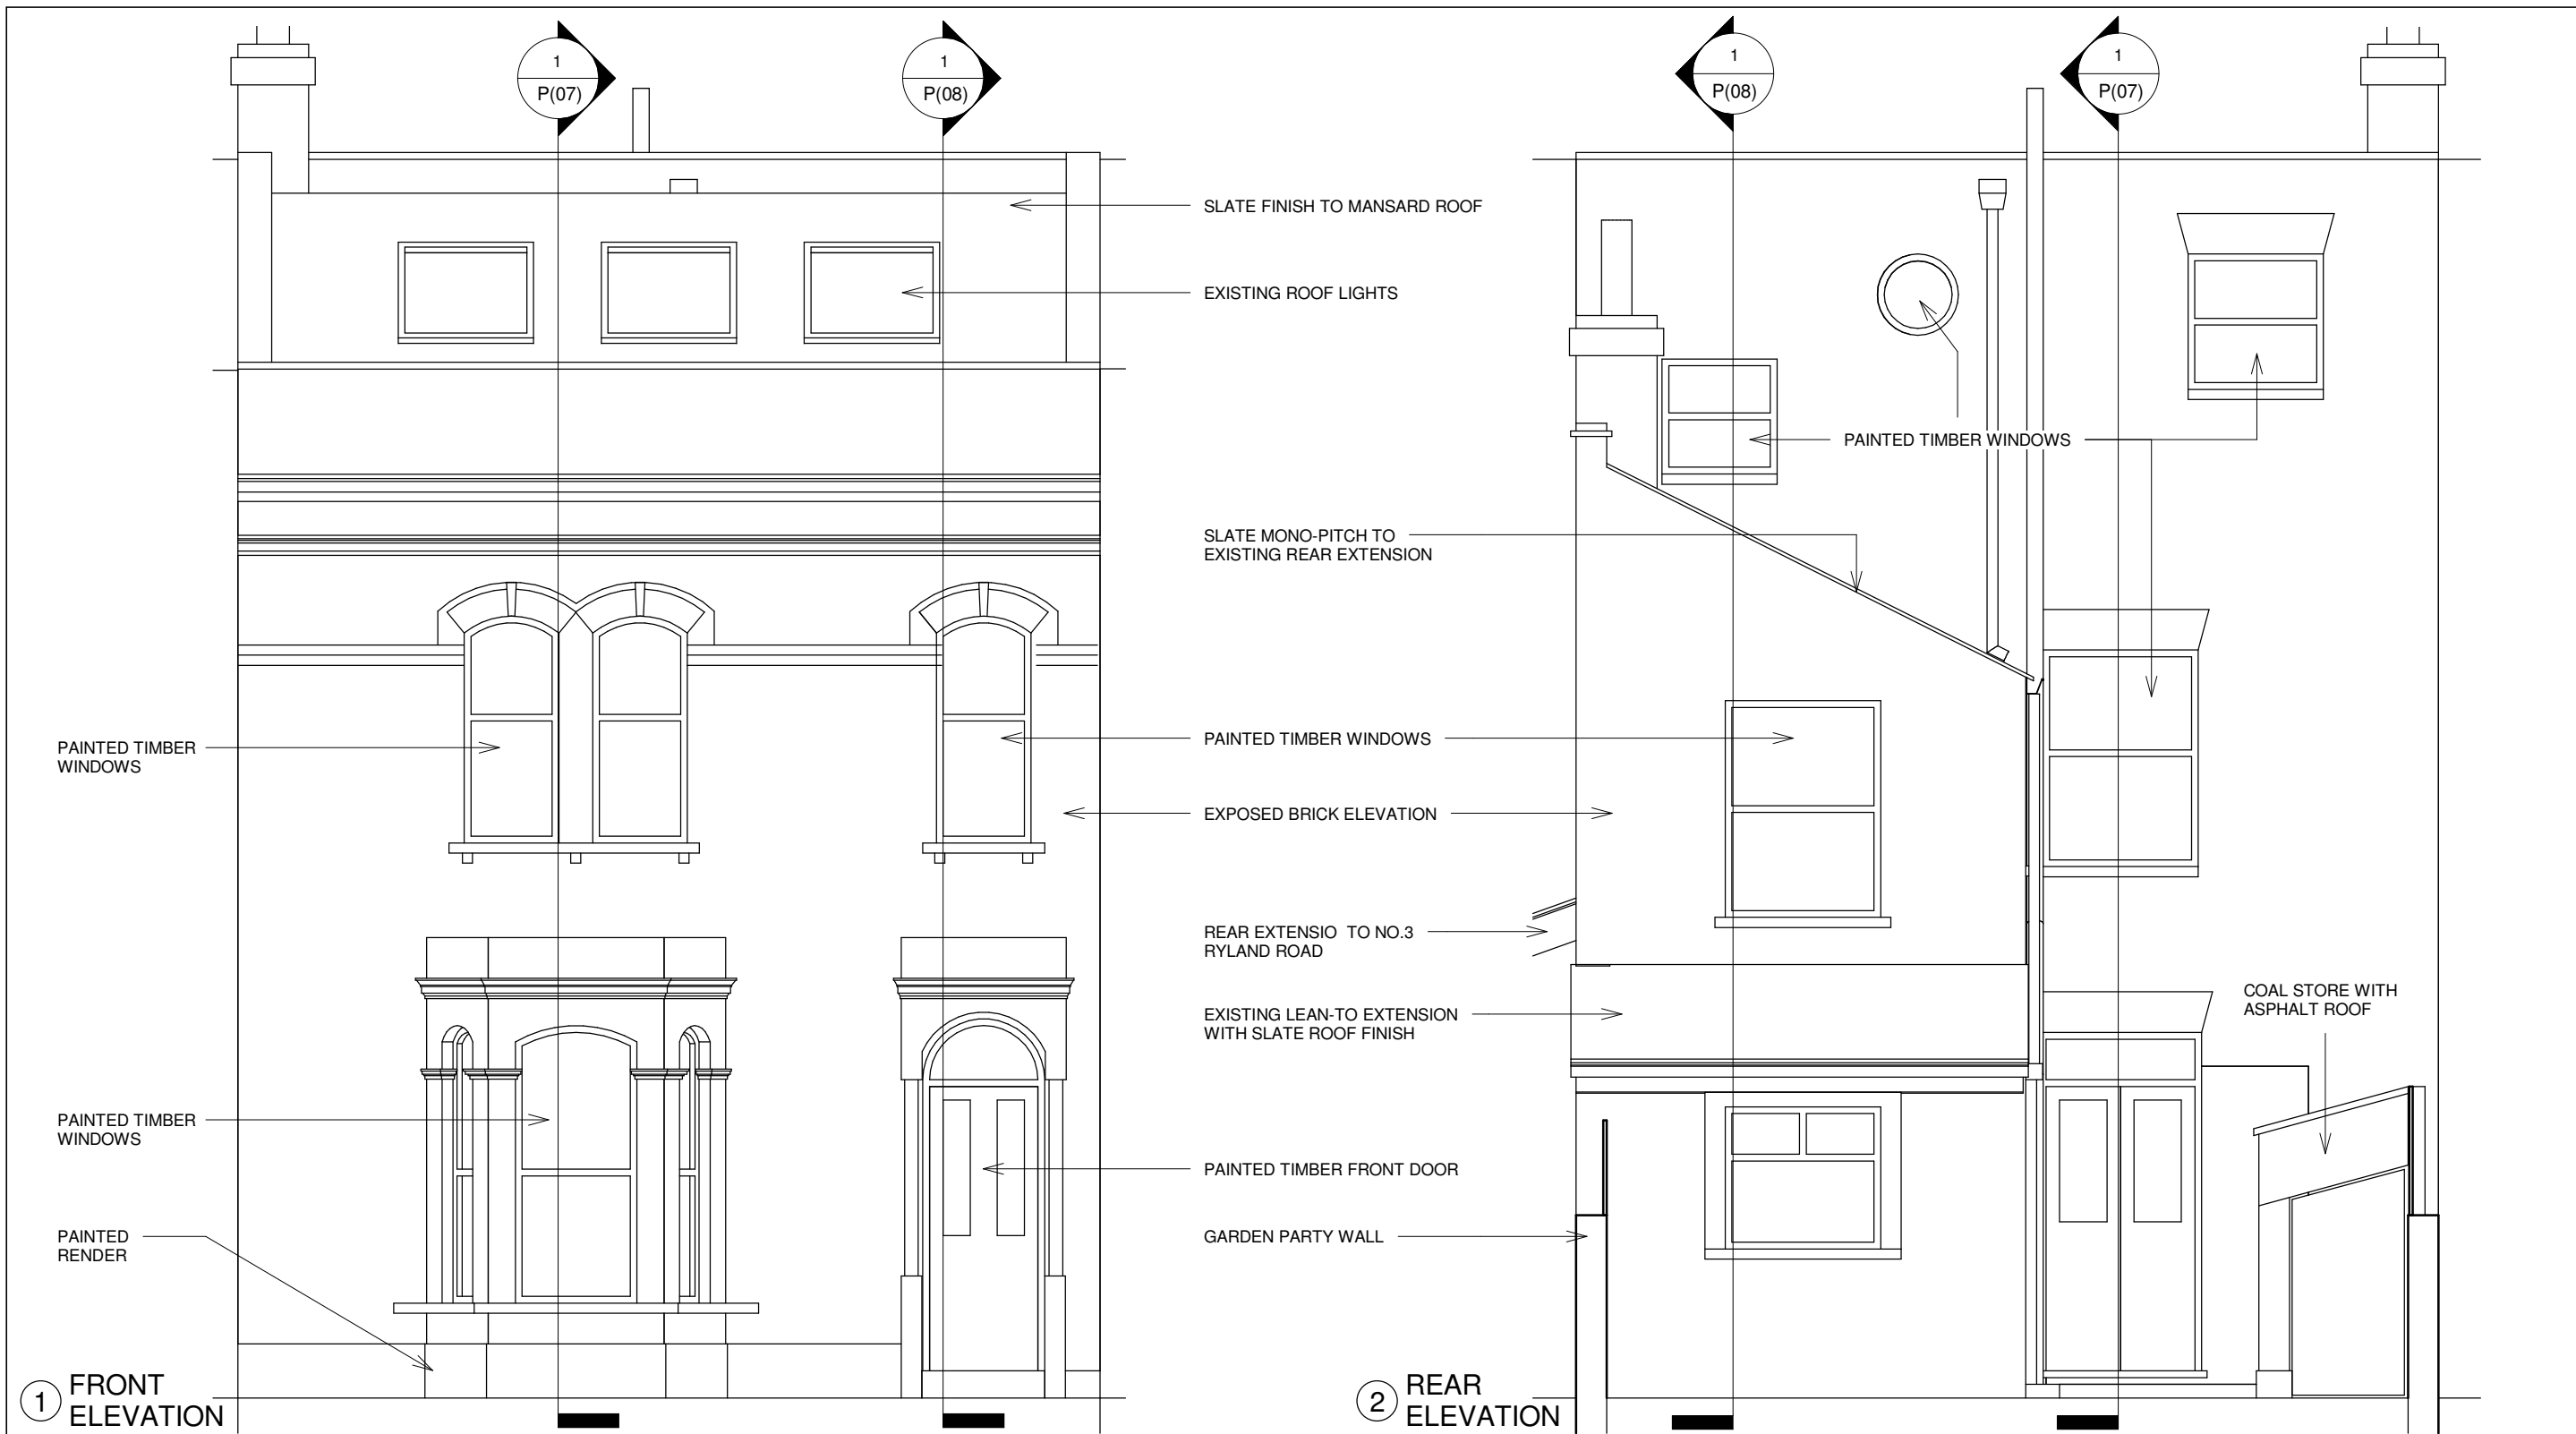


<div>MISCHA GORCHOV BREARLEY</div> <div>4B UPPER PARK ROAD, LONDON NW3 2UP TEL: 07968 149362; FAX: 0207 483 3711 EMAIL: mischa@globalnet.co.uk</div>	<div>CLIENT</div> <div>P. Makinson</div> <div>PROJECT ADDRESS</div> <div>4 Ryland Road London NW5 3EA</div>	<div>NOTES</div> <div>ALL DIMENSIONS TO BE CHECKED ON SITE</div>	DATE	REV	DESCRIPTION	DWN	DRAWING TITLE		
							Existing Front and Rear Elevations		
							SCALE 1 : 50	SIZE A3	DATE 17/06/10
							DRAWING NUMBER		REV


RR (P)06

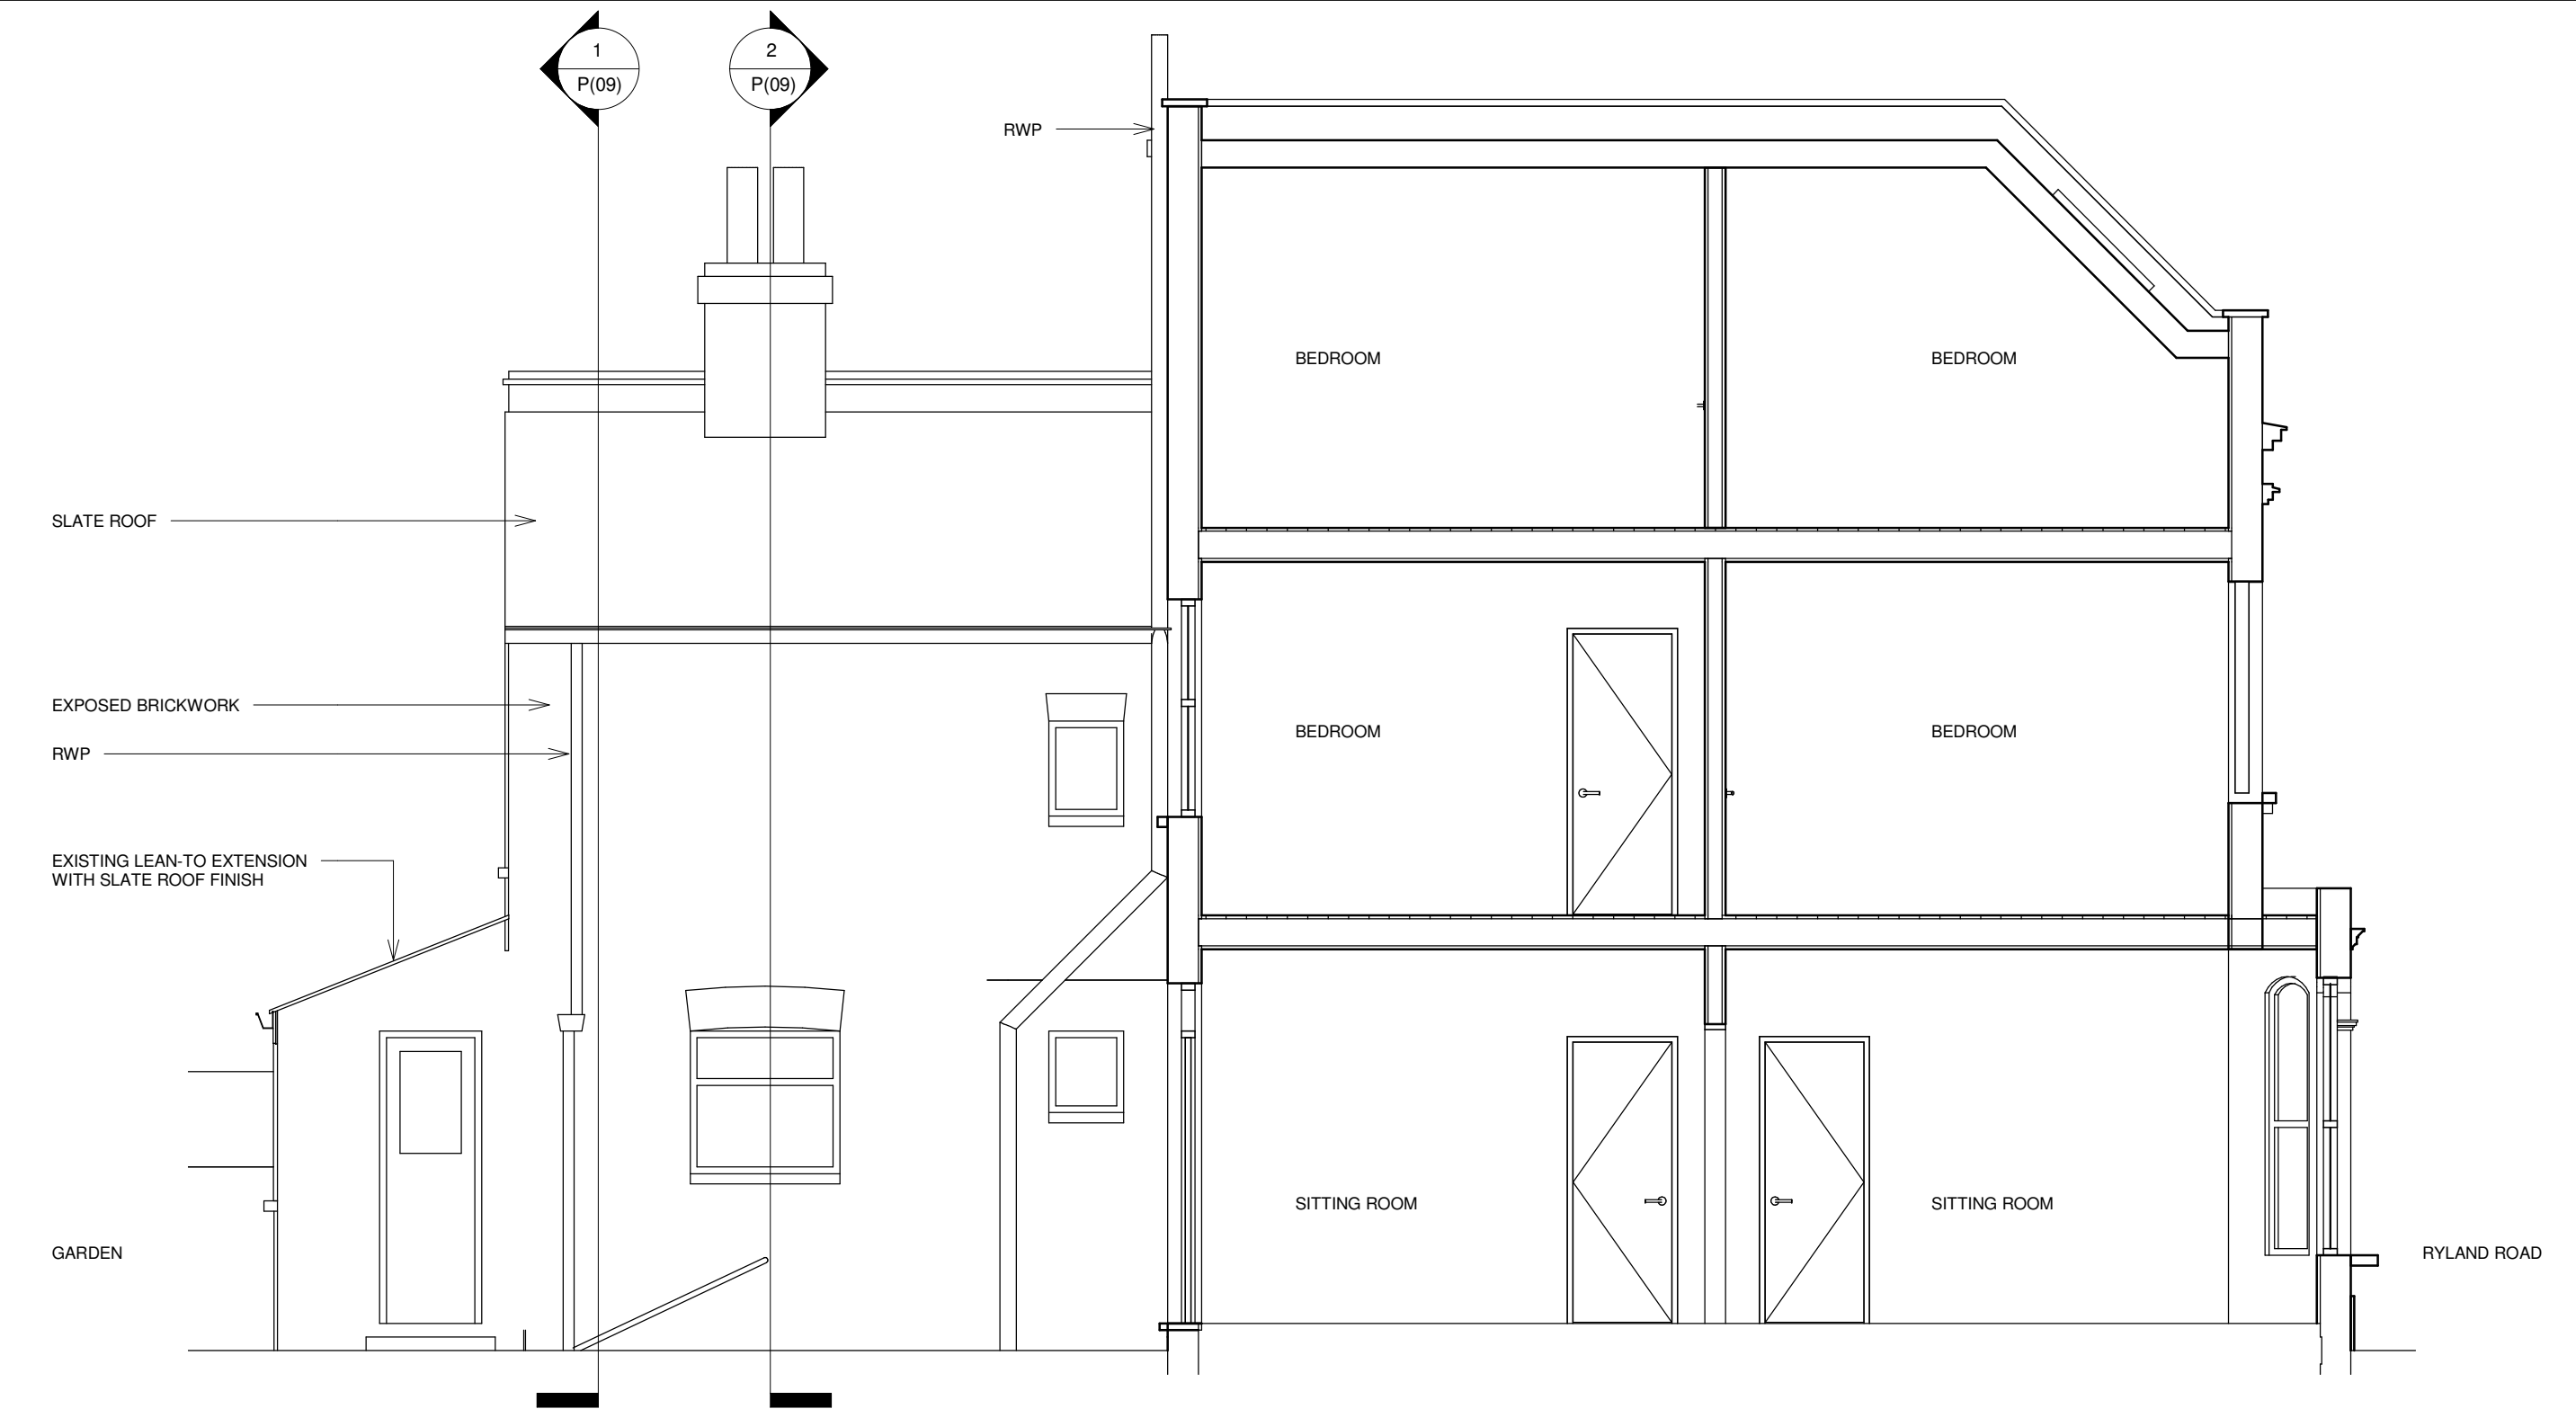

<div>MISCHA GORCHOV BREARLEY</div> <div>4B UPPER PARK ROAD, LONDON NW3 2UP TEL: 07968 149362; FAX: 0207 483 3711 EMAIL: mischa@globalnet.co.uk</div>	CLIENT	NOTES	DATE	REV	DESCRIPTION	DWN	DRAWING TITLE					
	P. Makinson	ALL DIMENSIONS TO BE CHECKED ON SITE					Section A-A Existing					
	PROJECT ADDRESS						SCALE	1 : 50	SIZE	A3	DATE	17/06/10
	4 Ryland Road London NW5 3EA						DRAWING NUMBER		RR (P)07		REV	

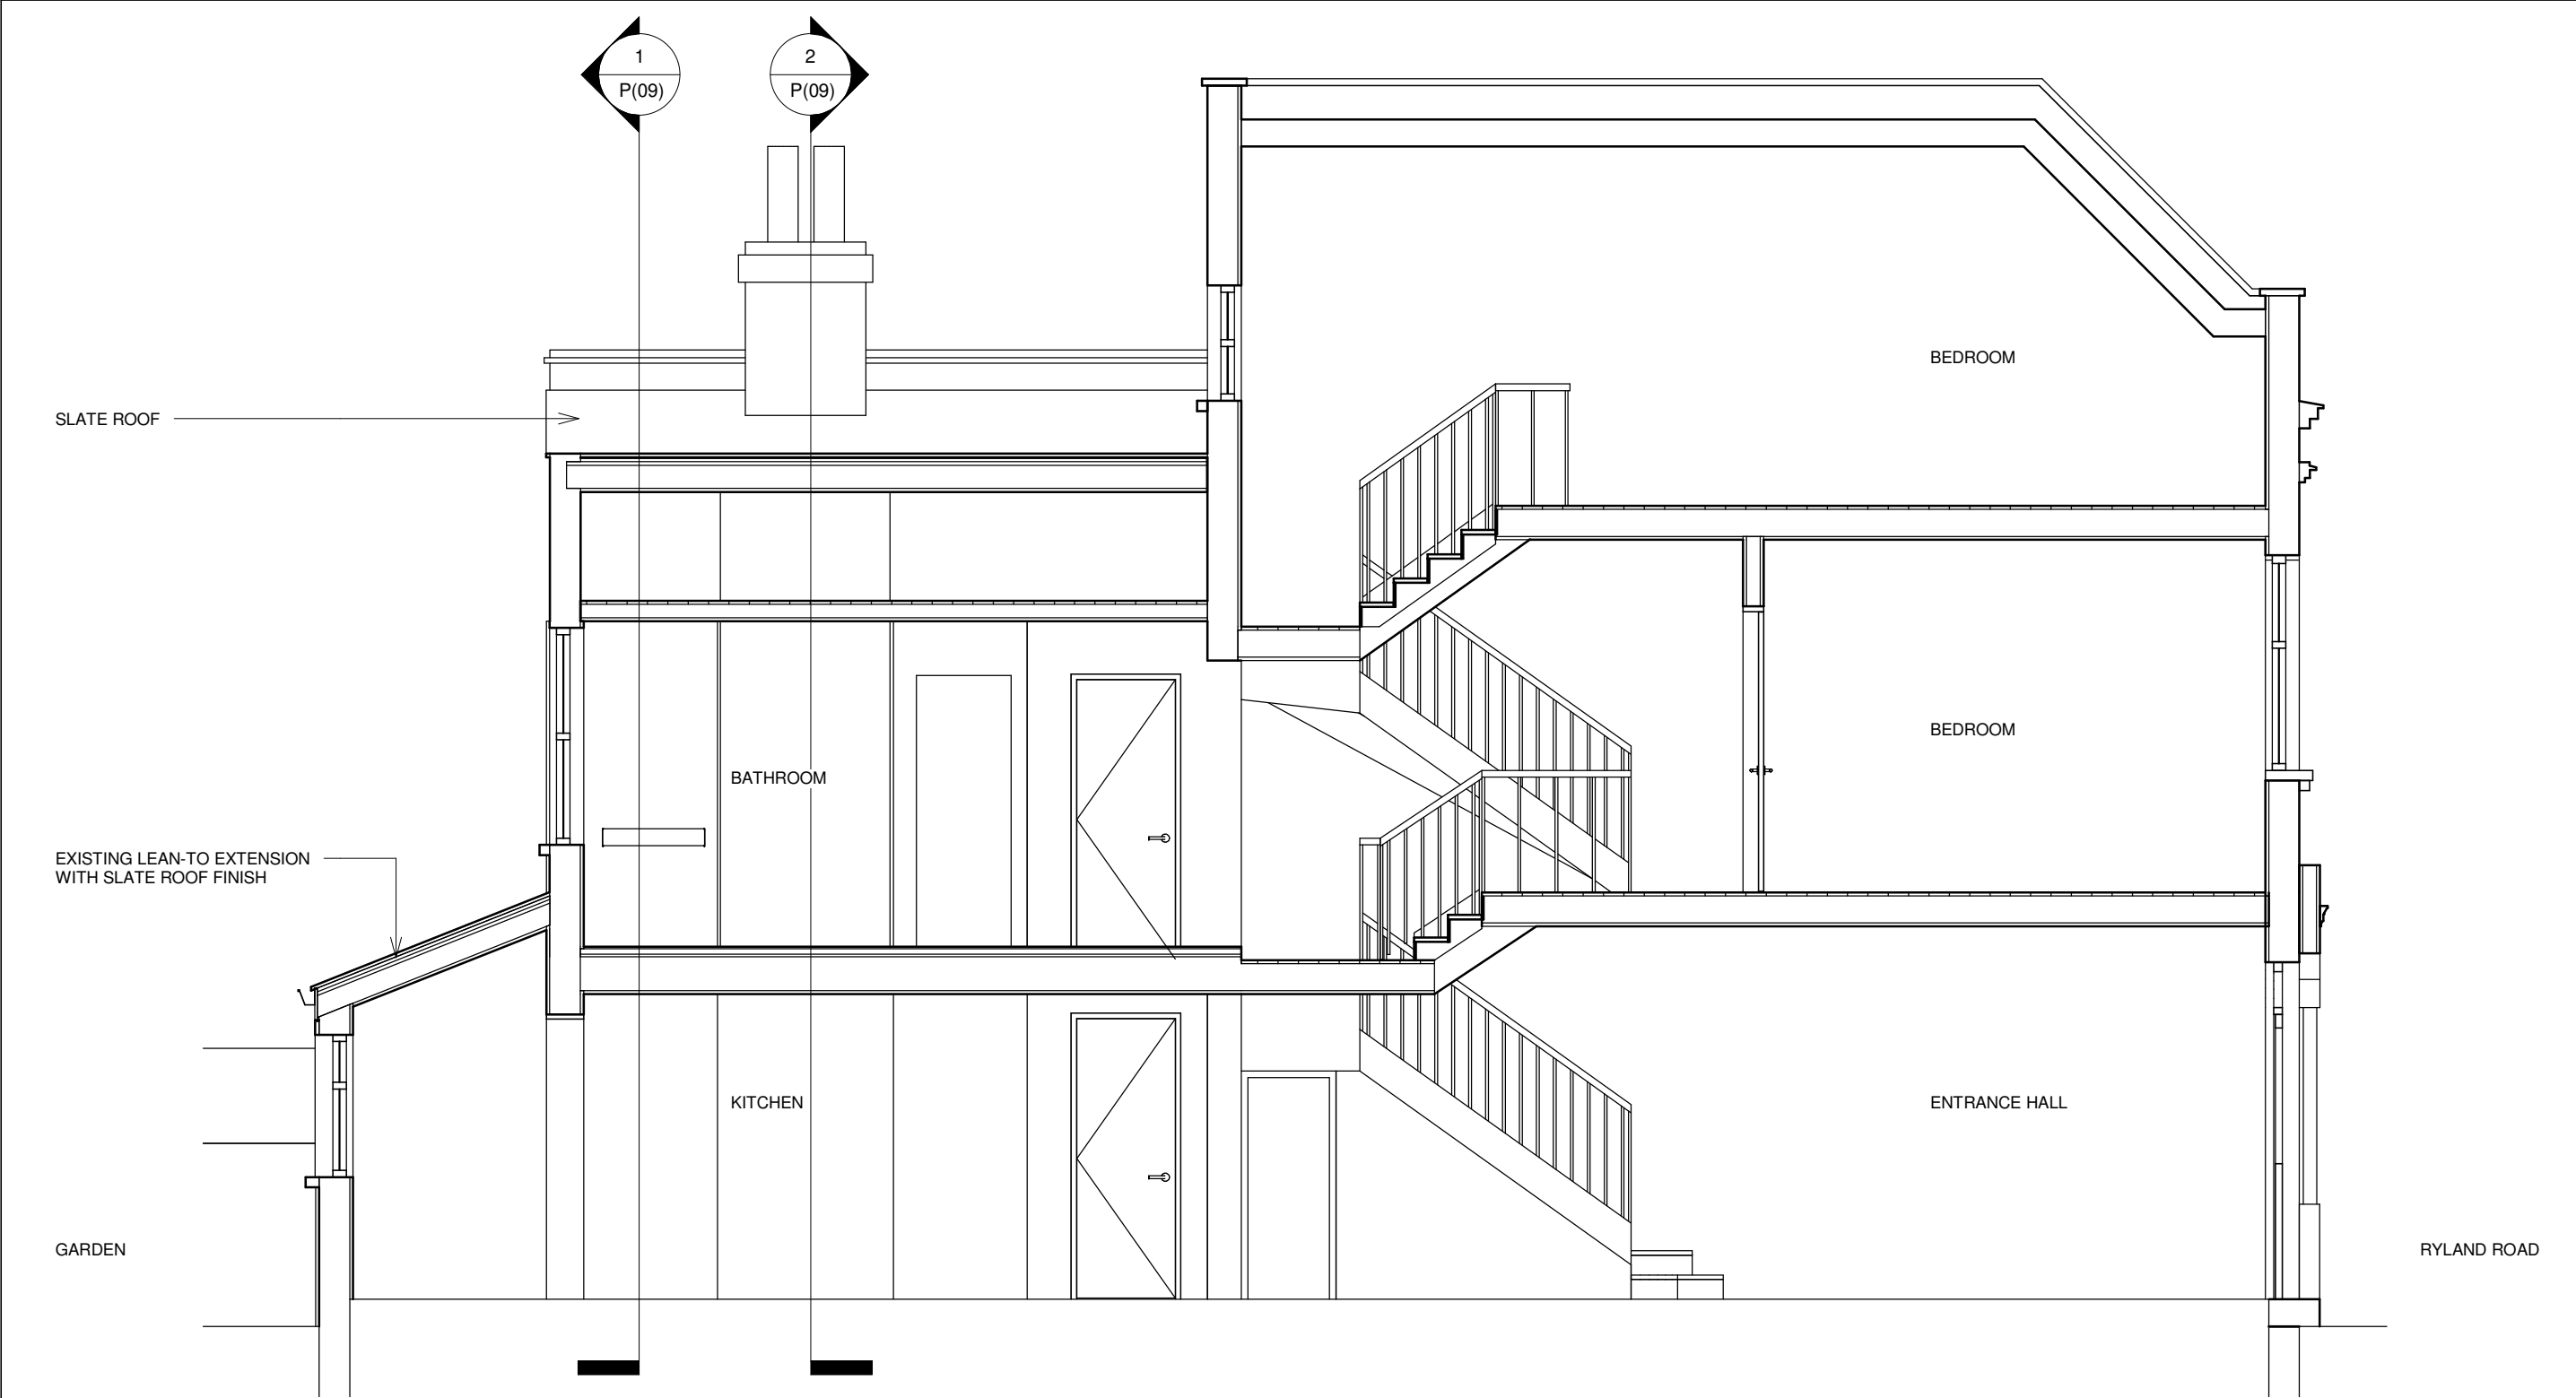

<div>MISCHA GORCHOV BREARLEY</div> <div>4B UPPER PARK ROAD, LONDON NW3 2UP TEL: 07968 149362; FAX: 0207 483 3711 EMAIL: mischa@globalnet.co.uk</div>	CLIENT	NOTES	DATE	REV	DESCRIPTION	DWN	DRAWING TITLE					
	P. Makinson	ALL DIMENSIONS TO BE CHECKED ON SITE					Section B-B Existing					
	PROJECT ADDRESS						SCALE	1 : 50	SIZE	A3	DATE	17/06/10
	4 Ryland Road London NW5 3EA						DRAWING NUMBER		RR (P)08		REV	

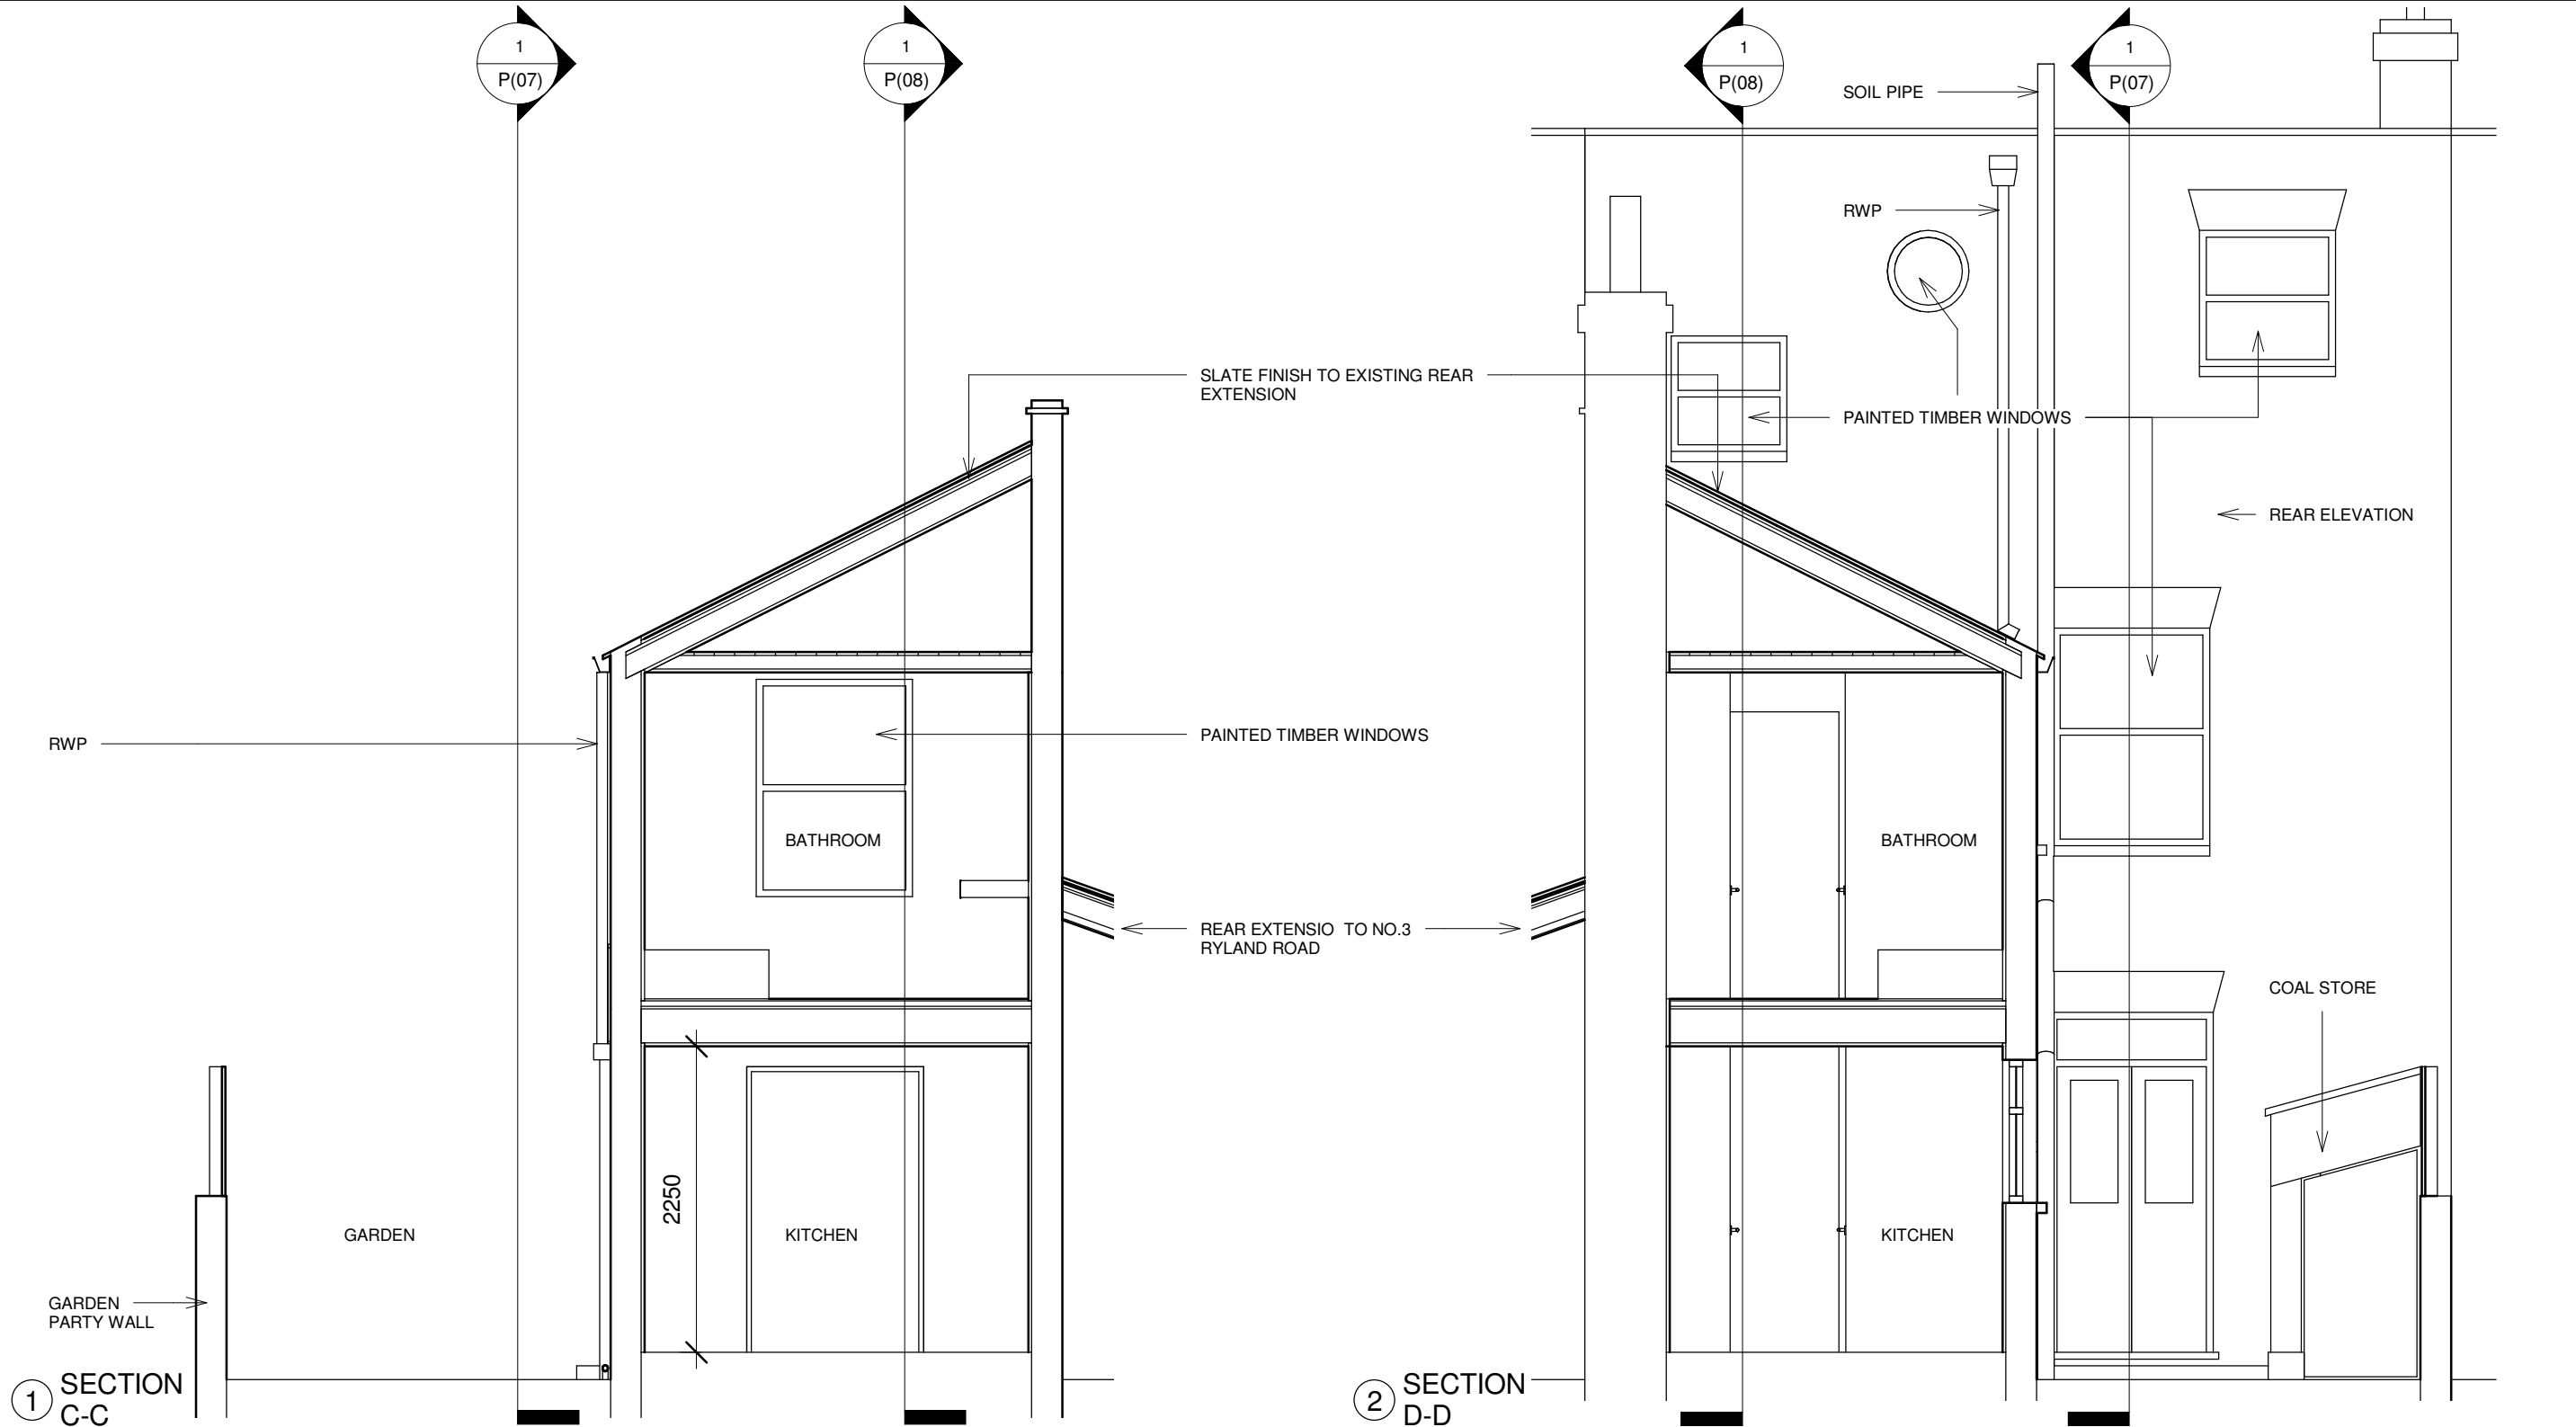

1 SECTION C-C

2 SECTION D-D

<div>MISCHA GORCHOV BREARLEY</div> <div>4B UPPER PARK ROAD, LONDON NW3 2UP TEL: 07968 149362; FAX: 0207 483 3711 EMAIL: mischa@globalnet.co.uk</div>	<div>CLIENT</div> <div>P. Makinson</div> <div>PROJECT ADDRESS</div> <div>4 Ryland Road London NW5 3EA</div>	<div>NOTES</div> <div>ALL DIMENSIONS TO BE CHECKED ON SITE</div>	DATE	REV	DESCRIPTION	DWN	DRAWING TITLE		
							Sections C-C & D-D Existing		
							SCALE 1 : 50	SIZE A3	DATE 17/06/10
							DRAWING NUMBER		REV

RR (P)09





① FRONT ELEVATION FROM RYLAND ROAD




② REAR ELEVATION FROM GARDEN




③ REAR ELEVATION FROM GARDEN SHOWING SCALE OF EXTENSION TO NO.3 RYLAND ROAD


<b>MISCHA GORCHOV BREARLEY</b>  4B UPPER PARK ROAD, LONDON NW3 2UP TEL: 07968 149362; FAX: 0207 483 3711 EMAIL: mischa@globalnet.co.uk	CLIENT <b>P. Makinson</b>	NOTES	DATE	REV	DESCRIPTION	DWN	DRAWING TITLE		
	PROJECT ADDRESS <b>4 Ryland Road</b> <b>London NW5 3EA</b>						Photographs of Existing		
							SCALE	SIZE A3	DATE 17/06/10
							DRAWING NUMBER		REV
							RR (P)10		

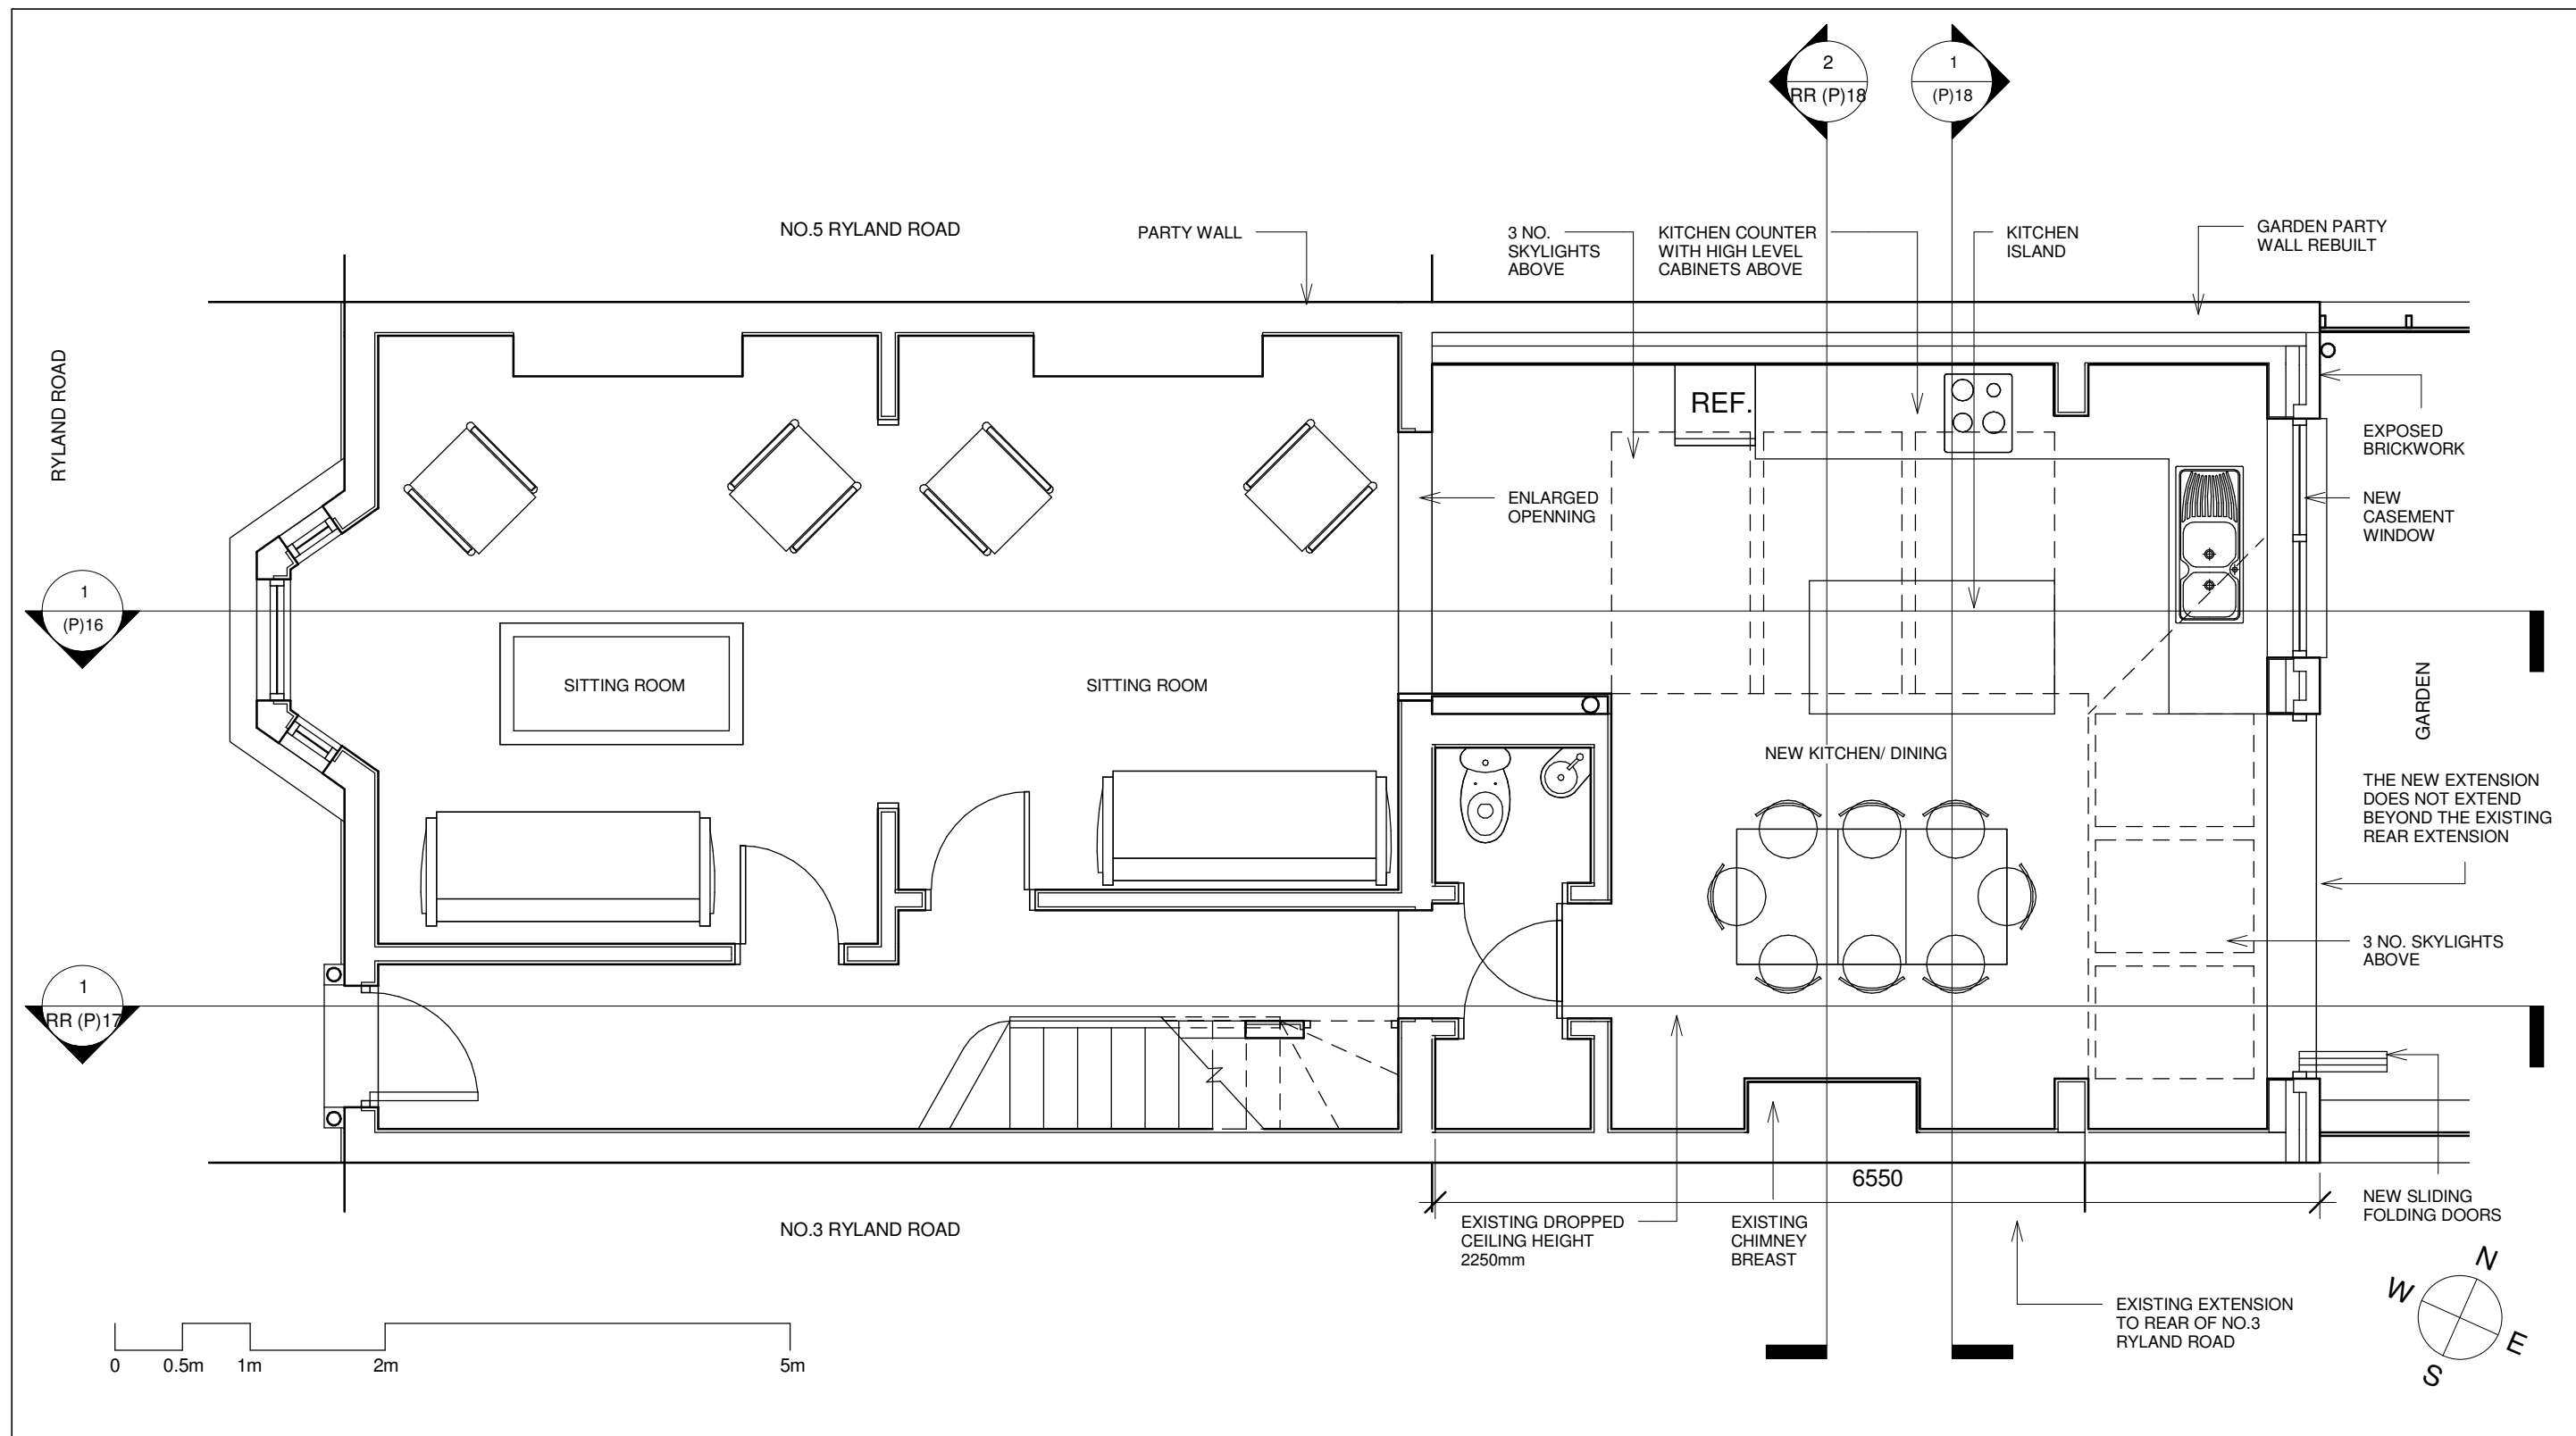


<div>MISCHA GORCHOV BREARLEY</div> <div>4B UPPER PARK ROAD, LONDON NW3 2UP TEL: 07968 149362; FAX: 0207 483 3711 EMAIL: mischa@globalnet.co.uk</div>	CLIENT	NOTES	DATE	REV	DESCRIPTION	DWN	DRAWING TITLE					
	P. Makinson	ALL DIMENSIONS TO BE CHECKED ON SITE					Proposed Ground Floor Plan					
	PROJECT ADDRESS						SCALE	1 : 50	SIZE	A3	DATE	17/06/10
	4 Ryland Road London NW5 3EA						DRAWING NUMBER		RR (P)11		REV	

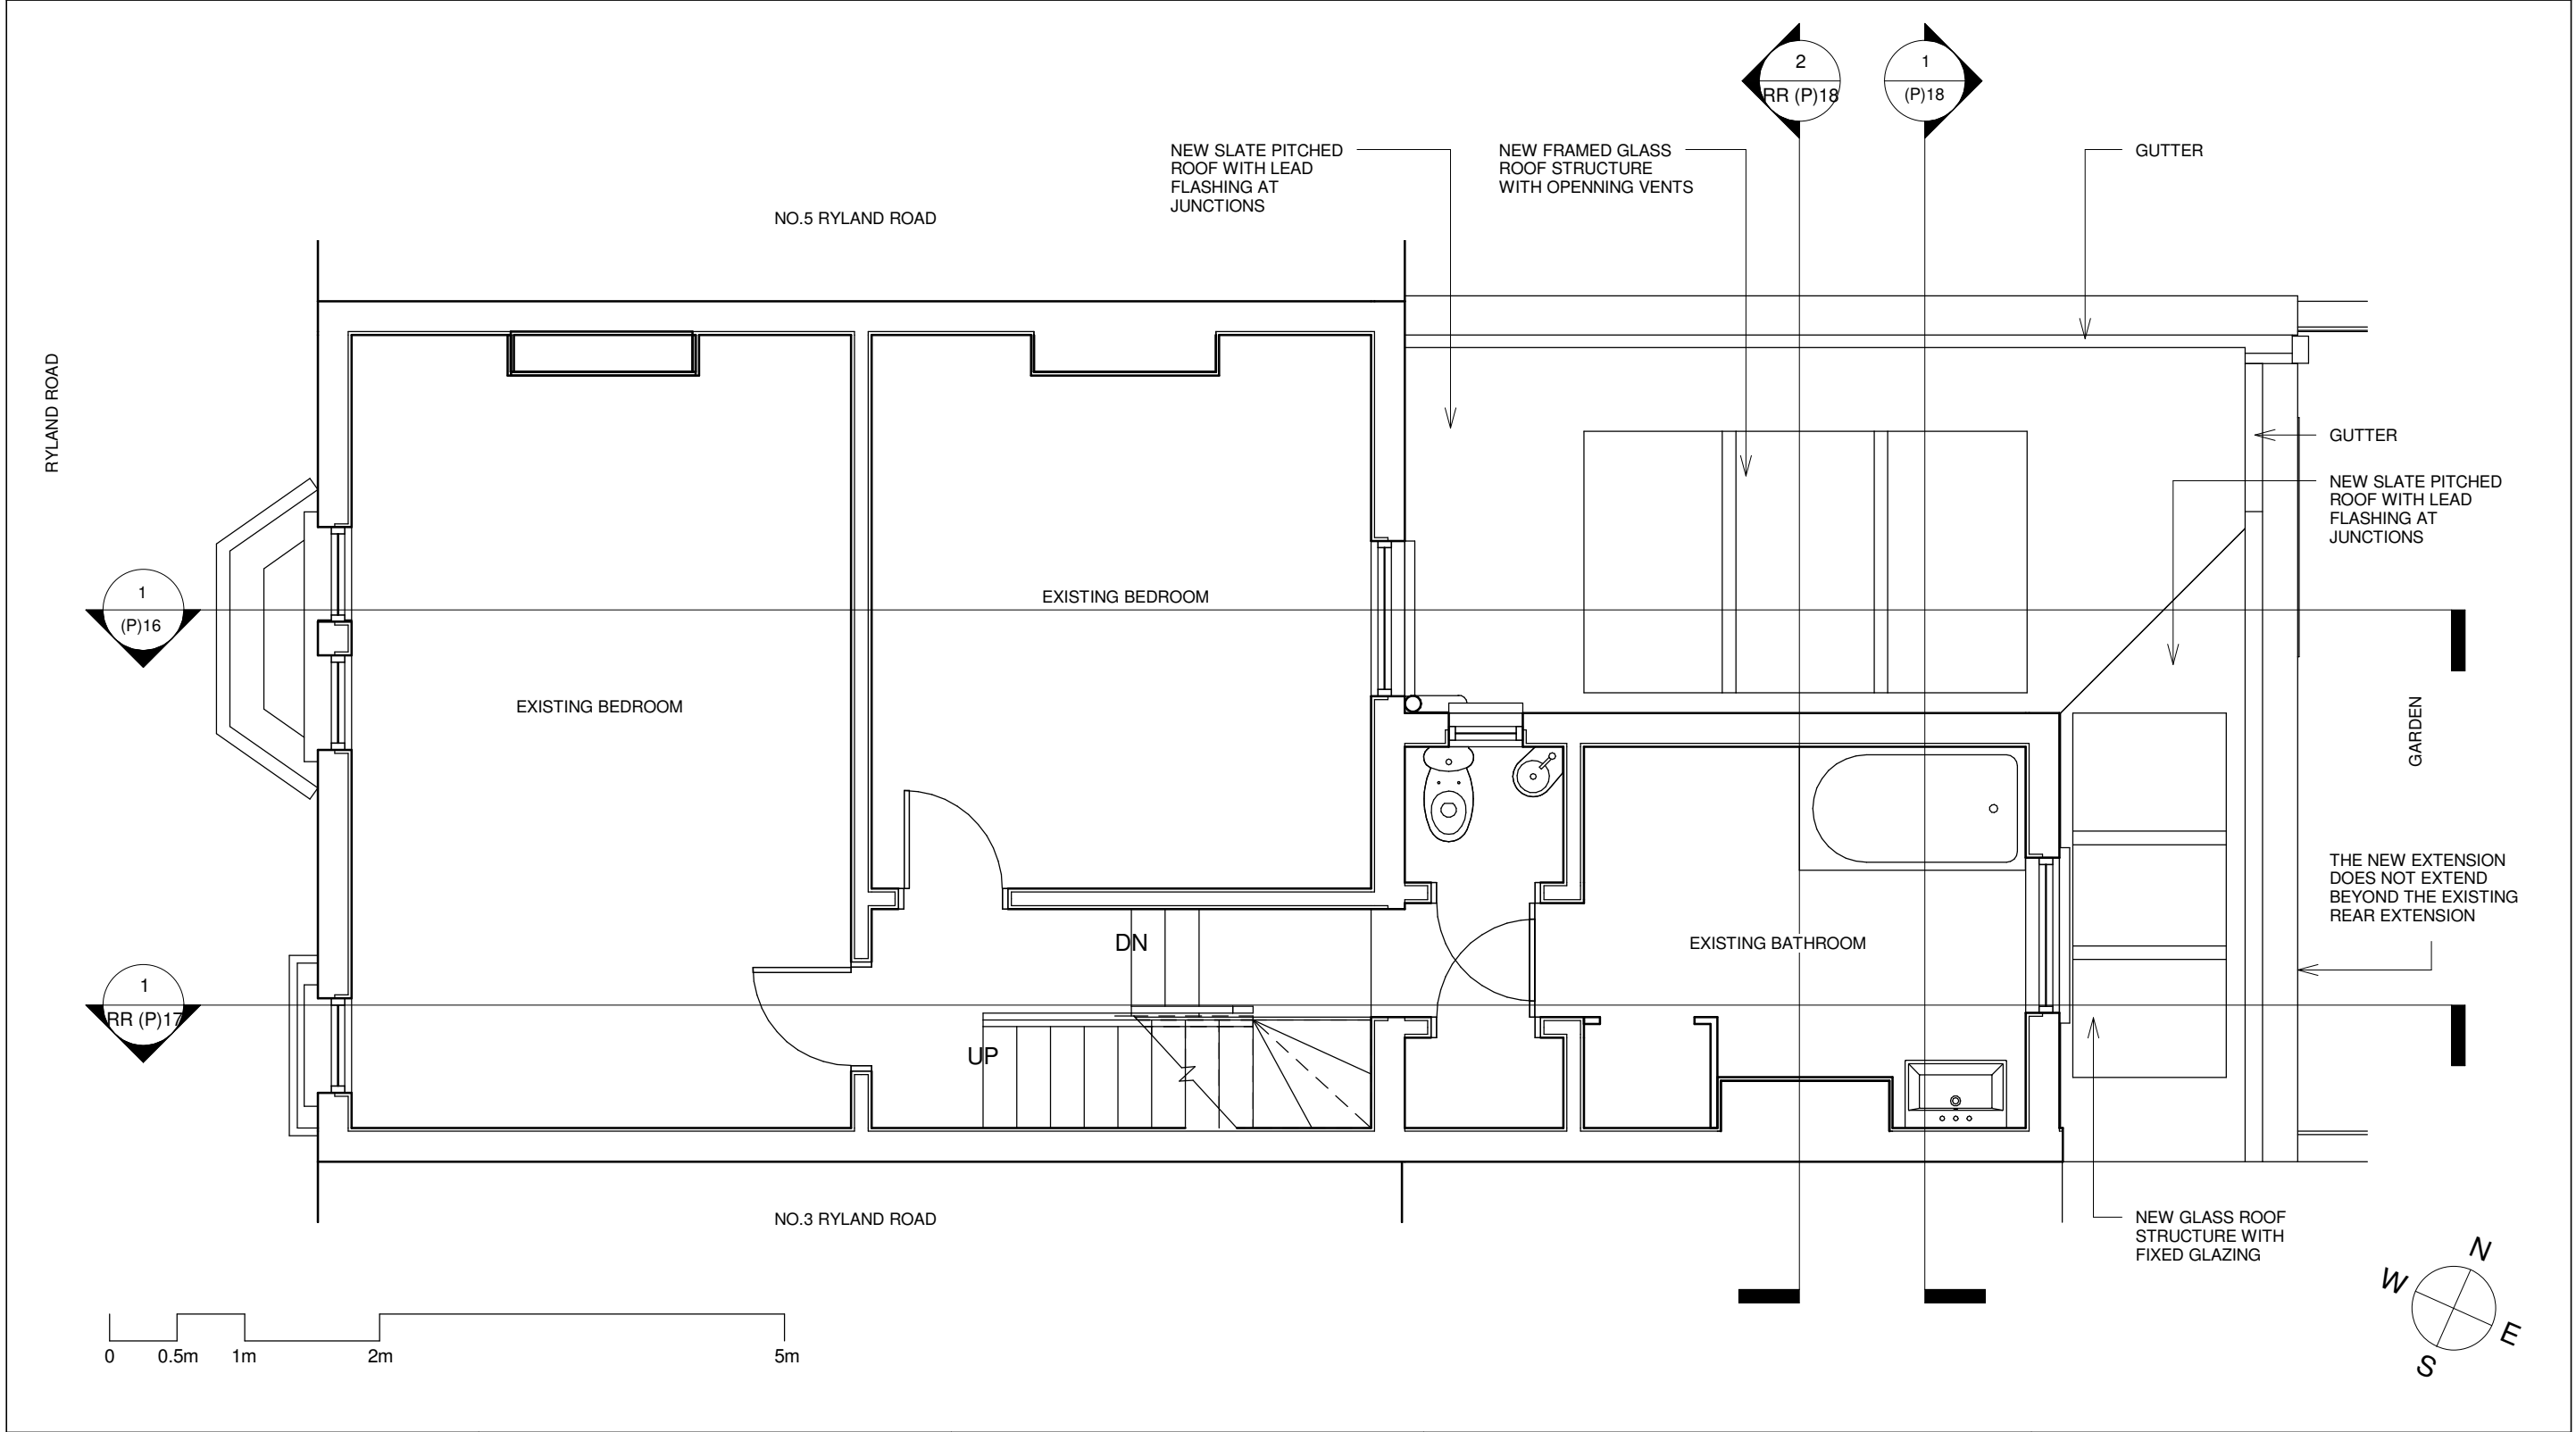


<div>MISCHA GORCHOV BREARLEY</div> <div>4B UPPER PARK ROAD, LONDON NW3 2UP TEL: 07968 149362; FAX: 0207 483 3711 EMAIL: mischa@globalnet.co.uk</div>	<div>CLIENT</div> <div>P. Makinson</div> <div>PROJECT ADDRESS</div> <div>4 Ryland Road London NW5 3EA</div>	<div>NOTES</div> <div>ALL DIMENSIONS TO BE CHECKED ON SITE</div>	DATE	REV	DESCRIPTION	DWN	<div>DRAWING TITLE</div> <div>Proposed First Floor Plan</div>		
							<div>SCALE</div> <div>1 : 50</div>	<div>SIZE</div> <div>A3</div>	<div>DATE</div> <div>17/06/10</div>
							<div>DRAWING NUMBER</div> <div>RR (P)12</div>		<div>REV</div>

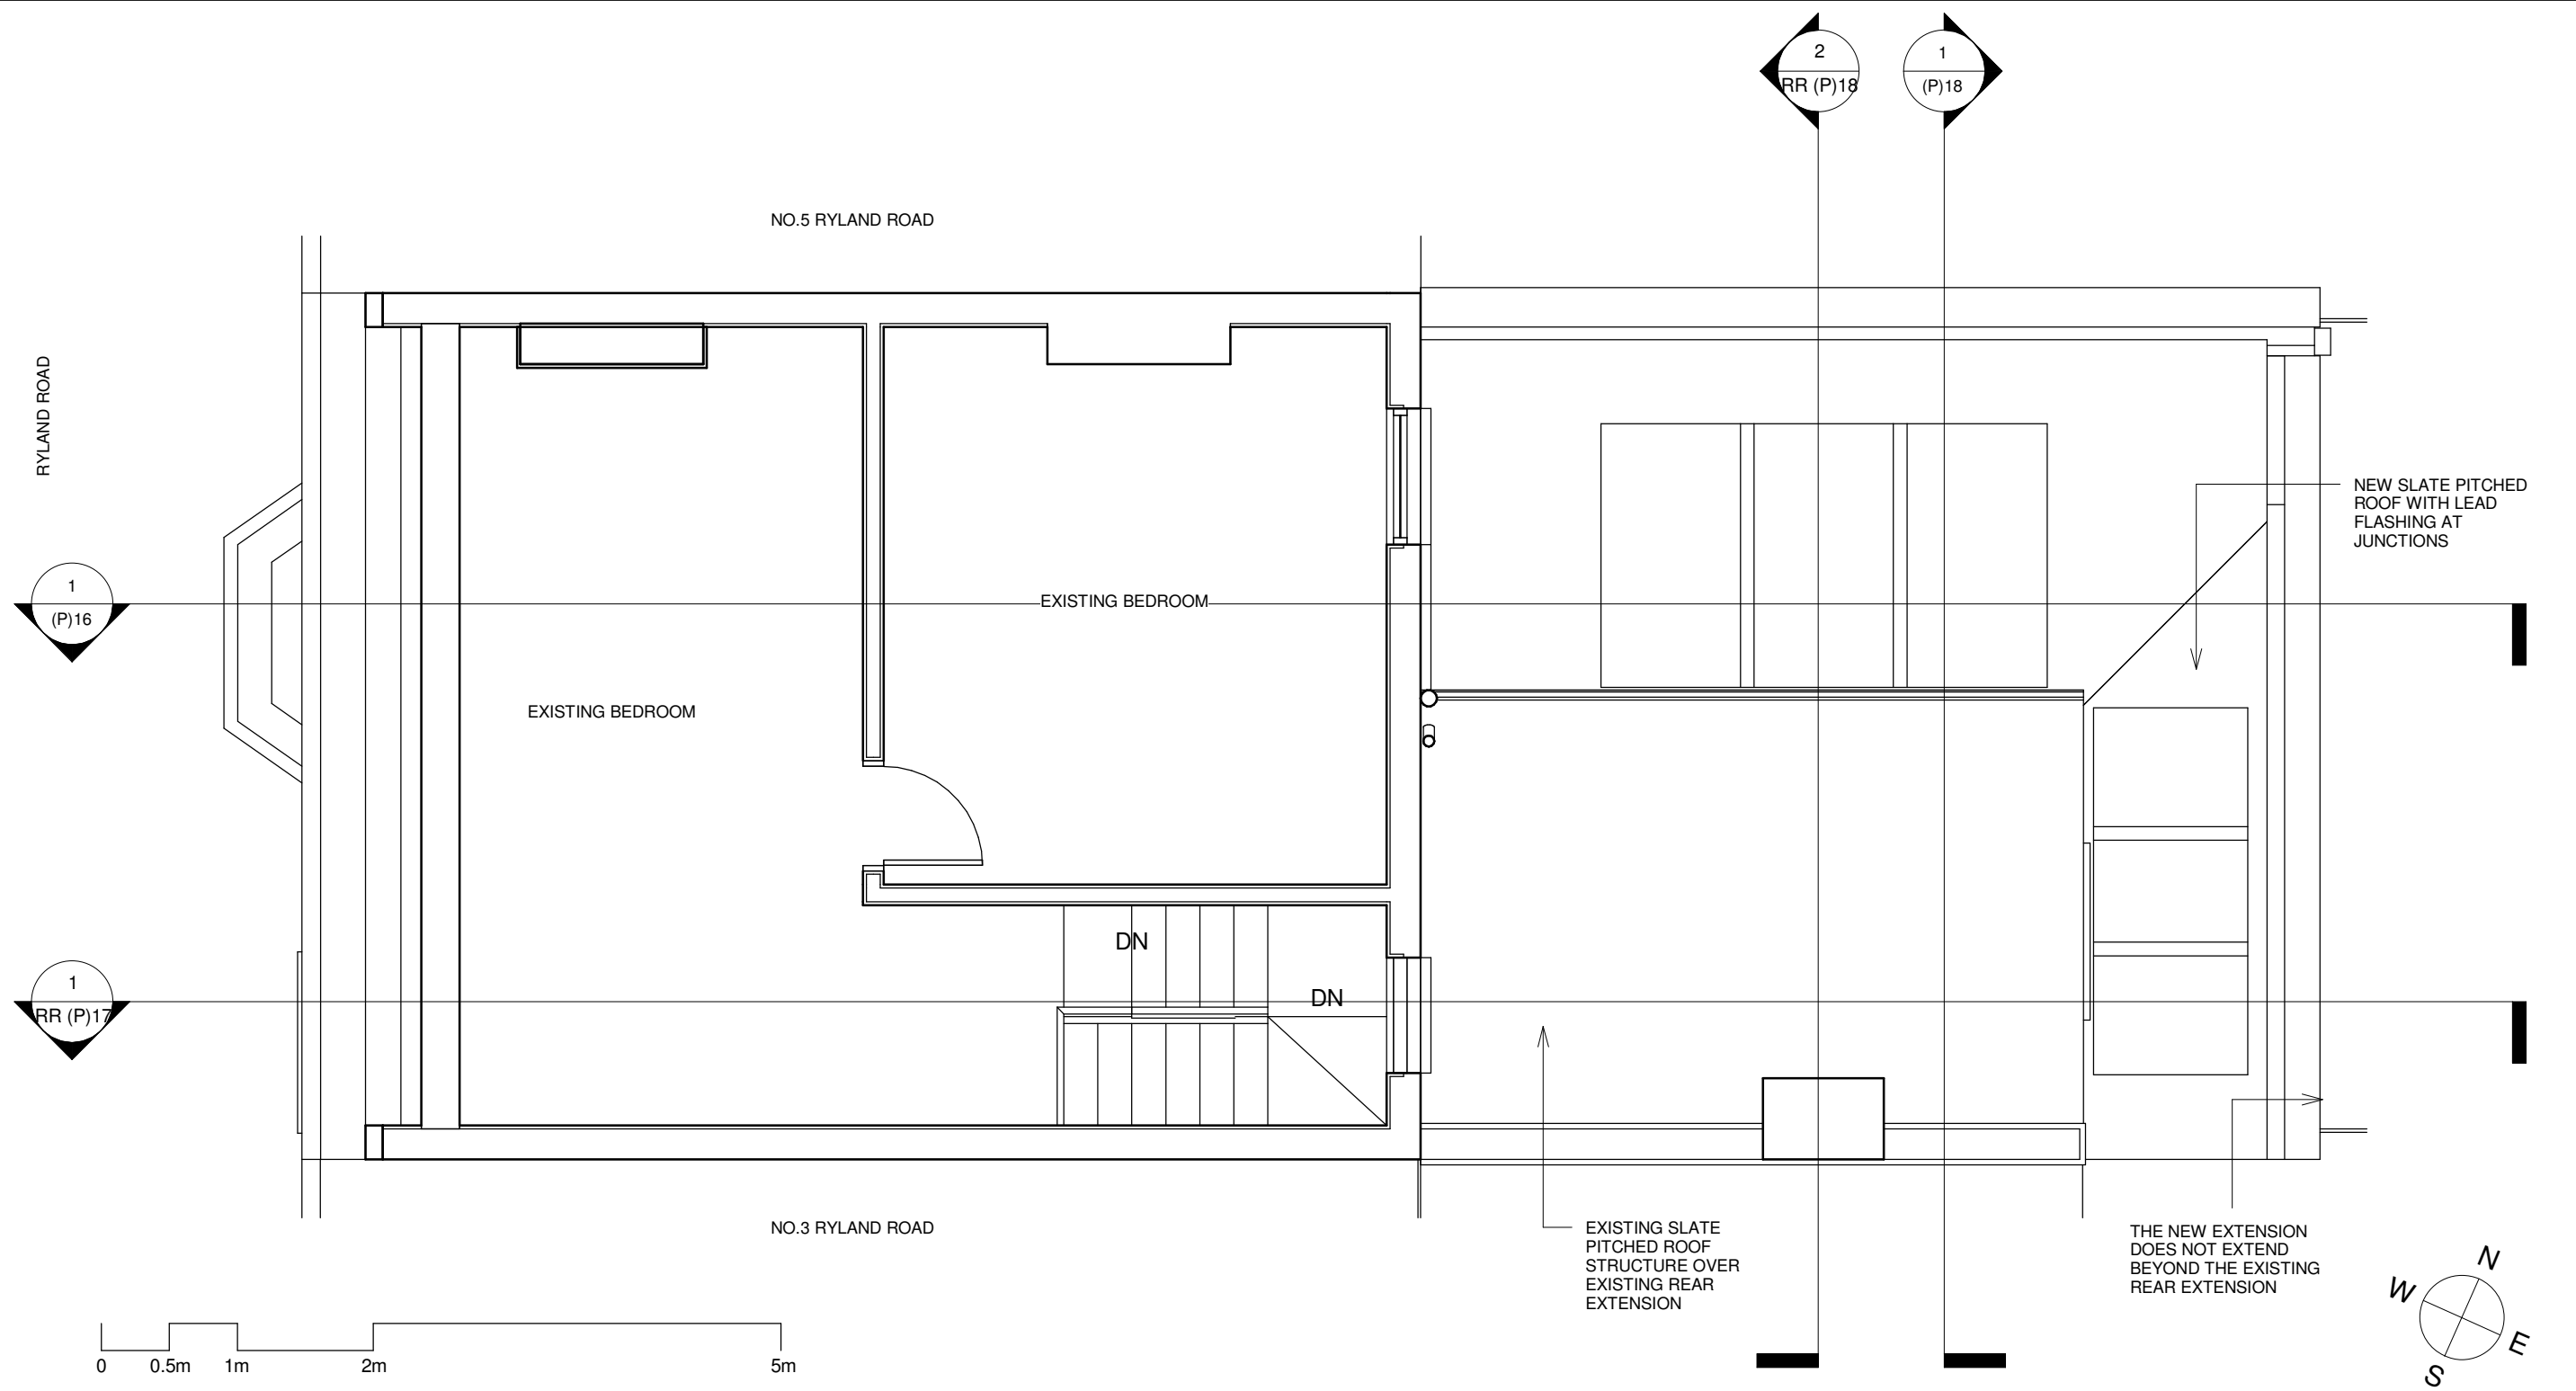

<div>MISCHA GORCHOV BREARLEY</div> <div>4B UPPER PARK ROAD, LONDON NW3 2UP TEL: 07968 149362; FAX: 0207 483 3711 EMAIL: mischa@globalnet.co.uk</div>	CLIENT	NOTES	DATE	REV	DESCRIPTION	DWN	DRAWING TITLE			
	P. Makinson		ALL DIMENSIONS TO BE CHECKED ON SITE					Proposed Second Floor Plan		
	PROJECT ADDRESS									
	4 Ryland Road London NW5 3EA									

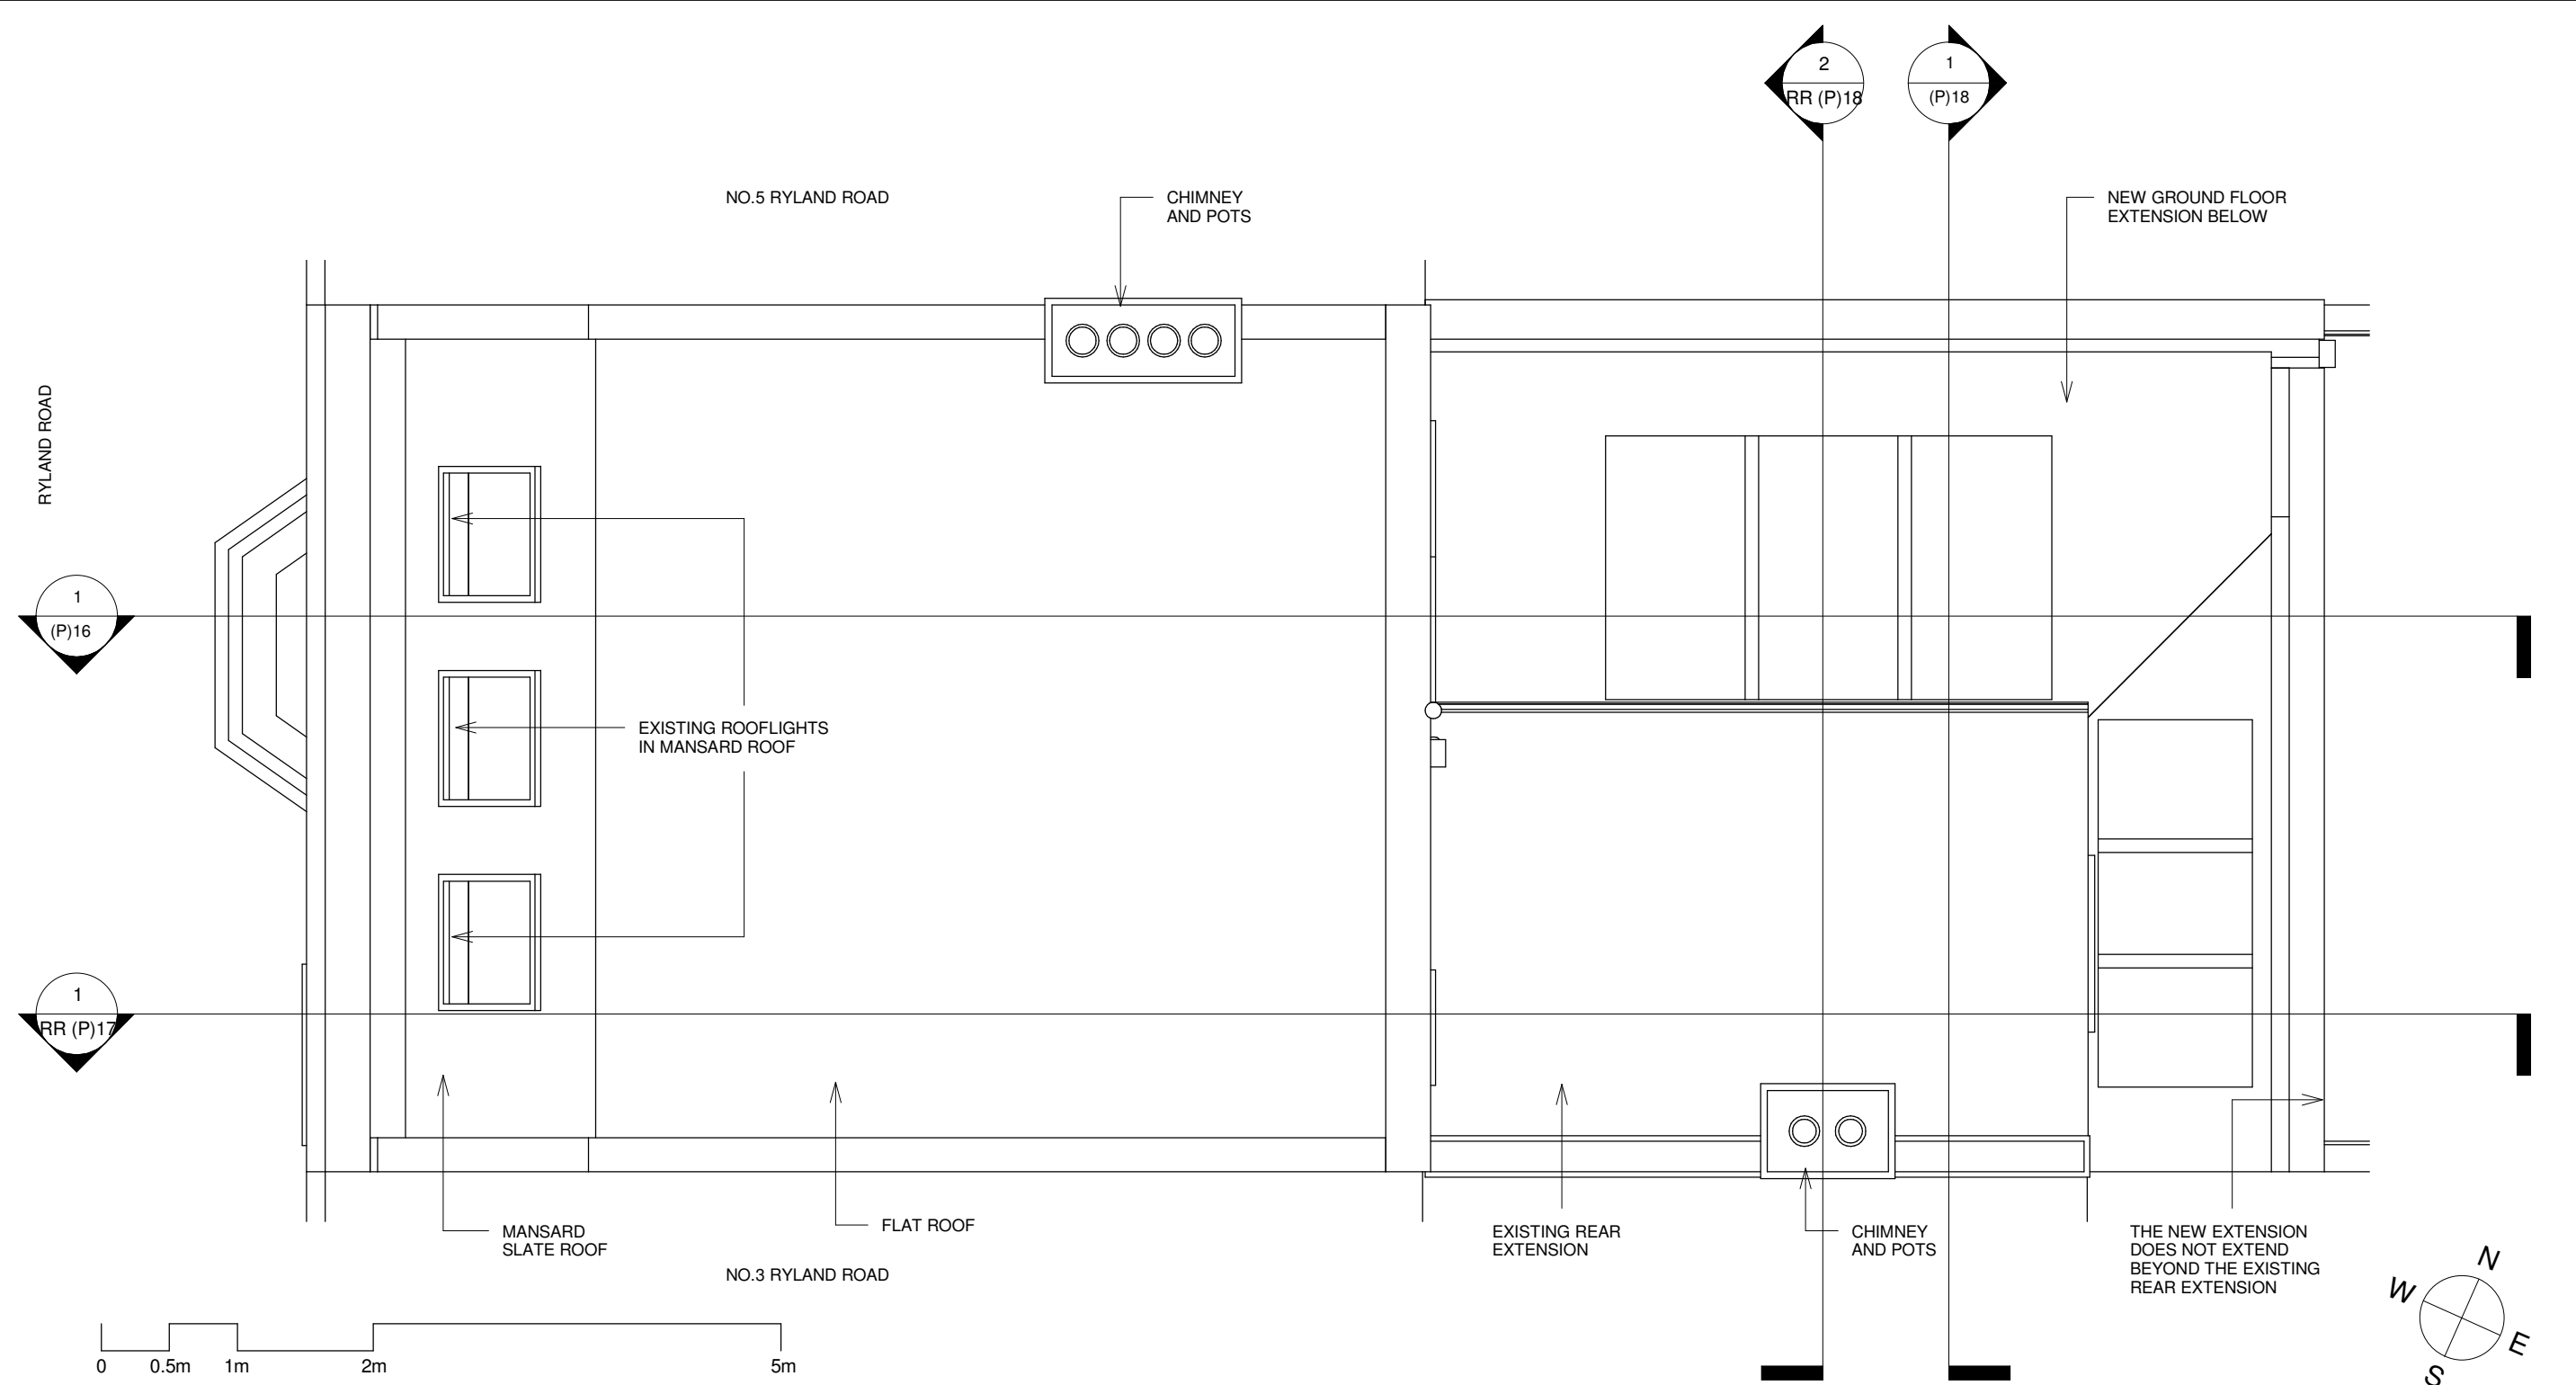


<b>MISCHA GORCHOV BREARLEY</b>  4B UPPER PARK ROAD, LONDON NW3 2UP TEL: 07968 149362; FAX: 0207 483 3711 EMAIL: mischa@globalnet.co.uk	CLIENT <b>P. Makinson</b>  PROJECT ADDRESS <b>4 Ryland Road</b> <b>London NW5 3EA</b>	NOTES ALL DIMENSIONS TO BE CHECKED ON SITE	DATE	REV	DESCRIPTION	DWN	DRAWING TITLE <b>Proposed Roof Plan</b>		
							SCALE 1 : 50	SIZE A3	DATE 17/06/10
							DRAWING NUMBER <b>RR (P)14</b>		REV

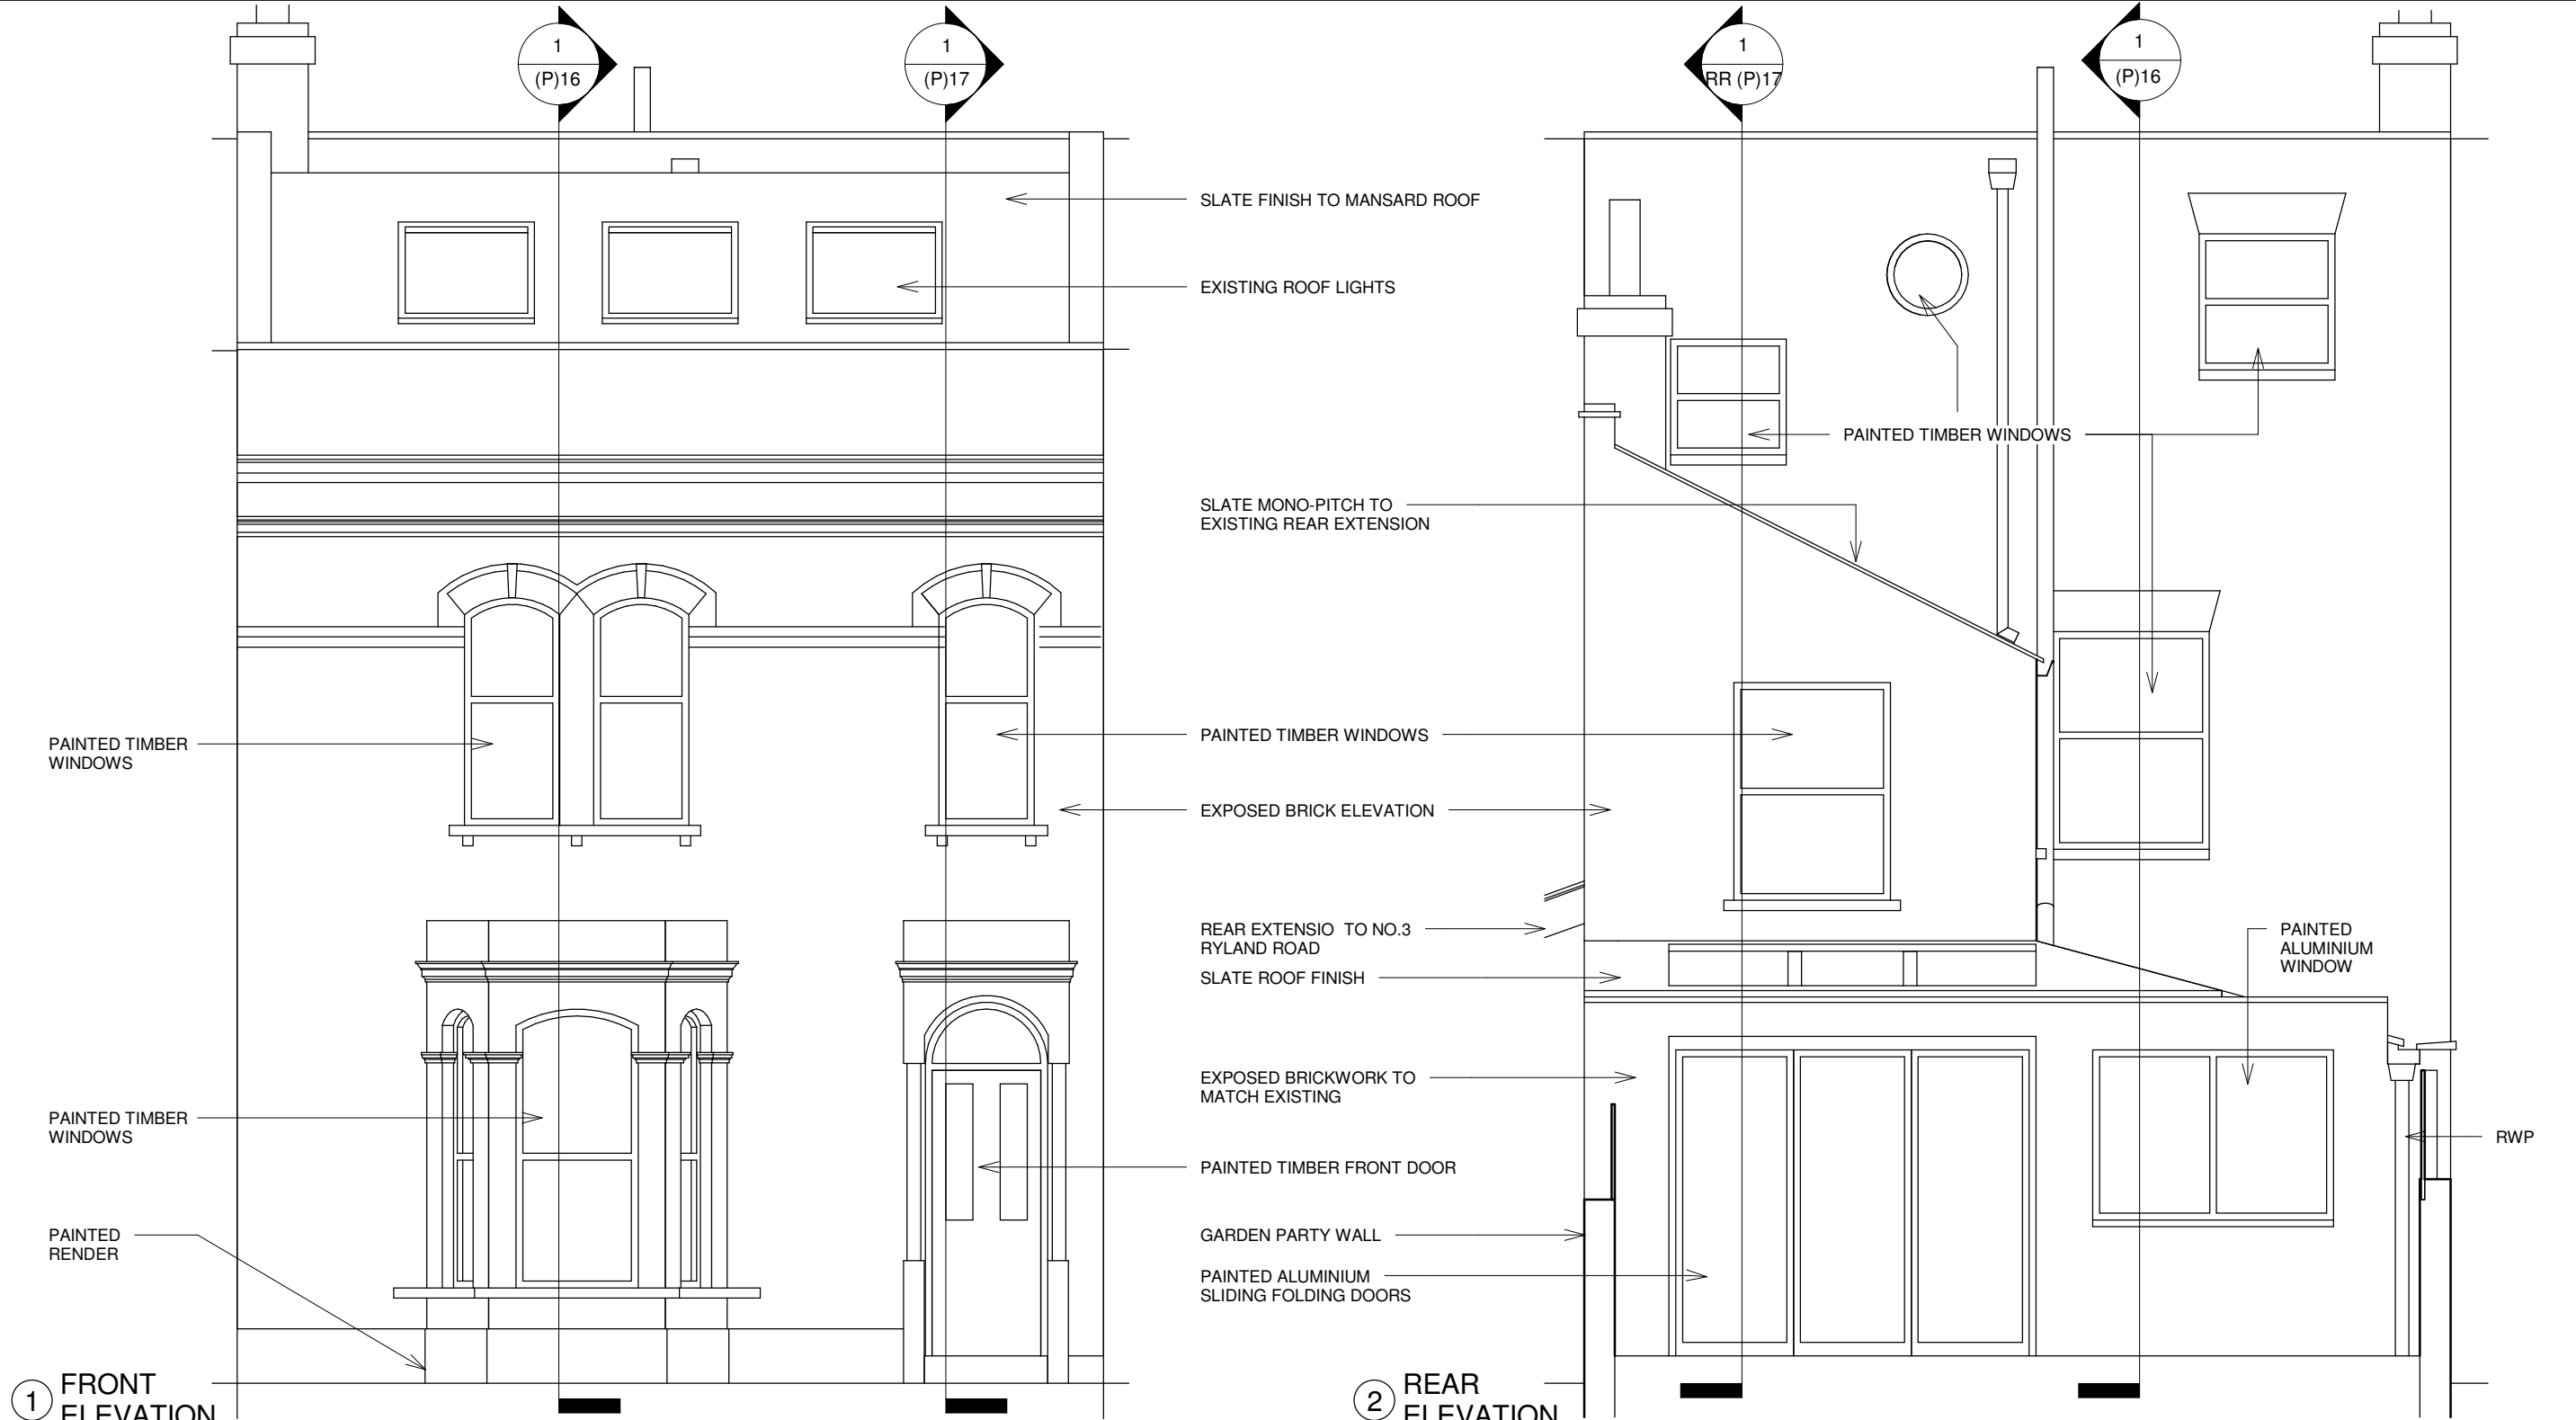


MISCHA GORCHOV BREARLEY 4B UPPER PARK ROAD, LONDON NW3 2UP TEL: 07968 149362; FAX: 0207 483 3711 EMAIL: mischa@globalnet.co.uk	CLIENT P. Makinson PROJECT ADDRESS 4 Ryland Road London NW5 3EA	NOTES ALL DIMENSIONS TO BE CHECKED ON SITE	DATE	REV	DESCRIPTION	DWN	DRAWING TITLE Proposed Front and Rear Elevations		
							SCALE 1 : 50	SIZE A3	DATE 17/06/10
							DRAWING NUMBER RR (P)15		REV



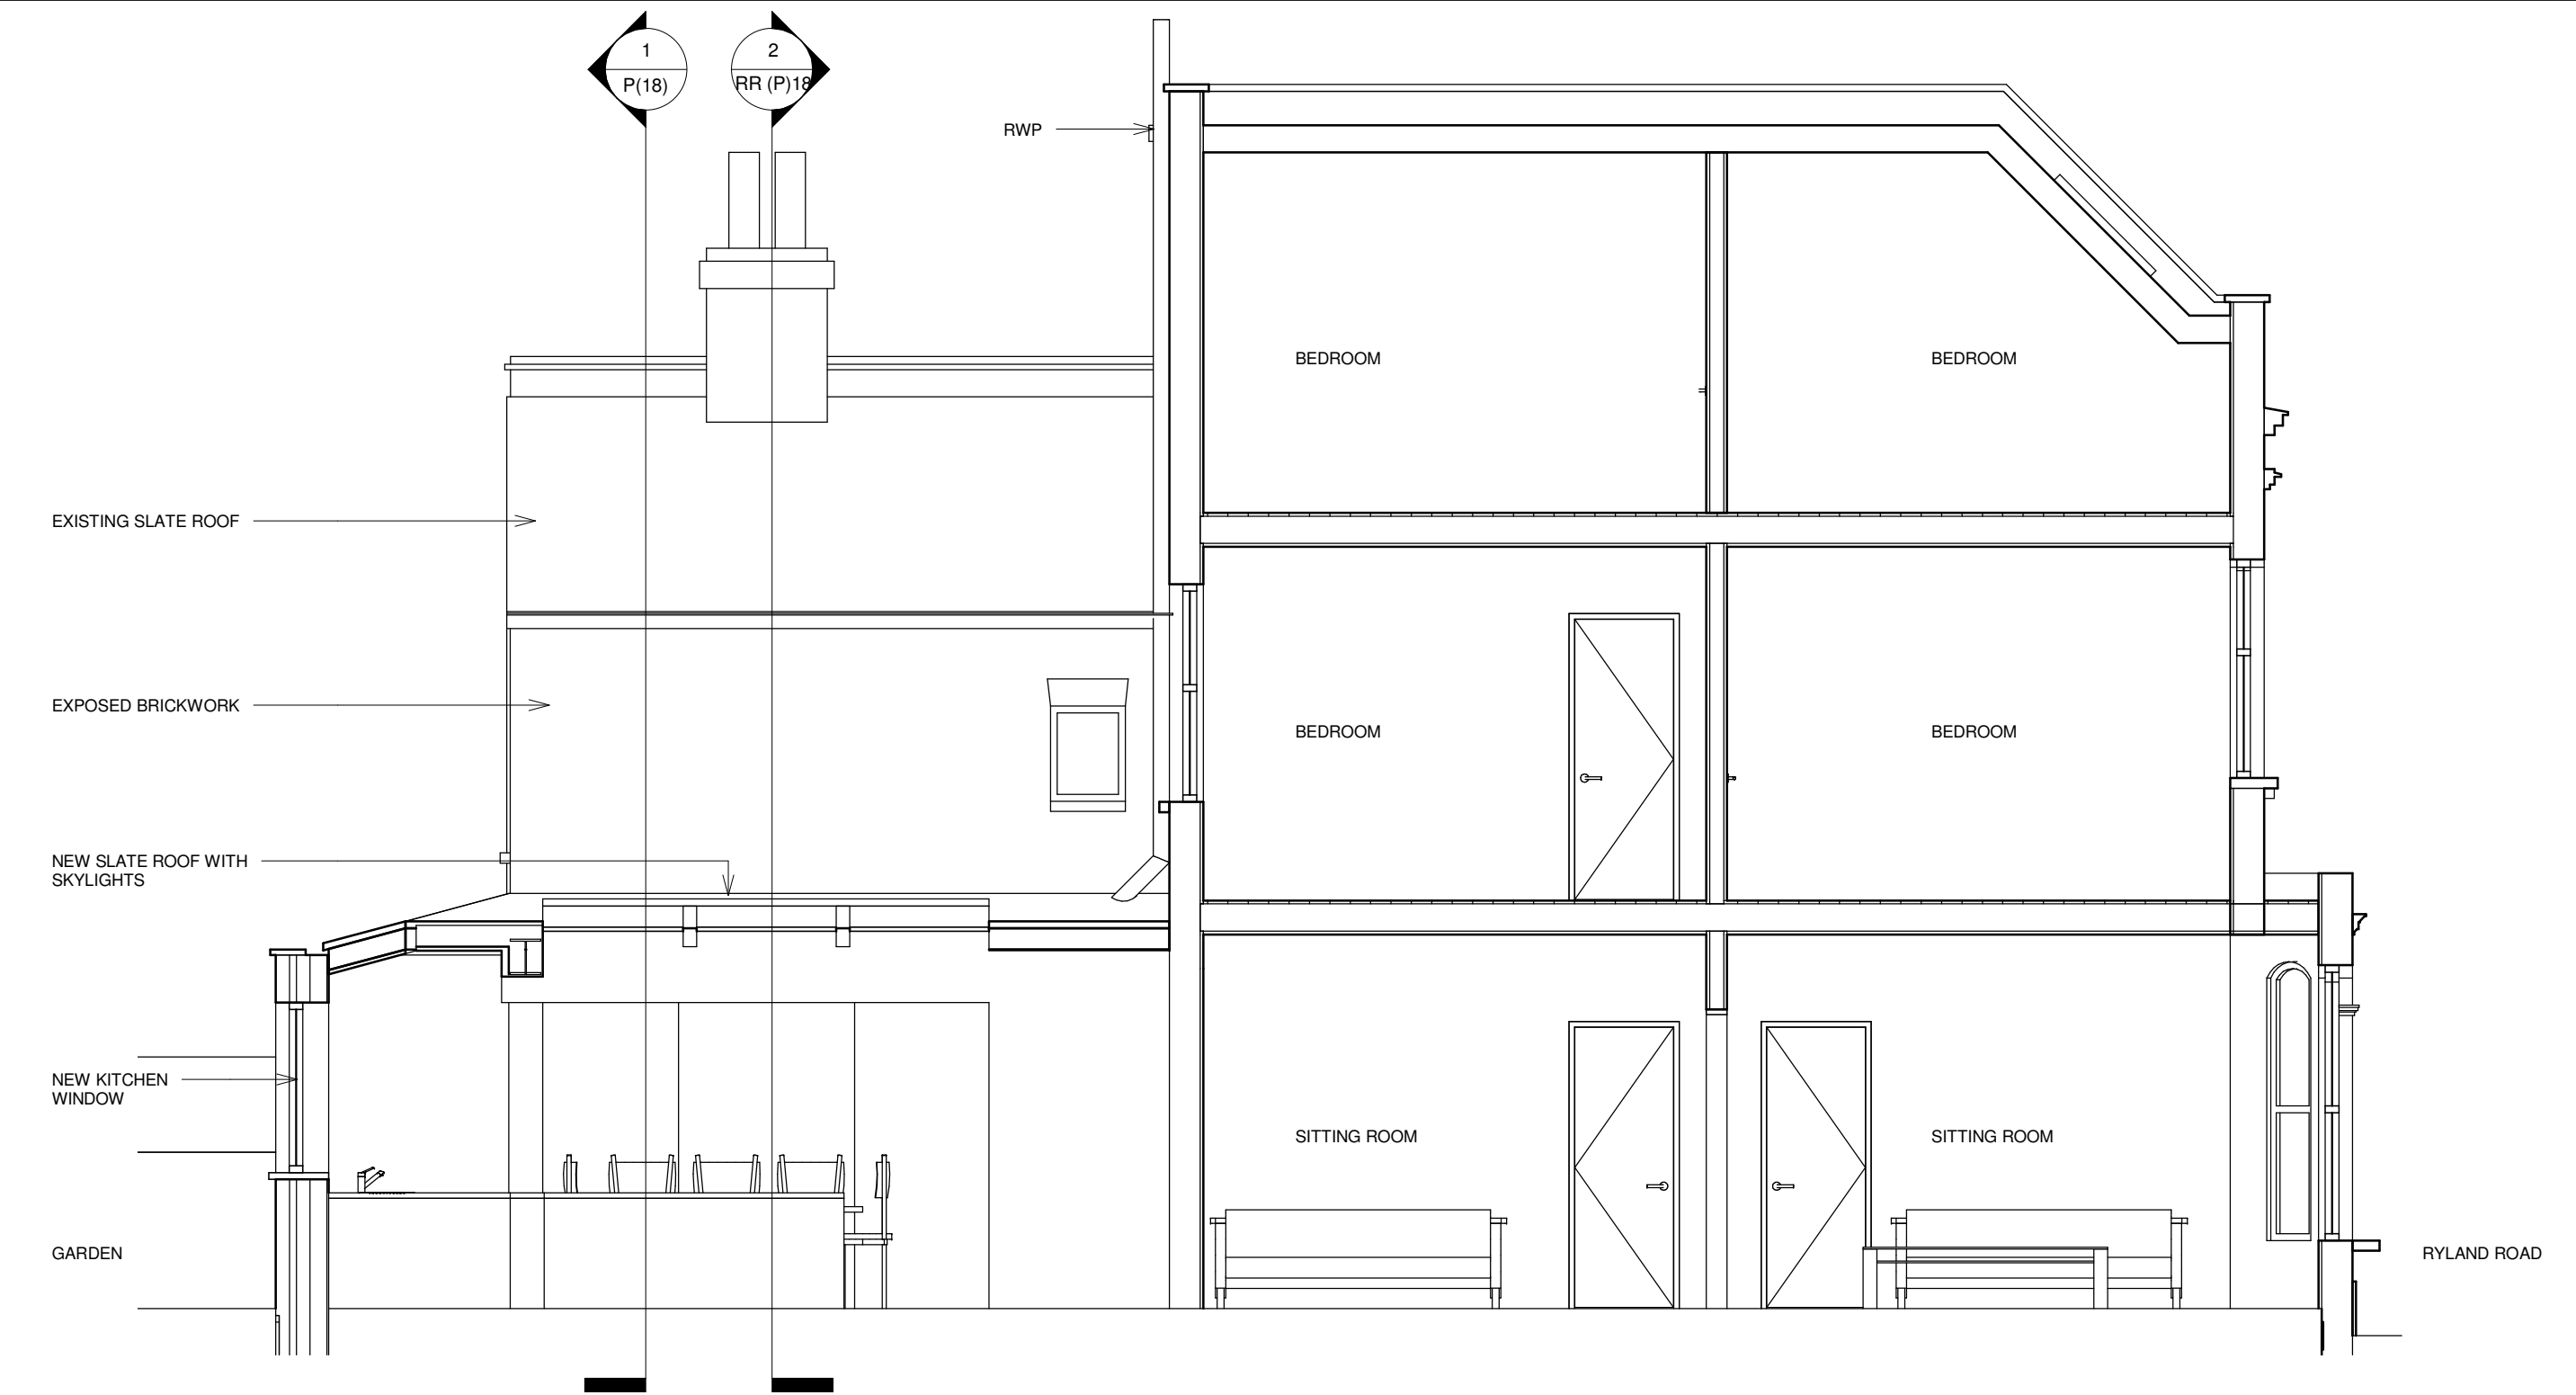


<div>MISCHA GORCHOV BREARLEY</div> <div>4B UPPER PARK ROAD, LONDON NW3 2UP TEL: 07968 149362; FAX: 0207 483 3711 EMAIL: mischa@globalnet.co.uk</div>	CLIENT	NOTES	DATE	REV	DESCRIPTION	DWN	DRAWING TITLE		
	P. Makinson	ALL DIMENSIONS TO BE CHECKED ON SITE					Section A-A Proposed		
	PROJECT ADDRESS								
	4 Ryland Road London NW5 3EA								

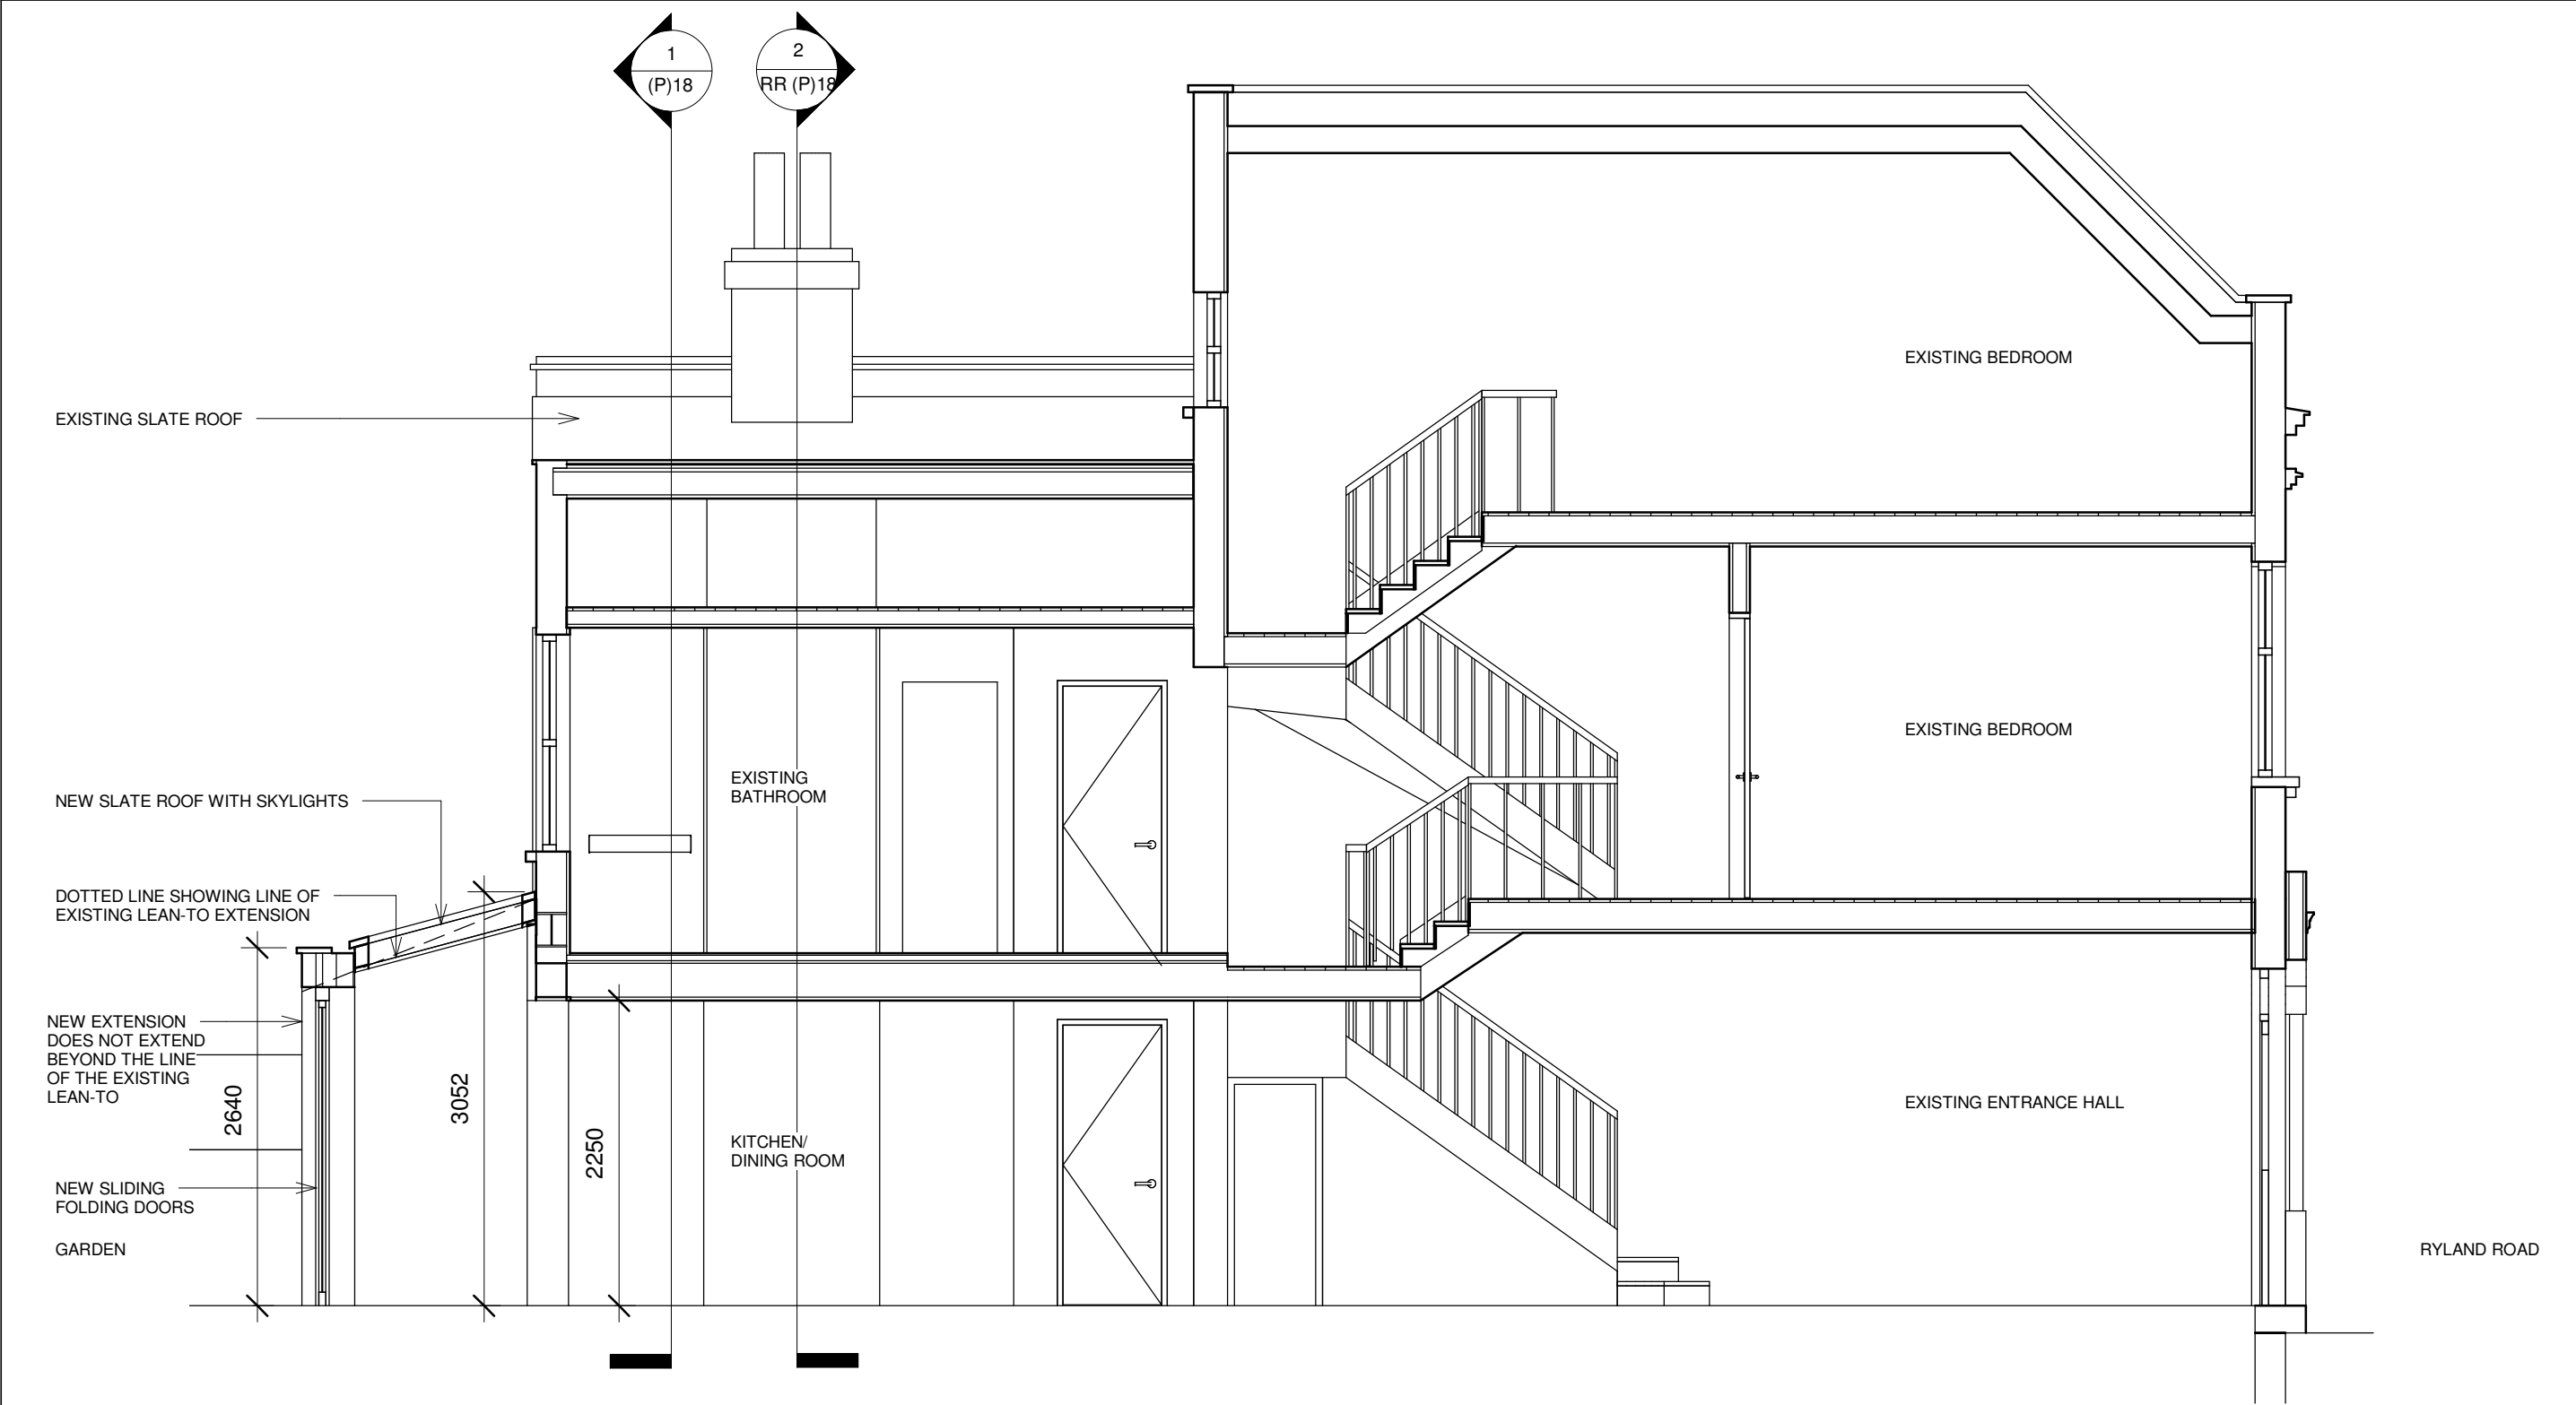


<div>MISCHA GORCHOV BREARLEY</div> <div>4B UPPER PARK ROAD, LONDON NW3 2UP TEL: 07968 149362; FAX: 0207 483 3711 EMAIL: mischa@globalnet.co.uk</div>	<div>CLIENT</div> <div>P. Makinson</div> <div>PROJECT ADDRESS</div> <div>4 Ryland Road London NW5 3EA</div>	<div>NOTES</div> <div>ALL DIMENSIONS TO BE CHECKED ON SITE</div>	DATE	REV	DESCRIPTION	DWN	DRAWING TITLE		
							Section B-B Proposed		
							SCALE 1 : 50	SIZE A3	DATE 17/06/10
							DRAWING NUMBER		REV
							RR (P)17		



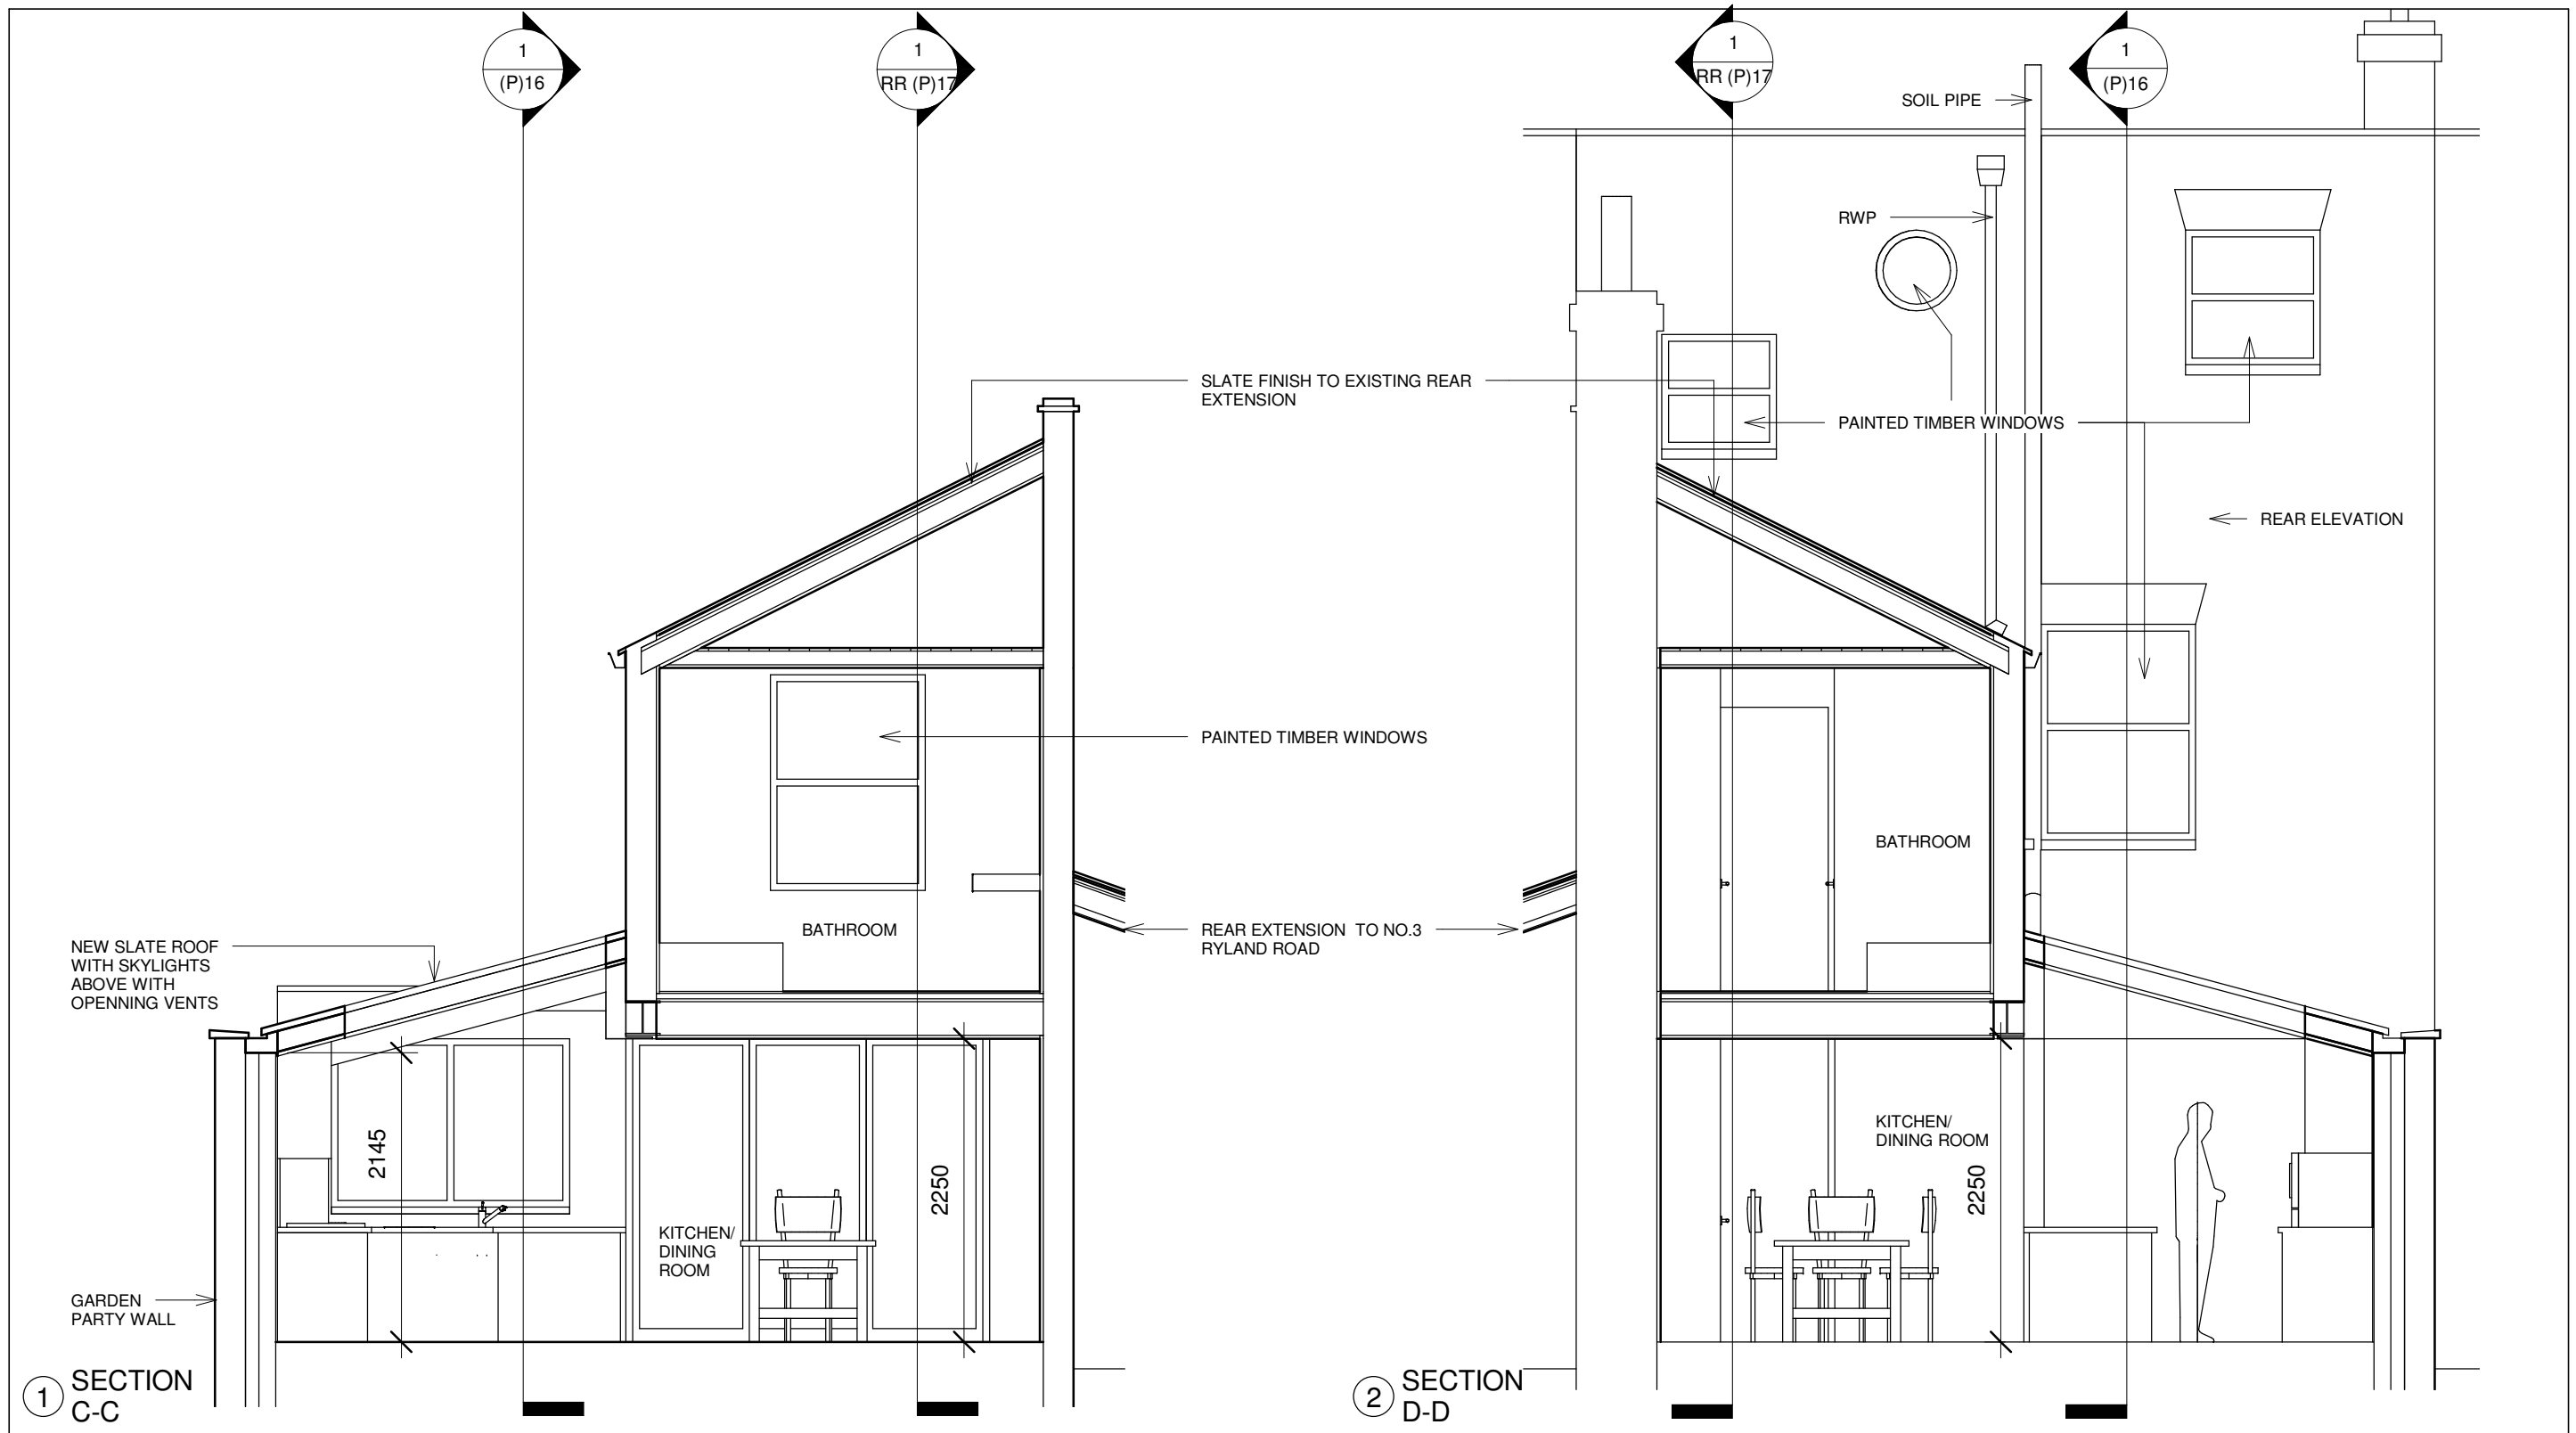

<b>MISCHA GORCHOV BREARLEY</b>  4B UPPER PARK ROAD, LONDON NW3 2UP TEL: 07968 149362; FAX: 0207 483 3711 EMAIL: mischa@globalnet.co.uk	CLIENT <b>P. Makinson</b>  PROJECT ADDRESS <b>4 Ryland Road London NW5 3EA</b>	NOTES ALL DIMENSIONS TO BE CHECKED ON SITE	DATE	REV	DESCRIPTION	DWN	DRAWING TITLE <b>Sections C-C &amp; D-D Proposed</b>		
							SCALE 1 : 50	SIZE A3	DATE 17/06/10
							DRAWING NUMBER <b>RR (P)18</b>		REV

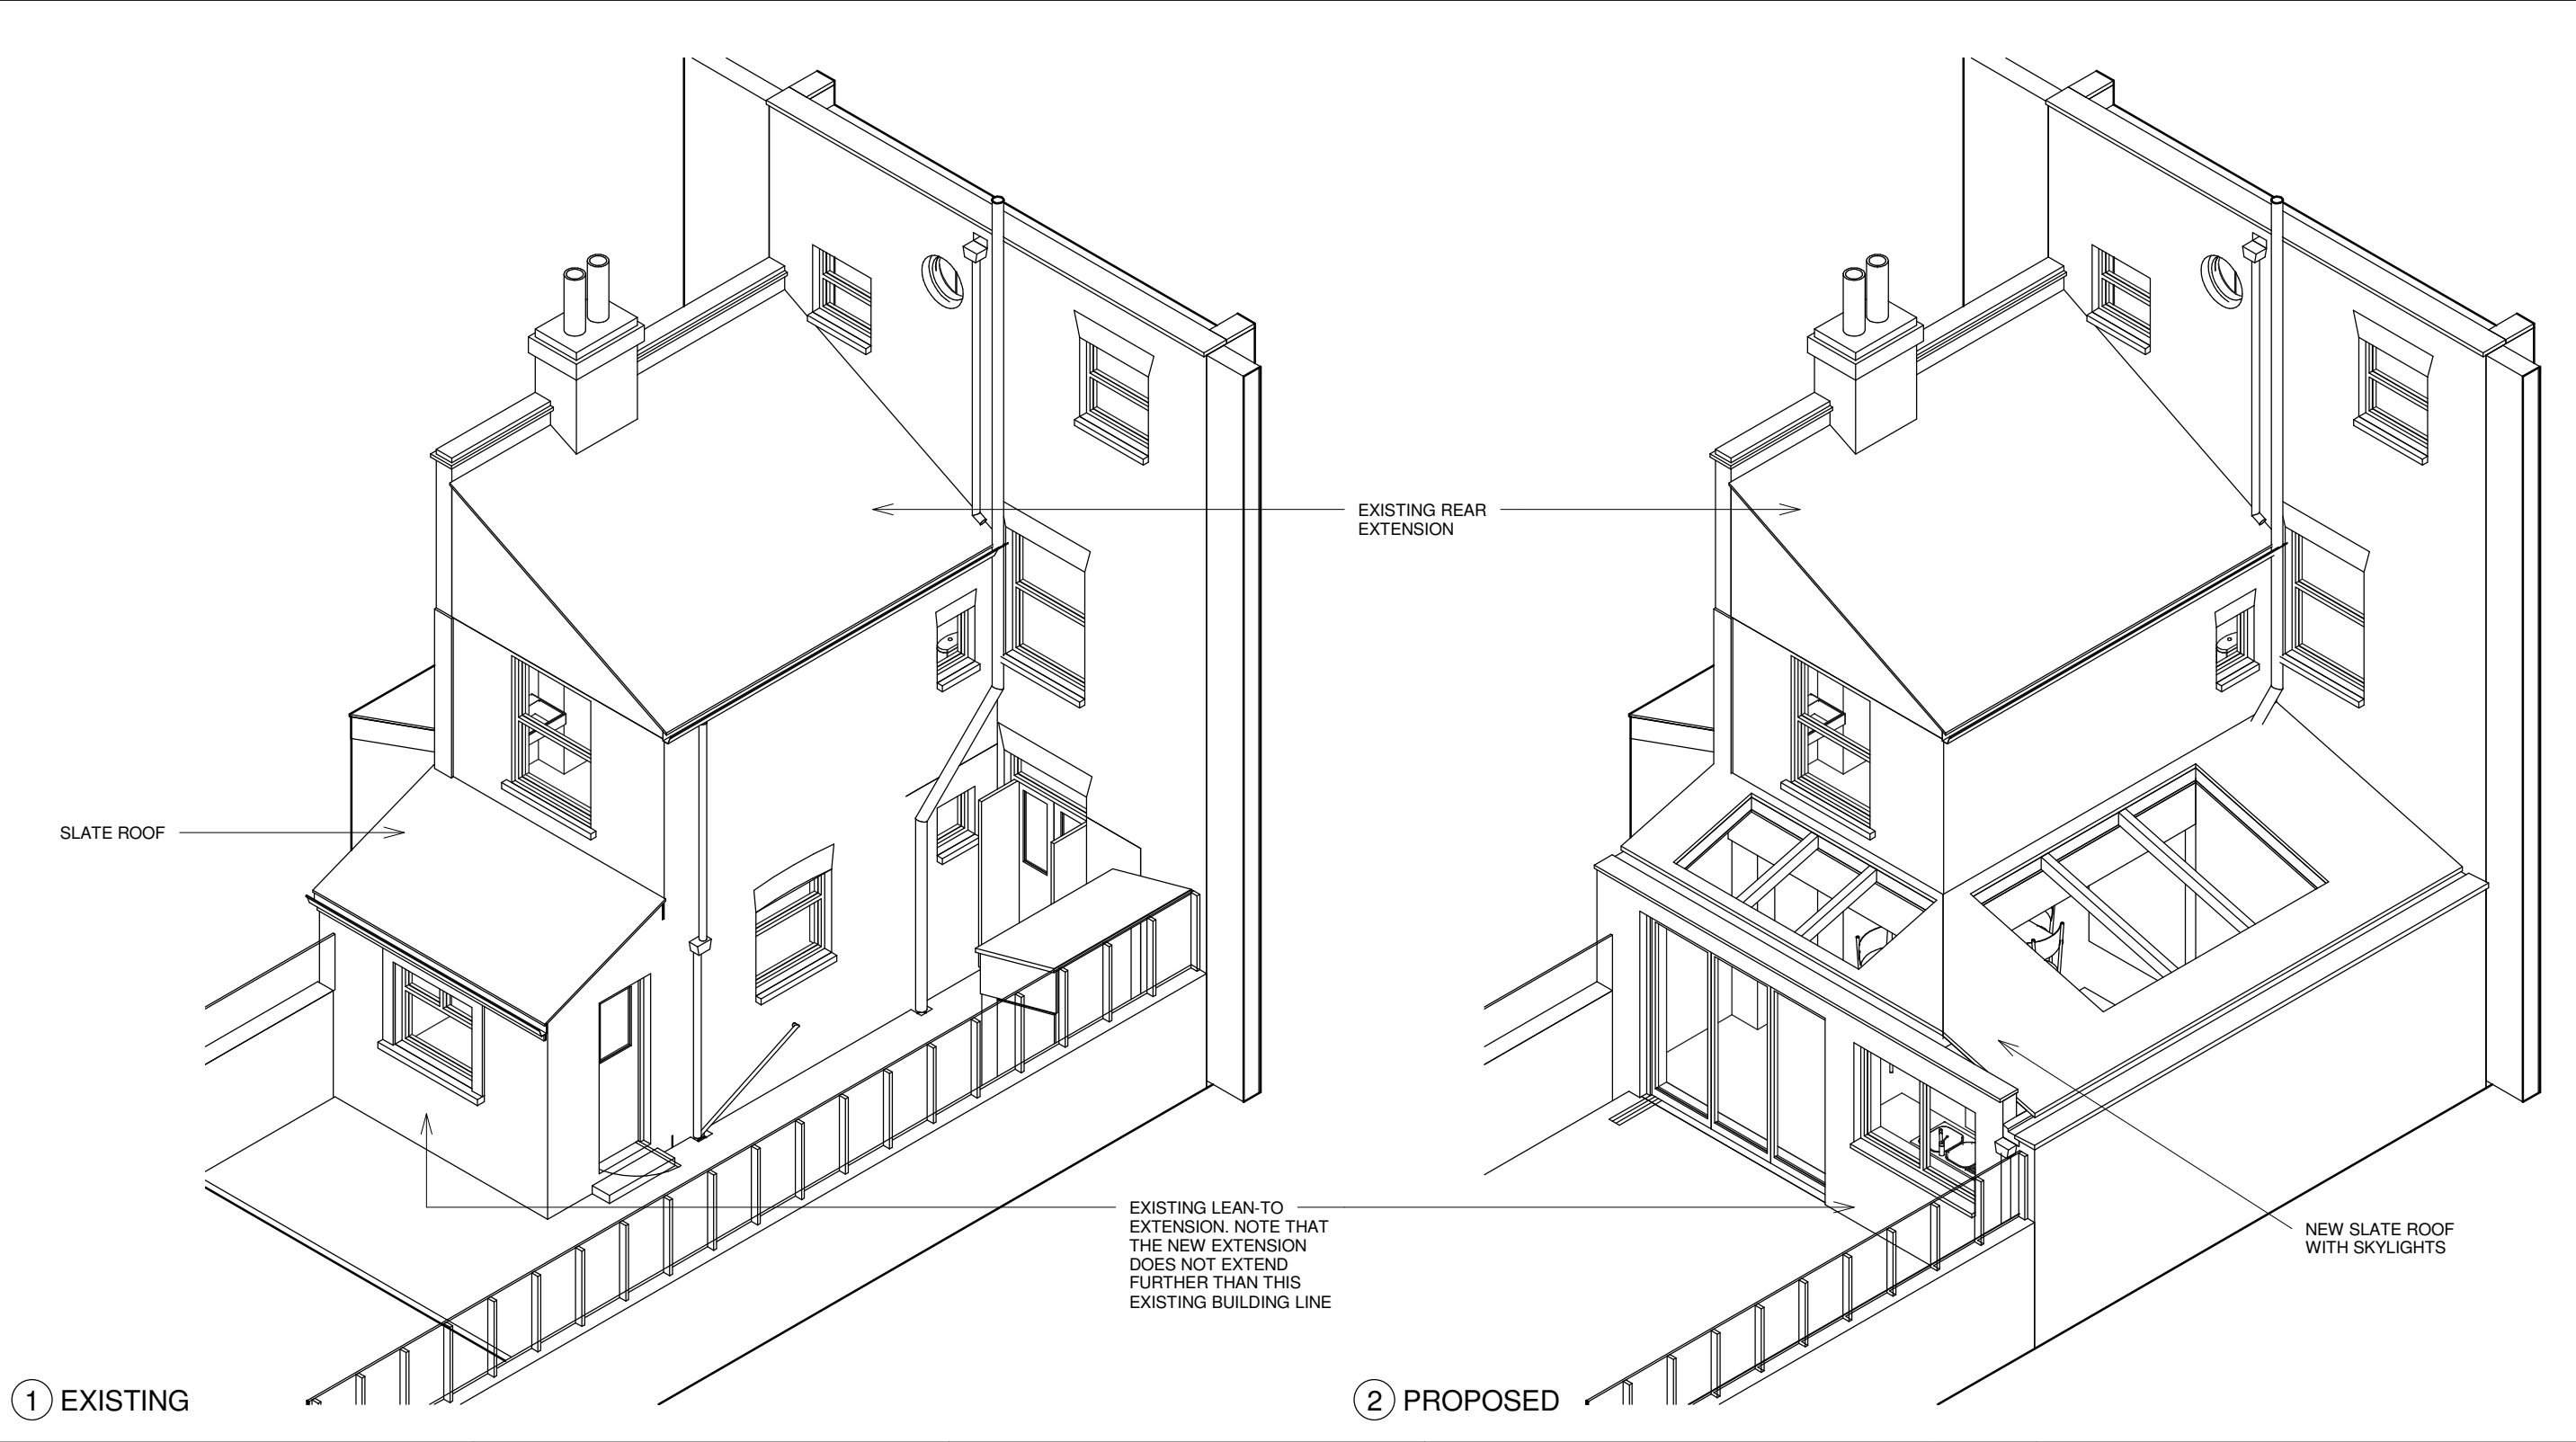

<div>MISCHA GORCHOV BREARLEY</div> <div>4B UPPER PARK ROAD, LONDON NW3 2UP TEL: 07968 149362; FAX: 0207 483 3711 EMAIL: mischa@globalnet.co.uk</div>	CLIENT	NOTES	DATE	REV	DESCRIPTION	DWN	DRAWING TITLE			
	P. Makinson	ALL DIMENSIONS TO BE CHECKED ON SITE					Sketch Axonometric Views of Existing & Proposed Extension			
	PROJECT ADDRESS						SCALE	SIZE	A3	DATE 17/06/10
	4 Ryland Road London NW5 3EA						DRAWING NUMBER		REV	
							RR (P)19			