

Copyright: All rights reserved. This drawing must not be reproduced without permission.  
Only the original drawing should be relied upon. Contractors, subcontractors and suppliers must verify all dimensions on site before commencing any work or making any shop drawings.  
All shop drawings to be submitted to the architect for comment prior to fabrication.  
This drawing is to be read in conjunction with the Architect's specification, bills of quantities / schedules, structural, mechanical & electrical drawings and all discrepancies are to be reported to the architect.  
Do not scale from this drawing. Dimensions are in millimetres unless otherwise stated.

NOTES

Existing elevation taken from Lawray Architects drawings reference no. 212\_04\_303 dated 31.10.07.  
Drawing also overlaid against Michael Gallie & Partners Survey drawings reference no. 6303/11 rev B dated Nov 2005.

KEY - General Material Finish

- "Turnerised" (bitumen coated) roof covering
- Yellow Stock Brickwork
- Stucco Finish - Lime Render
- GRC - Glass Reinforced Concrete and Stainless Steel Cover Plate to roller shutter boxing
- Blockwork and Render



B ISSUED FOR APPROVAL June 2010 MC  
A ISSUED FOR PRE APPLICATION 08.02.10 KS  
Drawing no updates. Ground floor temporary walls added to existing window openings. RWPS updated following further review on site. Key notes added.

rev	amendments	date	by

**dexter moren associates**  
57d jamestown road  
london nw1 7db UK  
architecture urban design  
interior design creative media  
www.dextermoren.com  
t: 020 7267 4440  
dms@dextermoren.com f: 020 7267 6044

project  
**Great Northern Hotel**  
**King's Cross London**  
client  
**Aries GNH (GP) Limited**


drawing title  
**Existing Elevation**  
**South West**

drawing status  
**FOR APPROVAL**

scale	date	drawn by	checked by
1:100 @ A1	18.11.09	MC	KS
1:200 @ A3			
job no.	drawing no.	revision	
0835	PP-112	B	

South West Elevation

Scale 1:100 @ A1 (1:200 @ A3)

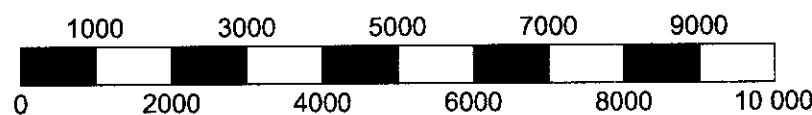

SCALE BAR (1000 = 1M)