

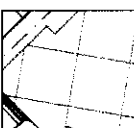

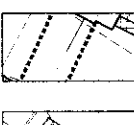
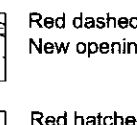


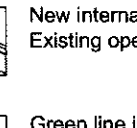
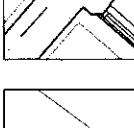
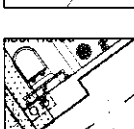

Copyright: All rights reserved. This drawing must not be reproduced without permission.
Only the original drawing should be relied upon. Contractors, subcontractors and suppliers must verify all dimensions on site before commencing any work or making any shop drawings.
All shop drawings to be submitted to the architect for comment prior to fabrication.
This drawing is to be read in conjunction with the Architect's specification, bills of quantities / schedules, structural, mechanical & electrical drawings and all discrepancies are to be reported to the architect.
Do not scale from this drawing. Dimensions are in millimetres unless otherwise stated.

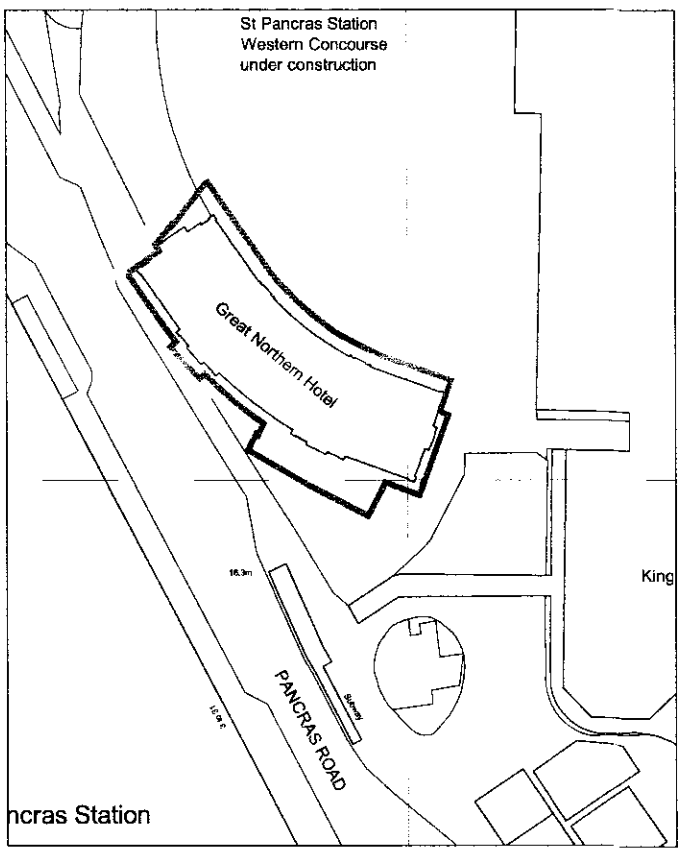
NOTES

Existing plan taken from Michael Gallie & Partners Survey drawings reference no. 6303-04 revB - First Floor Plan dated Nov 2005.

PLEASE NOTE - Internal wall lining thickness currently not indicated. Areas of lining TBC. Thickness will approximately be 100mm.

Bathroom layouts and SVP positions indicative only.

-  Floor demolished
-  New Floor Structure required
-  Red dashed line indicating walls demolished
-  New openings
-  Red hatched area indicating approximate area of Lath & Plaster ceiling which will require careful removal to install services in to guestroom. Refer to Sections AA and BB PP-134 & 135 for corridor section. Services torn between existing timber joists were possible.
-  New internal walls
-  Existing openings blocked up
-  Green line indicates proposed line of overcladding to achieve thermal and acoustic requirements
-  Existing floor to be carefully removed, timber joists replaced as required to create walk-in shower to a fall
-  Proposed positions for waste pipes through existing floor. Holes to be carefully core drilled to Structural Engineer's and Architectural Historian's requirements



F	ISSUED FOR APPROVAL	June 23/10	MC
E	New openings added following DAA plan issue	30.03.10	KS
D	Layout revised further to D7/10	18.03.10	MC
C	Issue for information	15.03.10	MC
B	ISSUED FOR PRE APPLICATION	08.02.10	MC
A	Layouts co-ordinated with DAA comments dated 13.01.10	14.01.10	MC
	Issued to design team for co-ordination	05.01.10	MC
rev	amendments	date	by
	DA Architects Ltd		
tel: 020 7251 8555			Basement Floor
fax: 020 7251 8551			Control House
			142 Central St
			EC1V 6AR

**dexter
moren
associates**
architecture urban design
interior design creative media
www.dextermoren.com
dma@dextermoren.com

57d
jamestown road
london nw1 7db
UK

t: 020 7267 4440
f: 020 7267 6044

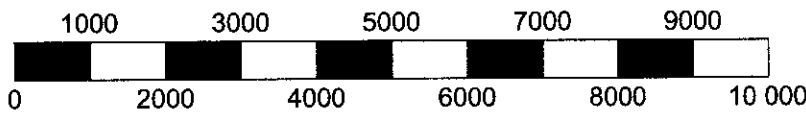
project
Great Northern Hotel
King's Cross London
client
Anies GNH (GP) Limited

drawing title
Proposed General Arrangement
First Floor
drawing status

FOR APPROVAL

scale	date	drawn by	checked by
1:100 @ A1	24.12.09	MC	KS
1:200 @ A3			
job no.	drawing no.	revision	
0835	PP-122	F	

Proposed First
Scale 1:100 @ A1 (1:200 @ A3)



SCALE BAR (1000 = 1M)