

Copyright: All rights reserved. This drawing must not be reproduced without permission.
Only the original drawing should be relied upon. Contractors, subcontractors and suppliers must verify all dimensions on site before commencing any work or making any shop drawings.
All shop drawings to be submitted to the architect for comment prior to fabrication.
This drawing is to be read in conjunction with the Architect's specification, bills of quantities / schedules, structural, mechanical & electrical drawings and all discrepancies are to be reported to the architect.
Do not scale from this drawing. Dimensions are in millimetres unless otherwise stated.

NOTES

Existing plan taken from Michael Gallie & Partners Survey drawings reference no. 6303-09 revA - Roof Floor Plan dated Nov 2005.

For structural & M&E information refer to Rambolls drawing for details and specifications.



For M&E roof plant information refer to Rambolls drawing 6396/ME/SK/020 for details and specifications.

Light refurbishment to all existing chimneys and new chimney pots replaced as required to match existing historic types. Ensure all chimneys are structurally sound.

All existing slate turmedised (bitumen coated) roof tiles to be removed and replaced with new slate tiles to match accurately the original material.

All existing dormer windows timber panels retained and refurbished. They may require to be removed and re-insulated.

KEY

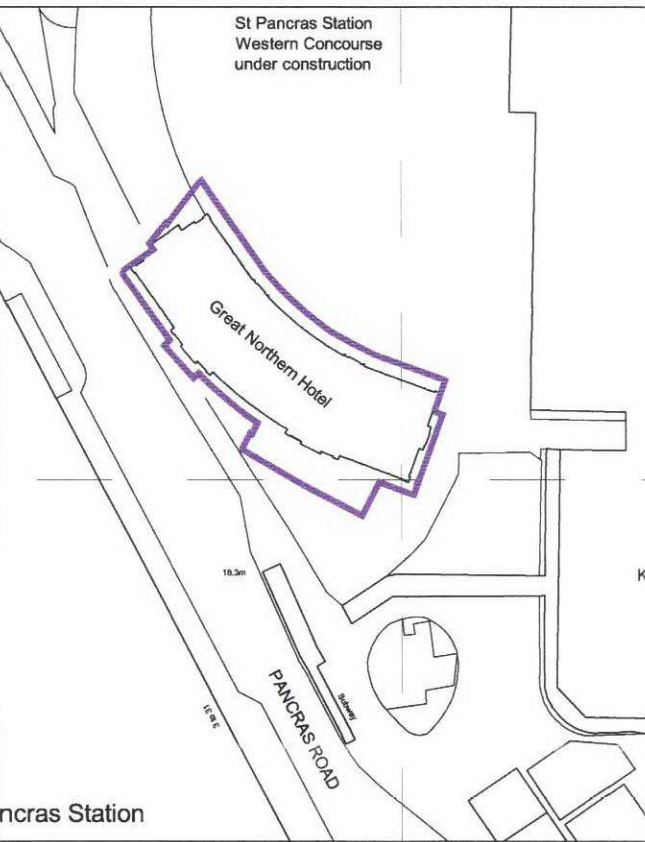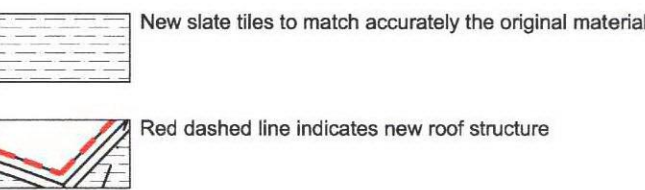

A	ISSUED FOR APPROVAL	June 2010	MC
rev	amendments	date	by

dexter moren associates
architecture urban design
interior design creative media
www.dextermoren.com
dma@dextermoren.com

57d
jamestown road
london nw1 7db
UK

t: 020 7267 4440
f: 020 7267 6044

project
Great Northern Hotel
King's Cross London
client
Aries GNH (GP) Limited


drawing title
Proposed General Arrangement
Roof Level
drawing status

FOR APPROVAL

scale	date	drawn by	checked by
1:100 @ A1	18.11.09	SC	KS
1:200 @ A3			

job no.	drawing no.	revision
0835	PP-127	A

Proposed Roof
Scale 1:100 @ A1 (1:200 @ A3)

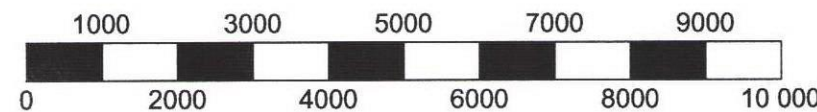

SCALE BAR (1000 = 1M)