


Copyright: All rights reserved. This drawing must not be reproduced without permission.
Only the original drawing should be relied upon. Contractors, subcontractors and suppliers must verify all dimensions on site before commencing any work or making any shop drawings.
All shop drawings to be submitted to the architect for comment prior to fabrication.
This drawing is to be read in conjunction with the Architects specification, bills of quantities / schedules, structural, mechanical & electrical drawings and all discrepancies are to be reported to the architect.
Do not scale from this drawing. Dimensions are in millimetres unless otherwise stated.

NOTES

Existing elevation taken from Lawray Architects drawings reference no. 212_04_303 dated 31.10.07.
Drawing also overlaid against Michael Galle & Partners Survey drawings reference no. 6303/11 rev B dated Nov 2005.

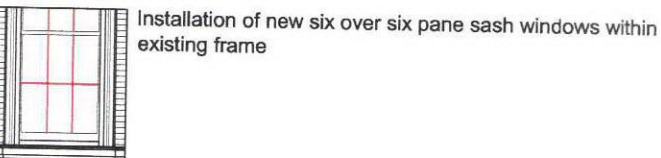

KEY - General Material Finish

- New slate tiles to match accurately the original material
- Yellow Stock Brickwork
- Stucco Finish - Lime render
- GRC - Glass Reinforced Concrete and Stainless Steel Cover Plate to roller shutter boxing



A	ISSUED FOR APPROVAL	May 2010	KS
rev	amendments	date	by
01	LOUVERES ADDED TO HL WINDOWS AT GROUND LEVEL BETWEEN GRIDLINES 07 AND 09. 08B WINDOWS ADDED	08.02.10	MC
02	ISSUED FOR PRE APPLICATION		
DA Architects Ltd			
tel: 020 7251 8555 fax: 020 7251 8551		Basement Floor Central House 142 Central St EC1V 8AP	


dexter
moren
associates
architecture urban design
interior design creative media
www.dextermoren.com
dma@dextermoren.com
57d
jamestown road
london nw1 7db
UK
t: 020 7267 4440
f: 020 7267 6044

project
Great Northern Hotel
King's Cross London
client
Aries GNH (GP) Limited

drawing title
Proposed Elevation
South West
drawing status

scale	date	drawn by	checked by
1:100 @ A1	28.01.10	MC	KS
1:200 @ A3			
job no.	drawing no.	revision	
0835	PP-131	A	

South West Elevation
Scale 1:100 @ A1 (1:200 @ A3)

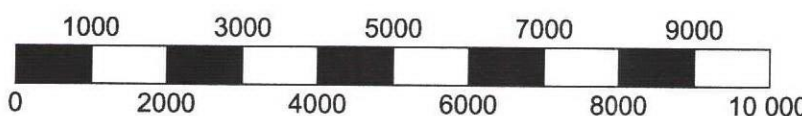

SCALE BAR (1000 = 1M)