


South West Elevation Scale 1:100 @ A1 (1:200 @ A3)

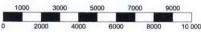

SCALE BAR (1000 = 1M)

Only the original drawing should be relied upon. Contractors, subcontractors and suppliers must verify all dimensions on site before commencing any work or making any shop drawings

NOTES

Existing elevation taken from Lawray Architects drawings refer 212_04_303 dated 31.10.07.



KEY - General Material Finish






Aries GNH (GP) Limited drawing title
Proposed Elevation


South West drawing status


FOR APPROVAL

scale	date	drawn by	checke
1:100 @ A1 1:200 @ A3	28.01.10	MC	KS
job na.	drawing no.		revision
0835	PP-131		A

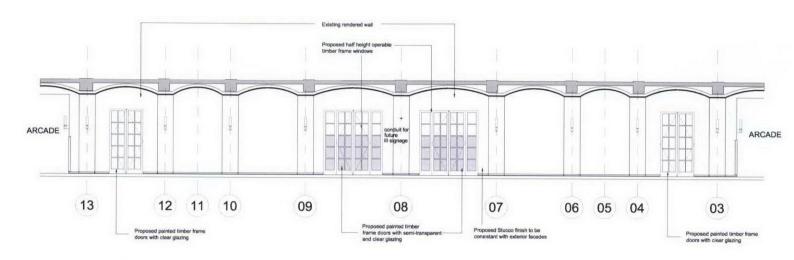

NORTHEAST ARCADE ELEVATION - B

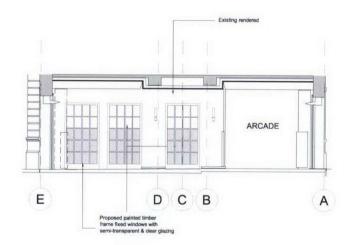


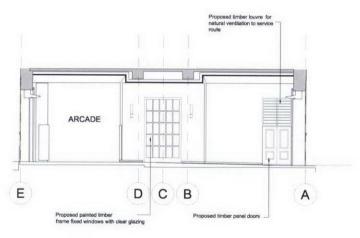

Arcade Elevations Scale 1:100 @ A1 (1:200 @ A3)



SCALE BAR (1000 = 1M)

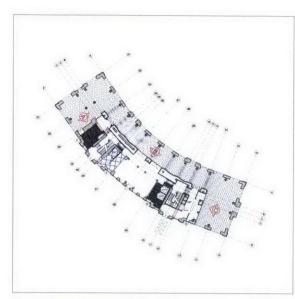


NOTES

Existing elevation taken from Lawray Architects 212_04_708 Rev B - As Built - dated 12.07

Key Plan

A ISSUED FOR A	PREAPPLICATION		June 2010 68.02,10	KS
rev amendment	8		date	by
DA Architec	ts Ltd			
tel: 020 7251 8555 fac: 020 7251 8551		142.1	vent Ri ral Ho Centro CIV 8	
dexter moren associa	tes		57d jamestow london no UK	
architecture urban design interior design creative inacia www.destamoren.com drae@destamoren.com			t: 020 7267 444 f: 020 7267 604	
project				
Great Norti	10111110101			
King's Cros	ss London			
client				
Aries GNH	(GP) Limite	d		
drawing title				
Proposed E Internal Arc				
drawing status				
FOR AP	PROVAL	<u>u</u>		
scale	date	drawn by	checked t	у
1:100 @ A1 1:200 @ A3	04.02.10	KS	KS	
			revision	
job no.	drawing no.		1 GAIDIOIT	

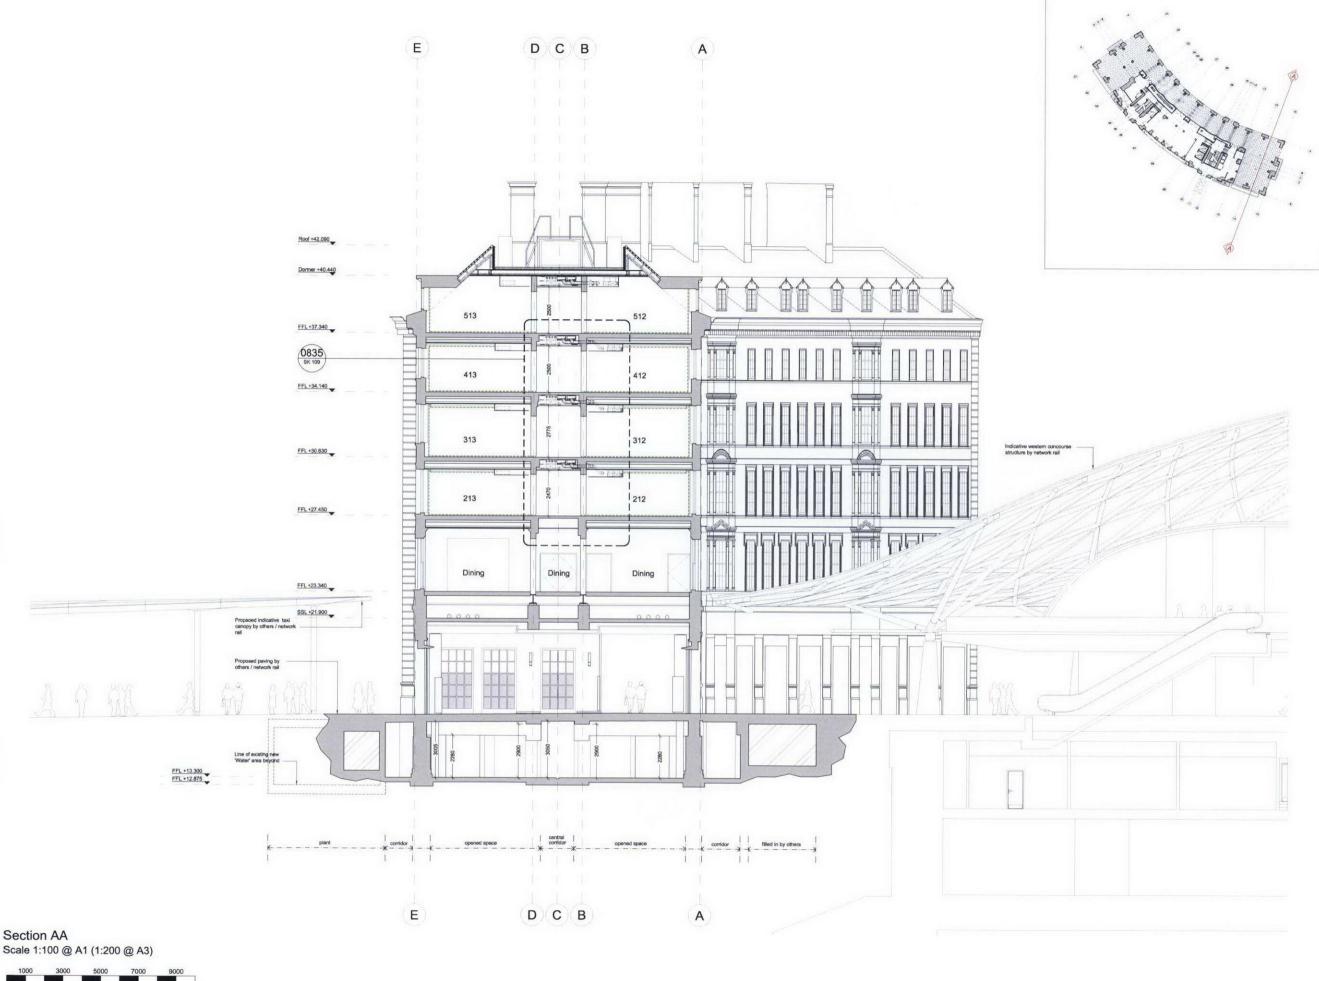

NOTES



Great Northern Hotel King's Cross London client Aries GNH (GP) Limited


Proposed Section A A drawing status

FOR APPROVAL

0835 PP-134

job na.

SCALE BAR (1000 = 1M)

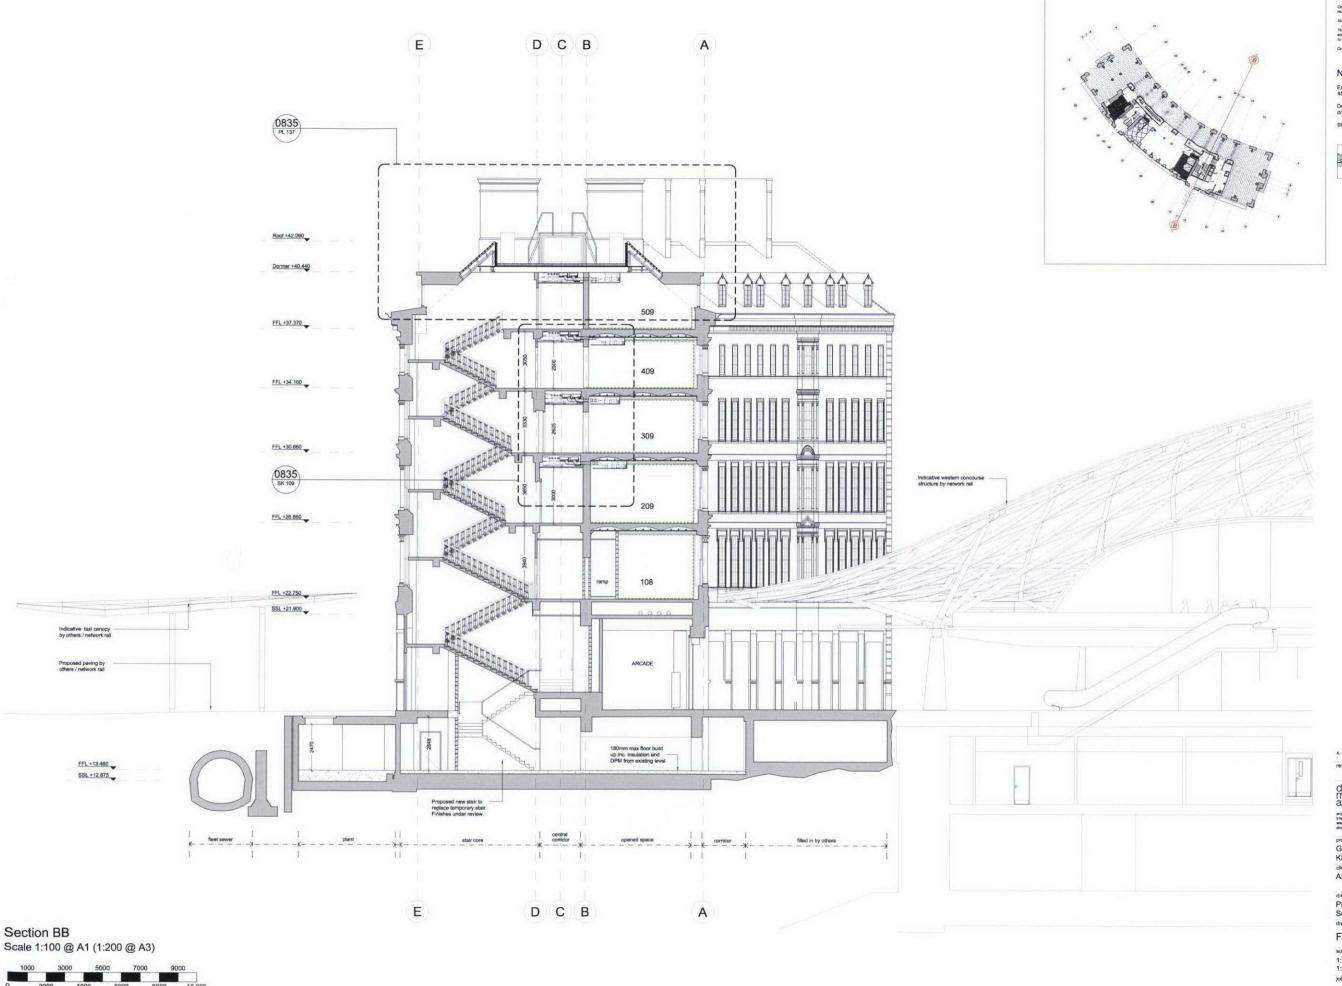

SCALE BAR (1000 = 1M)

NOTES




A ISSUED FOR APPROVAL - ISSUE FOR PRE APPLICA

Great Northern Hotel King's Cross London Aries GNH (GP) Limited

drawing title
Proposed
Section B B drawing status

FOR APPROVAL

scale	date	drawn by	checked by
1:100 @ A1 1:200 @ A3	03.02.10	MC	KS
job no.	drawing no.		revision
0835	PP-135		Λ

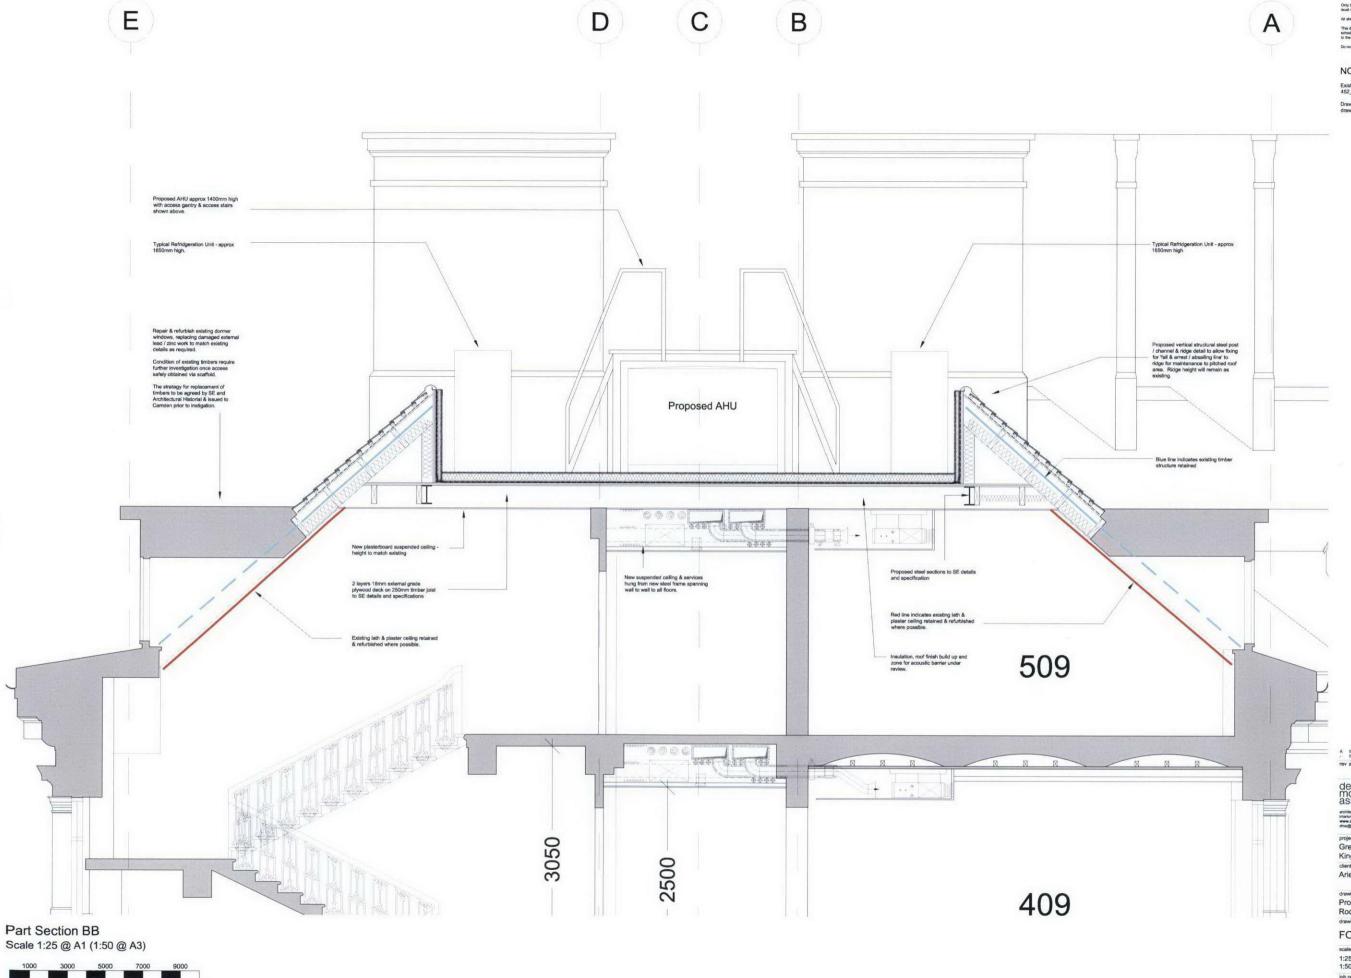

SCALE BAR (1000 = 1M)

Copyright: All rights reserved. This drawing must not be reproduced without permission.

Only the original drawing should be relied upon. Contractors subcontractors and supplier
must verify all disnessions on site before commencing any work or making any shop drawing.

This drawing is to be read in conjunction with the Architect's specification, bills of quantitis schedules, structural, mechanical & electrical drawings and all discrepancies are to be reto the architect.

NOTES

Existing section taken from Allies and Morrison drawings reference r 452_08_201 Rev P6 dated 05 Apr 2007.

Drawing also overlaid against Michael Gallie & Partners Survey drawings reference no. 6303/10 rev B dated Dec 2005

A ISSUE FOR APPROVAL
- ISSUE FOR APPROVAL
- ISSUE FOR MEE APPLICATION

TOV amendments

CHECKET

CHECKE


drawing title
Proposed Part Section BB
Roof
drawing status

FOR APPROVAL


scale	date	drawn by	checked b
1:25 @ A1 1:50 @ A3	03.02.10	MC	KS
job na.	drawing no.		revision
0835	PP-137		Α

June 2010 MC 08:02:10 MC date by


Plant & Lift Overrun Study

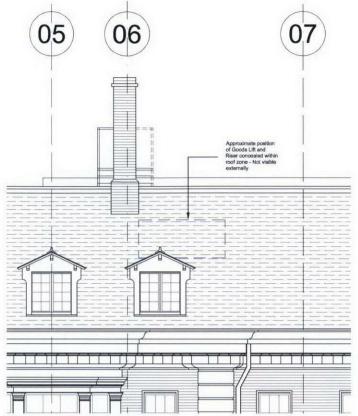


Elevation - Goods Lift

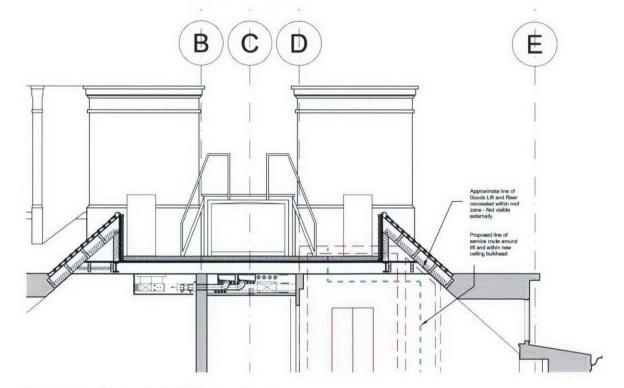

Proposed Goods Lift within roof zone

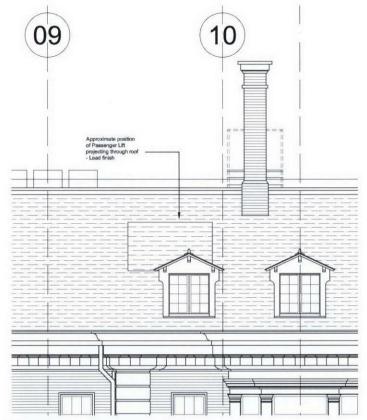

Elevation - Passenger Lift

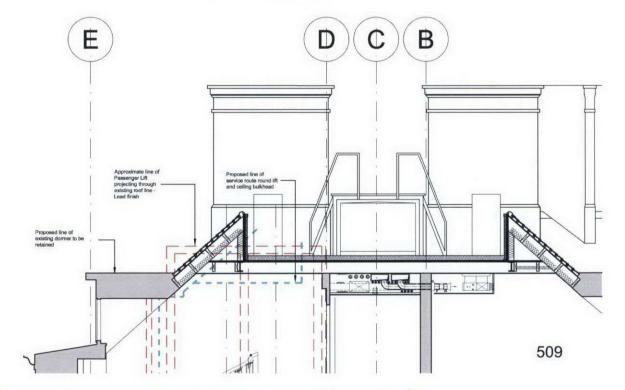

Proposed Passenger Lift and relationship to existing roof profile

dexter
moren
associates
and the street value of street

architecture urban design interior design creative media www.dextermoren.com

57d jamestown road london nw1 7db UK

t: 020 7267 4440 f: 020 7267 6044 ISSUED FOR APPROVAL ISSUED FOR PRE APPLICATION

Drawing updated

June 2010 MC 08.02.10 KS 01.02.10 MC date

Great Northern Hotel King's Cross London

Aries GNH (GP) Limited

drawing title Lift Overrun study Part Sections & Elevations

FOR APPROVAL

drawing status

0835


1:50 @ A3 NTS @ A4 job no. drawing no.

date 18.01.10

drawn by MC

PL - SK-105

checked by KS

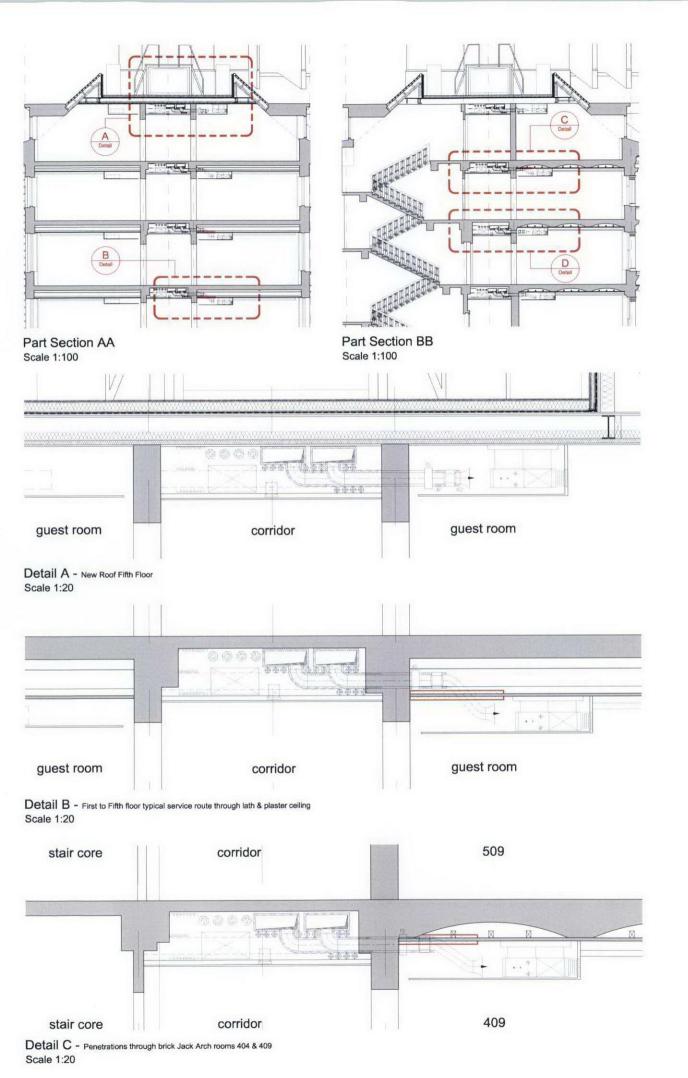


SITUATION ONE - Indicates assumed orientation of cast iron beams black Arches. Refer to Rambolls structural information for details


Refer to Rambolls structural information for details

Hatched area indicates assumed area of penetrations through lain plaster coiling where required

Typical Part Reflective Ceiling Plan Scale 1:50

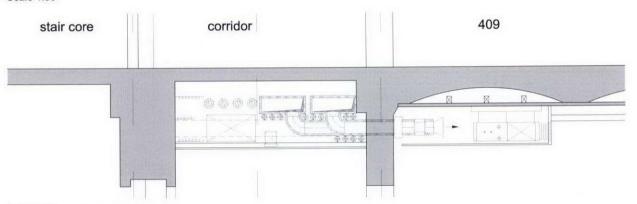

Detail D - rooms 204, 209, 304 & 309 Scale 1:20

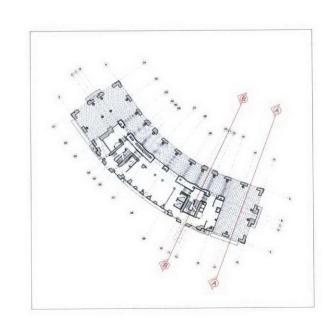

Only the organize density studies in these commending any work or restaining any strong drawlegs.

As shop deserting in the submitted to the architect for commending any strong drawlegs.

As shop deserting to be admitted to the architect for commend grow to literature.

The acturality to the act consciptions the the collections of the contractions where the conscience in the exchance sendention raise of countries.

The acturality of the introduction deserting and all descriptions are to be reported to the architects.

Do not exalle from the drawing. Dimensions are in millimetres unless otherwise stated,

NOTES

M&E services taken from Rambolis drawing number 6396/MEP/002/1 rev P02 dated 01 March 2010.

- IBSUED FOR A	PPROVAL		June 2010	MC
rev amendment	5		date	by
dexter moren associates		57d jamestown road london nw1 7db UK		
architecture urban design interior design creative media www.disclamnoran.com drea@destarnoran.com.			t: 020 7267 4440 f: 020 7267 6044	
project				
Great Nort				
King's Cro	ss London			
client				
Aries GNH	(GP) Limite	ed		
drawing title	Tunioni			
Proposed	or Sections			
	ior sections			
drawing status				
FOR AF	PPROVA	L		
scale	date	drawn by	checke	d by
As Shown @ A1	10.02.01	MC	KS	
iob no.	drawing no.		revisio	n
Too . in.				

Contractors, subcontractors and suppliers must verify all dimensions on site before commencing any work or making any shop drawings

Dimensions are in millimetres unless otherwise stated

All shop drawings to be submitted to the architect for comment prior to

This drawing is to be read in conjunction with the architects specification, bills of quantities / schedules, structural, mechanical and electrical drawings and all discrepancies are to be reported to the architect


View 1 Existing



View 1

Proposed

- Existing plant room omitted at roof level.
- Access hatch omitted at roof level.
- Redundant waste pipes removed.
- Proposed lift overrun not visible.
- Proposed louvred screen at roof level.

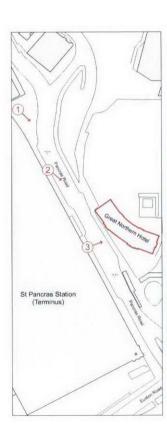



dexter moren associates

architecture urban design interior design creative media

www.dextermoren.com dma@dextermoren.com

t +44 (0)20 7267 4440 f +44 (0)20 7267 6044

57d jamestown road london nw1 7db uk v amendments

by

date

project
Great Northern Hotel,
Kings Cross, London
client
ARIES GNH (GP) Limited

drawing title

View 1 - Proposed facade roof works
- photographic review
drawing status

For information

revision

drawn by

checked by

DMA

KS



This drawing must not be reproduced without permission

Do not scale from this drawing, only the original drawing should be relied upon

Contractors, subcontractors and suppliers must verify all dimensions on site before commencing any work or making any shop drawings

Dimensions are in millimetres unless otherwise stated

All shop drawings to be submitted to the architect for comment prior to fabrication

This drawing is to be read in conjunction with the architects specification, bills of quantities / schedules, structural, mechanical and electrical drawings and all discrepancies are to be reported to the architect

View 2

Existing



View 2

Proposed

- Existing plant room omitted at roof level.
- Redundant waste pipes removed.
- Proposed lift overrun not visible.



dexter moren associates

architecture urban design interior design creative media

www.dextermoren.com dma@dextermoren.com

t +44 (0)20 7267 4440 f +44 (0)20 7267 6044

57d jamestown road london nw1 7db uk

amendments

by

date

project
Great Northern Hotel,
Kings Cross, London
client
ARIES GNH (GP) Limited

St Pancras Station (Terminus)

drawing title

View 2 - Proposed facade roof works
- photographic review
drawing status

For information

 scale
 date

 N.A.
 18.03.2010

 job number
 drawing no

 0835
 SK121

DMA

KS

checked by

This drawing must not be reproduced without permission

Do not scale from this drawing, only the original drawing should be relied upon


Contractors, subcontractors and suppliers must verify all dimensions on site before commencing any work or making any shop drawings

Dimensions are in millimetres unless otherwise stated

All shop drawings to be submitted to the architect for comment prior to

This drawing is to be read in conjunction with the architects specification, bills of quantities / schedules, structural, mechanical and electrical drawings and all discrepancies are to be reported to the architect

View 3 Existing

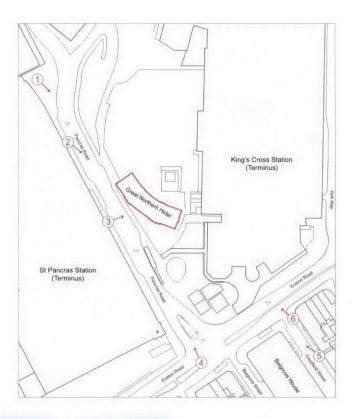

View 3

Proposed

- Existing projecting plant room omitted at roof level.
- Proposed lift overrun maybe visible above cornice as shown.
- Redundant waste pipes removed.





dexter associates

architecture urban design interior design creative media

www.dextermoren.com dma@dextermoren.com

t +44 (0)20 7267 4440 f +44 (0)20 7267 6044

57d jamestown road london nw1 7db uk amendments

by date

project Great Northern Hotel, Kings Cross, London

ARIES GNH (GP) Limited

drawing title

For information

View 3 - Proposed facade roof works - photographic review drawing status

scale date N.A. 18.03.2010

drawing no

SK122

job number

0835

drawn by DMA

checked by KS

revision