




EXISTING GROUND FLOOR PLAN
SCALE 1:100

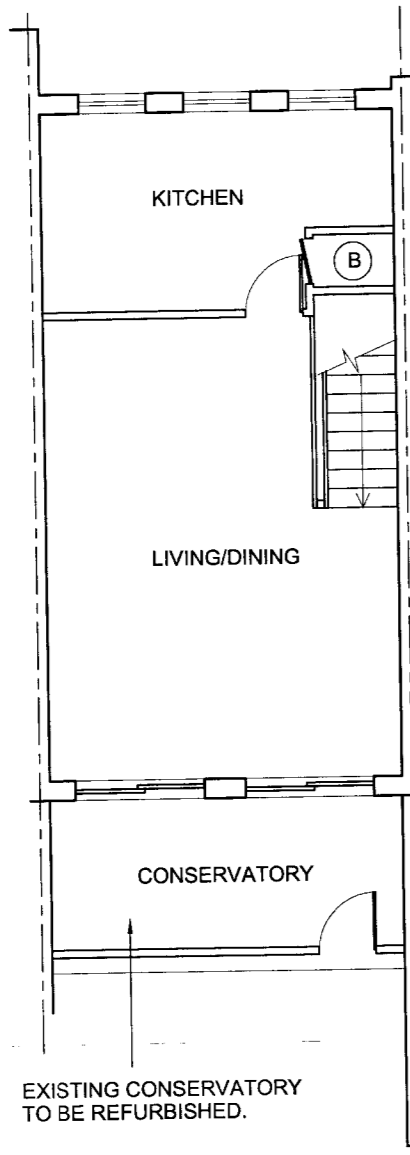


EXISTING FIRST FLOOR PLAN
SCALE 1:100

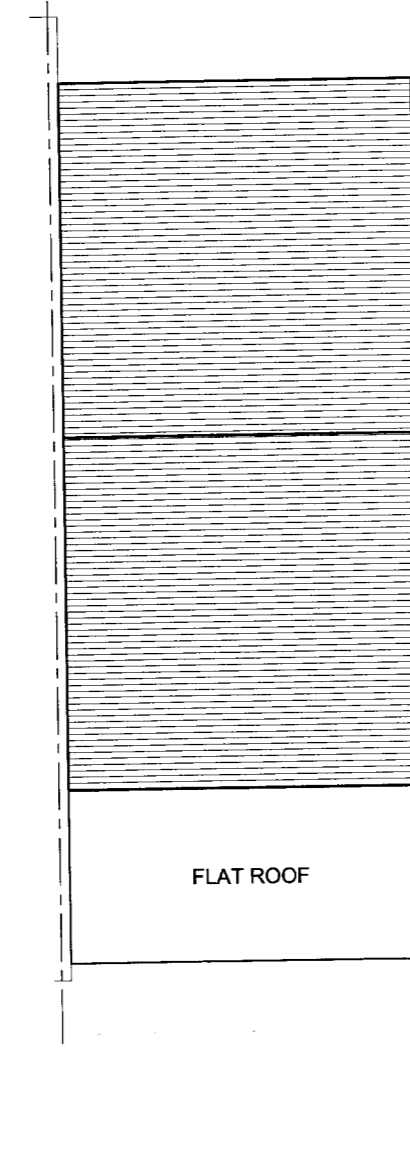


EXISTING ROOF PLAN
SCALE 1:100

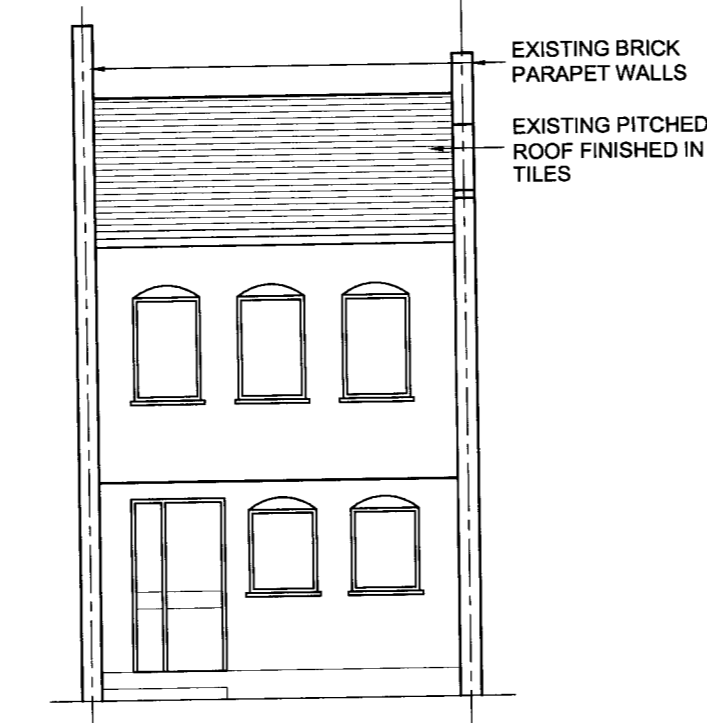


EXISTING FRONT ELEVATION
SCALE 1:100

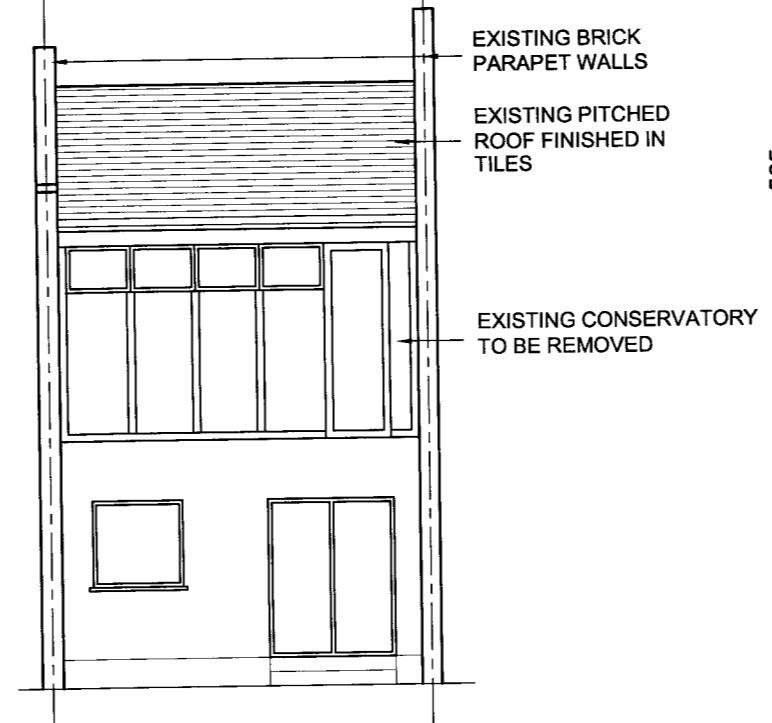


EXISTING REAR ELEVATION
SCALE 1:100

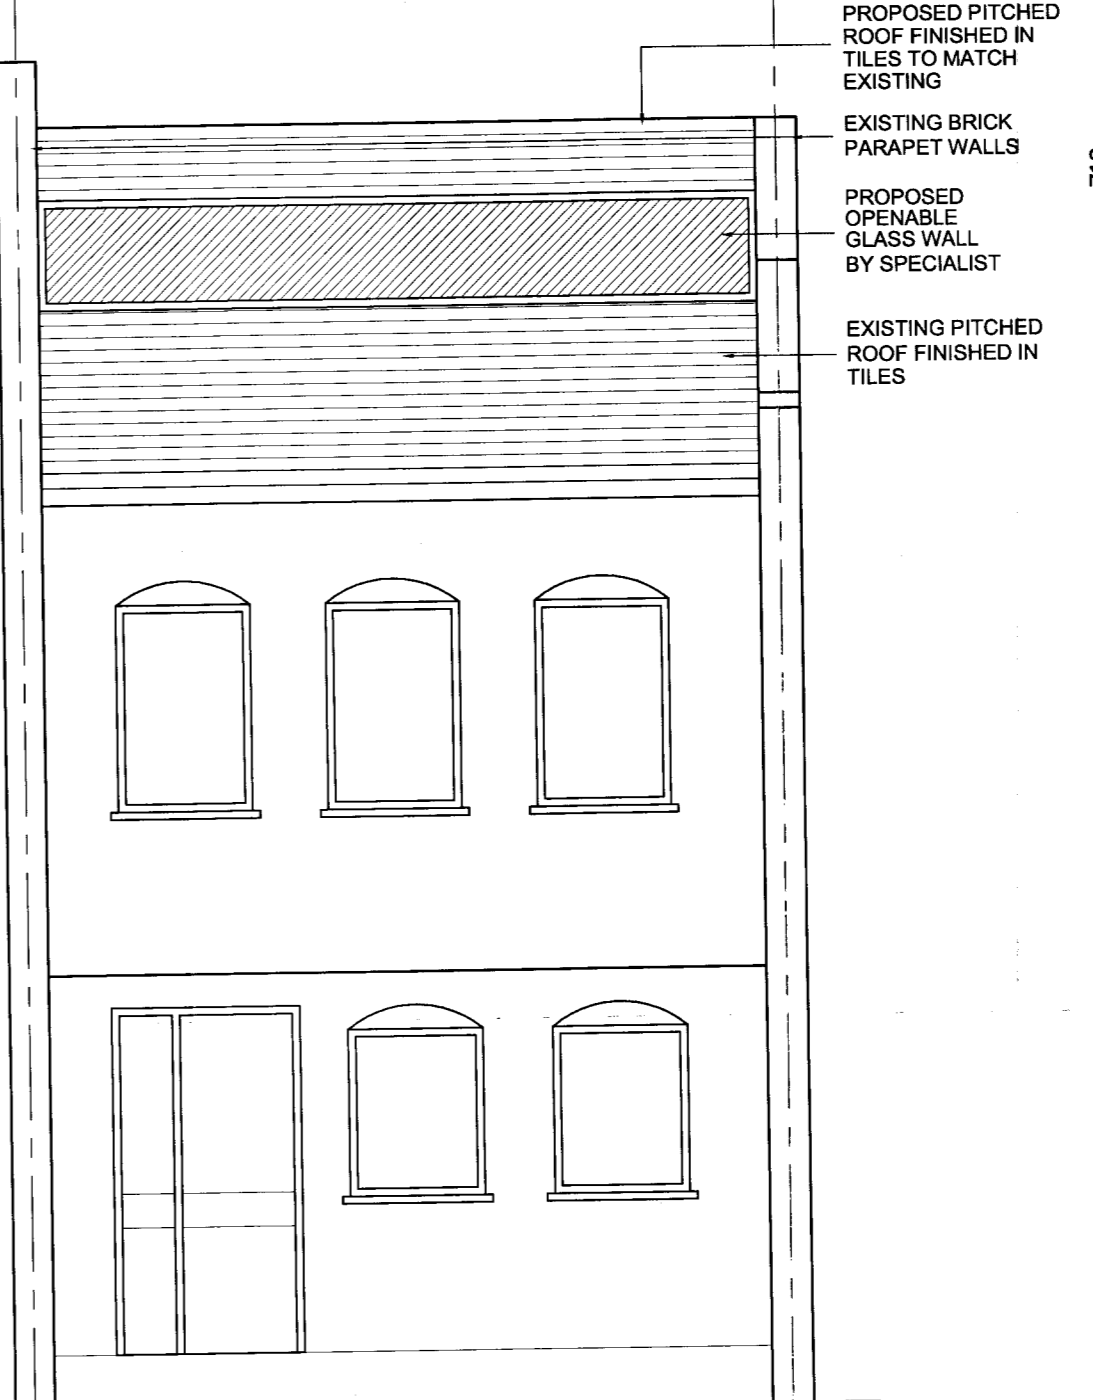


PROPOSED FRONT ELEVATION
SCALE 1:50

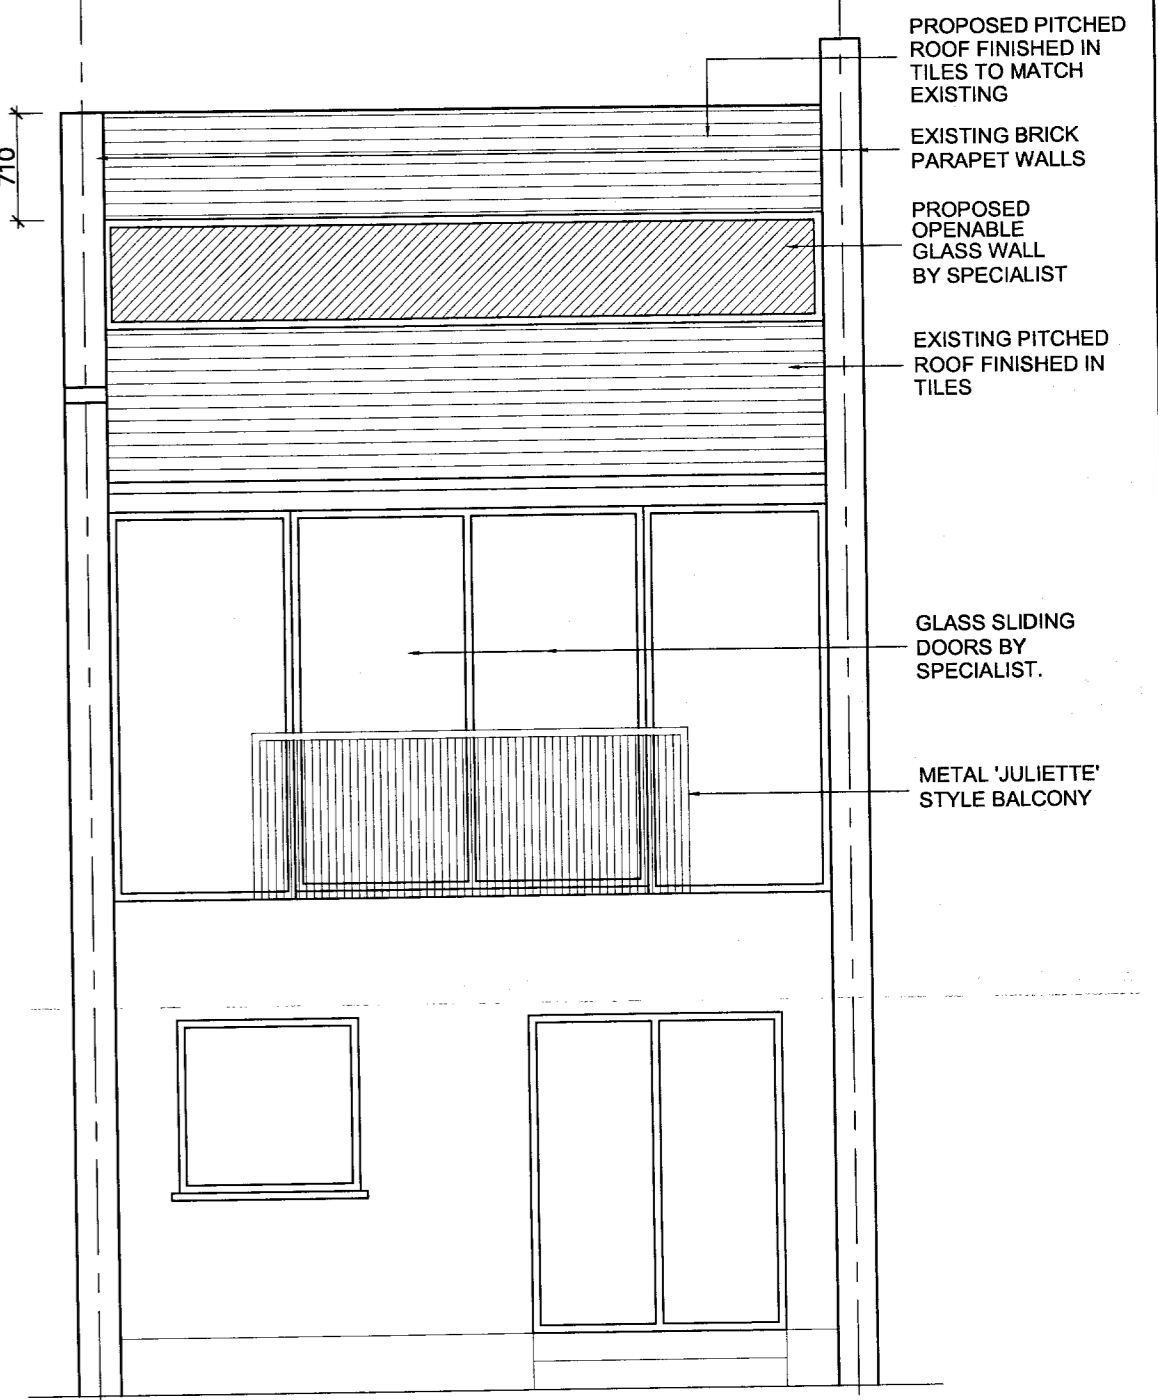


PROPOSED REAR ELEVATION
SCALE 1:50

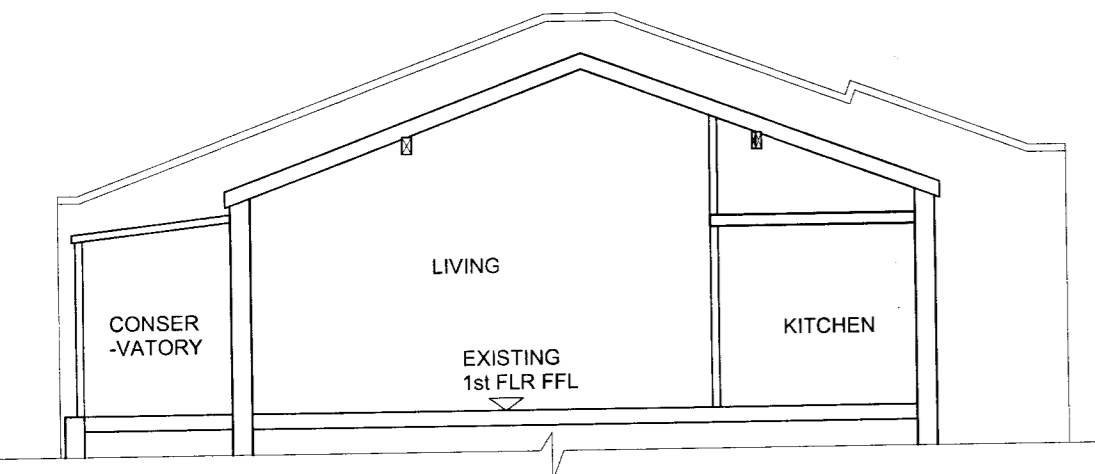


EXISTING SECTION A-A
SCALE 1:100

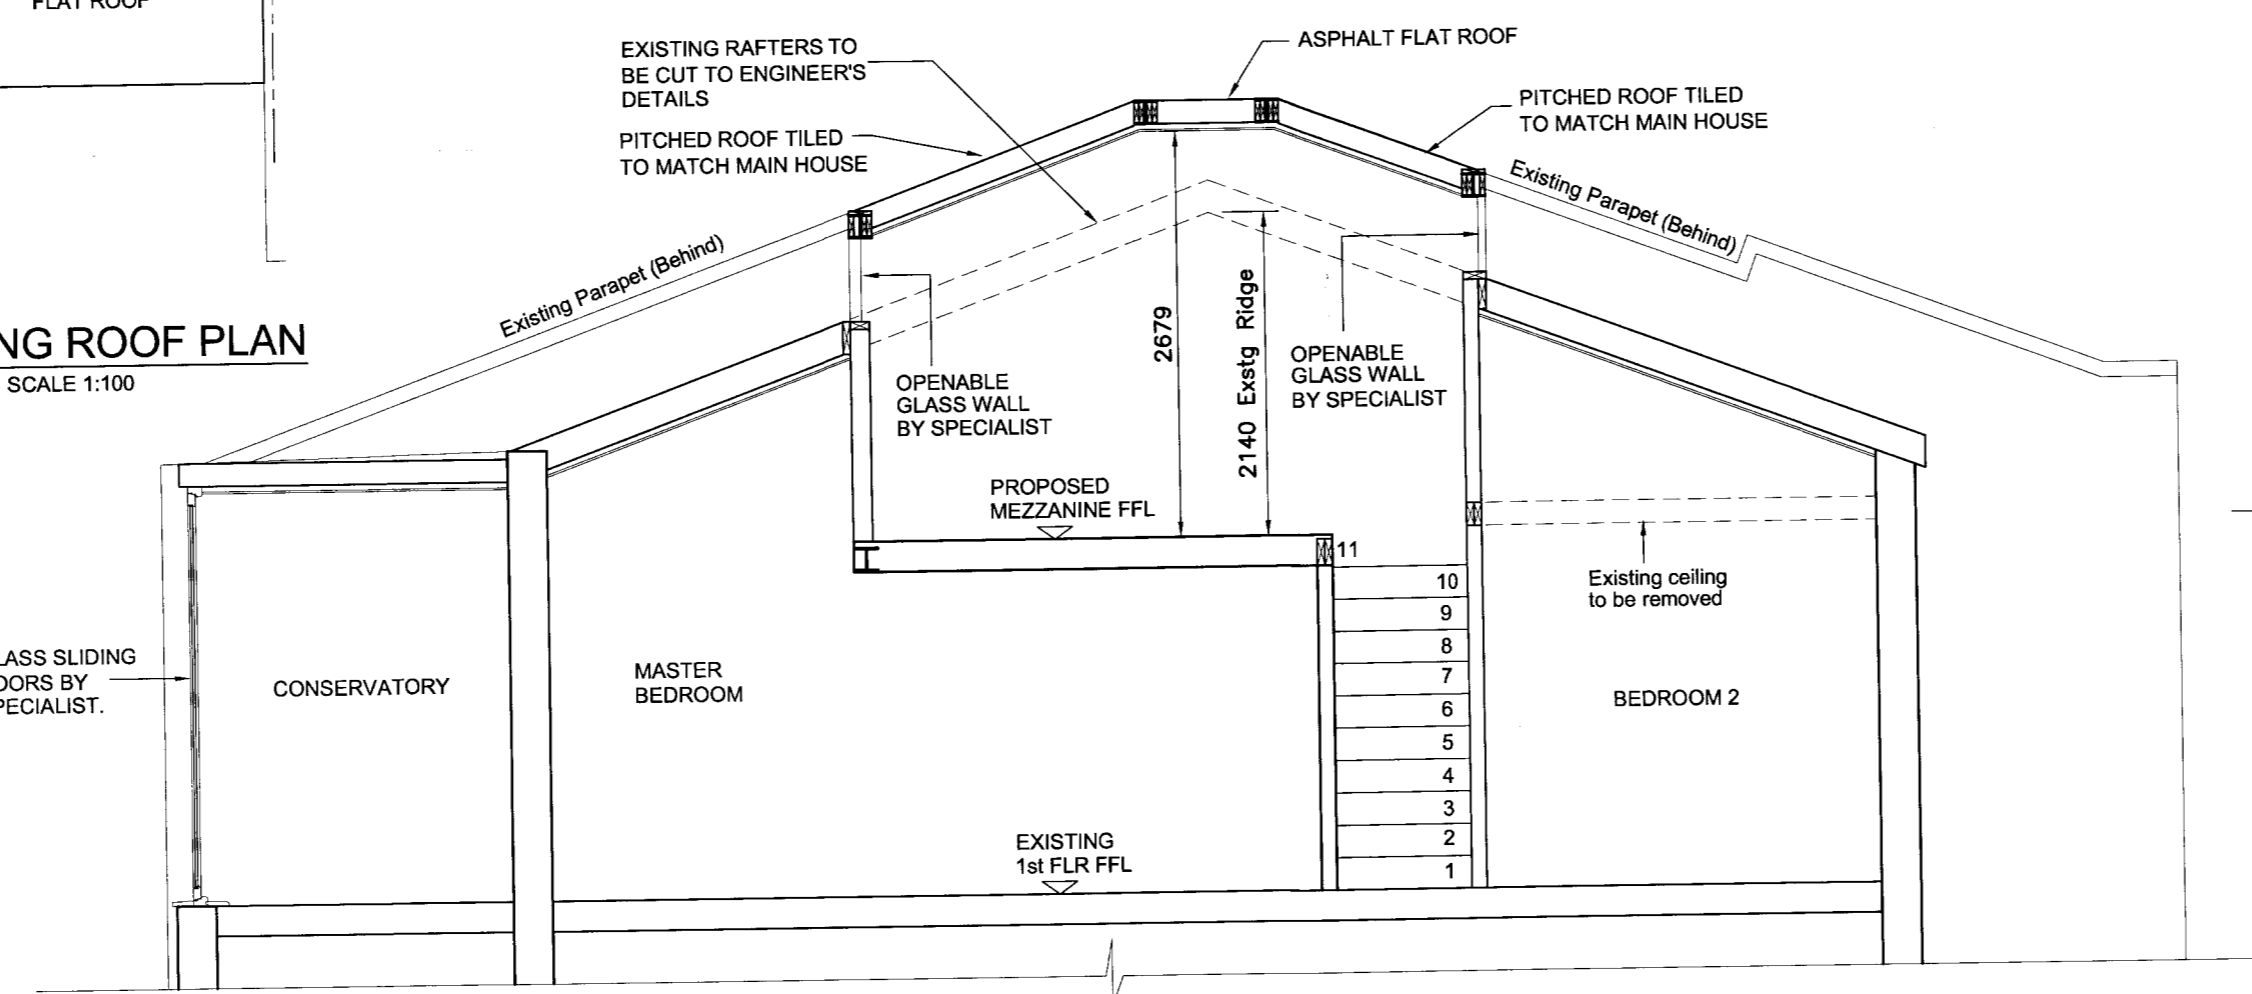


PROPOSED SECTION A-A
SCALE 1:50

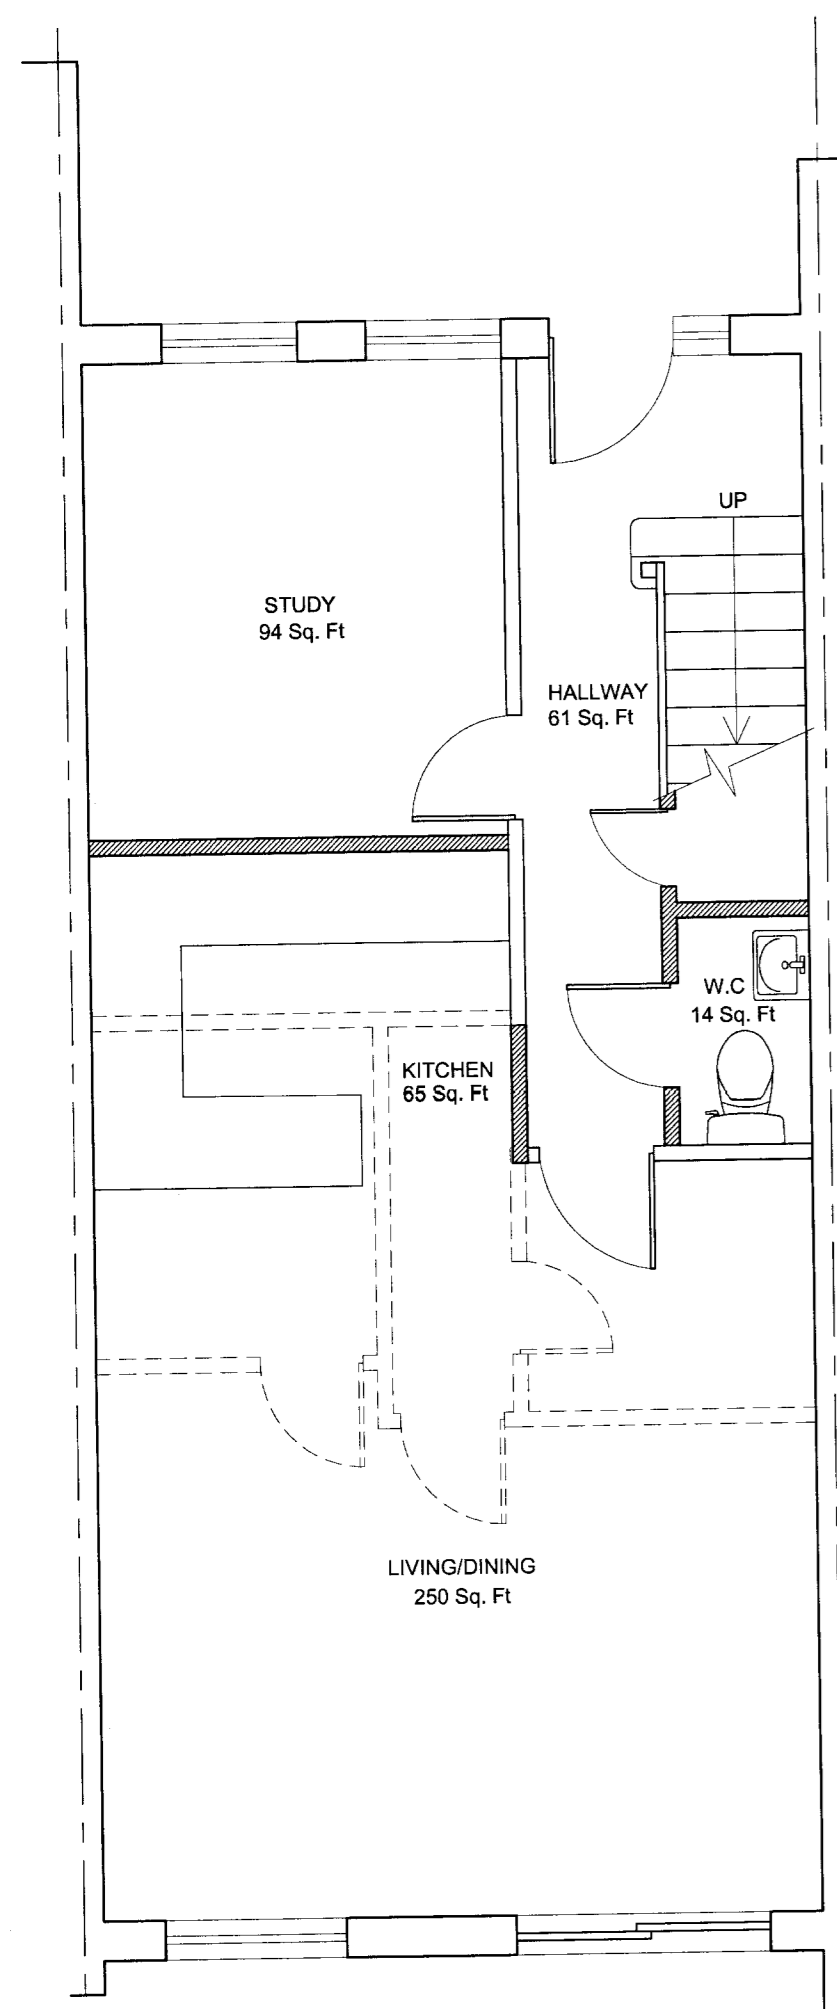


PROPOSED GROUND FLOOR PLAN
SCALE 1:50

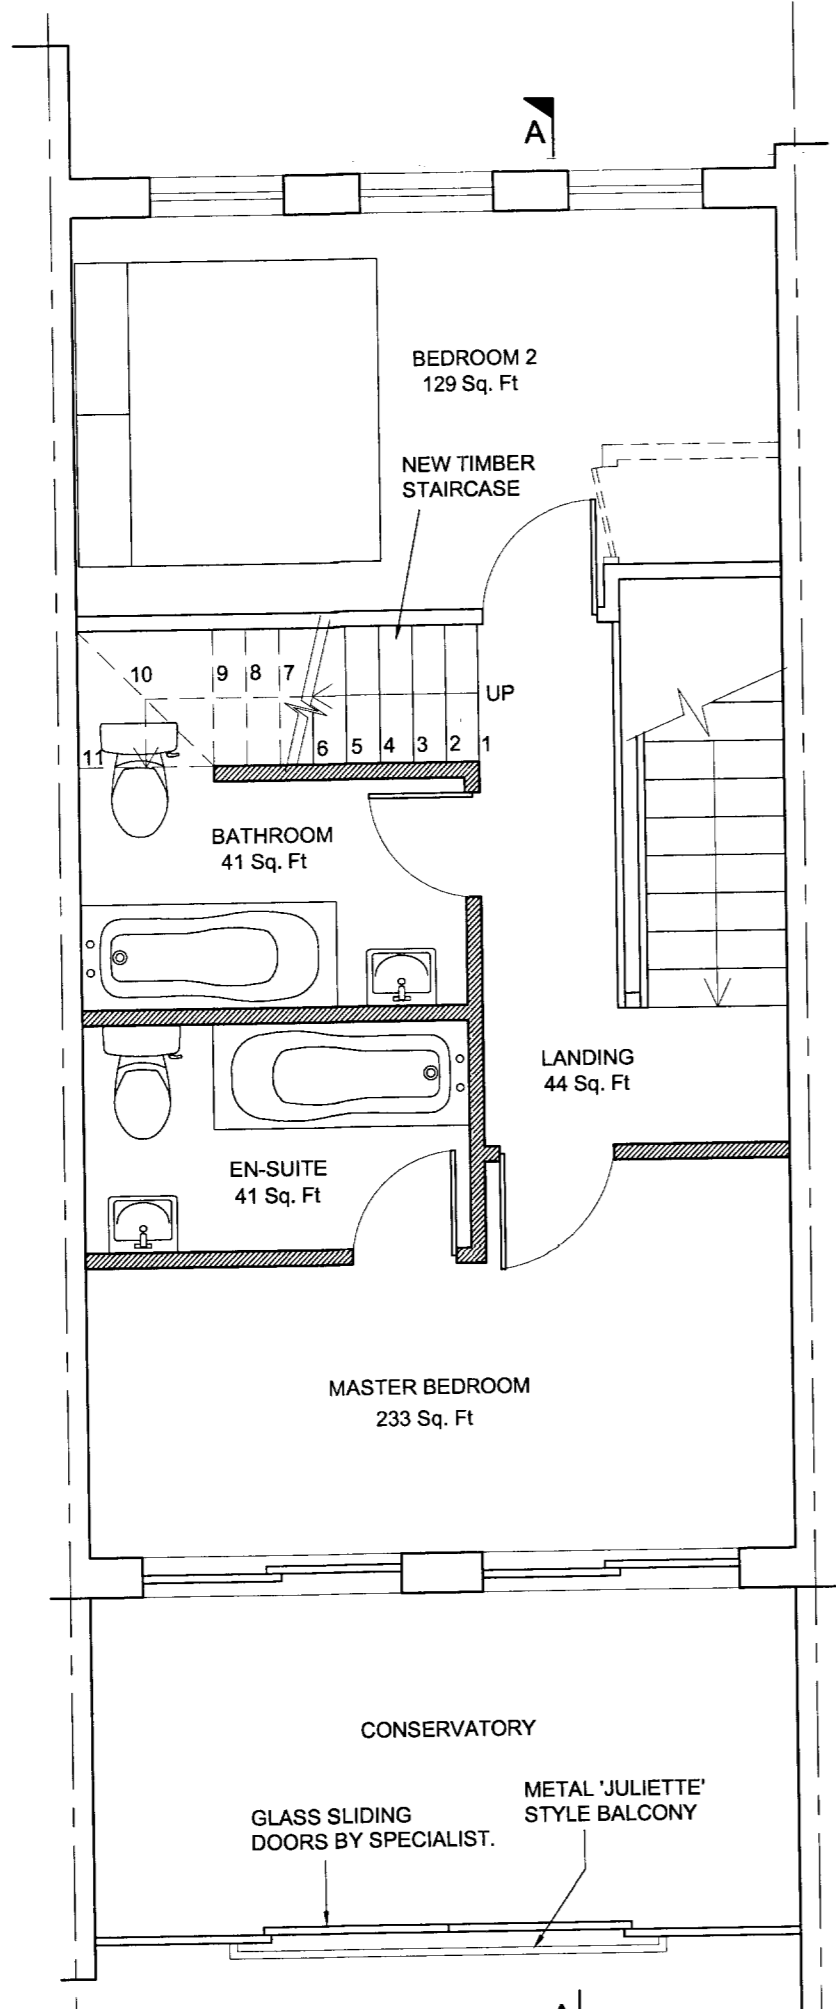


PROPOSED FIRST FLOOR PLAN
SCALE 1:50

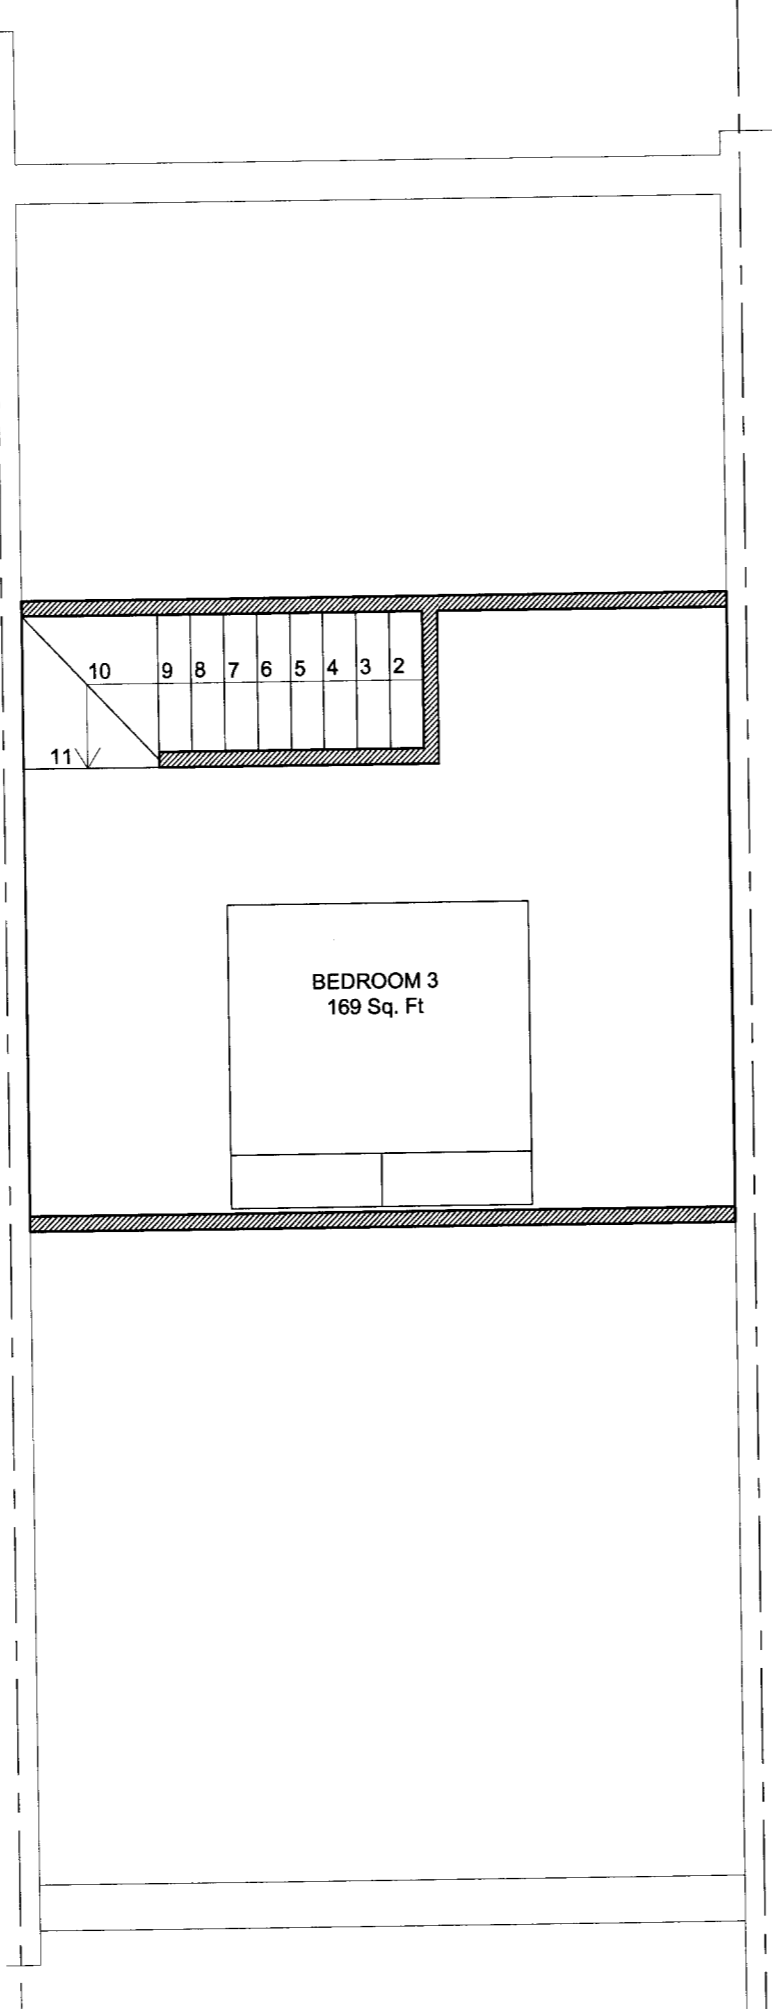

PROPOSED MEZZANINE FLOOR PLAN
SCALE 1:50

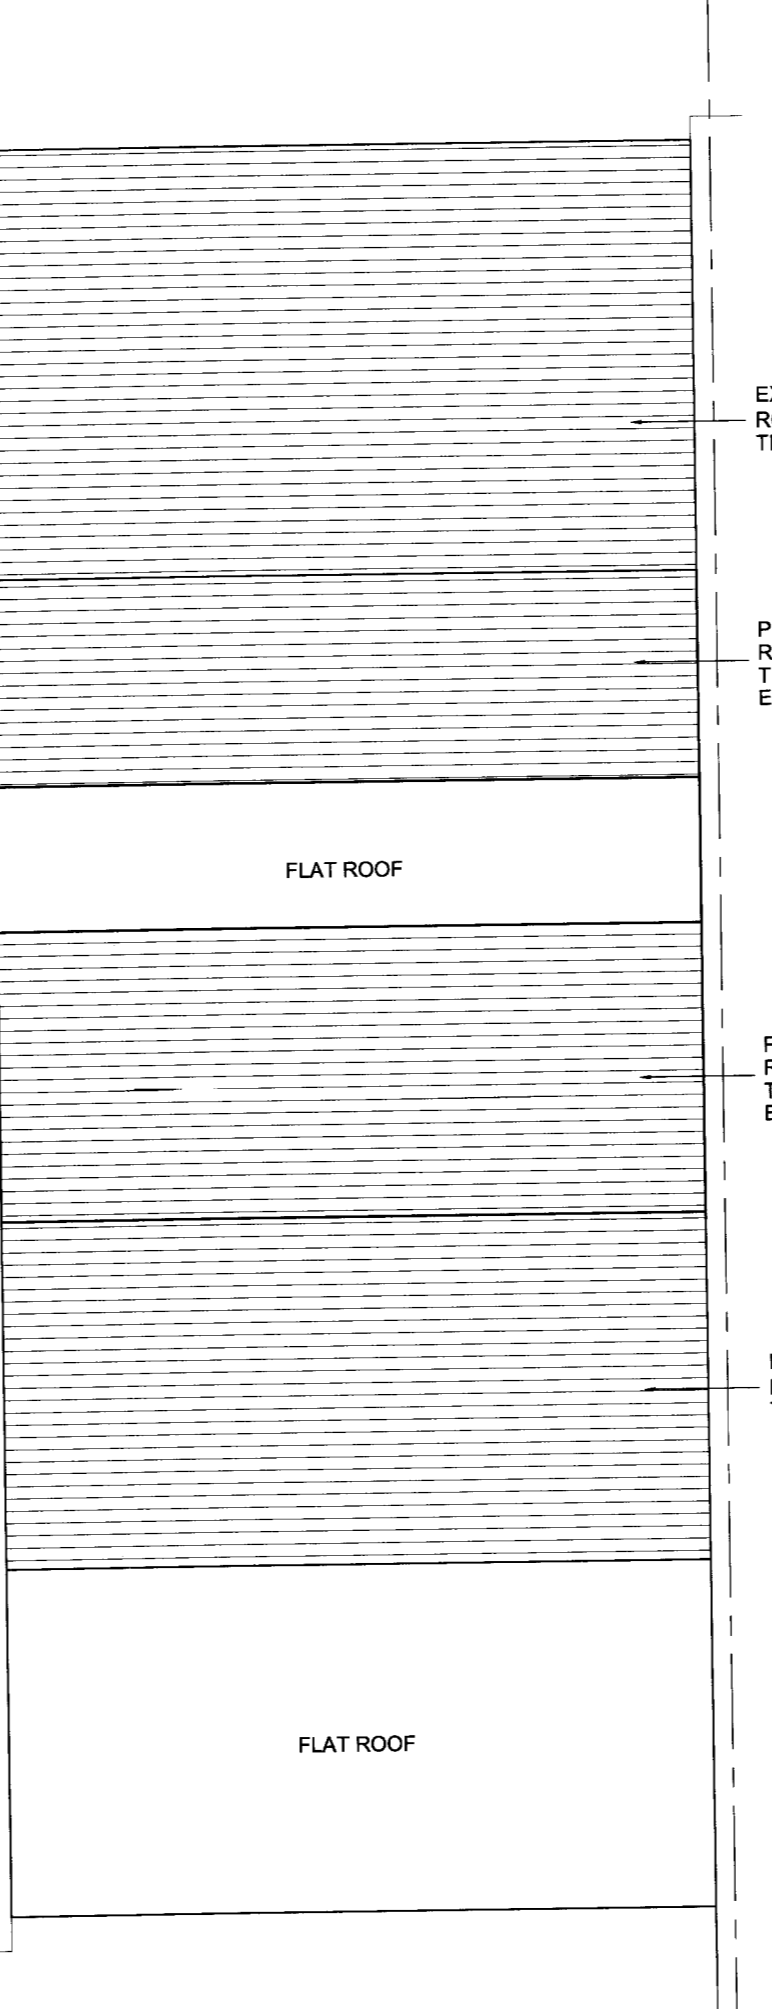

PROPOSED ROOF PLAN
SCALE 1:50

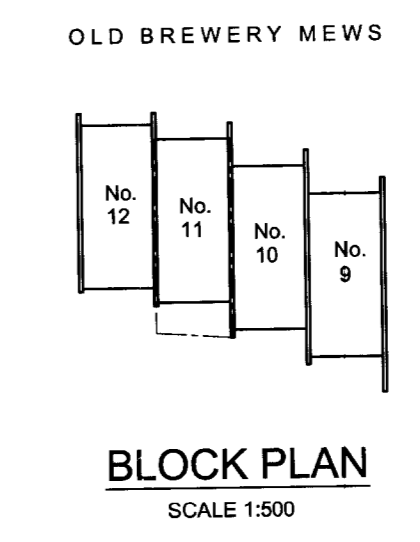

BLOCK PLAN
SCALE 1:500

All dimensions must be checked on site and not scaled from this drawing. Any dimensional discrepancies discovered must be reported to the Surveyor before proceeding. This drawing is to be read in conjunction with all relevant documents.

This drawing is copyright © and may not be reproduced without permission.

Revisions

CLIENT
BREWERY MEWS LIMITED

JOB DESCRIPTION
11 OLD BREWERY MEWS LONDON NW3 1PZ

DRAWING TITLE
EXISTING & PROPOSED FLOOR LAYOUTS/ELEVATIONS *PLANNING*

Scale	Date	Drawn	Checked
AS SHOWN	JUNE'10	MTH	

cubic
building surveying

Cubic Building Surveying Limited
Prospect House, 191-199 London Road, Isleworth, Middlesex, TW7 5XD
T: 020 8587 1003 · F: 020 8587 1002
www.cubicbs.co.uk
info@cubicbs.co.uk

Drawing Number **C12687-01**