
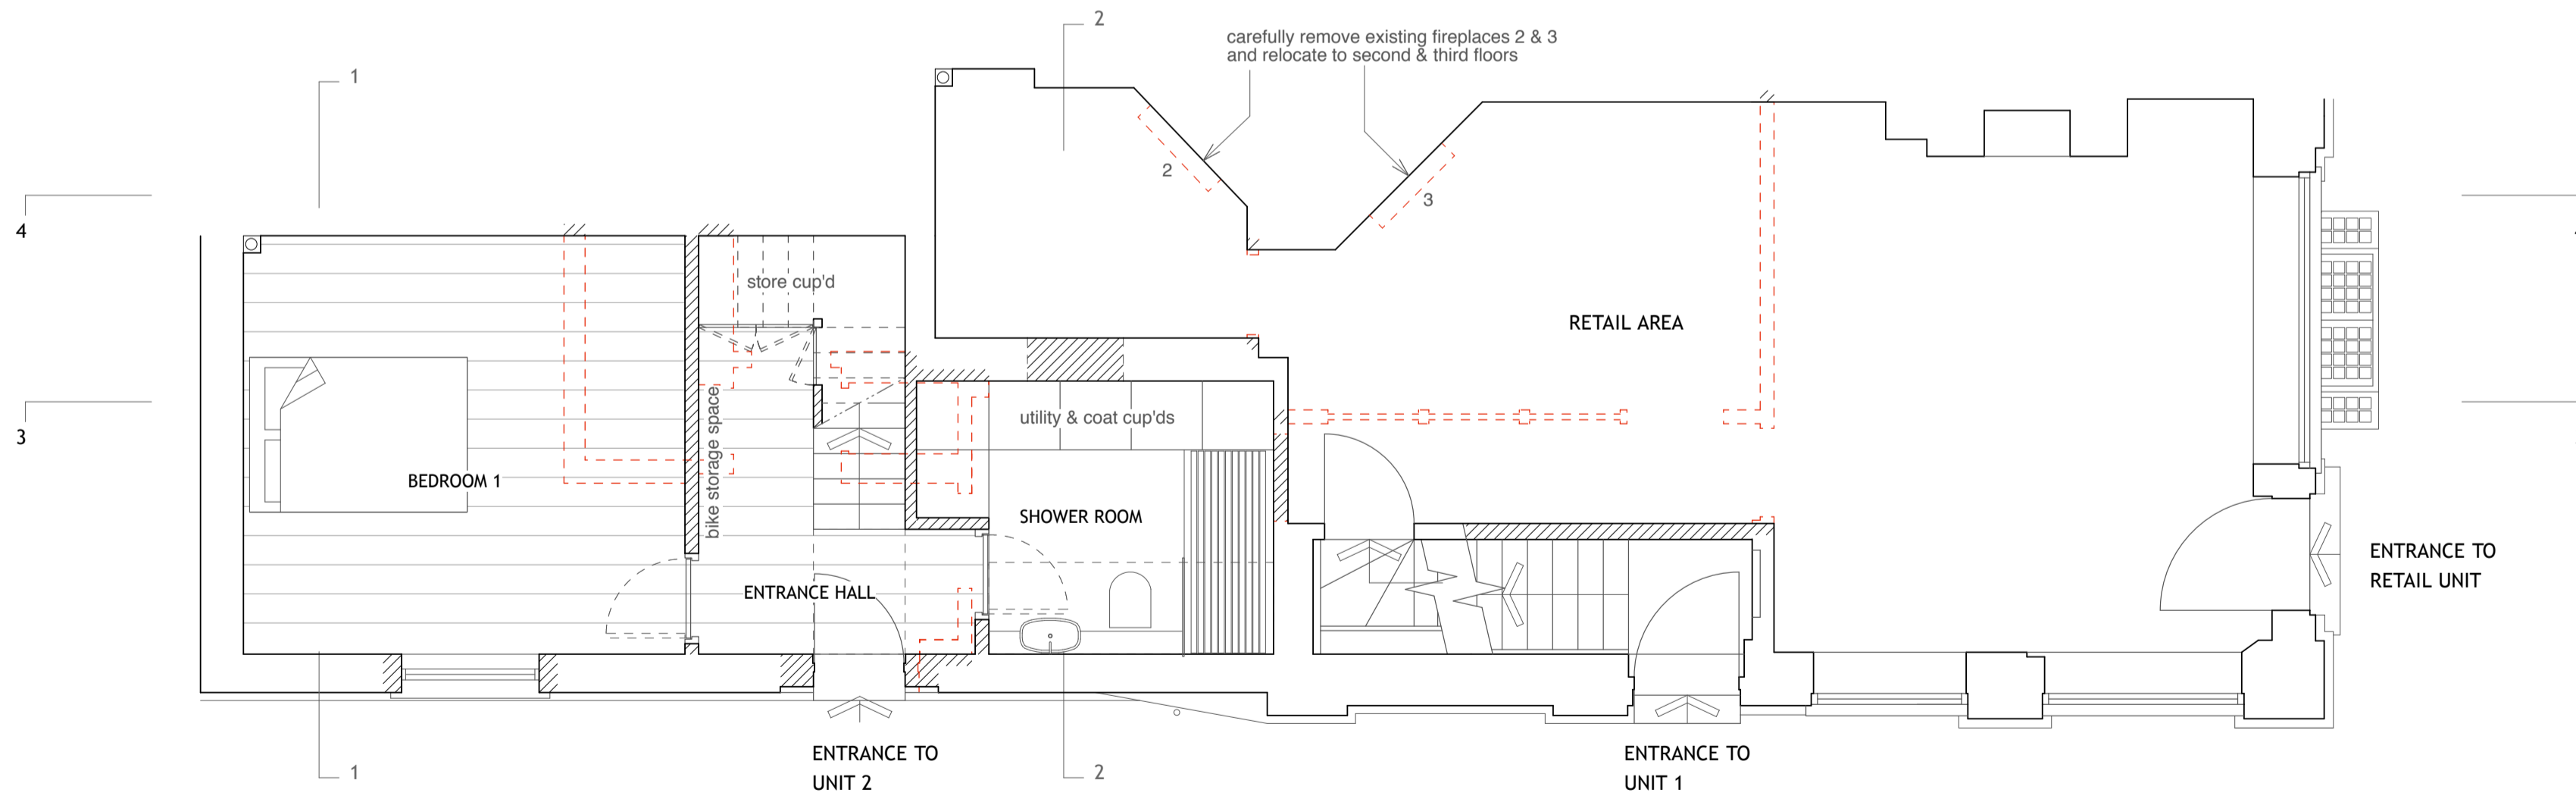



All dimensions to be checked on site.

Any errors or omissions must be reported to the architect.

REVISION	NOTES	DATE
A	Note added regarding relocation of existing fireplaces	15-06-10

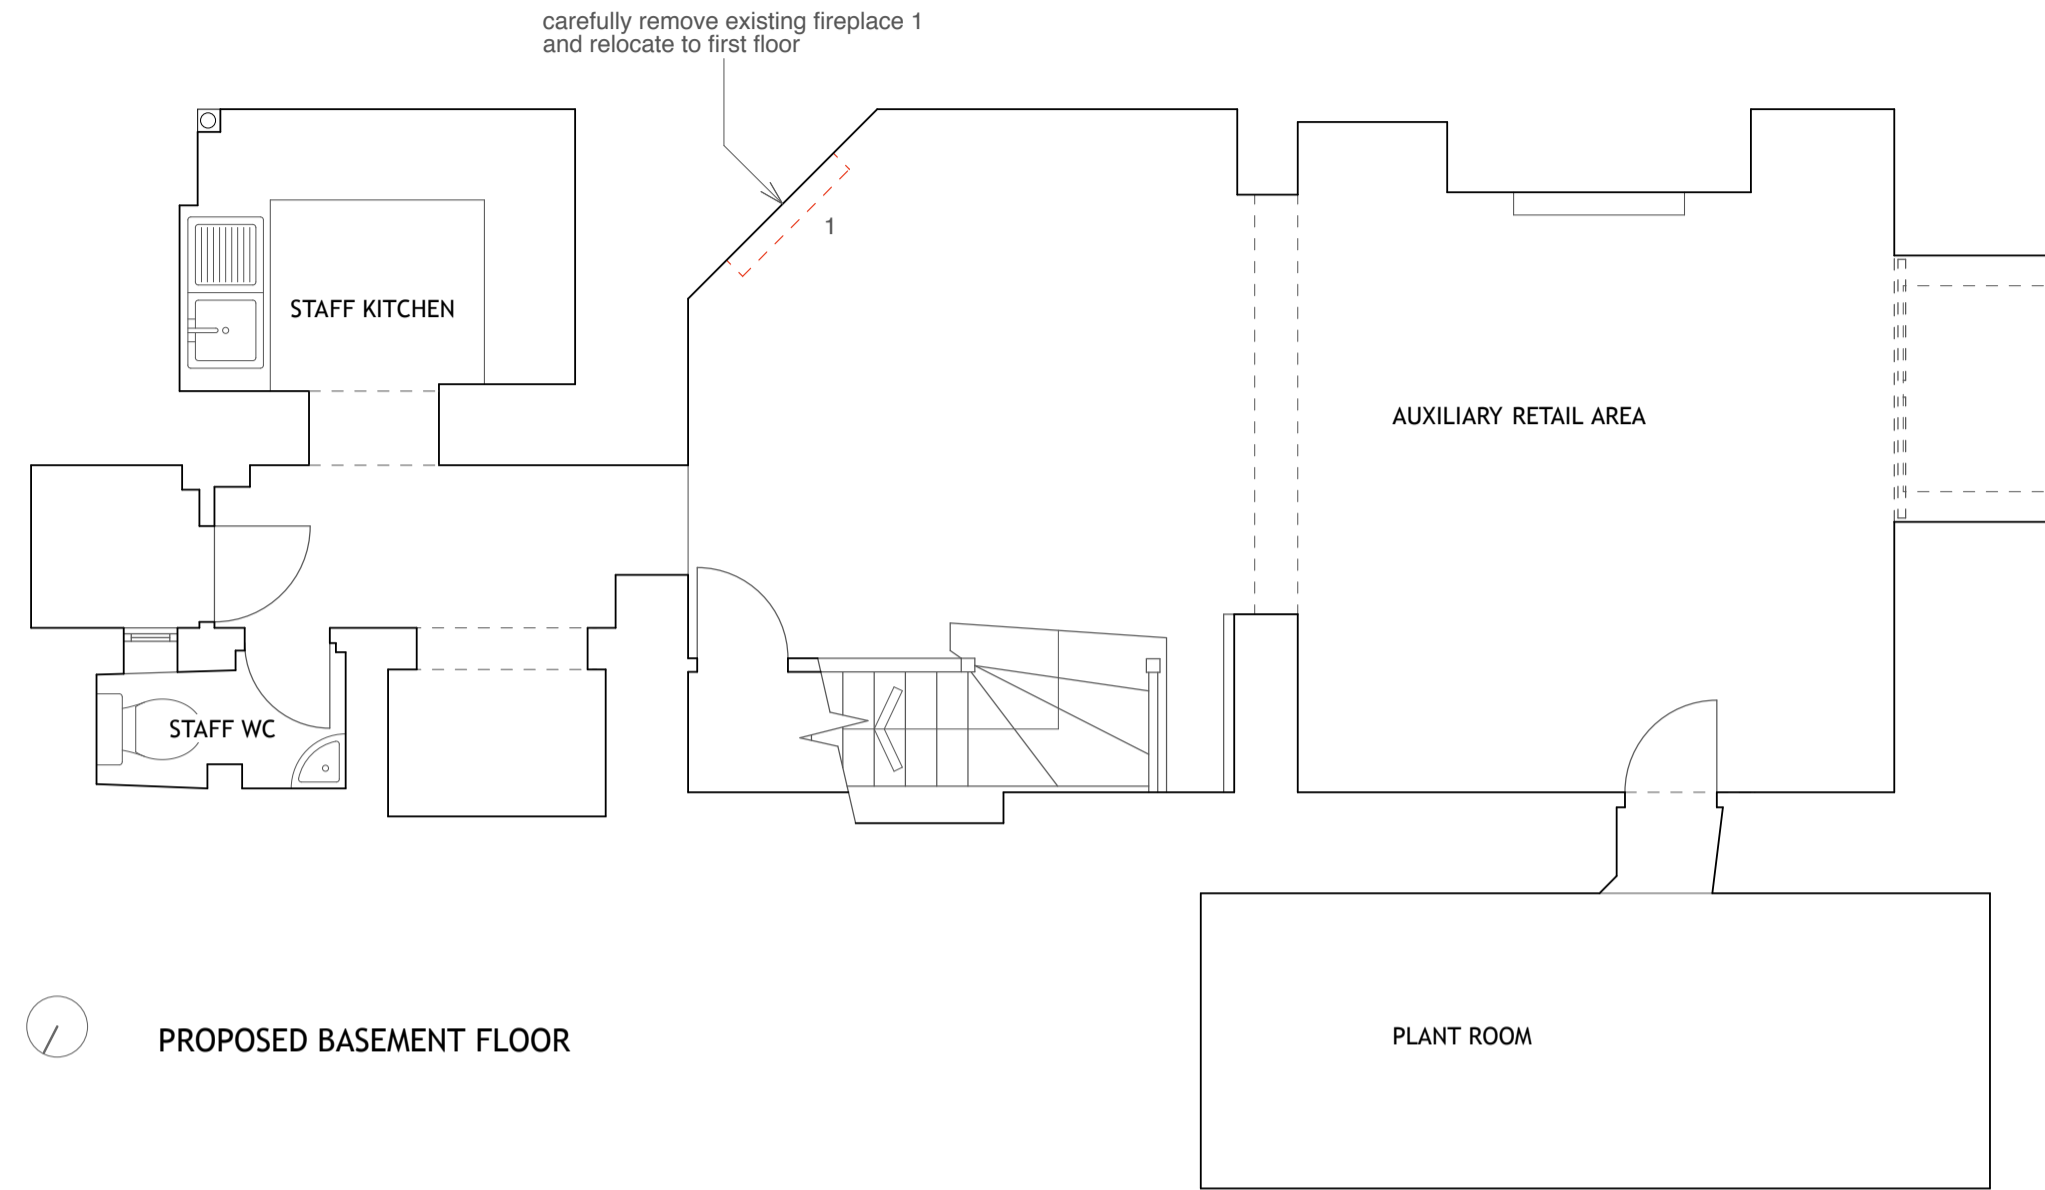

PROPOSED GROUND FLOOR

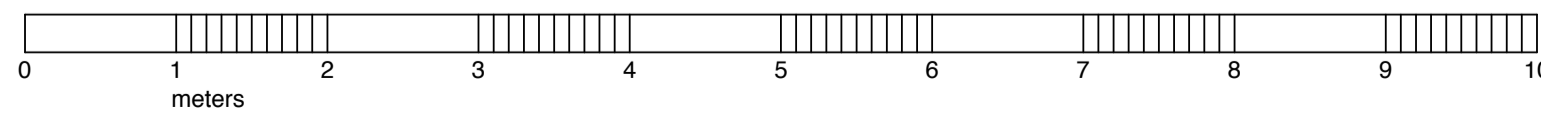

CLIENT

R Kime

PROJECT

42 Museum Street  
London WC1A 1LY

TITLE

Proposed b'ment & ground floor plans

DRAWING NO. SCALE DATE

0170-201A 1:50 April 10

STATUS

Planning

Stephen Turvil Architects


51A Upland Road t 020 8299 6169  
London SE22 9EF f 020 8693 2401  
info@stephenturvilarchitects.com  
www.stephenturvilarchitects.com

© reserved


All dimensions to be checked on site.

Any errors or omissions must be reported to the architect.


REVISION	NOTES	DATE
A	Note added regarding relocation of existing fireplaces	15-06-10

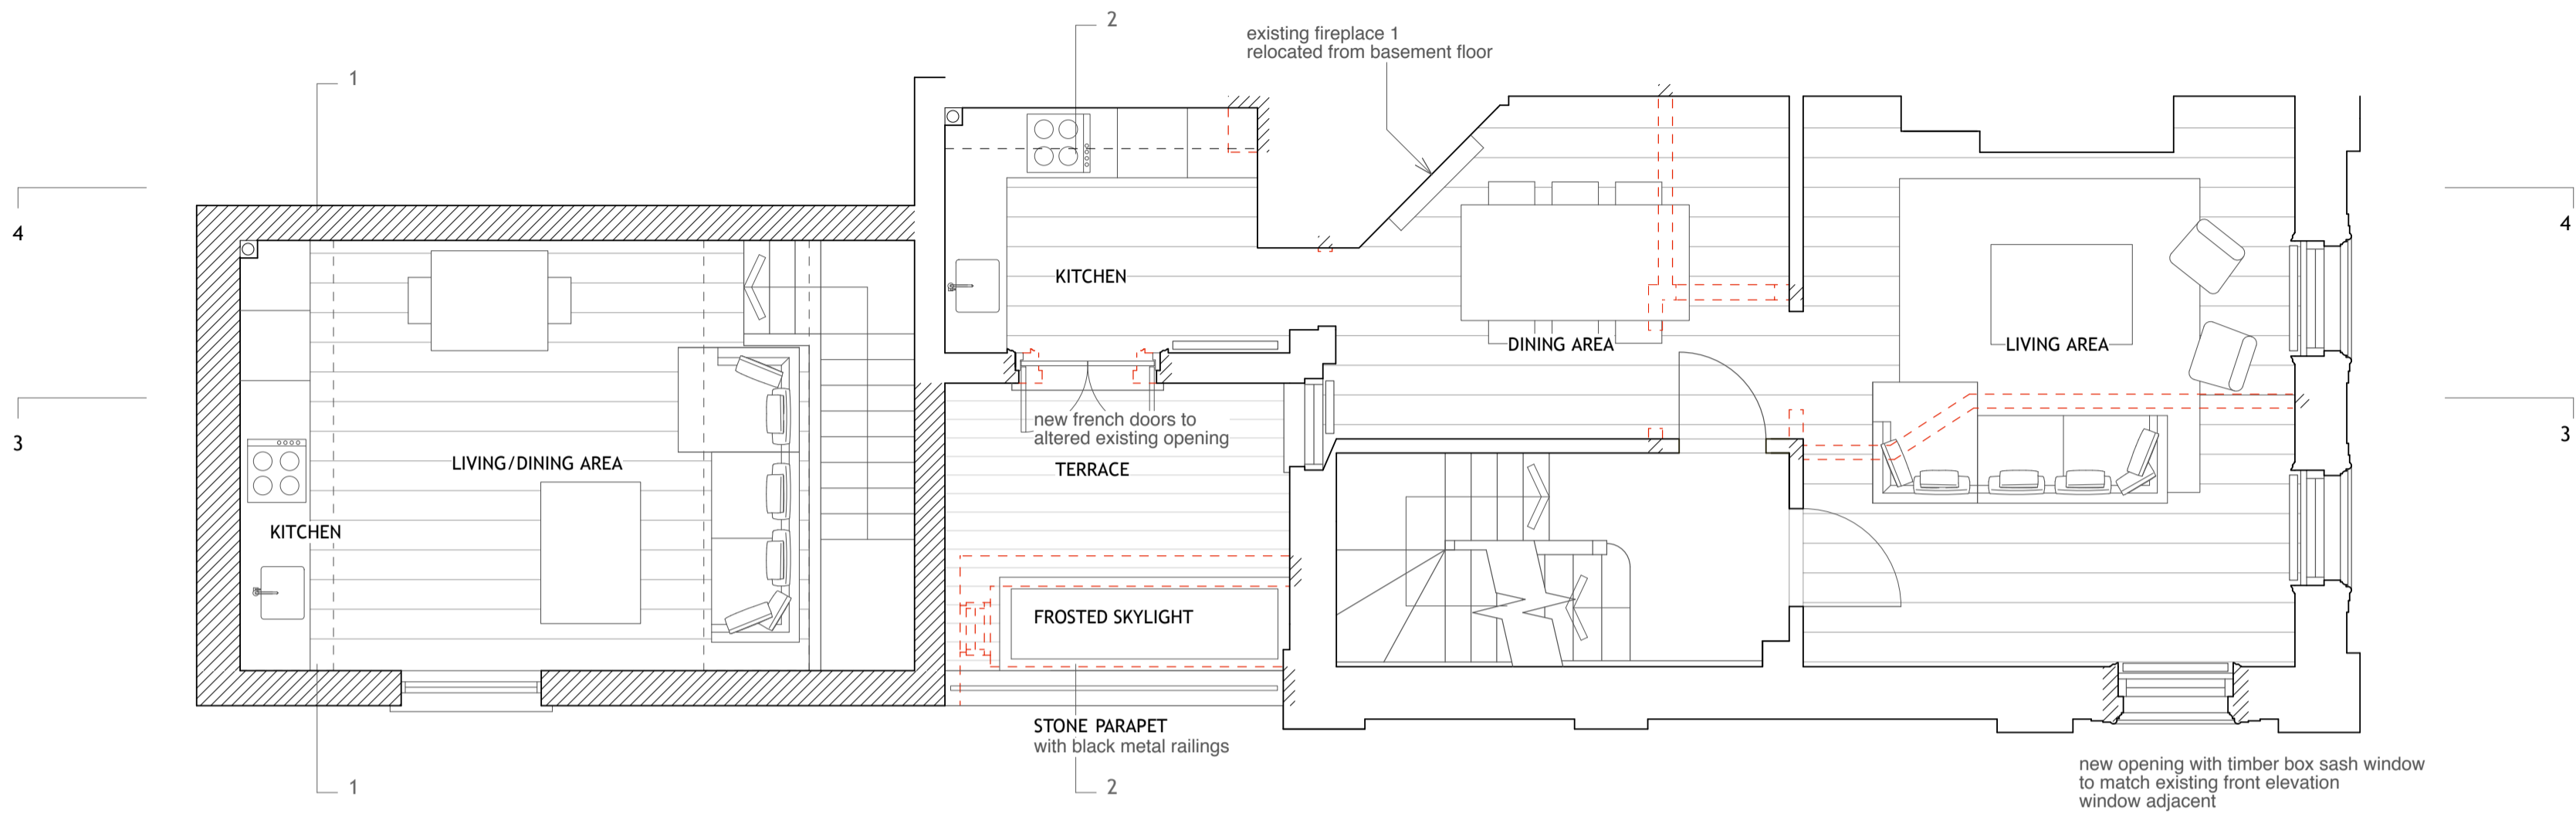

PROPOSED FIRST FLOOR

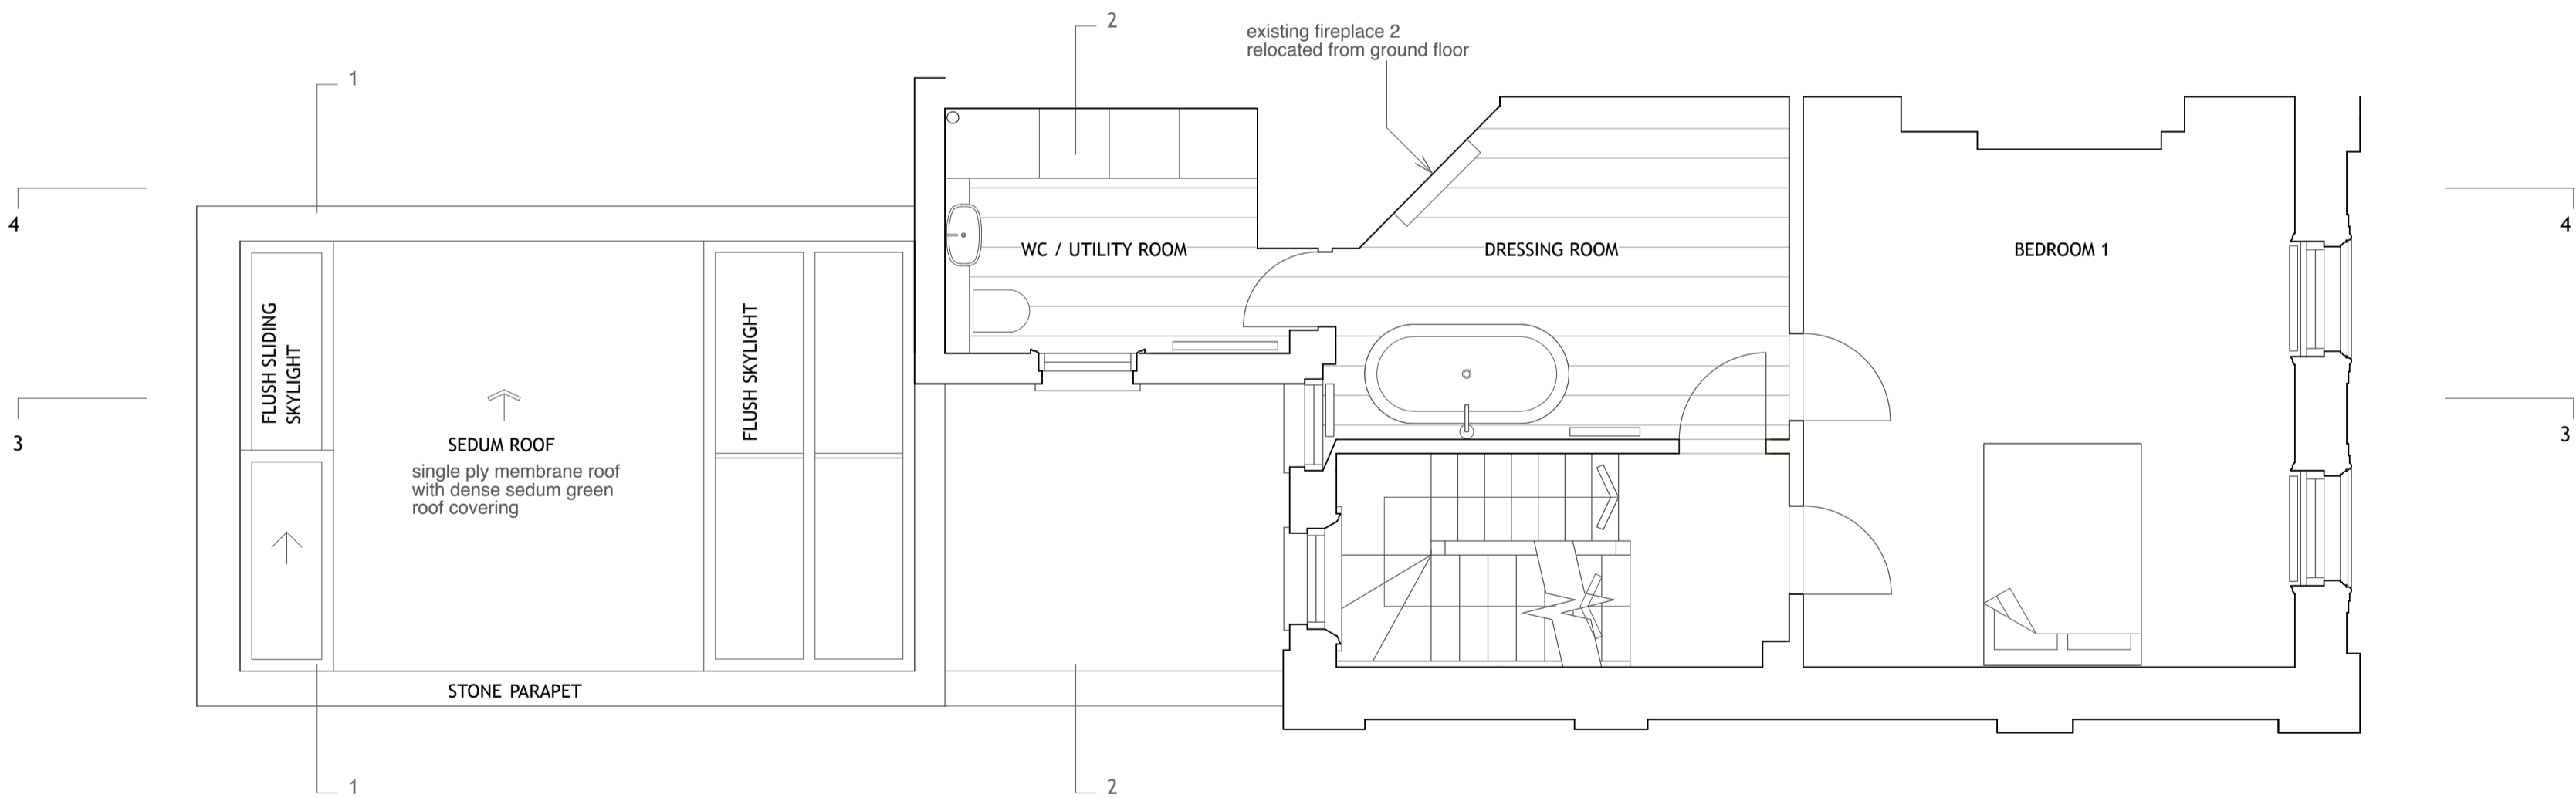

PROPOSED SECOND FLOOR

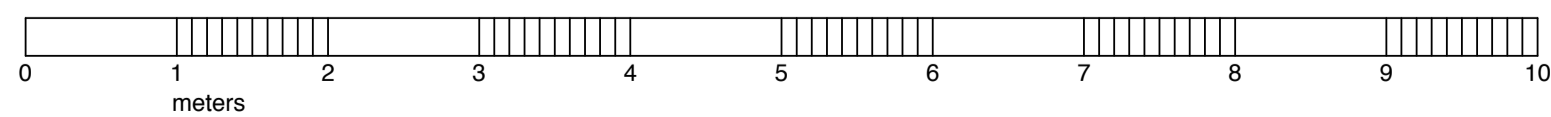

- KEY
- - - - DEMOLITION
  - NEW WALLS / PARTITIONS
  - MAKE GOOD TO MATCH EXISTING

CLIENT  
**R Kime**

PROJECT  
**42 Museum Street  
London WC1A 1LY**

TITLE  
**Proposed first & second floor plans**

DRAWING NO.	SCALE	DATE
0170-202A	1:50	April 10

STATUS  
**Planning**


**Stephen Turvil Architects**

51A Upland Road    t 020 8299 6169  
 London SE22 9EF    f 020 8693 2401  
 info@stephenturvilarchitects.com  
 www.stephenturvilarchitects.com


All dimensions to be checked on site.

Any errors or omissions must be reported to the architect.


REVISION	NOTES	DATE
A	Note added regarding relocation of existing fireplaces	15-06-10

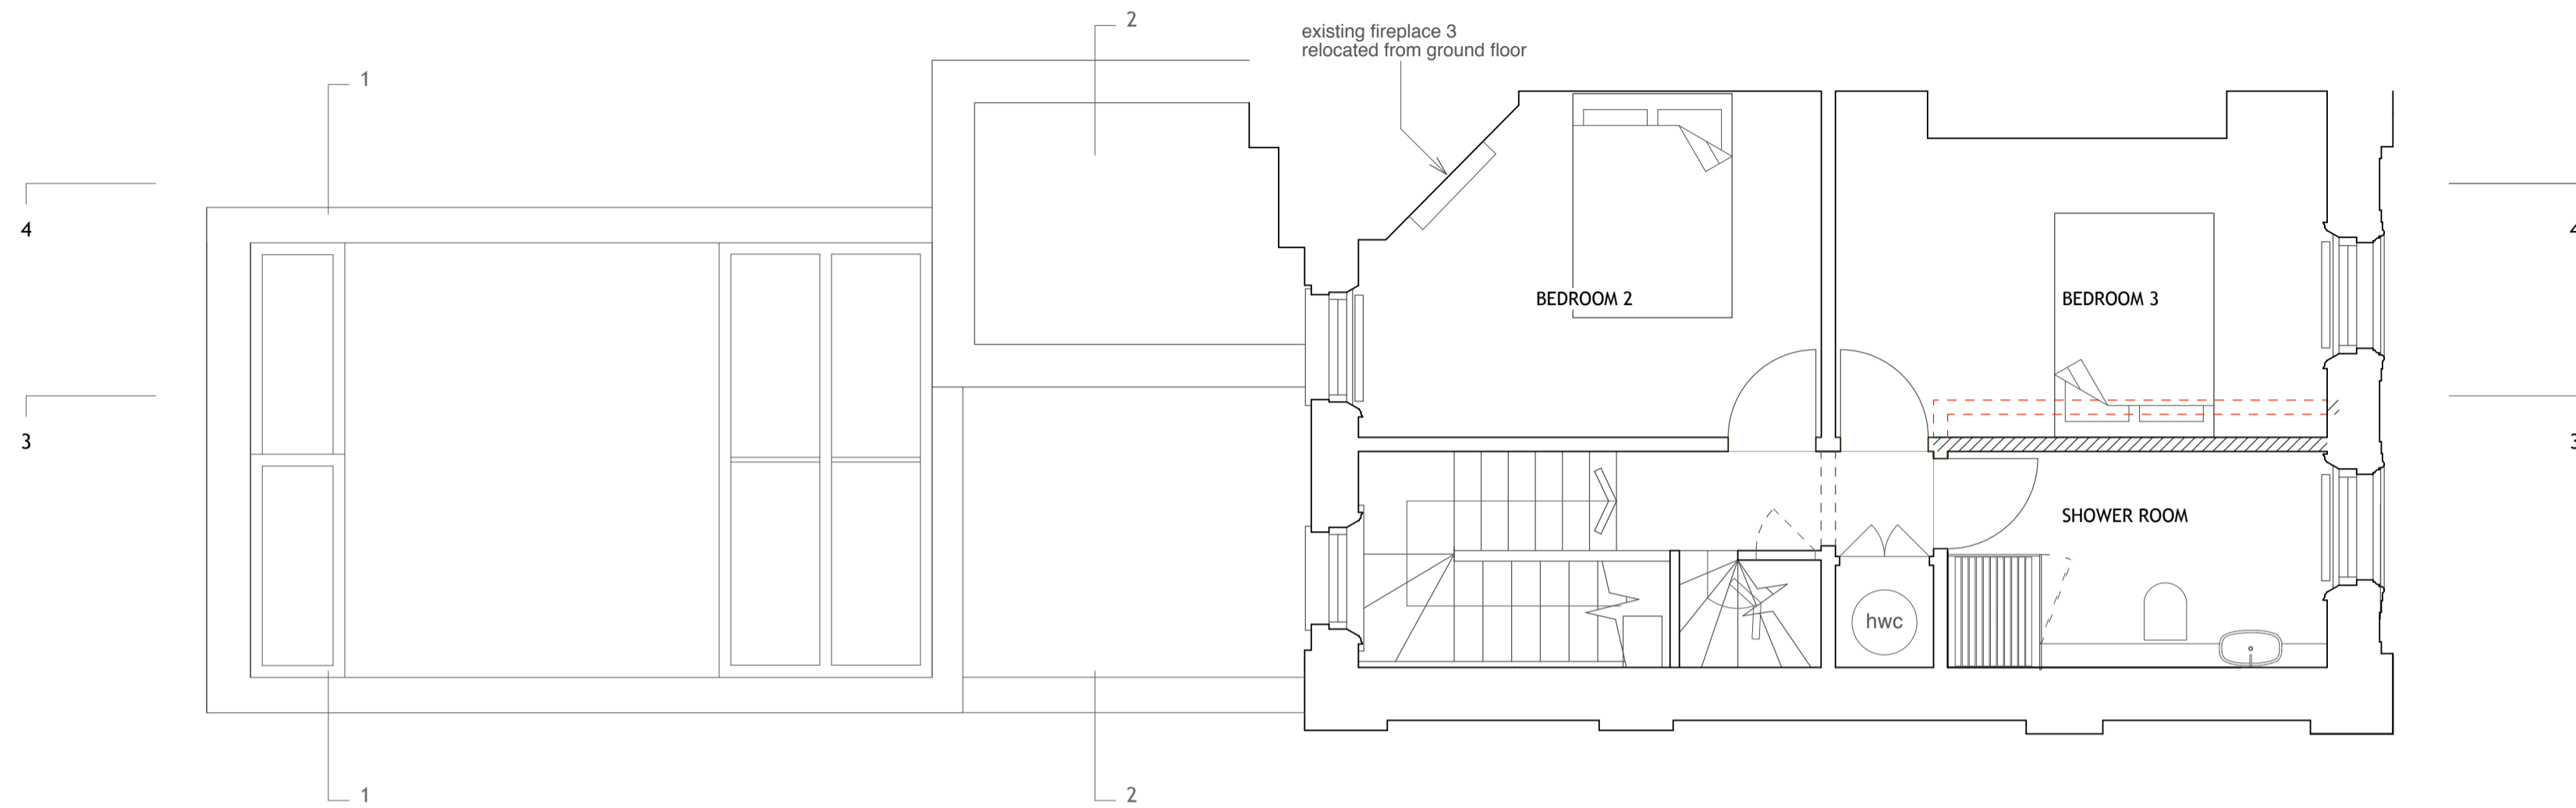

PROPOSED THIRD FLOOR

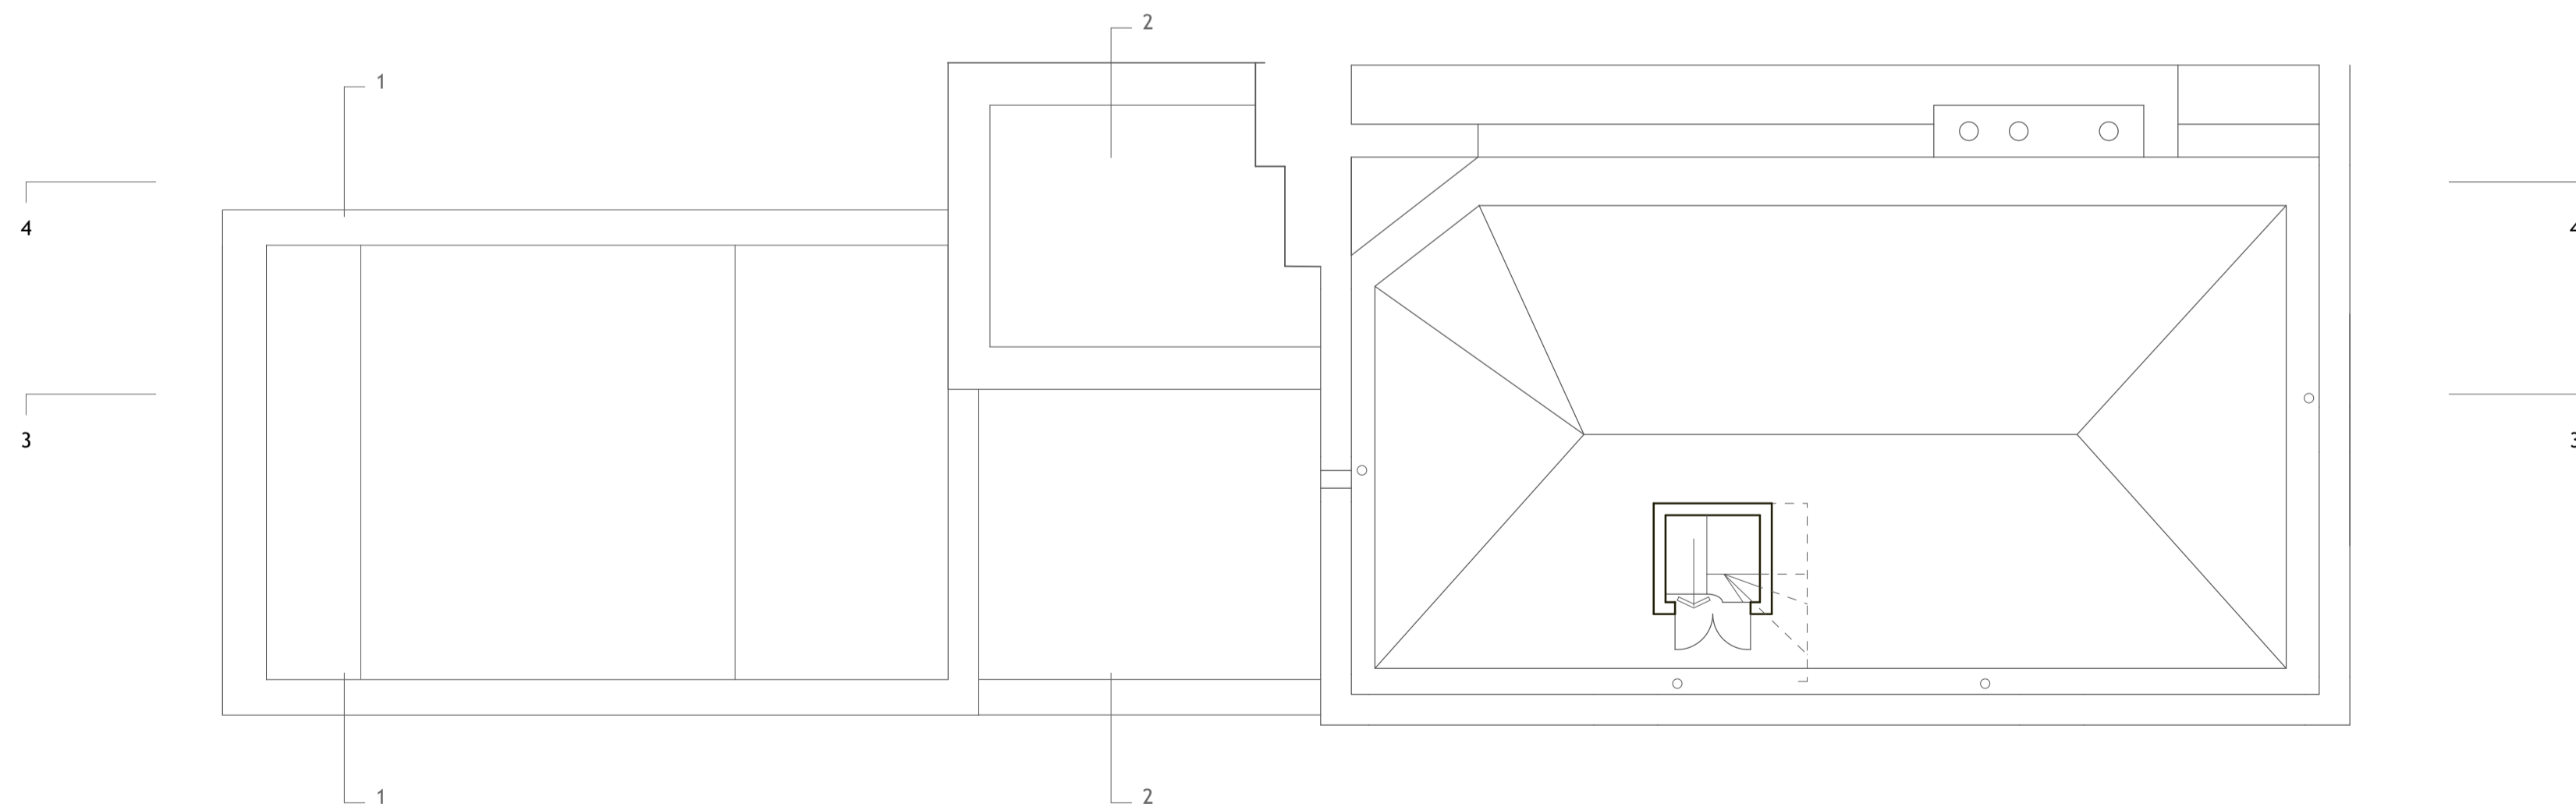

PROPOSED ROOF PLAN

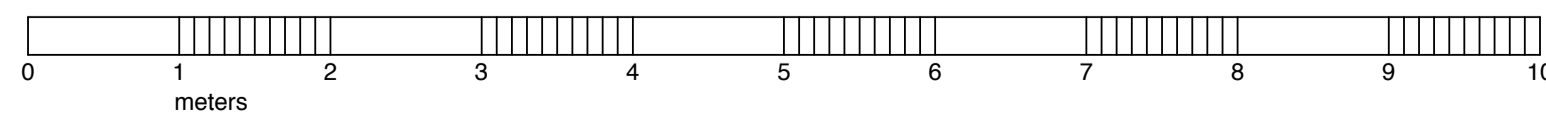

KEY

- - - - DEMOLITION
- NEW WALLS / PARTITIONS
- MAKE GOOD TO MATCH EXISTING

CLIENT

R Kime

PROJECT

42 Museum Street  
London WC1A 1LY

TITLE

Proposed third floor & roof plans

DRAWING NO.	SCALE	DATE
0170-203A	1:50	April 10

STATUS

Planning

Stephen Turvil Architects

51A Upland Road    t 020 8299 6169  
 London SE22 9EF    f 020 8693 2401  
 info@stephenturvilarchitects.com  
 www.stephenturvilarchitects.com

All dimensions to be checked on site.

Any errors or omissions must be reported to the architect.

REVISION	NOTES	DATE
A	Height references added for the top of the new extension parapet	15-06-10



KEY

- 1 WHITE PAINTED RENDER FINISH WALLS TO MATCH EXISTING
- 2 EXISTING CLOSET WING REFURBISHED WITH EXTERNAL FINISHES TO MATCH EXISTING
- 3 EXISTING PAINTED TIMBER SASH WINDOW TO BE REFURBISHED
- 4 NEW TIMBER FRENCH DOORS INTO SIDE OF EXISTING CLOSET WING
- 5 BLACK CAST IRON RAINWATER HOPPER AND DOWNPIPE
- 6 BLACK METAL RAILING BALUSTRADE TO EDGE EXTERNAL TERRACE
- 7 NEW PAINTED TIMBER BOX SASH WINDOW TO MATCH FRONT ELEVATION
- 8 NEW PAINTED TIMBER BOX SASH WINDOW TO MATCH EXISTING ADJACENT GROUND FL.
- 9 STONE COPING WITH SQUARE EDGE TO TOP OF NEW RENDERED WALL
- 10 PAINTED FRAMED TIMBER DOOR & FAN LIGHT SET INTO RENDERED ARCHED RECESSED

CLIENT

R Kime

PROJECT

42 Museum Street  
London WC1A 1LY

TITLE

Proposed side elevation

DRAWING NO.	SCALE	DATE
0170-204A	1:50	April 10

STATUS

Planning

Stephen Turvil Architects

51A Upland Road 1 020 8299 6169  
 London SE22 9EF 1 020 8693 2401  
 info@stephenturvilarchitects.com  
 www.stephenturvilarchitects.com

© reserved

PROPOSED SIDE ELEVATION  
Little Russell Street

