
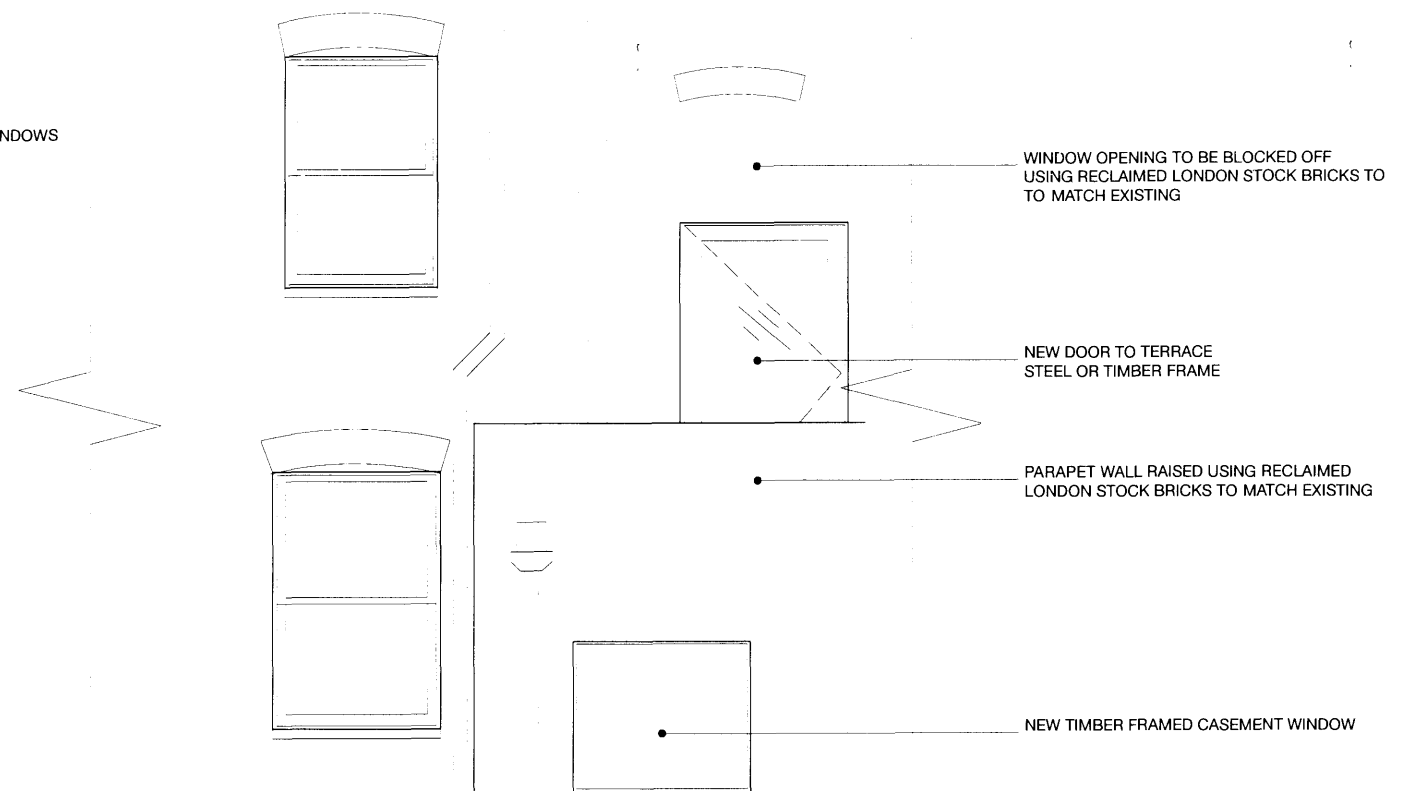
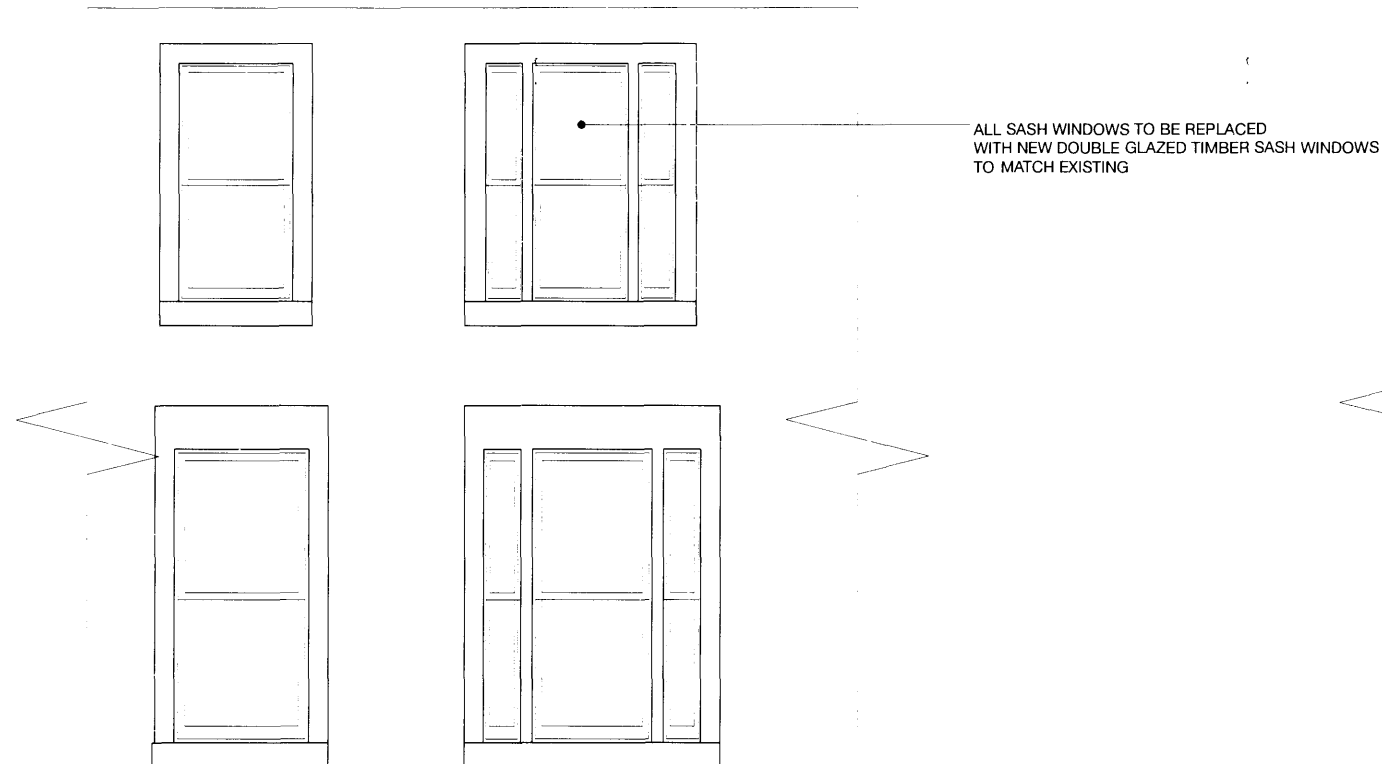
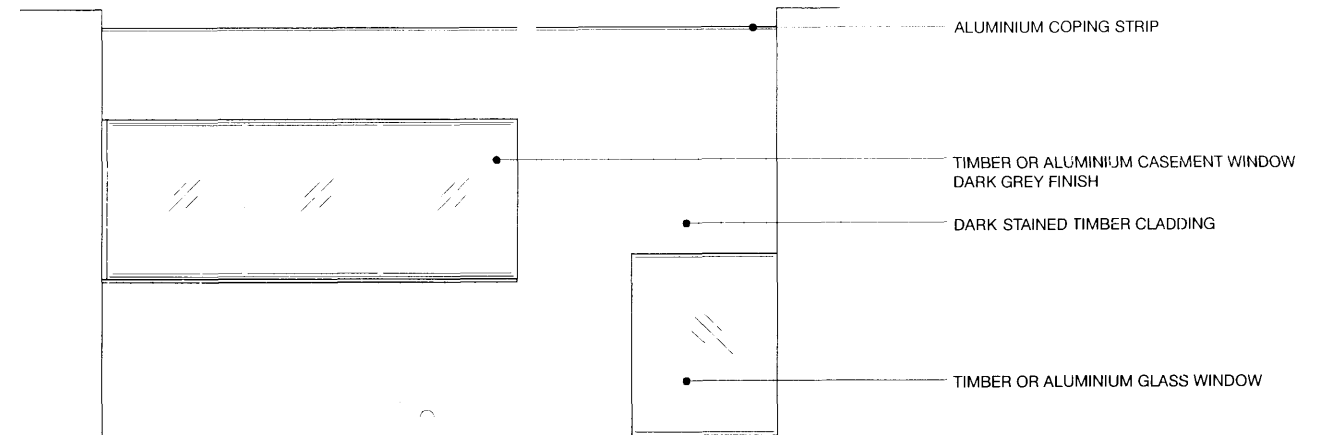


NOTE: HEIGHT OF ROOF EXTENSION  
NOT TO EXCEED NEIGHBOURING PROPERTIES

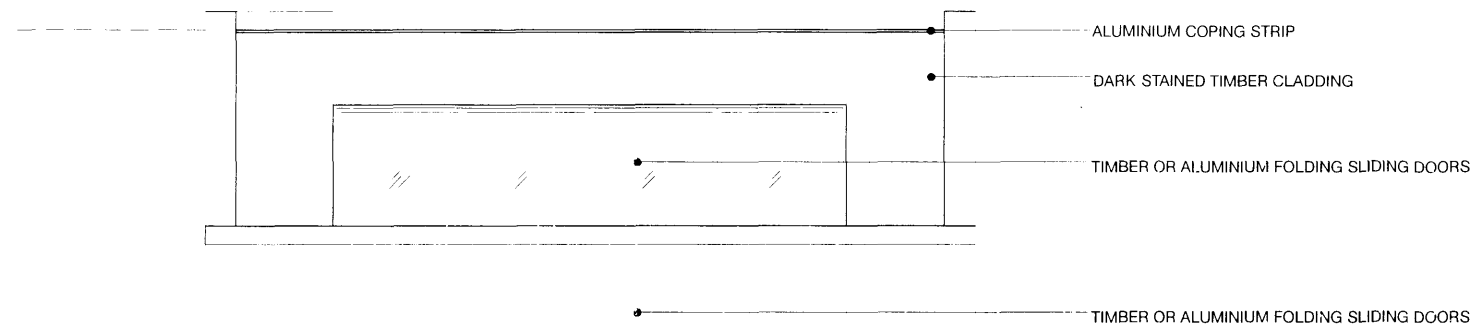

PROPOSED FRONT ELEVATION

PROPOSED REAR ELEVATION

**FLAT B, 18 GRAFTON TERRACE, NW3**

DO NOT SCALE  
ALL DIMENSIONS TO BE CHECKED ON SITE  
ERRORS TO BE REPORTED IMMEDIATELY TO THE ARCHITECT  
TO BE READ IN CONJUNCTION WITH ALL RELEVANT ARCHITECTS  
SERVICES AND STRUCTURAL ENGINEERS DRAWINGS  
© A R E MARTIN

PRELIMINARY  
REV: DATE: DESCRIPTION:

**AMP ARCHITECTURE**

79 BELSIZE PARK GARDENS LONDON NW3 4JP T: 02072061436 E: amartin.arch@gmail.com  
PROJECT NO: 18 GRAFTON TERRACE UNLESS INDICATED BELOW THIS  
DATE: 20 MAY 2009 DRAWING IS FOR INFORMATION ONLY  
SCALE: 1:50@A3  
DRAWING TITLE: PROPOSED ELEVATIONS  
DRAWING NO: P02  
PLANNING  
REV: