



EXISTING FIRST FLOOR

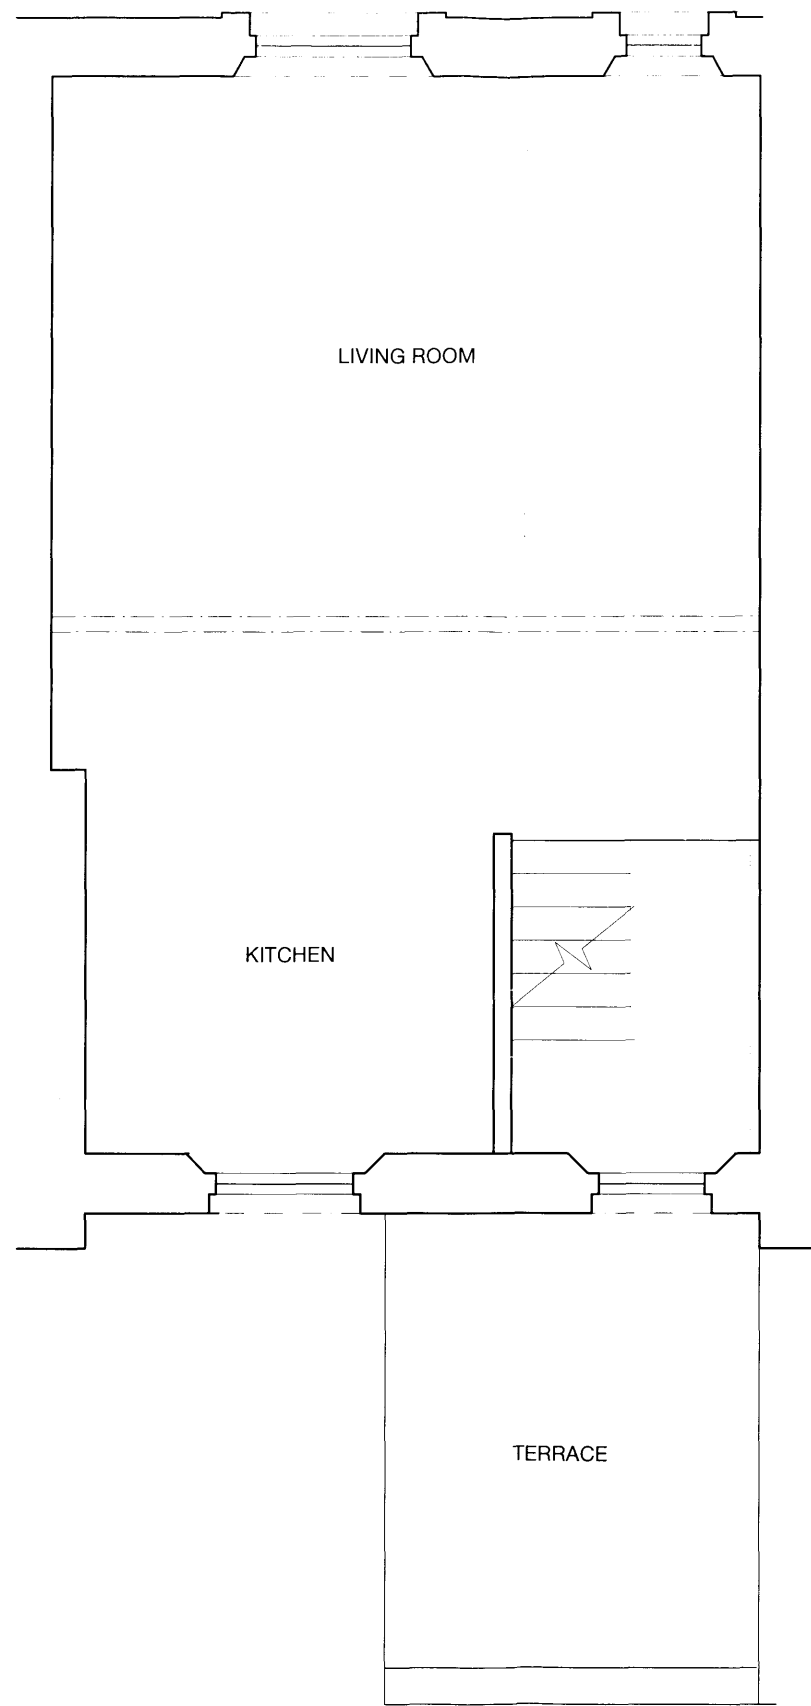

EXISTING SECOND FLOOR

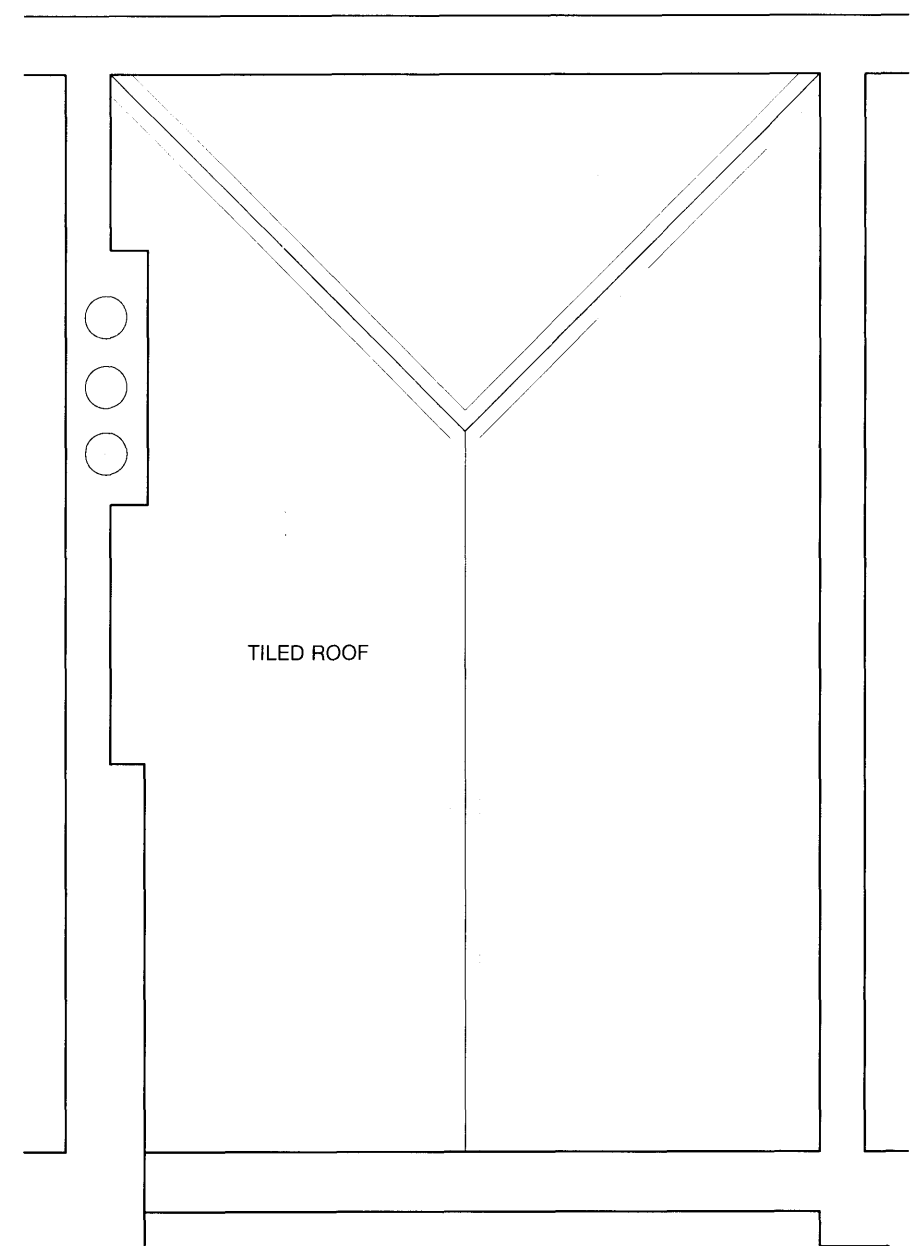

EXISTING ROOF PLAN

FLAT B, 18 GRAFTON TERRACE, NW3

DO NOT SCALE
ALL DIMENSIONS TO BE CHECKED ON SITE
ERRORS TO BE REPORTED IMMEDIATELY TO THE ARCHITECT
TO BE READ IN CONJUNCTION WITH ALL RELEVANT ARCHITECTS
SERVICES AND STRUCTURAL ENGINEERS DRAWINGS

© A R E MARTIN

PRELIMINARY
REV: DATE: DESCRIPTION:

AMP ARCHITECTURE

79 BELSIZE PARK GARDENS LONDON NW3 4JP T: 02072091436 E: amartin.arch@gmail.com
PROJECT NO: 18 GRAFTON TERRACE
DATE: 20 MAY 2009
SCALE: 1:50@A3
DRAWING TITLE: EXISTING PLANS
DRAWING NO: E01

UNLESS INDICATED BELOW THIS
DRAWING IS FOR INFORMATION ONLY
PLANNING
REV: