


A3

This drawing is to be read in conjunction with all other contract documents and specifications and all other consultants drawings.
All levels and dimensions should be checked on site and any discrepancies notified to the Architect prior to proceeding with works.
THIS DRAWING IS COPYRIGHT. No drawing shall be reproduced in any form without prior written permission of Eric Parry Architects

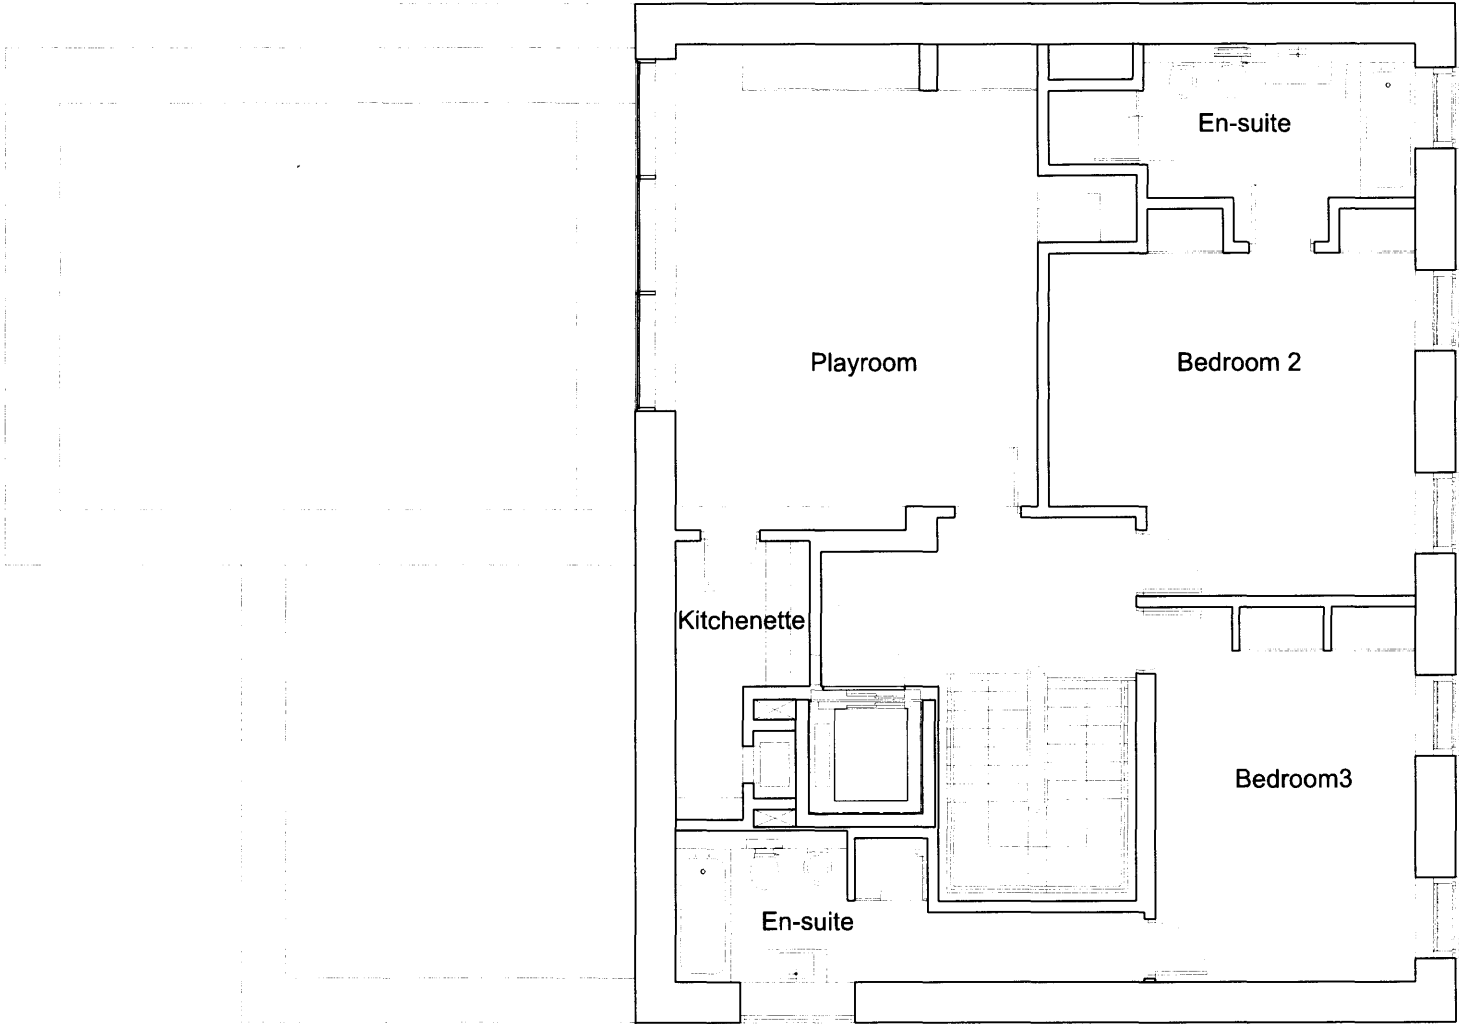

Aligned to rear of
implemented 41 →

No. 41 Queens Grove

No. 39 Queens Grove



PLANNING

Rev	Description	Date	By	client	scale	drawn by	RD
P0	Issued for planning	14.05.10	BL	Queen's Grove Residents	1: 100		
				40 Queen's Grove, NW8	date	checked by	RK
					May 2010		
				Revised Proposed Second Floor Plan	drawing no	rev	
					EPA QGR 01 123		P0

28 - 42 Banner Street
London EC1Y 8QE
Tel 020 7608 9600
Fax 020 7608 9601
www.ericparryarchitects.co.uk
Eric Parry Architects