


A3

This drawing is to be read in conjunction with all other contract documents and specifications and all other consultants drawings.  
All levels and dimensions should be checked on site and any discrepancies notified to the Architect prior to proceeding with works.  
THIS DRAWING IS COPYRIGHT. No drawing shall be reproduced in any form without prior written permission of Eric Parry Architects.

Note:  
Setting out of final lift solution  
to be reviewed with corridor width to  
dressing room.  
Column sizes are indicative  
Refer to Structural Engineer drawings

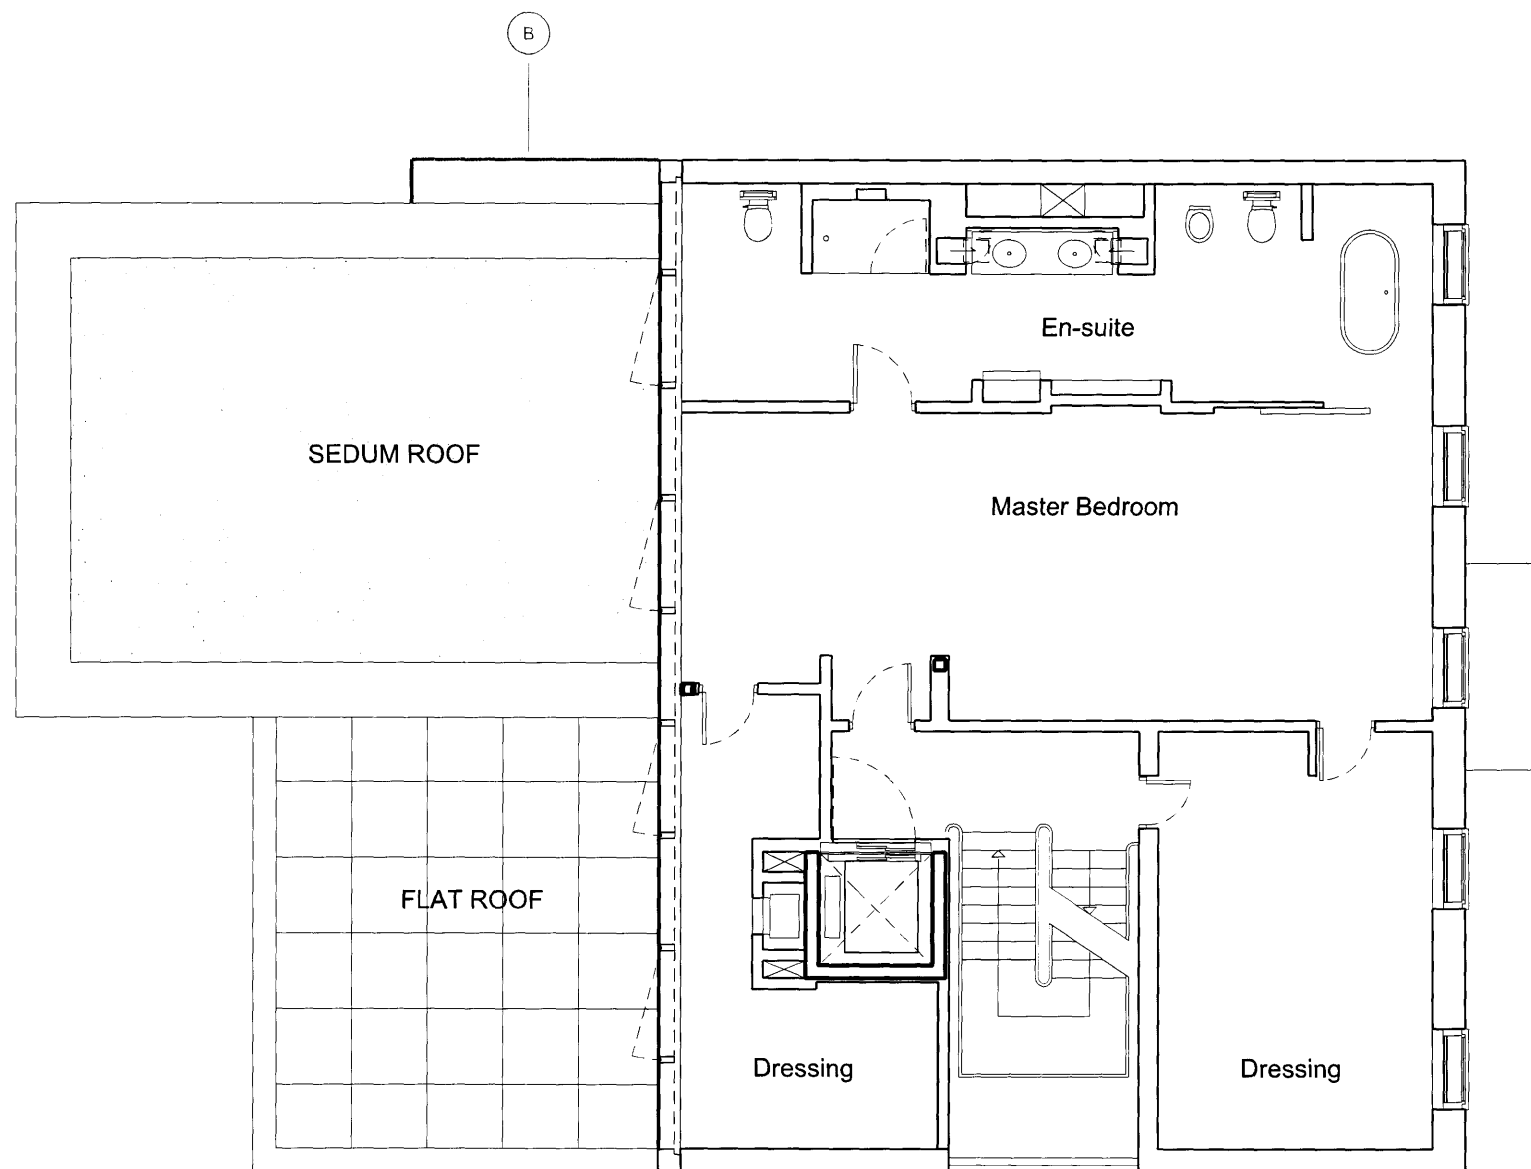


Design Amendments

B

Line of proposed boundary wall cut back from  
consented scheme to respect corner of  
existing building / neighbour

Note: Internal partitions have amended to suit revised layouts

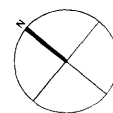

PLANNING

Rev	Description	Date	By	client	scale	drawn by	ZF
P5	General update - revision clouds added to indicate changes	10.03.10		Queen's Grove Residents	1: 100		
P6	Issued to DP9	24.03.10		40 Queen's Grove, NW8	October 2007		RK
P2	Issued for Information with internal layout changes	10.06.09					
P3	General update - issued for information	10.02.10					
P4	Updates client meeting 19.02.10 as minutes, issued for info.	23.02.10	DL				
				28 - 42 Banner Street London EC1Y 8QE Tel 020 7608 9600 Fax 020 7608 9601 www.ericparryarchitects.co.uk			
				Eric Parry Architects			
				Proposed First Floor Plan		EPA QGR 01 101	P6