



CONTINUED ON DRAWING No.12493/A0/03

NORTH ELEVATION CONTINUED

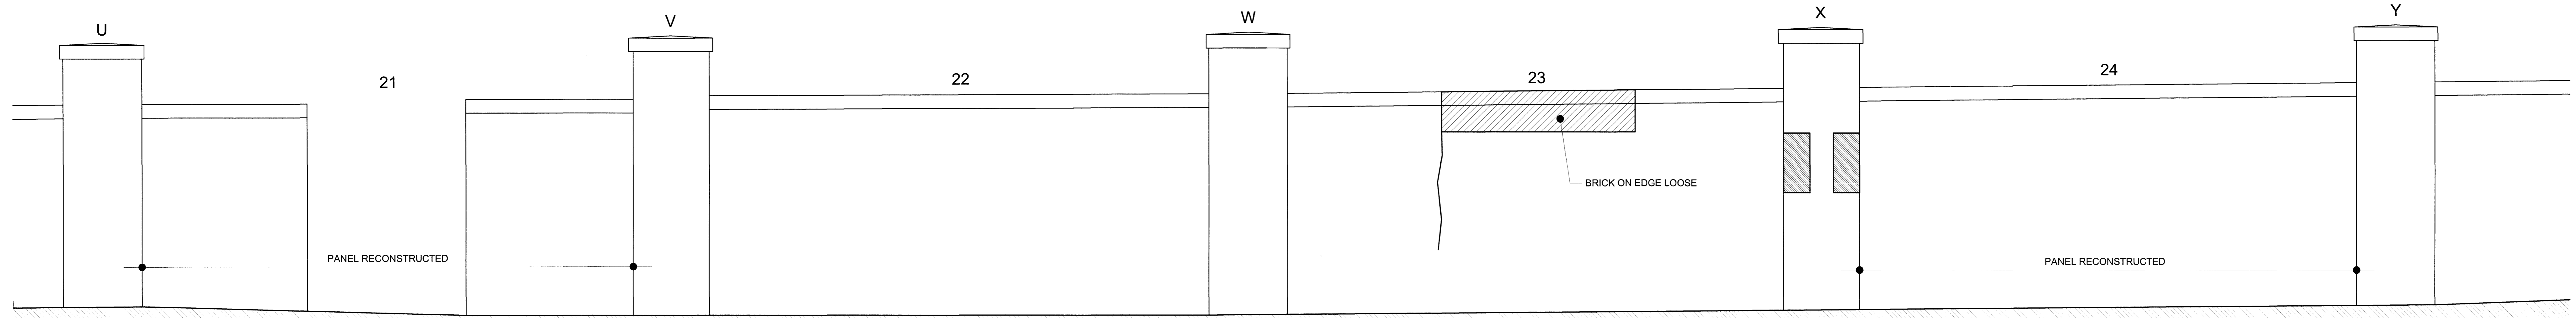


NORTH ELEVATION CONTINUED

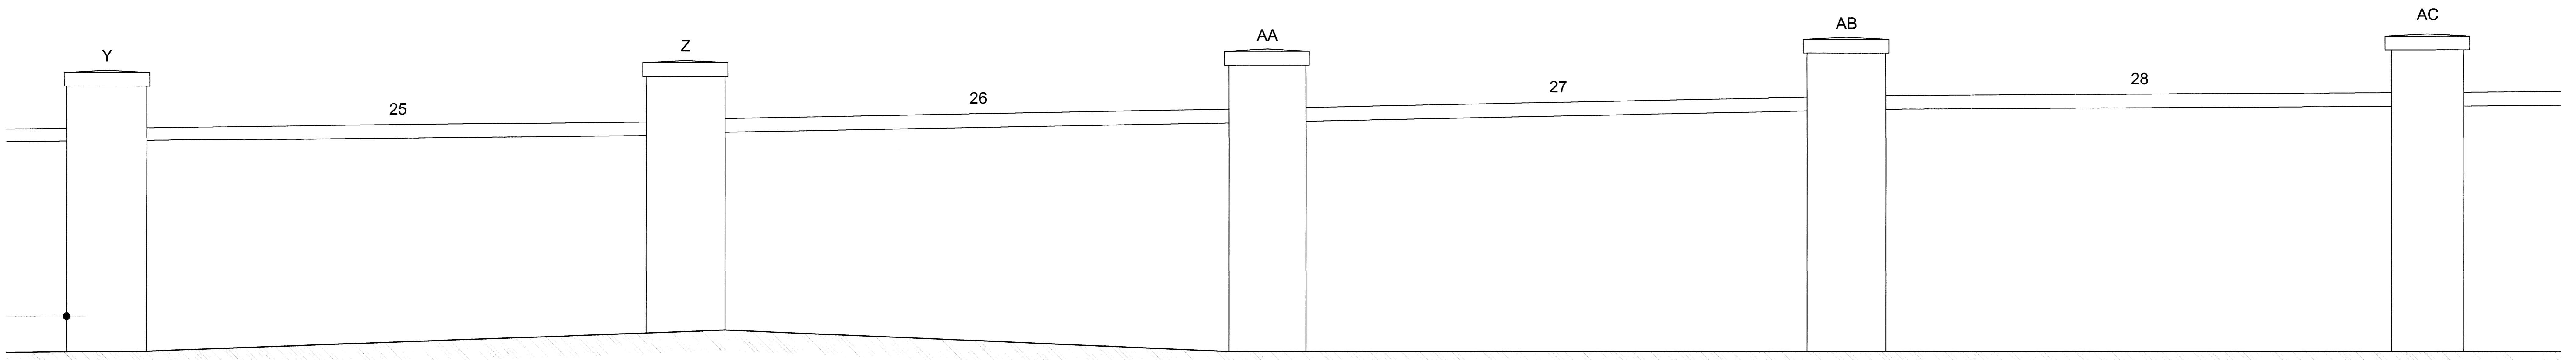

← LIMITED ACCESS →

NORTH ELEVATION CONTINUED

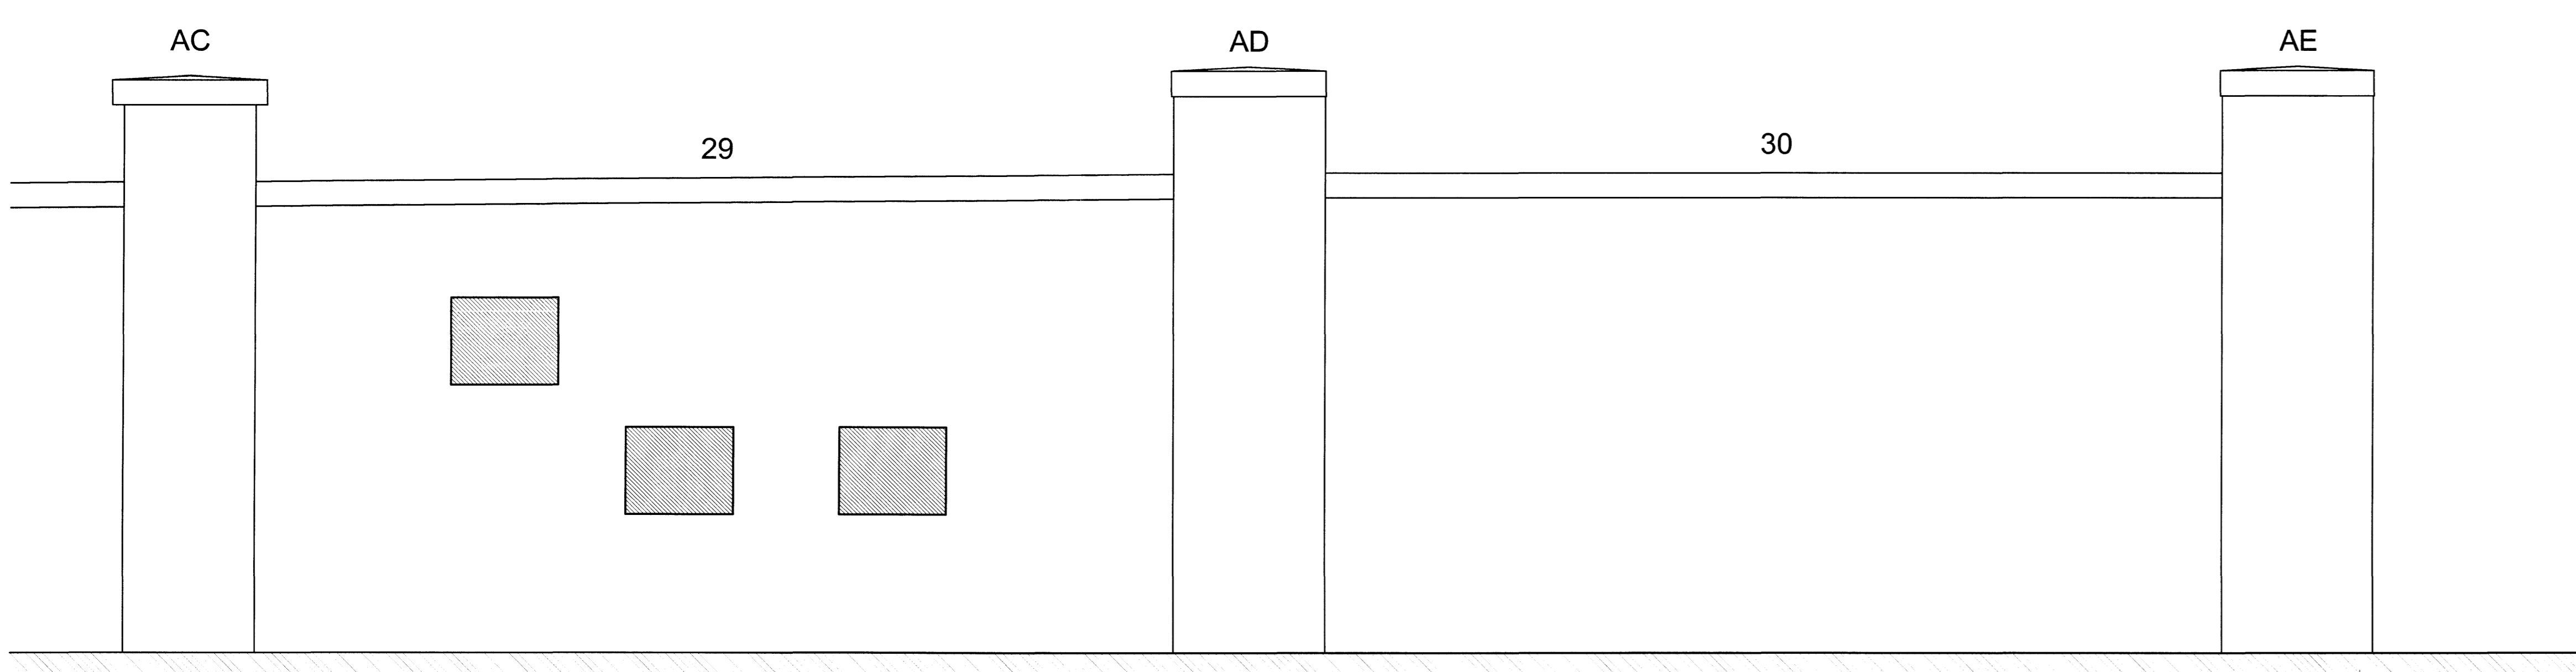

← LIMITED ACCESS →

NORTH ELEVATION CONTINUED

- DENOTES AREAS OF MISSING BRICKWORK
- DENOTES AREAS OF POOR RECONSTRUCTION

<p style="text-align: center;"><b>The Morton Partnership</b></p> <p style="font-size: 8px;">CONSULTING CIVIL &amp; STRUCTURAL ENGINEERS, HISTORIC BUILDING SPECIALISTS. OLD TIMBER YARD HOUSE, 25 THE TIMBER YARD DRYSDALE STREET LONDON, N1 6ND TELEPHONE: 0207 324 7270 FAX: 0207 729 1196 EMAIL: london@themortonpartnership.co.uk</p> <p style="font-size: 8px;">LEONARDO HOUSE, 11 MARKET PLACE, HALESWORTH, SUFFOLK IP19 8BA TELEPHONE: (01865) 875551 FAX: (01865) 875085 EMAIL: halesworth@themortonpartnership.co.uk</p> <p style="font-size: 8px;">8 CHURCH STREET COGESHALL ESSEX CO6 1TU TELEPHONE: (01376) 263983 FAX: (01376) 263994 EMAIL: cogeshall@themortonpartnership.co.uk</p>	<p><b>CORAM FAMILY CAMPUS LONDON WC1</b></p> <p><b>MAIN SITE WALL STRUCTURAL SURVEY NORTH ELEVATION SHEET 2</b></p> <p>SCALE: 1:20@A0 DRAWN BY: FC DATE: APRIL 2010 CHECKED BY: DRG No: <b>12493/A0/04</b></p>								
<table border="1" style="width: 100%; border-collapse: collapse;"> <thead> <tr> <th>REV</th> <th>AMENDMENT</th> <th>CHK</th> <th>DATE</th> </tr> </thead> <tbody> <tr> <td> </td> <td> </td> <td> </td> <td> </td> </tr> </tbody> </table>	REV	AMENDMENT	CHK	DATE					
REV	AMENDMENT	CHK	DATE						