





**Notes**  
 Copyright remains the property of Canaway Fleming Architects and this drawing is not to be used for any purposes without the express permission of the Architect. No implied License is given for its use.


Do not scale from this drawing. All dimensions should be checked on site for accuracy.

**KEY:**


-  Window reference: (Level:No)
-  Door reference: (Level:No)

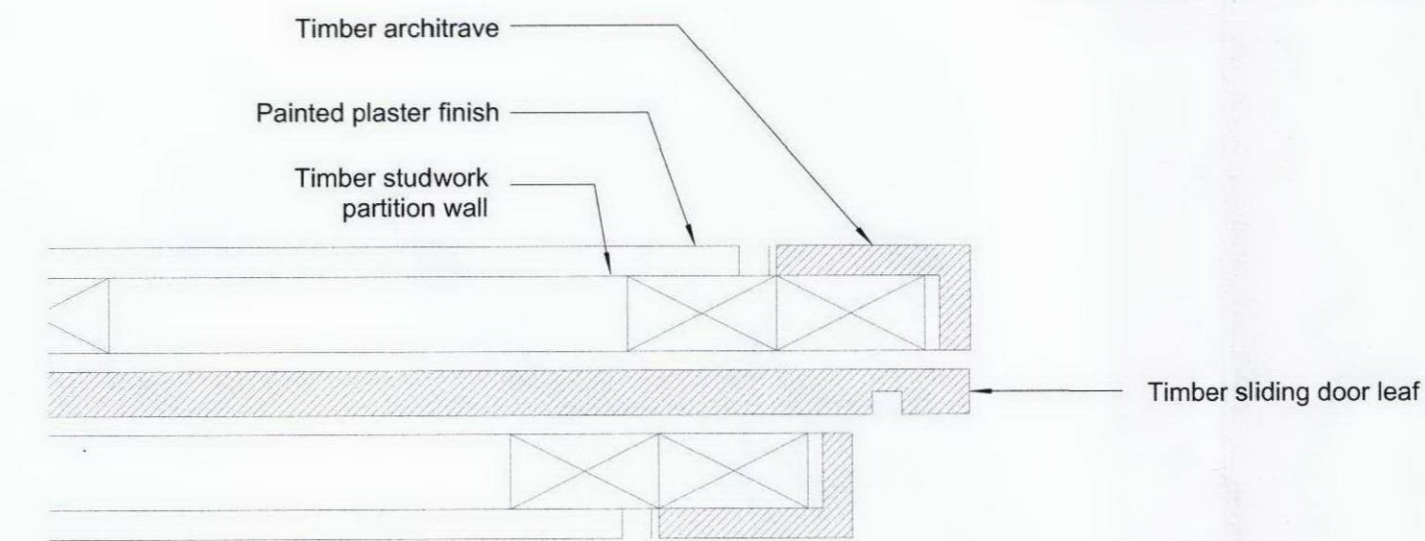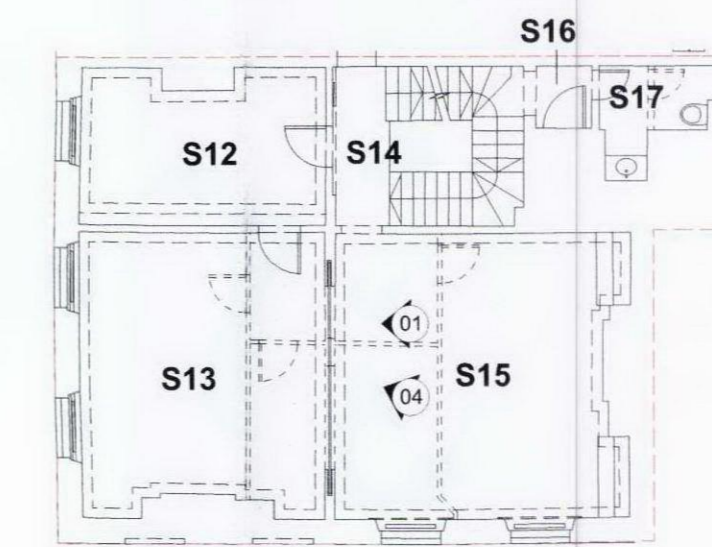

03 GENERIC DETAIL - TIMBER SLIDING DOOR  
 A0230 PROPOSED 1:5

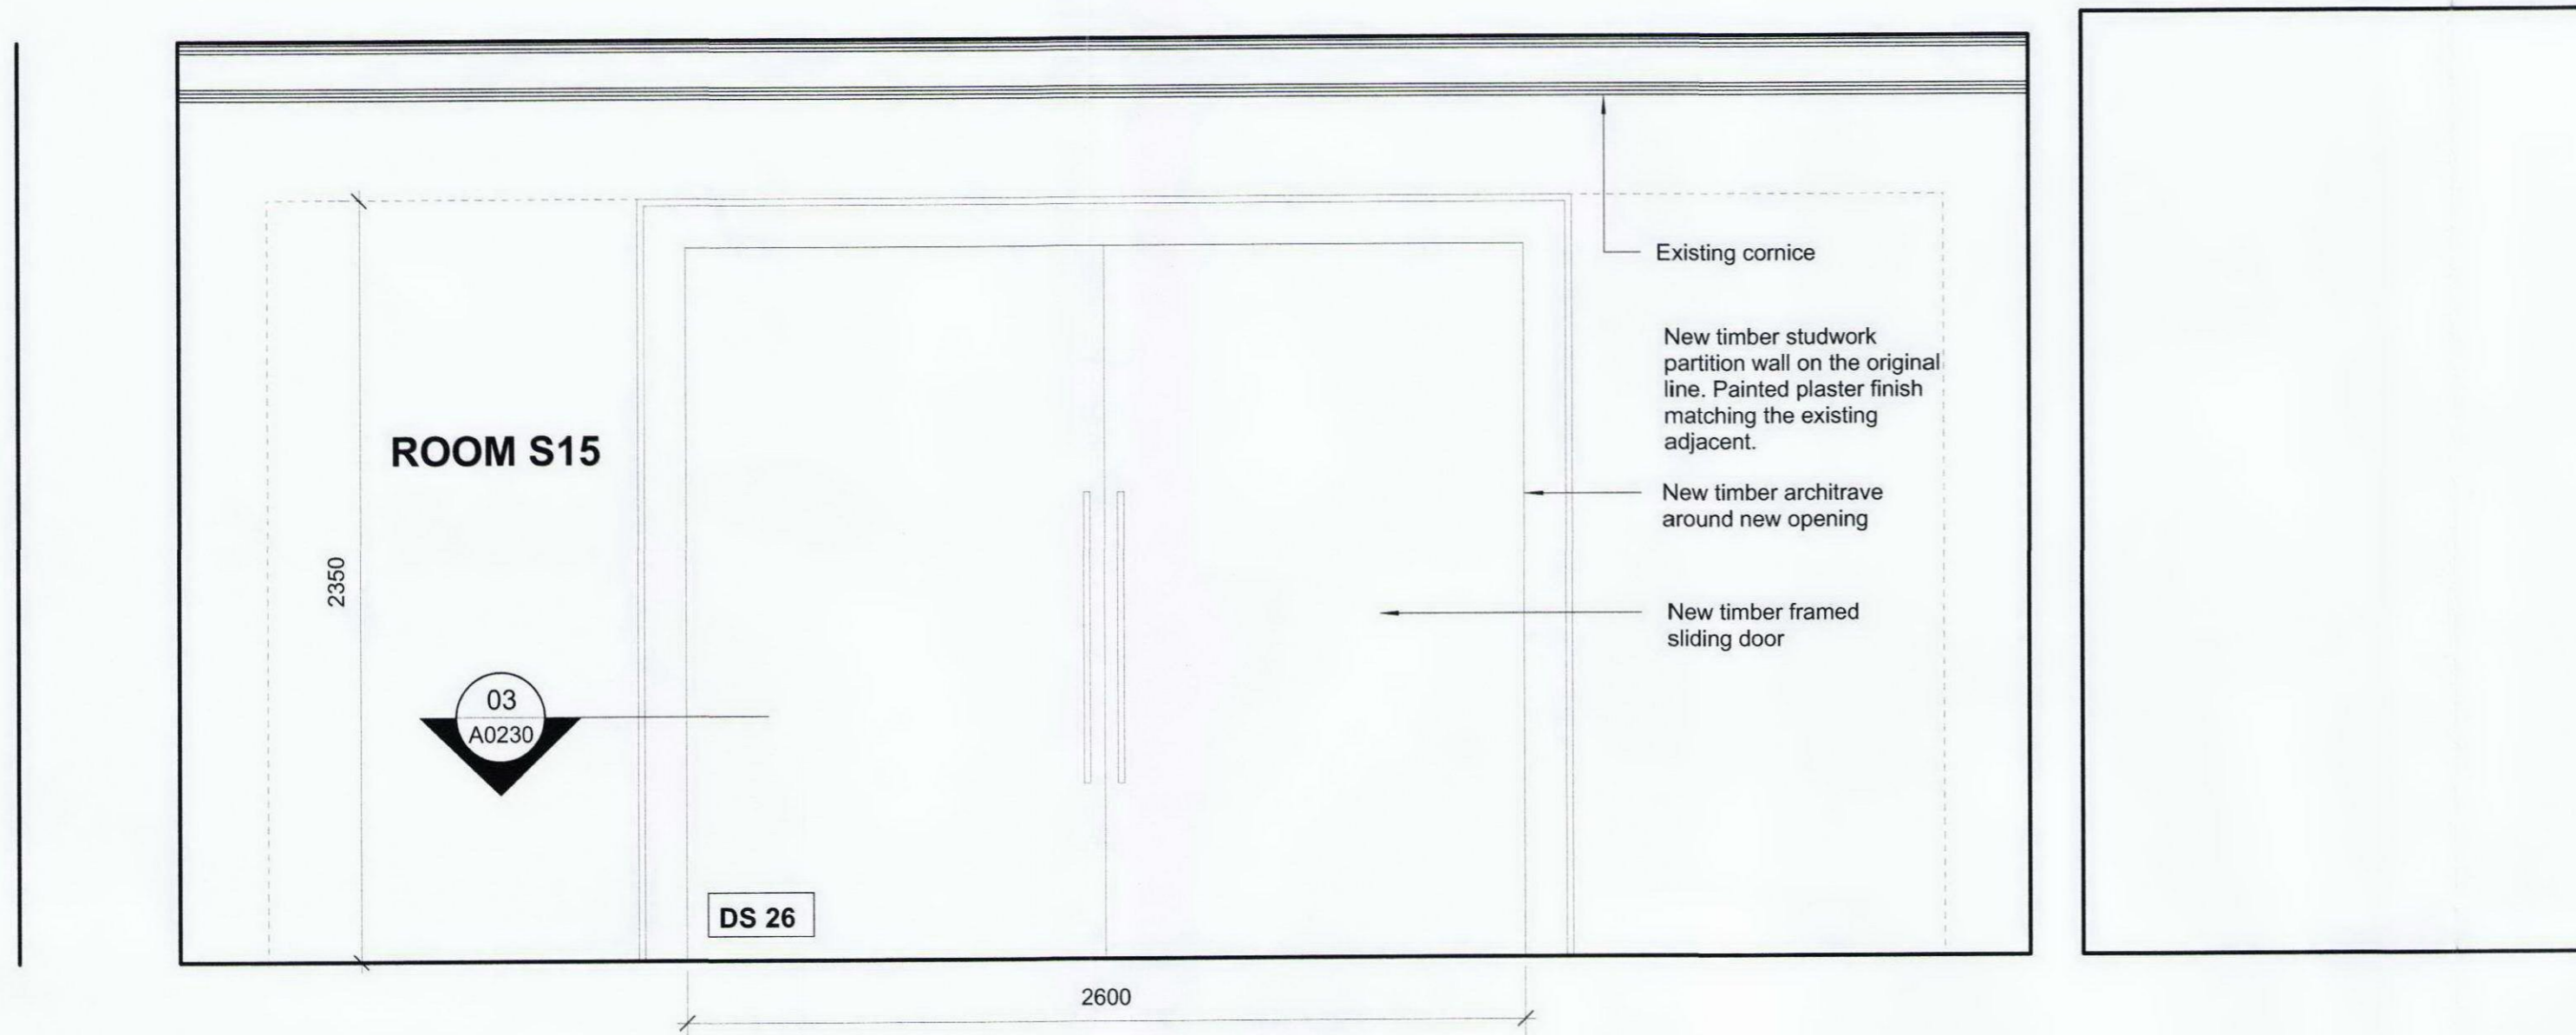


01 NO.45 SECOND FLOOR ELEVATION - ROOM S15  
 A0230 PROPOSED 1:20

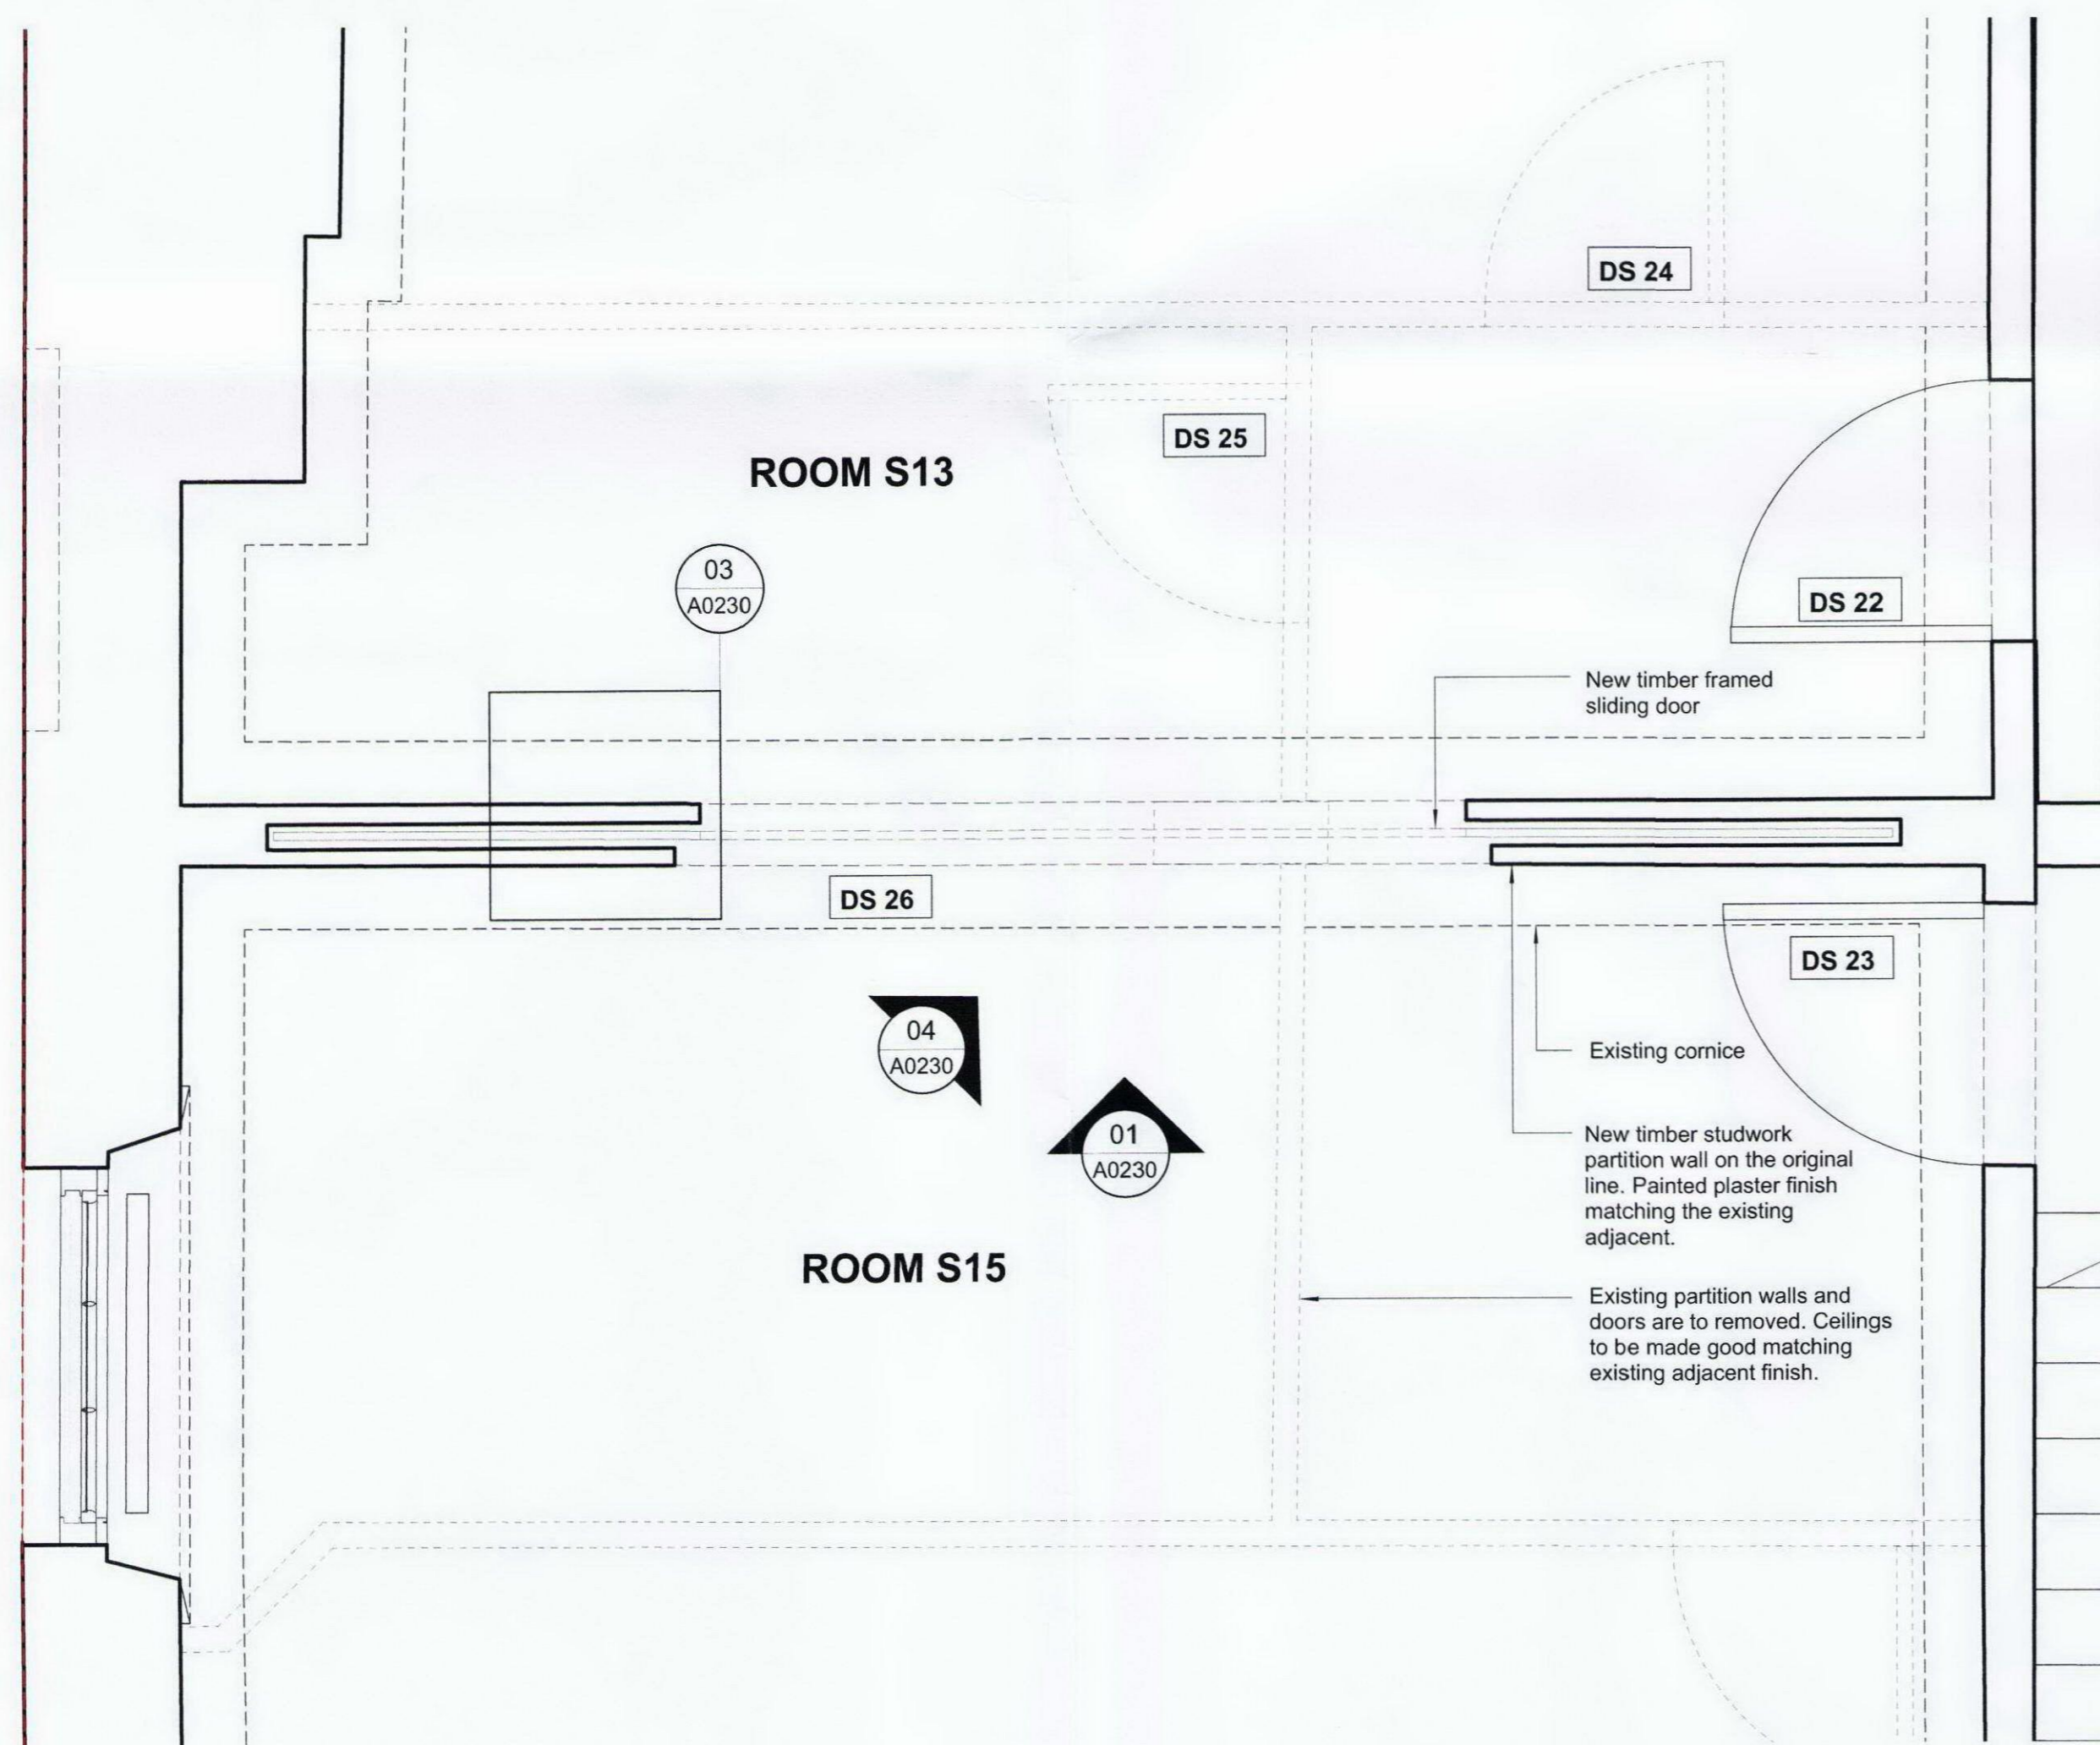

02 NO.45 PART SECOND FLOOR PLAN  
 A0230 PROPOSED 1:20



04 SECOND FLOOR VIEW - ROOM S15  
 A0230 EXISTING

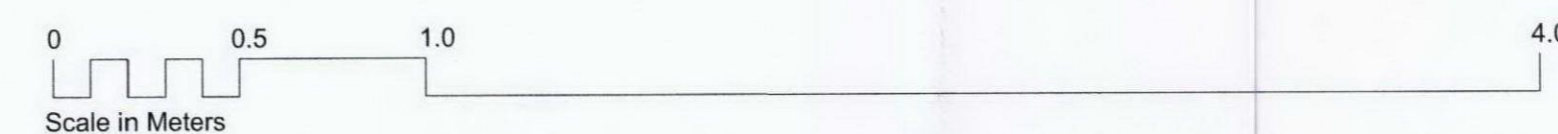

Revisions

**CANAWAY FLEMING ARCHITECTS**

Canaway Fleming Architects Ltd  
 The Dutch House  
 307-308 High Holborn  
 London WC1V 7LL  
 T: 020 7430 2262  
 F: 020 7430 2274  
 E: mailbox@canawayfleming.com

Client **Holborn Links Limited.**

Project **43-45 Bloomsbury Square.**

Drawing Title **No.45 Proposed Second Floor Internal Elevation**

Date **May 2010** Scale **1:20 @ A1**  
**1:5 @ A1**

© Copyright Canaway Fleming Architects Ltd.

Project	Origin	No.	Revision
059	A	0230	-
Status	Drawn	Checked	
PLANNING	LH	MC	