


Copyright remains the property of Canaway Fleming Architects and this drawing is not to be used for any purposes without the express permission of the Architect. No implied License is given for its use.

Do not scale from this drawing. All dimensions should be checked on site for accuracy.

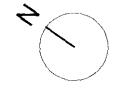

KEY:



Window reference: (Level:No)

Door reference: (Level:No)

Photographic record reference

Proposed works reference. Refer to schedule of works

CANAWAY FLEMING ARCHITECTS

Canaway Fleming Architects Lt The Dutch Hous 307-308 High Holbor London WC1V 7L

Γ: 020 7430 226 F: 020 7430 227 E: mailbox@canawayfleming.co

Holborn Links Limited Client


43-45 Bloomsbury Square Project


No.45 Proposed Third Floo Drawing Title Sheet 1 of

1:20 @ A

NO.45 THIRD FLOOR PLAN: SHEET 1 OF 2

0.5

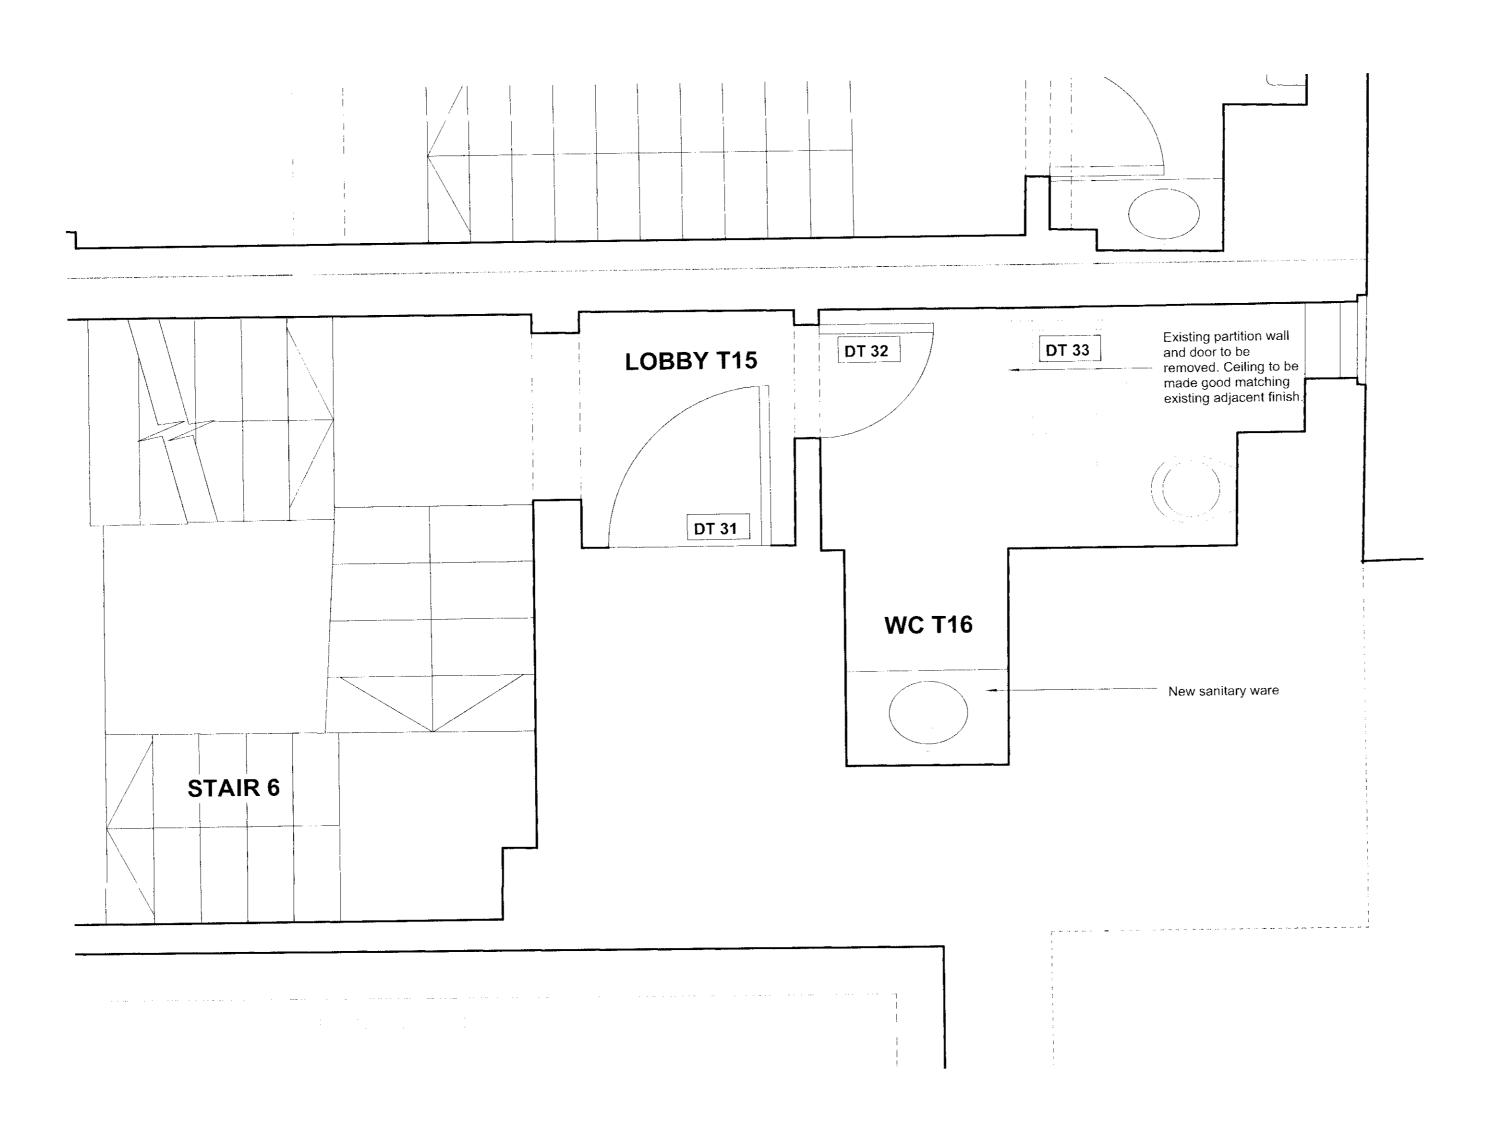

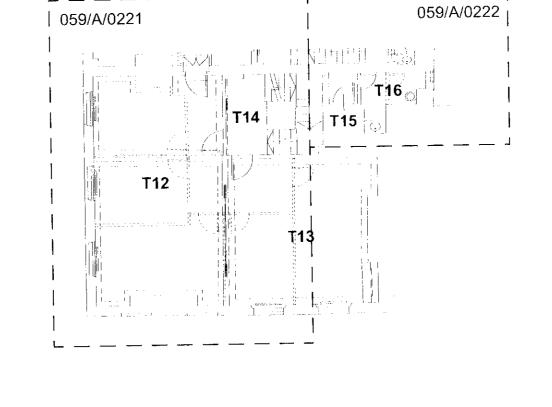


NO.45 THIRD FLOOR REFERENCE PLAN

Scale in Meters

Copyright remains the property of Canaway Fleming Architects and this drawing is not to be used for any purposes without the express permission of the Architect. No implied License is given for its use.

Do not scale from this drawing. All dimensions should be checked on site for accuracy.

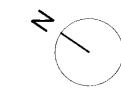

KEY:

Window reference: (Level:No)

Door reference: (Level:No)

Photographic record reference

Proposed works reference. Refer to schedule of works

CANAWAY FLEMING ARCHITECTS

Canaway Fleming Architects Ltd The Dutch House 307-308 High Holborn London WC1V 7LL

T: 020 7430 2262 F: 020 7430 2274 E: mailbox@canawayfleming.com

Holborn Links Limited.

43-45 Bloomsbury Square.

No.45 Proposed Third Floor Sheet 2 of 2

© Copyright Canaway Fleming Architects Ltd.