


Notes:
 All copyrights retained.
 All information remains the property of Gregori_Chiorotti Architects Ltd. and may not be used for any purpose whatsoever, or reproduced through any medium without the written consent of Gregori_Chiorotti Architects Ltd.
 No responsibility is accepted for unauthorised use.
 All information is subject to statutory consents, rights of light and survey.
 Do not scale from drawings - Use figured dimensions only and verify on site.

Rev.	Date	Dwn.	Description
1	19 September 2007	ebz	Amended further to planning consultation.
2	24 October 2007	ebz	Issued for tender.
3	11 March 2008	ebz	Re-arrangements.
4	15 April 2008	ebz	Re-arrangements.
5	25 April 2008	ebz	Re-arrangements.
6	18 June 2008	ebz	Re-arrangements.
7	8 July 2008	ebz	Re-arrangements.
8	09 January 2008	ebz	Issue for planning application consent.
9	22 April 2009	ebz	Amended for application consent.
10	29 April 2009	ebz	Issue for planning consent (amendments).
11	18 December 2009	ebz	Issue for planning consent.
12	12/5/10	ebz	Issue for planning consent.

Drawing key
 Elements to be removed

Gregori | Chiarotti

Gregori | Chiarotti Architects
 United House North Road London N7 9PP
 Telephone +44 (0)20 7619 0522
 Facsimile +44 (0)20 7619 0532
 e-mail gcl@gregori-chiarotti.com
 website www.gregori-chiarotti.com


Client:
 Mr. & Mrs. Gee

Project:
 82 HIGHGATE WEST HILL
 LONDON N6 6LU

Status:
 FOR APPROVAL

Drawing:
 Existing Basement and Garage Plan

Scales@:	Date:	Dwn by:	Chd by:
1:50 @ A1	12/5/10	ebz	
1:100 @ A3			
Project No:	Drawing No:		Revision:
0713	1001		12

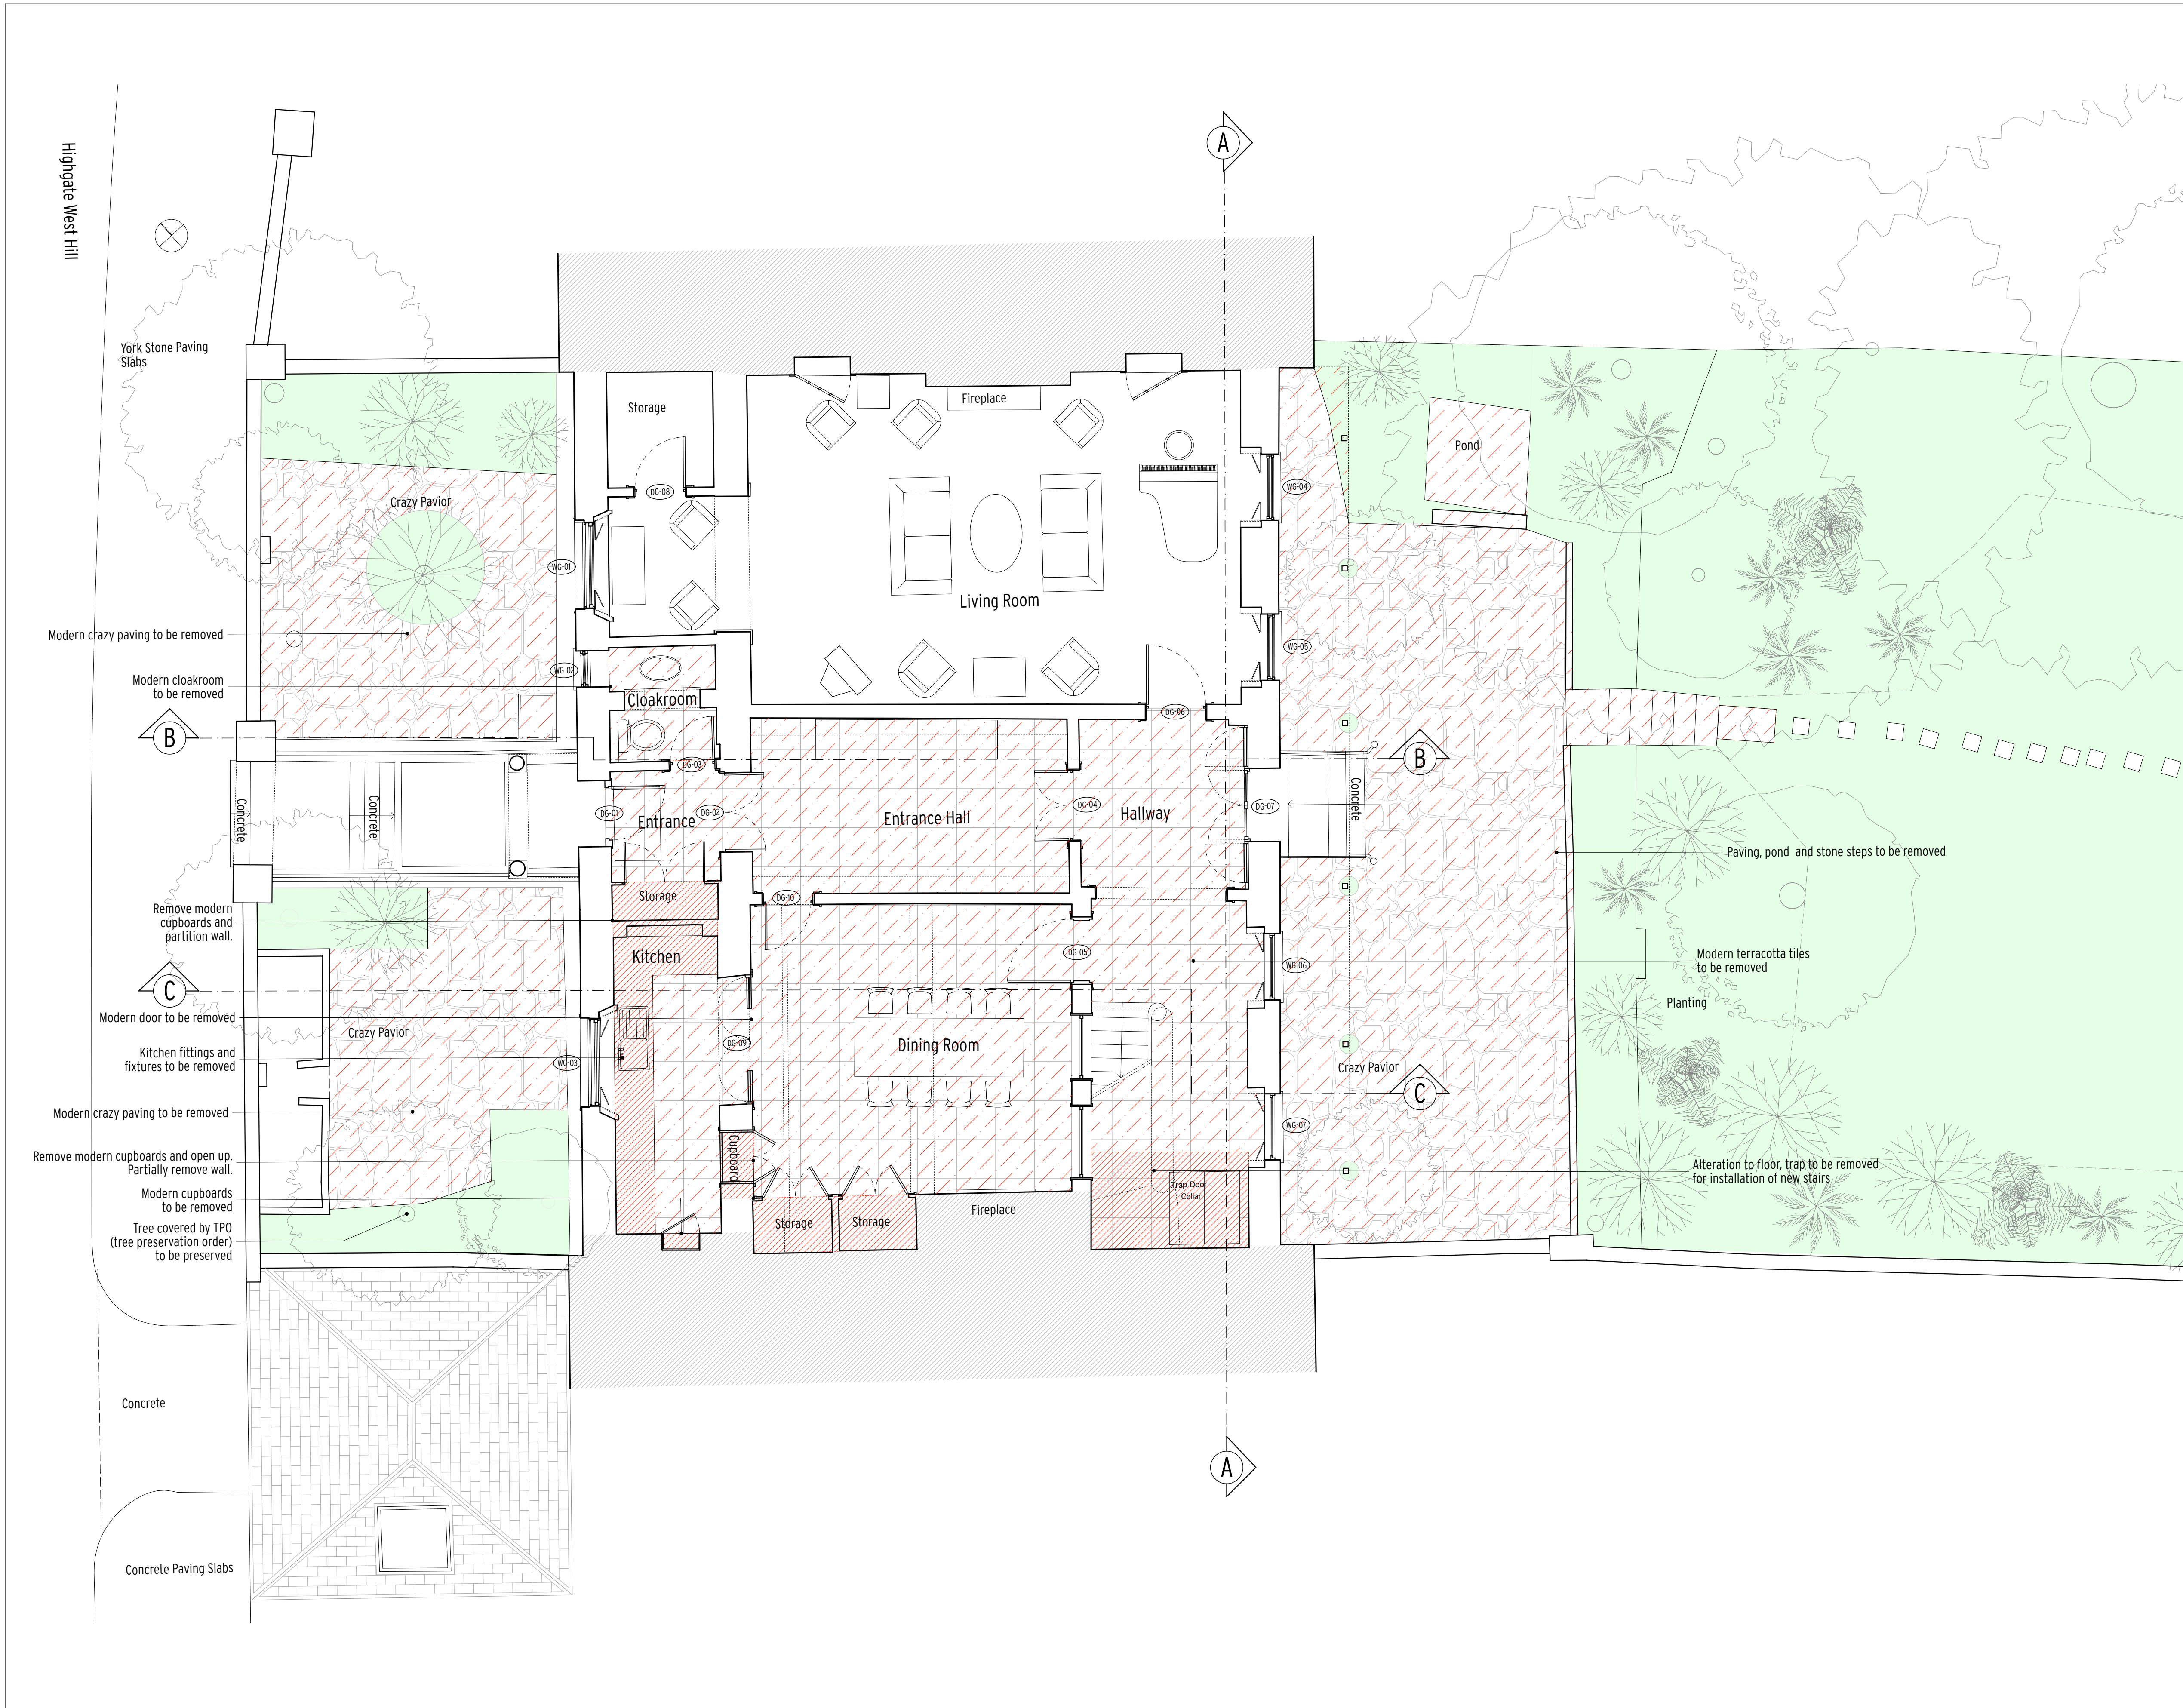

Notes:
 All copyrights retained.
 All information remains the property of Gregori_Chiorotti Architects Ltd. and may not be used for any purpose whatsoever, or reproduced through any medium without the written consent of Gregori_Chiorotti Architects Ltd.

No responsibility is accepted for unauthorised use.
 All information is subject to statutory consents, rights of light and survey.
 Do not scale from drawings - Use figured dimensions only and verify on site.

Rev.	Date	Dwn.	Description
1	19 September 2007	ebz	Amended further to planning consultation.
2	24 October 2007	ebz	Issued for tender.
3	11 March 2008	ebz	Re-arrangements.
4	15 April 2008	ebz	Re-arrangements.
5	25 April 2008	ebz	Re-arrangements.
6	18 June 2008	ebz	Re-arrangements.
7	8 July 2008	ebz	Re-arrangements.
8	09 January 2008	ebz	Issue for planning application consent.
9	22 April 2009	ebz	Amended for application consent.
10	29 April 2009	ebz	Issue for planning consent (amendments).
11	18 December 2009	ebz	Issue for planning consent.
12	12/5/10	ebz	Issue for planning consent.

Drawing key
 Elements to be removed

Gregori | Chiarotti

Gregori | Chiarotti Architects
 United House North Road London N7 9DP
 Telephone +44 (0)20 7619 0522
 Facsimile +44 (0)20 7619 0532
 e-mail gca@gregori-chiarotti.com
 website www.gregori-chiarotti.com


Client:
Mr. & Mrs. Gee

Project:
**82 HIGHGATE WEST HILL
 LONDON N6 6LU**

Status:
FOR APPROVAL


Drawing:
Existing Ground Floor Plan

Scales:	Date:	Dwn by:	Chd by:
1:50 @ A1 1:100 @ A3	12/5/10	ebz	
Project No:	Drawing No:	Revision:	
0713	1002	12	

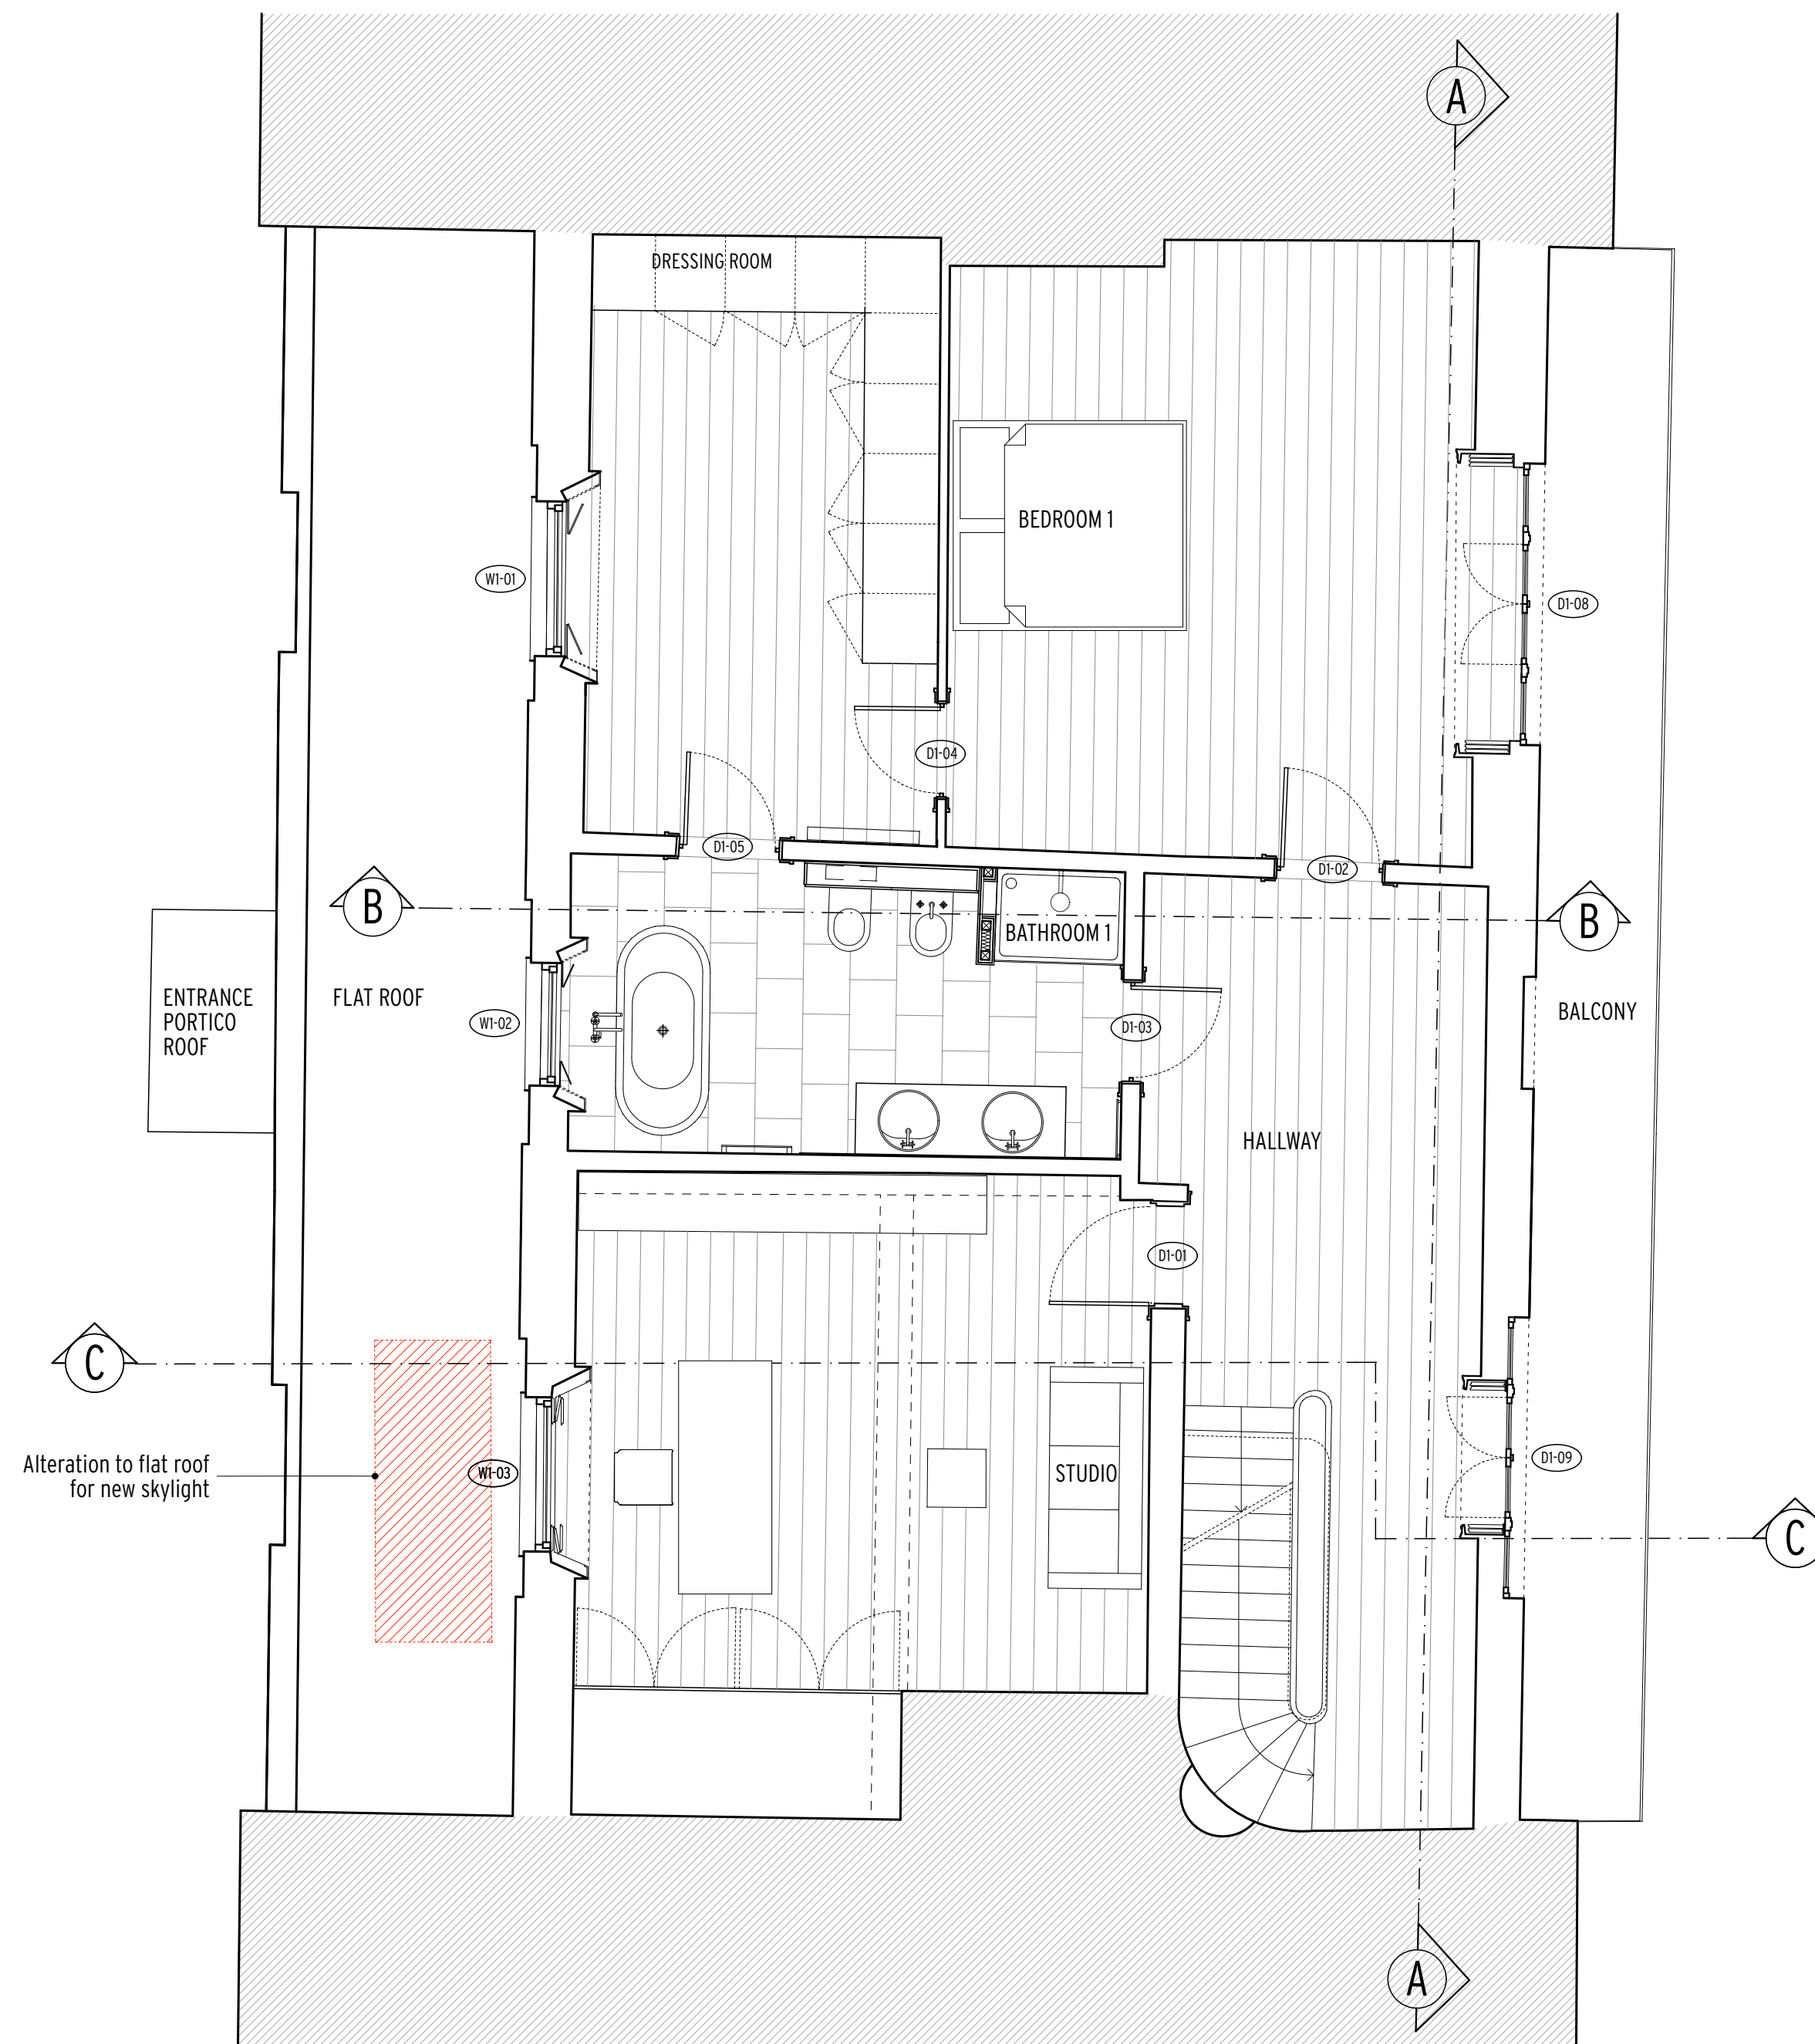

Notes:
 All copyrights retained.
 All information remains the property of Gregori_Chiorotti Architects Ltd. and may not be used for any purpose whatsoever, or reproduced through any medium without the written consent of Gregori_Chiorotti Architects Ltd.
 No responsibility is accepted for unauthorised use.
 All information is subject to statutory consents, rights of light and survey.
 Do not scale from drawings - Use figured dimensions only and verify on site.

Rev.	Date	Dwn.	Description
1	19 September 2007	ebz	Amended further to planning consultation.
2	24 October 2007	ebz	Issued for tender.
3	11 March 2008	ebz	Re-arrangements.
4	15 April 2008	ebz	Re-arrangements.
5	25 April 2008	ebz	Re-arrangements.
6	18 June 2008	ebz	Re-arrangements.
7	8 July 2008	ebz	Re-arrangements.
8	09 January 2008	ebz	Issue for planning application consent.
9	22 April 2009	ebz	Amended for application consent
10	29 April 2009	ebz	Issue for planning consent (amendments).
11	18 December 2009	ebz	Issue for planning consent.
12	12/5/10	ebz	Issue for planning consent.

Drawing key
 Elements to be removed

Gregori | Chiarotti

Gregori | Chiarotti Architects
 United House North Road London N7 9DP
 Telephone +44 (0)20 7619 0522
 Facsimile +44 (0)20 7619 0532
 e-mail gch@gregori-chiarotti.com
 website www.gregori-chiarotti.com



Client:
Mr. & Mrs. Gee

Project:
**82 HIGHGATE WEST HILL
 LONDON N6 6LU**

Status:
FOR APPROVAL

Drawing:
Existing First Floor Plan

Scales@:	Date:	Dwn by:	Chd by:
1:50 @ A1	12/5/10	ebz	
1:100 @ A3			
Project No:	Drawing No:	Revision:	
0713	1003	3	

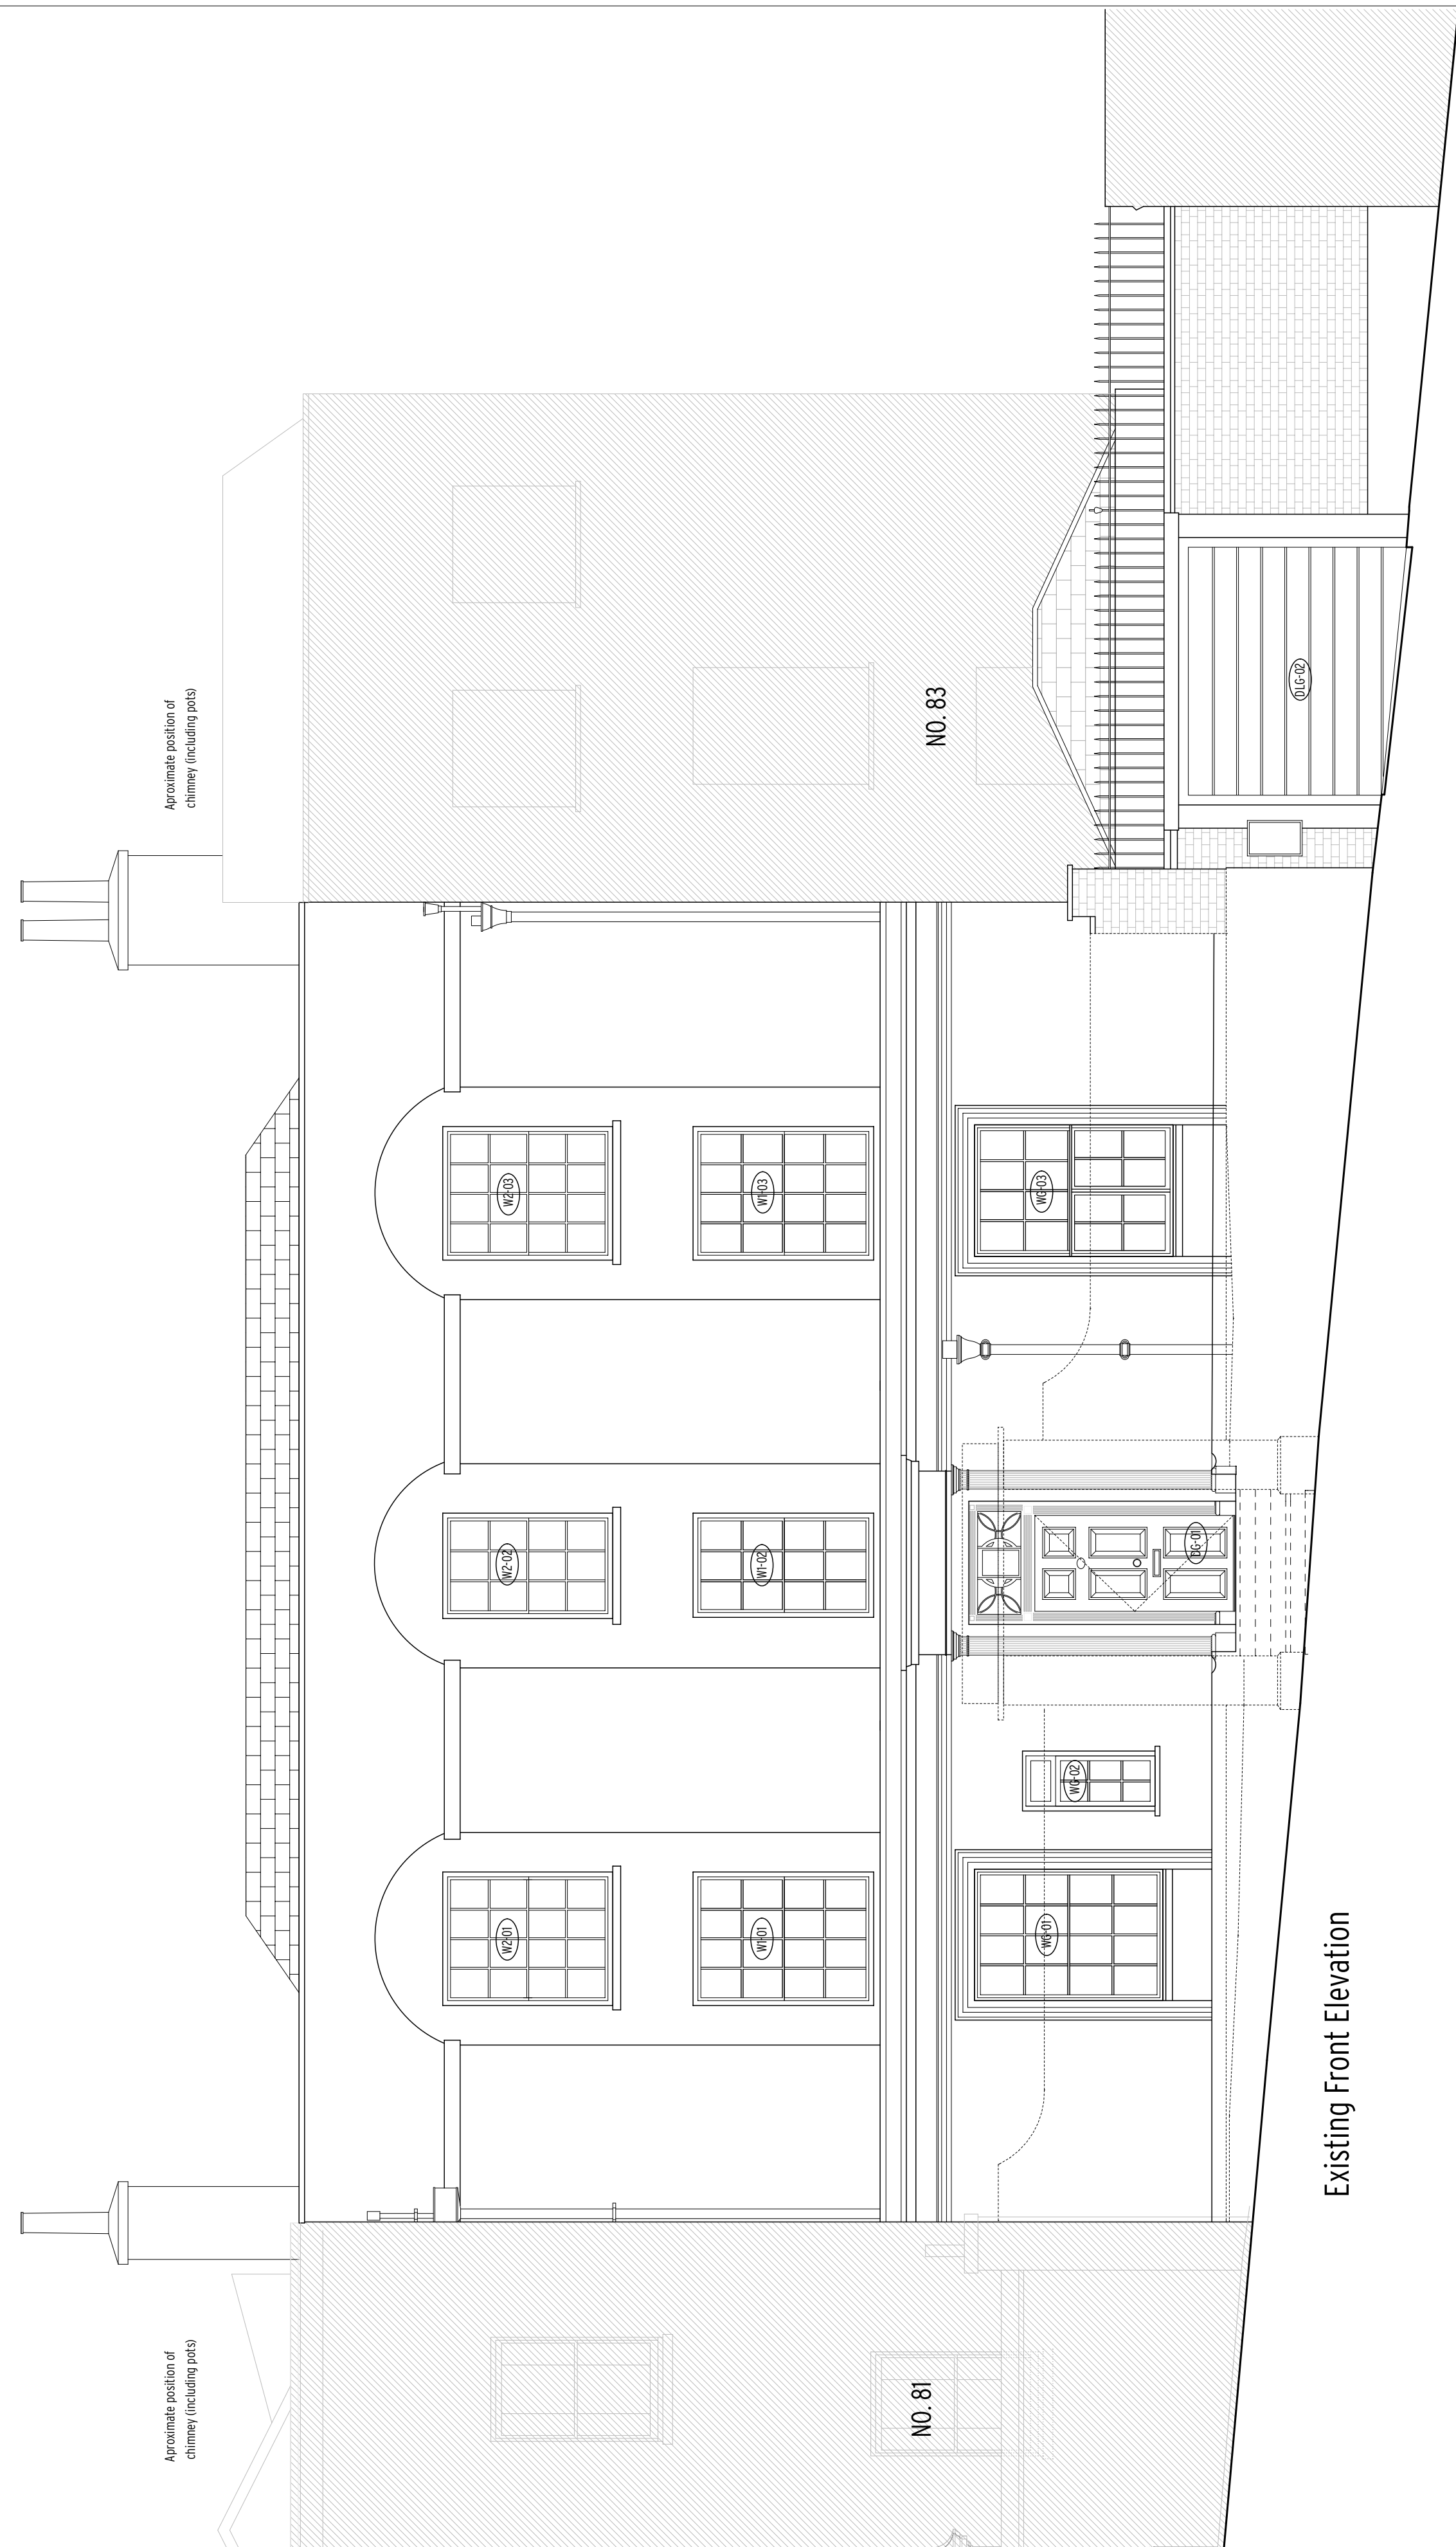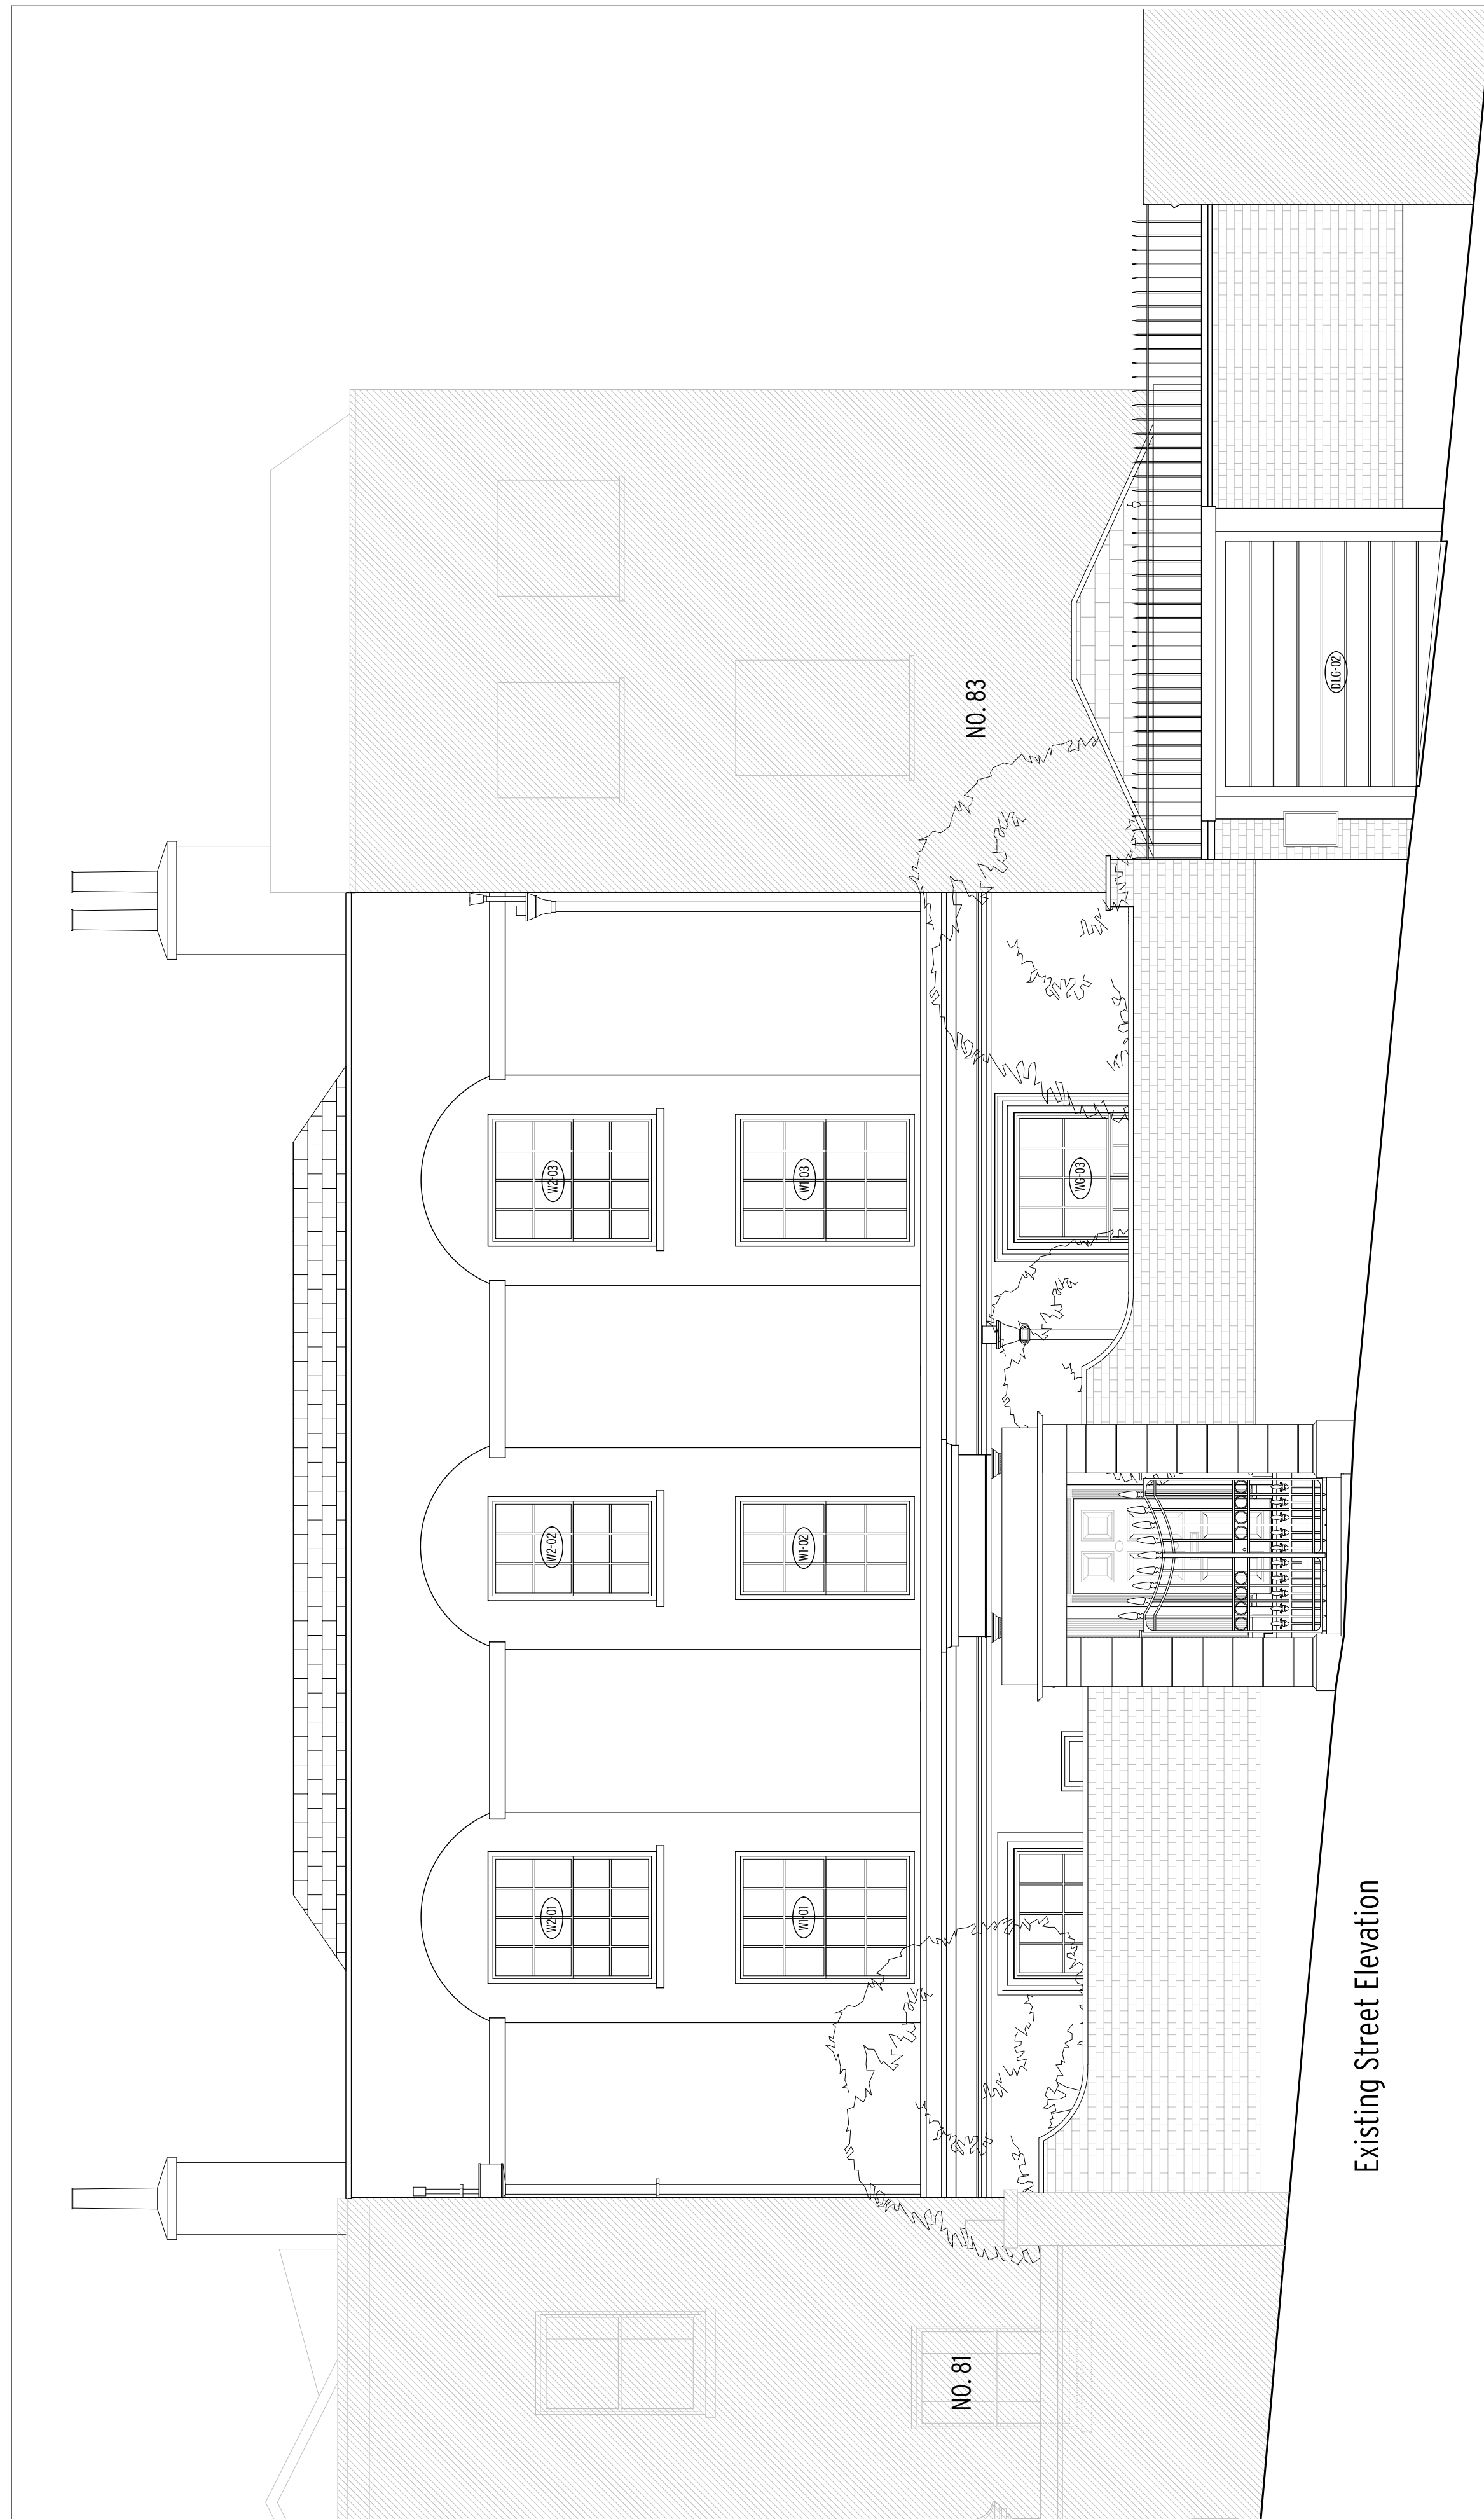

Notes:
 All copyrights retained.
 All information remains the property of Gregori_Chiarotti Architects Ltd. and may not be used for any purpose whatsoever, or reproduced through any medium without the written consent of Gregori_Chiarotti Architects Ltd.
 No responsibility is accepted for unauthorised use.
 All information is subject to statutory consents, rights of light and survey.
 Do not scale from drawings - Use figured dimensions only and verify on site.

Rev.	Date	Dwn.	Description
1	19 September 2007	ebz	Amended further to planning consultation.
2	24 October 2007	ebz	Issued for tender.
3	11 March 2008	ebz	Re-arrangements.
4	15 April 2008	ebz	Re-arrangements.
5	25 April 2008	ebz	Re-arrangements.
6	18 June 2008	ebz	Re-arrangements.
7	8 July 2008	ebz	Re-arrangements.
8	09 January 2008	ebz	Issue for planning application consent.
9	22 April 2009	ebz	Amended for application consent.
10	29 April 2009	ebz	Issue for planning consent (amendments).
11	18 December 2009	ebz	Issue for planning consent.
12	12/5/10	ebz	Issue for planning consent.

Drawing key
 Elements to be removed

Gregori | Chiarotti

Gregori | Chiarotti Architects
 United House North Road London N7 9DP
 Telephone +44 (0)20 7619 0522
 Facsimile +44 (0)20 7619 0532
 e-mail gca@gregori-chiarotti.com
 website www.gregori-chiarotti.com

Client:
 Mr. & Mrs. Gee

Project:
 82 HIGHGATE WEST HILL
 LONDON N6 6LU

Status:
 FOR APPROVAL


Drawing:
 Existing Street and Front Elevations

Scales:	Date:	Dwn by:	Chd by:
1:50 @ A1	12/5/10	ebz	
1:100 @ A3			
Project No:	Drawing No:		Revision:
0713	1005		12



Notes:
 All copyrights retained.
 All information remains the property of Gregori_Chiarotti Architects Ltd. and may not be used for any purpose whatsoever, or reproduced through any medium without the written consent of Gregori_Chiarotti Architects Ltd.
 No responsibility is accepted for unauthorised use.
 All information is subject to statutory consents, rights of light and survey.
 Do not scale from drawings - Use figured dimensions only and verify on site.

Rev.	Date	Dwn.	Description
1	19 September 2007	ebz	Amended further to planning consultation.
2	24 October 2007	ebz	Issued for tender.
3	11 March 2008	ebz	Re-arrangements.
4	15 April 2008	ebz	Re-arrangements.
5	25 April 2008	ebz	Re-arrangements.
6	18 June 2008	ebz	Re-arrangements.
7	8 July 2008	ebz	Re-arrangements.
8	09 January 2008	ebz	Issue for planning application consent.
9	22 April 2009	ebz	Amended for application consent
10	29 April 2009	ebz	Issue for planning consent (amendments).
11	18 December 2009	ebz	Issue for planning consent.
12	12/5/10	ebz	Issue for planning consent.

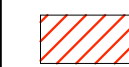Drawing key
 Elements to be removed

Gregori | Chiarotti

Gregori | Chiarotti Architects
 United House North Road London N7 9DP
 Telephone +44 (0)20 7619 0522
 Facsimile +44 (0)20 7619 0532
 e-mail gcl@gregori-chiarotti.com
 website www.gregori-chiarotti.com

Client:
Mr. & Mrs. Gee

Project:
**82 HIGHGATE WEST HILL
 LONDON N6 6LU**

Status:
FOR APPROVAL

Drawing:
Existing Rear Elevation

Scales: 1:50 @ A1 1:100 @ A3	Date: 12/5/10	Dwn by: ebz	Chd by:
Project No:	Drawing No:	Revision:	
0713	1006		12



Notes:
 All copyrights retained.
 All information remains the property of Gregori_Chiorotti Architects Ltd. and may not be used for any purpose whatsoever, or reproduced through any medium without the written consent of Gregori_Chiorotti Architects Ltd.
 No responsibility is accepted for unauthorised use.
 All information is subject to statutory consents, rights of light and survey.
 Do not scale from drawings - Use figured dimensions only and verify on site.

Rev.	Date	Dwn.	Description
1	19 September 2007	ebz	Amended further to planning consultation.
2	24 October 2007	ebz	Issued for tender.
3	11 March 2008	ebz	Re-arrangements.
4	15 April 2008	ebz	Re-arrangements.
5	25 April 2008	ebz	Re-arrangements.
6	18 June 2008	ebz	Re-arrangements.
7	8 July 2008	ebz	Re-arrangements.
8	09 January 2008	ebz	Issue for planning application consent.
9	22 April 2009	ebz	Amended for application consent.
10	29 April 2009	ebz	Issue for planning consent (amendments).
11	18 December 2009	ebz	Issue for planning consent.
12	13/5/10	ebz	Issue for planning consent.

Drawing key
 Elements to be removed

Gregori | Chiarotti

Gregori | Chiarotti Architects
 United House North Road London N7 9DP
 Telephone +44 (0)20 7619 0522
 Facsimile +44 (0)20 7619 0532
 e-mail gch@gregori-chiarotti.com
 website www.gregori-chiarotti.com

Client:
 Mr. & Mrs. Gee

Project:
 82 HIGHGATE WEST HILL
 LONDON N6 6LU

Status:
 FOR APPROVAL

Drawing:
 Existing Sections A-A and B-B

Scales:	Date:	Dwn by:	Chd by:
1:50 @ A1	13/5/10	ebz	
1:100 @ A3			
Project No:	Drawing No:	Revision:	
0713	1007		12


Existing Section B-B

Existing Section A-A



Notes:
 All copyrights retained.
 All information remains the property of Gregori Chiarotti Architects Ltd. and may not be used for any purpose whatsoever, or reproduced through any medium without the written consent of Gregori Chiarotti Architects Ltd.
 No responsibility is accepted for unauthorised use.
 All information is subject to statutory consents, rights of light and survey.
 Do not scale from drawings - Use figured dimensions only and verify on site.

Rev.	Date	Dwn.	Description
1	13/5/10	ebz	Issued for planning.

Drawing key
 Elements to be removed

Gregori | Chiarotti

Gregori | Chiarotti Architects
 United House North Road London N7 9DP
 Telephone: +44 (0)20 7619 0522
 Facsimile: +44 (0)20 7619 0532
 e-mail: gca@gregori-chiarotti.com
 website: www.gregori-chiarotti.com

Client:
Mr. & Mrs. Gee

Project:
**82 HIGHGATE WEST HILL
 LONDON N6 6LU**

Status:
FOR APPROVAL

Drawing:
Existing Section C-C

Scales:	Date:	Dwn by:	Chd by:
1:50 @ A1	13/5/10	ebz	
1:100 @ A3			
Project No:	Drawing No:	Revision:	
0713	1009	1	