



Rev.	Date	Dim.	Description
1	19 September 2007	etx	Assented further to planning consultation.
2	24 October 2007	etx	Issued for tender.
3	11 March 2008	etx	Re-arrangements.
4	15 April 2008	etx	Re-arrangements.
5	25 April 2008	etx	Re-arrangements.
6	18 June 2008	etx	Re-arrangements.
7	8 July 2008	etx	Re-arrangements.
8	09 January 2009	etx	Issue for planning application consent.
9	22 April 2009	etx	Amended for application consent.
10	29 April 2009	etx	Issue for planning consent (amendments).
11	20 January 2010	etx	Re-arrangements.
12	22 March 2010	etx	Re-arrangements.
13	24 March 2010	etx	Re-arrangements.
14	02/2/10	etx	Based for planning approval.

Notes:
 All copyrights retained.
 All information remains the property of Gregori Charotti Architects Ltd.
 All information is subject to statutory consents, rights of light and survey.
 Do not scale from drawings - Use figured dimensions only and verify on site.

No responsibility is accepted for unauthorised use.

Client:
 Mr. & Mrs. Gee

Project:
 82 HIGHGATE WEST HILL
 LONDON N6 6LU

Scale:
 FOR APPROVAL

Drawing:
 Proposed Rear Elevation
 without and with plants

Scale:	Date:	Drawn by:	Check by:
1:50 @ A1	12/5/10	etx	
1:100 @ A3	Drawing No:		Revision:
0713	2002		14

Gregori Charotti Architects
 Under House, North Hill, London N6 9DP
 Telephone +44 (0)20 7891 9522
 Fax +44 (0)20 7891 9523
 Email info@gregori-charotti.com
 Website www.gregori-charotti.com



Notes:
 All copyrights retained.
 All information remains the property of Gregori_Chiarotti Architects Ltd. and may not be used for any purpose whatsoever, or reproduced through any medium without the written consent of Gregori_Chiarotti Architects Ltd.
 No responsibility is accepted for unauthorised use.
 All information is subject to statutory consents, rights of light and survey.
 Do not scale from drawings - Use figured dimensions only and verify on site.

Rev.	Date	Dwn.	Description
1	19 September 2007	ebz	Amended further to planning consultation.
2	24 October 2007	ebz	Issued for tender.
3	11 March 2008	ebz	Re-arrangements.
4	15 April 2008	ebz	Re-arrangements.
5	25 April 2008	ebz	Re-arrangements.
6	18 June 2008	ebz	Re-arrangements.
7	8 July 2008	ebz	Re-arrangements.
8	09 January 2008	ebz	Issue for planning application consent.
9	22 April 2009	ebz	Amended for application consent
10	29 April 2009	ebz	Issue for planning consent (amendments).
11	20 January 2010	ebz	Re-arrangements.
12	22 March 2010	ebz	Re-arrangements.
13	24 March 2010	ebz	Re-arrangements.
14	13/5/10	ebz	Issued for planning approval.

Gregori | Chiarotti

Gregori | Chiarotti Architects
 United House North Road London N7 9DP
 Telephone +44 (0)20 7619 0522
 Facsimile +44 (0)20 7619 0532
 e-mail gca@gregori-chiarotti.com
 website www.gregori-chiarotti.com

Proposed Section A-A

Client:
Mr. & Mrs. Gee



Project:
**82 HIGHGATE WEST HILL
 LONDON N6 6LU**

Status:
FOR APPROVAL

Drawing:
Proposed A-A and B-B Sections

Scales@:	Date:	Dwn by:	Chd by:
1:50 @ A1	13/5/10	ebz	
1:100 @ A3			
Project No:	Drawing No:	Revision:	
0713	2003		14

Proposed Section B-B

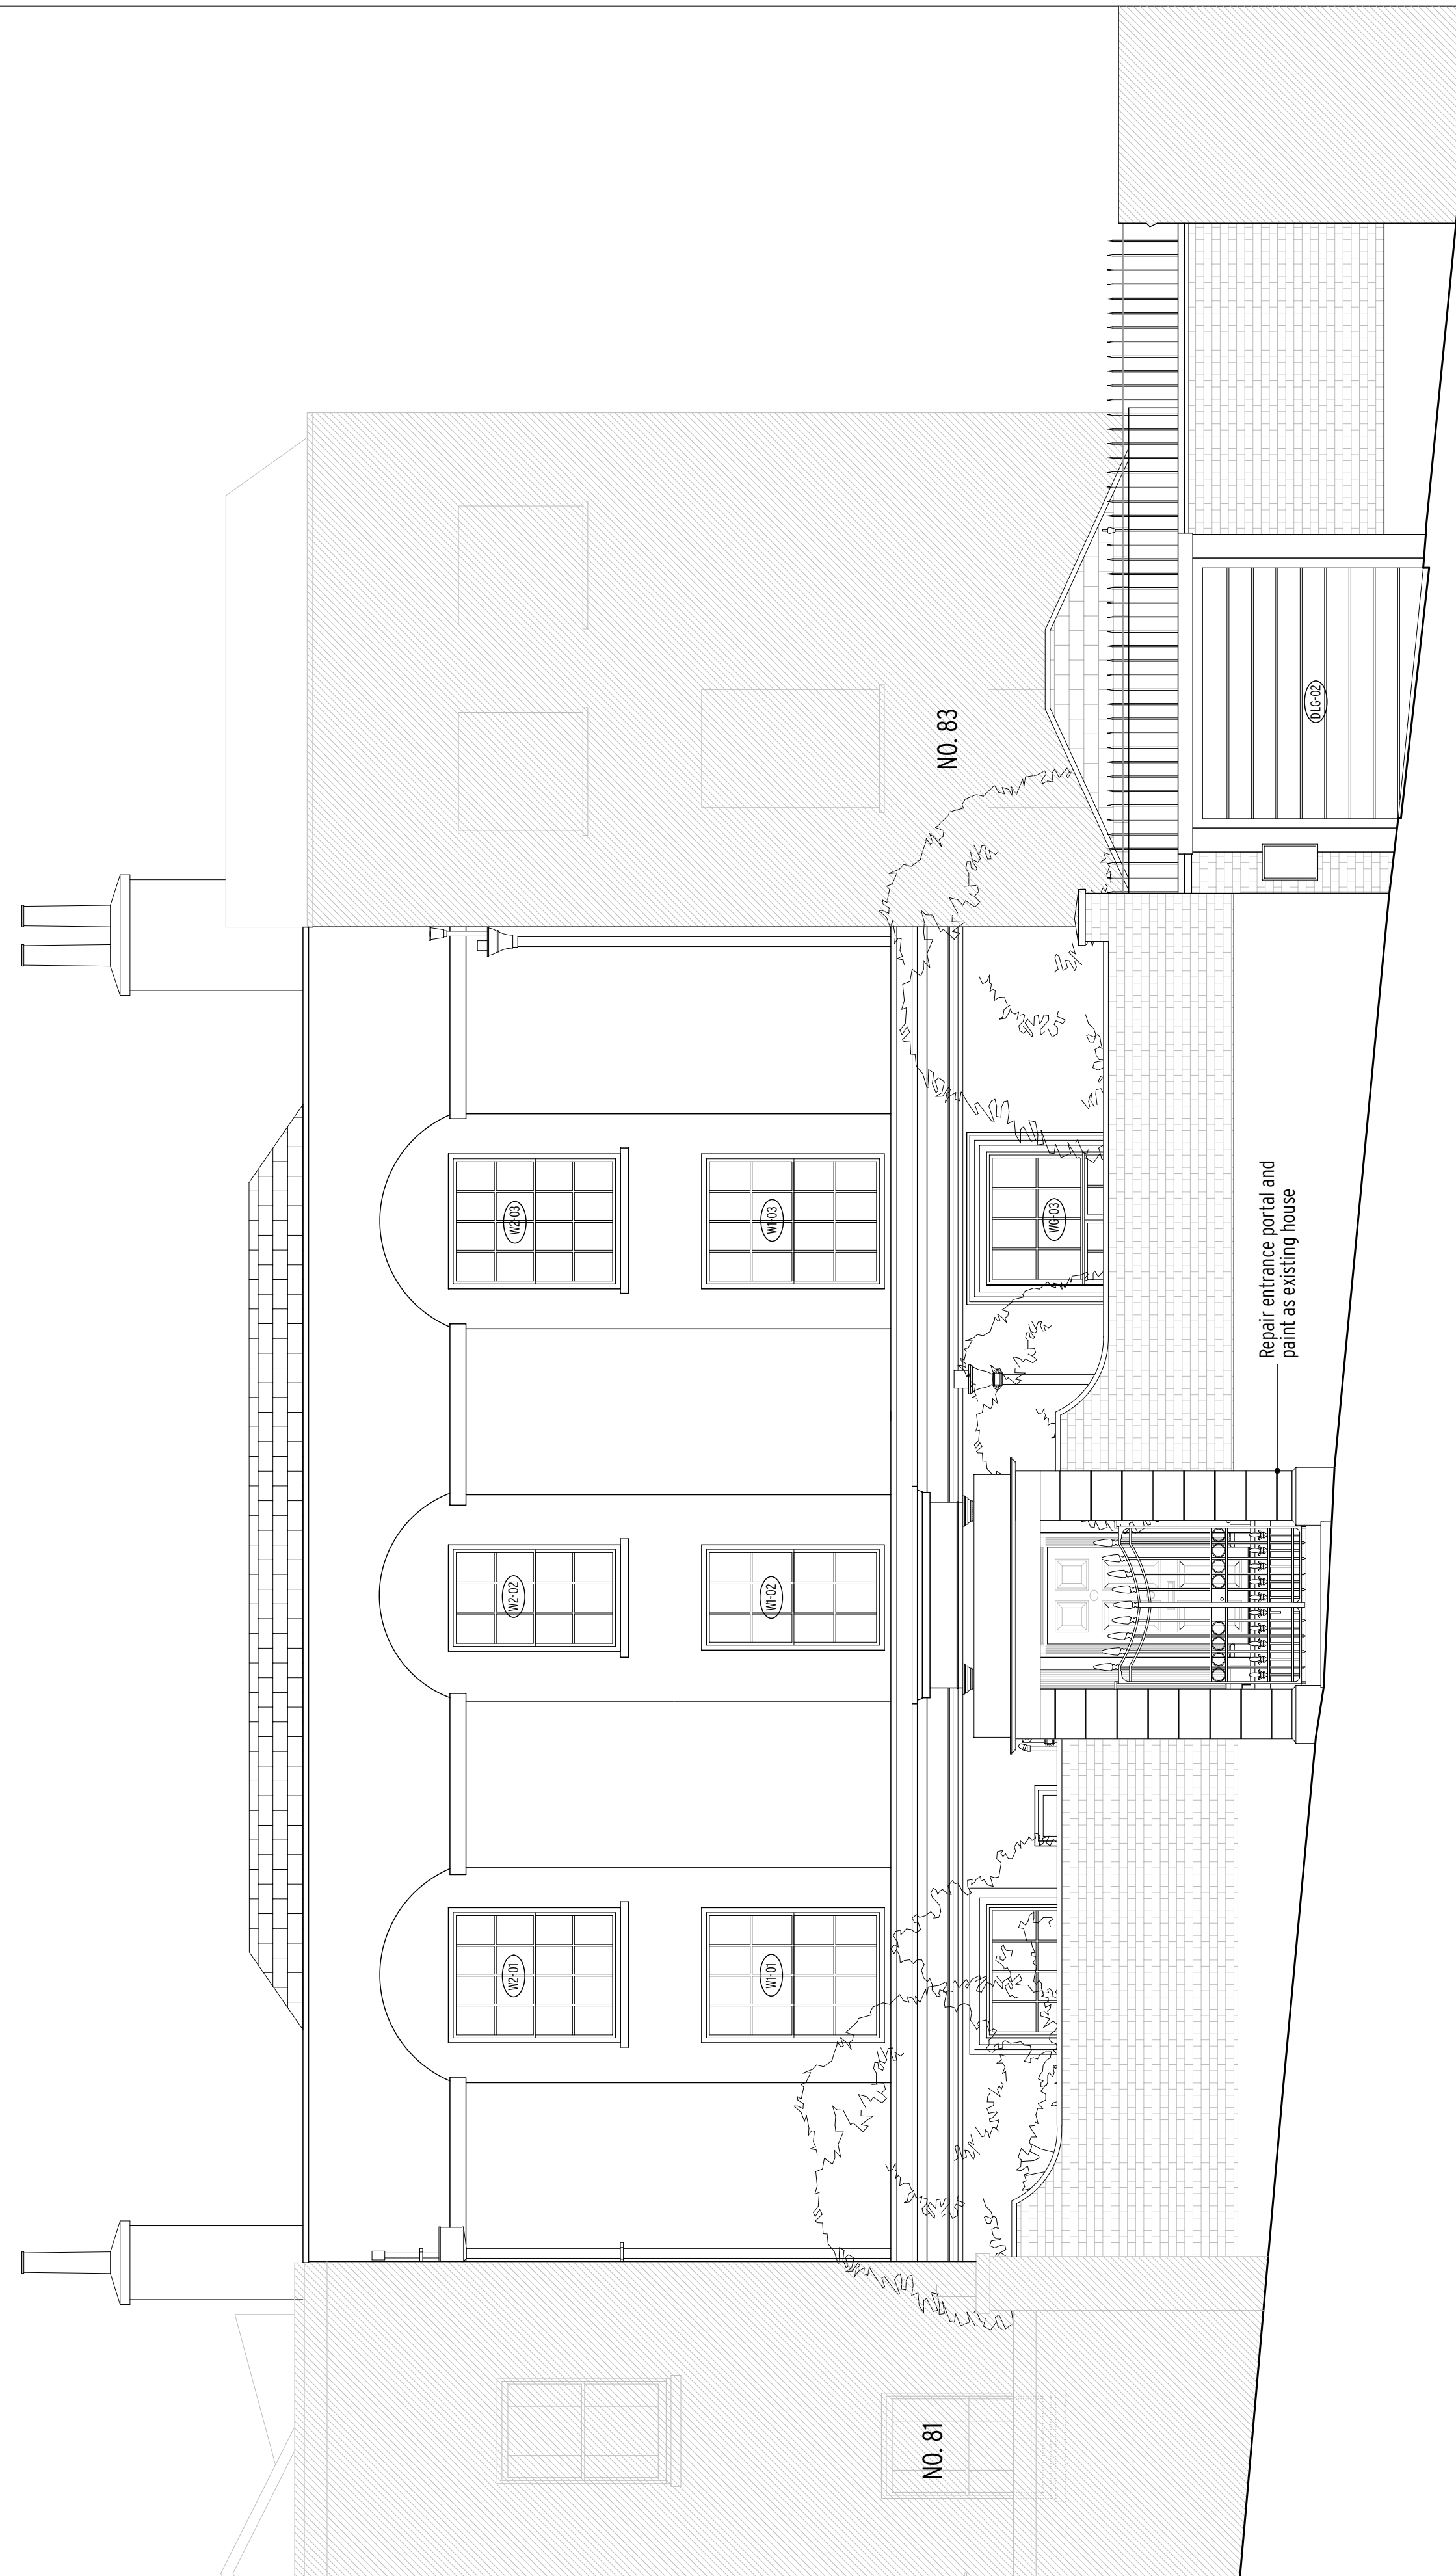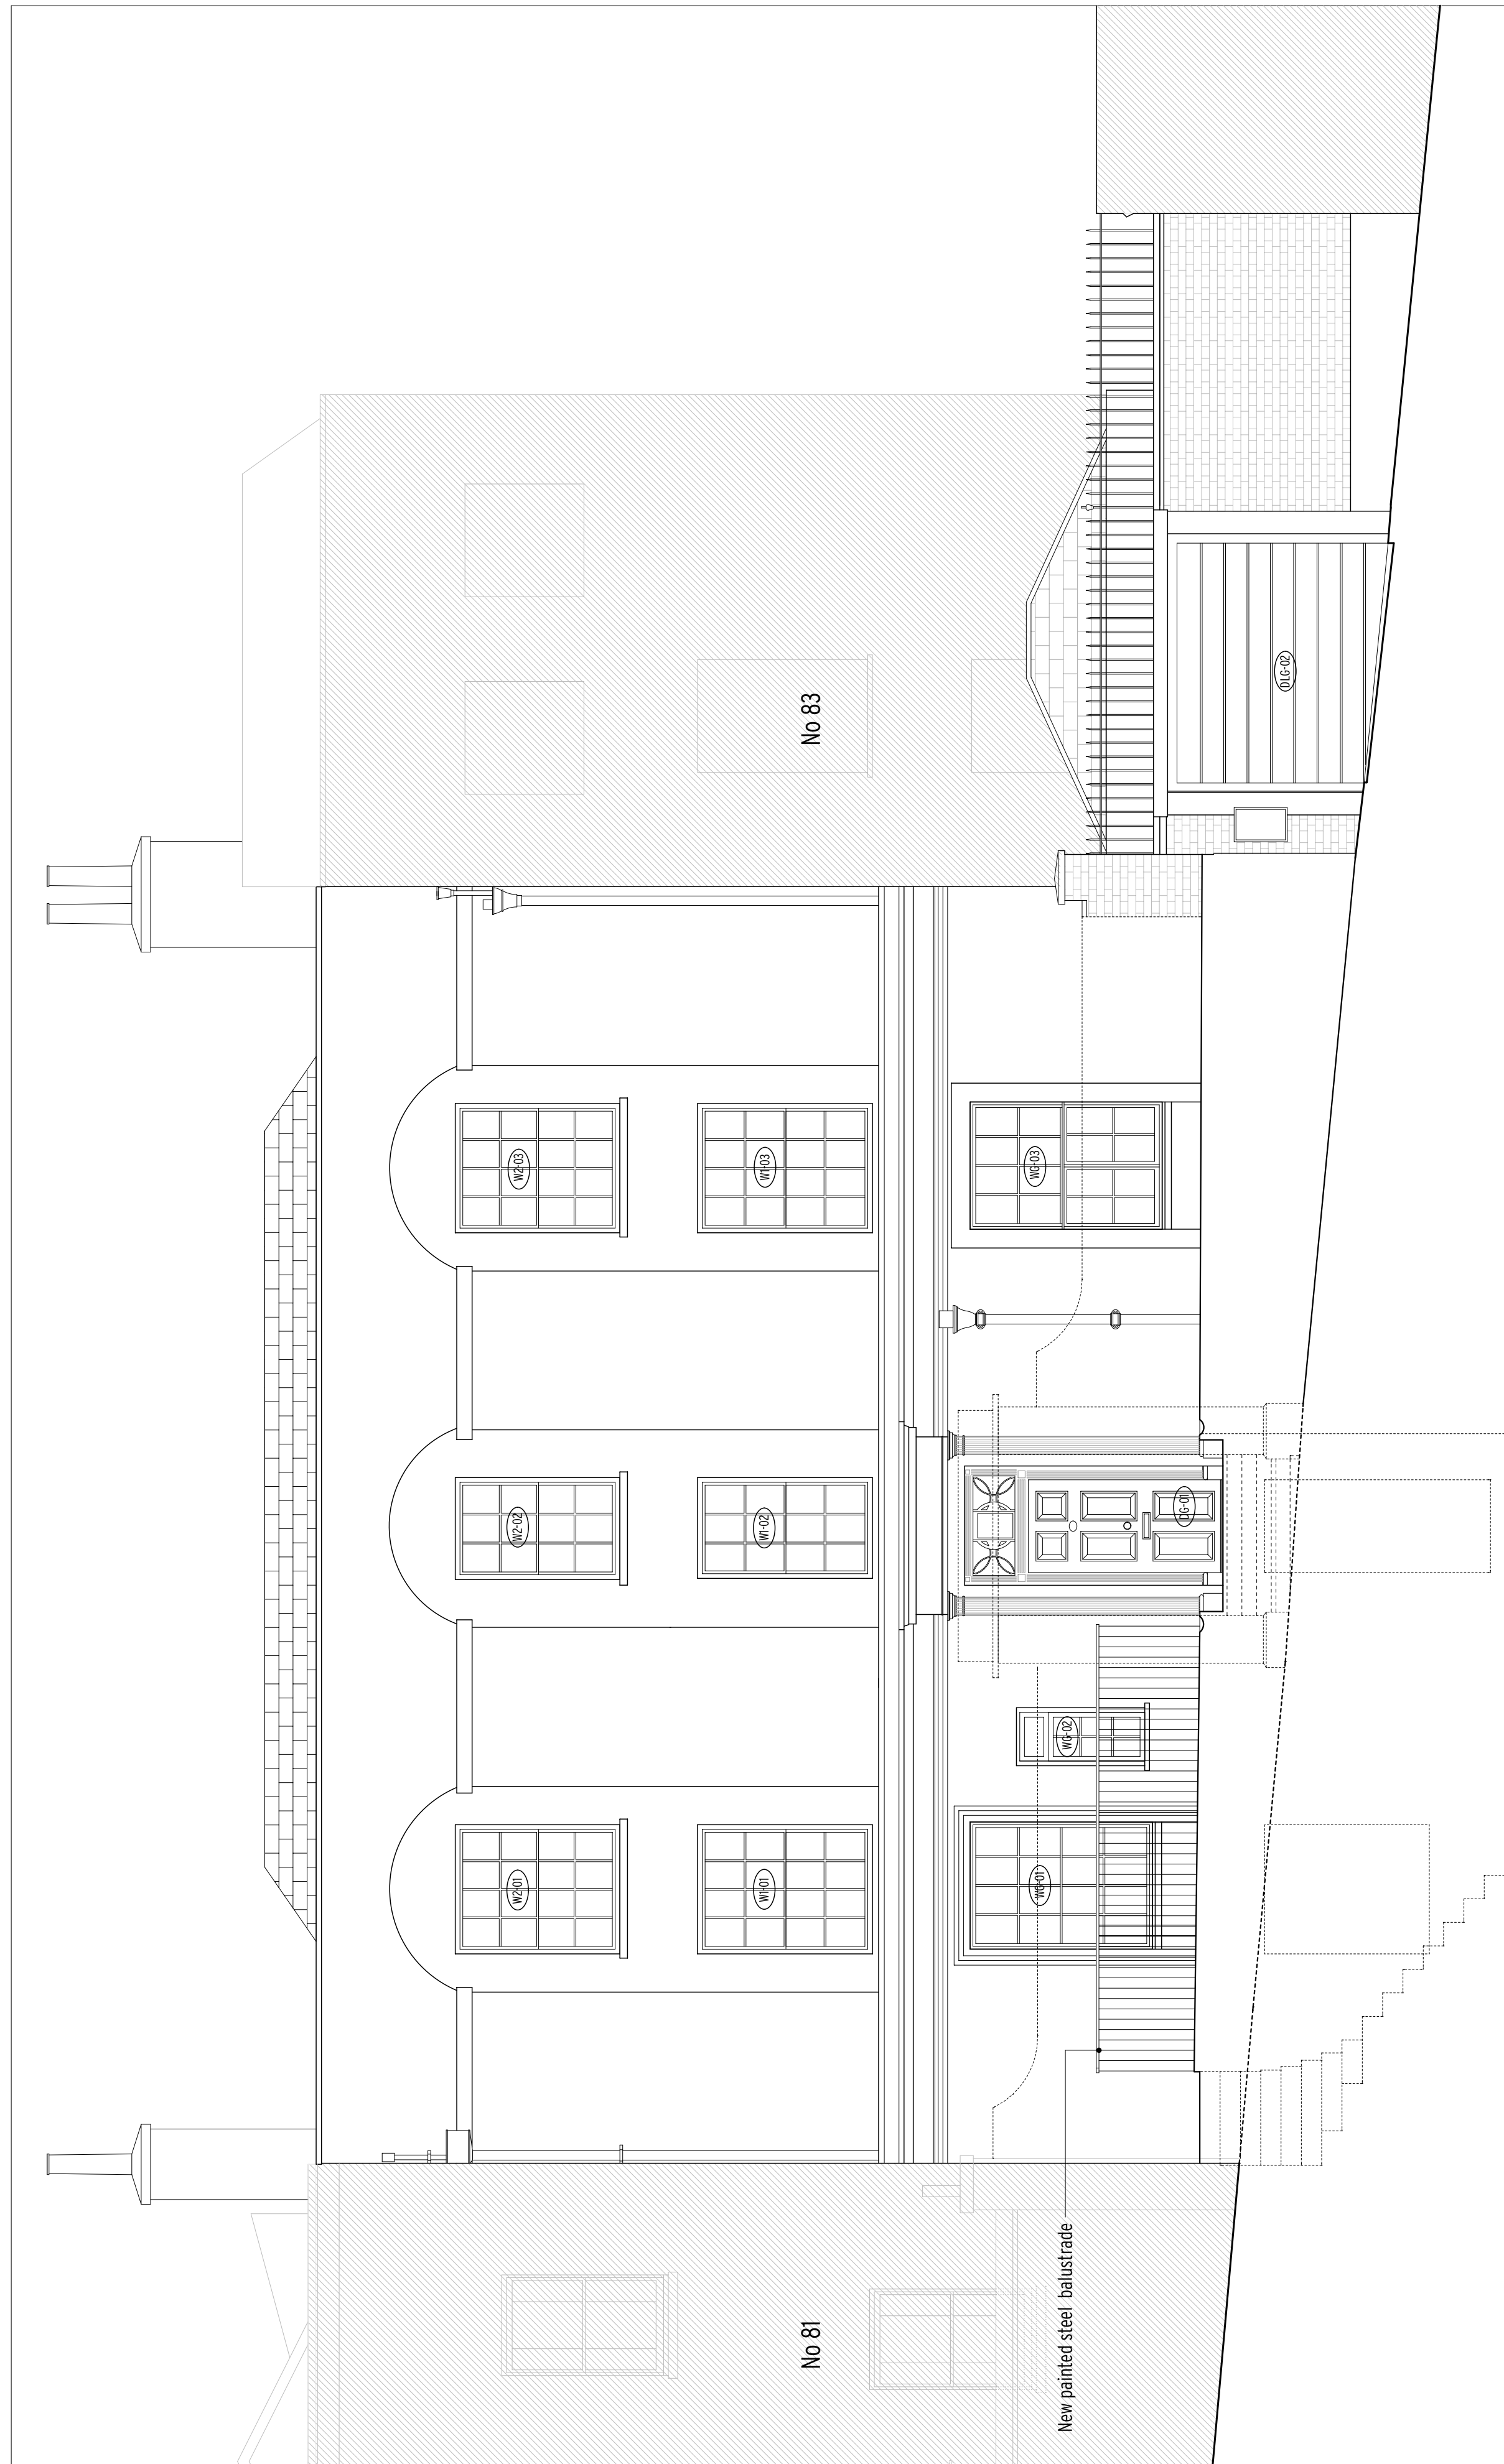

Notes:
 All copyrights retained.
 All information remains the property of Gregori Chiarotti Architects Ltd. and may not be used for any purpose whatsoever, or reproduced through any medium without the written consent of Gregori Chiarotti Architects Ltd.
 No responsibility is accepted for unauthorised use.
 All information is subject to statutory consents, rights of light and survey.
 Do not scale from drawings - Use figured dimensions only and verify on site.

Rev.	Date	Dwn.	Description
1	19 September 2007	ebz	Amended further to planning consultation.
2	24 October 2007	ebz	Issued for tender.
3	11 March 2008	ebz	Re-arrangements.
4	15 April 2008	ebz	Re-arrangements.
5	25 April 2008	ebz	Re-arrangements.
6	18 June 2008	ebz	Re-arrangements.
7	8 July 2008	ebz	Re-arrangements.
8	09 January 2008	ebz	Issue for planning application consent.
9	22 April 2009	ebz	Amended for application consent
10	29 April 2009	ebz	Issue for planning consent (amendments).
11	20 January 2010	ebz	Re-arrangements.
12	12/5/10	ebz	Issued for planning approval.

Gregori | Chiarotti

Gregori | Chiarotti Architects
 United House North Road London N7 9DP
 Telephone +44 (0)20 7619 0532
 Facsimile +44 (0)20 7619 0532
 e-mail gca@gregori-chiarotti.com
 website www.gregori-chiarotti.com


Client:
Mr. & Mrs. Gee

Project:
**82 HIGHGATE WEST HILL
 LONDON N6 6LU**

Status:
FOR APPROVAL

Drawing:
**Proposed Front and
 Street Elevations**

Scales@:	Date:	Dwn by:	Chd by:
1:50 @ A1	12/5/10	ebz	
1:100 @ A3			
Project No:	Drawing No:	Revision:	
0713	2004	12	

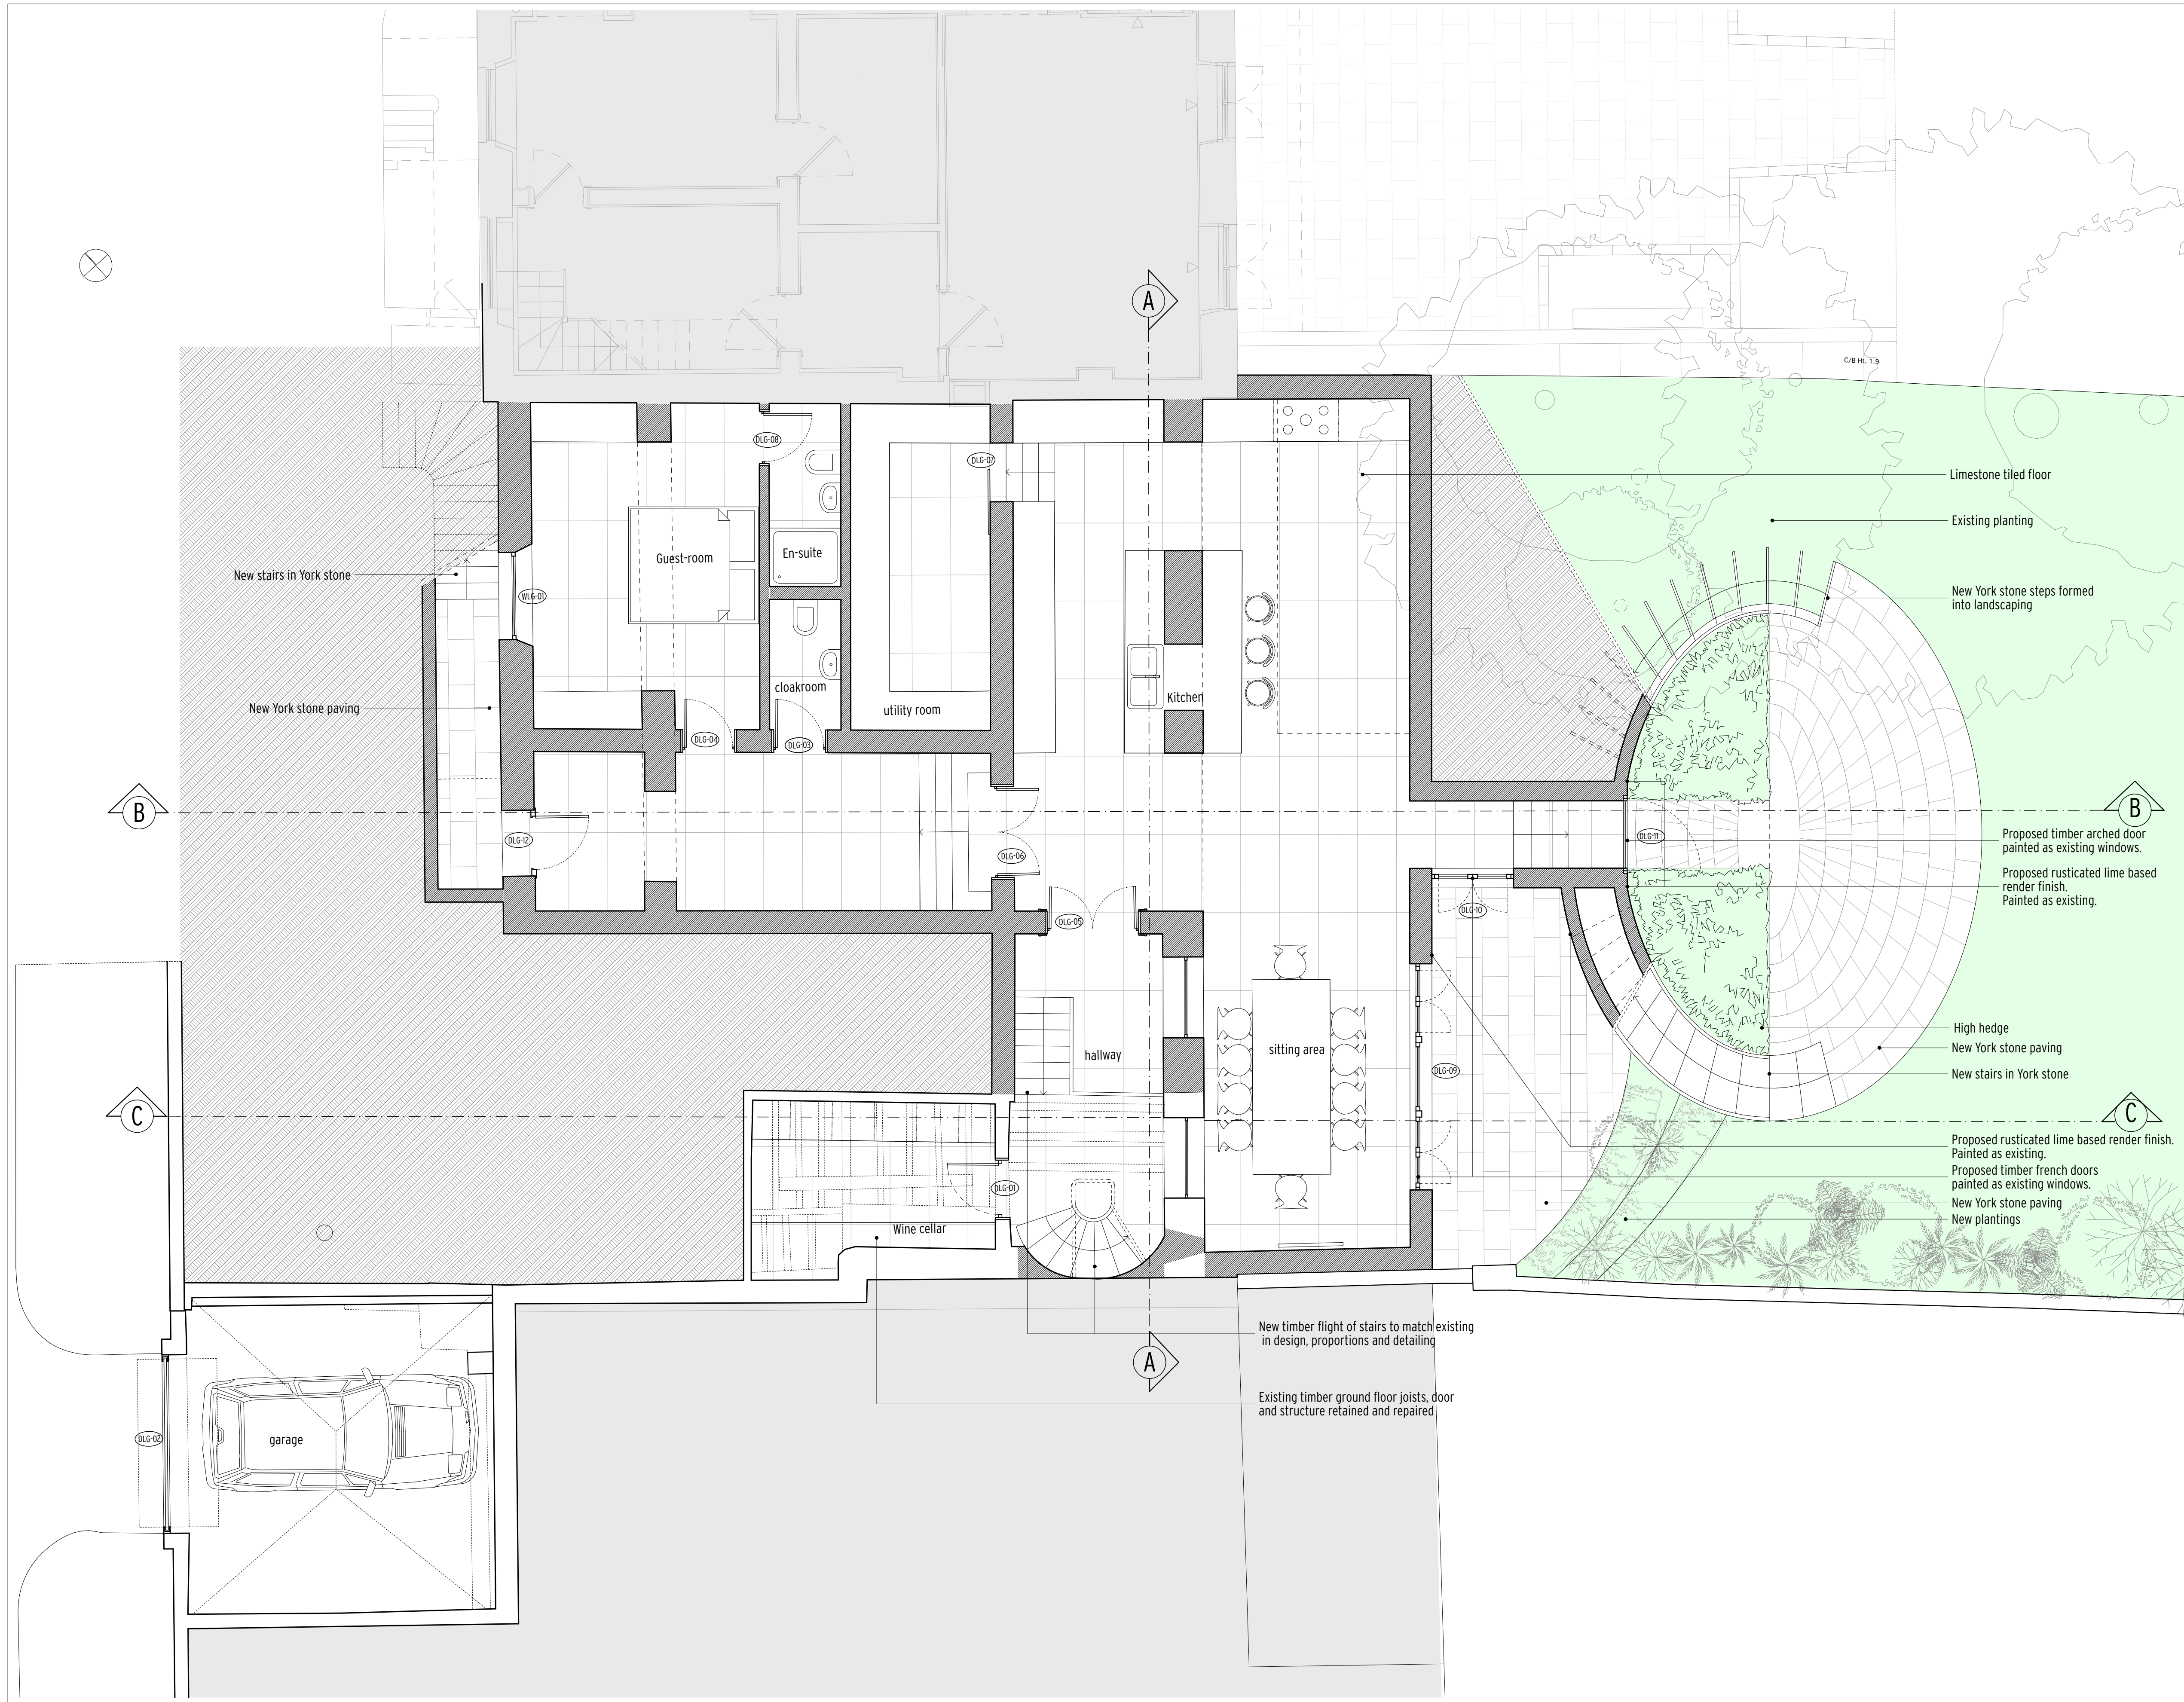

Notes:
 All copyrights retained.
 All information remains the property of Gregori_Chiorotti Architects Ltd. and may not be used for any purpose whatsoever, or reproduced through any medium without the written consent of Gregori_Chiorotti Architects Ltd.
 No responsibility is accepted for unauthorised use.
 All information is subject to statutory consents, rights of light and survey.
 Do not scale from drawings - Use figured dimensions only and verify on site.

Rev.	Date	Dwn.	Description
1	19 September 2007	ebz	Amended further to planning consultation.
2	24 October 2007	ebz	Issued for tender.
3	11 March 2008	ebz	Re-arrangements.
4	15 April 2008	ebz	Re-arrangements.
5	25 April 2008	ebz	Re-arrangements.
6	18 June 2008	ebz	Re-arrangements.
7	8 July 2008	ebz	Re-arrangements.
8	09 January 2008	ebz	Issue for planning application consent.
9	22 April 2009	ebz	Amended for application consent
10	29 April 2009	ebz	Issue for planning consent (amendments).
11	20 January 2010	ebz	Re-arrangements.
12	22 March 2010	ebz	Re-arrangements.
13	24 March 2010	ebz	Re-arrangements.
14	12/5/10	ebz	Issued for planning approval.

Limestone tiled floor
 Existing planting
 New York stone steps formed into landscaping
 Proposed timber arched door painted as existing windows.
 Proposed rusticated lime based render finish. Painted as existing.

High hedge
 New York stone paving
 New stairs in York stone
 Proposed rusticated lime based render finish. Painted as existing.
 Proposed timber french doors painted as existing windows.
 New York stone paving
 New plantings

New timber flight of stairs to match existing in design, proportions and detailing
 Existing timber ground floor joists, door and structure retained and repaired

garage

Client:
Mr. & Mrs. Gee

Project:
**82 HIGHGATE WEST HILL
 LONDON N6 6LU**

Status:
FOR APPROVAL

Drawing:
Proposed Lower Ground Floor Plan

Scales:
 1:50 @ A1
 1:100 @ A3

Date:
 12/5/10


Dwn by:
 ebz

Chd by:
 ebz

Project No:
 0713

Drawing No:
 2005

Revision:
 14

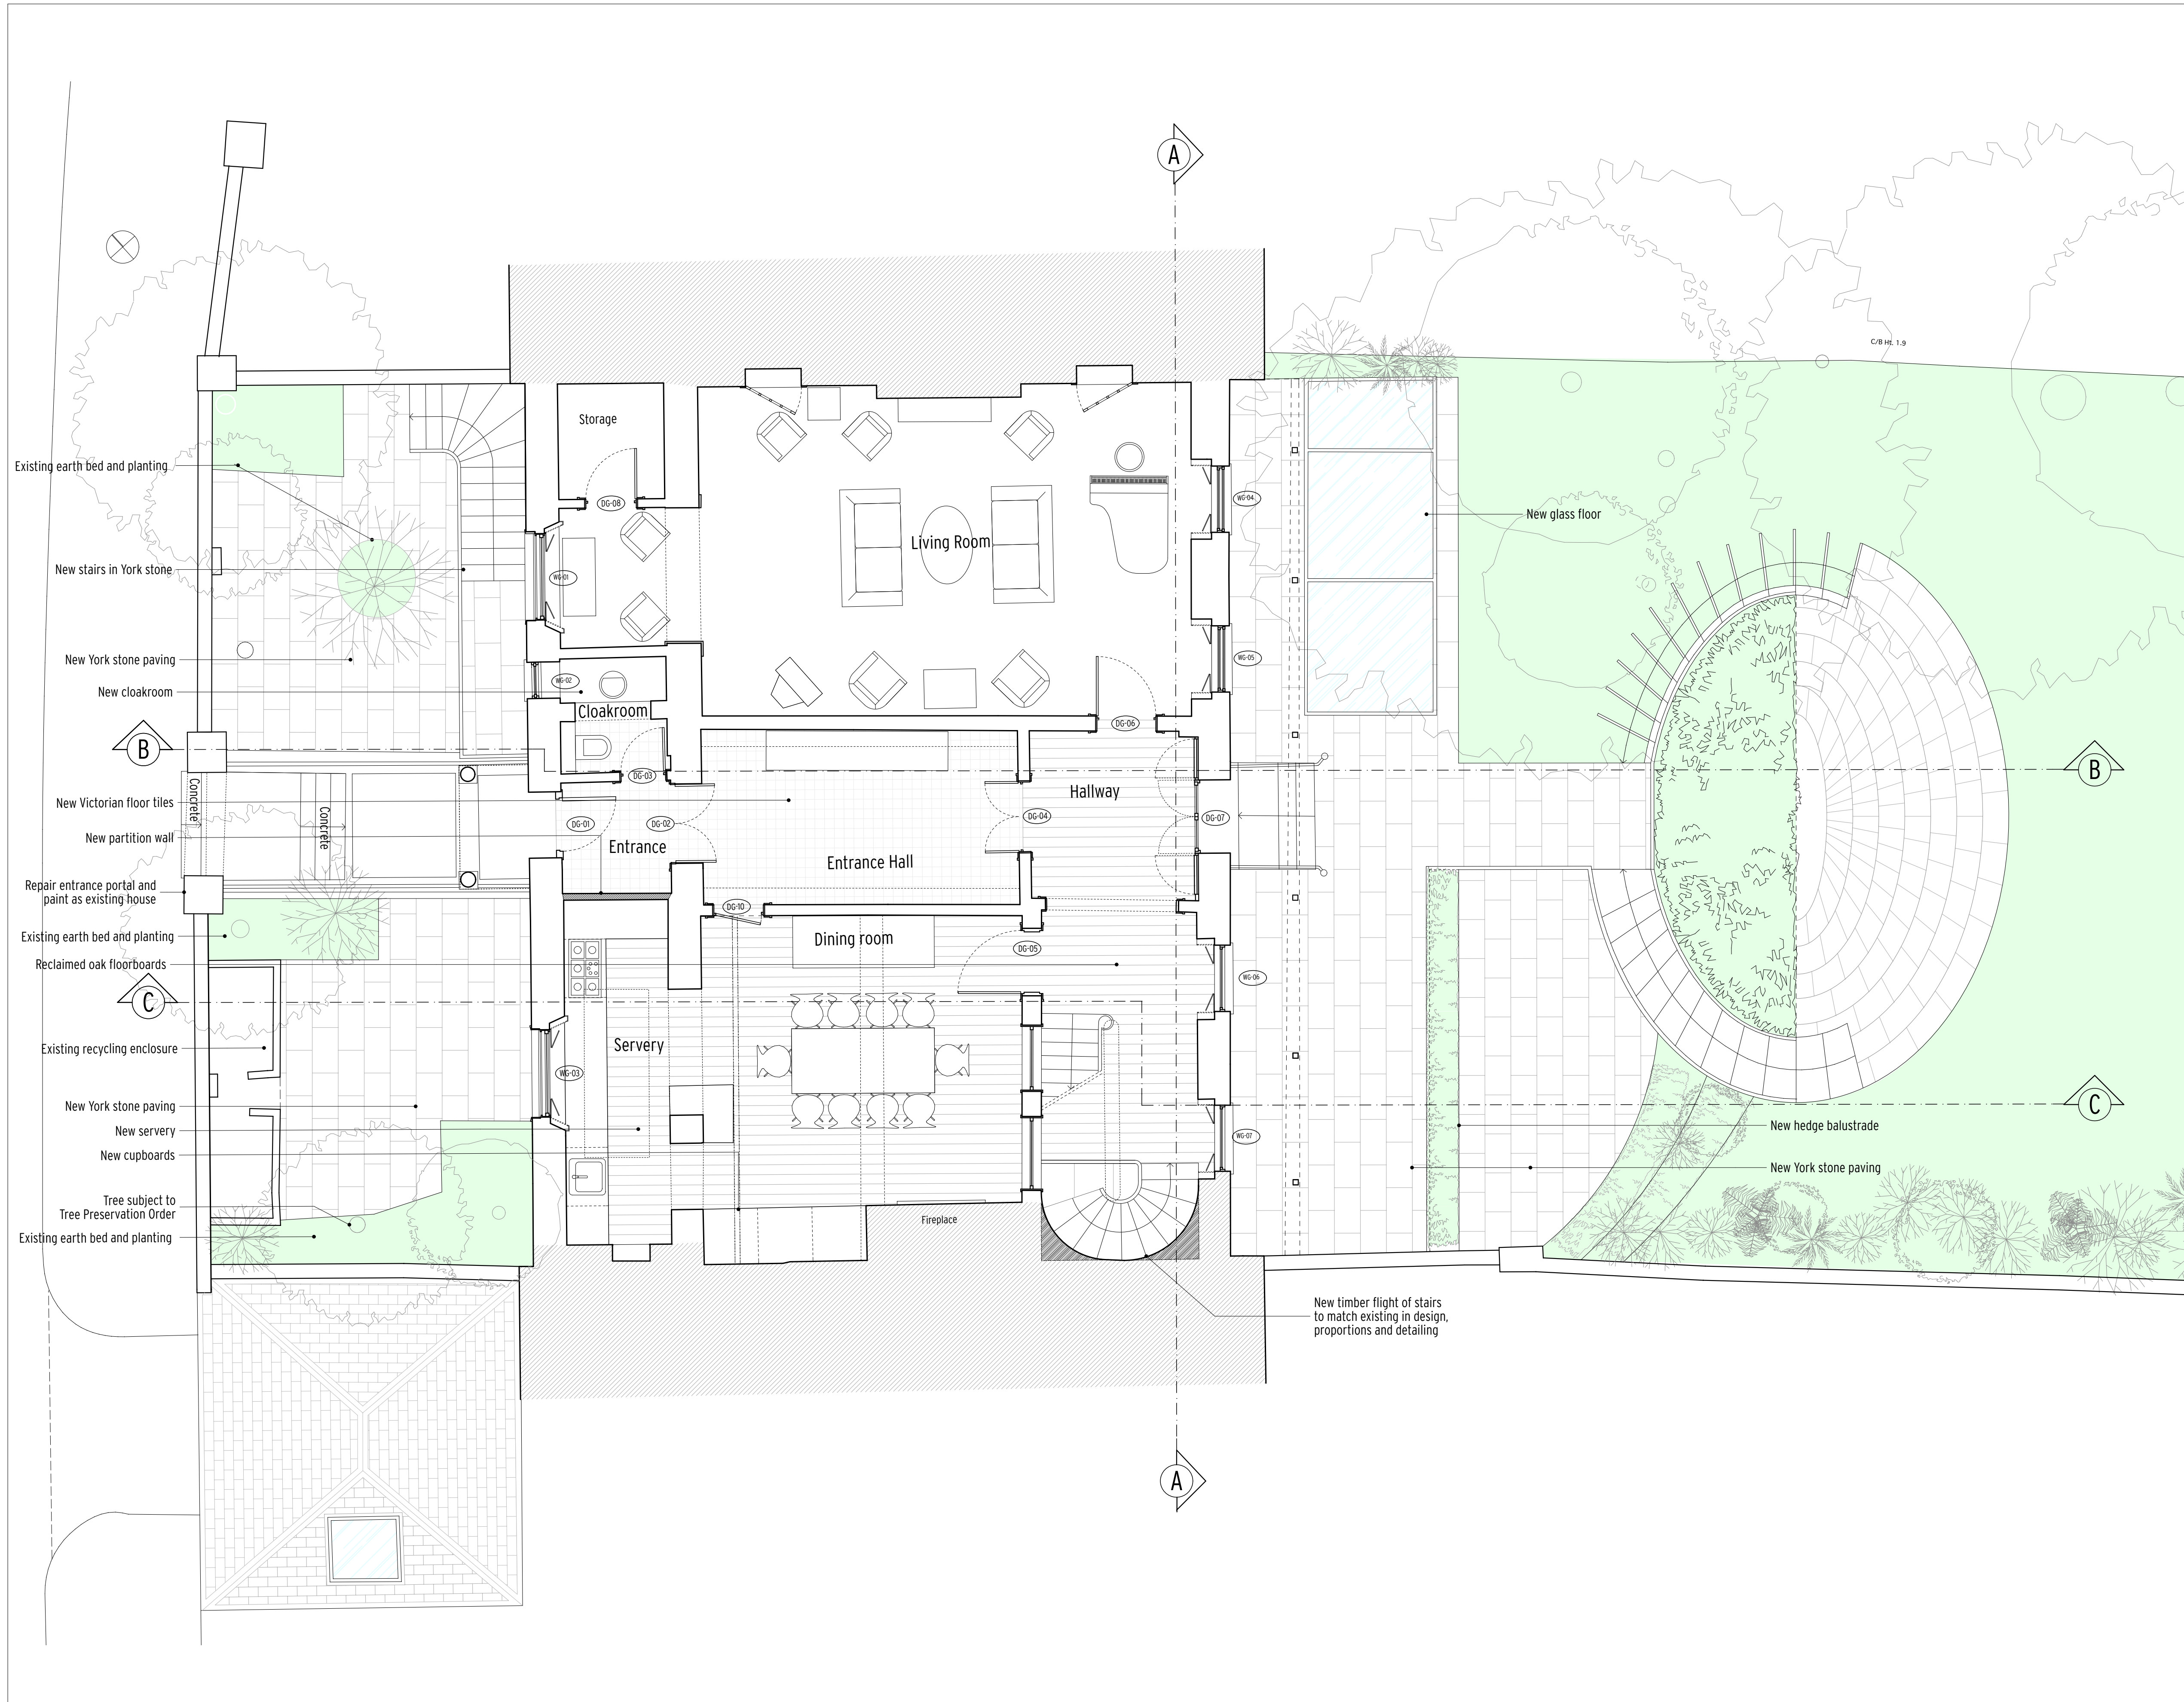

Notes:
 All copyrights retained.
 All information remains the property of Gregori_Chiorotti Architects Ltd. and may not be used for any purpose whatsoever, or reproduced through any medium without the written consent of Gregori_Chiorotti Architects Ltd.
 No responsibility is accepted for unauthorised use.
 All information is subject to statutory consents, rights of light and survey.
 Do not scale from drawings - Use figured dimensions only and verify on site.

Rev.	Date	Dwn.	Description
1	19 September 2007	ebz	Amended further to planning consultation.
2	24 October 2007	ebz	Issued for tender.
3	11 March 2008	ebz	Re-arrangements.
4	15 April 2008	ebz	Re-arrangements.
5	25 April 2008	ebz	Re-arrangements.
6	18 June 2008	ebz	Re-arrangements.
7	8 July 2008	ebz	Re-arrangements.
8	09 January 2008	ebz	Issue for planning application consent.
9	22 April 2009	ebz	Amended for application consent.
10	29 April 2009	ebz	Issue for planning consent (amendments).
11	20 January 2010	ebz	Re-arrangements.
12	22 March 2010	ebz	Re-arrangements.
13	24 March 2010	ebz	Re-arrangements.
14	12/5/10	ebz	Issued for planning approval.

Gregori | Chiarotti

Gregori | Chiarotti Architects
 United House North Road London N7 9DP
 Telephone +44 (0)20 7619 0522
 Facsimile +44 (0)20 7619 0532
 e-mail gca@gregori-chiarotti.com
 website www.gregori-chiarotti.com


Client:
Mr. & Mrs. Gee

Project:
**82 HIGHGATE WEST HILL
 LONDON N6 6LU**

Status:
FOR APPROVAL

Drawing:
Proposed Ground Floor Plan

Scales:	Date:	Dwn by:	Chd by:
1:50 @ A1	12/5/10	ebz	
1:100 @ A3			
Project No:	Drawing No:	Revision:	
0713	2006	14	

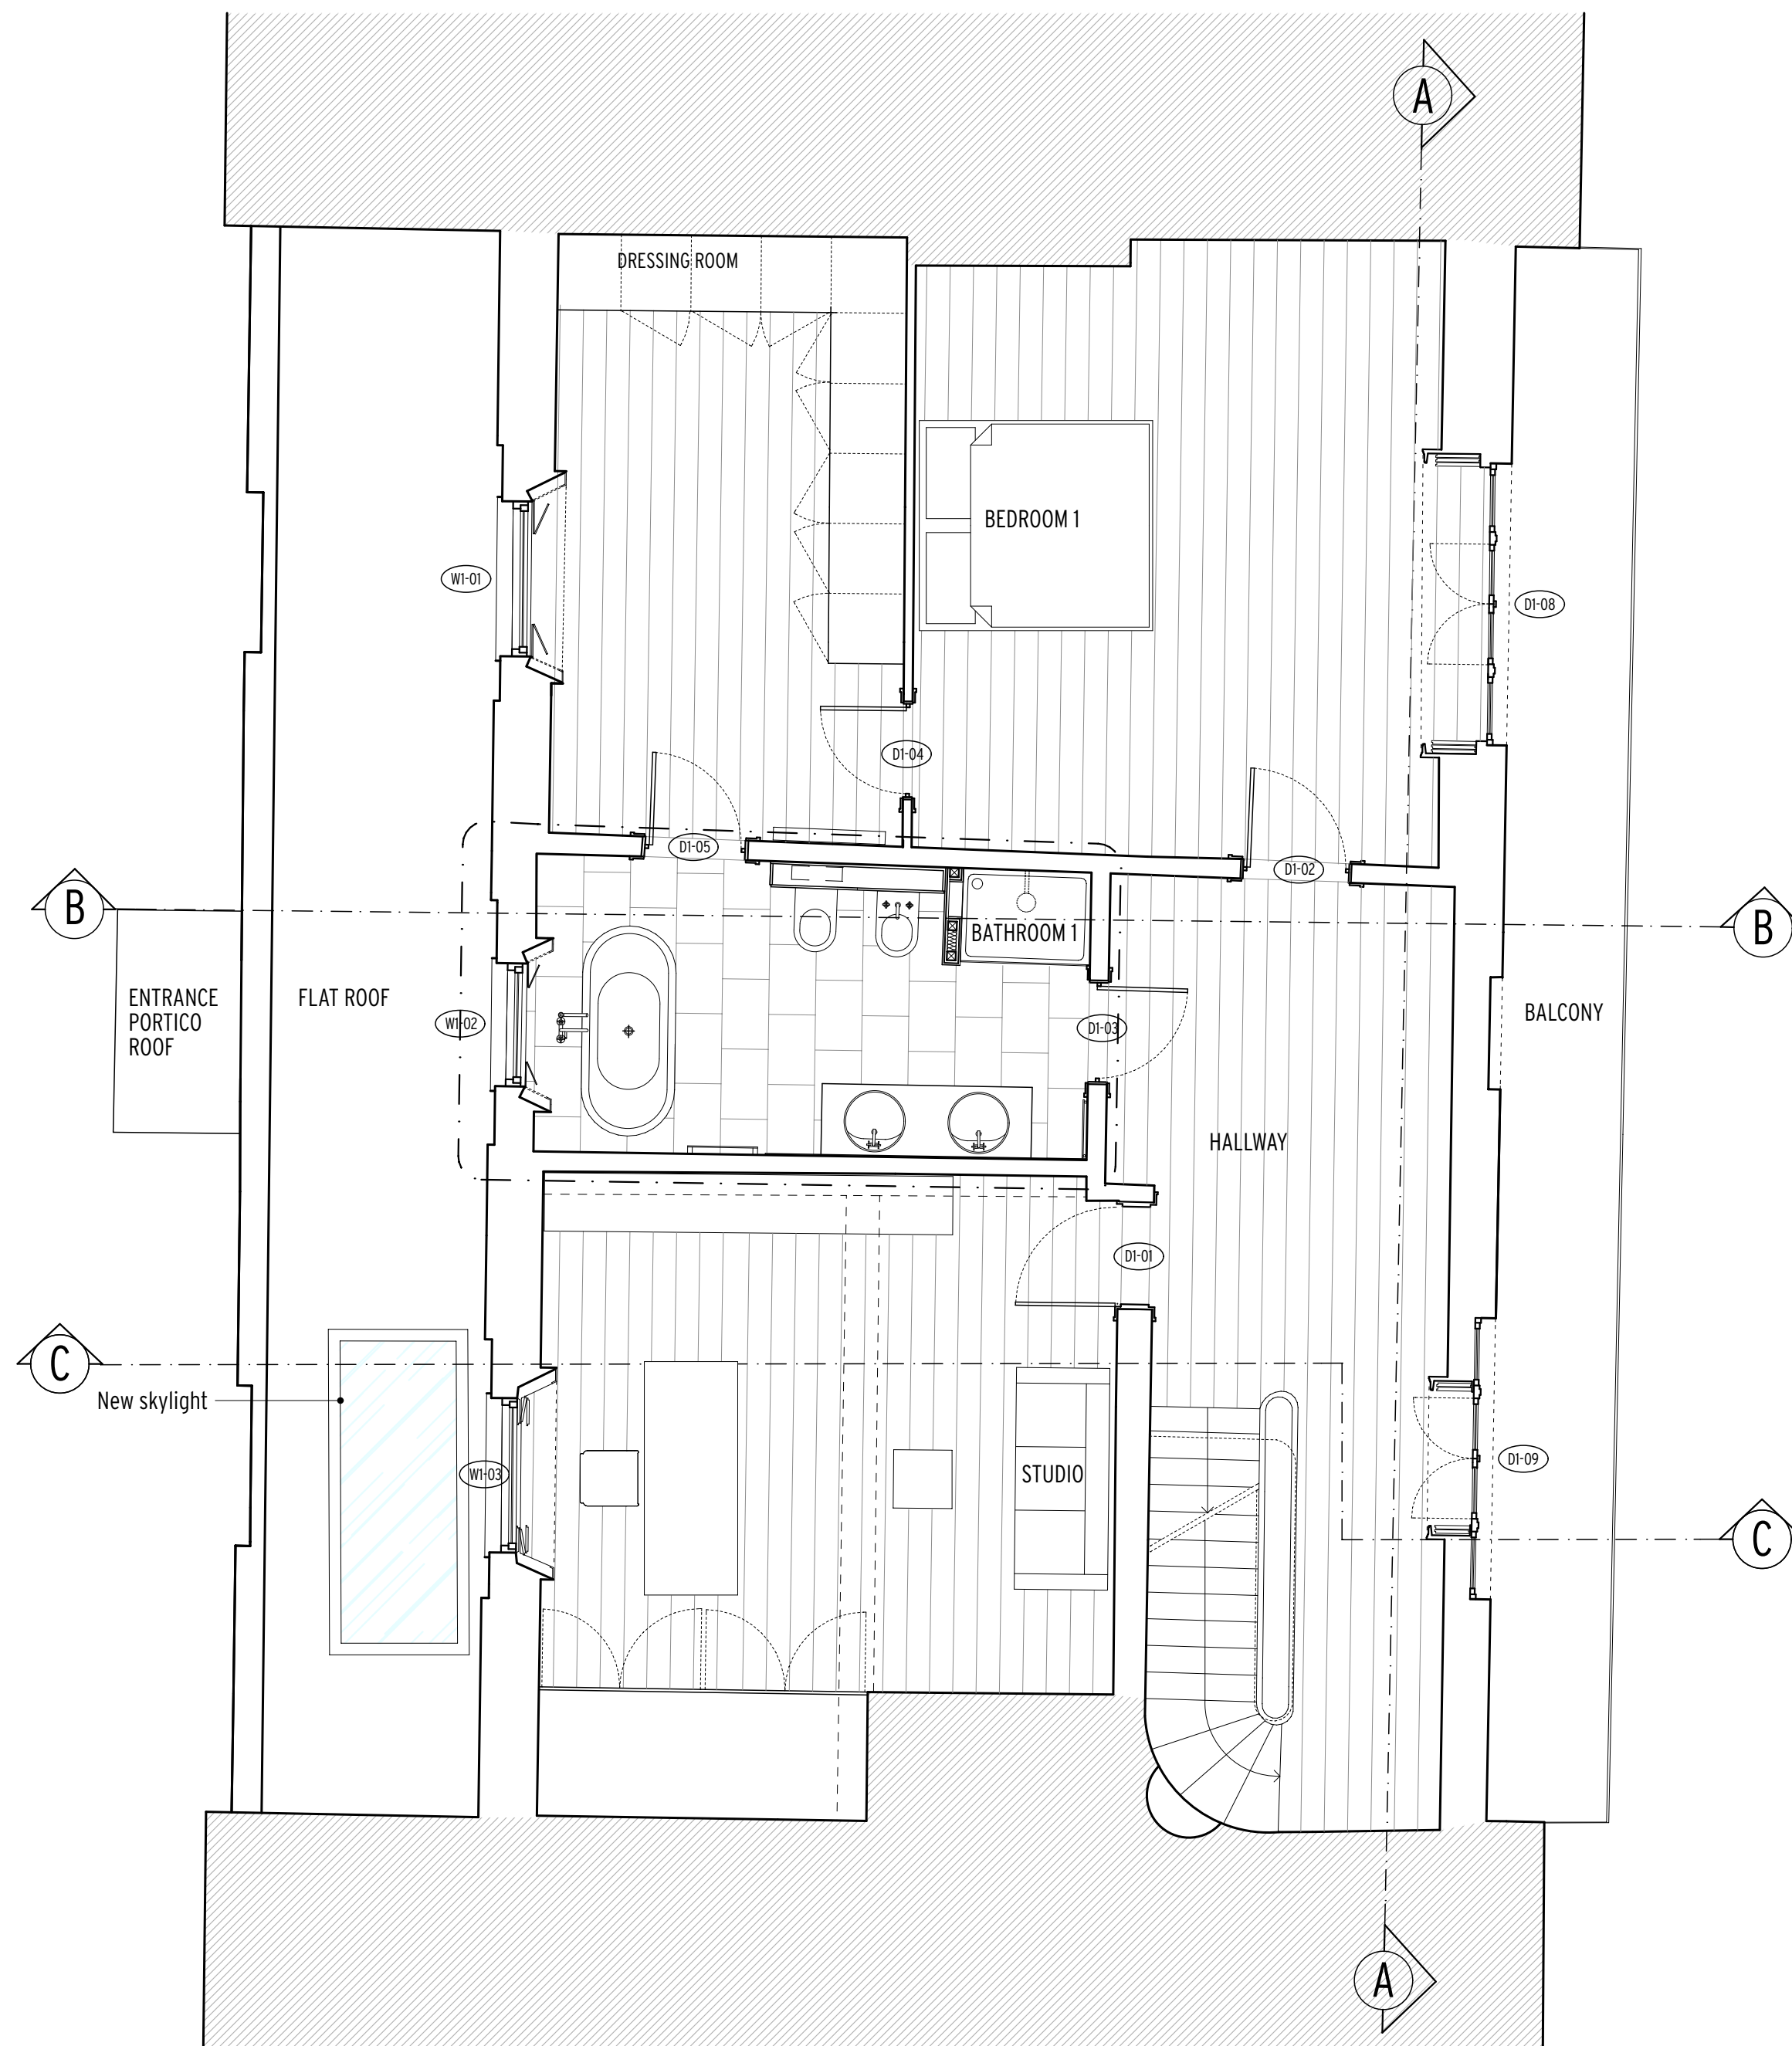

Notes:
 All copyrights retained.
 All information remains the property of Gregori_Chiorotti Architects Ltd. and may not be used for any purpose whatsoever, or reproduced through any medium without the written consent of Gregori_Chiorotti Architects Ltd.
 No responsibility is accepted for unauthorised use.
 All information is subject to statutory consents, rights of light and survey.
 Do not scale from drawings - Use figured dimensions only and verify on site.

Rev.	Date	Dwn.	Description
1	17 February 2010	ebz	New arrangements.
2	12/5/10	ebz	New arrangements.

Gregori | Chiarotti

Gregori | Chiarotti Architects
 United House North Road London N7 9PP
 Telephone: +44 (0)20 7619 0522
 Facsimile: +44 (0)20 7619 0532
 e-mail: gca@gregori-chiarotti.com
 website: www.gregori-chiarotti.com

Client:
Mr. & Mrs. Gee

Project:
**82 HIGHGATE WEST HILL
 LONDON N6 6LU**

Status:
FOR APPROVAL

Drawing:
Proposed first floor plan

Scales@:	Date:	Dwn by:	Chd by:
1:50 @ A1	12/5/10	ebz	
1:100 @ A3			
Project No:	Drawing No:	Revision:	
0713	2007		2



Notes:
 All copyrights retained.
 All information remains the property of Gregori_Chiarotti Architects Ltd. and may not be used for any purpose whatsoever, or reproduced through any medium without the written consent of Gregori_Chiarotti Architects Ltd.
 No responsibility is accepted for unauthorised use.
 All information is subject to statutory consents, rights of light and survey.
 Do not scale from drawings - Use figured dimensions only and verify on site.

Rev.	Date	Dwn.	Description
1	17 February 2010	ebz	New arrangements.
2	13/5/10	ebz	New arrangements.

Gregori | Chiarotti

Gregori | Chiarotti Architects
 United House North Road London N7 9DP
 Telephone +44 (0)20 7619 0522
 Facsimile +44 (0)20 7619 0532
 e-mail gch@gregori-chiarotti.com
 website www.gregori-chiarotti.com

Client:
Mr. & Mrs. Gee




Project:
**82 HIGHGATE WEST HILL
 LONDON N6 6LU**

Status:
FOR APPROVAL

Drawing:
Proposed Section C-C

Scales:	Date:	Dwn by:	Chd by:
1:50 @ A1	13/5/10	ebz	
1:100 @ A3			
Project No:	Drawing No:	Revision:	
0713	2008	2	

All details to match existing balcony doors:
mouldings, reveals, etc.

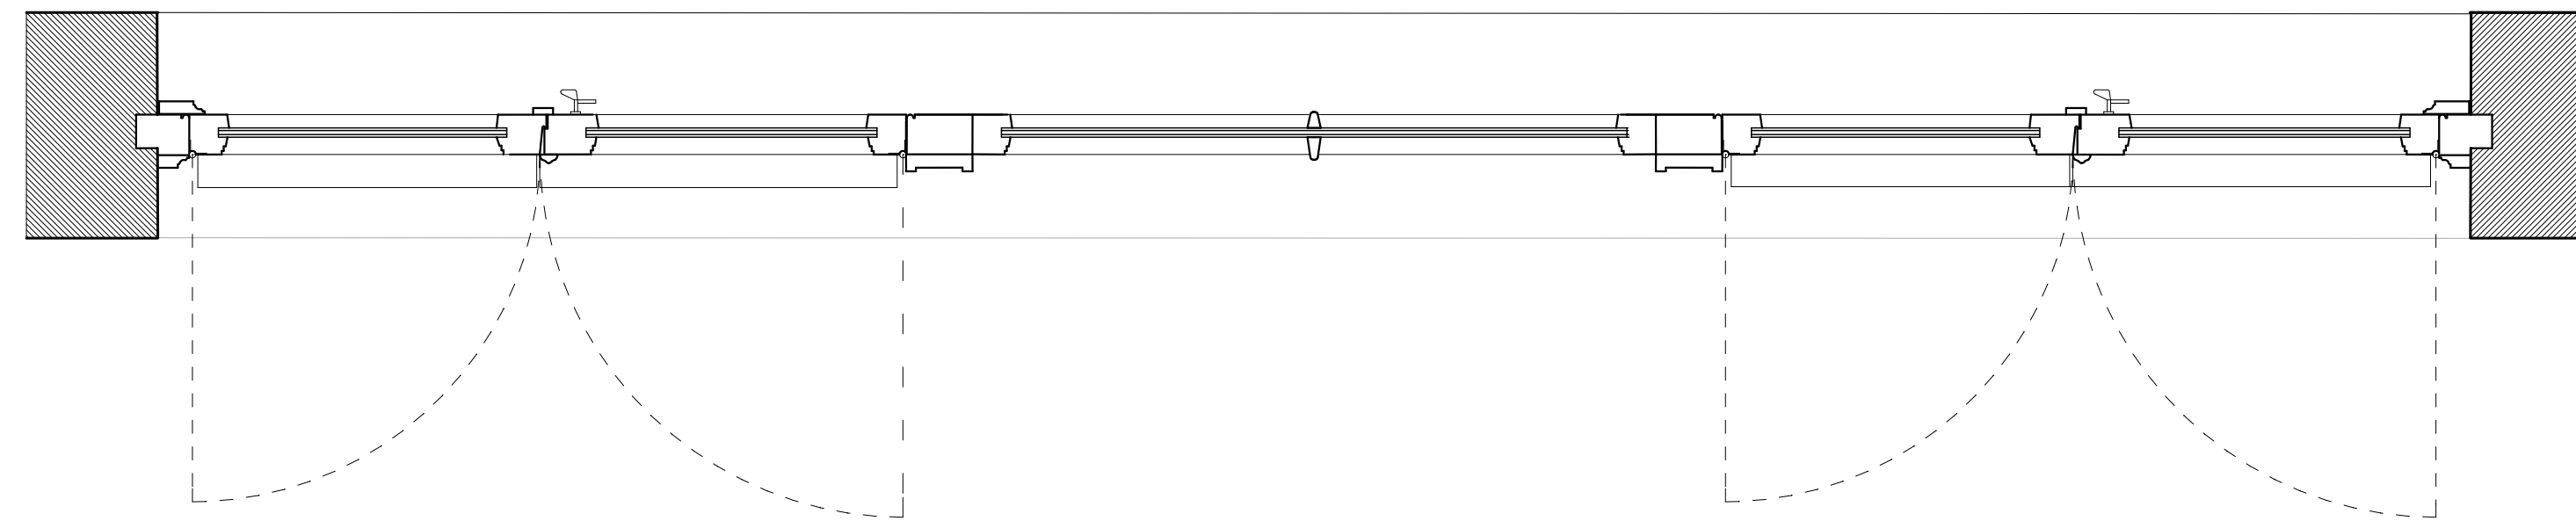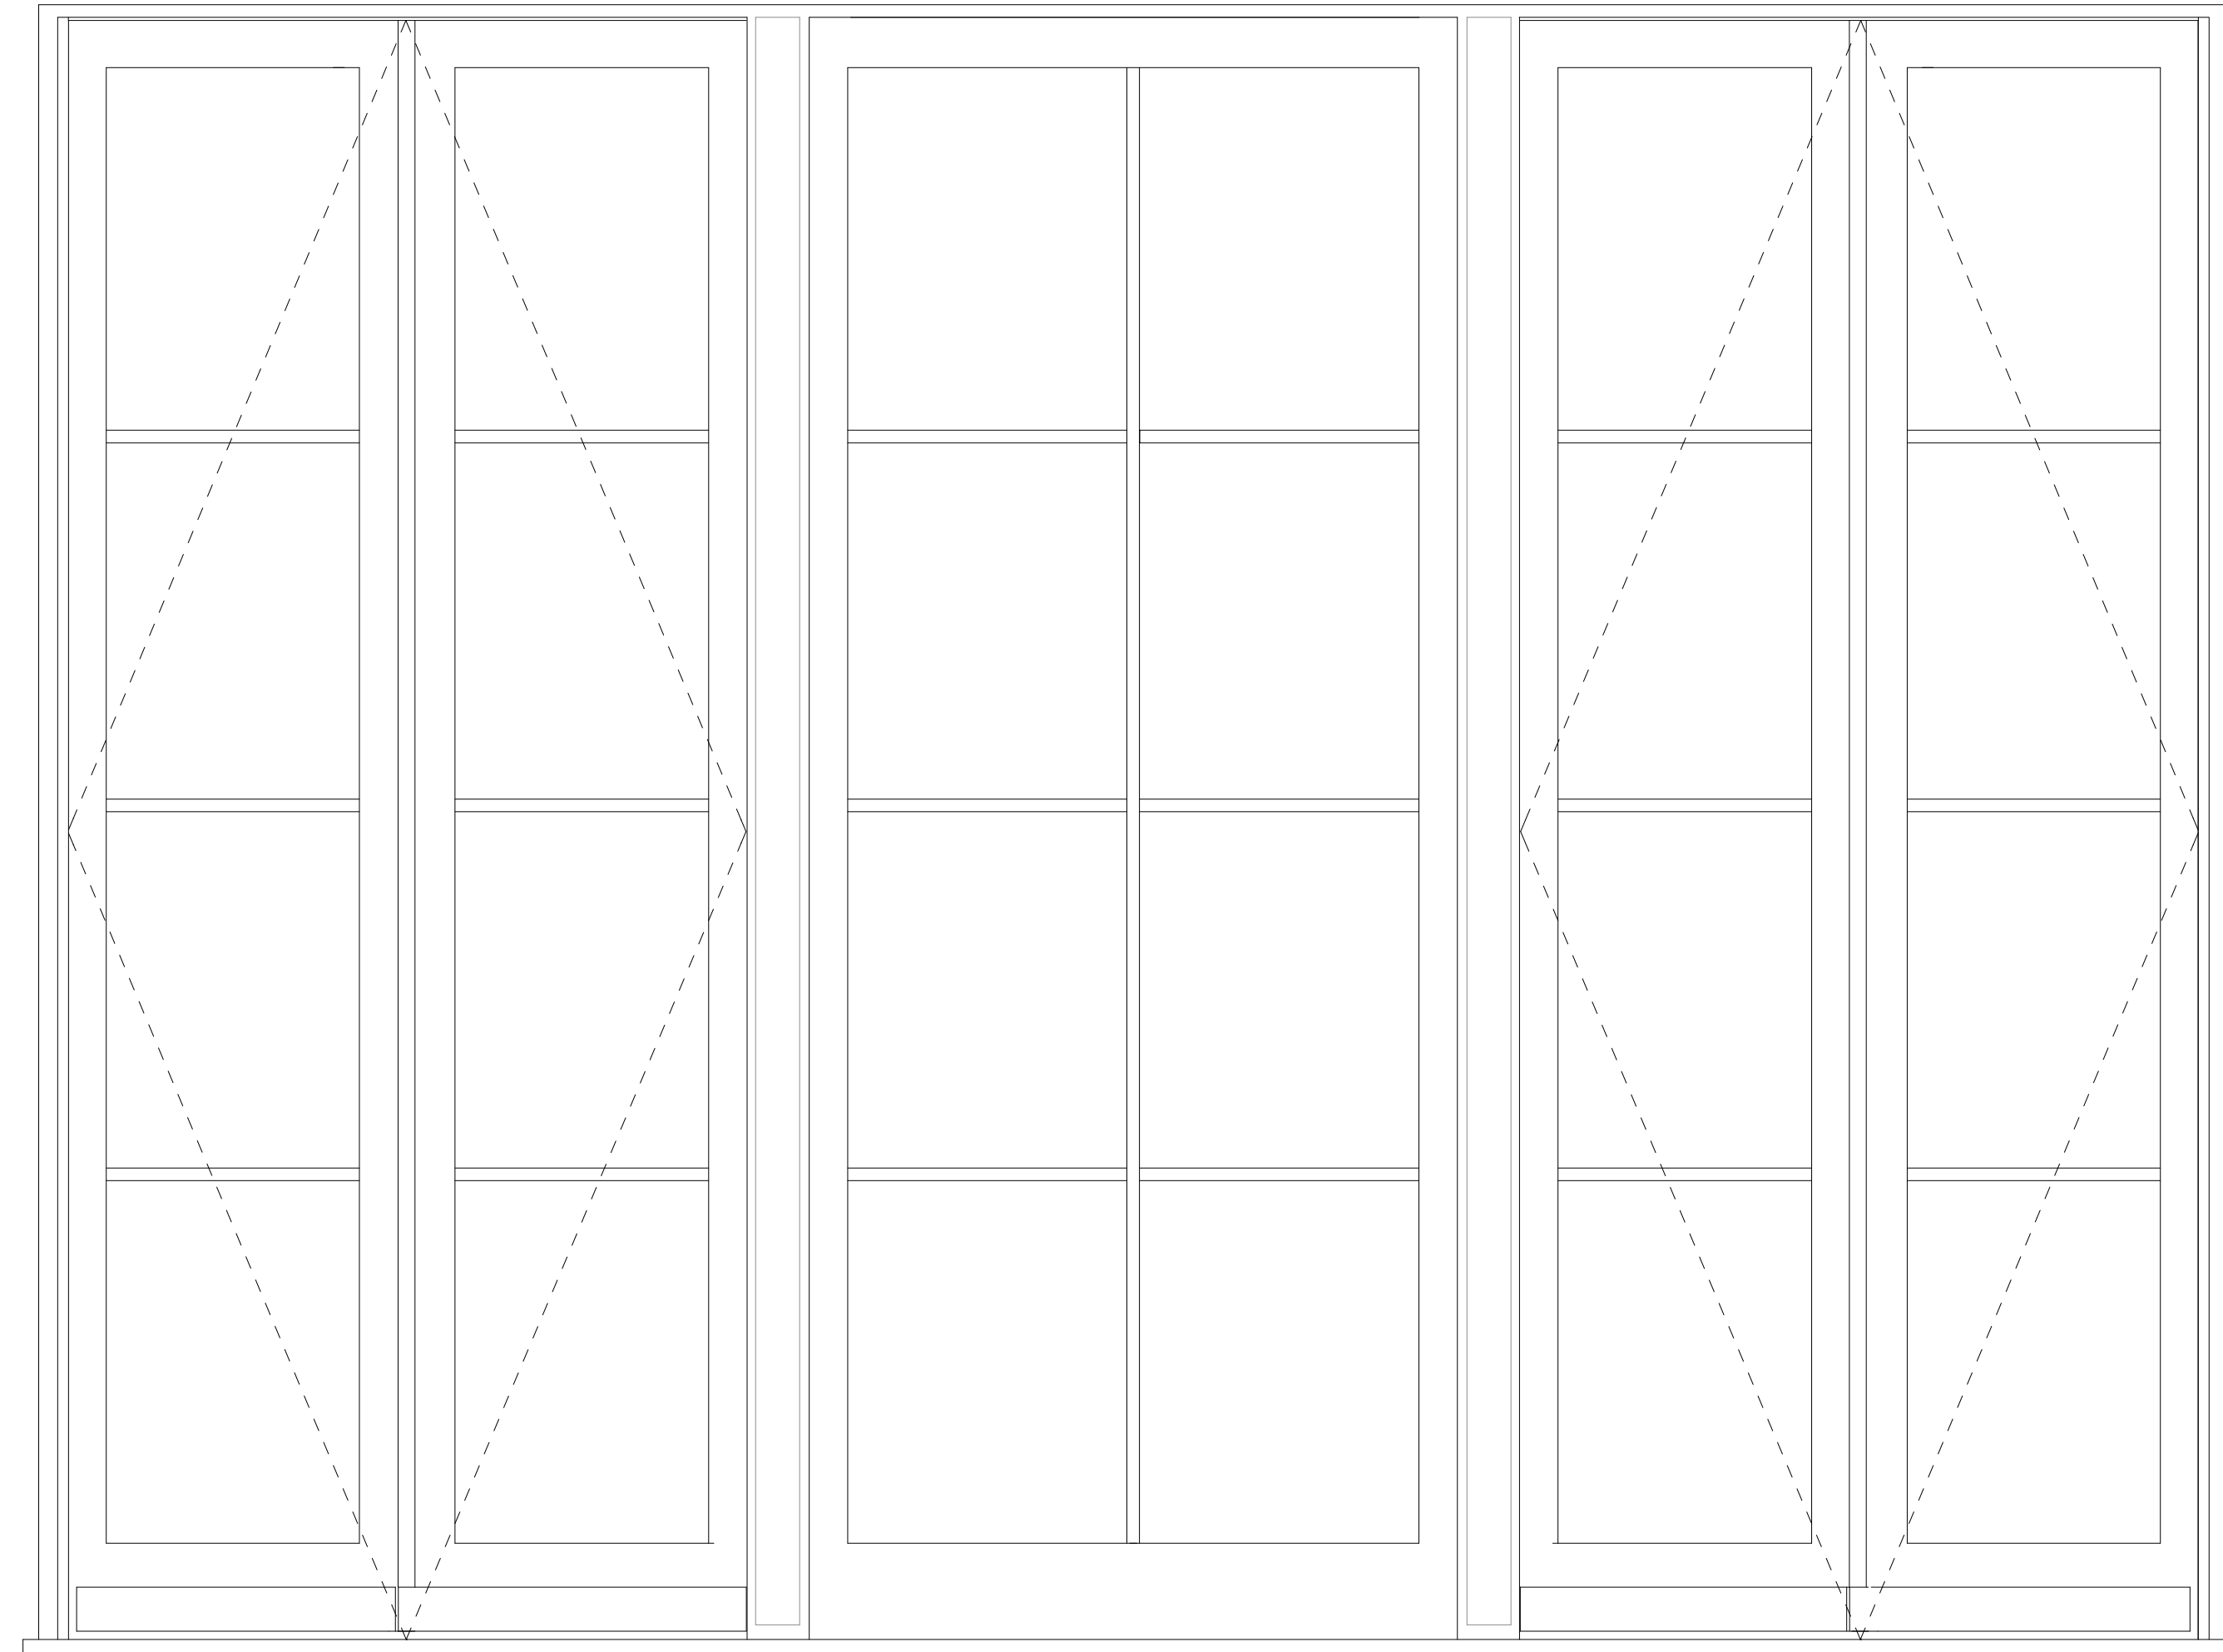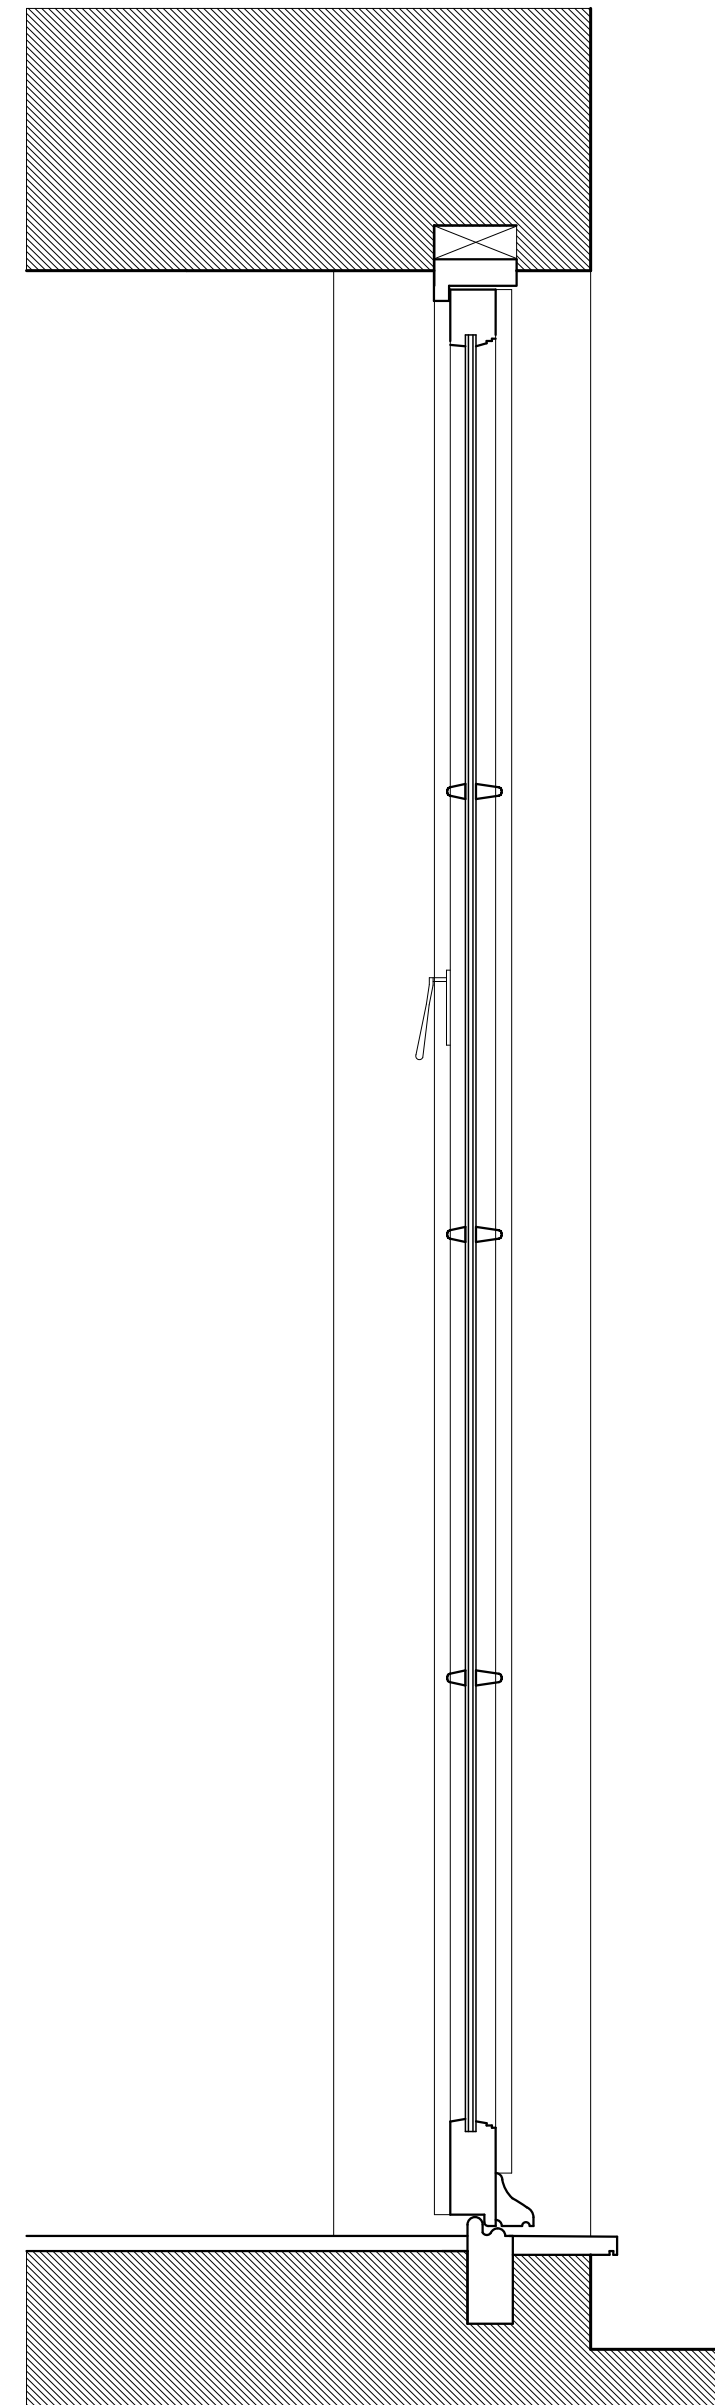

Notes:
All copyrights retained.
All information remains the property of Gregori Chiarotti Architects Ltd. and may not be used for any purpose whatsoever, or reproduced through any medium without the written consent of Gregori Chiarotti Architects Ltd.
No responsibility is accepted for unauthorised use.
All information is subject to statutory consents, rights of light and survey.
Do not scale from drawings - Use figured dimensions only and verify on site.

Rev.	Date	Dwn.	Description
1	19 Sept 2007	ebz	Amended further to planning consultation.
2	24 October 2007	ebz	Issued for tender.
3	11 March 2008	ebz	Re-arrangements.
4	15 April 2008	ebz	Re-arrangements.
5	25 April 2008	ebz	Re-arrangements.
6	3 JUNE 2008	ebz	Re-arrangements.
7	8 July 2008	ebz	Re-arrangements.
8	12/5/10	ebz	Re-arrangements.

Gregori | Chiarotti

Gregori | Chiarotti Architects
United House North Road London N7 9PP
Telephone +44 (0)20 7619 0522
Facsimile +44 (0)20 7619 0532
e-mail gca@gregori-chiarotti.com
website www.gregori-chiarotti.com

Client:
Mr. & Mrs. Gee

Project:
**82 HIGHGATE WEST HILL
LONDON N6 6LU**

Status:
FOR APPROVAL

Drawing:
**Proposed rear basement
extension french doors**

Scales:	Date:	Dwn by:	Chd by:
1:10@ A1 1:20@ A3	12/5/10	ebz	
Project No:	Drawing No:	Revision:	Revision:
0713	3103		8