



© Crown Copyright. All rights reserved
Licence No. 100045916

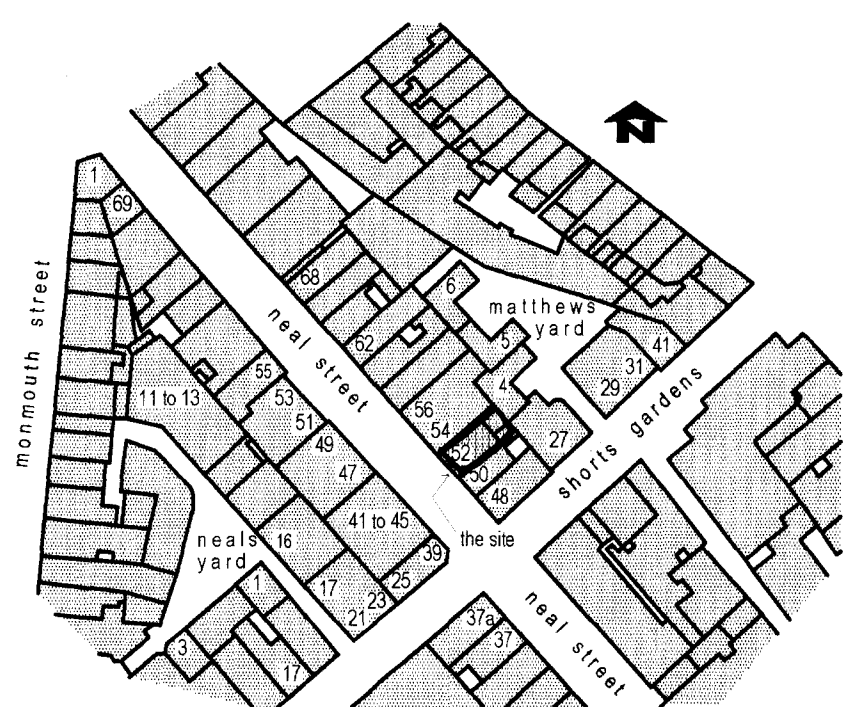


location plan
1:1250



existing front elevation
1:50

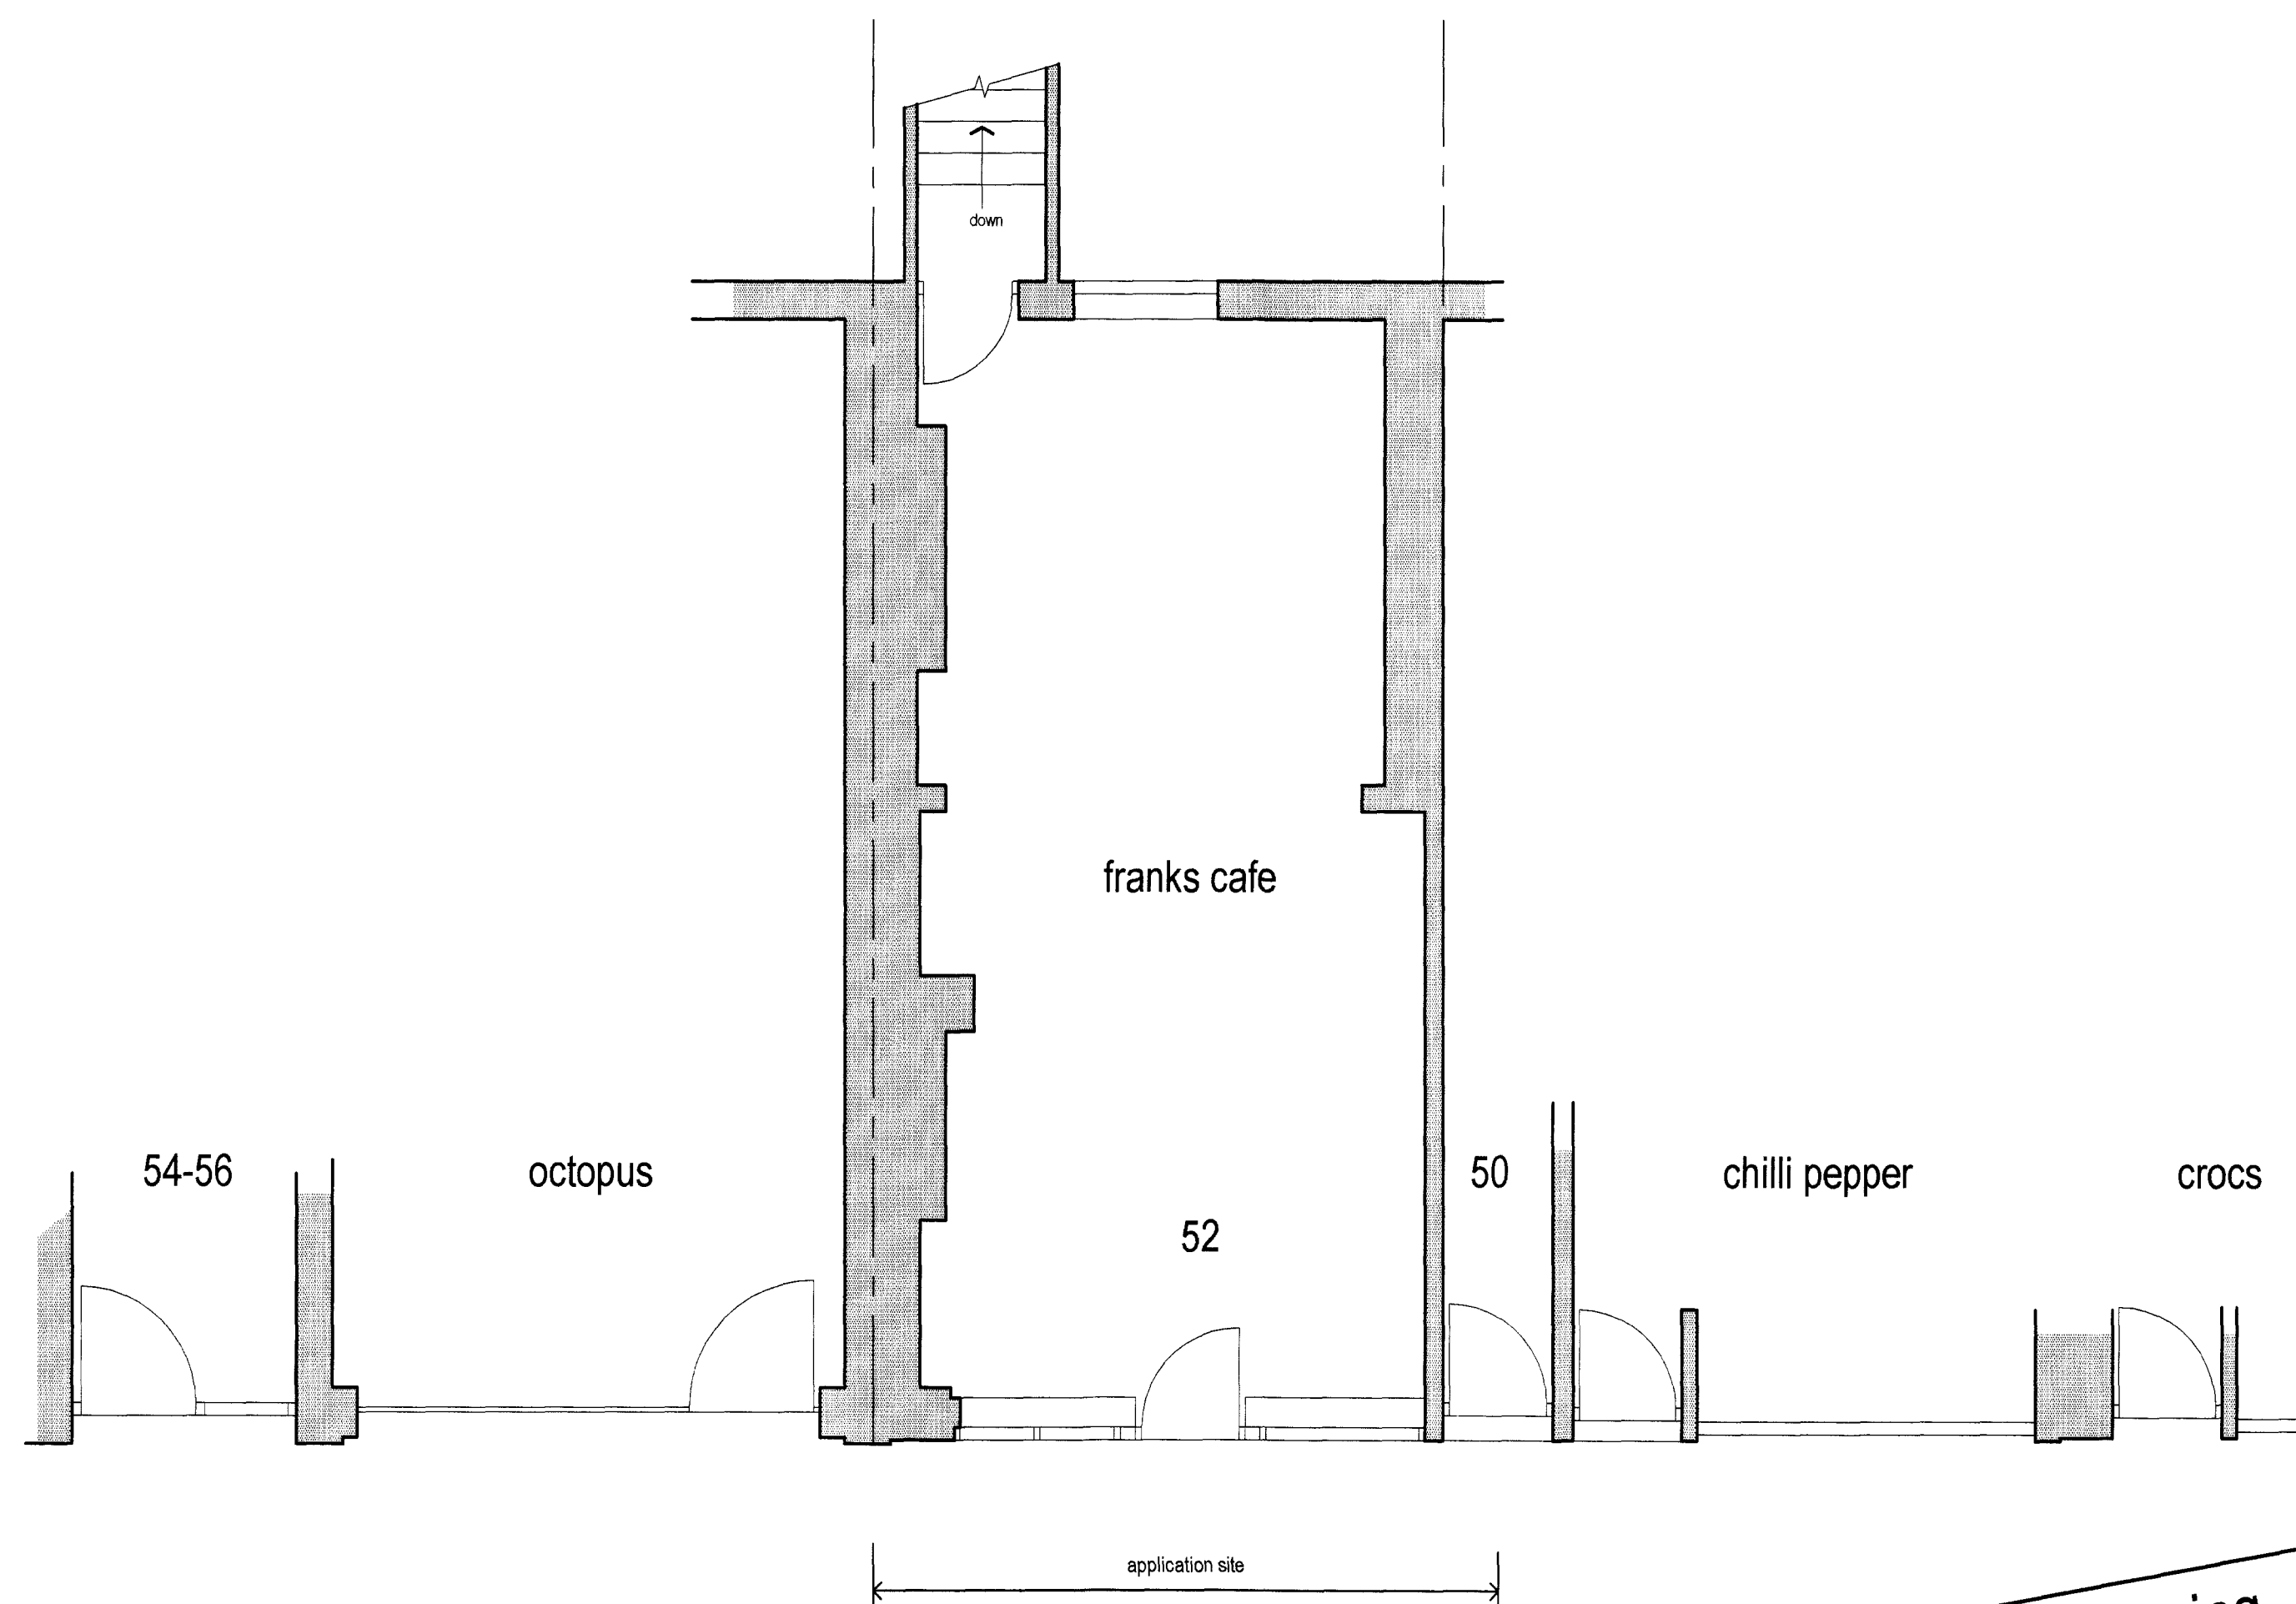

existing floor plan
1:50

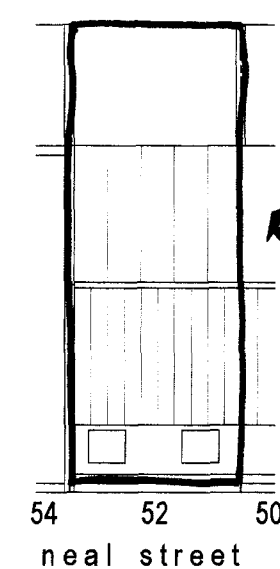

site plan
1:200

Planning Application

REVISIONS

All dimensions and particulars are to be checked on site before work commences and any discrepancy to be reported to BUILDING DESIGN & SURVEYING CONSULTANCY. This drawing can be scaled for Planning purposes DO NOT SCALE this drawing for Setting Out use written dimensions only. Any work commenced before Council Approval is at Clients risk.

Building Design & SURVEYING CONSULTANCY

mail@build-design.co.uk www.build-design.co.uk

GATWICK OFFICE
Malrose Farm, Reigate Road,
Hookwood, Horley, RH8 0AP
Tel: 01293 820263 Fax: 01293 820689

CROYDON OFFICE
51 Wolesey Crescent, New Addington
Croydon, Surrey, CR0 0PG
Tel: 020 8405 4659

Project
Shopfront
52 Neal Street,
Camden,
London

Drawing
Existing Floor Plan
Elevation, Site and
Location Plans

Job Number Drawing Number : Revision
8171 10:

Drawn Computer Reference
MC
Date Scale
April 2010 1:50 1:200 1:1250

Client
Appetite Retail