





proposed front elevation

1:100

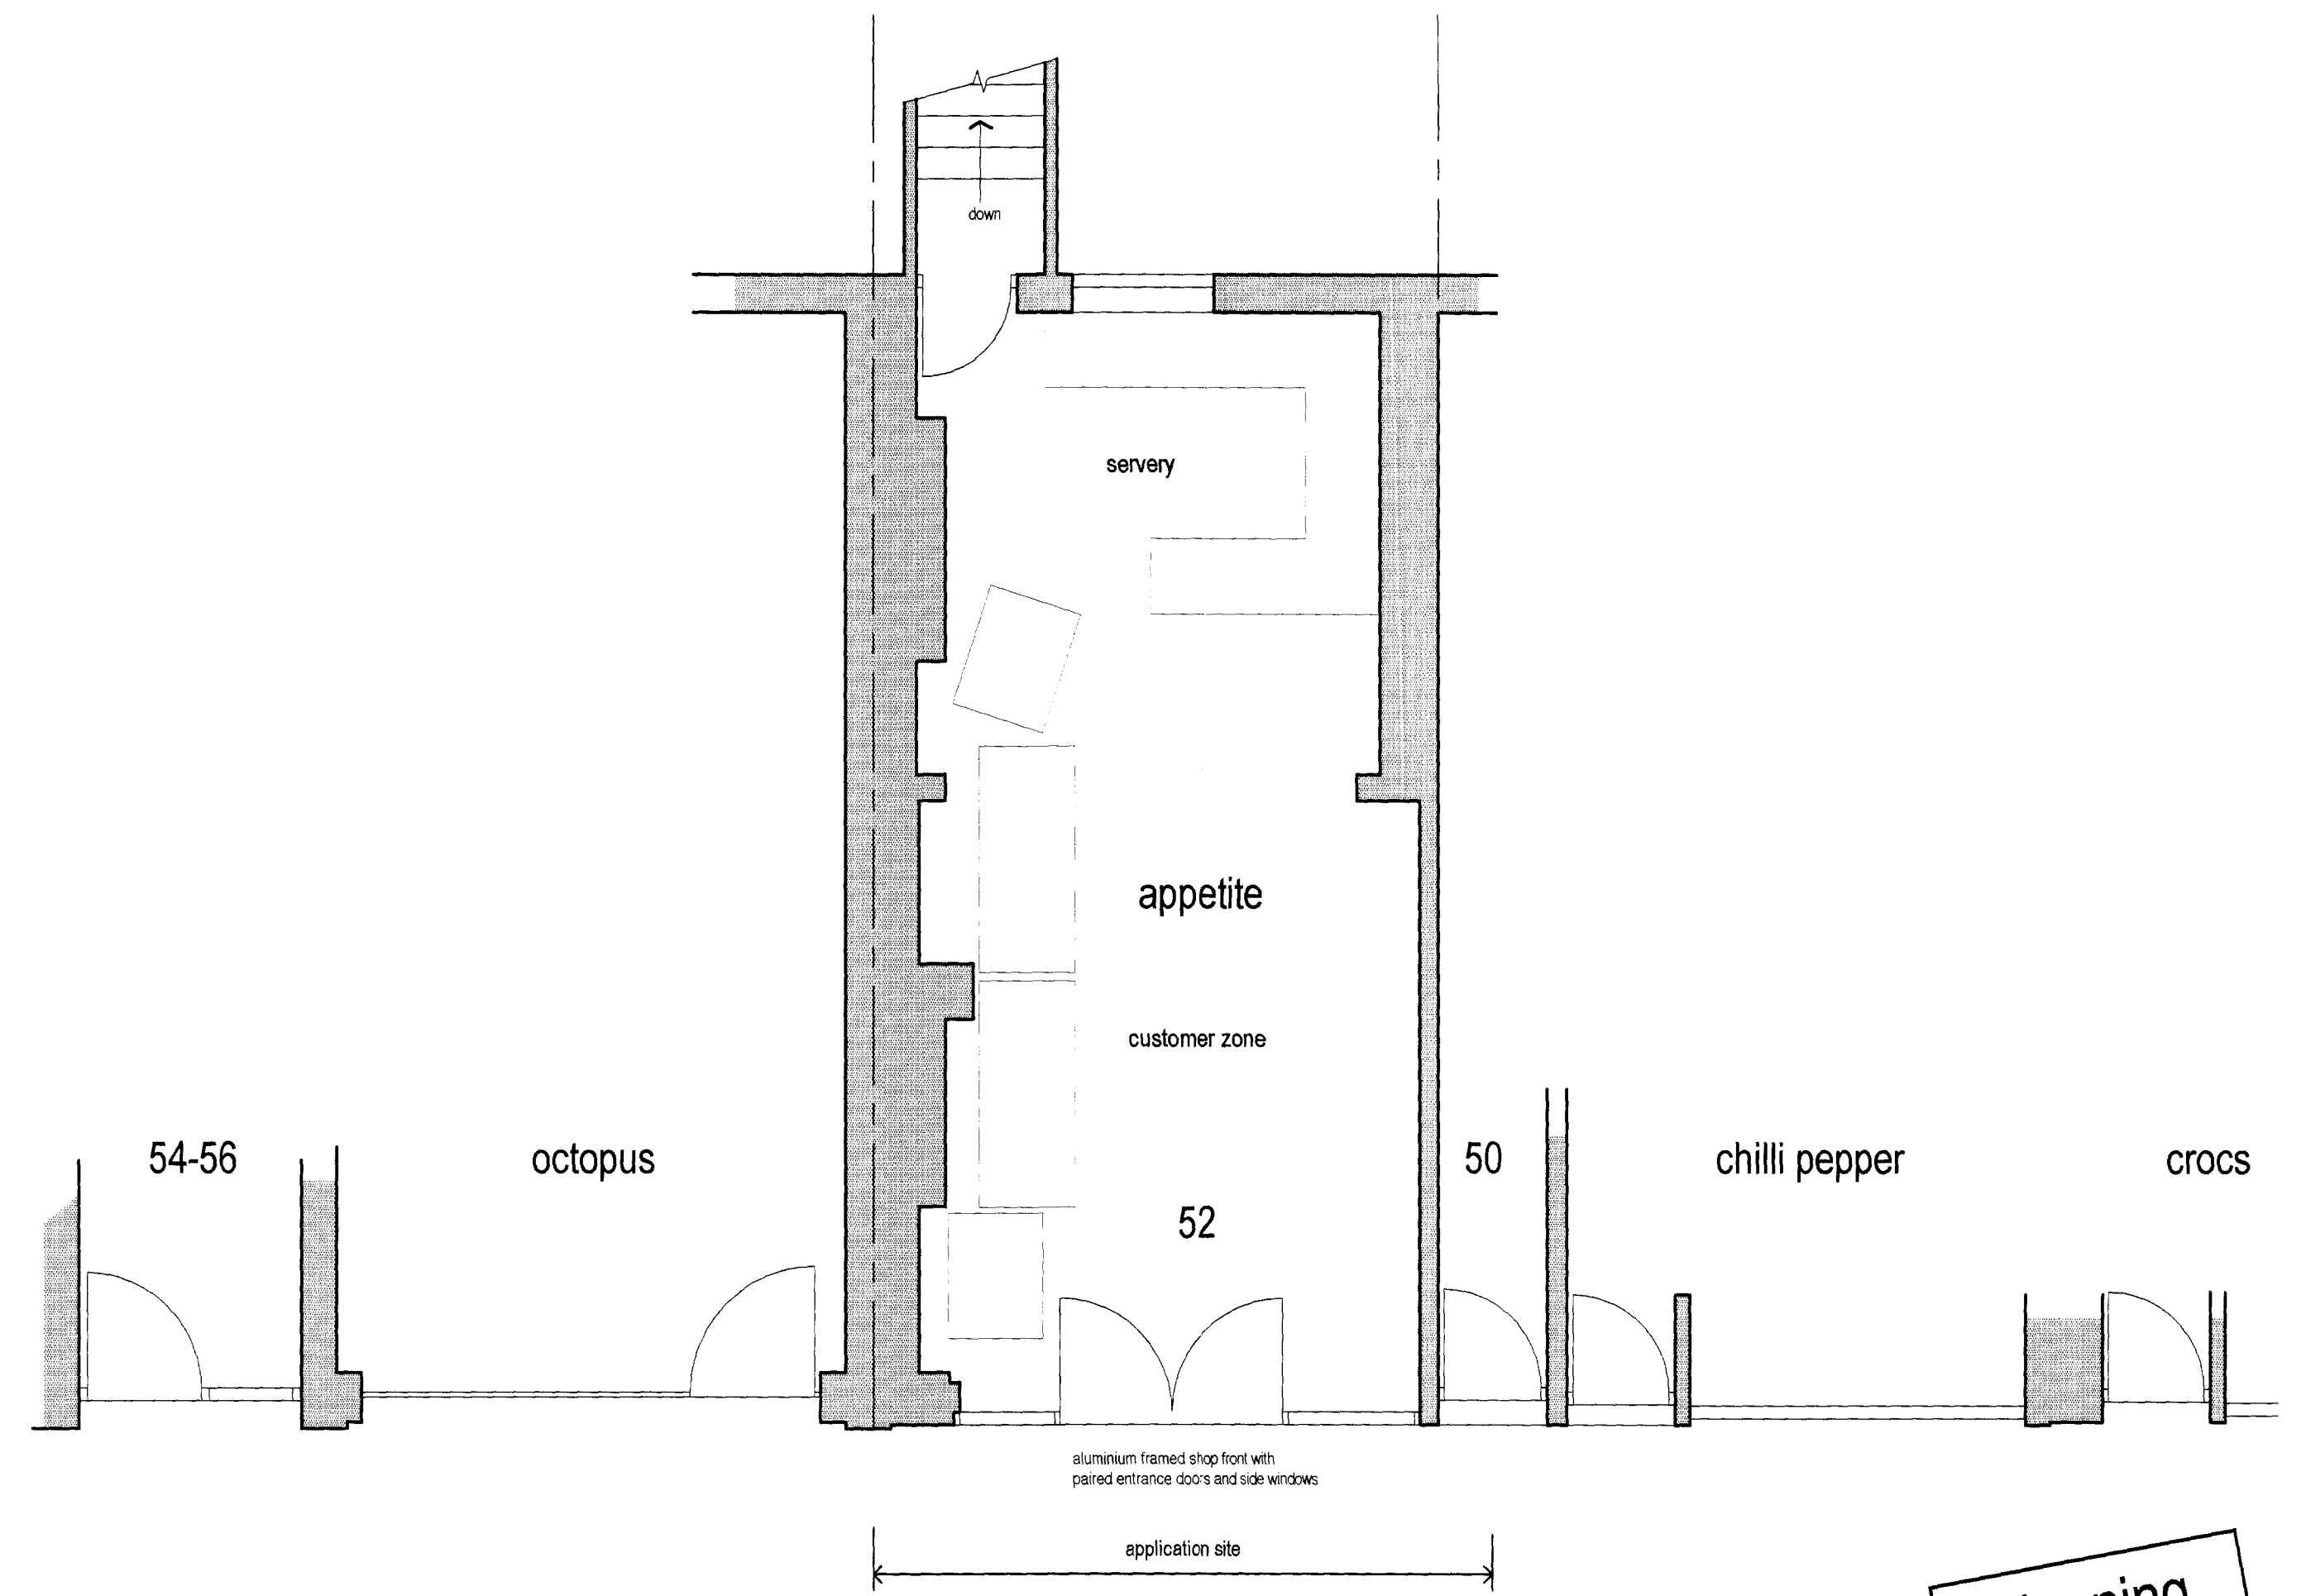

proposed floor plan

1:50

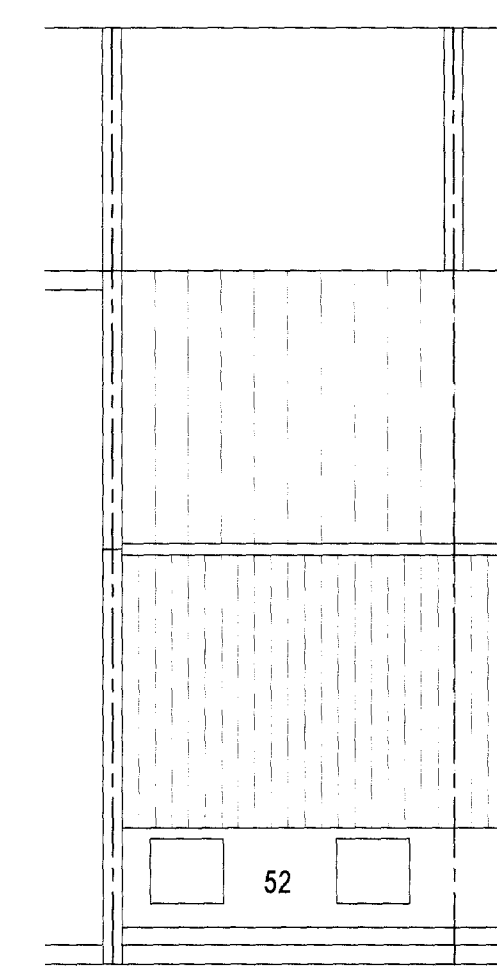

roof plan

1:100

Planning Application

REVISIONS

All dimensions and particulars are to be checked on site before work commences and any discrepancy to be reported to BUILDING DESIGN & SURVEYING CONSULTANCY. This drawing can be scaled for Planning purposes DO NOT SCALE this drawing for Setting Out use written dimensions only. Any work commenced before Council Approval is at Clients risk.

Building Design & SURVEYING CONSULTANCY

mail@build-design.co.uk www.build-design.co.uk

GATWICK OFFICE
Melrose Farm, Reigate Road,
Hookwood, Horley, RH16 0AP
Tel: 01293 820263 Fax: 01293 820689

CROYDON OFFICE
51 Wobey Crescent, New Addington
Croydon, Surrey, CR0 0PG
Tel: 020 8405 4659

Project
Shopfront
**52 Neal Street,
Camden,
London**

Drawing
**Proposed Floor Plan
Elevation and
Roof Plan**

Job Number	Drawing Number : Revision
8171	11:

Drawn MC	Computer Reference
Date April 2010	Scale 1:50 1:100

Client
Appetite Retail