





proposed front elevation

1:100

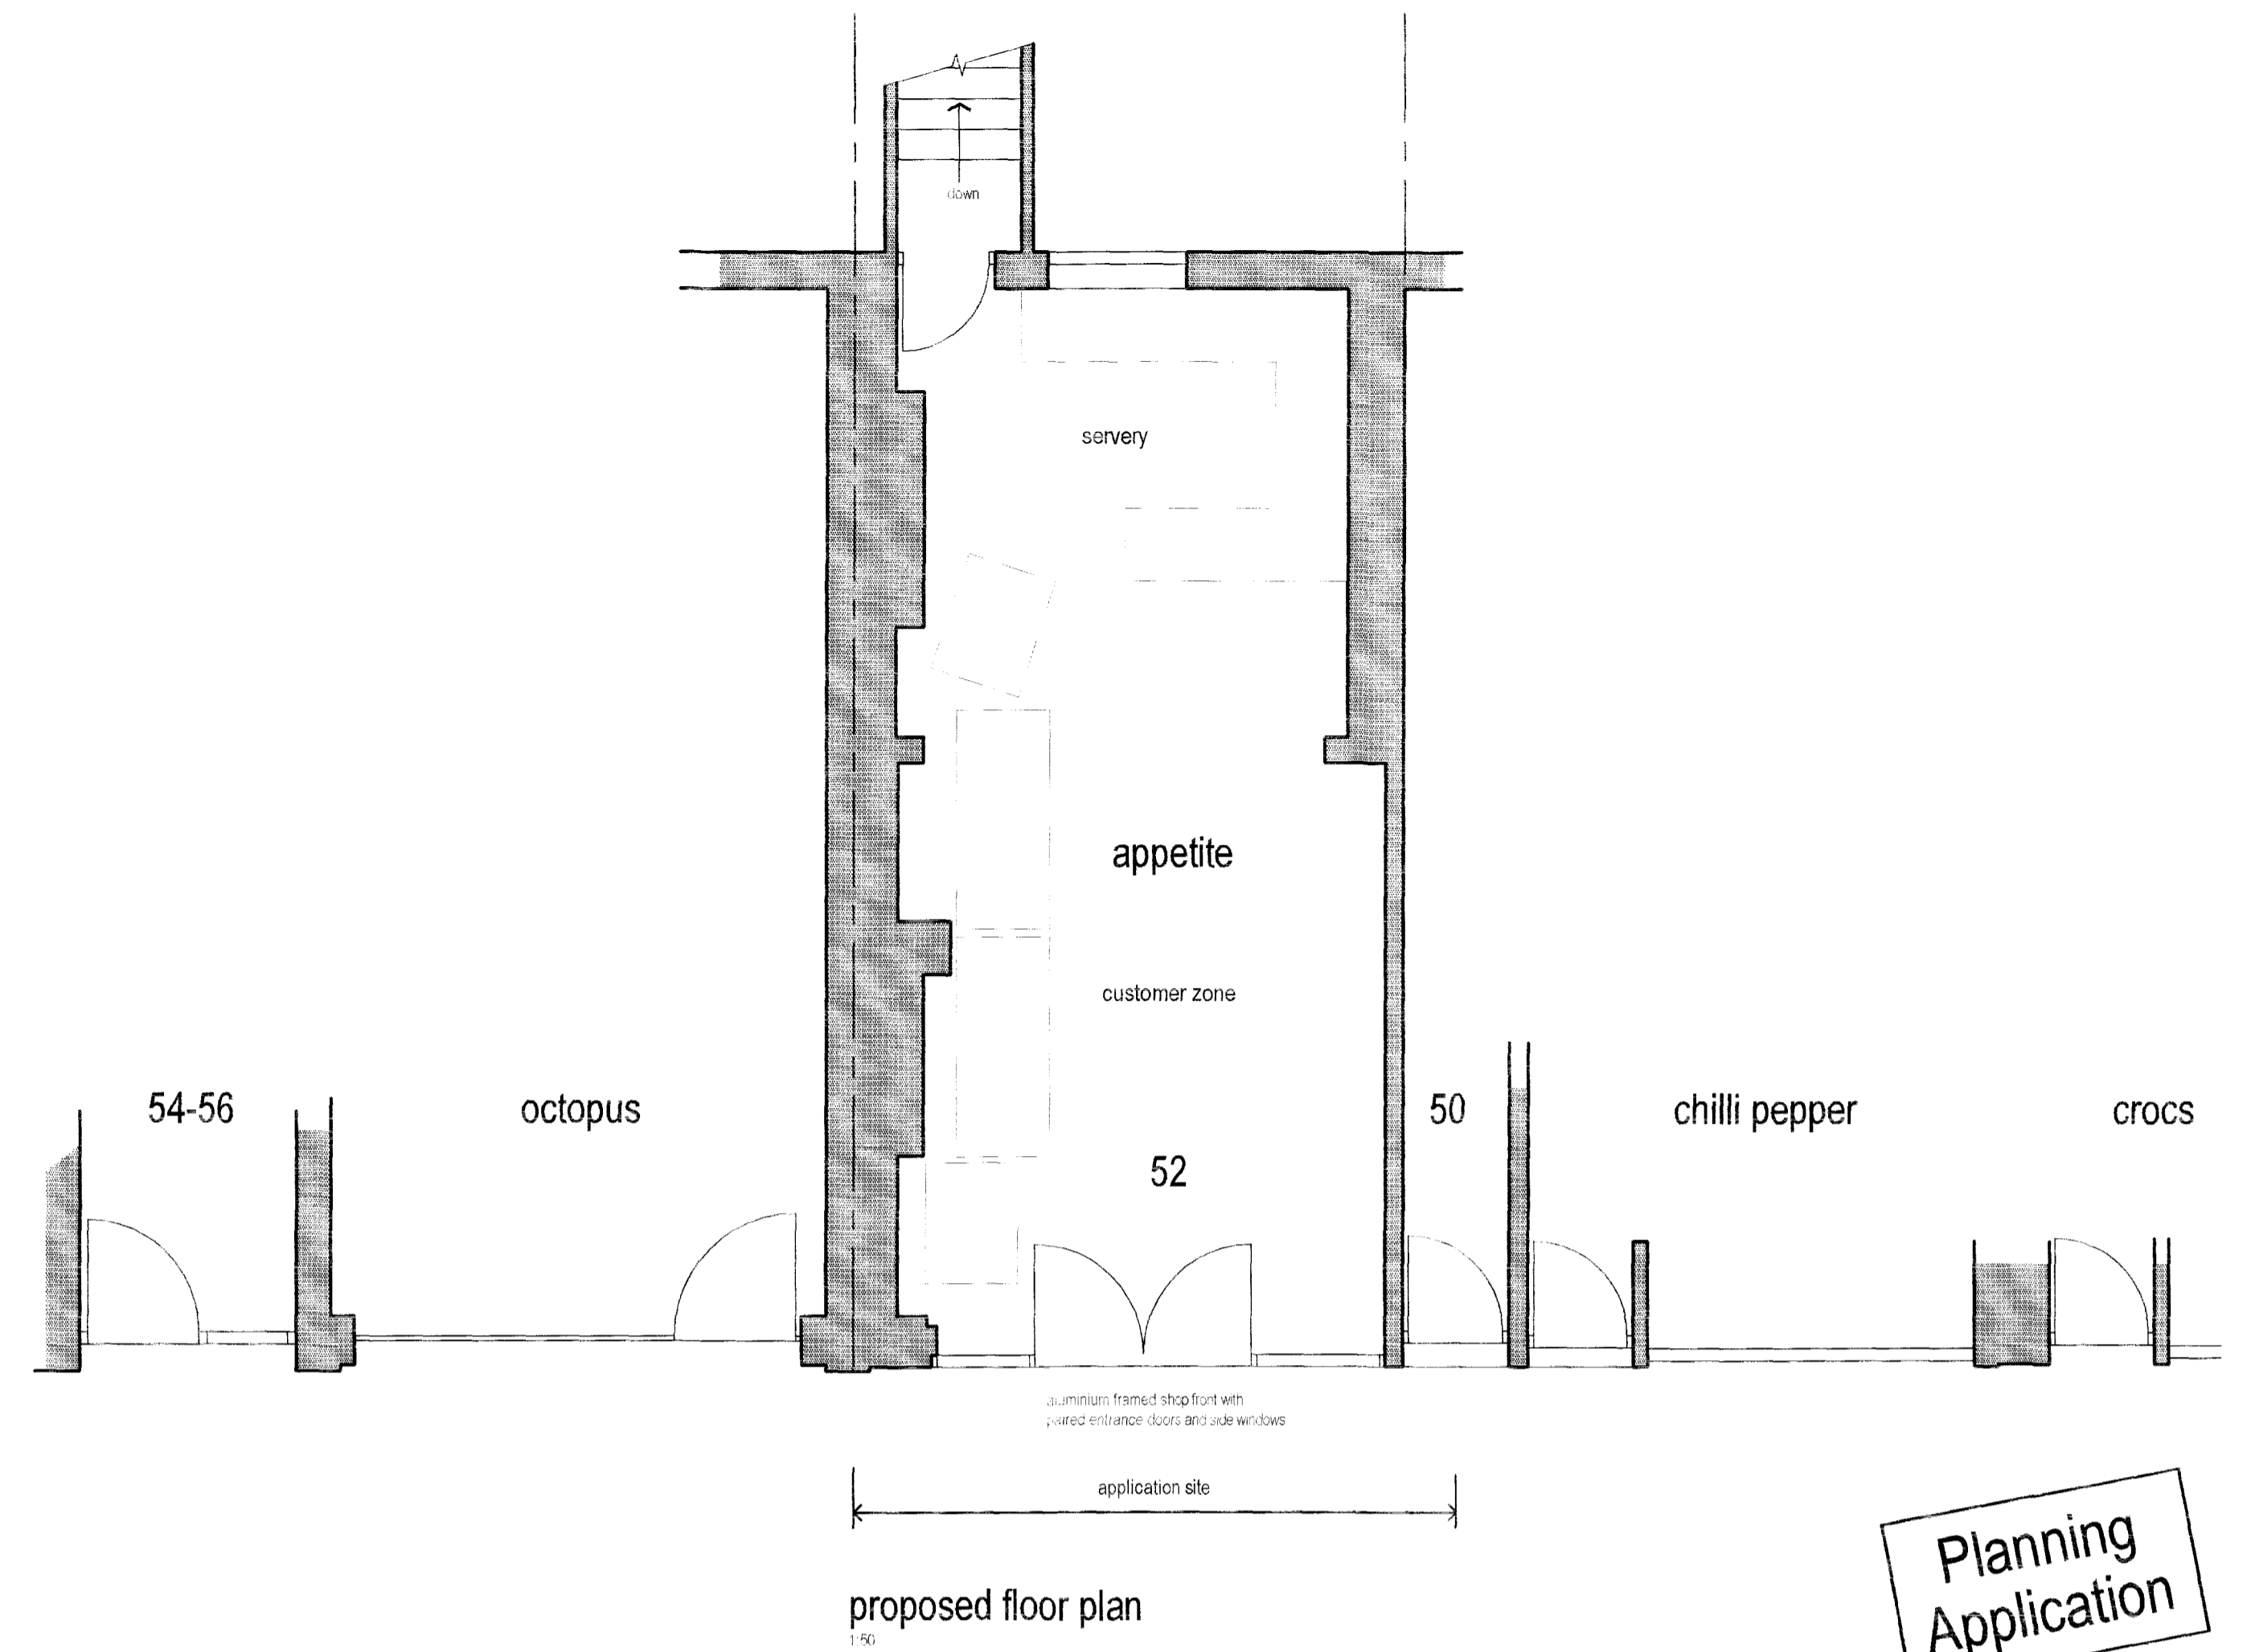


proposed floor plan

1:50

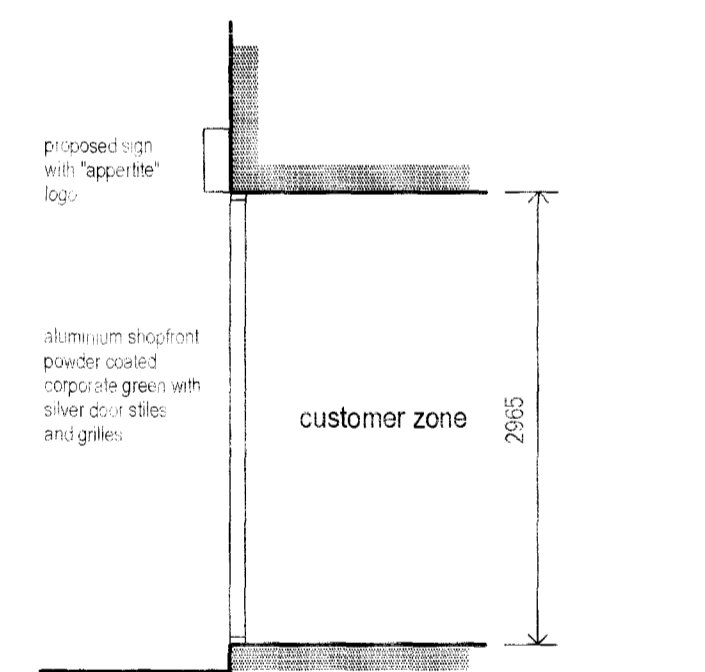

proposed section thro' shopfront

1:50

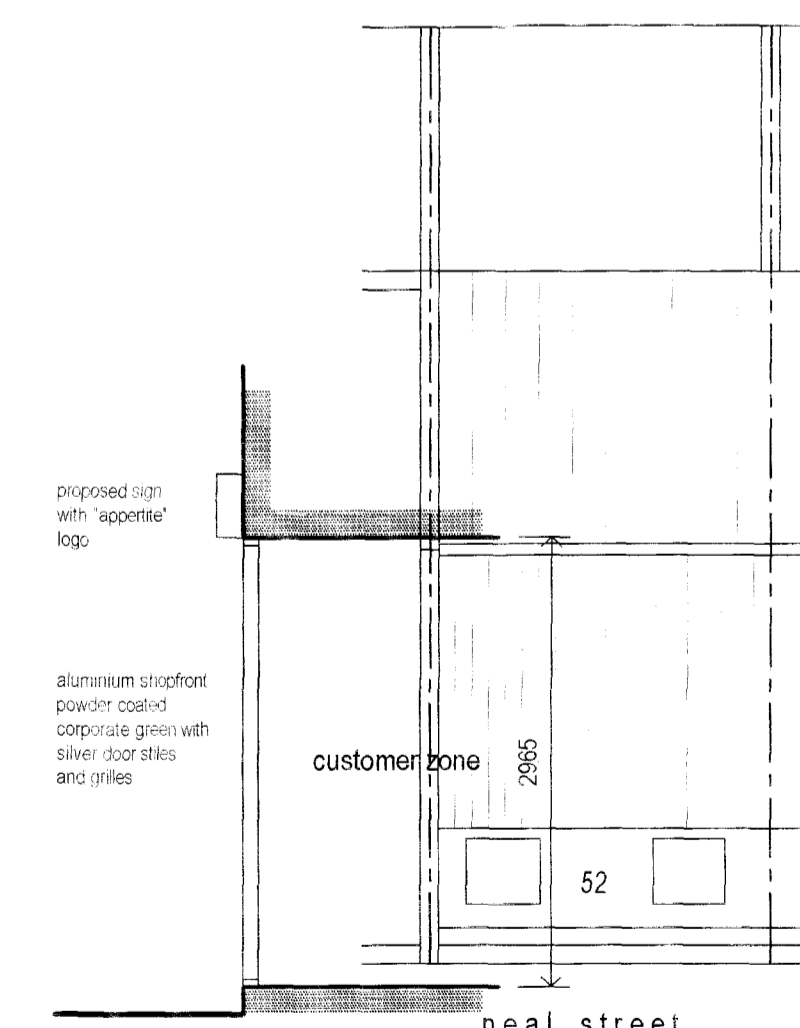

proposed section thro' shopfront roof plan

1:50

1:100

Planning Application

A Proposed section through shop front address 17 May 2010

**REVISIONS**  
 All dimensions and particulars are to be checked on site before work commences and any discrepancy to be reported to BUILDING DESIGN & SURVEYING CONSULTANCY. This drawing can be scaled for Planning purposes DO NOT SCALE this drawing for Setting Out use written dimensions only. Any work commenced before Council Approval is at Client's risk.

**Building Design & Surveying Consultancy**  
 mail@build-design.co.uk www.build-design.co.uk

**GATWICK OFFICE** Melrose Farm, Reigate Road, Horsham, Sussex, BN1 0AP  
 Tel: 01293 829263 Fax: 01293 829689  
**CROYDON OFFICE** 51 Wolsey Crescent, New Addington, Croydon, Surrey, CR0 0PL  
 Tel: 020 8485 4659

Project  
**Shopfront**  
**52 Neal Street, Camden, London**

Drawing  
**Proposed Floor Plan Elevation and Roof Plan**

Job Number Drawing Number Revision  
**8171 11:A**

Drawn Computer Reference  
 MC  
 Date April 2010 Scale 1:50 1:100

Client  
**Appetite Retail**

19 MAY 2010 A1