


SIDE ELEVATION
EXISTING

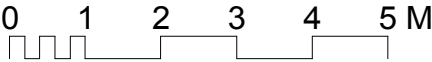

DO NOT SCALE DIMENSIONS FROM
THIS DRAWING. ALL DIMENSIONS
TO BE CHECKED ON SITE & ANY
DISCREPANCY REPORTED
IMMEDIATELY TO THE ARCHITECT.

THIS DRAWING IS COPYRIGHT AND
SHOULD NOT BE COPIED
OR DUPLICATED IN ANYWAY WITHOUT
THE CONSENT OF true associates ltd

revisions

project

28 CRESSY ROAD,
LONDON
NW3 2LY

client

drawing title

Side Elevation
Planning Existing



true associates ltd
medusa house
1 kilburn lane
london w10 4ae
tel 020 8960 3663
e-mail true@trueassociates.co.uk


date March 10 number 630 E'X'01

scale 1:100 revision

©copyright



SIDE ELEVATION
PROPOSED

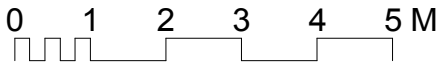

DO NOT SCALE DIMENSIONS FROM
THIS DRAWING. ALL DIMENSIONS
TO BE CHECKED ON SITE & ANY
DISCREPANCY REPORTED
IMMEDIATELY TO THE ARCHITECT.

THIS DRAWING IS COPYRIGHT AND
SHOULD NOT BE COPIED
OR DUPLICATED IN ANYWAY WITHOUT
THE CONSENT OF true associates ltd

revisions
project
28 CRESSY ROAD,
LONDON
NW3 2LY
client


drawing title
Side Elevation
Planning Proposed



true associates ltd
medusa house
1 kilburn lane
london w10 4ae
tel 020 8960 3663
e-mail true@trueassociates.co.uk

date March 10 number 630 E'01
scale 1:100 revision

REAR ELEVATION
EXISTING

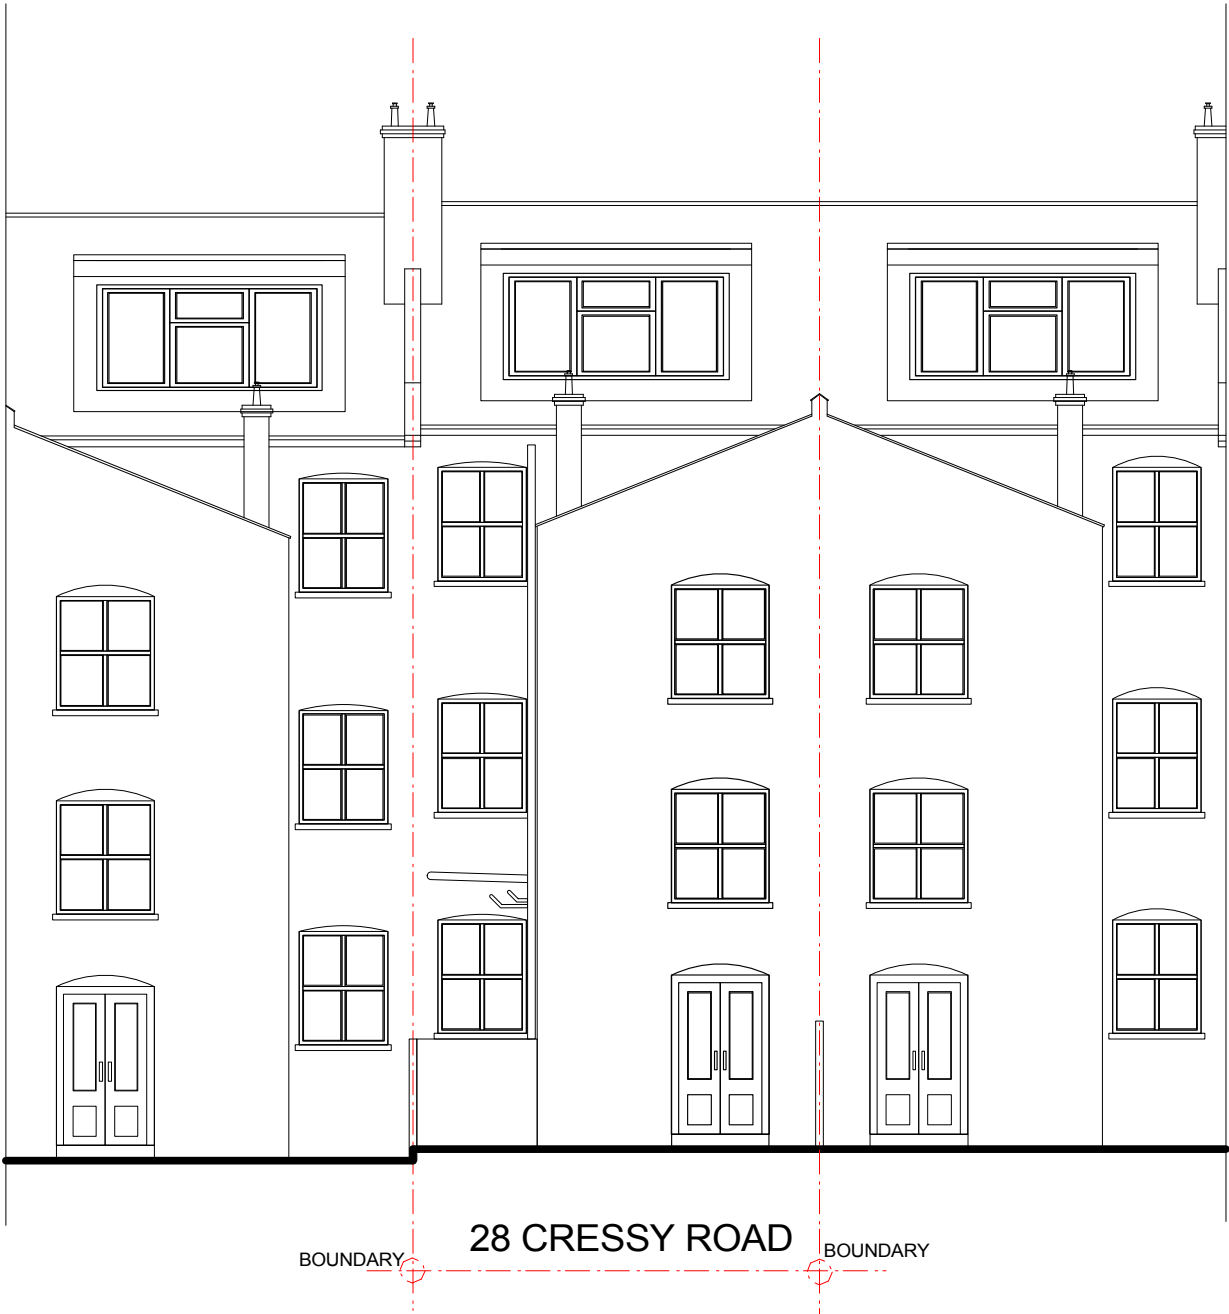

DO NOT SCALE DIMENSIONS FROM
THIS DRAWING. ALL DIMENSIONS
TO BE CHECKED ON SITE & ANY
DISCREPANCY REPORTED
IMMEDIATELY TO THE ARCHITECT.

THIS DRAWING IS COPYRIGHT AND
SHOULD NOT BE COPIED
OR DUPLICATED IN ANYWAY WITHOUT
THE CONSENT OF true associates ltd

revisions

project

28 CRESSY ROAD,
LONDON
NW3 2LY

client

drawing title

Rear Elevation
Planning Existing



true associates ltd
medusa house
1 kilburn lane
london w10 4ae
tel 020 8960 3663
e-mail true@trueassociates.co.uk


date March 10 number 630 E'X'02

scale 1:100 revision

©copyright



REAR ELEVATION
PROPOSED

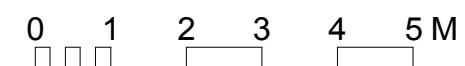

DO NOT SCALE DIMENSIONS FROM
THIS DRAWING. ALL DIMENSIONS
TO BE CHECKED ON SITE & ANY
DISCREPANCY REPORTED
IMMEDIATELY TO THE ARCHITECT.

THIS DRAWING IS COPYRIGHT AND
SHOULD NOT BE COPIED
OR DUPLICATED IN ANYWAY WITHOUT
THE CONSENT OF true associates ltd

revisions
project
28 CRESSY ROAD,
LONDON
NW3 2LY
client

drawing title
Rear Elevation
Planning Proposed

 true associates ltd
medusa house
1 kilburn lane
london w10 4ae
tel 020 8960 3663
e-mail true@trueassociates.co.uk

date March 10 number 630 E'02
scale 1:100 revision