


FRONT ELEVATION

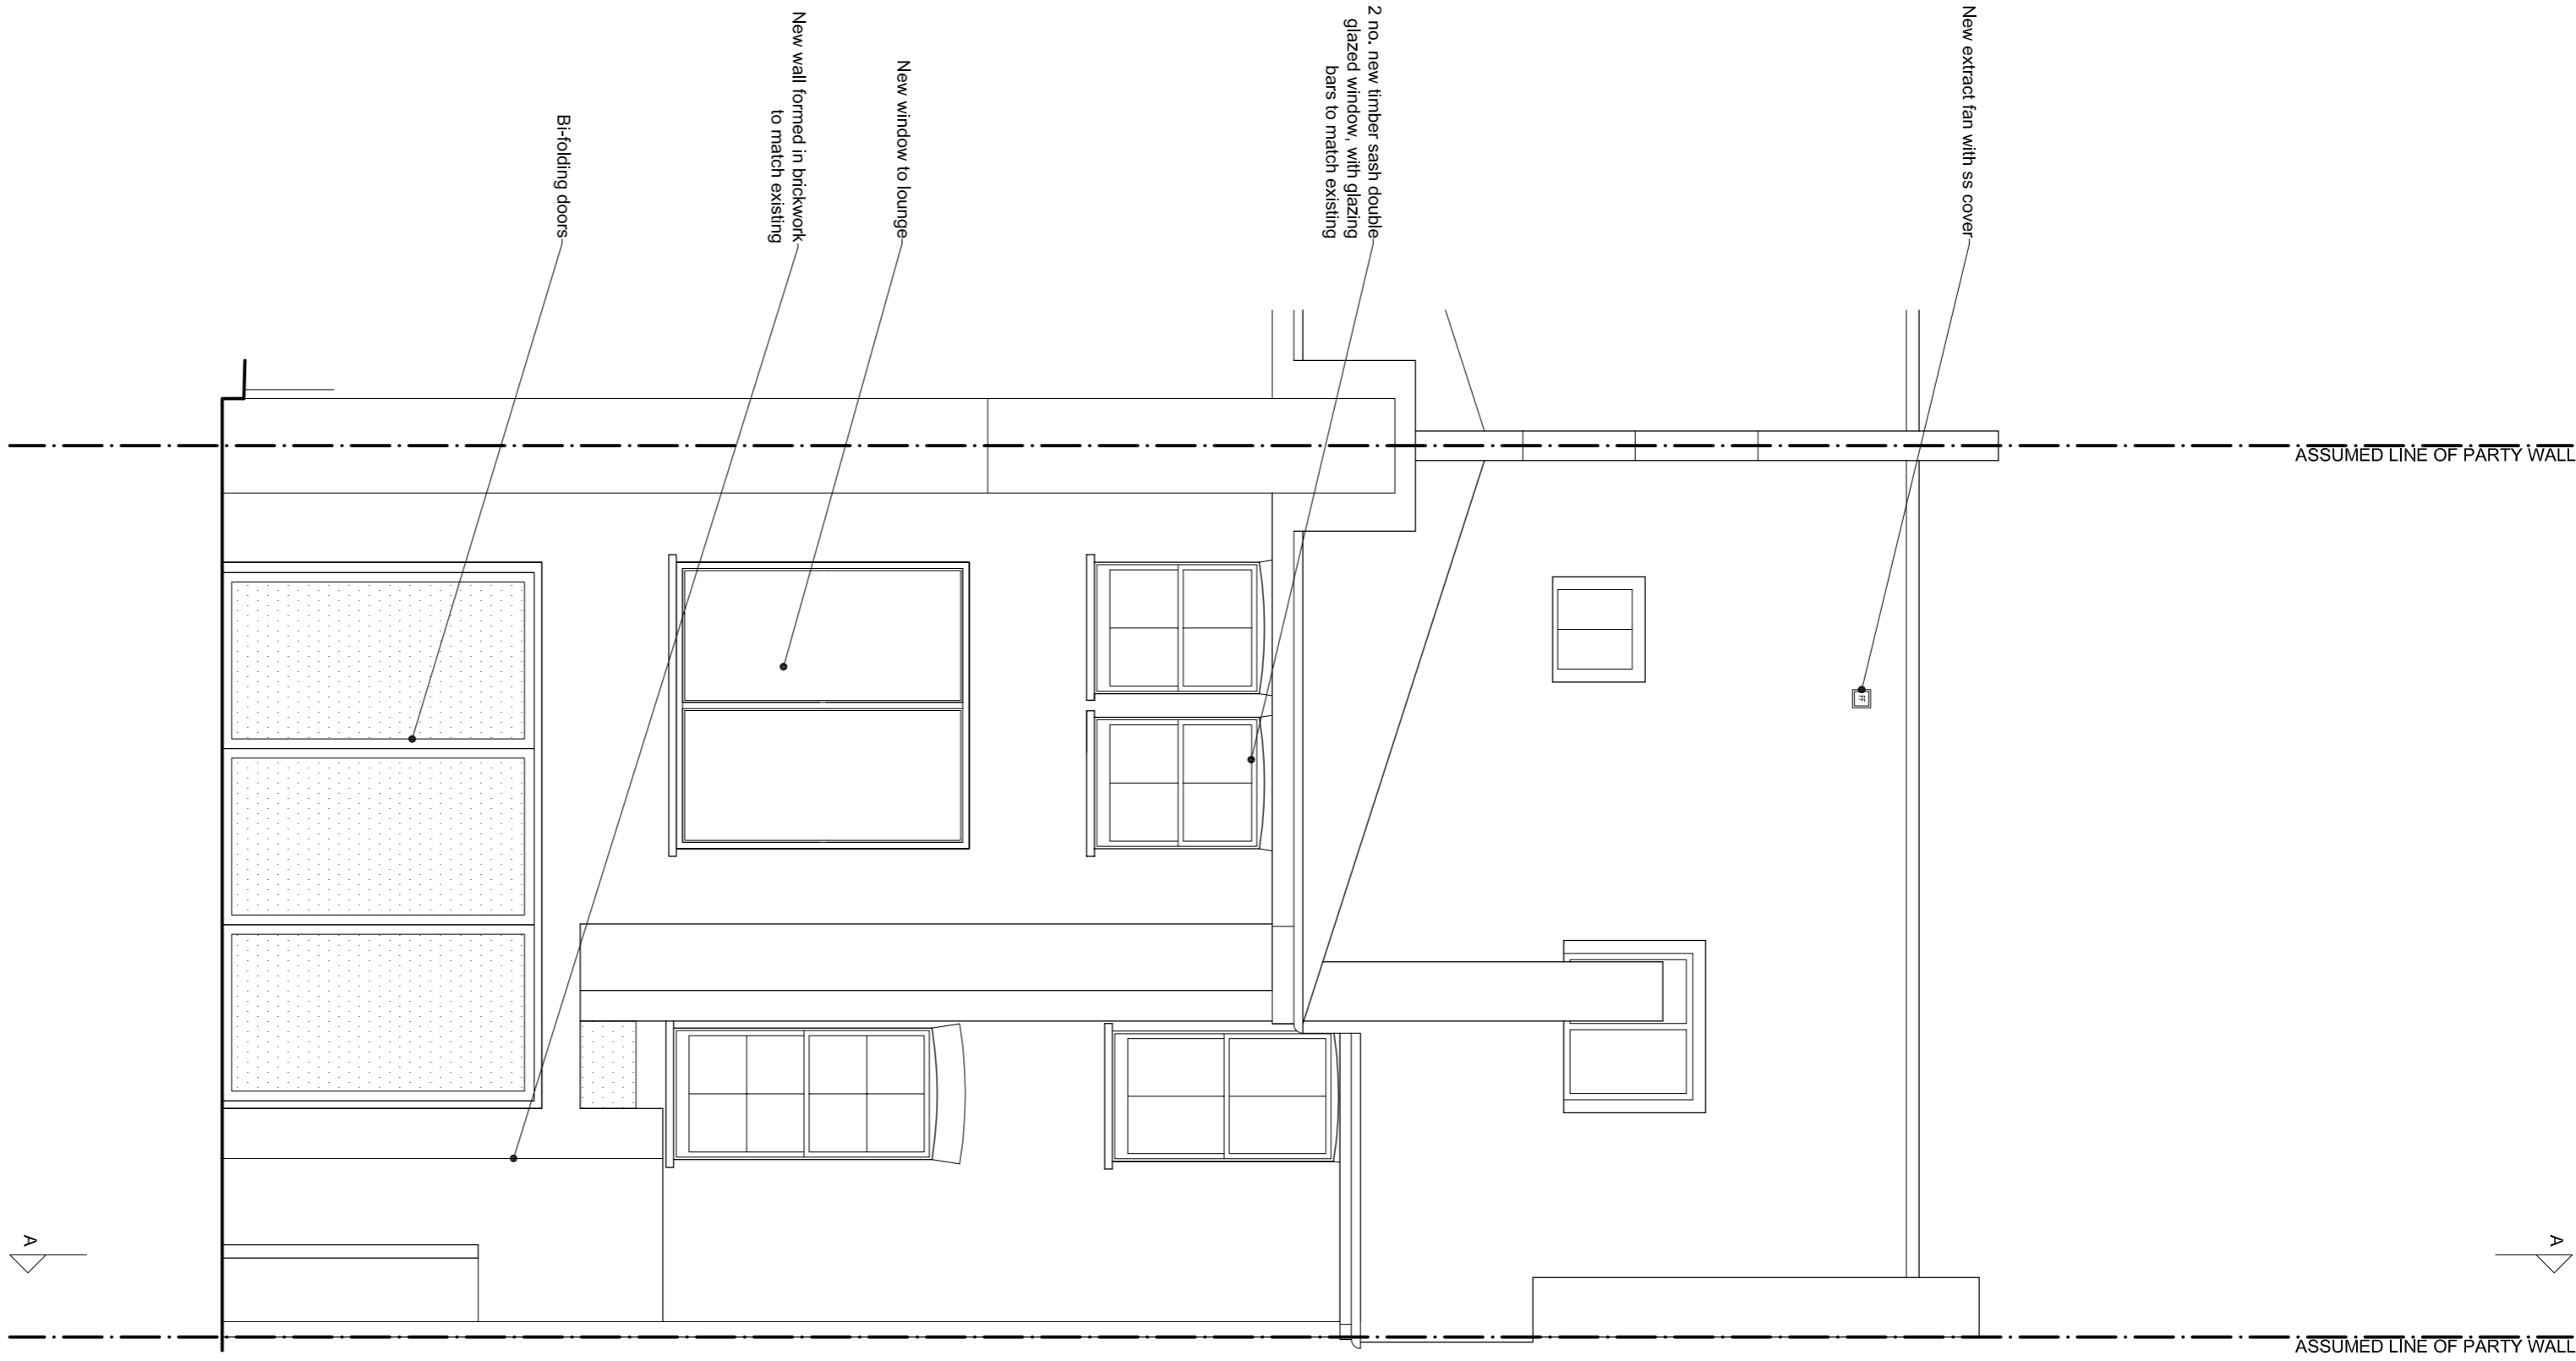

REAR ELEVATION

revisions	
-----------	--

status	approved
PLANNING	APPROVED FRONT & REAR ELEVATIONS

Do not scale from this drawing. This drawing is copyright

Upton

Plant

Architects

11 Arlington Green Studios

81-83 Essex Road

London N1 2SE

client

1 & 2 Bramshill Mansions

Dartmouth Park Hill

London NW5

11 Arlington Green Studios

81-83 Essex Road

London N1 2SE

client

1 & 2 Bramshill Mansions

Dartmouth Park Hill

London NW5

11 Arlington Green Studios

81-83 Essex Road

London N1 2SE

client

1 & 2 Bramshill Mansions

Dartmouth Park Hill

London NW5

11 Arlington Green Studios

81-83 Essex Road

London N1 2SE

client

1 & 2 Bramshill Mansions

Dartmouth Park Hill

London NW5

scale	date issued	drawn by	drawing no
1:50 @ A1	29.04.10	EWL	186.172.003
1:100 @ A3			