



GROUND FLOOR PLAN

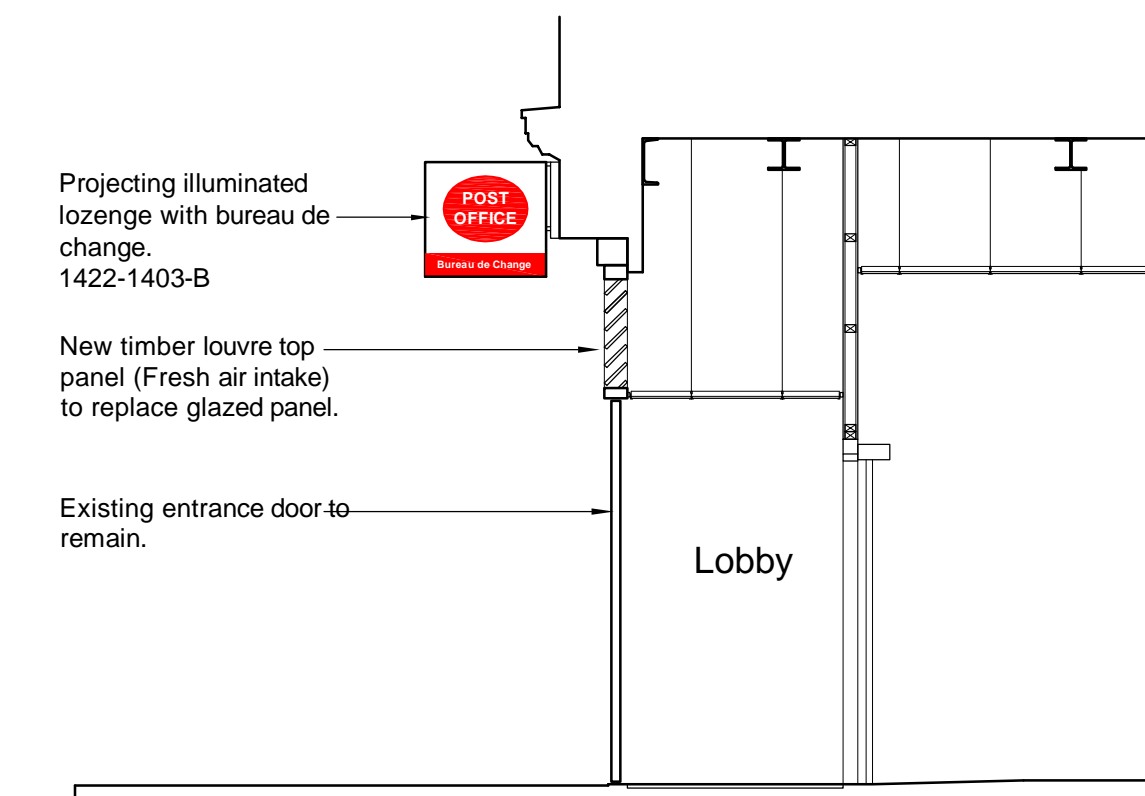

TYPICAL SECTION THROUGH ENTRANCE

B	GENERAL UPDATE	29-04-10
A	GENERAL UPDATE	22-04-10
-		-
Rev:	Amendment:	Date:

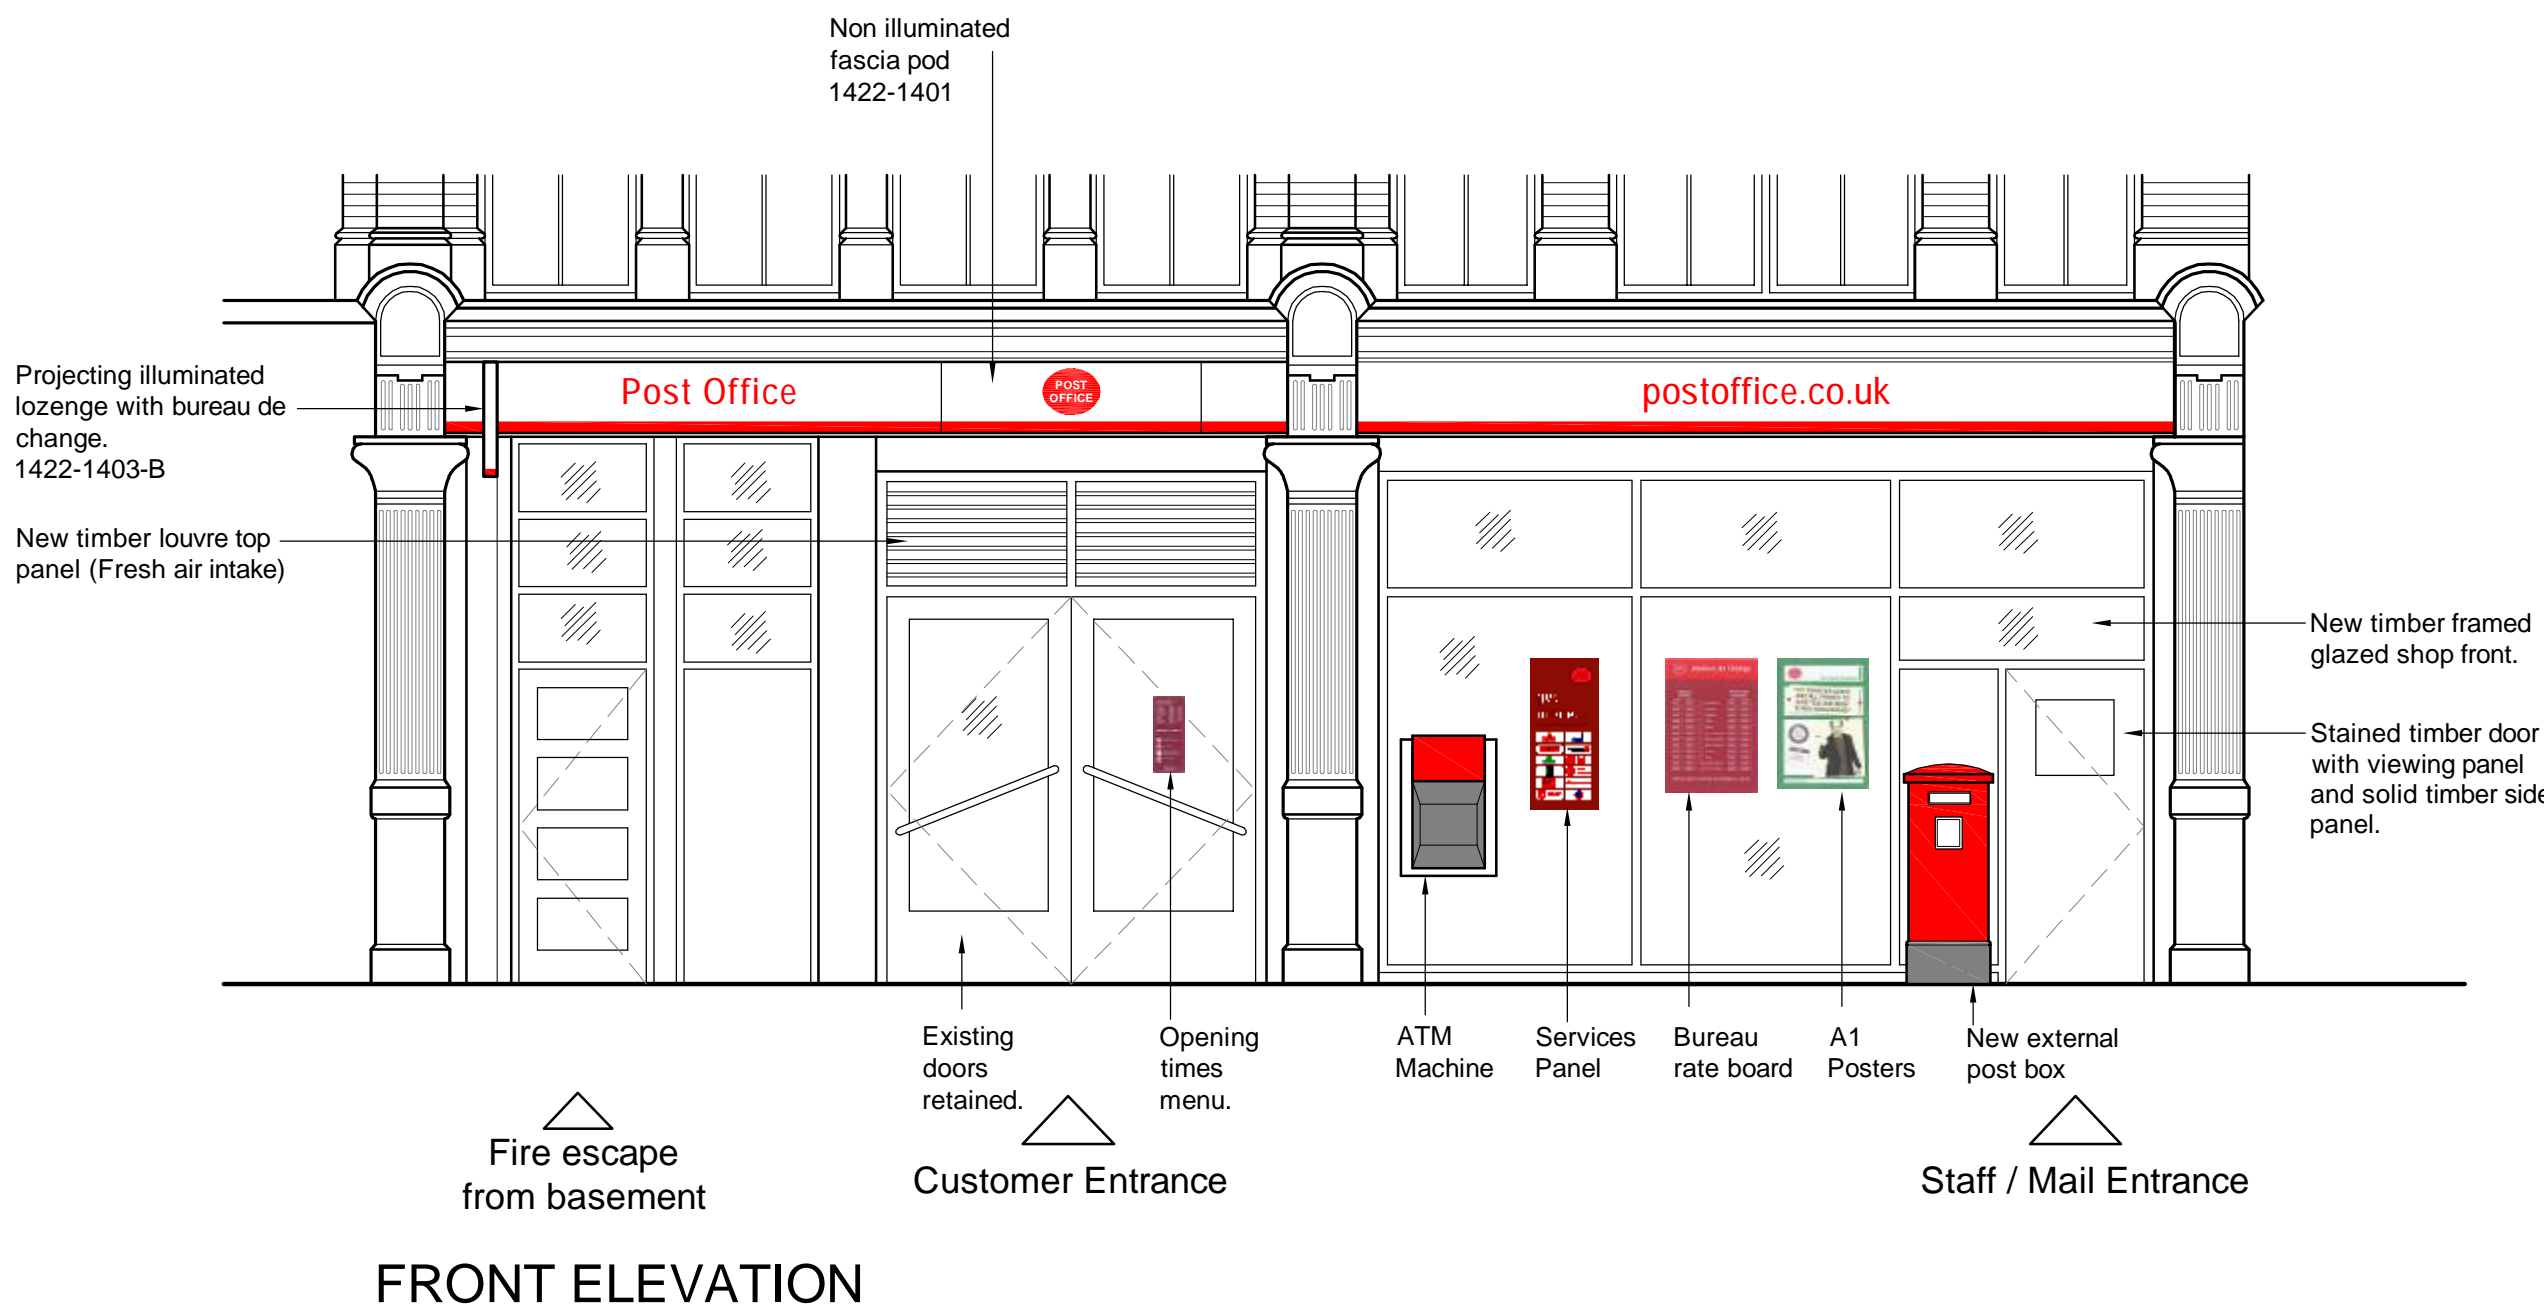

Client:	POST OFFICE LIMITED
Project:	POST OFFICE RELOCATION 39-41 FARRINGDON ROAD LONDON EC1
Title:	PROPOSED PLAN & ELEVATION OPTION 2

Drawn by:	Date:	MARCH 10
Checked by:		
Scale @ A1: 1:50	Drg. No.:	10406-03

Broadway House, 74-76 Broadway, Leigh-on-Sea, Essex, SS9 1AE tel: 01702 714977 fax: 01702 471745	<input type="checkbox"/>	
8 Atlantic Square, Station Road, Witham, Essex, CM8 2TL tel: 01376 519517 fax: 01376 519540	<input type="checkbox"/>	

