



1 PROPOSED LOWER GROUND FLOOR PLAN
SCALE 1:50 @ A1

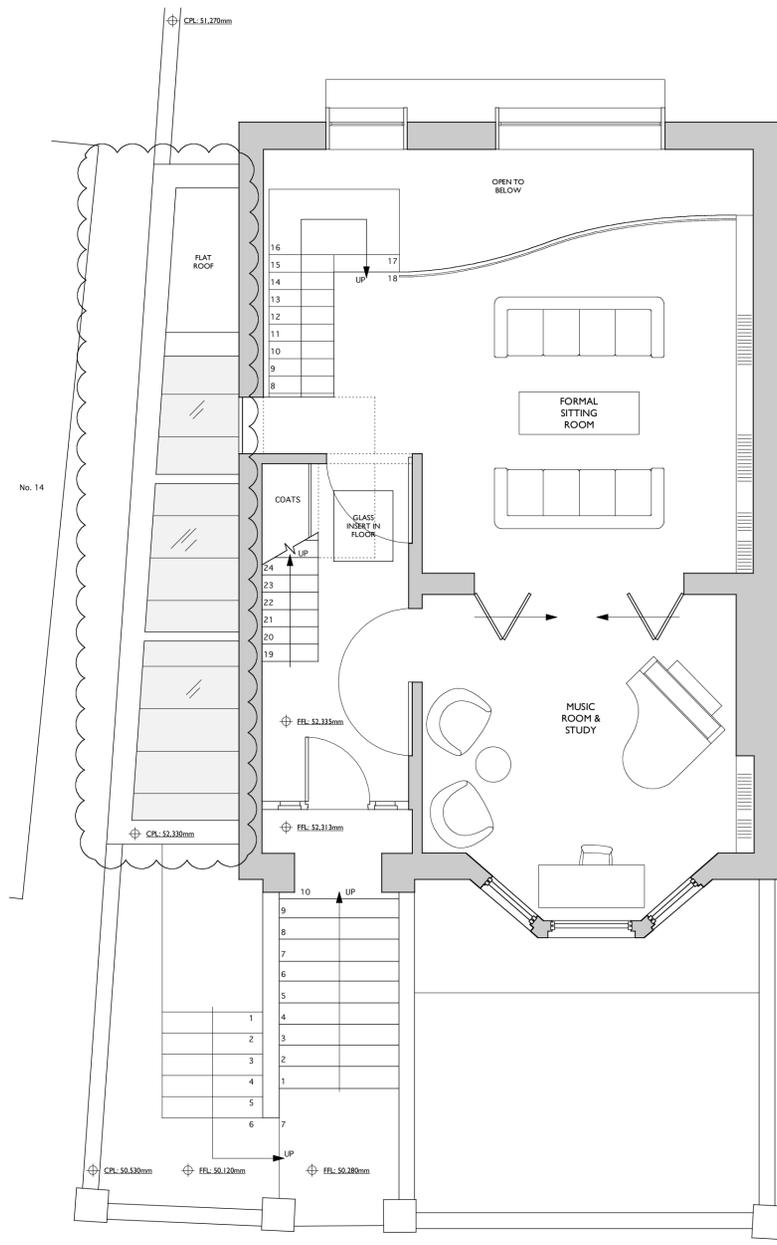


2 PROPOSED UPPER GROUND FLOOR PLAN
SCALE 1:50 @ A1

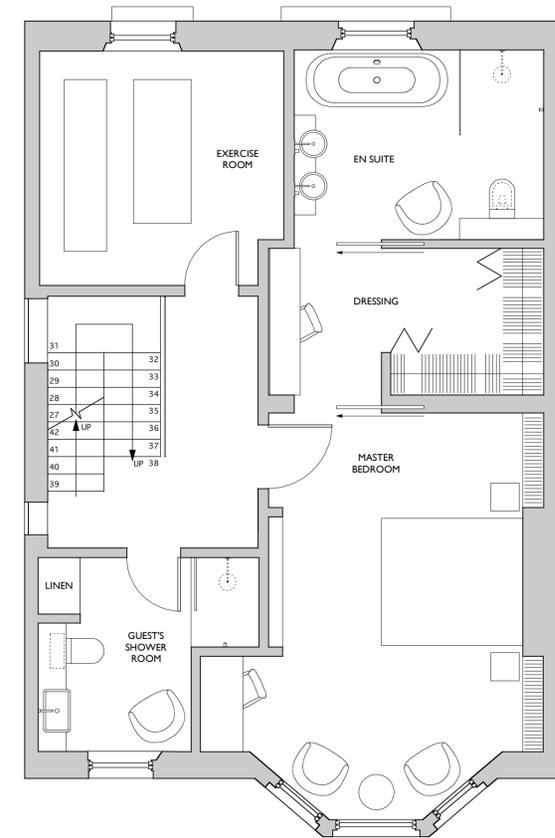

3 PROPOSED FIRST FLOOR PLAN
SCALE 1:50 @ A1

NOTES:
 NO DIMENSIONS ARE TO BE SCALED FROM THIS DRAWING. USE FIGURED DIMENSIONS ONLY
 ALL EXISTING DIMENSIONS, LEVELS, DRAIN RUNS AND SITE CONDITIONS ARE TO BE CHECKED PRIOR TO CONSTRUCTION OR COMMENCEMENT OF SHOP DRAWINGS
 ALL DISCREPANCIES OR OMISSIONS ARE TO BE REPORTED TO THE ARCHITECT
 INFORM THE ARCHITECTS BEFORE ANY WORK STARTS IF THE DRAWINGS EXCEED THE QUANTITIES IN ANY WAY
 THIS DRAWING IS COPYRIGHT. DO NOT REPRODUCE WITHOUT WRITTEN PERMISSION FROM THE AUTHOR

NOT FOR CONSTRUCTION PURPOSES

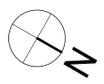


D	Revised in accordance with planning requirements as clouded	26/05/10
C	Condition at boundary with No. 14 reverted	07/04/10
B	Condition at boundary with No. 14 revised and general development	06/04/10
A	Design development	06/04/10

Thomas de Cruz
Architects/Designers
80/82 Chiswick High Road
London W4 1 1Y
+44(0)20 8995 8100
+44(0)20 8995 8133
design@thomascruz.com

PROJECT		No. 16 Tanza Road	
DRAWING			
PROPOSED LOWER GROUND, UPPER GROUND AND FIRST FLOOR PLANS		DATE	
SCALE	1:50 @ A1	DATE	MAR 2010
DWG. NO.	1007 PA01	REVISION	D
DRAWING STATUS		FOR INFORMATION <input checked="" type="checkbox"/>	
FOR TENDER <input type="checkbox"/>		FOR CONSTRUCTION <input type="checkbox"/>	



1 PROPOSED FRONT ELEVATION
PA10 SCALE 1:50 @ A1

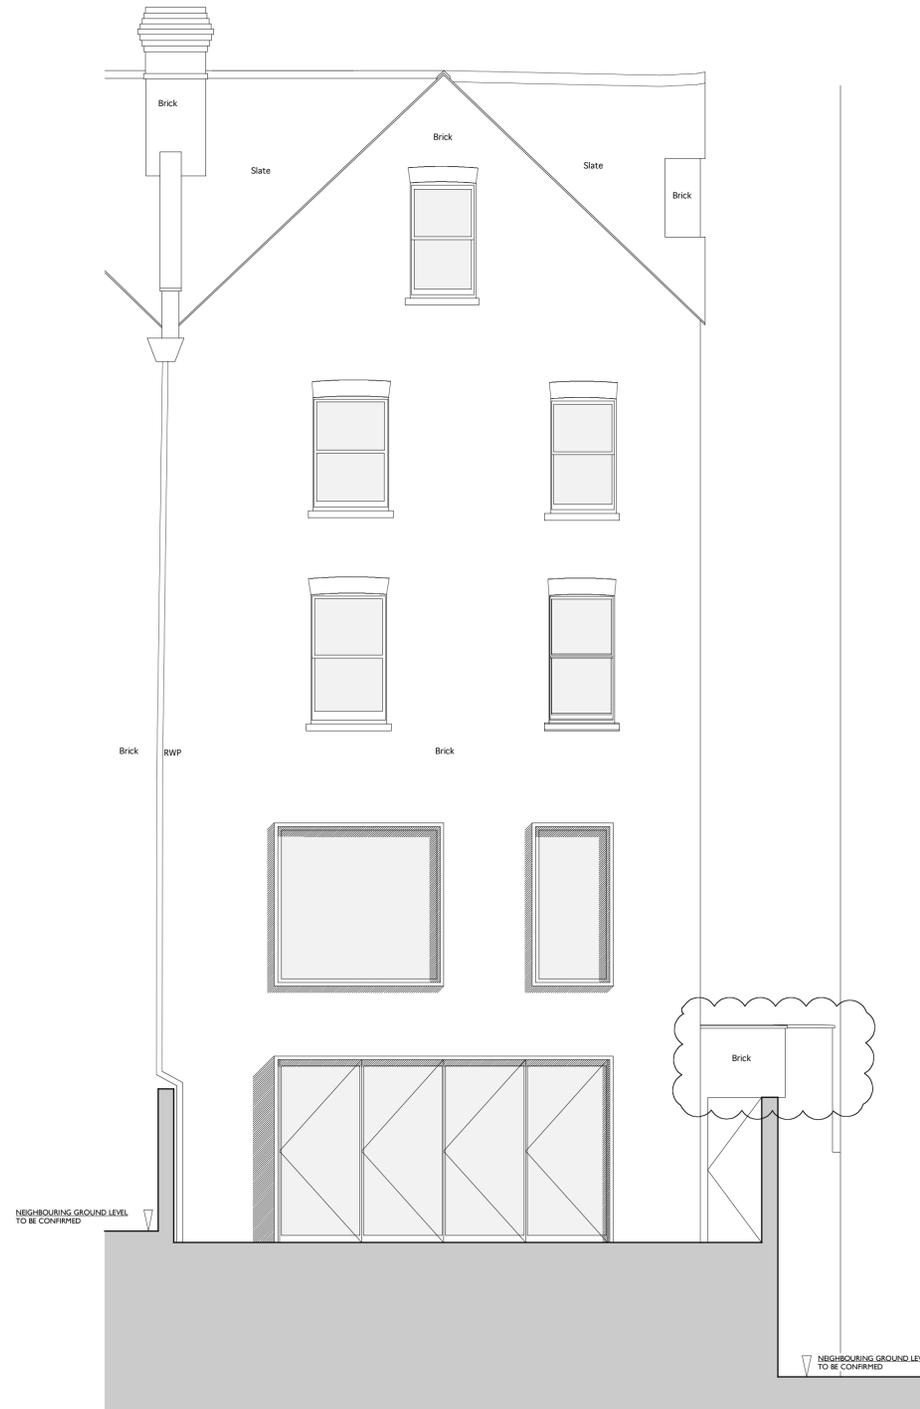

2 PROPOSED REAR ELEVATION
PA10 SCALE 1:50 @ A1

NOTES:

NO DIMENSIONS ARE TO BE SCALED FROM THIS DRAWING. USE FIGURED DIMENSIONS ONLY

ALL EXISTING DIMENSIONS, LEVELS, DRAIN RUNS AND SITE CONDITIONS ARE TO BE CHECKED PRIOR TO CONSTRUCTION OR COMMENCEMENT OF SHOP DRAWINGS

ALL DISCREPANCIES OR OMISSIONS ARE TO BE REPORTED TO THE ARCHITECT

INFORM THE ARCHITECTS BEFORE ANY WORK STARTS IF THE DRAWINGS EXCEED THE QUANTITIES IN ANY WAY

THIS DRAWING IS COPYRIGHT. DO NOT REPRODUCE WITHOUT WRITTEN PERMISSION FROM THE AUTHOR

NOT FOR CONSTRUCTION PURPOSES

NOTED LEVELS VARY MARGINALLY THROUGHOUT EACH FLOOR AND ALONG EACH PLANE



REVISION	DATE
C Revised in accordance with planning requirements as clouded	26/05/10
B Details of front boundary wall added	06/04/10
A Design development	06/04/10



Thomas de Cruz
Architects/Designers
80/82 Chiswick High Road
London W4 1SY
+44(0)20 8995 8100
+44(0)20 8995 8133
design@thomasdeacruz.com

PROJECT
No. 16 Tanza Road

DRAWING
PROPOSED FRONT AND REAR ELEVATIONS

SCALE
1:50 @ A1

DATE
MAR 2010

DWG. NO.
1007 PA10

REVISION
C

DRAWING STATUS
FOR TENDER FOR INFORMATION FOR CONSTRUCTION



PROPOSED SIDE ELEVATION
SCALE 1:50 @ A1

NOTES:

NO DIMENSIONS ARE TO BE SCALED FROM THIS DRAWING. USE FIGURED DIMENSIONS ONLY

ALL EXISTING DIMENSIONS, LEVELS, DRAIN RUNS AND SITE CONDITIONS ARE TO BE CHECKED PRIOR TO CONSTRUCTION OR COMMENCEMENT OF SHOP DRAWINGS

ALL DISCREPANCIES OR OMISSIONS ARE TO BE REPORTED TO THE ARCHITECT

INFORM THE ARCHITECTS BEFORE ANY WORK STARTS IF THE DRAWINGS EXCEED THE QUANTITIES IN ANY WAY

THIS DRAWING IS COPYRIGHT. DO NOT REPRODUCE WITHOUT WRITTEN PERMISSION FROM THE AUTHOR

NOT FOR CONSTRUCTION PURPOSES

NOTED LEVELS VARY MARGINALLY THROUGHOUT EACH FLOOR AND ALONG EACH PLANE



REVISION	DATE
C Revised in accordance with planning requirements as clouded	26/05/10
B Rooflights adjusted	06/04/10
A Design development	06/04/10

Thomas de Cruz
Architects/Designers
85/82 Chiswick High Road
London W4 1SY
+44(0)20 8995 8100
+44(0)20 8995 8133
design@thomasdecruz.com

PROJECT	
No. 16 Tanza Road	
DRAWING	
PROPOSED SIDE ELEVATION	
SCALE	DATE
1:50 @ A1	MAR 2010
DWG. NO.	REVISION
1007 PA11	C
DRAWING STATUS	FOR INFORMATION <input checked="" type="checkbox"/>
FOR TENDER <input type="checkbox"/>	FOR CONSTRUCTION <input type="checkbox"/>