




Key Plan

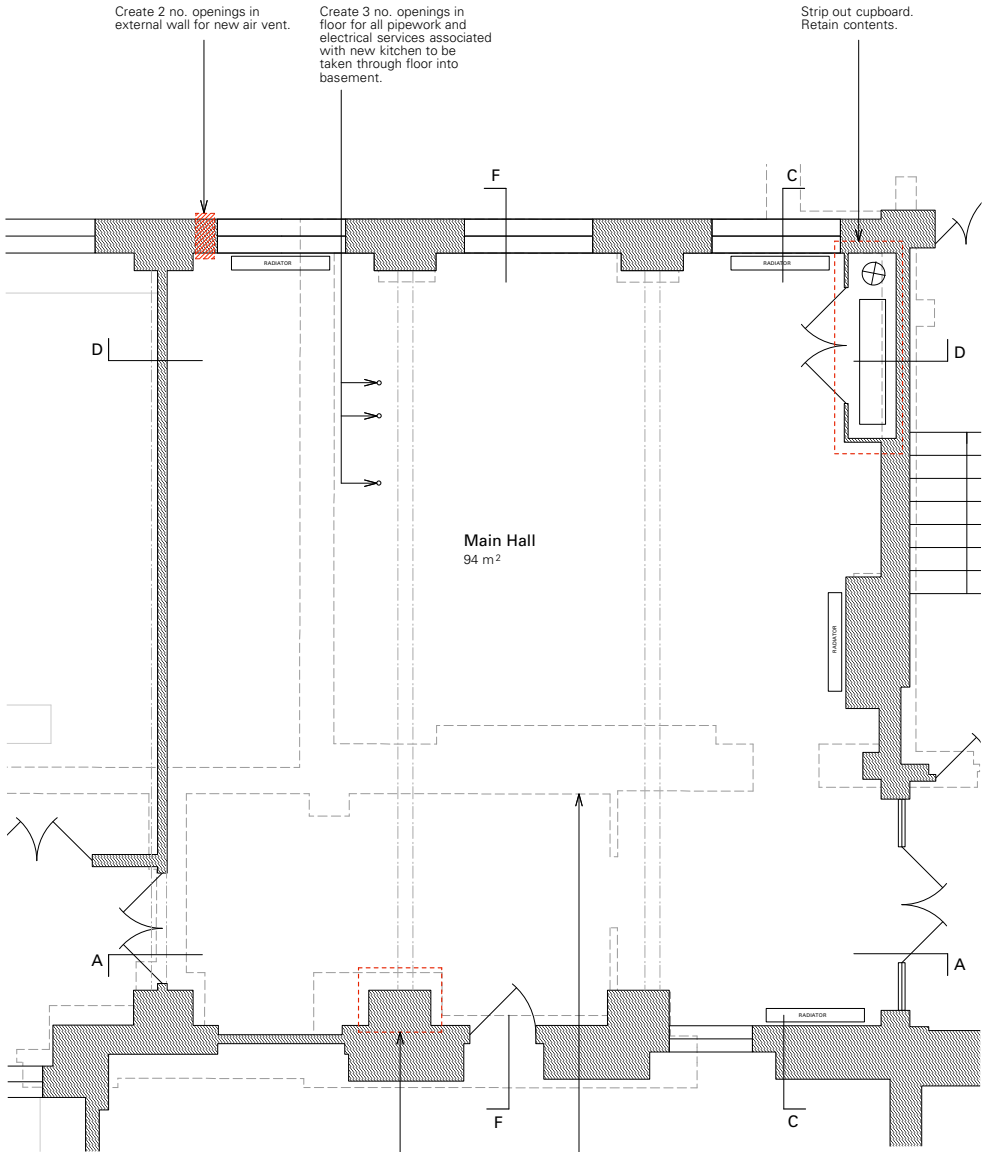


Ground Floor Plan

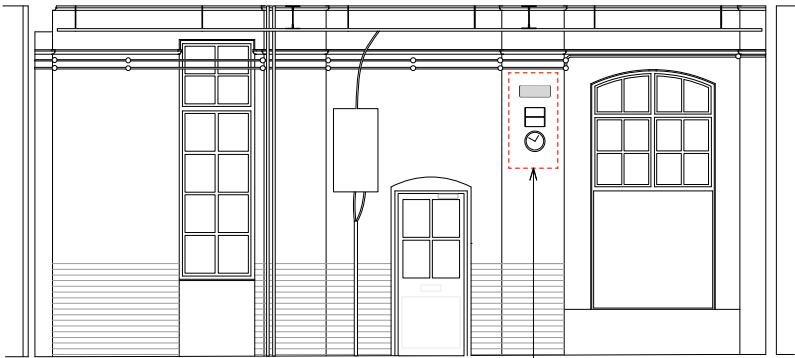


Section AA

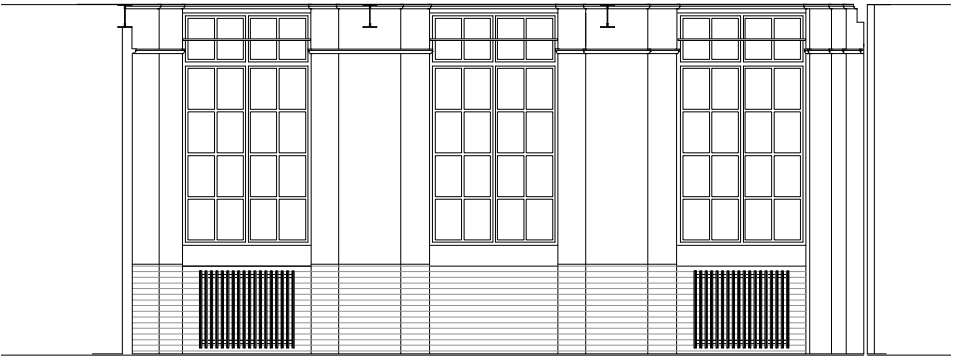

Section DD

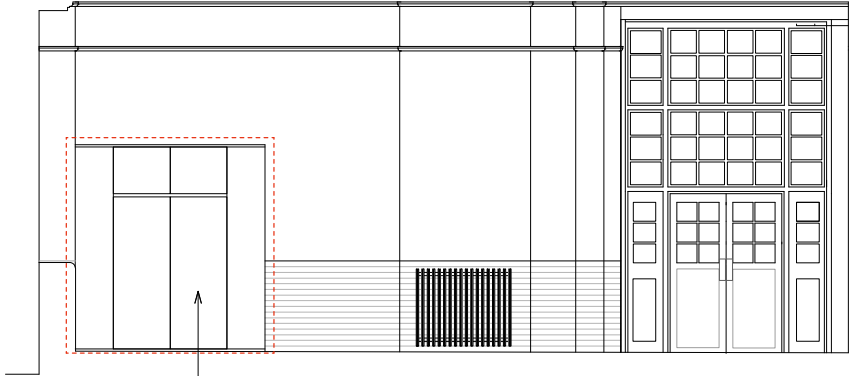


Section CC

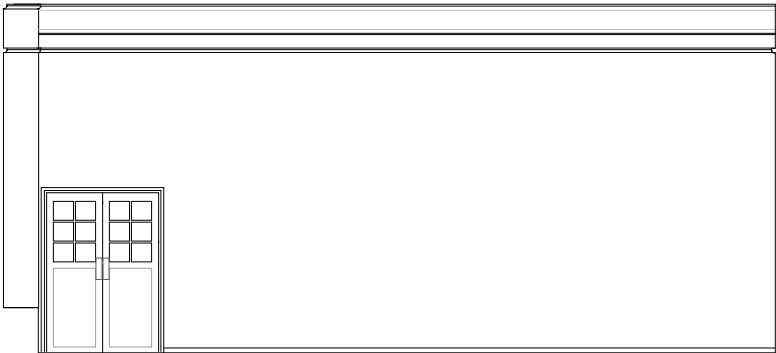


Section FF


	</
--	--	----

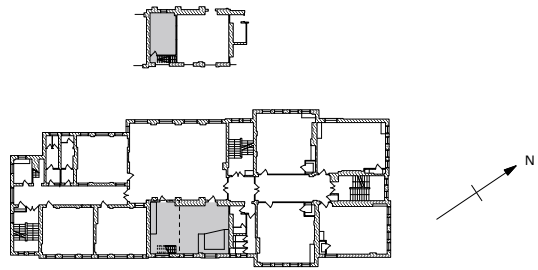


Key Plan

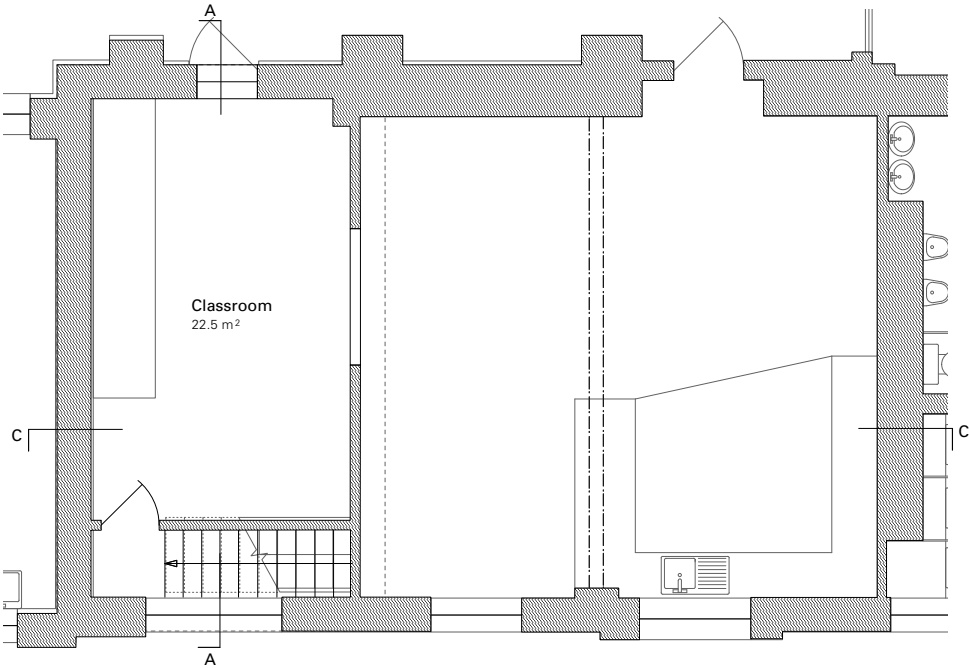


Mezzanine Plan

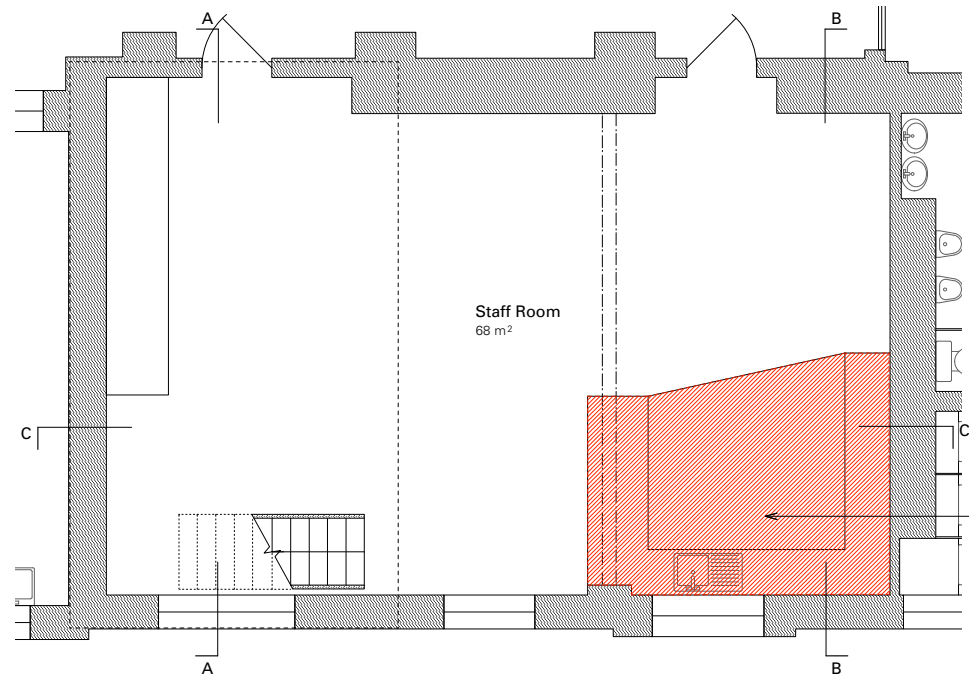

First Floor Plan

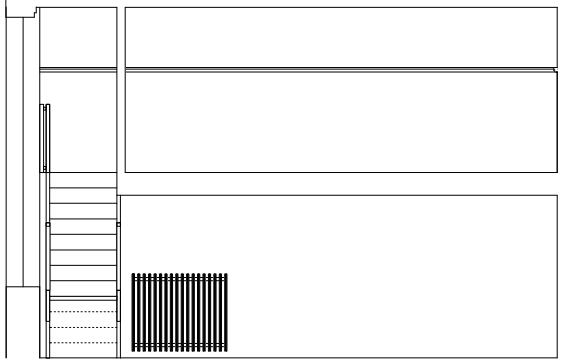


Section AA

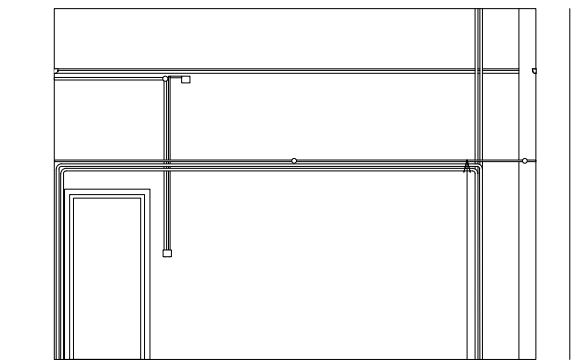

Section BB

Remove redundant mains supplies to kitchen.

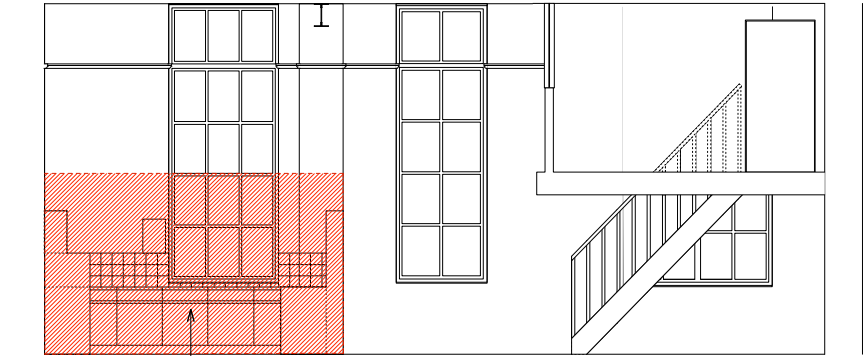


Section CC

Existing kitchen to be demolished. Associated redundant services to be removed.

Rev	Description	Drawn	Chk'd	Apr'd	Date

Notes:

Areas to be demolished

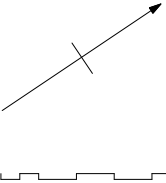

Adams & Sutherland architecture landscape urban design Tel: 020 7262 1242 Fax: 020 7262 2262 info@adams-sutherland.co.uk Studio 16, Hargrave Business Centre 33 Greenwood Place, London NW9 1LB		Title of Drawing First & Mezzanine Floor Existing Plans		
		Drawn	Checked	Approved
Client	SI	JB	LA	
Job	LB Camden/PHPS	Date 28.04.10	Scale 1:50	Size A1
Primrose Hill Primary School		Purpose of Drawing PLANNING		
DO NOT SCALE FROM DRAWING ALL DIMENSIONS IN MM ALL DIMENSIONS TO BE CHECKED ON SITE. COPYRIGHT ADAMS & SUTHERLAND LTD.		Drawing No. 190_EX_003		Revision