
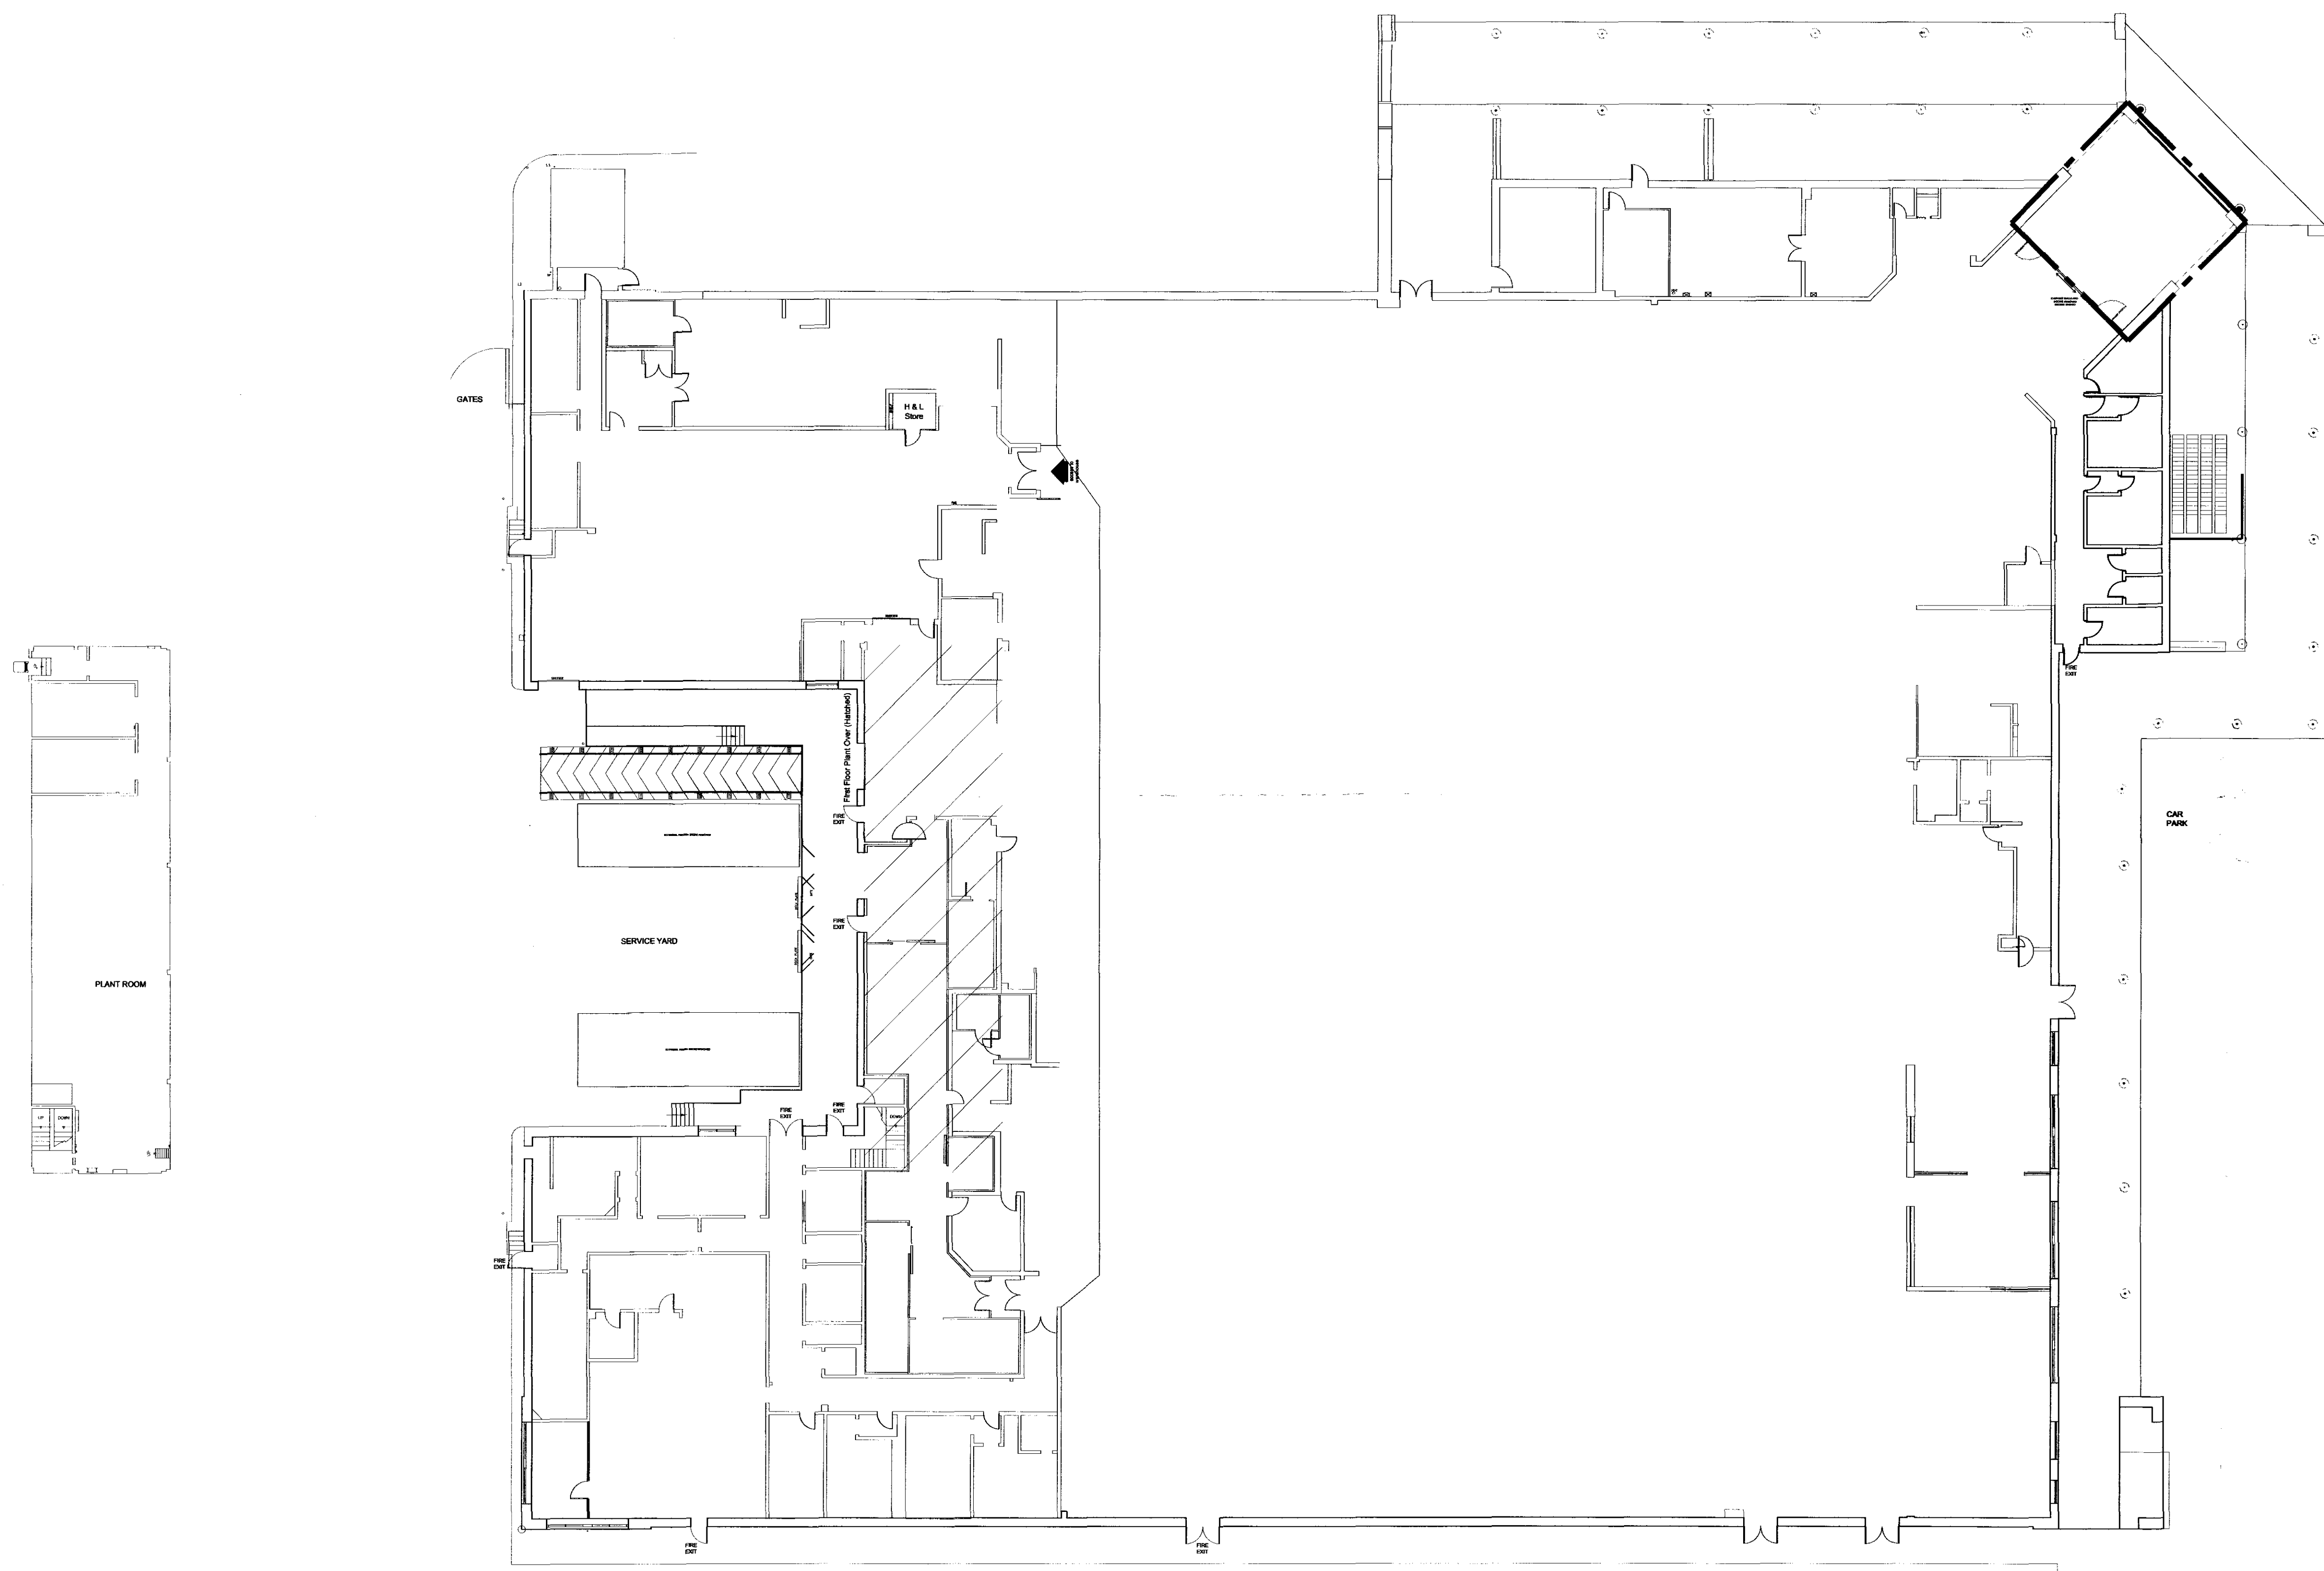


1. Do not scale this drawing - if in doubt ask.
2. All sizes to be checked on site prior to construction.
3. This drawing is the copyright of the author.

--- APPLICATION
SITE BOUNDARY

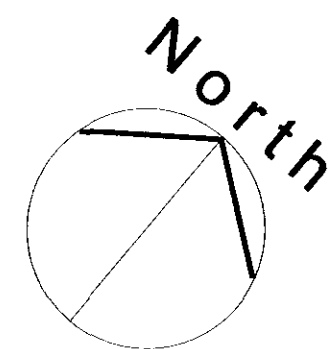

0 1 2 3 4 5 10 20M
1:200 SCALE BAR

smith design associates

Glasgow Leatherhead Dumfries
The Chapel, Reigate Road, Leatherhead KT22 8RA
leatherhead@smithdesign.co.uk 01372 370 875
www.smithdesign.co.uk

client
Wm Morrison
Supermarkets PLC

project
Foodstore Extension
Chalk Farm Road, CAMDEN

drawing
Existing Floor Plan
(March 2010)


scale
1:200 @ A1

date
01/04/10

status
PLANNING

job no.
L2266

drawing no.
AL(0) 003

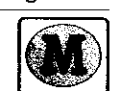

original size
A1

drawn
LMC


checked
-

passed
-


revision
-

1. Do not scale this drawing - if in doubt ask.
2. All sizes to be checked on site prior to construction.
3. This drawing is the copyright of the author.


APPLICATION
SITE BOUNDARY

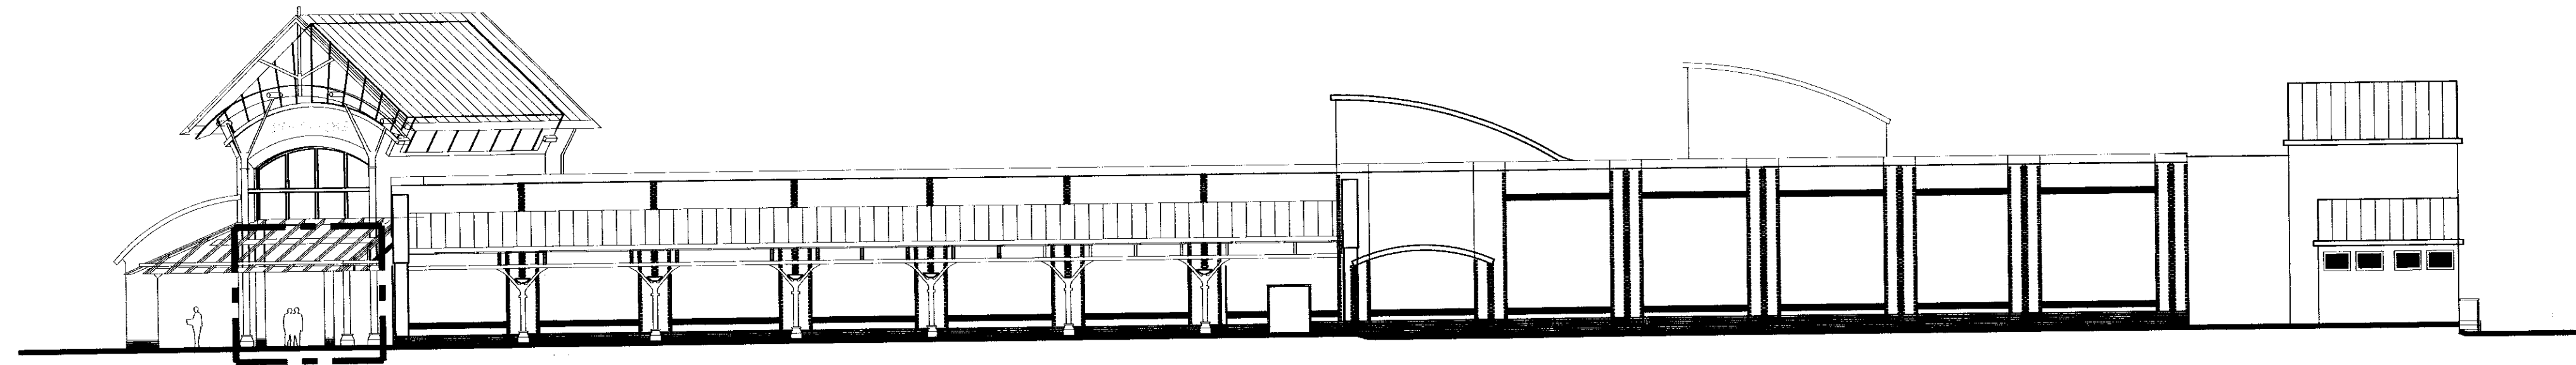


North West Elevation

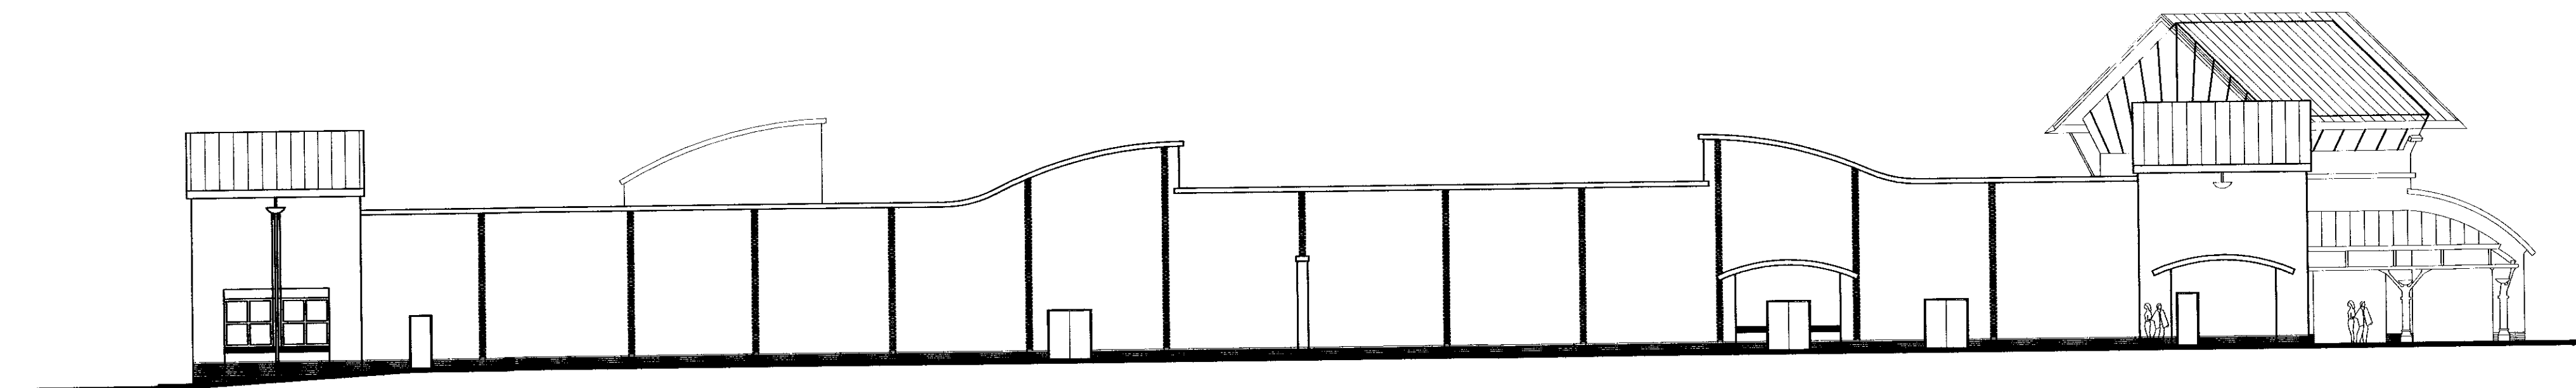

South East Elevation

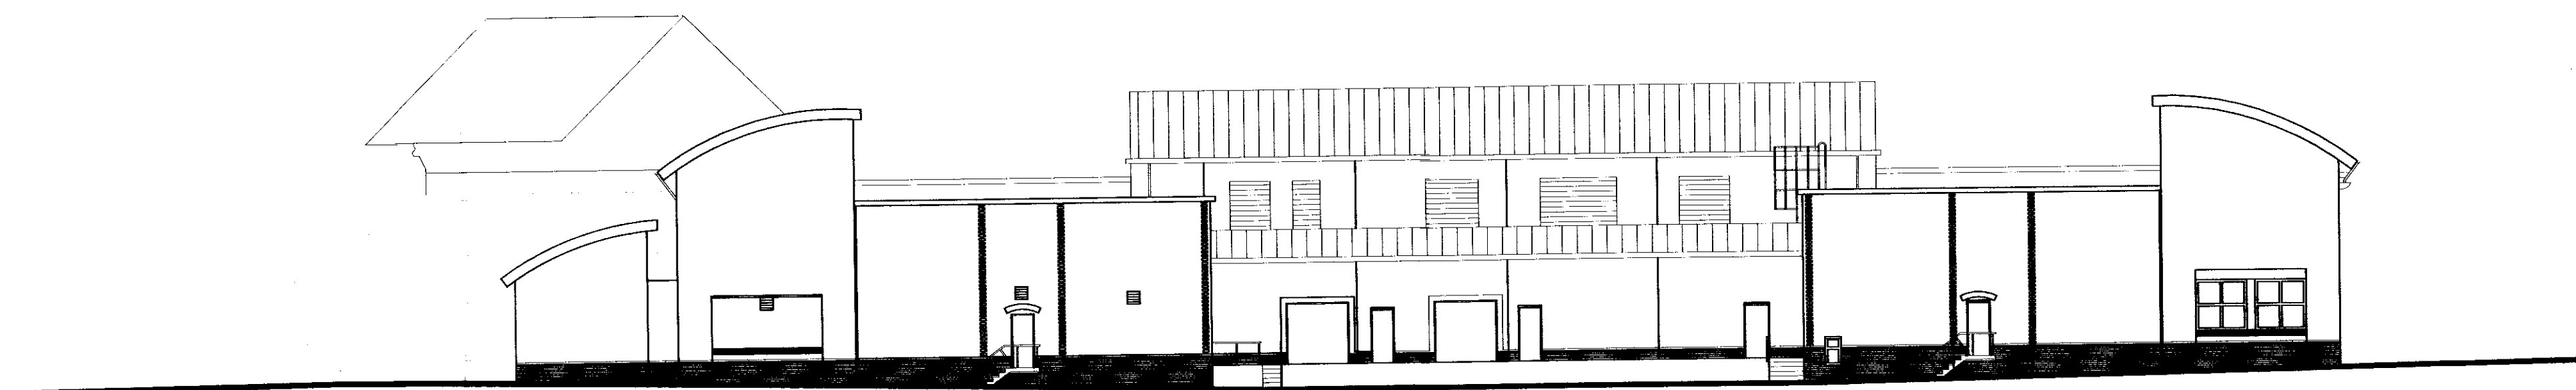

South West Elevation

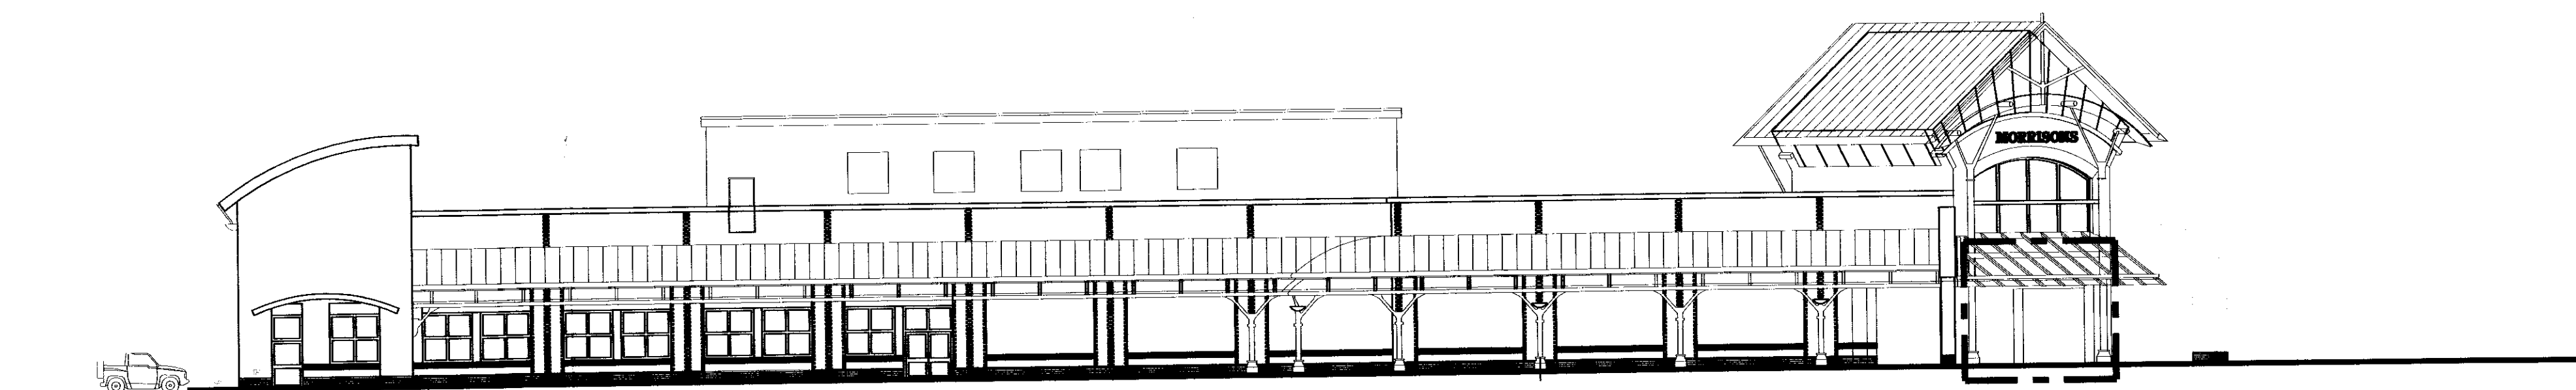

North East Elevation

0 1 2 3 4 5 10 20M
1:200 SCALE BAR

smith design associates

Glasgow Leatherhead Dumfries
The Chapel, Reigate Road, Leatherhead KT22 8RA
leatherhead@smithdesign.co.uk 01372 370 875
www.smithdesign.co.uk

client Wm Morrison
Supermarkets PLC

project Foodstore Extension
Chalk Farm Road, CAMDEN

drawing Existing Elevations
(March 2010) original size A1

scale 1:200 @ A1 drawn LMC



date 01/04/10 checked -

status PLANNING passed -

job no. L2266 drawing no. AL(0) 007 revision -

1. Do not scale this drawing - If in doubt ask.
2. All sizes to be checked on site prior to construction.
3. This drawing is the copyright of the author.

APPLICATION
SITE BOUNDARY

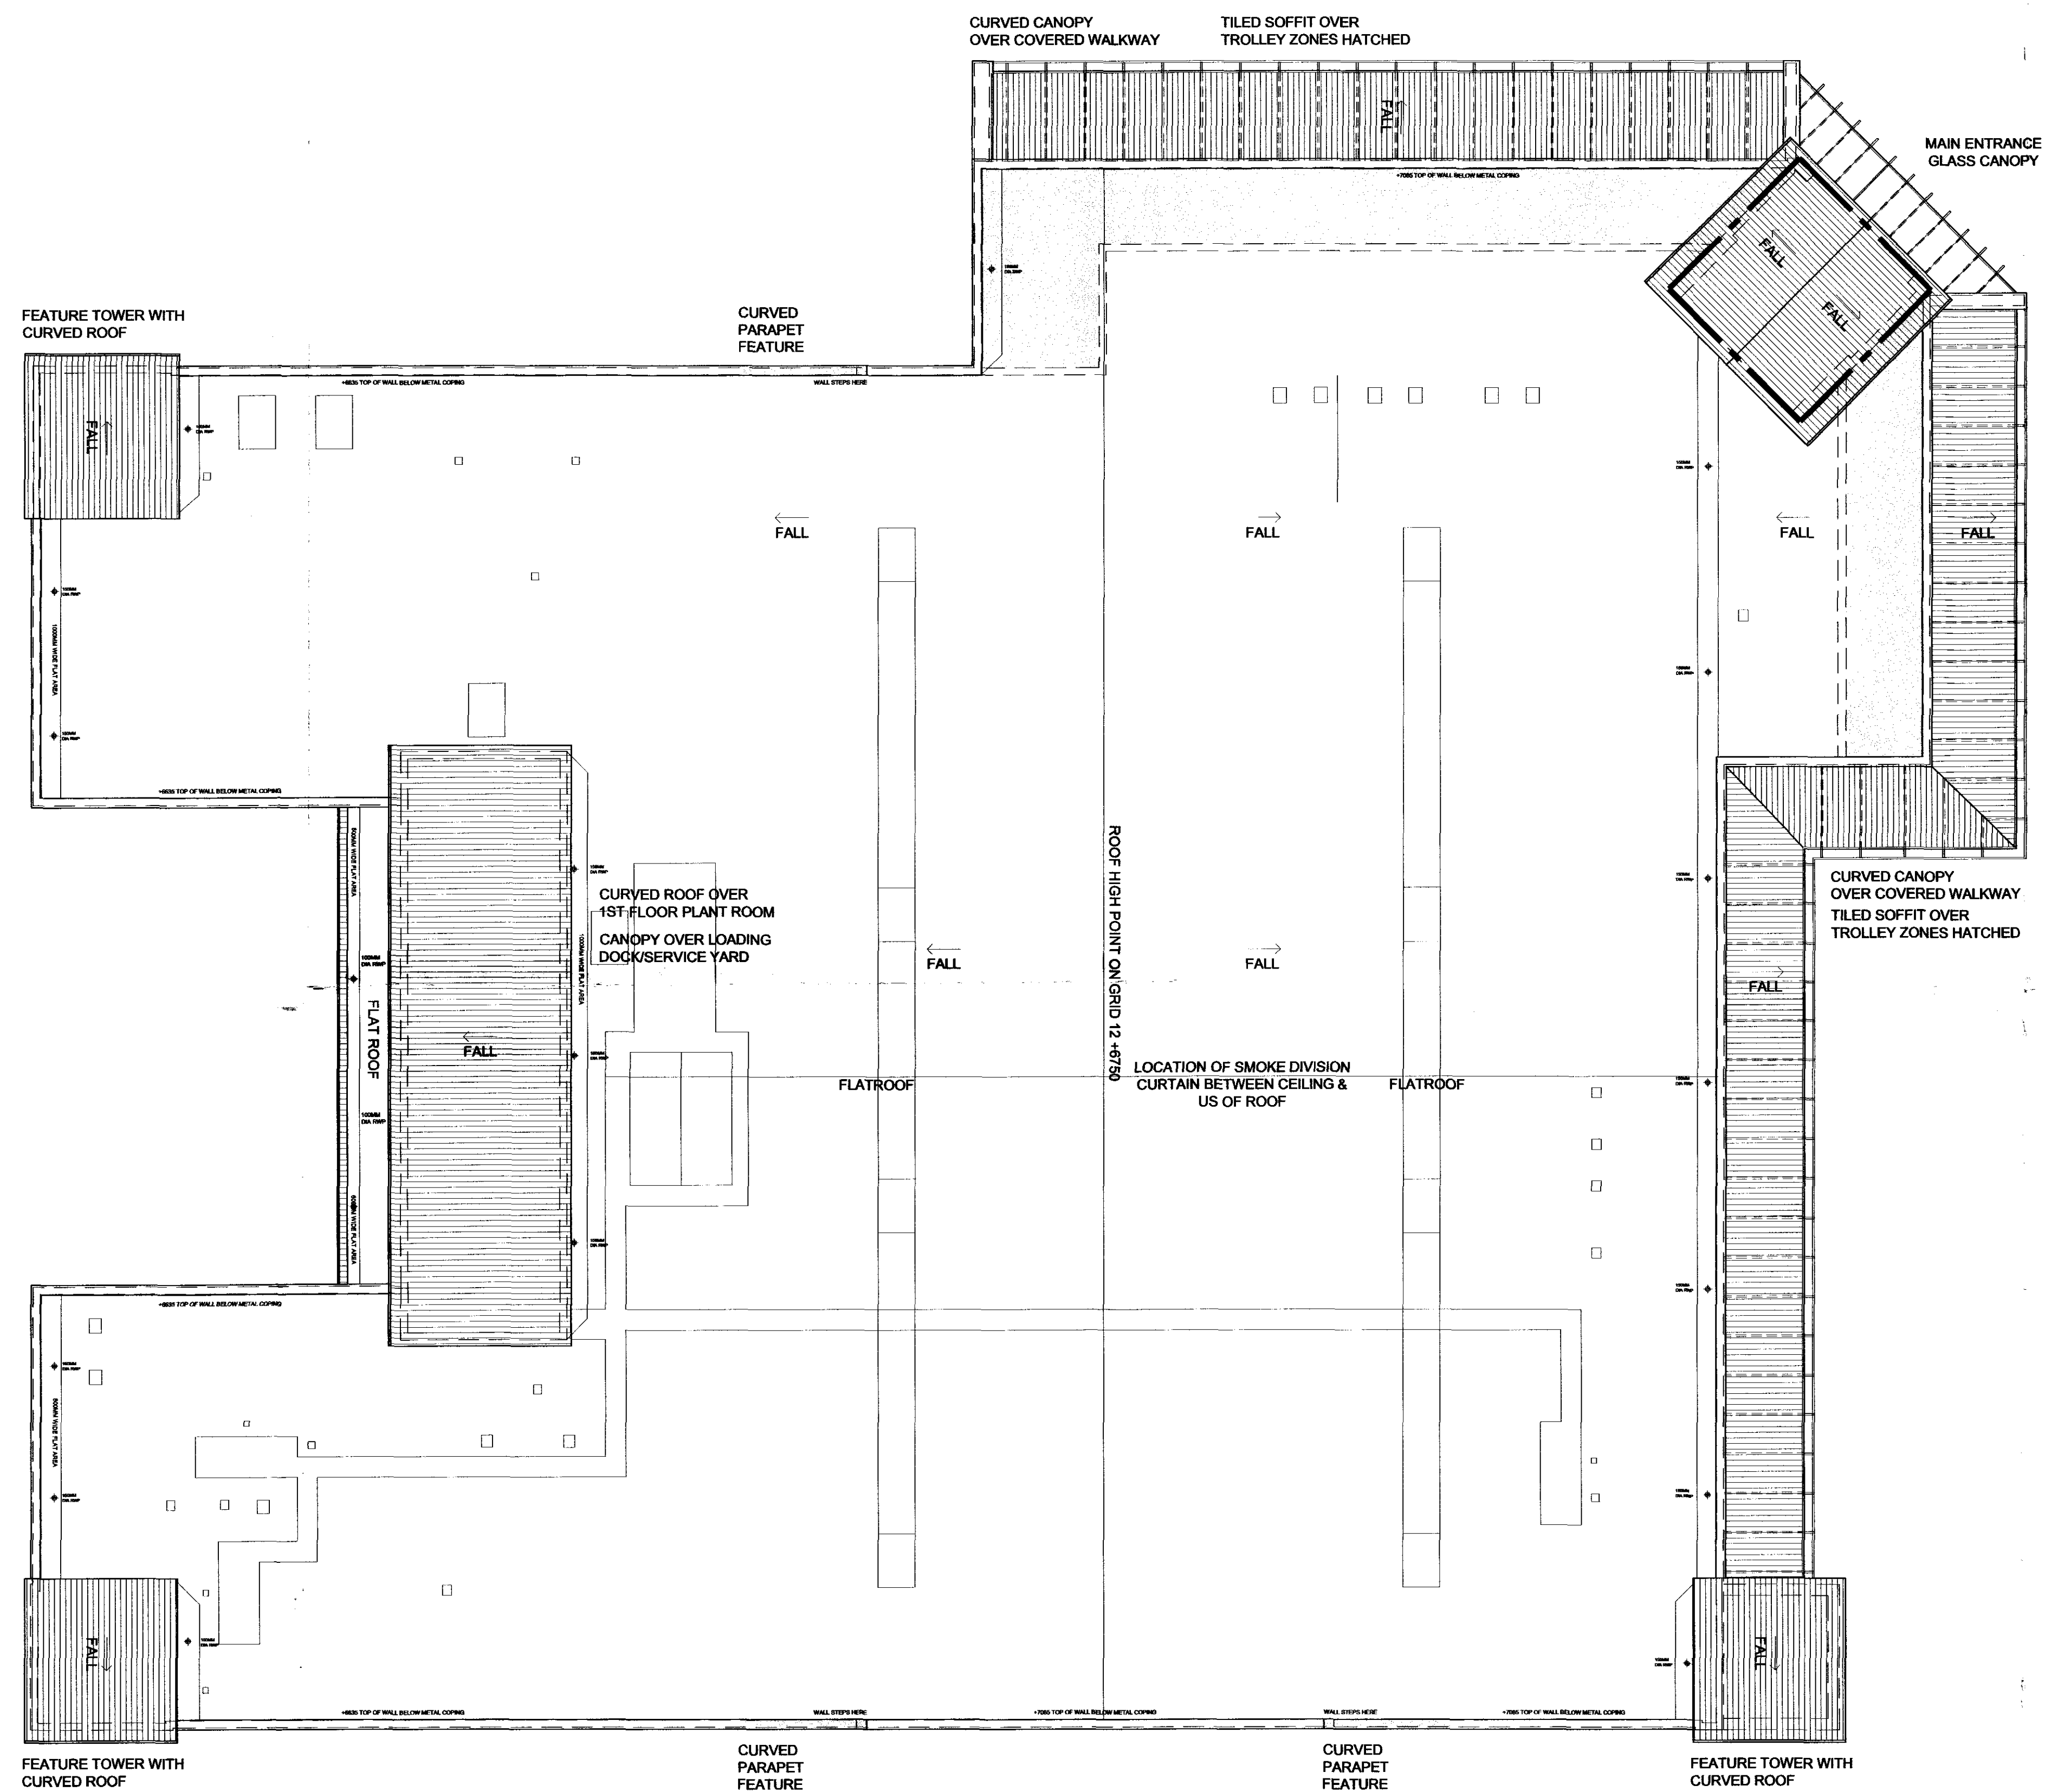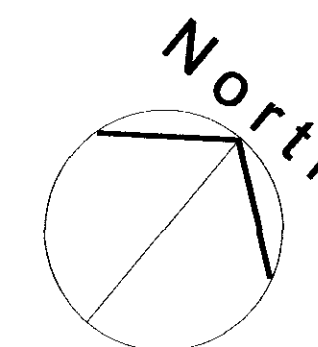

ROOF PLAN AS EXISTING
SCALE 1:200

0 1 2 3 4 5 10 20M
1:200 SCALE BAR

smith design associates

Glasgow Leatherhead Dumfries
The Chapel, Reigate Road, Leatherhead KT22 8RA
leatherhead@smithdesign.co.uk 01372 370 875
www.smithdesign.co.uk

client Wm Morrison Supermarkets PLC

project Proposed Extension to Foodstore
Chalk Farm Road, CAMDEN

drawing Roof Plan as Existing original size A1

scale 1:200 @ A1 drawn HMC

date 01/04/10 checked

status PLANNING passed

job no. drawing no. revision

L2266 AL(0)009