


1. Do not scale this drawing - if in doubt ask.
2. All sizes to be checked on site prior to construction.
3. This drawing is the copyright of the author.

MORRISONS
OWNERSHIP BOUNDARY
APPLICATION
SITE BOUNDARY

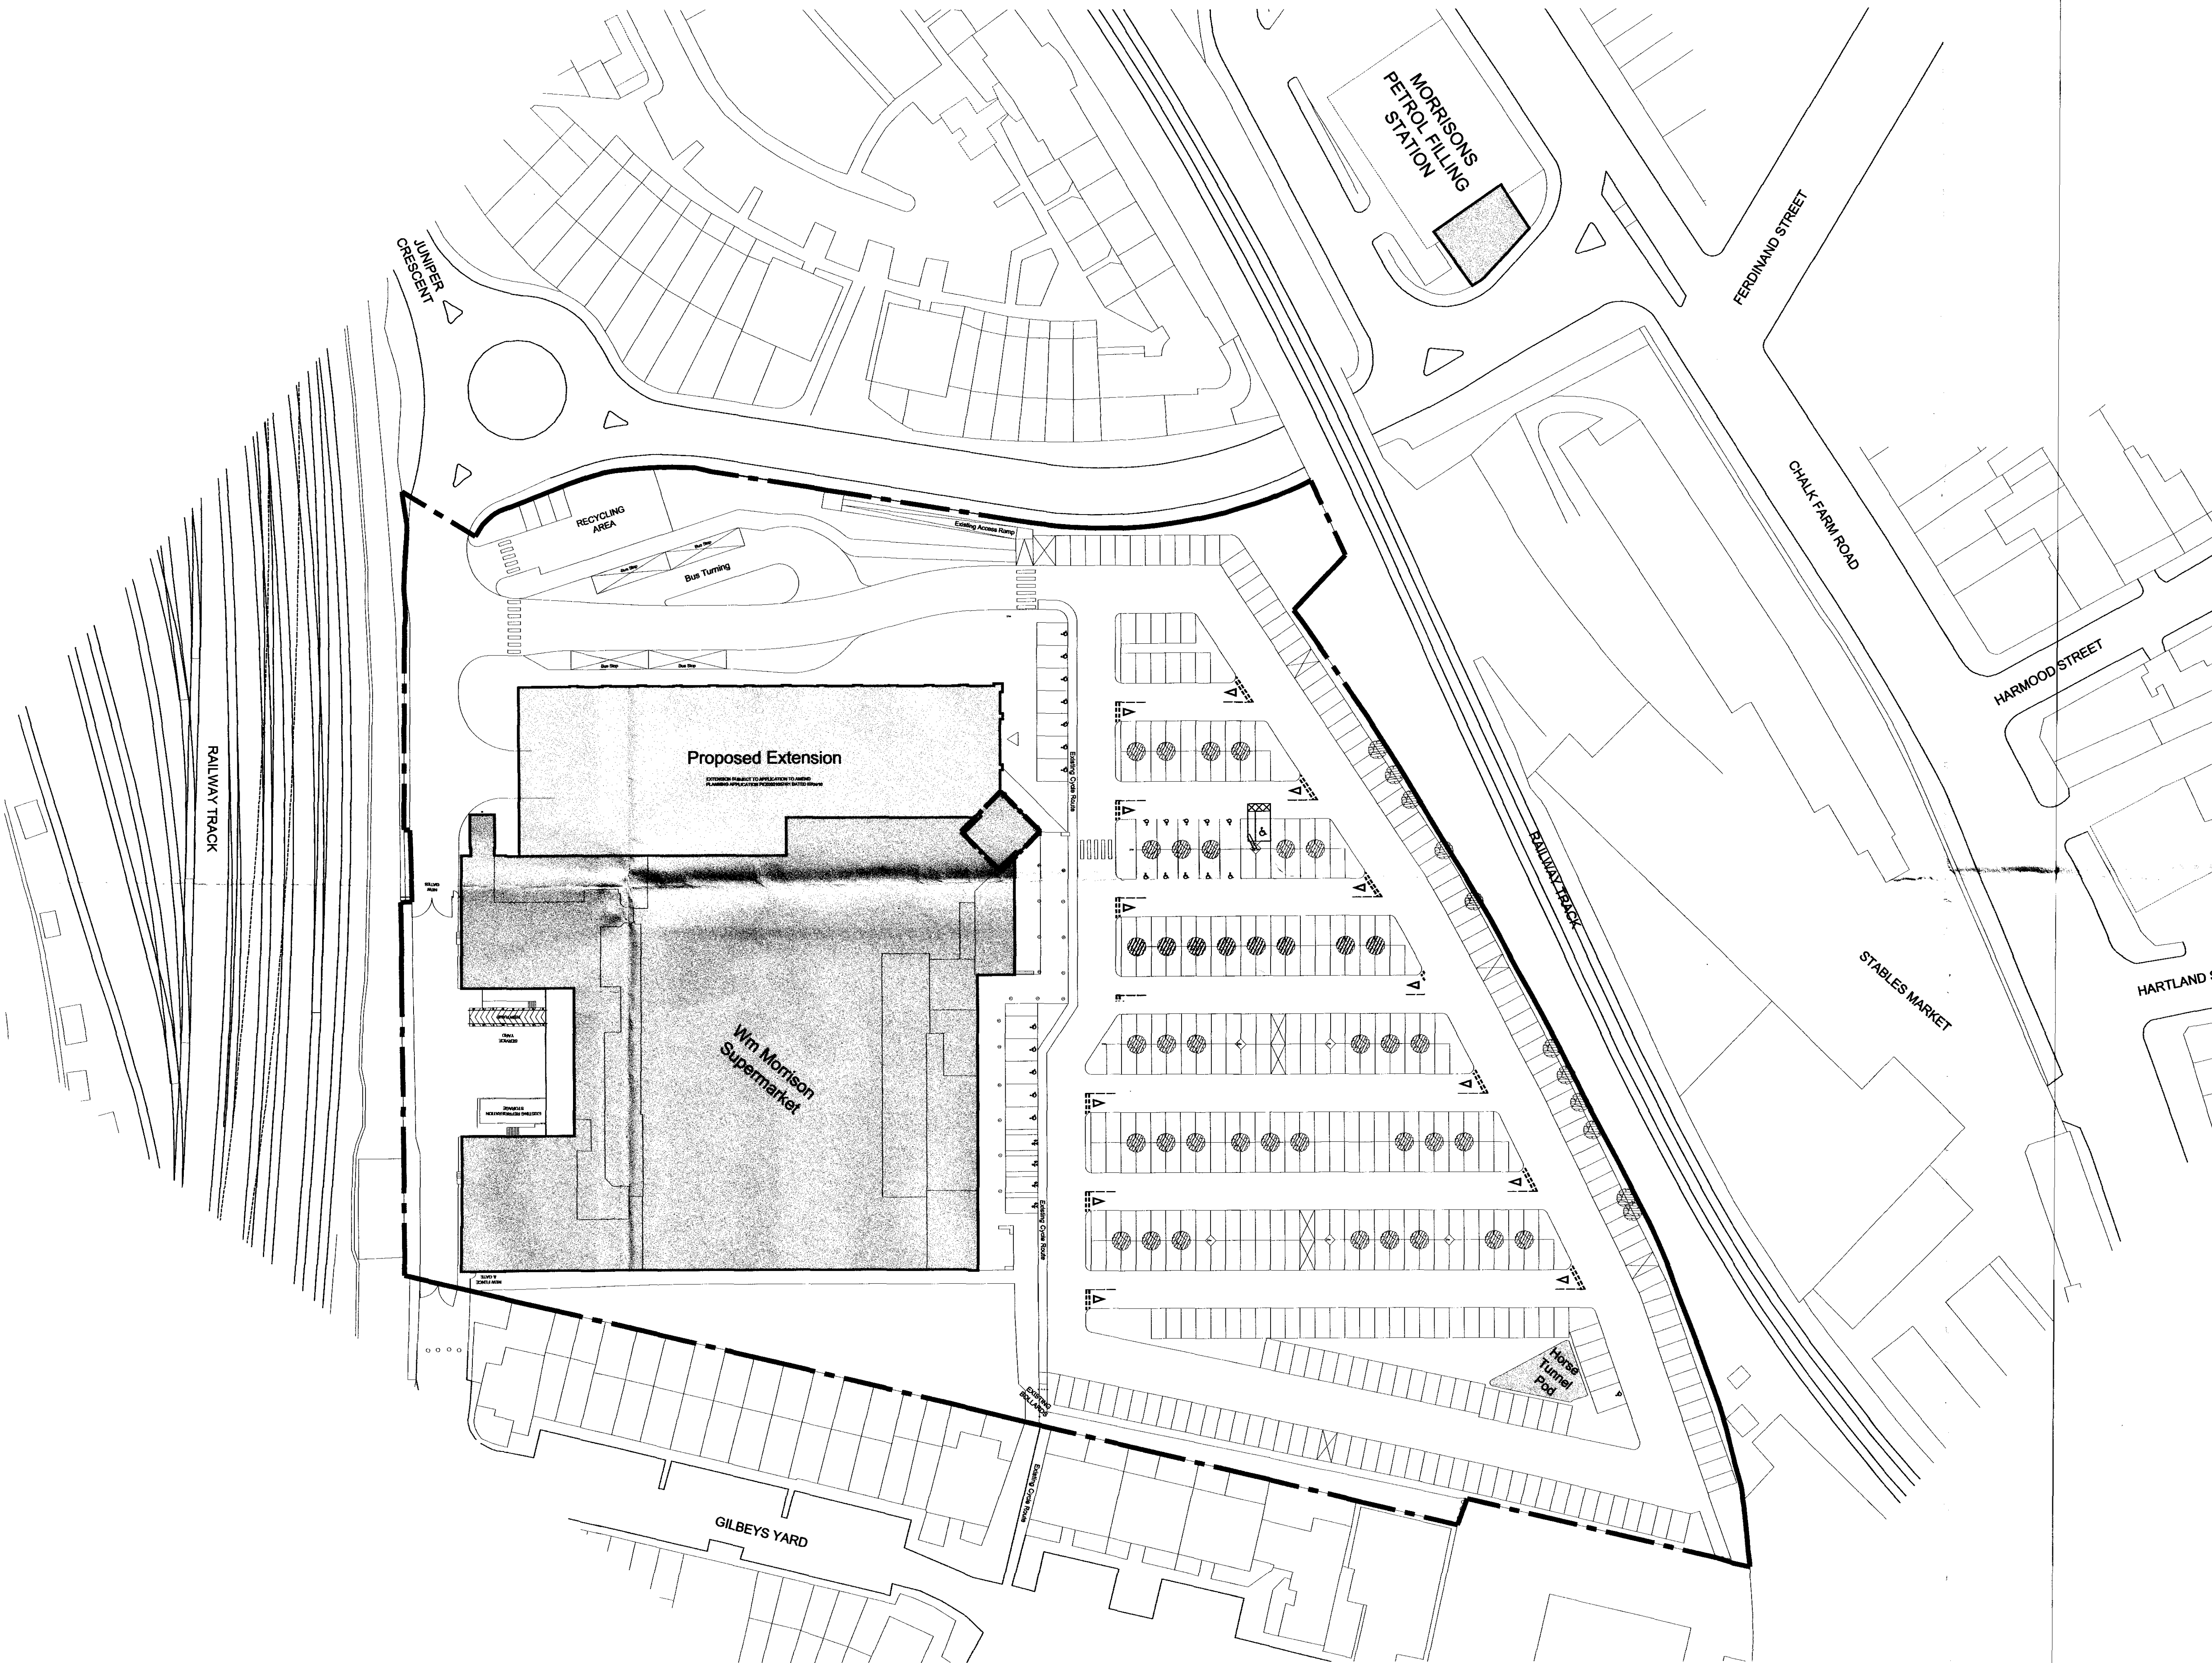

smith design associates

Glasgow Leatherhead Dumfries
The Chapel, Reigate Road, Leatherhead KT22 8RA
leatherhead@smithdesign.co.uk 01372 370 875
www.smithdesign.co.uk

client
Wm Morrison
Supermarkets PLC

project
Foodstore Extension
Chalk Farm Road

drawing
Proposed Site Plan
ATM Location

scale
1:500 @ A1


date
02/04/10

status
PLANNING

job no.
L2226



drawing no.
P101

revision
-

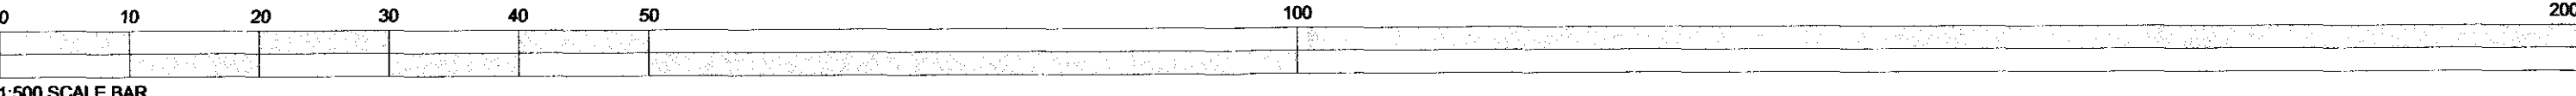

1. Do not scale this drawing - if in doubt ask.
2. All sizes to be checked on site prior to construction.
3. This drawing is the copyright of the author.

APPLICATION
SITE BOUNDARY

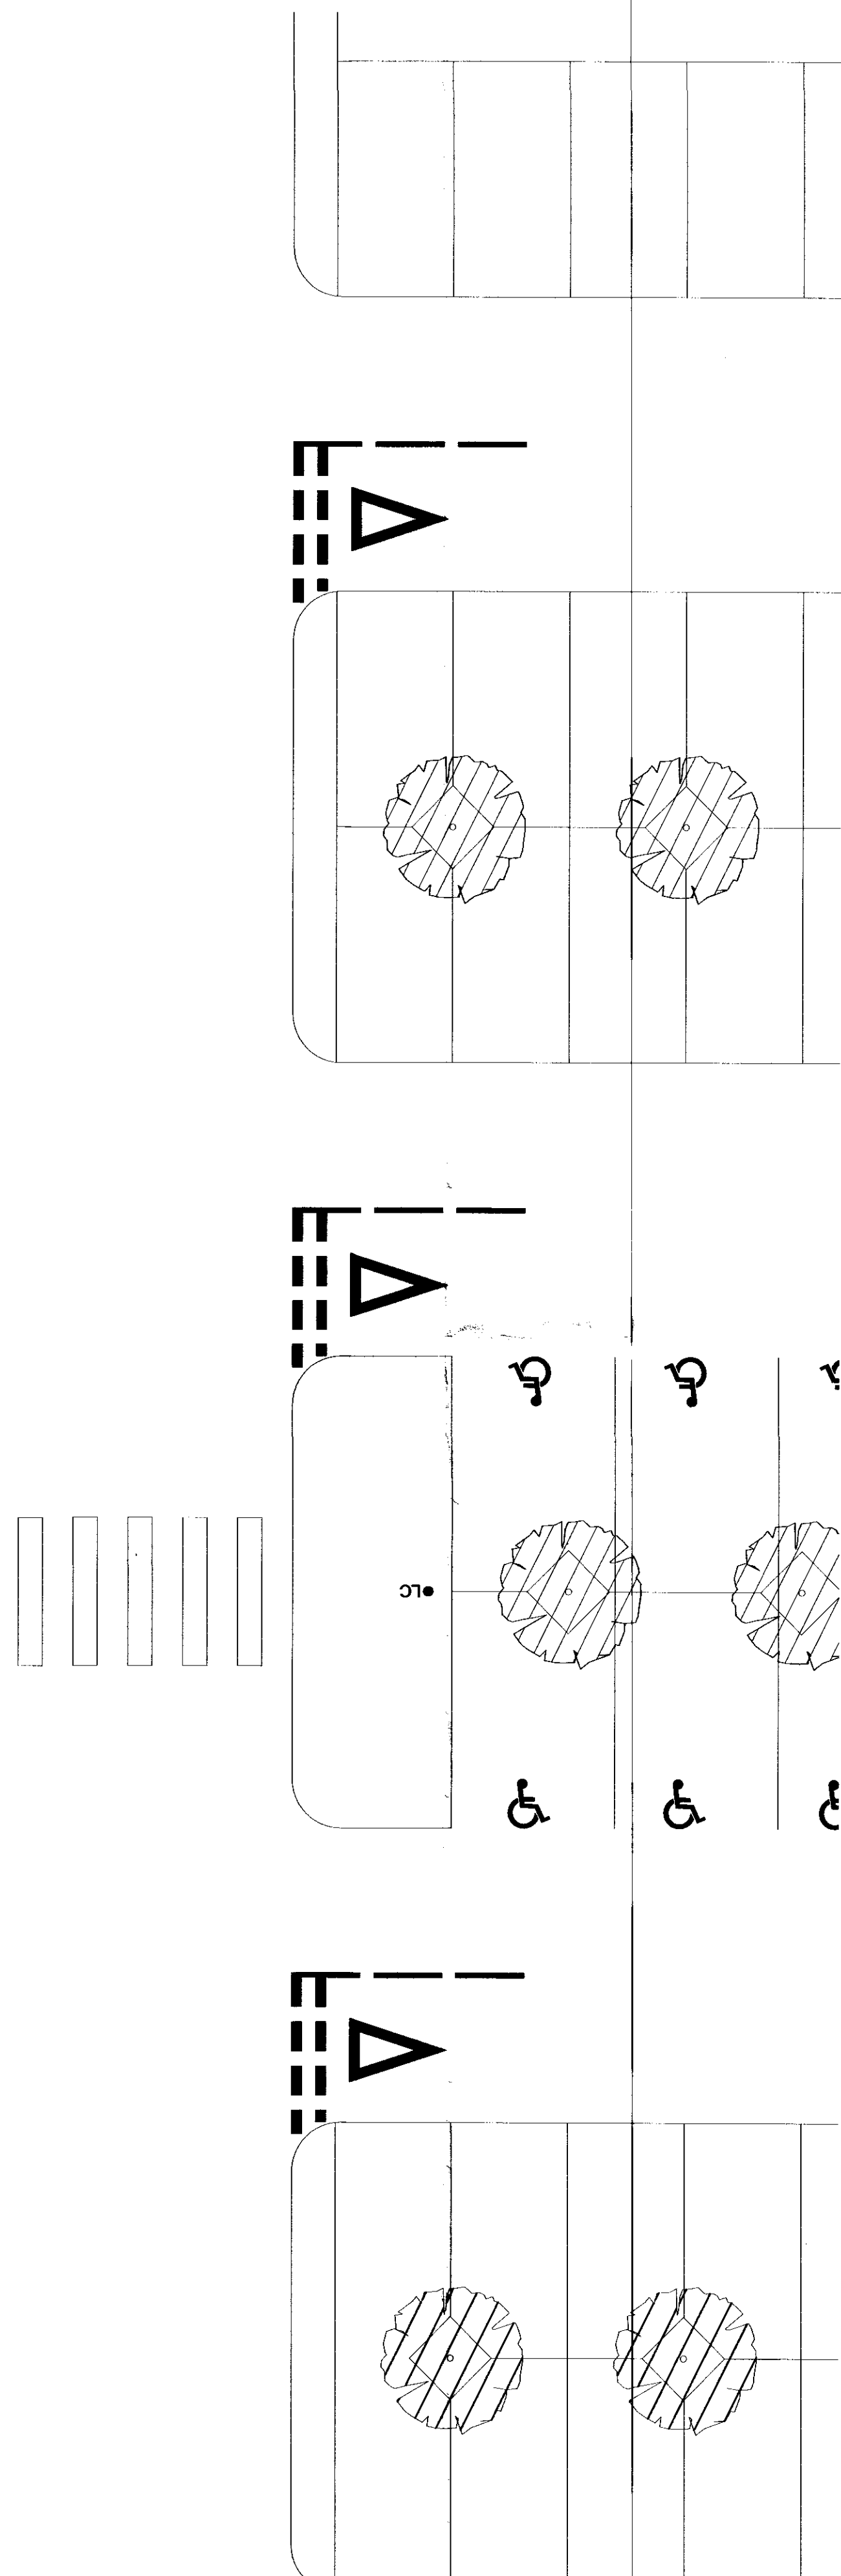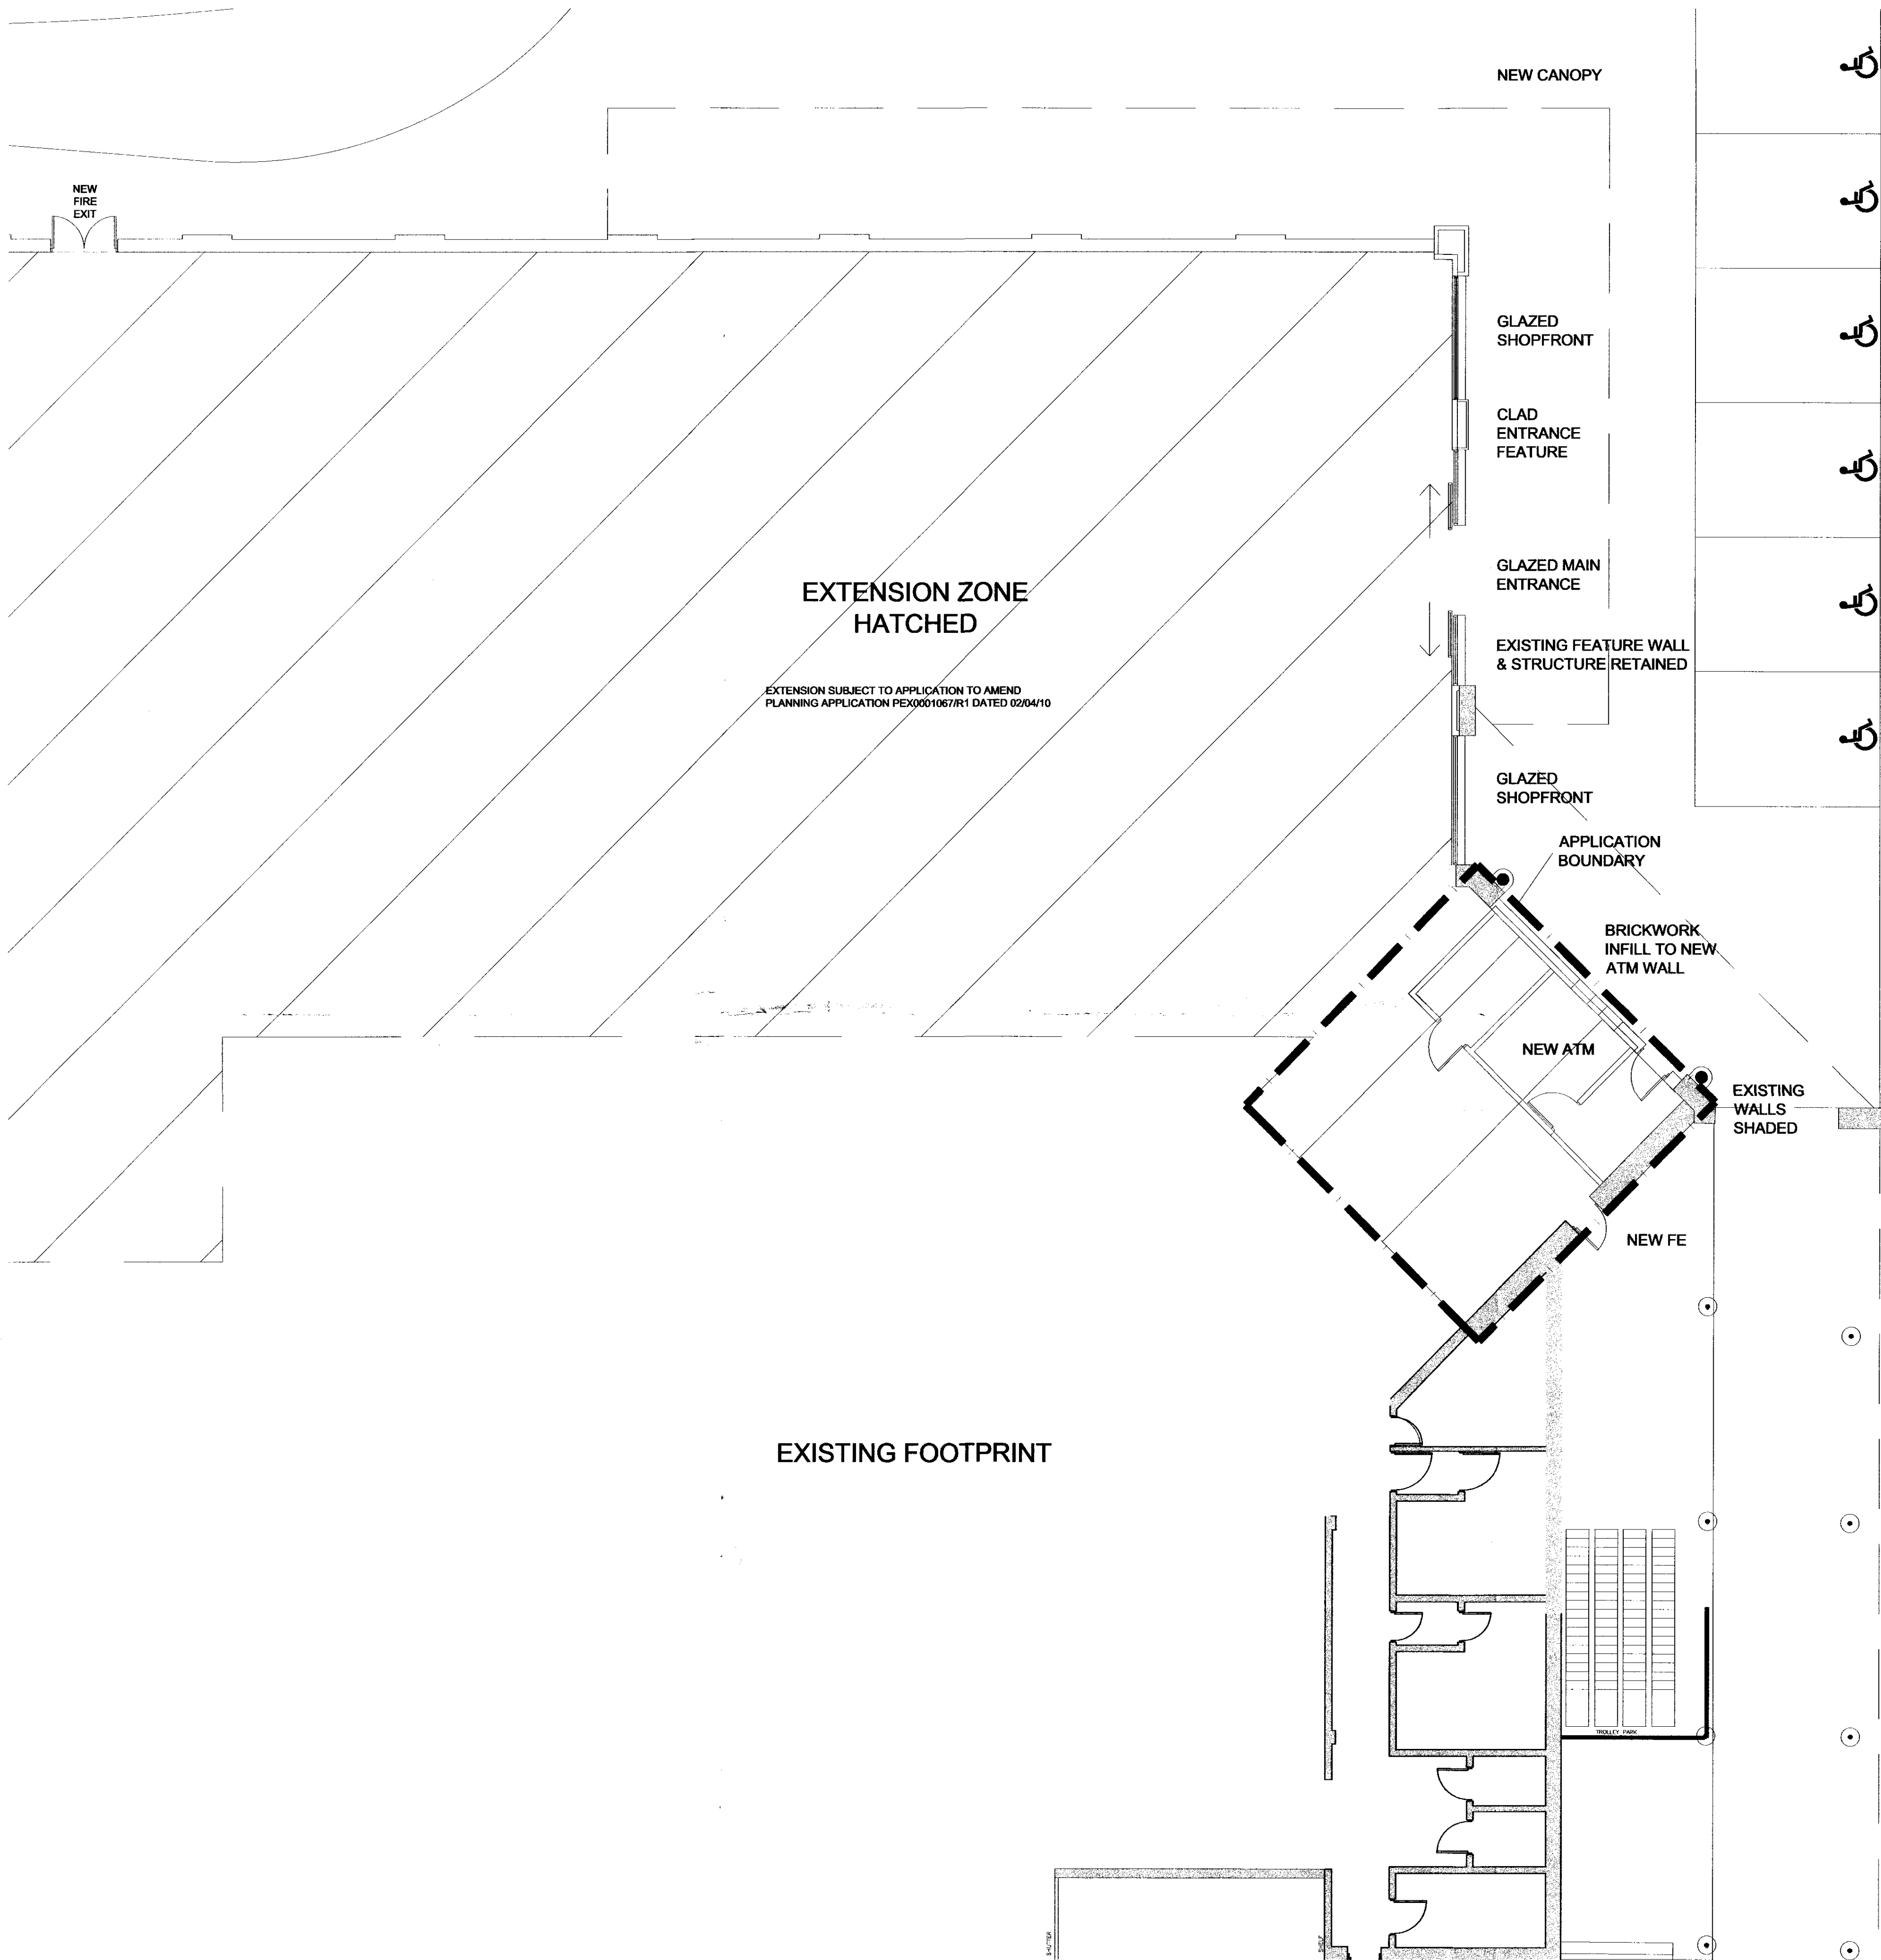

smith design associates

Glasgow Leatherhead Dumfries
The Chapel, Reigate Road, Leatherhead KT22 8BA
leatherhead@smithdesign.co.uk 01372 370 875
www.smithdesign.co.uk

client Mw Morrison
Supermarkets PLC

project Foodstore Extension
Chalk Farm Road

drawing Proposed Plan
ATM original size A1

scale 1:100 drawn pd


date 02/04/10 checked -

status PLANNING passed -


job no. L2226 drawing no. P102 revision -

0 1 2 3 4 5 10 20M
1:100 SCALE BAR

1. Do not scale this drawing - if in doubt ask.
2. All sizes to be checked on site prior to construction.
3. This drawing is the copyright of the author.

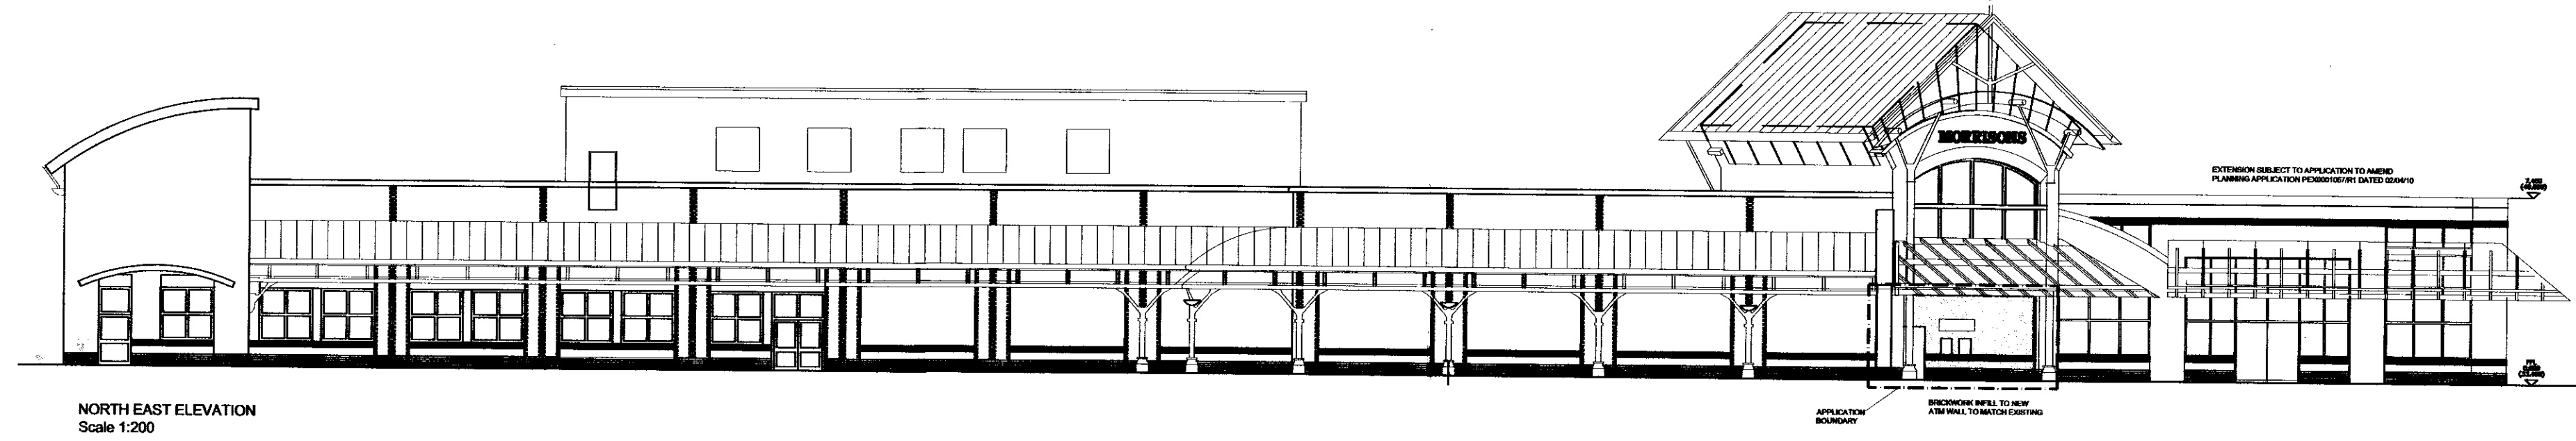

NORTH EAST ELEVATION
Scale 1:200

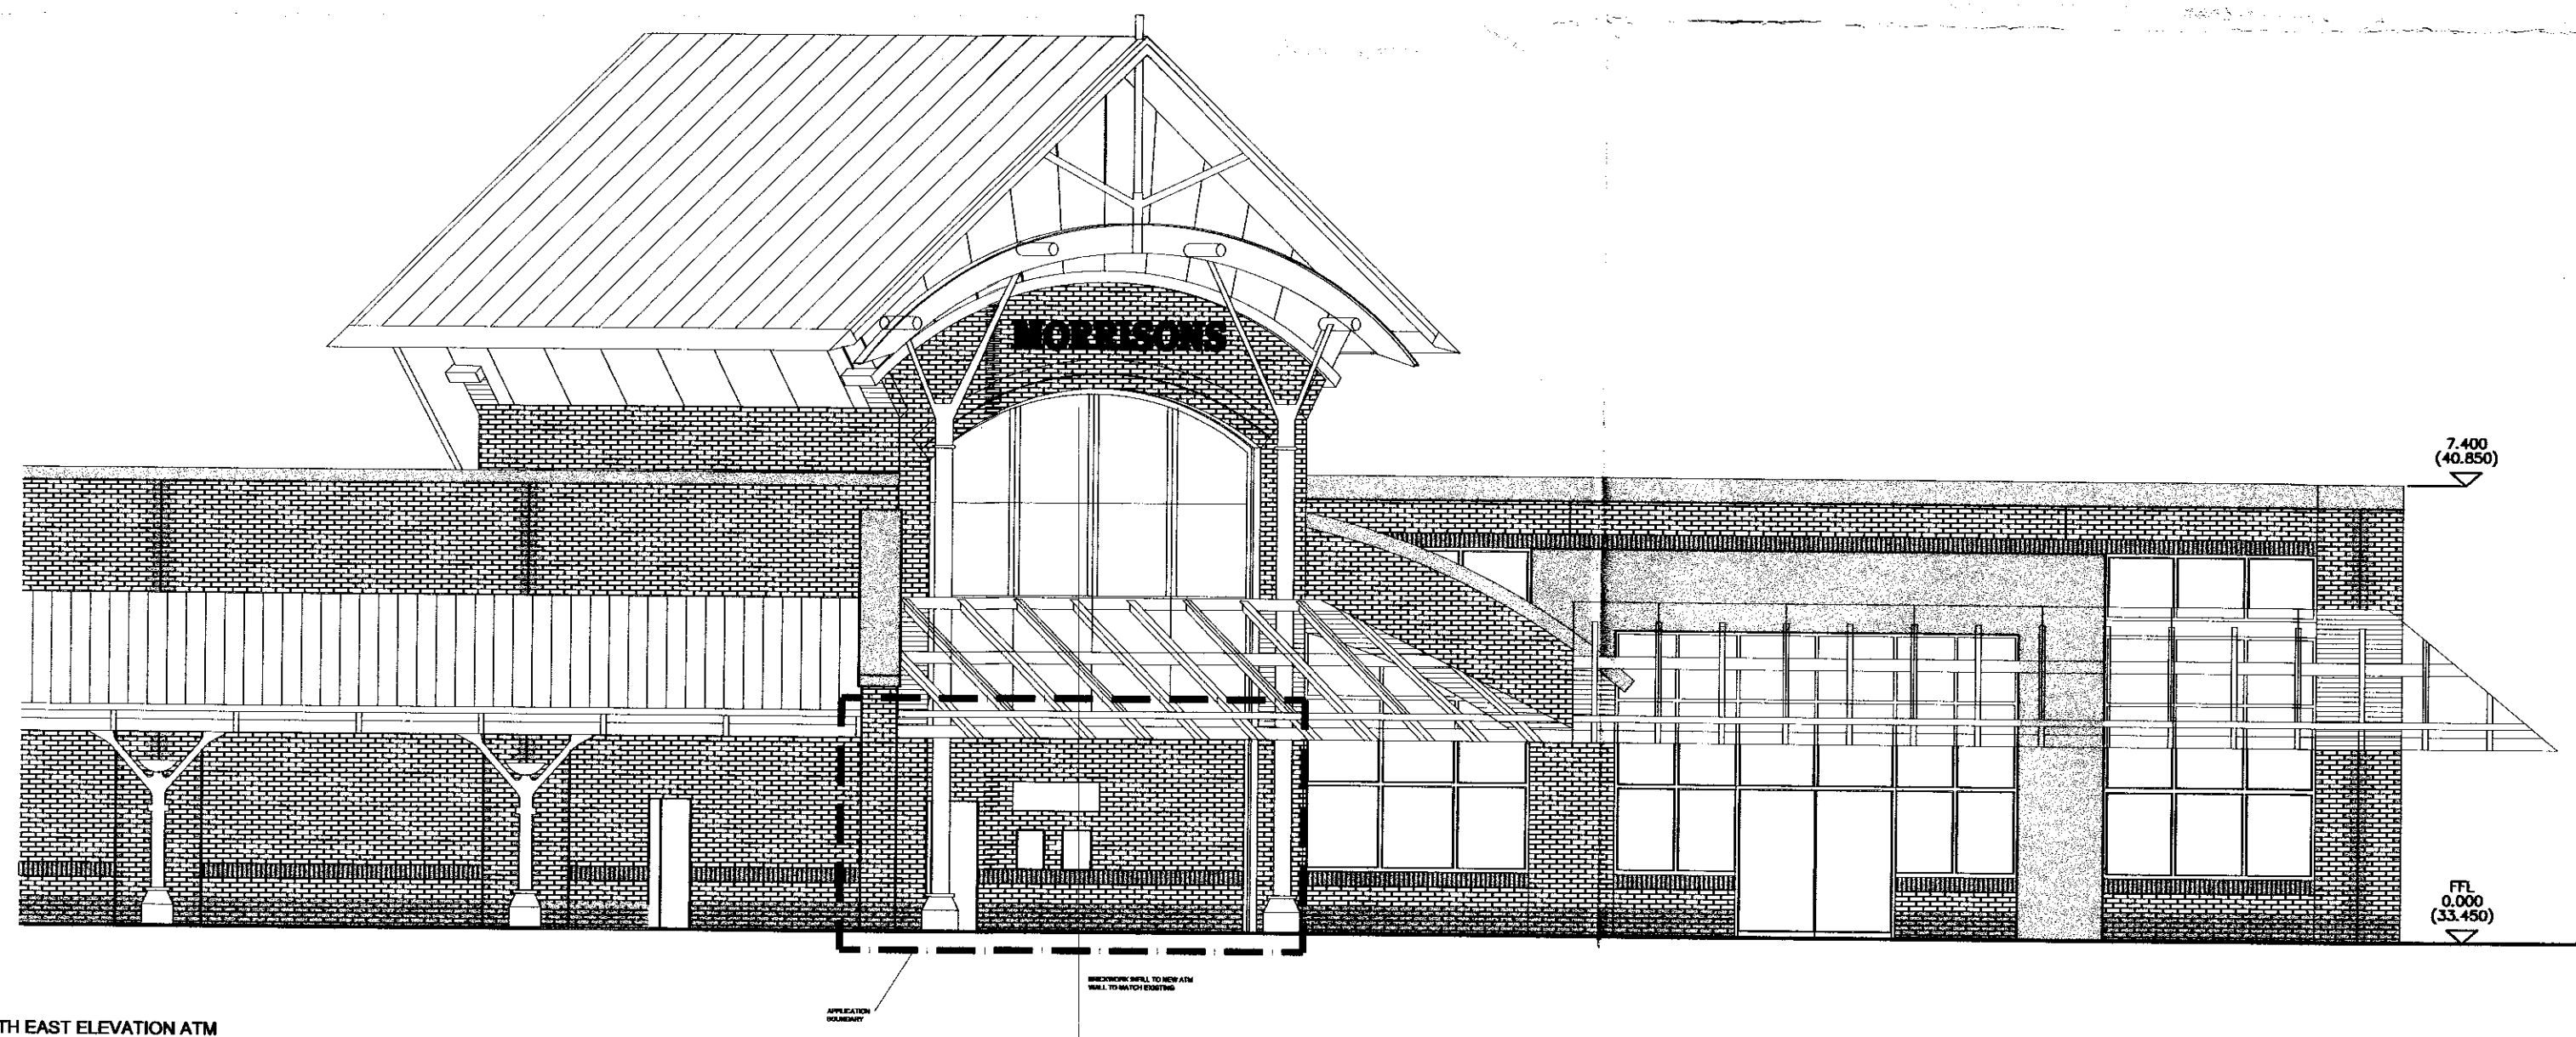

NORTH EAST ELEVATION ATM
Scale 1:100

smith design associates

Glasgow Leatherhead Dumfries
The Chapel, Reigate Road, Leatherhead KT22 8RA
leatherhead@smithdesign.co.uk 01372 370 875
www.smithdesign.co.uk

client Wm Morrison Supermarkets PLC

project Foodstore Extension
Chalk Farm Road, CAMDEN

drawing Proposed Elevation ATM original size A2

scale 1:200 @ A1 drawn pd

date 02/04/10 checked -

status PLANNING passed -

job no. drawing no. revision