



SCALE 1:50
1 EXISTING ELEVATION
DENMARK STREET




SCALE 1:50
2 EXISTING ELEVATION
CHARING CROSS ROAD / DENMARK STREET

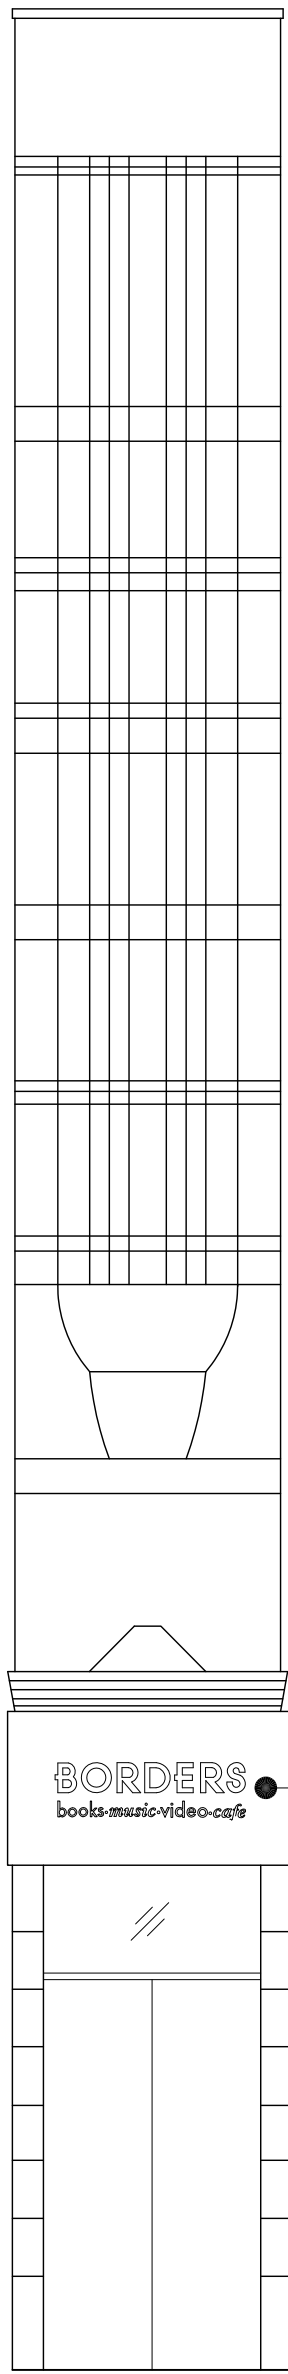

SCALE 1:50
3 EXISTING ELEVATION
CHARING CROSS ROAD

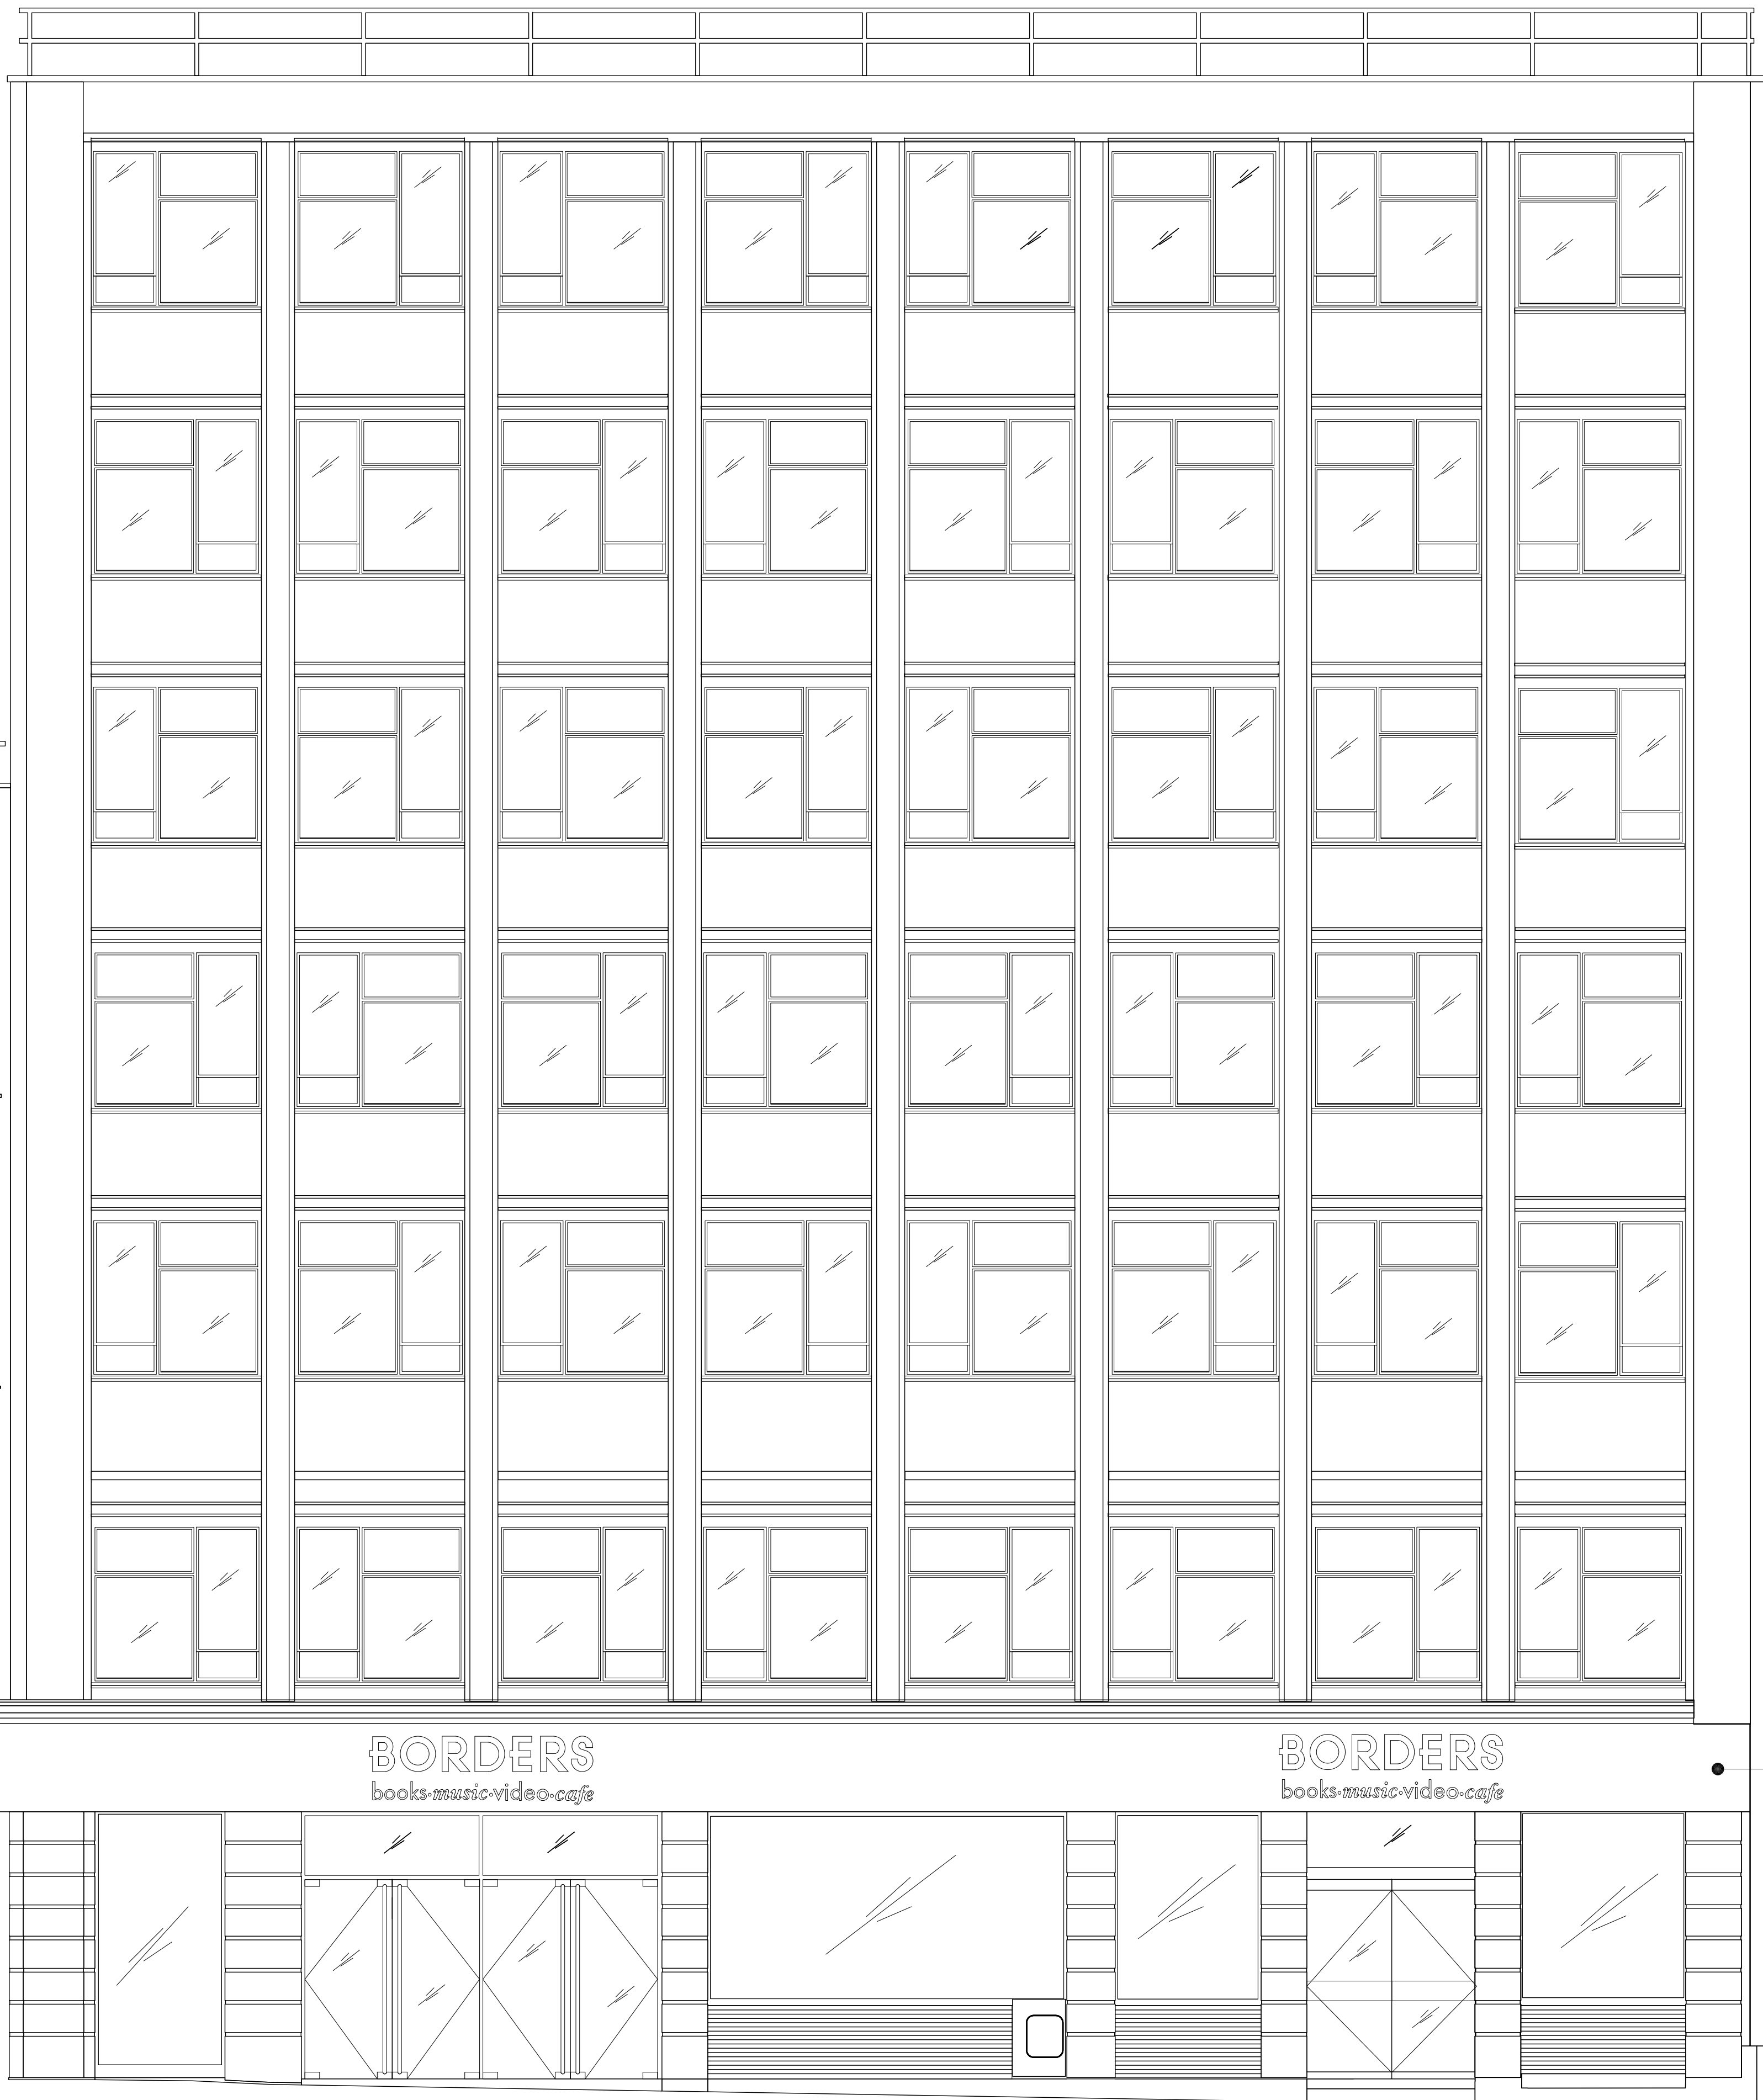

SCALE 1:50
4 EXISTING ELEVATION
CHARING CROSS ROAD

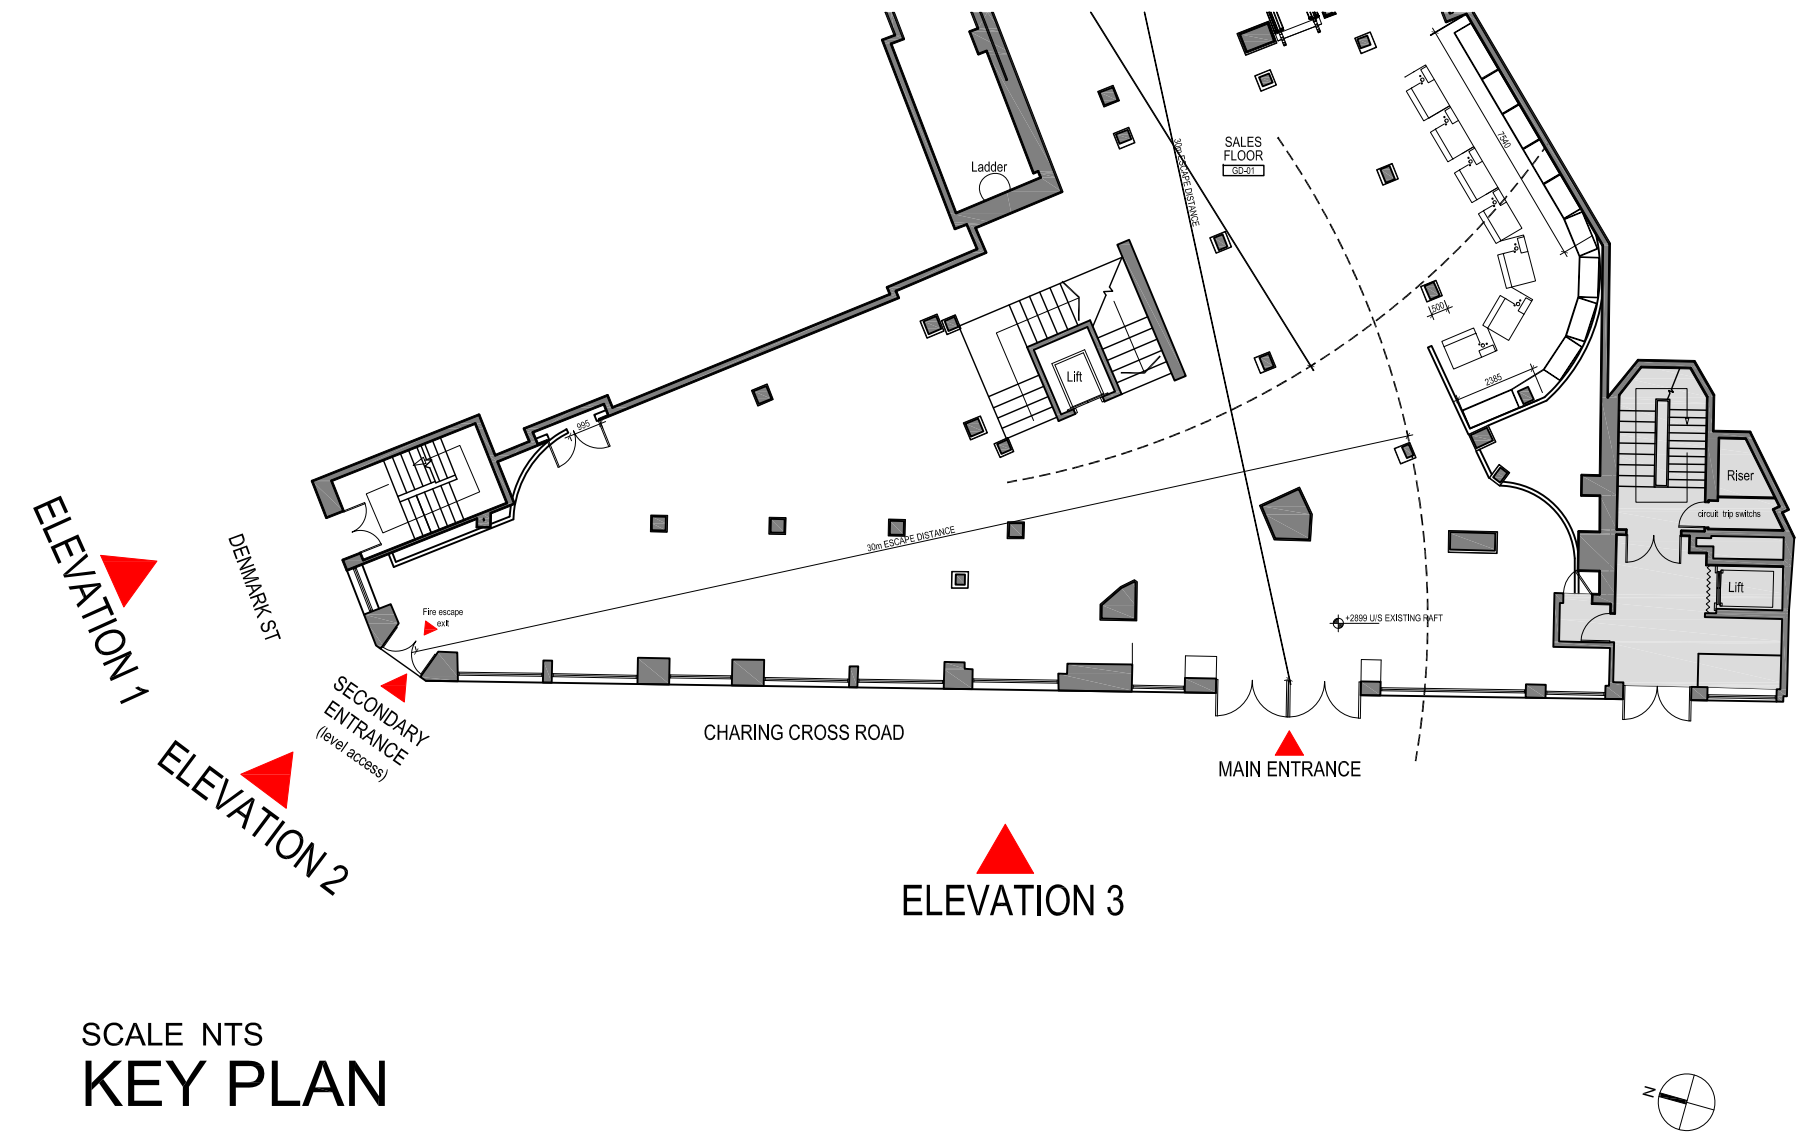

SCALE NTS
KEY PLAN

DO NOT SCALE FROM THIS DRAWING. ALL DIMENSIONS MUST BE CHECKED ON SITE. ANY DISCREPANCIES MUST BE REPORTED TO THE ARCHITECT / DESIGNER FOR VERIFICATION PRIOR TO COMMENCEMENT OF THE AFFECTED WORKS. THIS DRAWING IS COPYRIGHT.

REVISIONS			BY
REV.	DATE	DESCRIPTION	
1.	28.04.2010	ISSUED FOR PLANNING PURPOSES ONLY.	IM

LEGEND: (to be read in relation with circled numbers)
1. ALL EXISTING SIGNAGE TO BE REMOVED AND SUBSTRATE MADE GOOD.

NOTE:
1. THESE DRAWINGS ARE FOR PLANNING PURPOSES ONLY.



client:
TXJ EUROPE

project:
TK MAXX:
118-124 CHARING CROSS RD
LONDON, WC2H 0JR
drawing title:
EXISTING SHOPFRONT
ELEVATIONS


date:
01:03:2010
drawn by:
IM
scale:
1:50 @ A0
checked by:
CB

PLANNING
drawing no:
1122-TK50-C50_PP
revision:
-

LOM architecture and design
Boulevard House 92 Fortis Green London N2 9EY
T +44(0)20 8444 2999 F +44(0)20 8444 5999
W lom-fdp.com E mail@lom-fdp.com

DO NOT SCALE FROM THIS DRAWING. ALL DIMENSIONS MUST BE CHECKED ON SITE. ANY DISCREPANCIES MUST BE REPORTED TO THE ARCHITECT / DESIGNER FOR VERIFICATION PRIOR TO COMMENCEMENT OF THE AFFECTED WORKS. THIS DRAWING IS COPYRIGHT.

REVISIONS			
REV.	DATE	DESCRIPTION	BY
-	28.04.2010	ISSUED FOR PLANNING PURPOSES ONLY.	IM

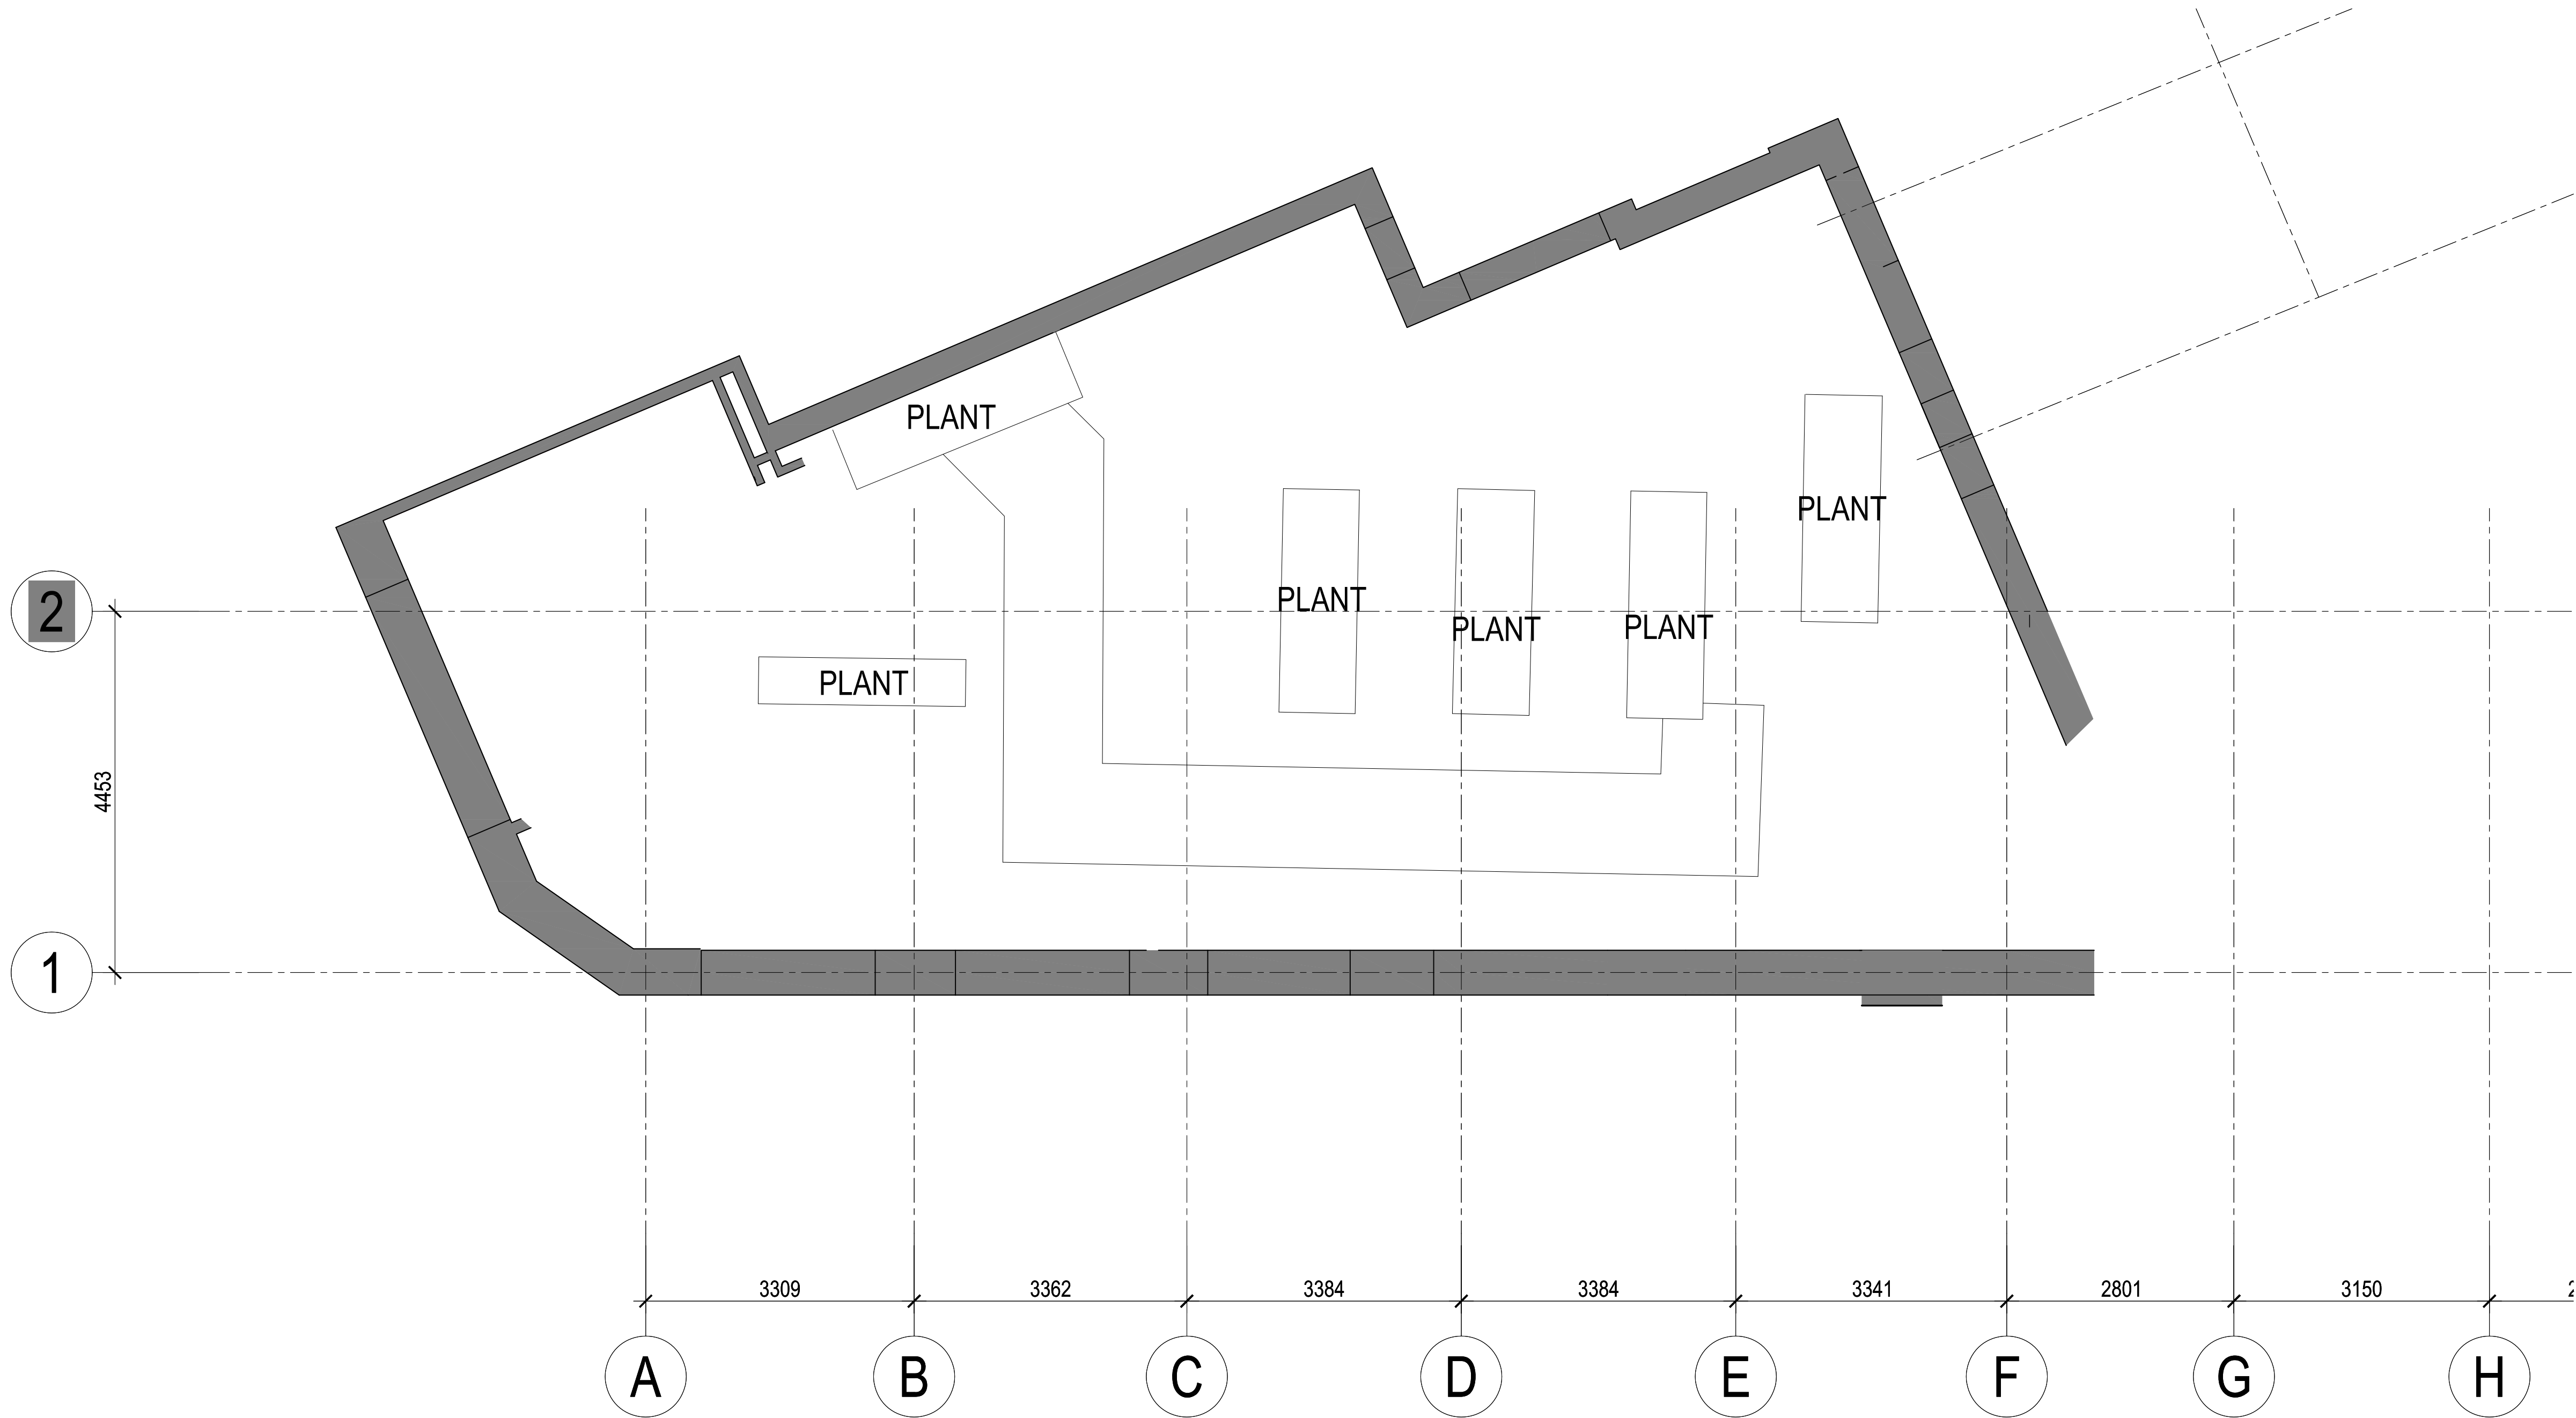

SCALE 1:50
THIRD FLOOR ROOF

NOTE:
1. THESE DRAWINGS ARE FOR PLANNING PURPOSES ONLY.



client
TJX EUROPE

project
TK MAXX:
118-124 CHARING CROSS RD
LONDON, WC2H 0JR

drawing title
EXISTING THIRD FLOOR
ROOF PLAN

date	scale
16:04:2010	1:50 @ A1
drawn by	checked by
IM	CB
status	

PLANNING

drawing no.	revision
1122-TK50-C61_PP	-

LOM architecture and design
Boulevard House 92 Fortis Green London N2 9EY
T +44(0)20 8444 2999 F +44(0)20 8444 5999
W lom-fdp.com E mail@lom-fdp.com



DO NOT SCALE FROM THIS DRAWING. ALL DIMENSIONS MUST BE CHECKED ON SITE. ANY DISCREPANCIES MUST BE REPORTED TO THE ARCHITECT / DESIGNER FOR VERIFICATION PRIOR TO COMMENCEMENT OF THE AFFECTED WORKS. THIS DRAWING IS COPYRIGHT.

REVISIONS			
REV.	DATE	DESCRIPTION	BY
1.	28.04.2010	ISSUED FOR PLANNING PURPOSES ONLY.	IM

NOTE:
1. THESE DRAWINGS ARE FOR PLANNING PURPOSES ONLY.



client
TJX EUROPE


project
TK MAXX:
118-124 CHARING CROSS RD
LONDON, WC2H 0JR

drawing title
EXISTING FOURTH FLOOR
ROOF PLANS

date	scale
16:04:2010	1:50 @ A1
drawn by	checked by
IM	CB
status	

PLANNING
drawing no. 1122-TK50-C71_PP revision -

LOM architecture and design
Boulevard House 92 Fortis Green London N2 9EY
T +44(0)20 8444 2999 F +44(0)20 8444 5999
W lom-fdp.com E mail@lom-fdp.com

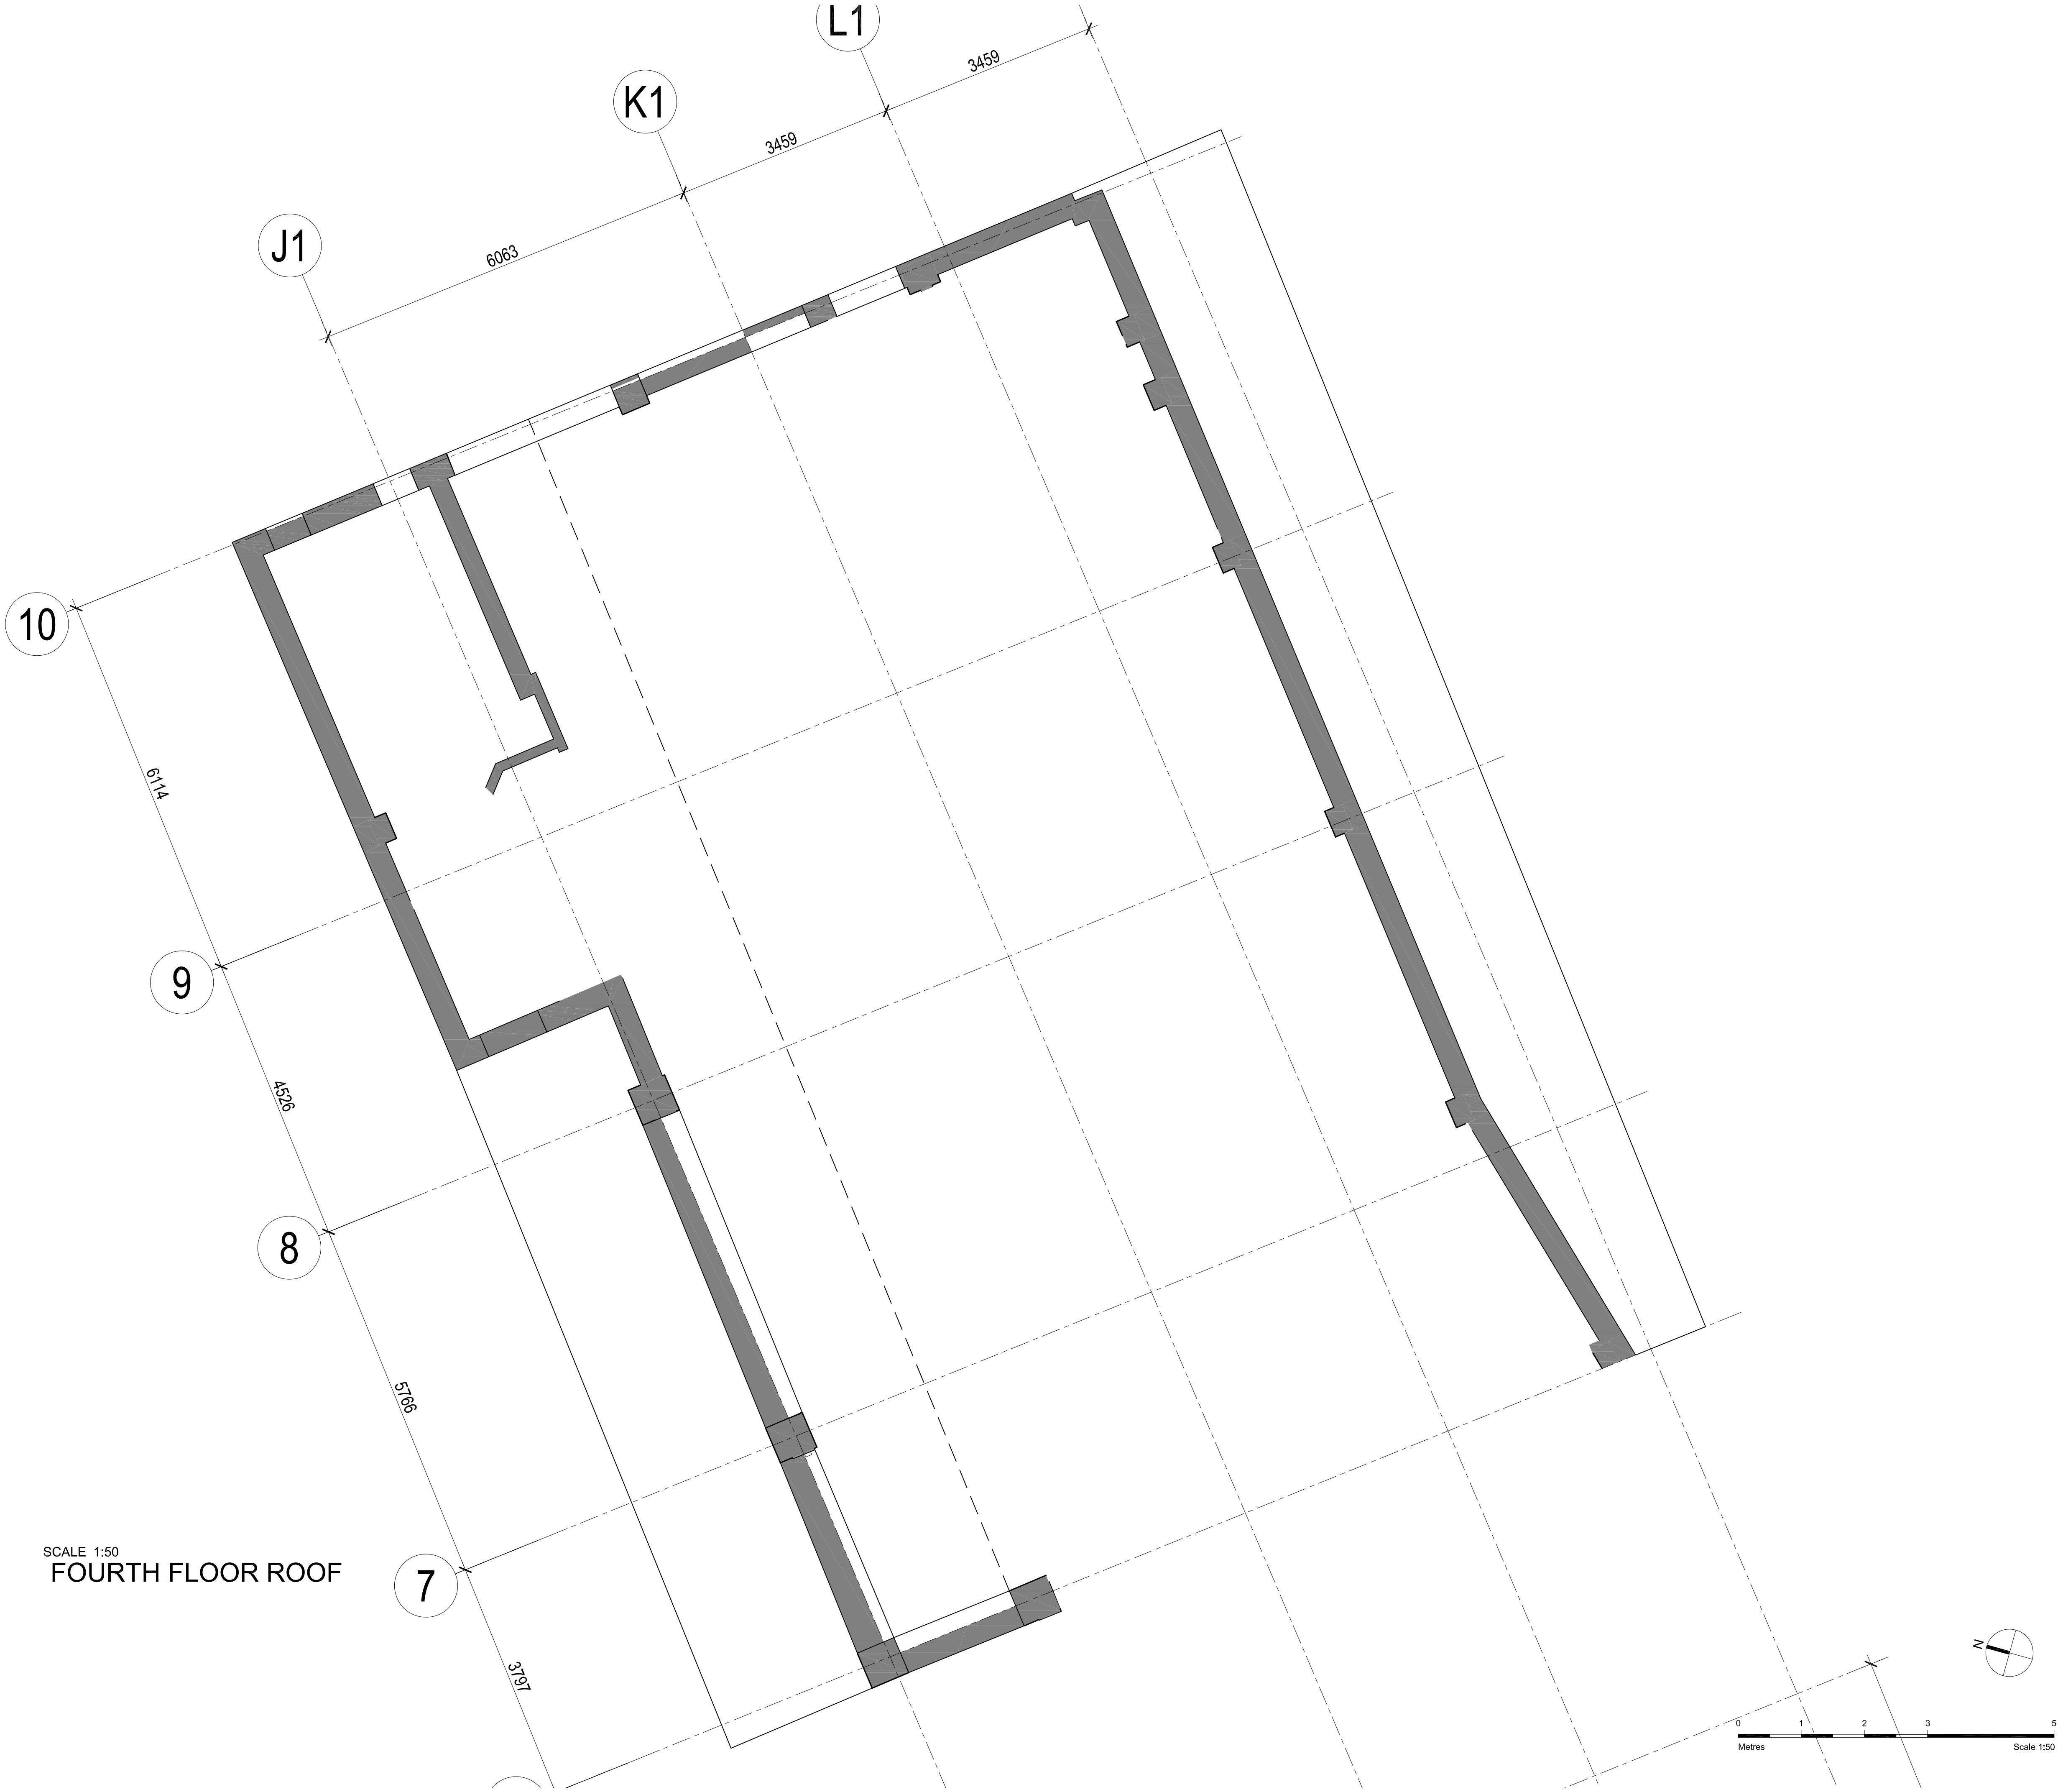

SCALE 1:50
FOURTH FLOOR ROOF