




BASEMENT

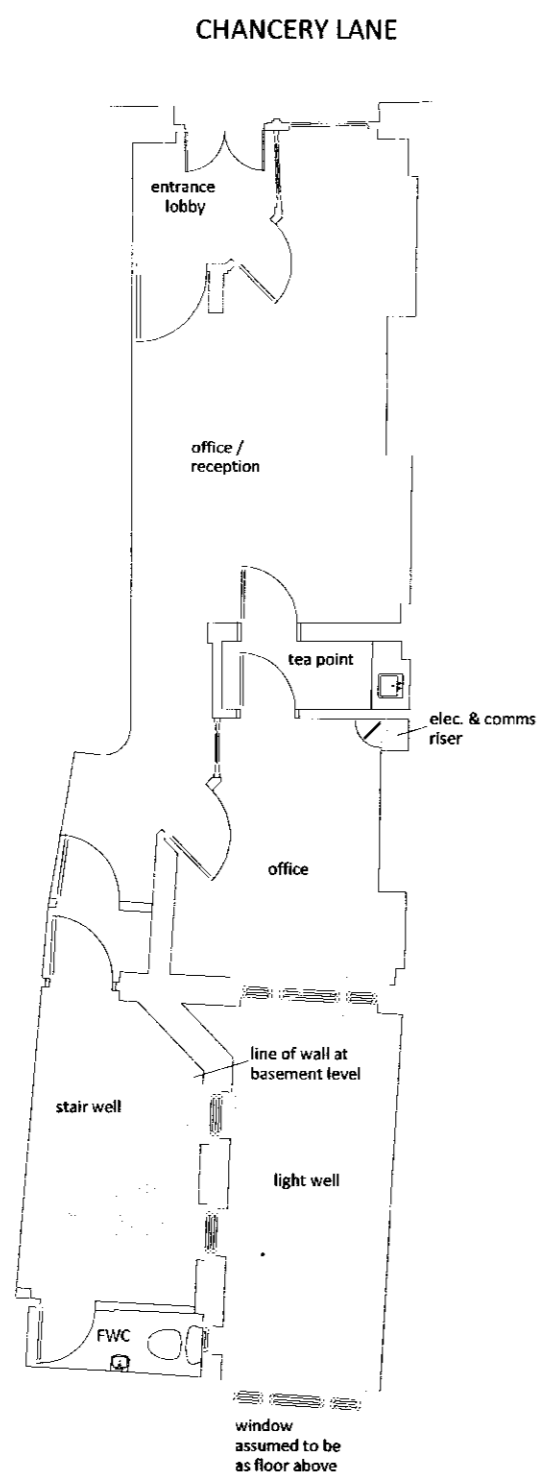


GROUND FLOOR

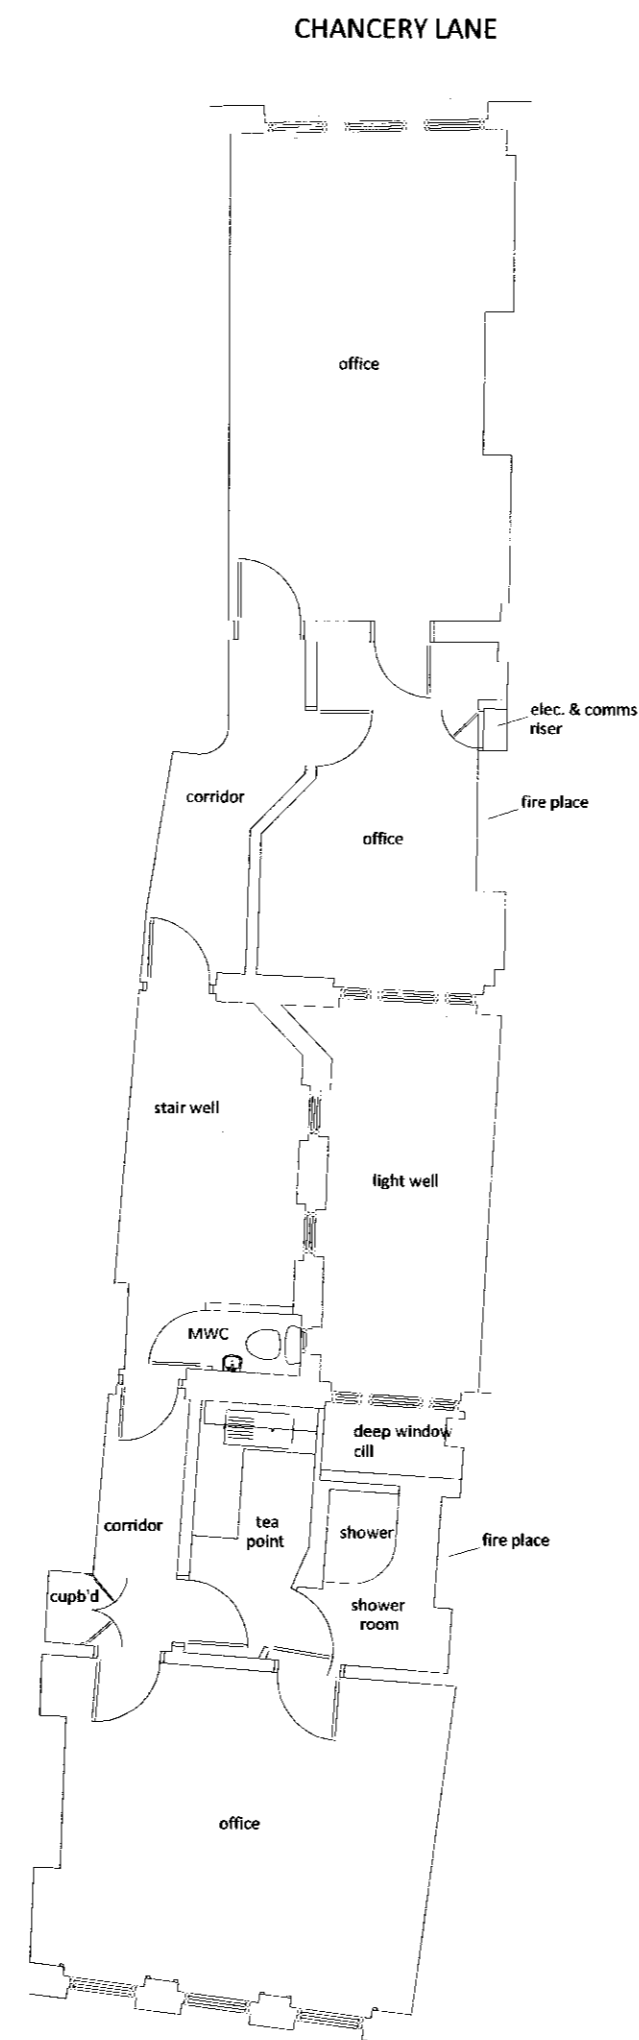

FIRST FLOOR

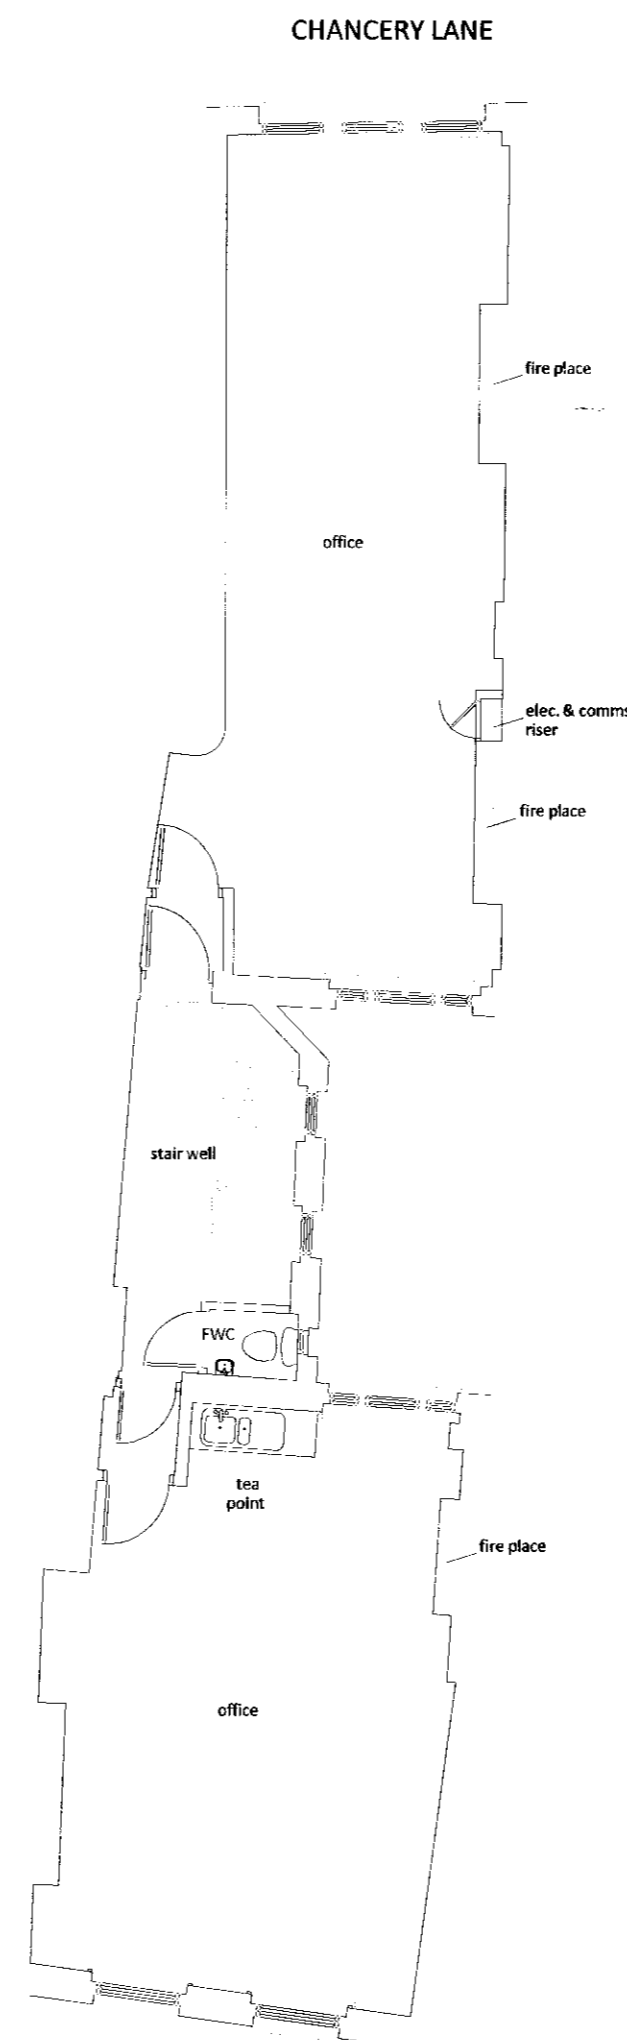

SECOND FLOOR

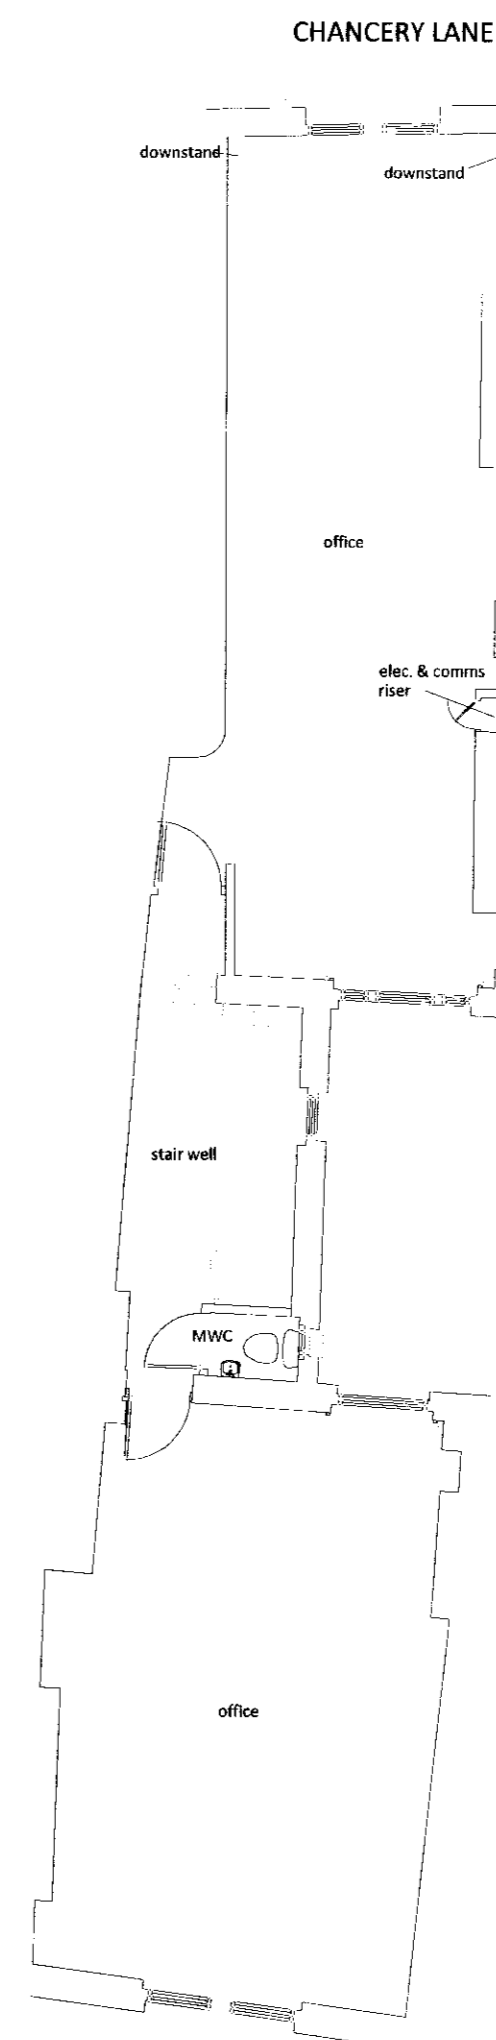

THIRD FLOOR

Notes

A Planning Application 02.03.10

Do not scale from drawings. All discrepancies to be reported to the Client immediately. All dimensions to be verified by contractor on site prior to any works commencing. This drawing is copyright and remains the property of Arcademy.



Arcademy Limited
23 Park Street
London
W1P 1AD
Tel: 020 7462 1000
Fax: 020 7462 1001

Client Name : Deerbrook
Project Address : 87 Chancery Lane

London
WC2A 1ET

Description : General Arrangements
Existing Floor Plans

Scale : 1:100 @ A2

PLANNING

Dwg No.

00 050

Rev No.

A