




GROUND FLOOR PLAN

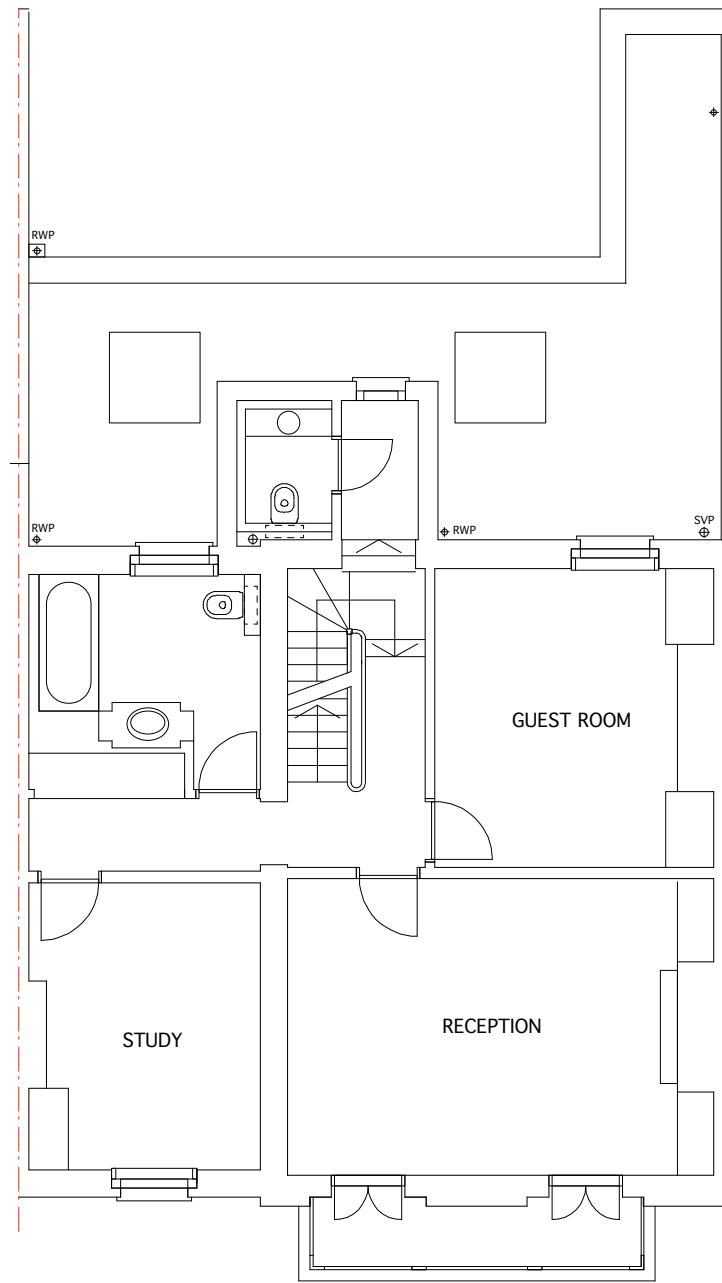

FIRST FLOOR PLAN

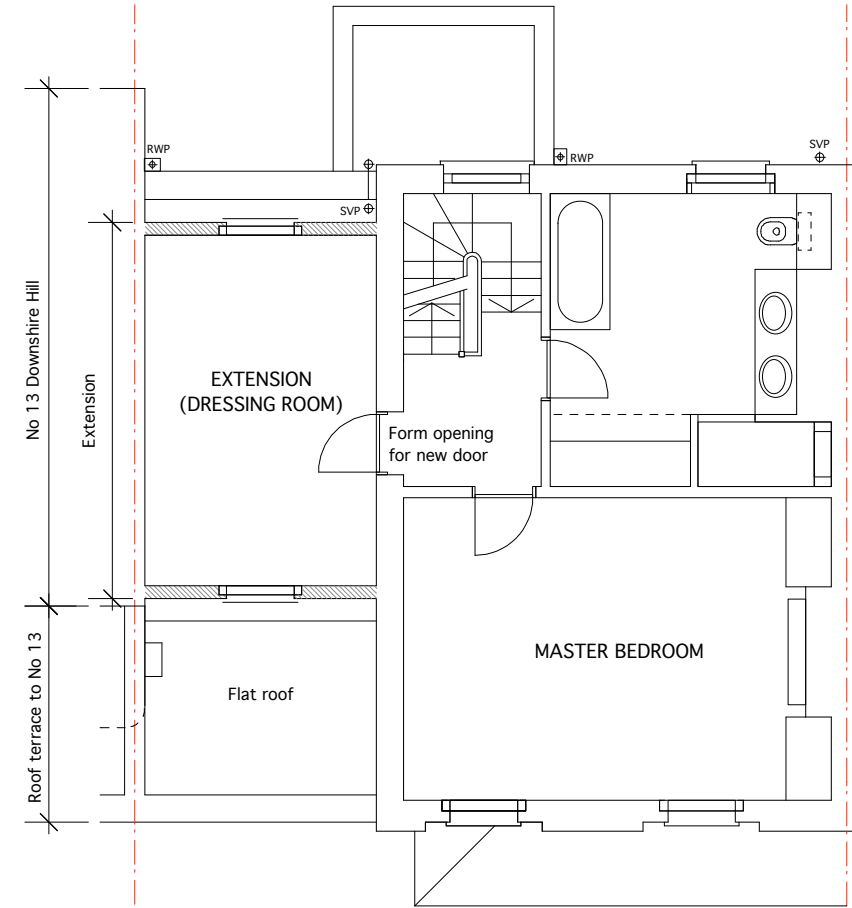

SECOND FLOOR PLAN

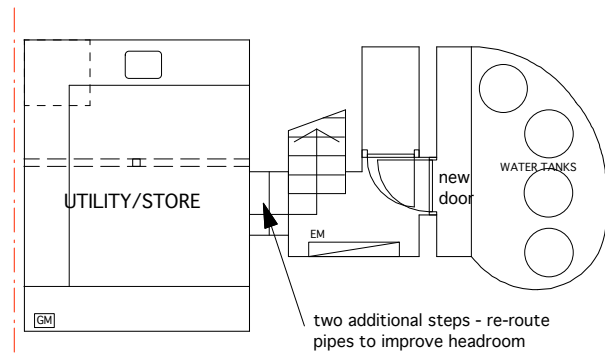

BASEMENT PLAN

- Works to form utility and store room
- lower floor approx 400 mm
 - possible underpinning
 - damp proofing to floor and walls
 - new sump and pump
 - mechanical ventilation

ANGUS McLEISH ARCHITECT

SCALE 1:100 @ A3
1:50 @ A1

DATE MAR '10

THE CONTRACTOR MUST CHECK ALL DIMENSIONS ON SITE. ONLY FIGURED DIMENSIONS ARE TO BE WORKED FROM.

DISCREPANCIES MUST BE REPORTED TO THE ARCHITECT BEFORE PROCEEDING

© THIS DRAWING IS COPYRIGHT

TITLE
13A DOWNSHIRE HILL, LONDON NW3 1NR
PROPOSED EXTENSION AND ALTERATIONS

DETAIL
PROPOSED BASEMENT, GROUND, FIRST AND SECOND FLOOR PLANS

DRAWING NO
12020/03

ANGUS McLEISH RIBA
8 RICHARD FOX HOUSE
QUEENS DRIVE
LONDON N4 2TA
TEL/FAX 020 8800 7156