


REVISIONS			
Rev.	Description	Date	By
A	Layout amended as approved scheme	03.10	JS

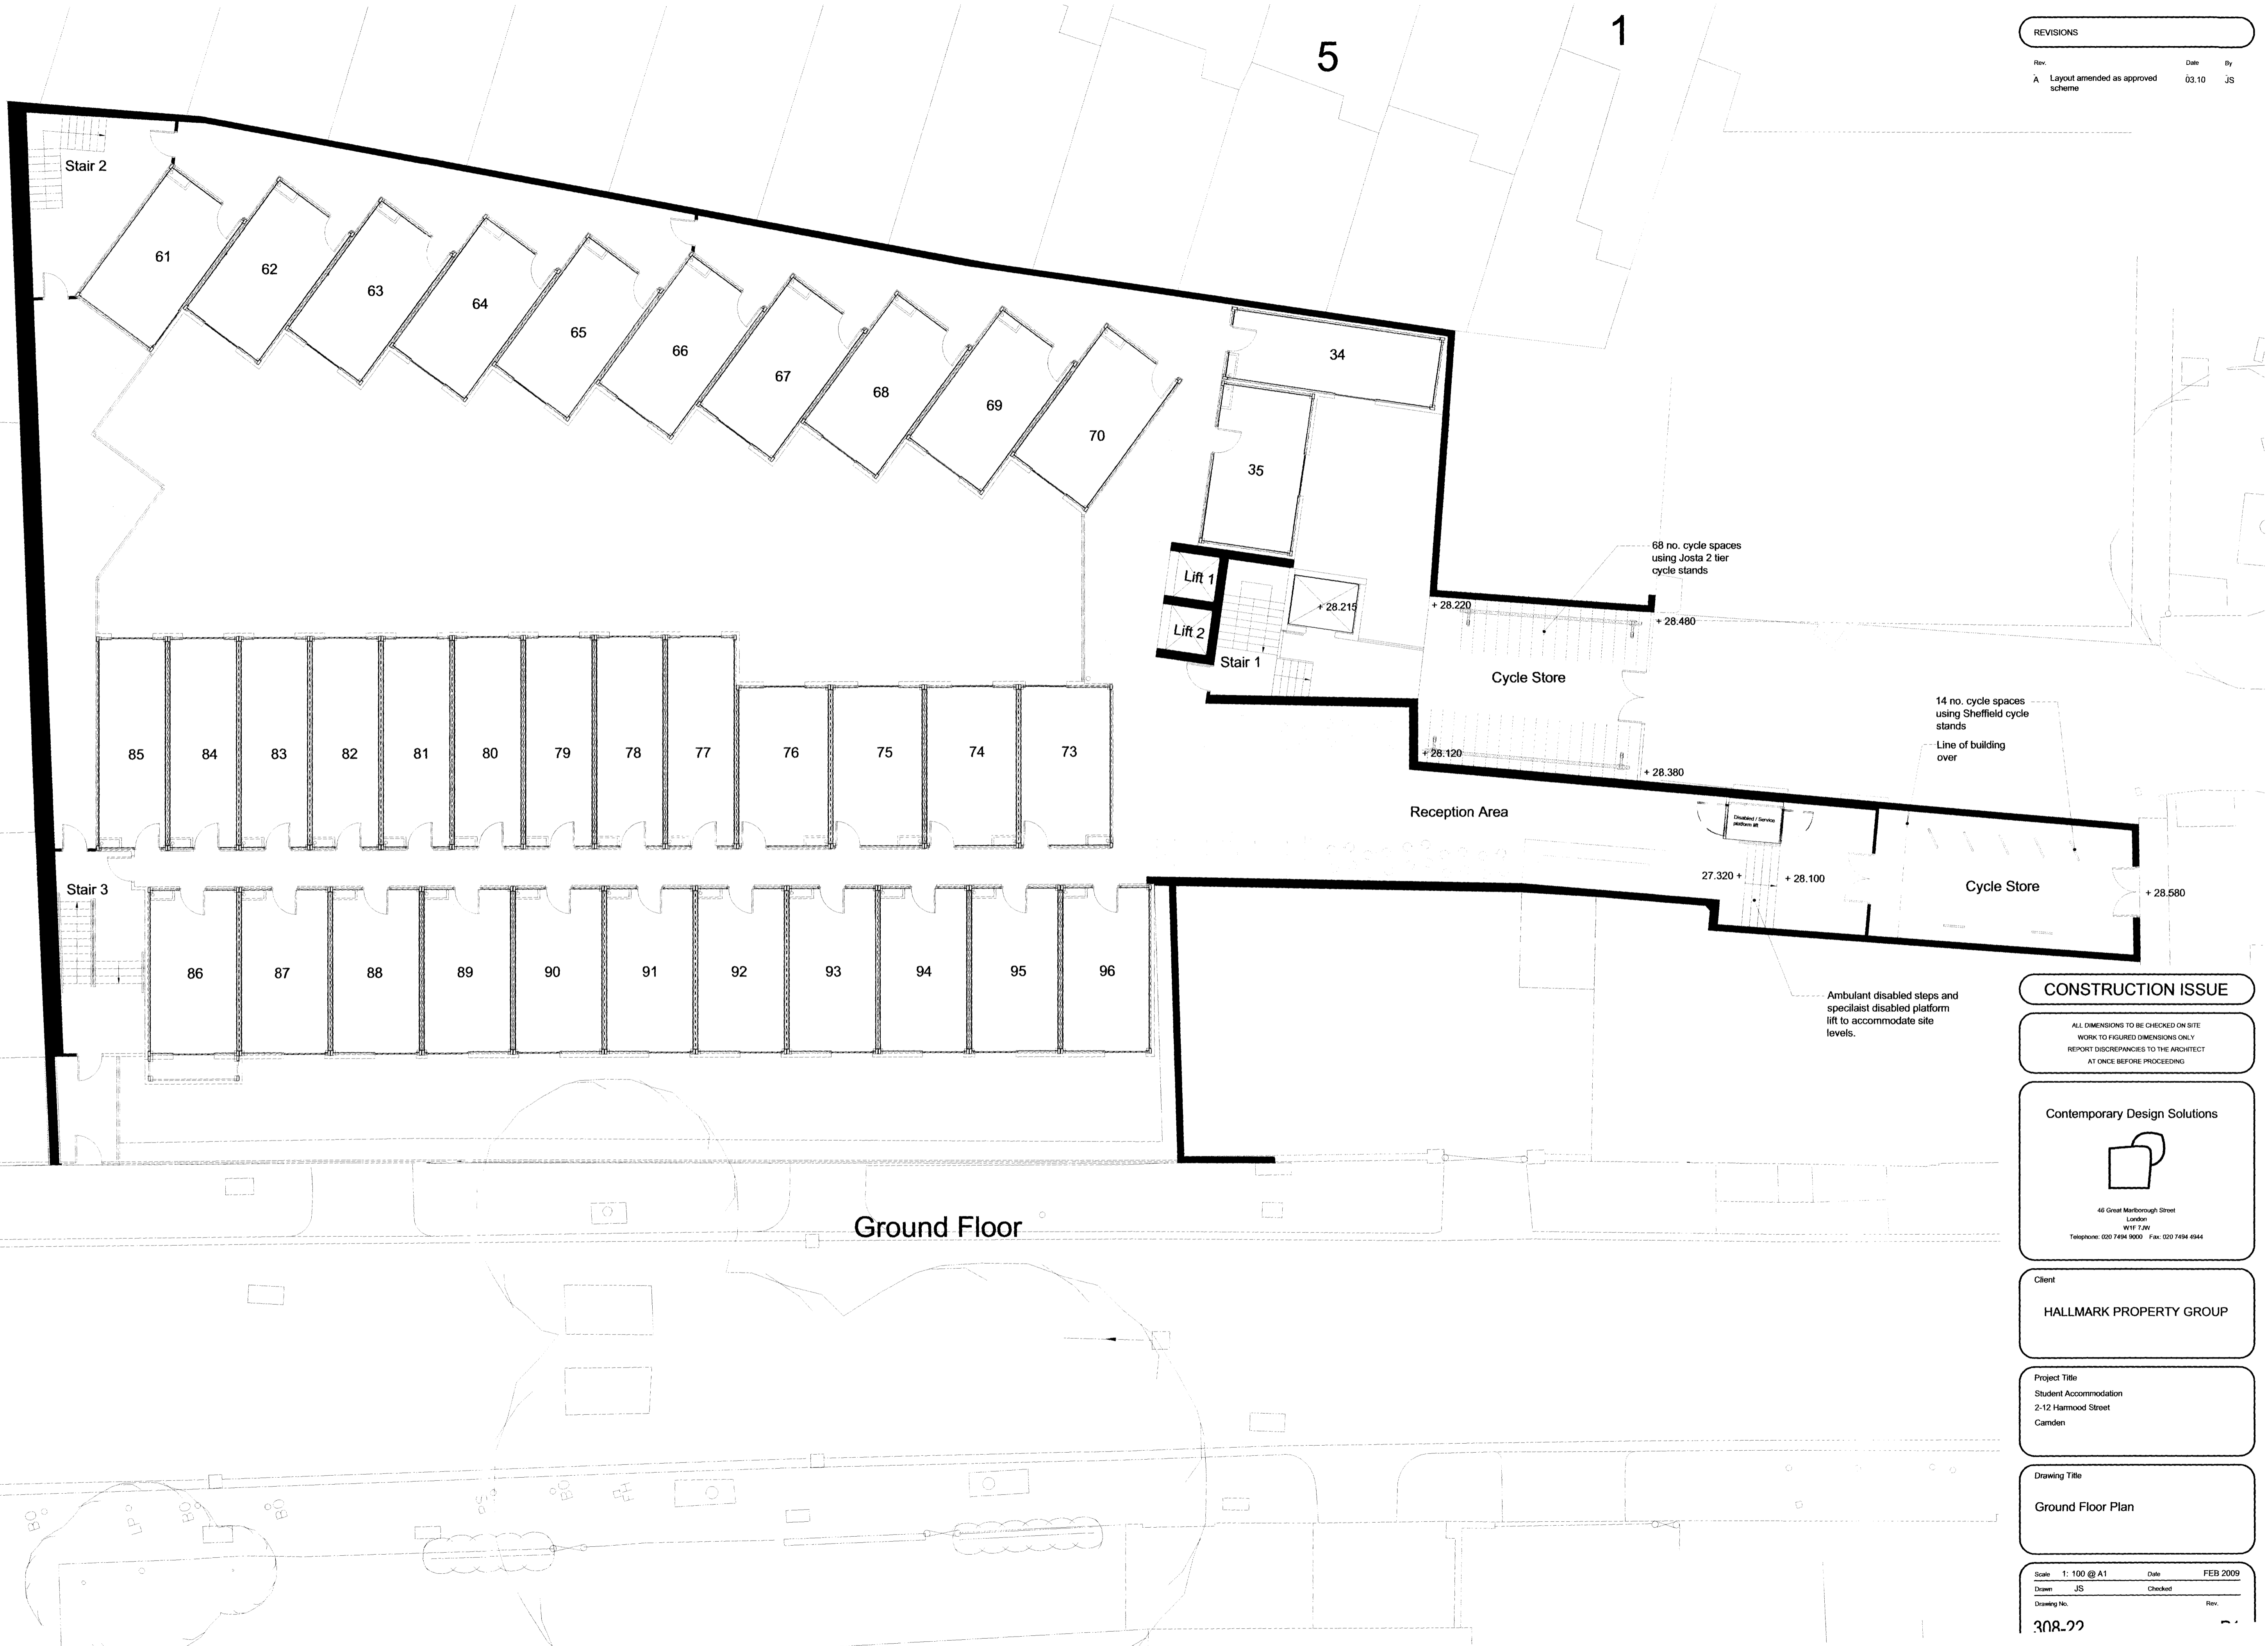

Ground Floor

CONSTRUCTION ISSUE

ALL DIMENSIONS TO BE CHECKED ON SITE
WORK TO FIGURED DIMENSIONS ONLY
REPORT DISCREPANCIES TO THE ARCHITECT
AT ONCE BEFORE PROCEEDING

Contemporary Design Solutions



46 Great Marlborough Street
London
W1F 7JW
Telephone: 020 7494 9000 Fax: 020 7494 8944

Client

HALLMARK PROPERTY GROUP

Project Title

Student Accommodation
2-12 Hamwood Street
Camden

Drawing Title

Ground Floor Plan

Scale: 1:100 @ A1 Date: FEB 2009
Drawn: JS Checked: []
Drawing No. Rev.

308-22