


WALLACE HOUSE, FITZROY PARK N6 6HT
PLANNING APPLICATION
REVISED PROPOSALS TO PREVIOUSLY APPROVED.
AUGUST 2009



PROPOSED DRAWINGS

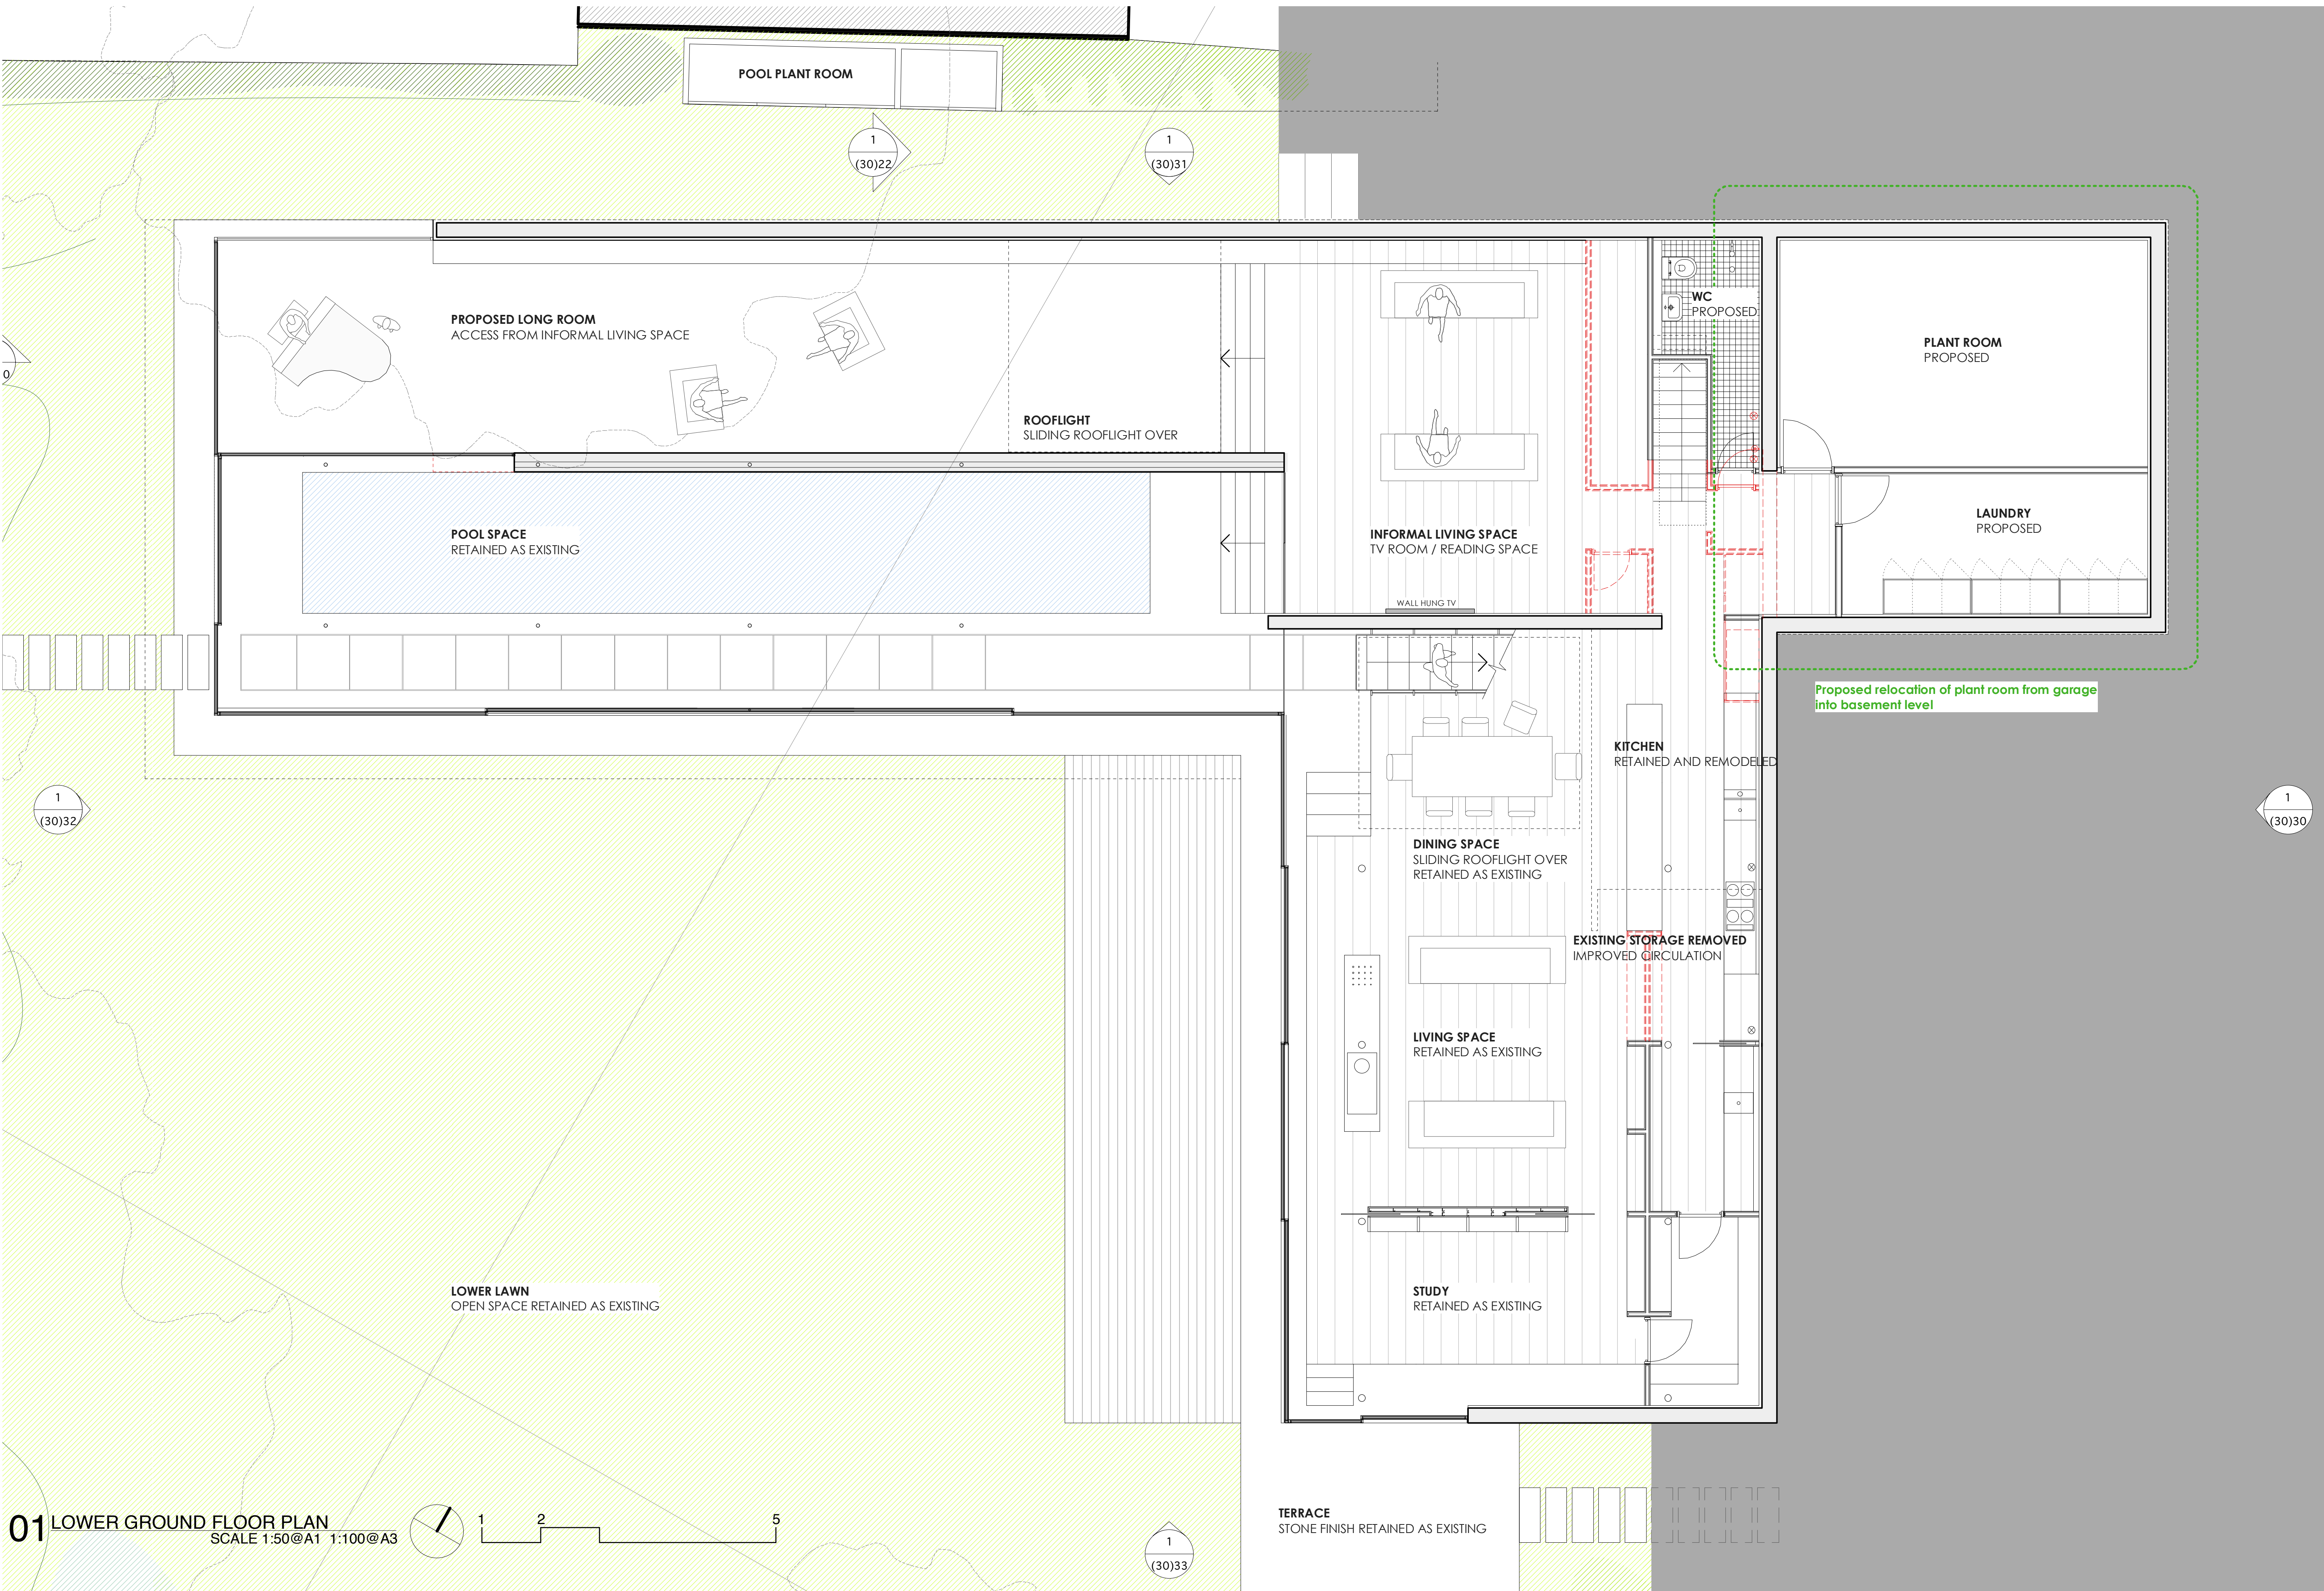

01 LOWER GROUND FLOOR PLAN
SCALE 1:50@A1 1:100@A3


REVISIONS

A1 ORIGINAL

PLANNING

MOOARC 198 BLACKSTOCK RD LONDON N5 1EN T 020 7354 1729 F 020 7354 1730 E studio@mooarc.com			
PROJECT	WALLACE HOUSE, FITZROY PARK, LONDON N6 6HT	DATE	JULY 2009
TITLE	PROPOSED LOWER GROUND FLOOR PLAN	SCALE	1:50@A1, 1:100@A3
213(30)10			REV

THIS DRAWING IS NOT TO BE SCALED DIMENSIONS TO BE CHECKED ON SITE COPYRIGHT MOOARC LTD

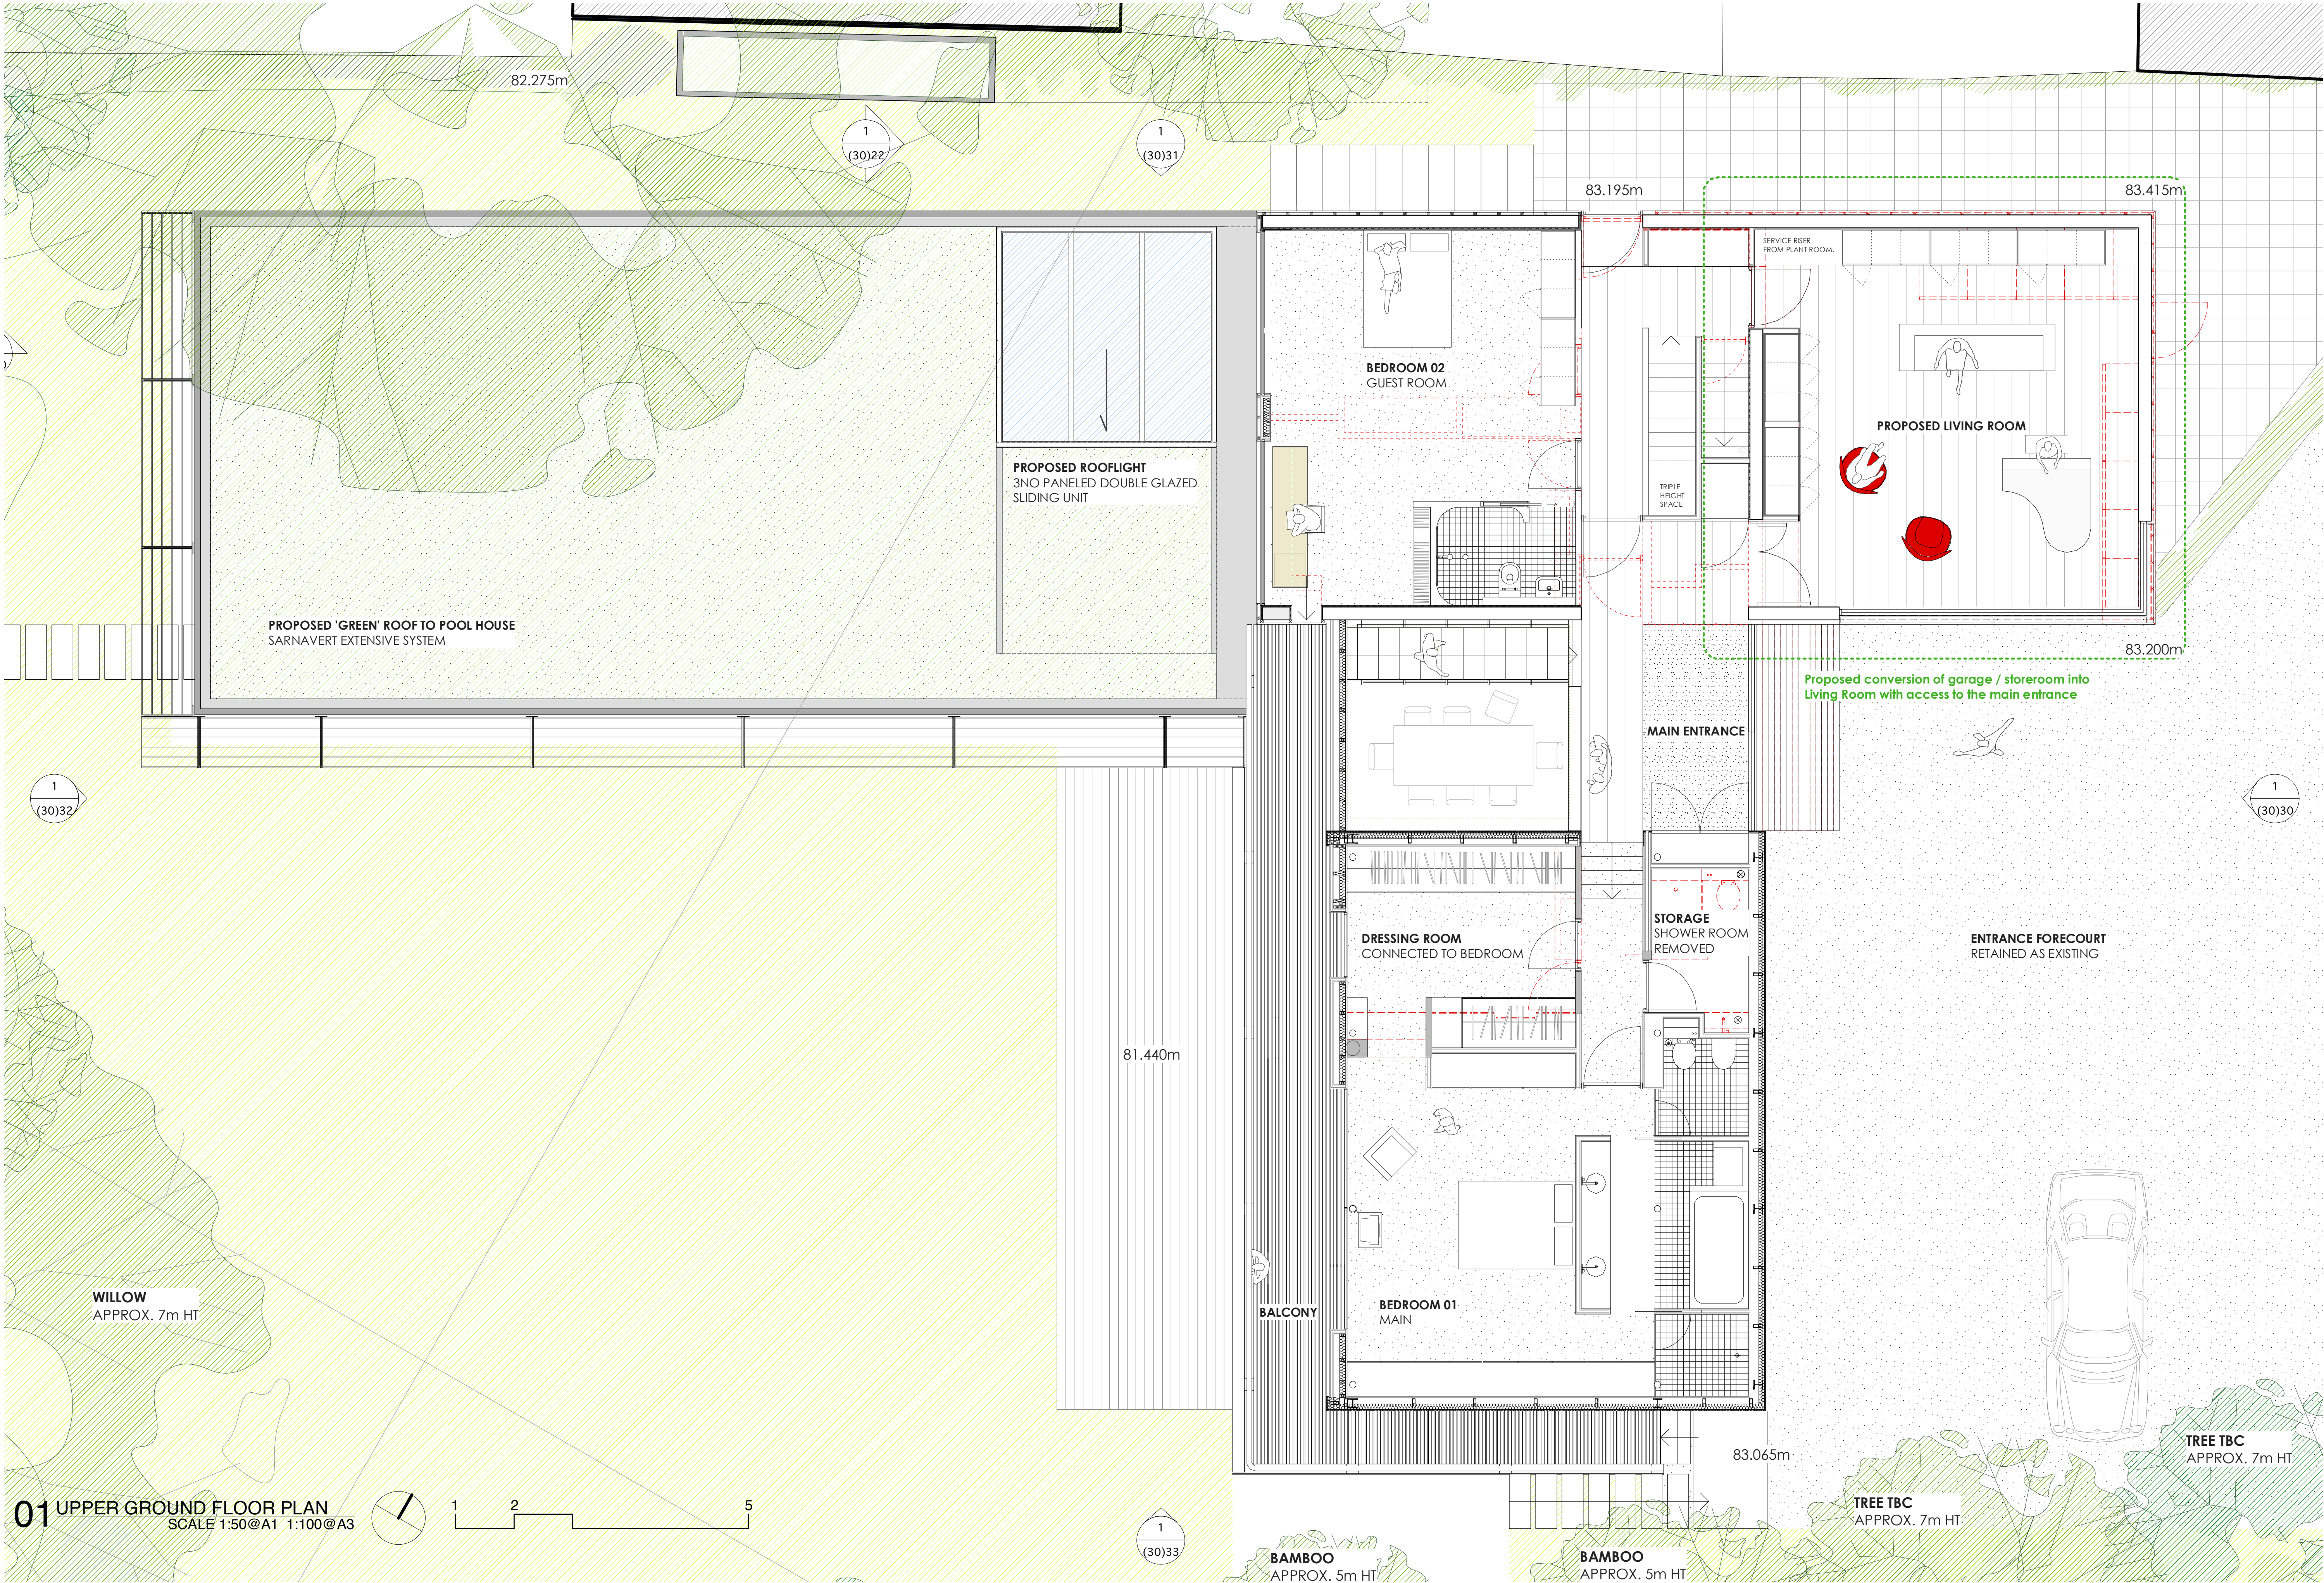

01 UPPER GROUND FLOOR PLAN
SCALE 1:50@A1 1:100@A3


REVISIONS

PLANNING


MOOARC		198 BLACKSTOCK RD LONDON N5 1EN		T 020 7354 1729	F 020 7354 1730	E studio@moaarc.com
PROJECT	WALLACE HOUSE, FITZROY PARK, LONDON N6 6HT			DATE	JULY 2009	
TITLE	PROPOSED UPPER GROUND FLOOR PLAN			SCALE	1:50@A1, 1:100@A3	
					213(30)11	
					REV -	

A1 ORIGINAL


THIS DRAWING IS NOT TO BE SCALED DIMENSIONS TO BE CHECKED ON SITE COPYRIGHT MOOARC LTD

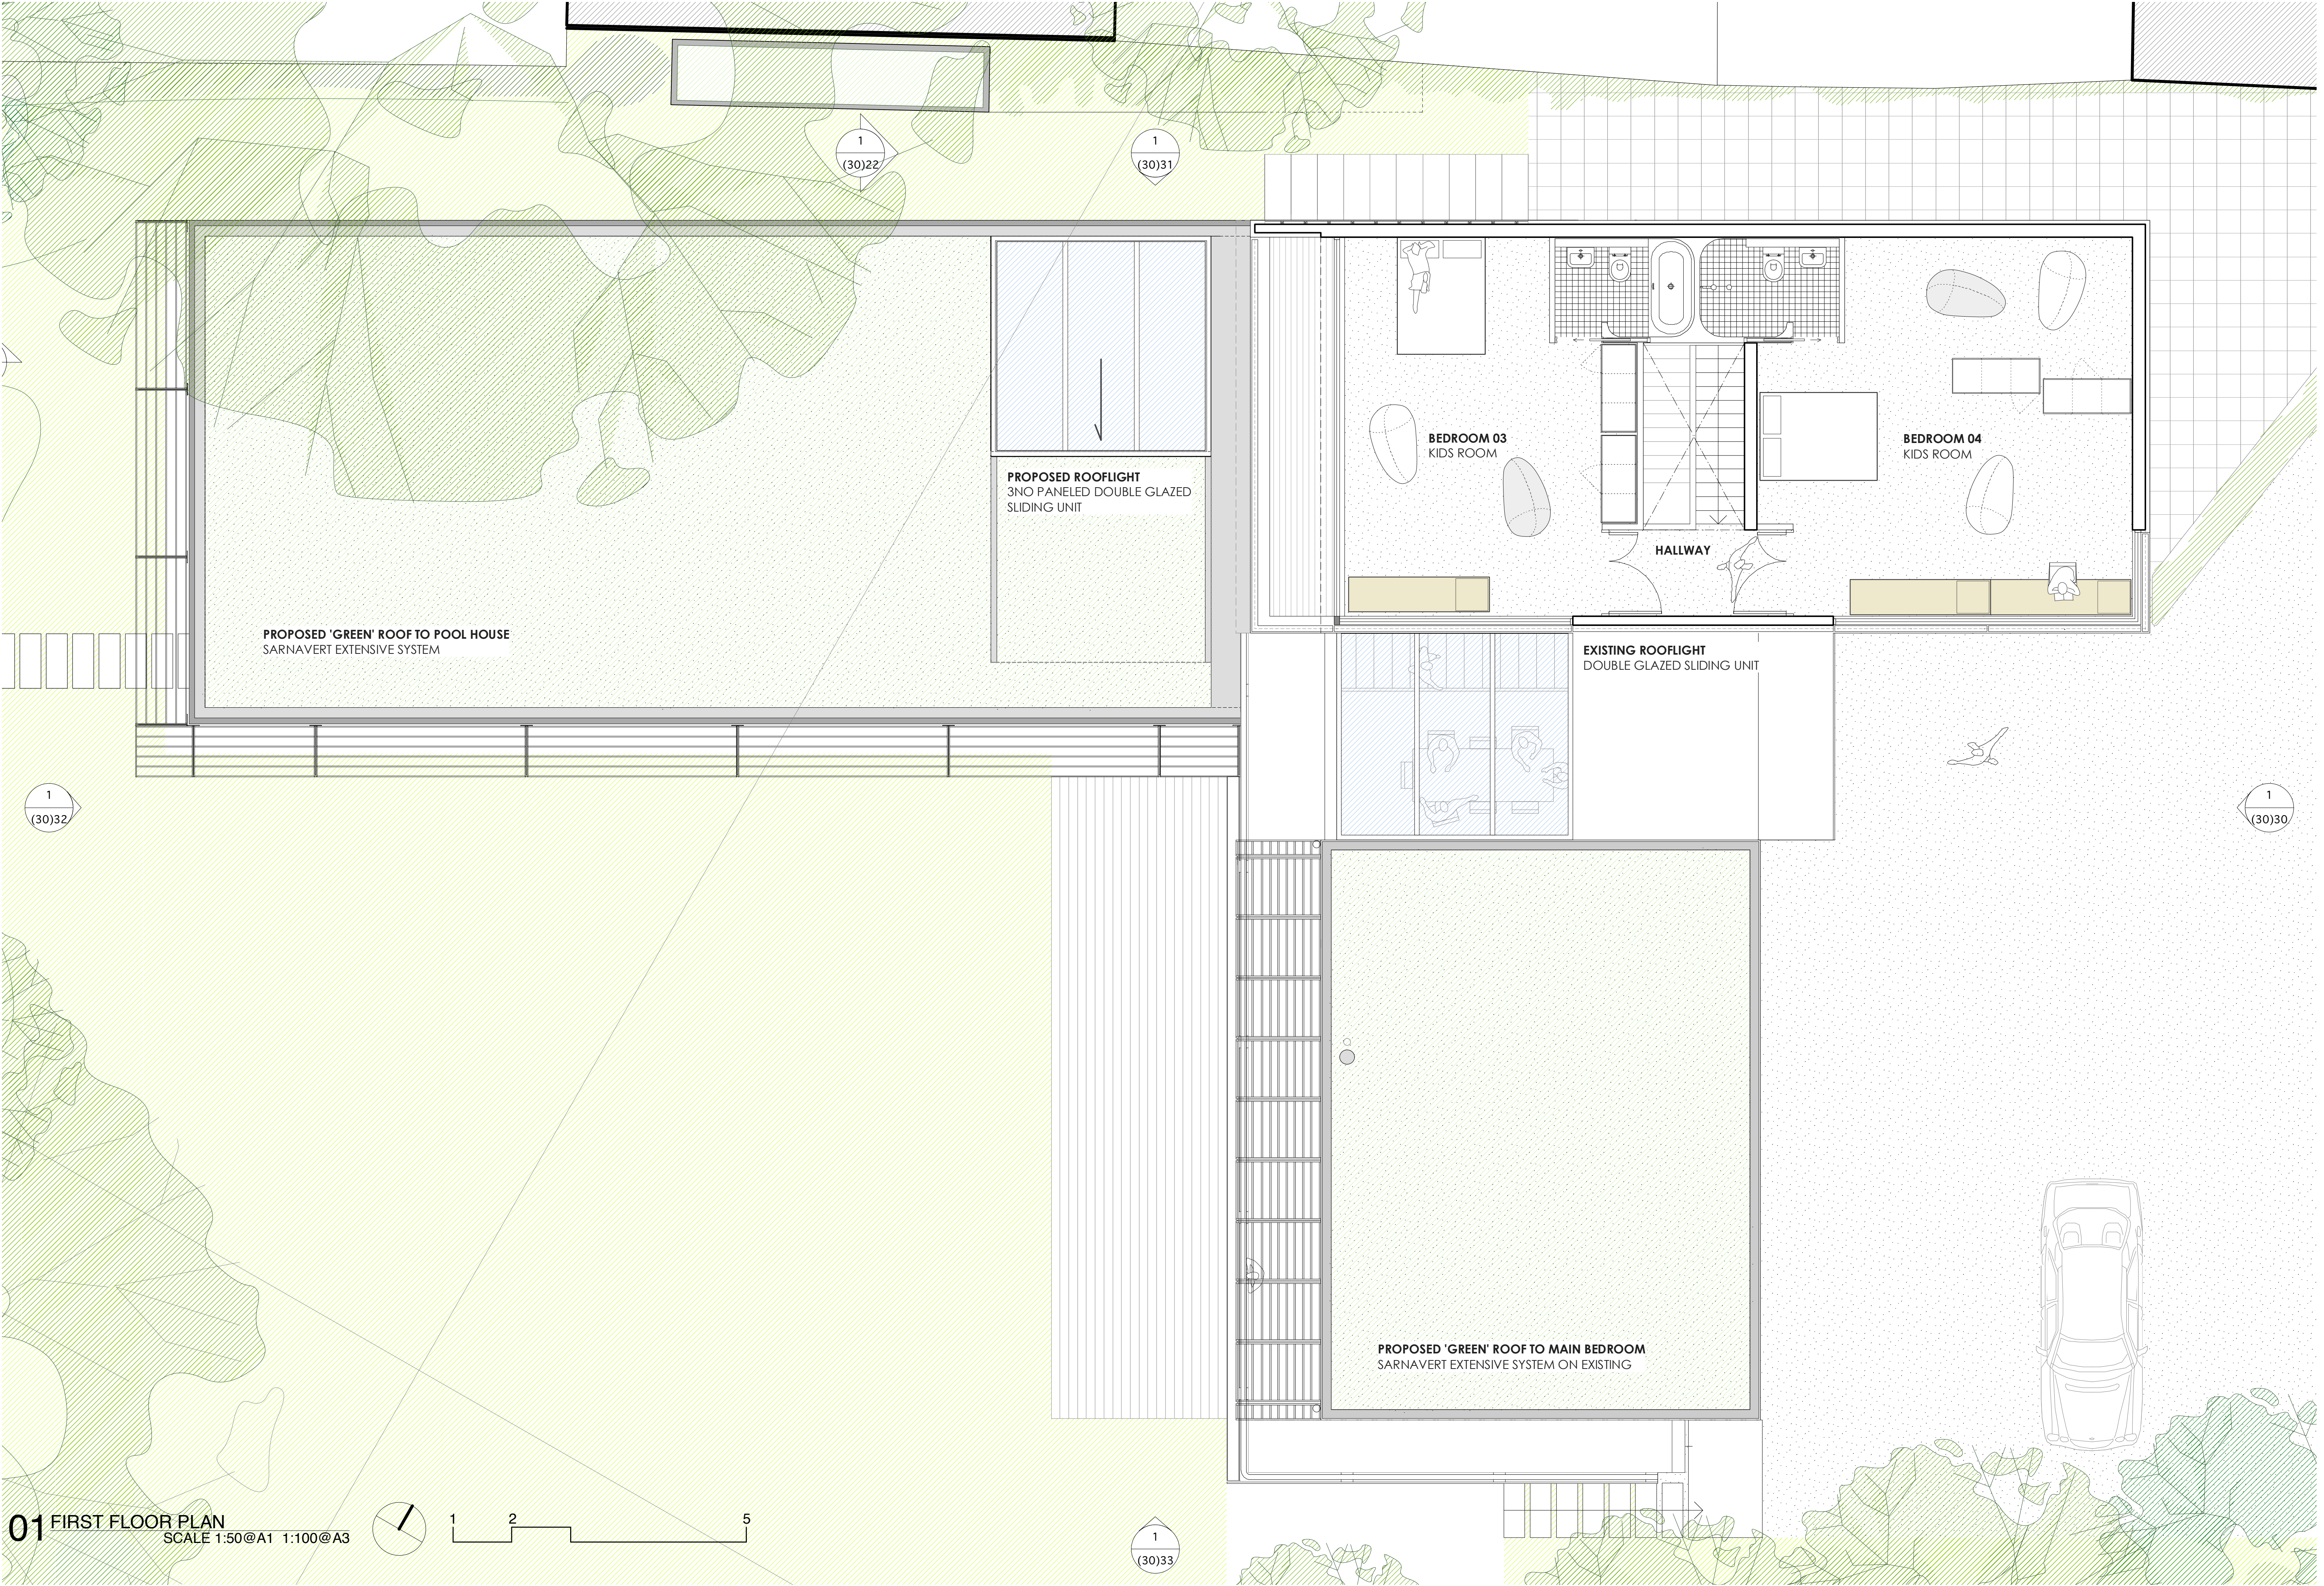

01 FIRST FLOOR PLAN
SCALE 1:50@A1 1:100@A3

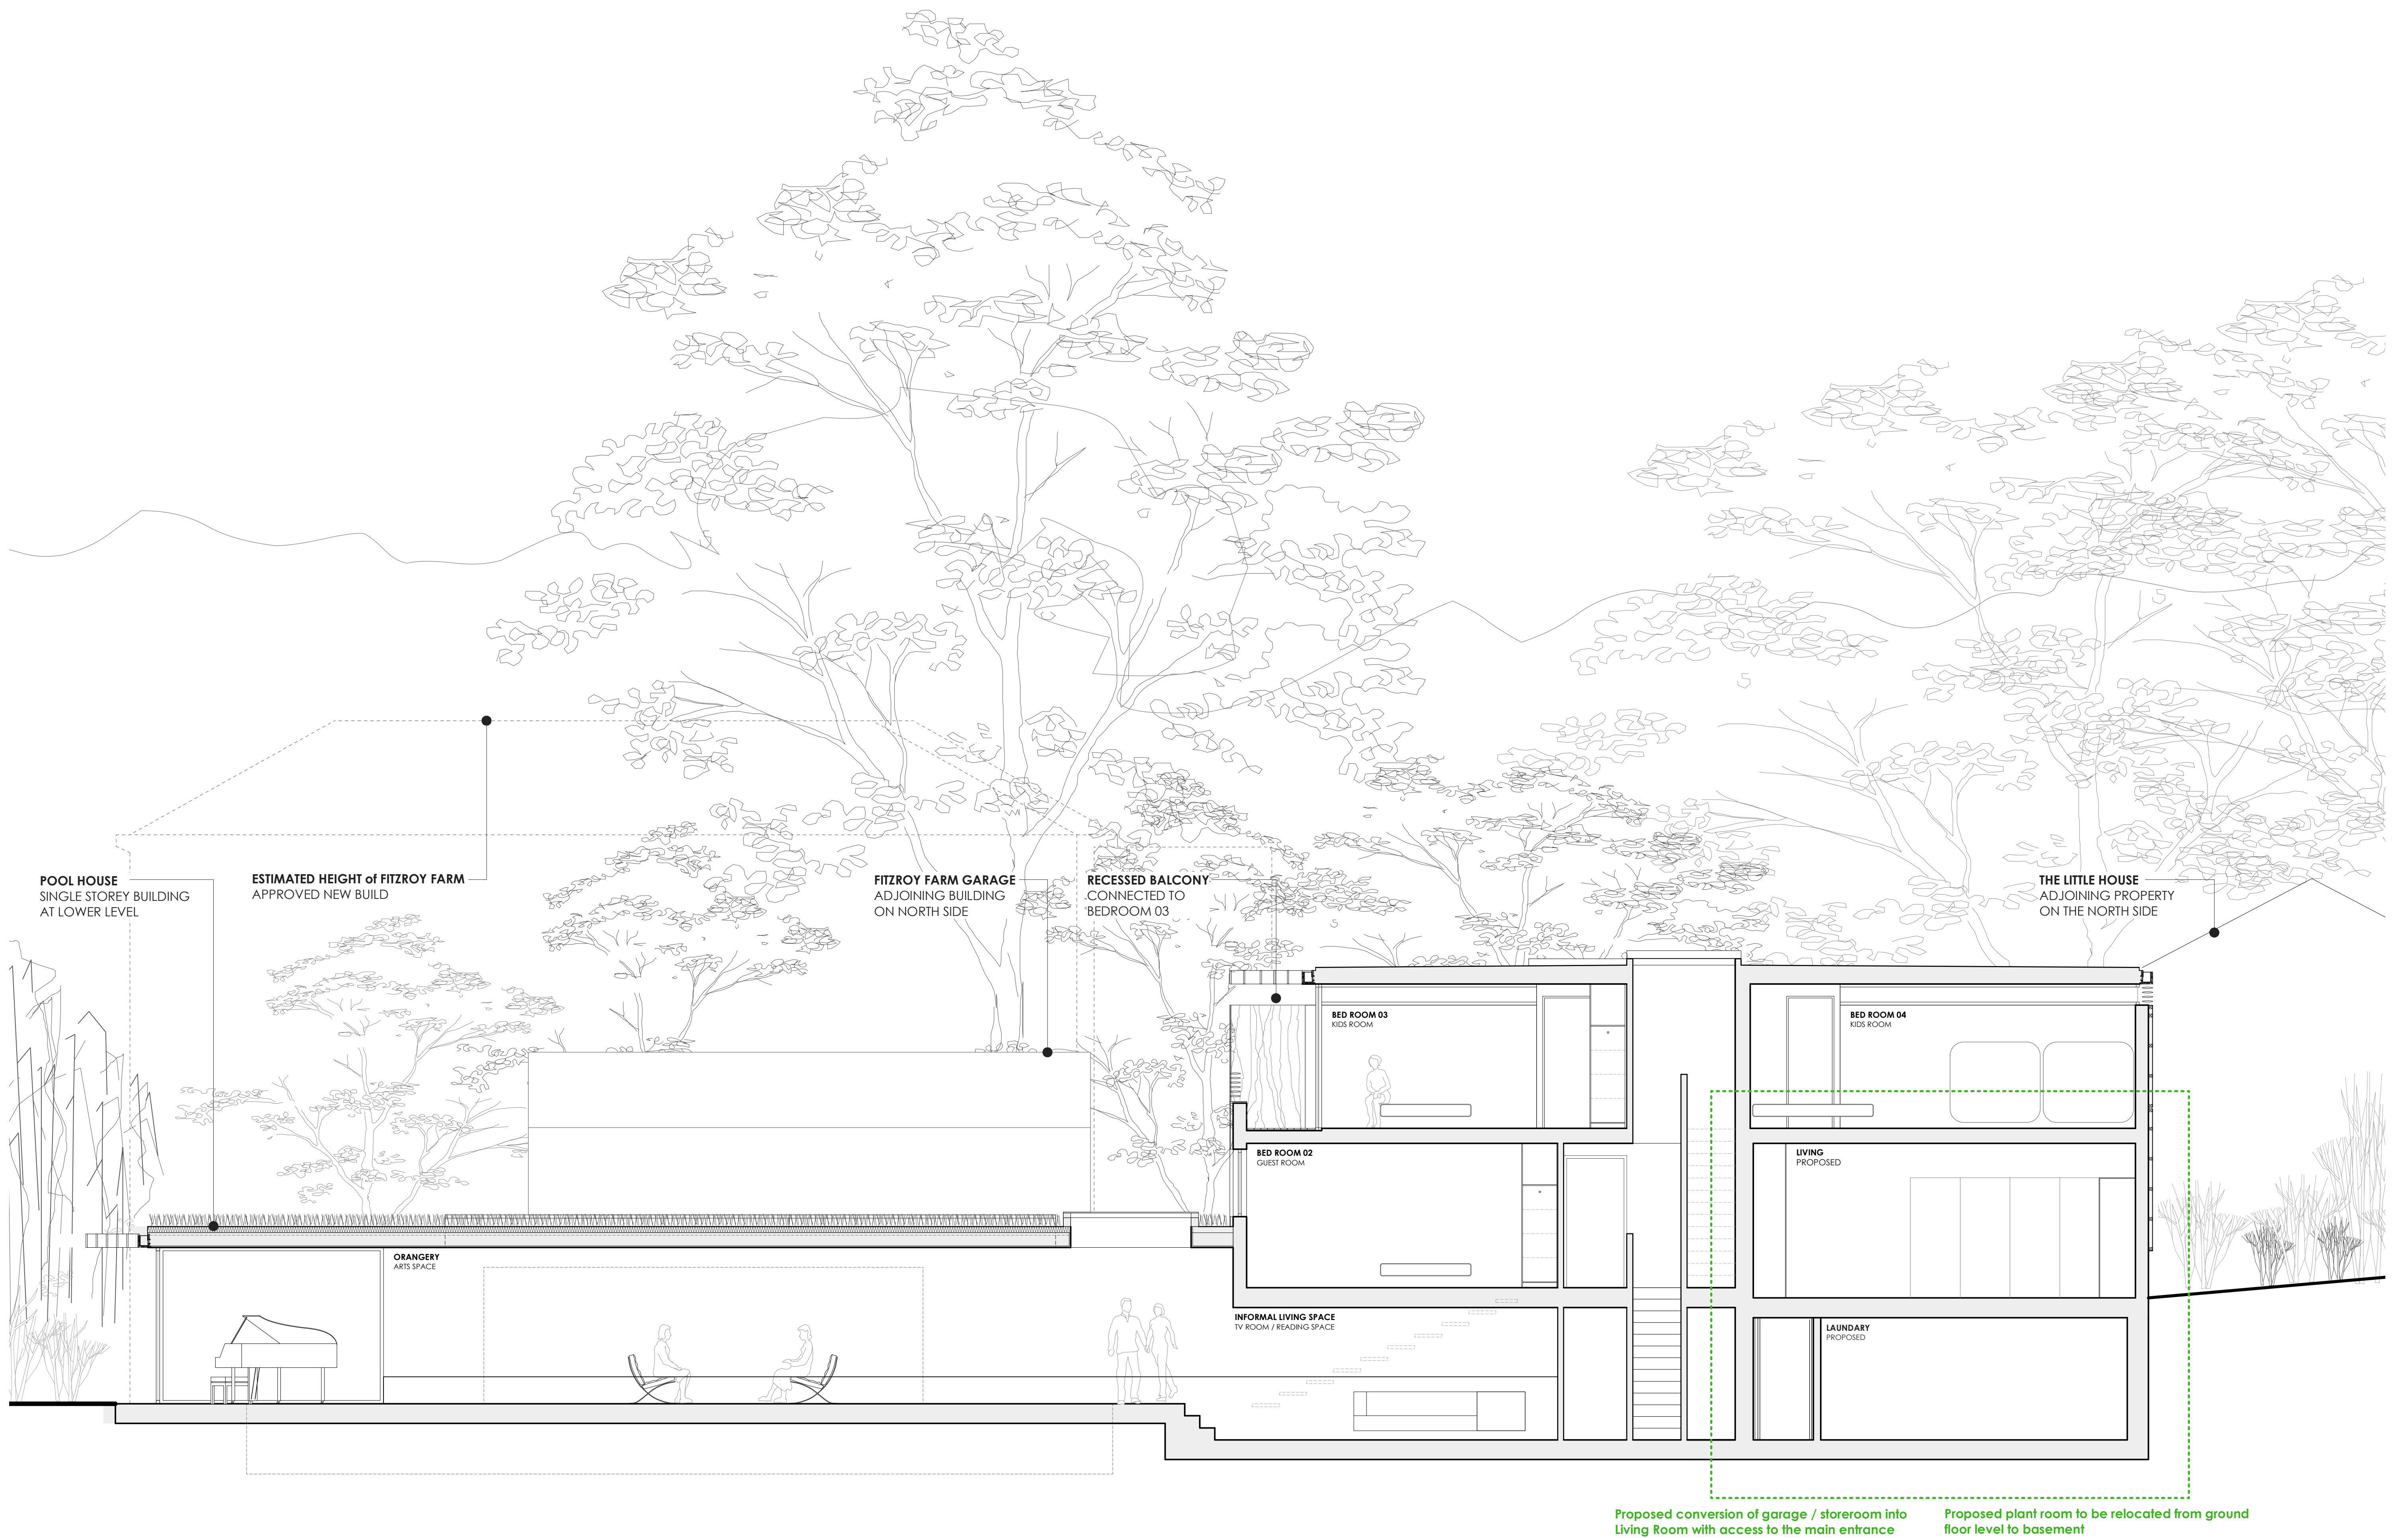


01 PROPOSED SECTION 20
SCALE 1:50@A1 1:100@A3

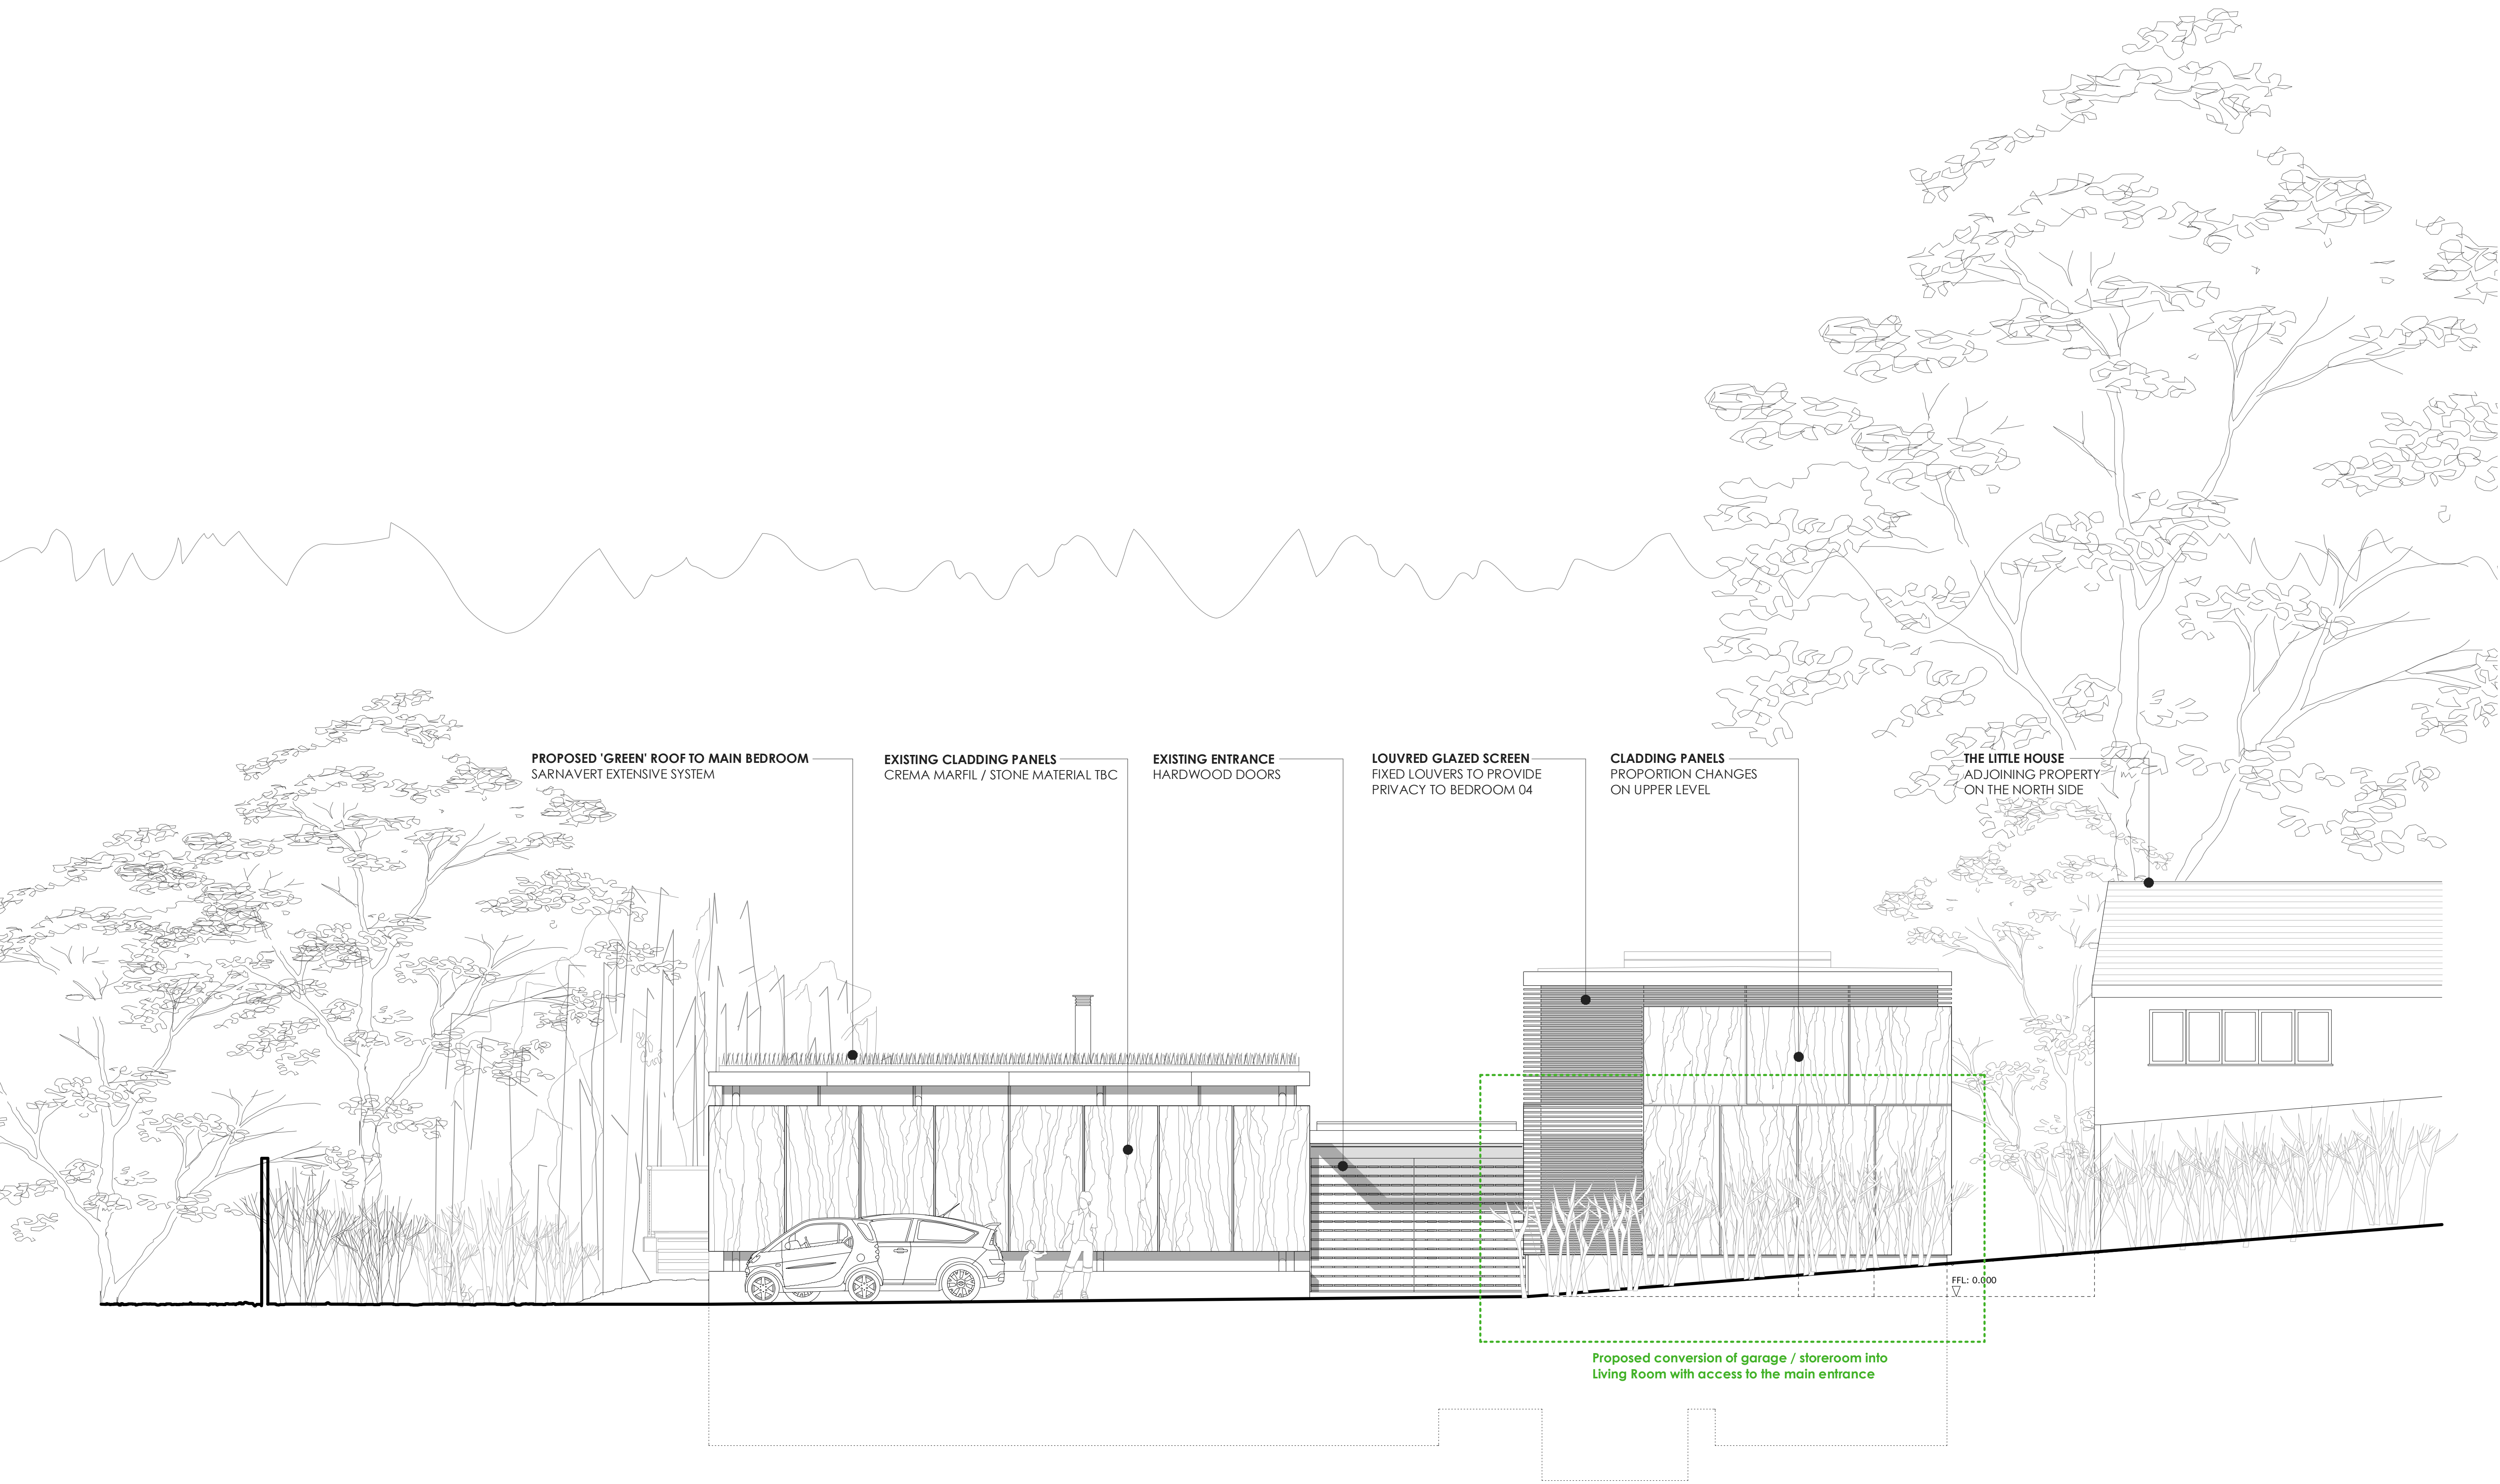


01 EAST ELEVATION
SCALE 1:50@A1 1:100@A3

REVISIONS			PLANNING			MOOARC 198 BLACKSTOCK RD LONDON N5 1EN T 020 7354 1729 F 020 7354 1730 E studio@mooarc.com		
PROJECT	WALLACE HOUSE, FITZROY PARK, LONDON N6 6HT	DATE	JULY 2009	213(30)30		REV		
TITLE	PROPOSED EAST ELEVATION	SCALE	1:50@A1, 1:100@A3					

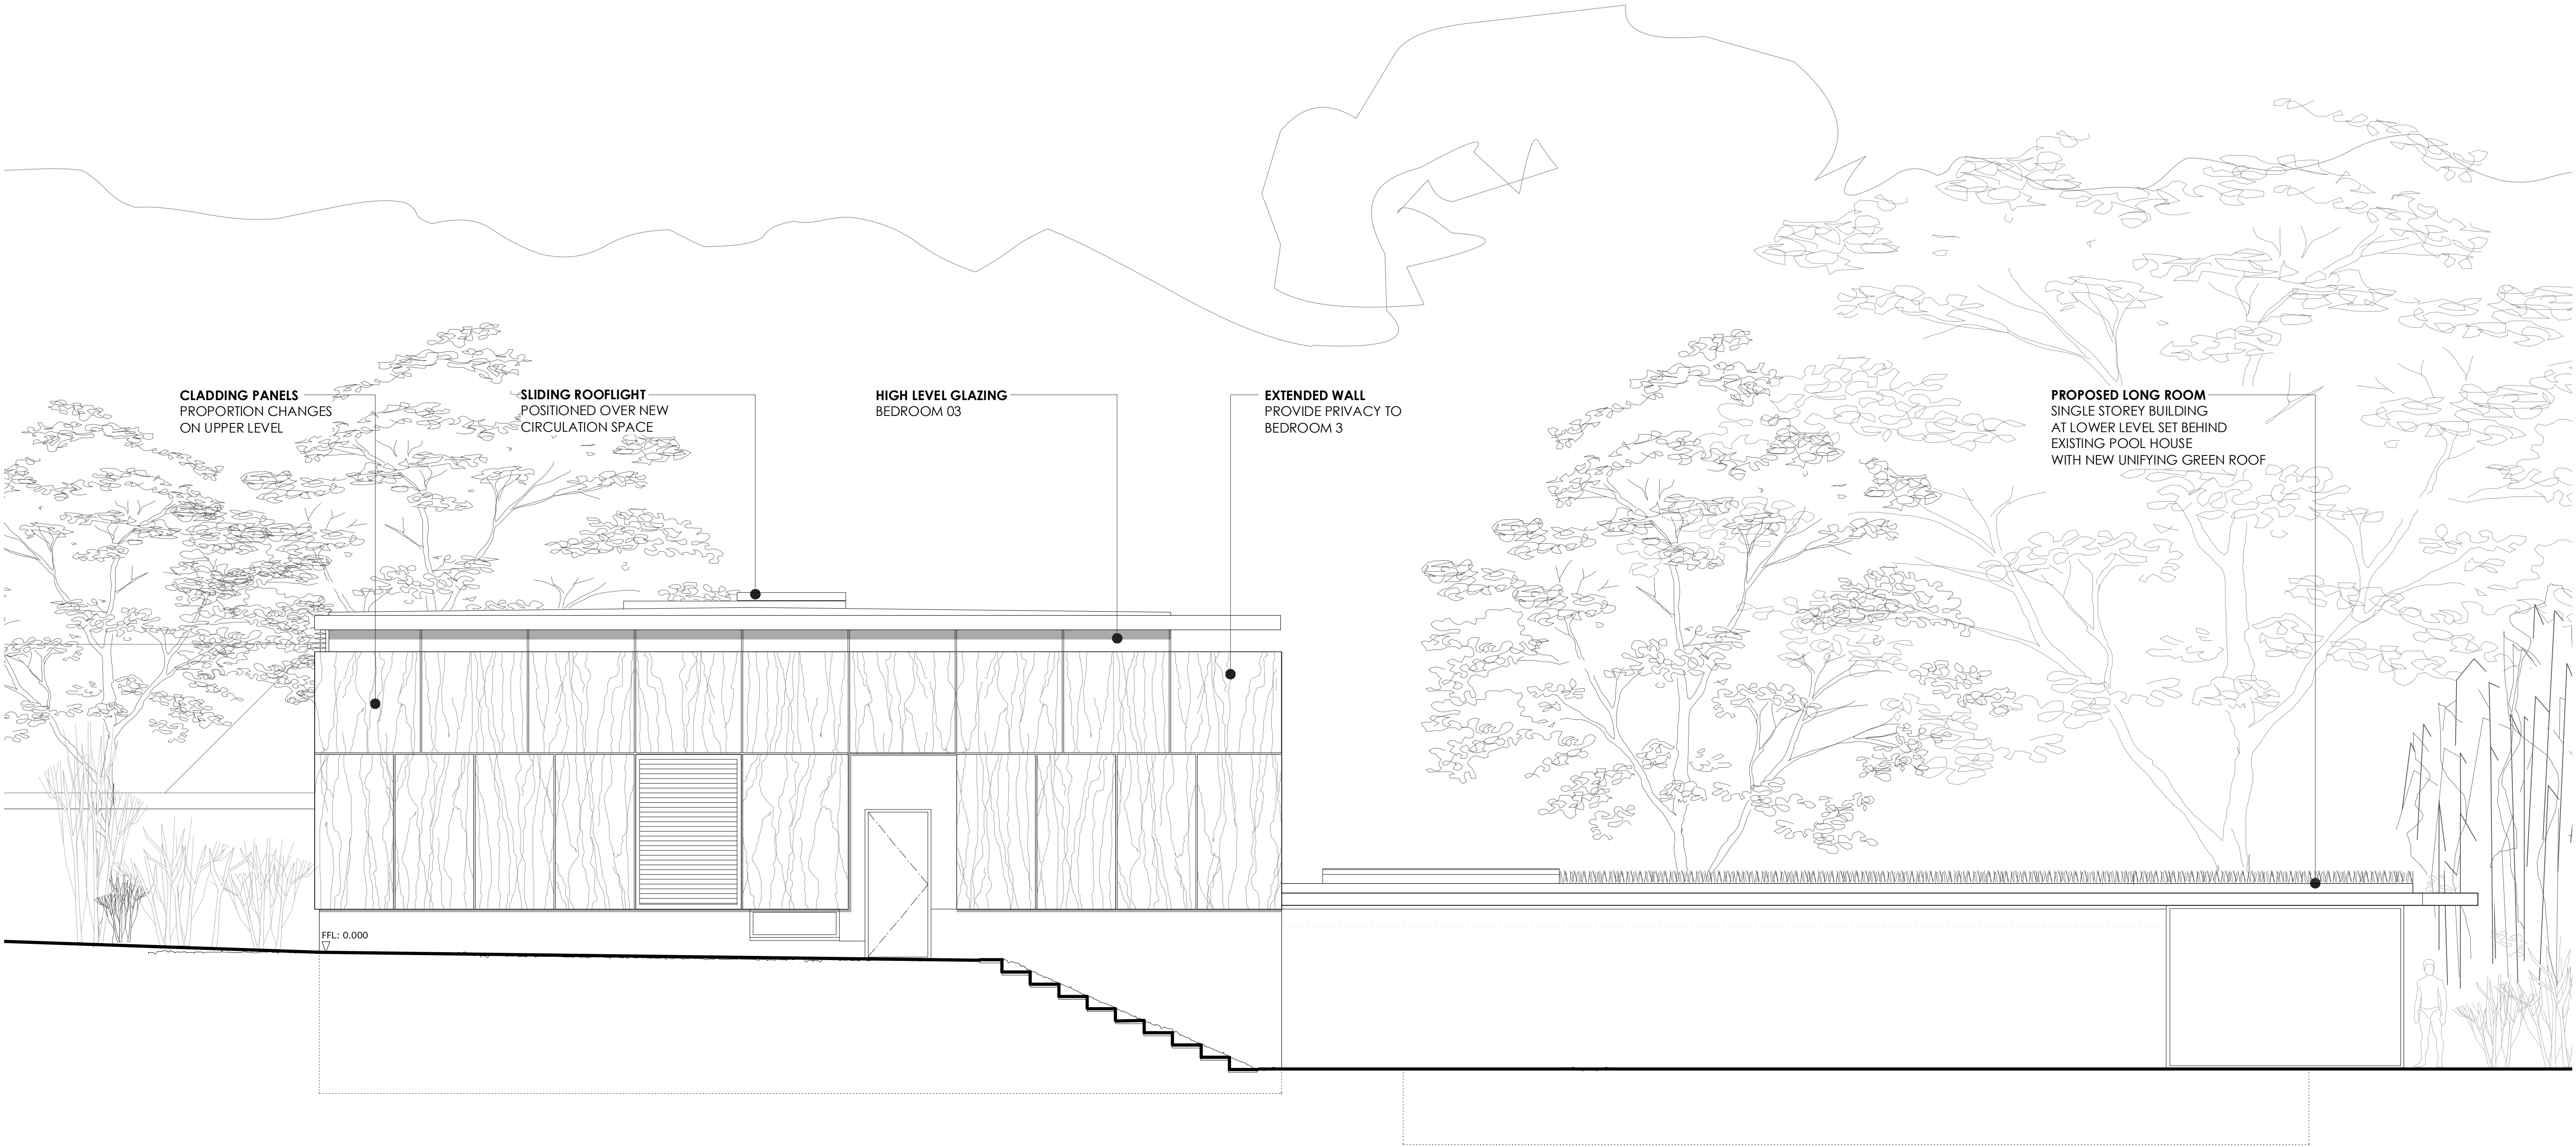


01 NORTH ELEVATION
SCALE 1:50@A1 1:100@A3

REVISIONS			PLANNING			MOOARC 198 BLACKSTOCK RD LONDON N5 1EN T 020 7354 1729 F 020 7354 1730 E studio@mooarc.com		
PROJECT		WALLACE HOUSE, FITZROY PARK, HIGHGATE	DATE		APRIL 2008	213(30)31		REV -
TITLE		PROPOSED NORTH ELEVATION	SCALE		1:50@A1, 1:100@A3			

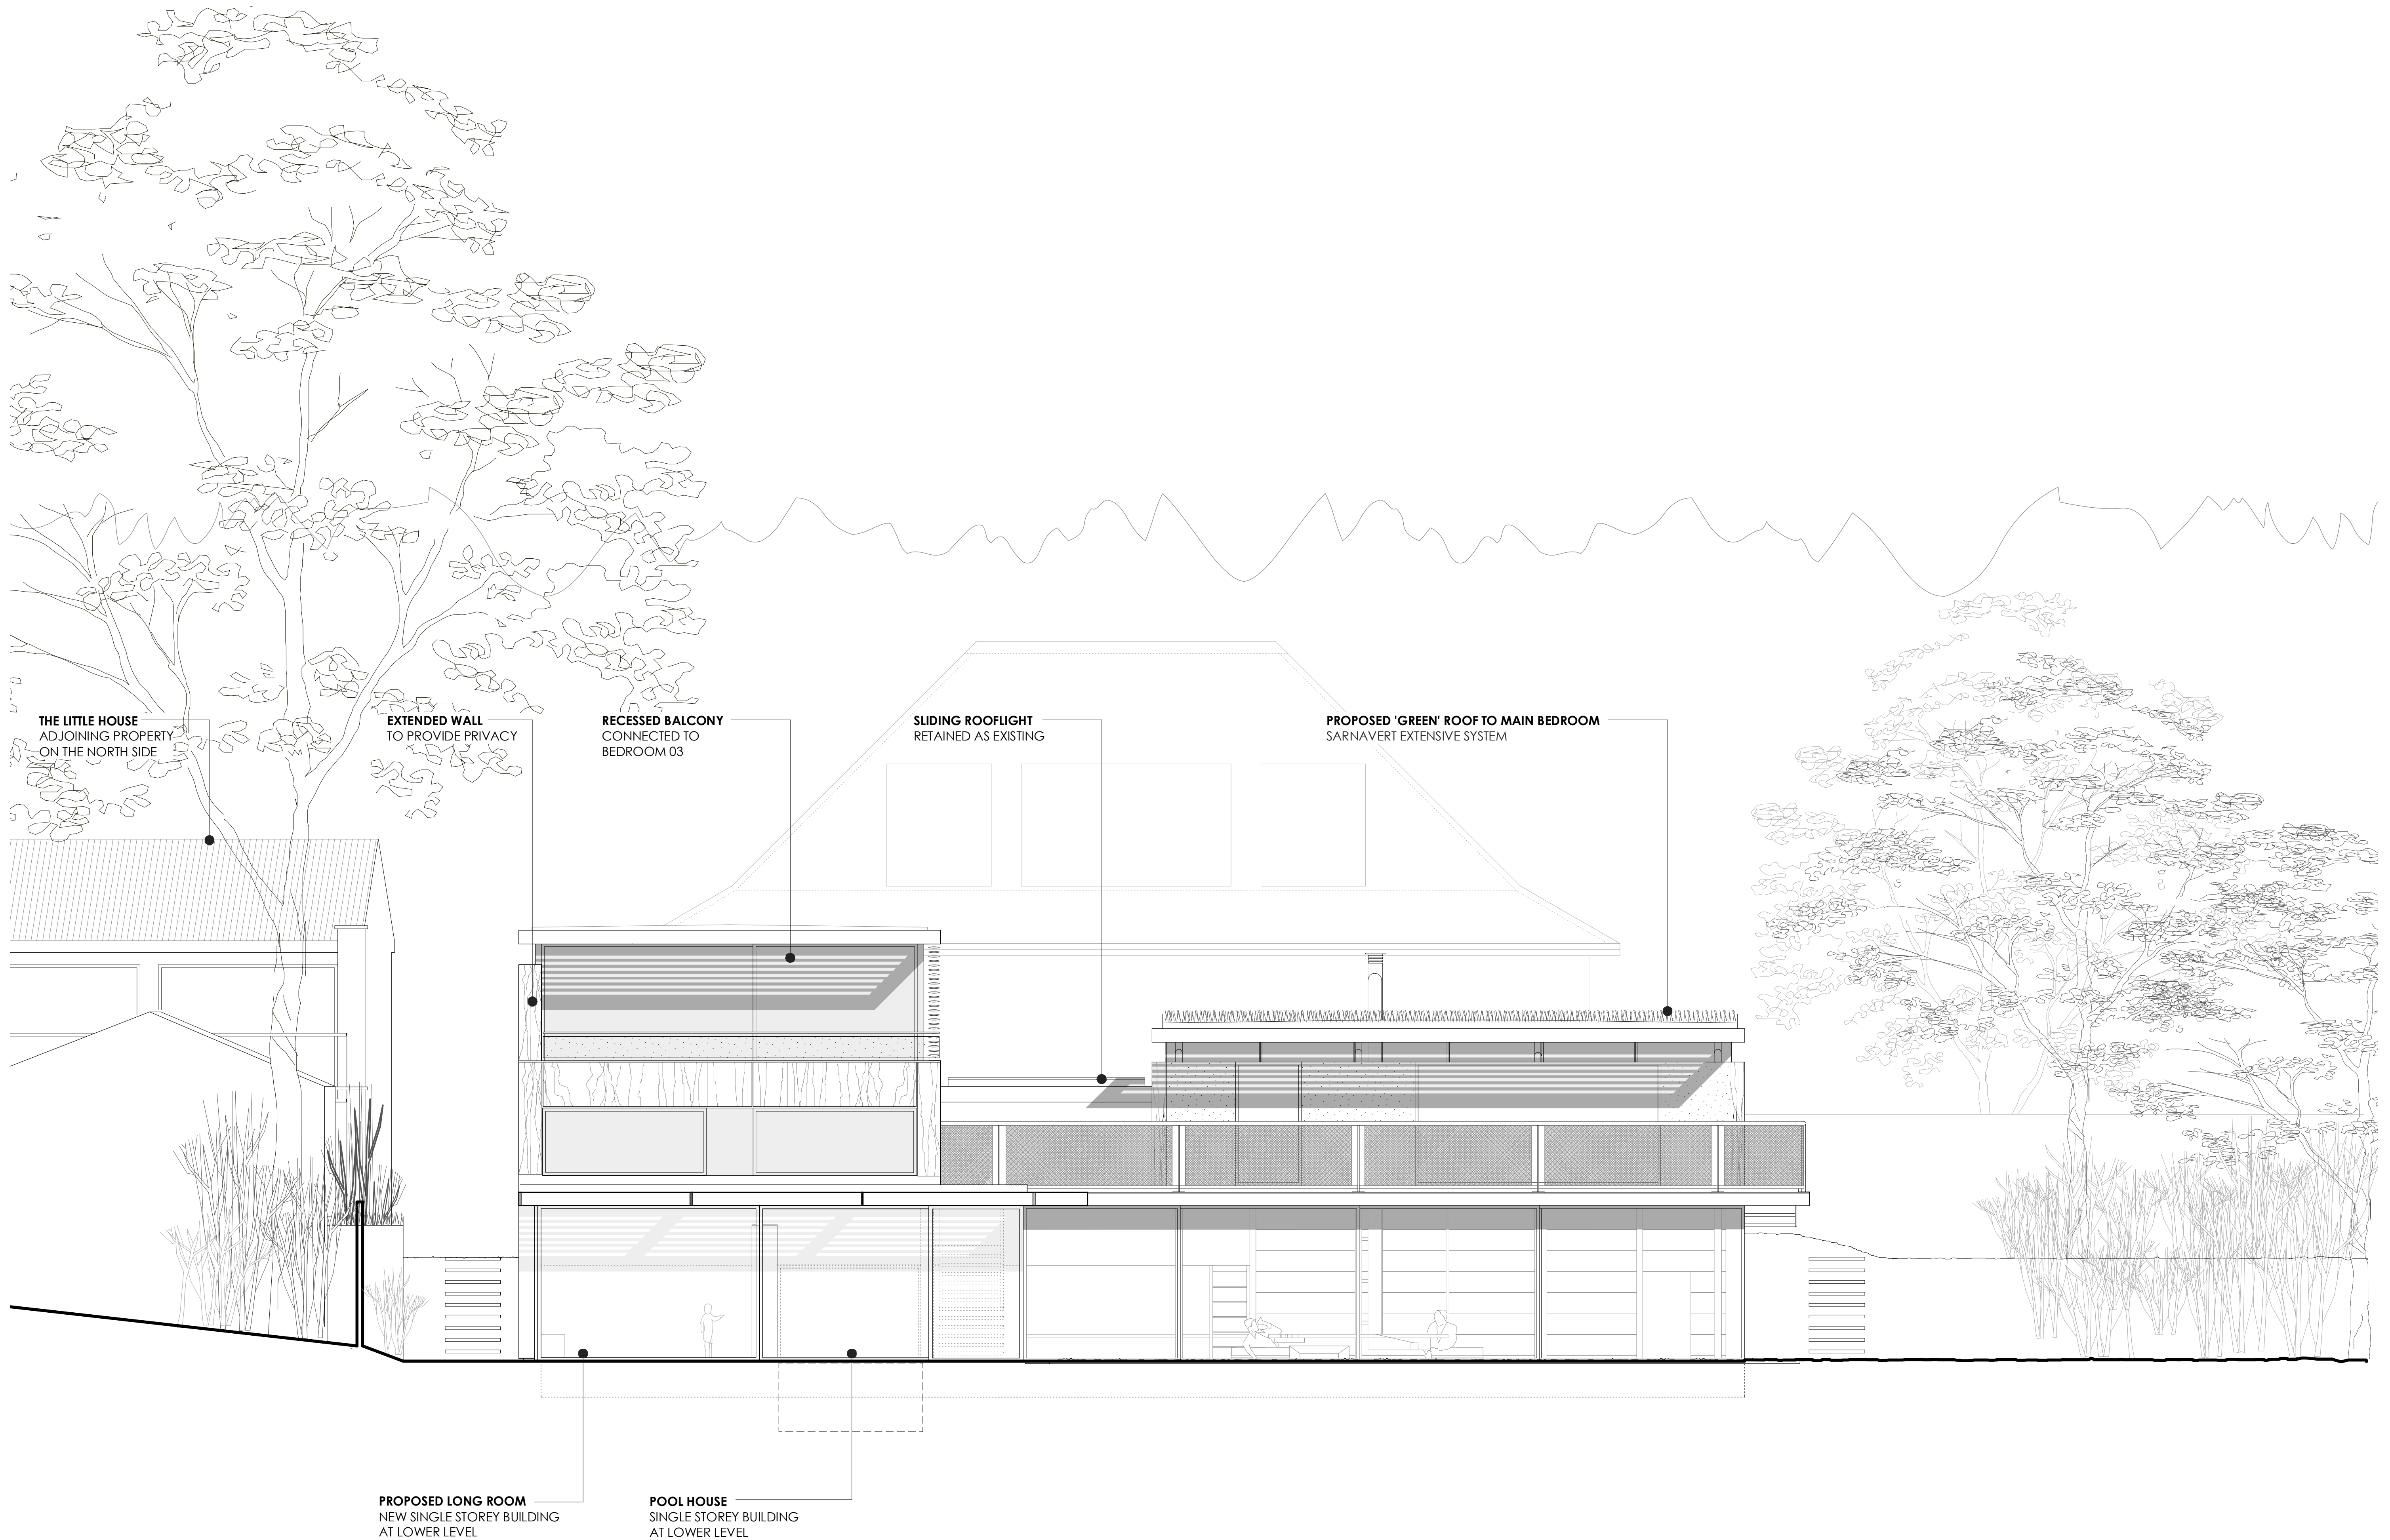

01 WEST ELEVATION
SCALE 1:50@A1 1:100@A3

REVISIONS			PLANNING			MOOARC 198 BLACKSTOCK RD LONDON N5 1EN T 020 7354 1729 F 020 7354 1730 E studio@mooarc.com		
PROJECT	WALLACE HOUSE, FITZROY PARK, LONDON N6 6HT	DATE	JULY 2009	213(30)32		REV -		
TITLE	PROPOSED WEST ELEVATION	SCALE	1:50@A1, 1:100@A3					

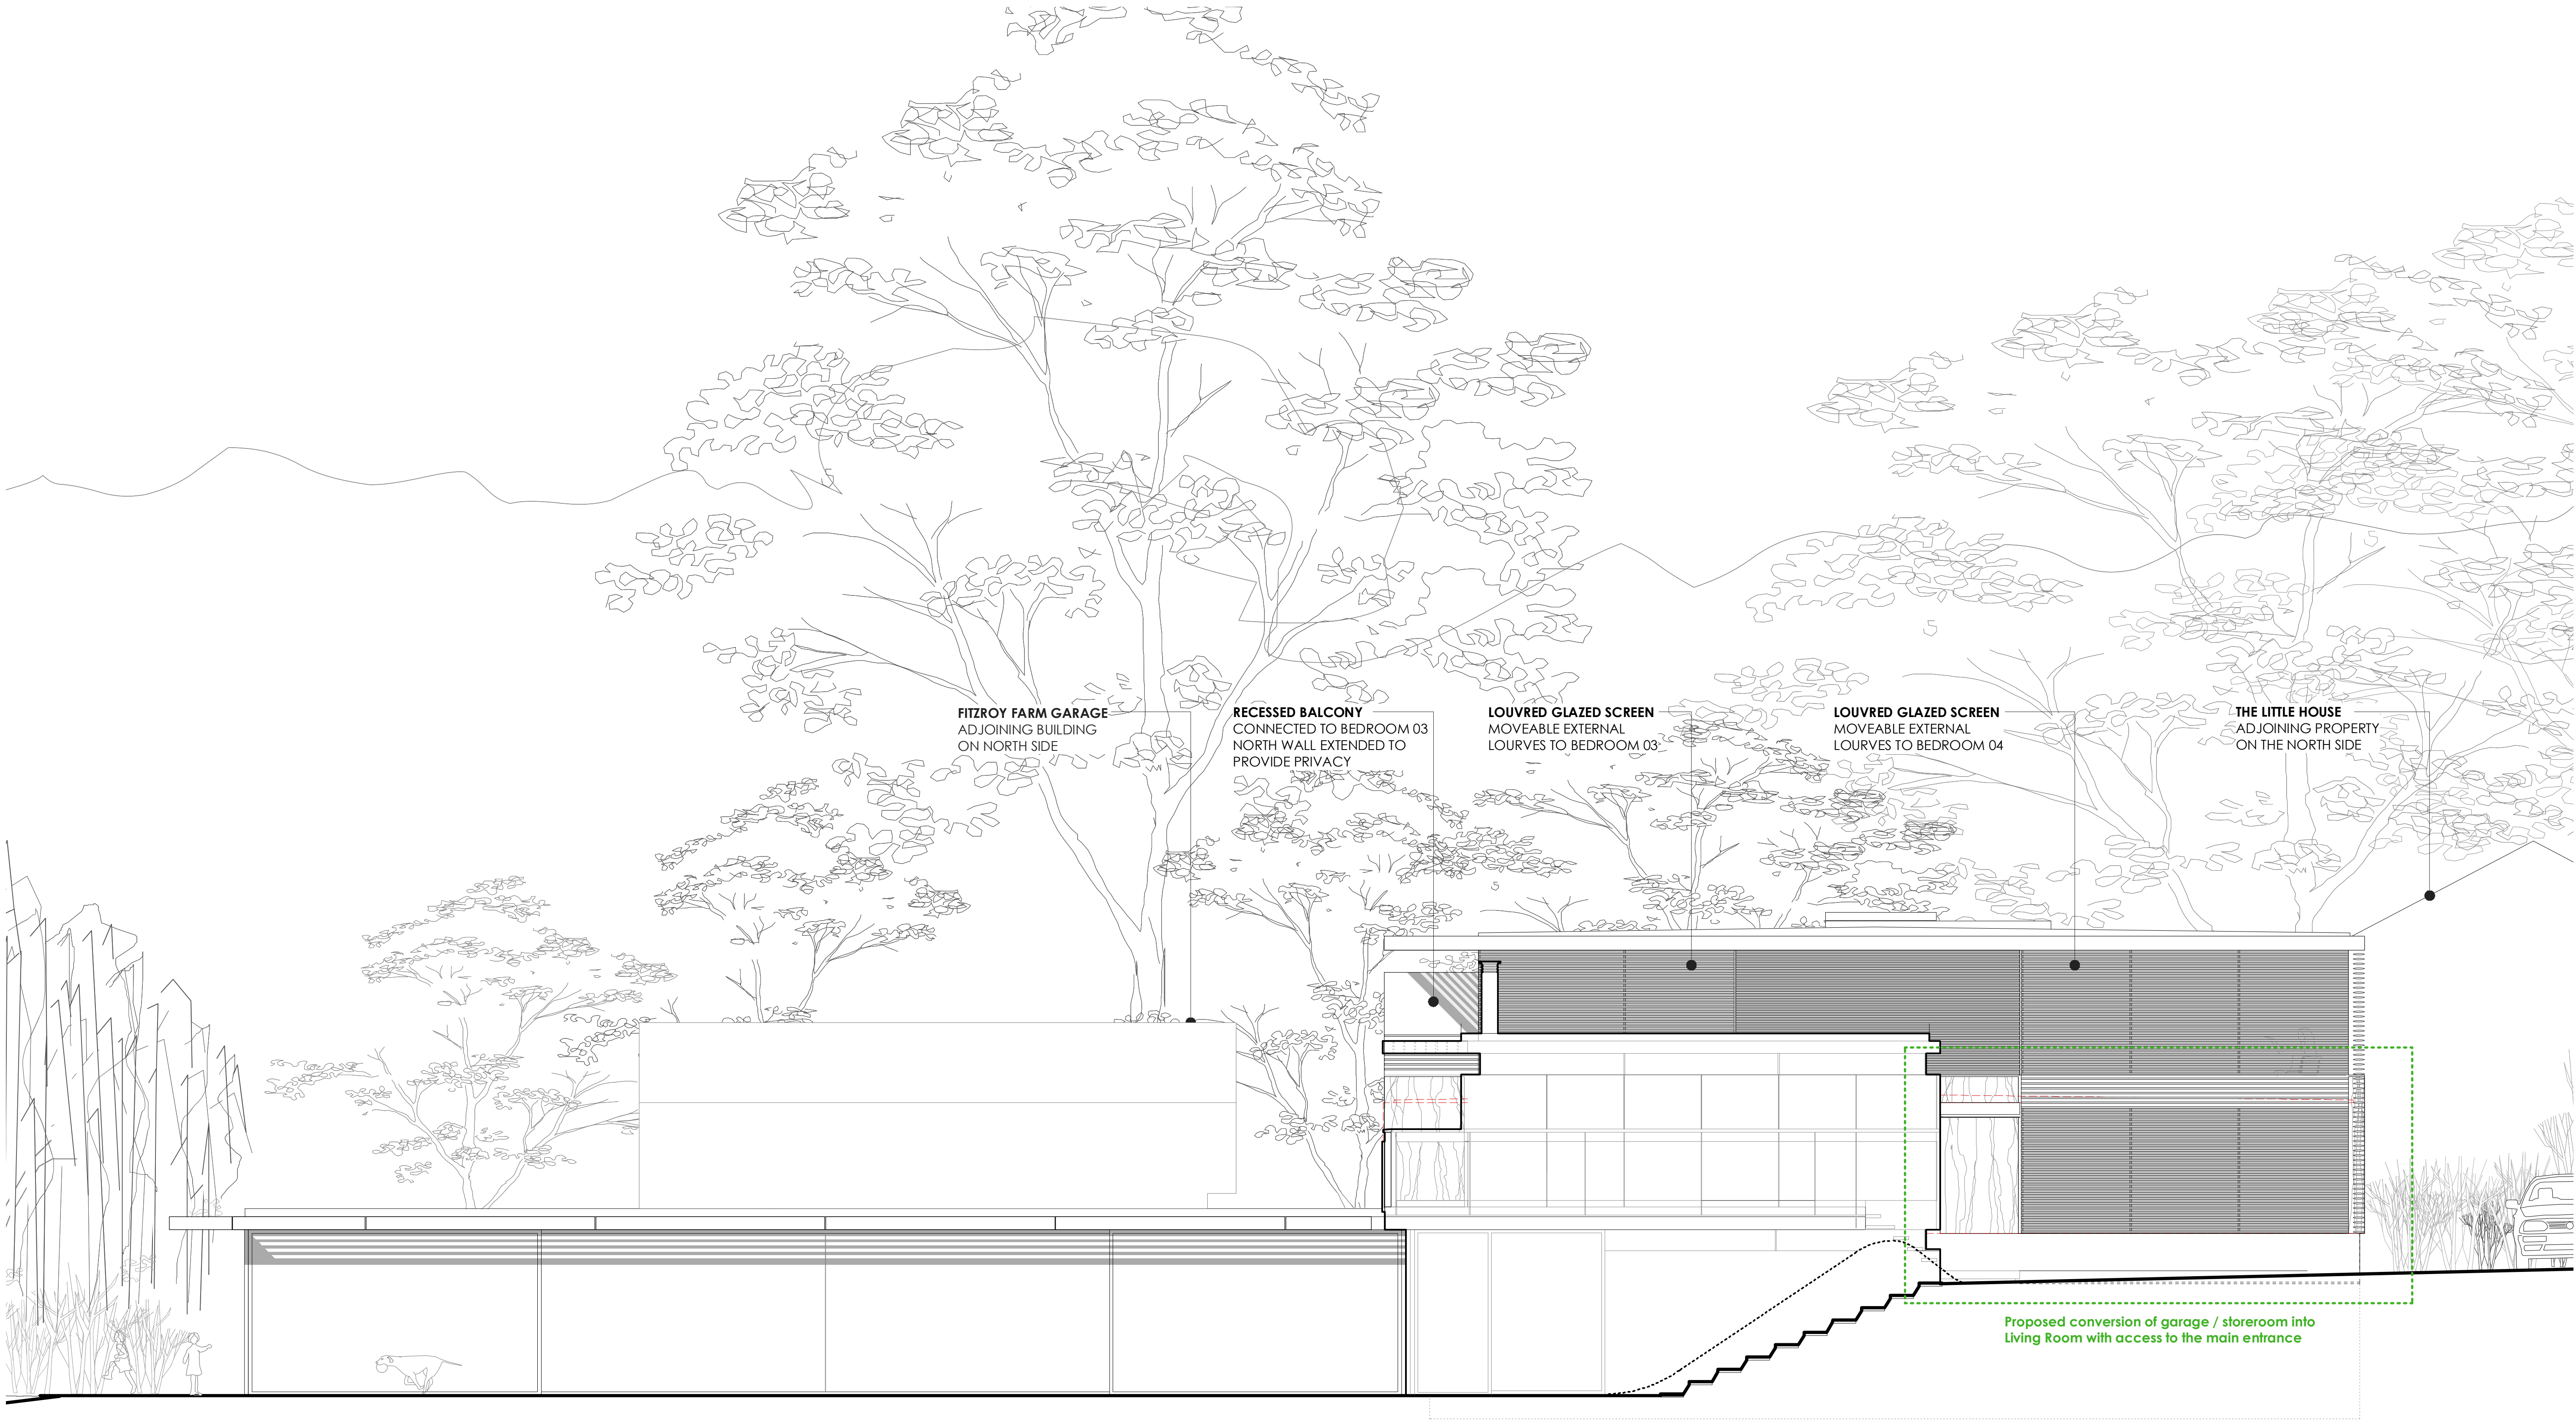

01 SOUTH ELEVATION
SCALE 1:100@A1 1:200@A3

REVISIONS	PLANNING	MOOARC 198 BLACKSTOCK RD LONDON N5 1EN T 020 7354 1729 F 020 7354 1730 E studio@mooarc.com					
		PROJECT WALLACE HOUSE, FITZROY PARK, LONDON N6 6HT		DATE JULY 2009		213(30)33	REV
		TITLE PROPOSED SOUTH ELEVATION		SCALE 1:50@A1,1:100@A3			