

Notes
Copyright remains the property of Canaway Fleming Architects and this drawing is not to be used for any purposes without the express permission of the Architect. No implied License is given for its use.

Do not scale from this drawing. All dimensions should be checked on site for accuracy.

A. 11.1.10. Specification Reference, Door and Window References removed. Drawing for new planning application

Revisions

CANAWAY FLEMING ARCHITECTS

Canaway Fleming Architects Ltd
The Dutch House
307-308 High Holborn
London WC1V 7LL
T: 020 7430 2262
F: 020 7430 2274
E: mailbox@canawayfleming.com

Client Holborn Links Limited.


Project 8 Southampton Place, London.


Drawing Title Existing Long Section AA .
[Ground Floor Link]

Date September 2009 Scale 1:50 @ A1

© Copyright Canaway Fleming Architects Ltd.			
Project	Origin	No.	Revision
058	A	0084	A
Status	Drawn	Checked	
PLANNING	MC	NF	

01 LONG SECTION AA
A0084 EXISTING1:50

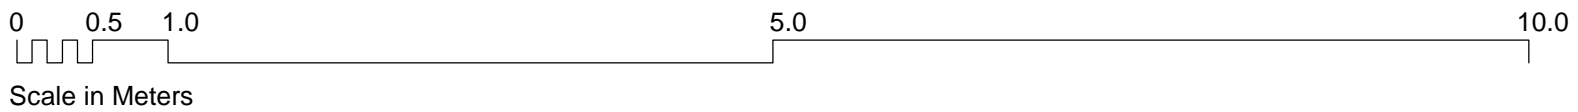

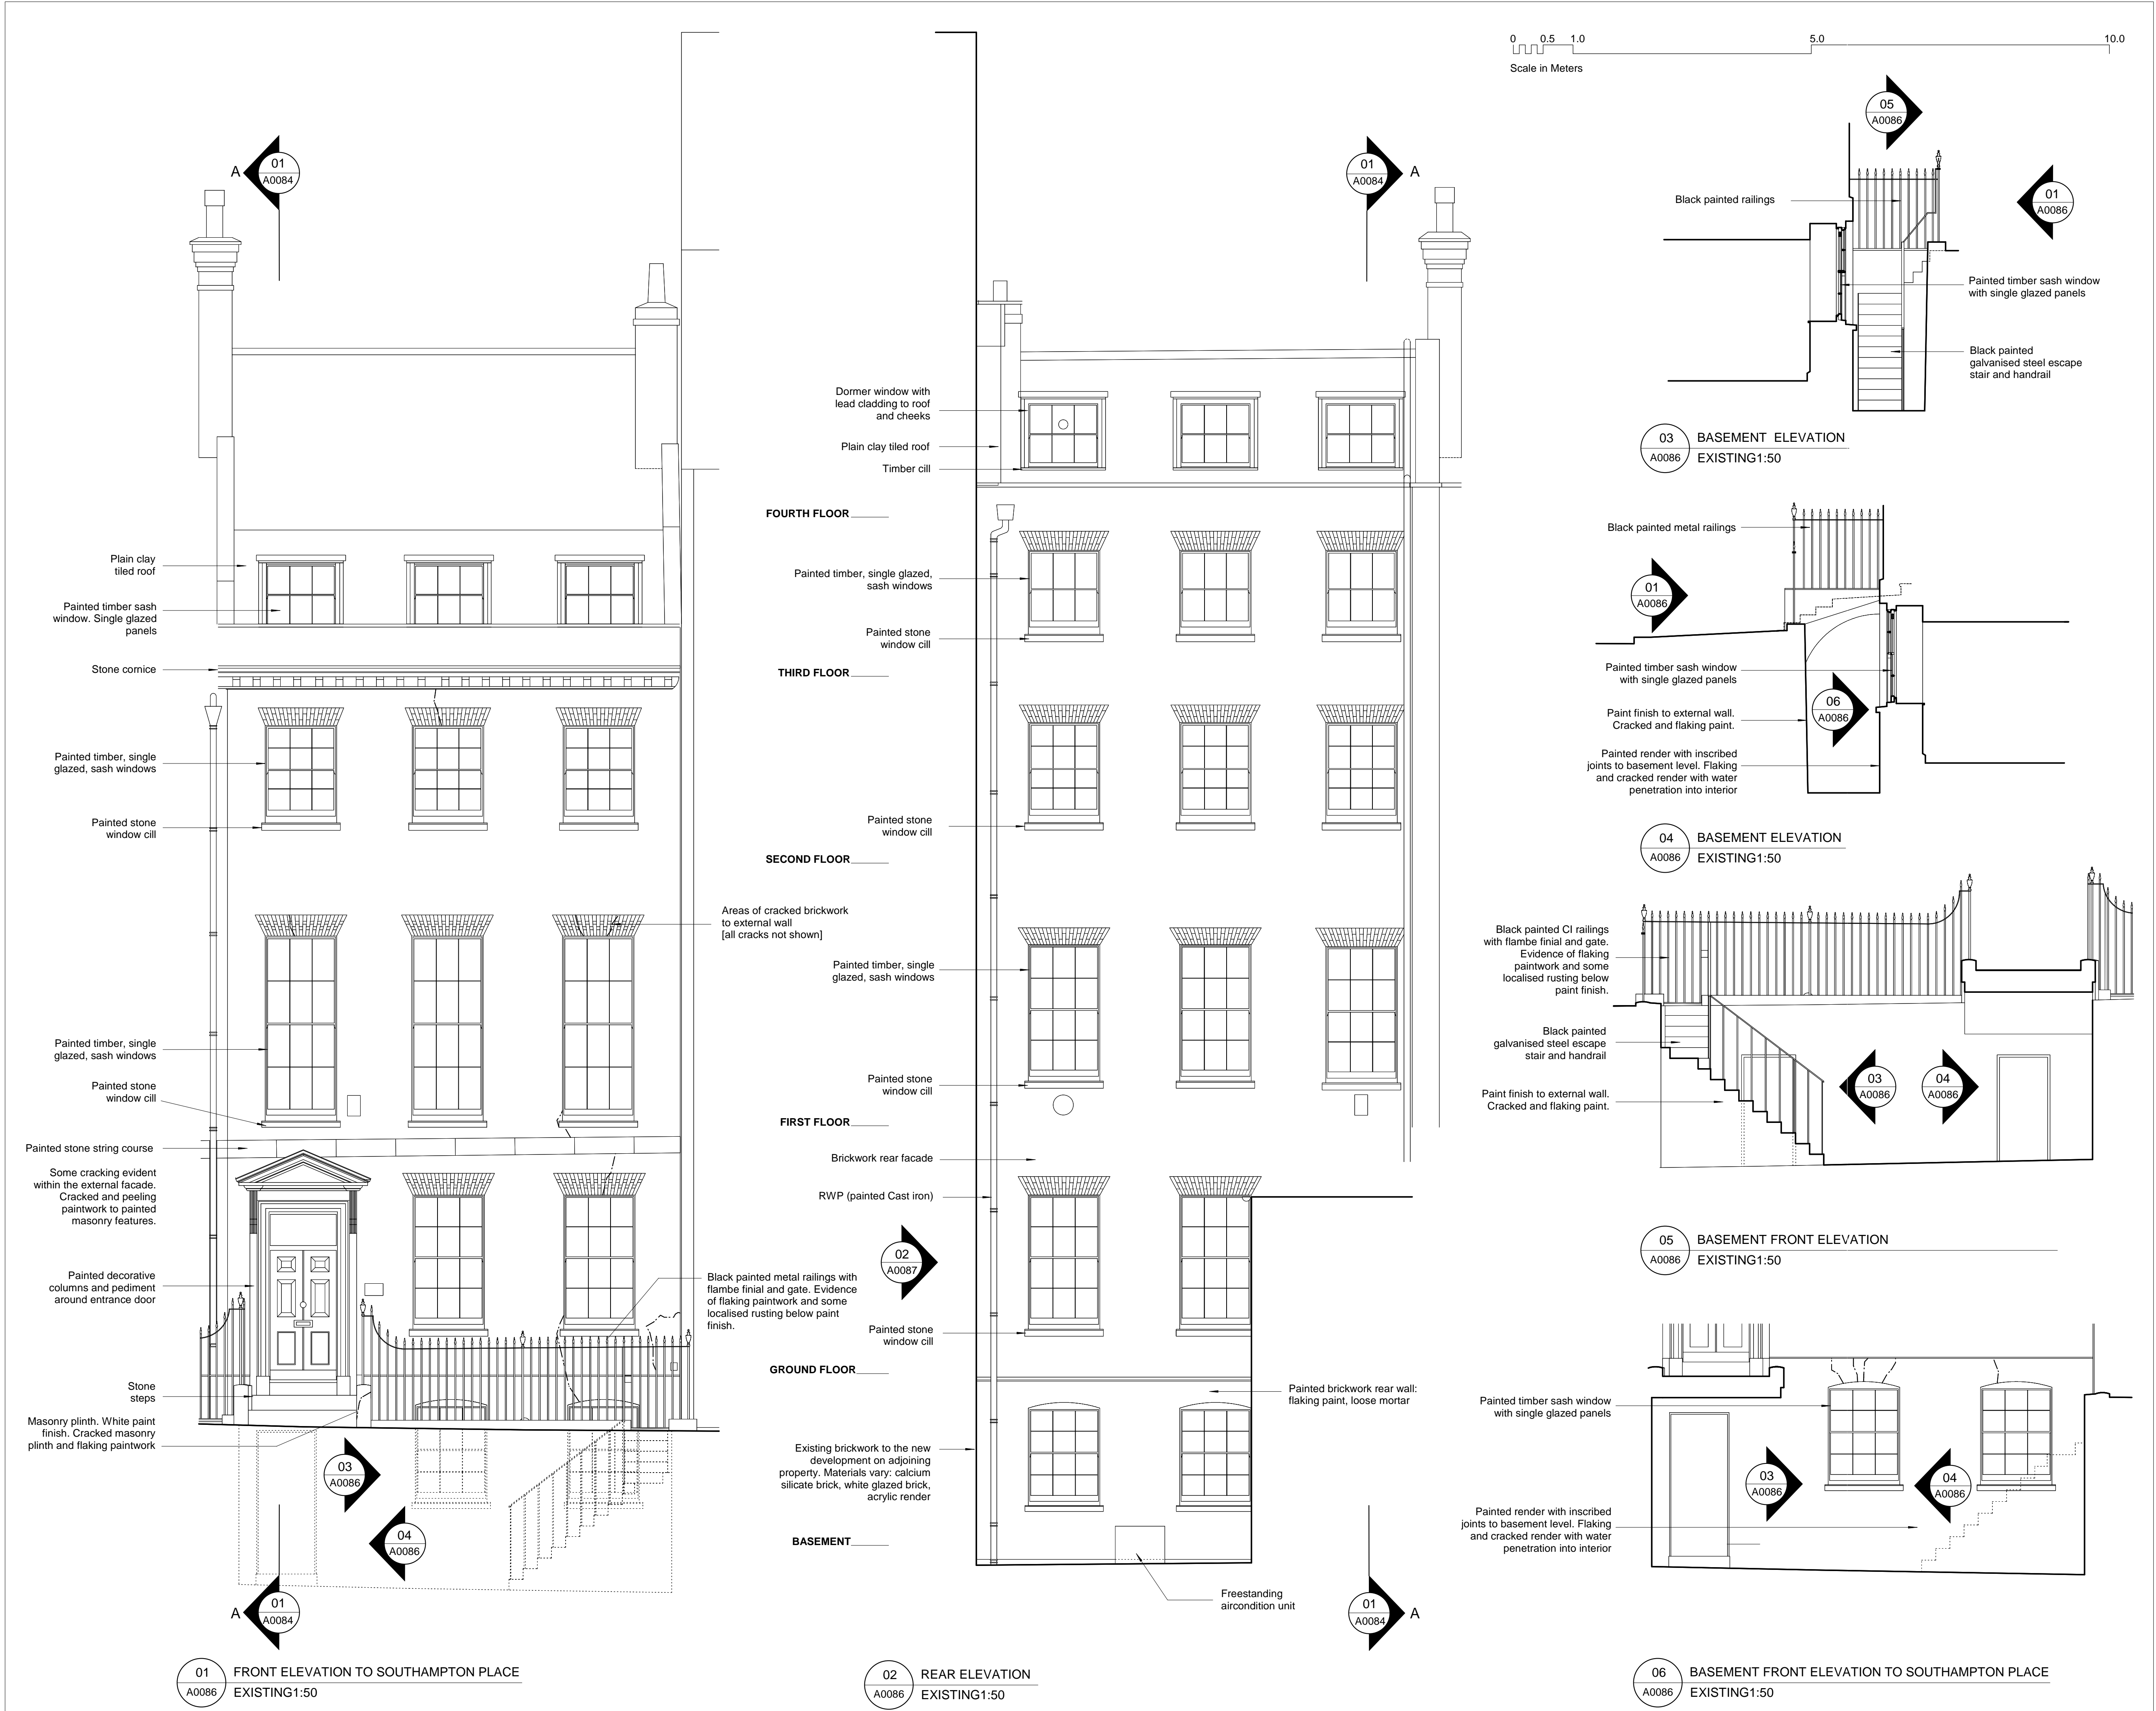

Notes
Copyright remains the property of Canaway Fleming Architects and this drawing is not to be used for any purposes without the express permission of the Architect. No implied License is given for its use.

Do not scale from this drawing. All dimensions should be checked on site for accuracy.

A. 11.1.10. Specification References, Door and Window References removed. Drawing for new planning application

CANAWAY FLEMING ARCHITECTS

Canaway Fleming Architects Ltd
The Dutch House
307-308 High Holborn
London WC1V 7LL
T: 020 7430 2262
F: 020 7430 2274
E: mailbox@canawayfleming.com


Client Holborn Links Limited.

Project 8 Southampton Place, London.

Drawing Title Existing Front and Rear Elevations with References for Proposed works. [Ground Floor Link]

Date September 2009 Scale 1:50 @ A1

© Copyright Canaway Fleming Architects Ltd.			
Project	Origin	No.	Revision
058	A	0086	A
Status	Drawn	Checked	
PRELIMINARY	MC	NF	

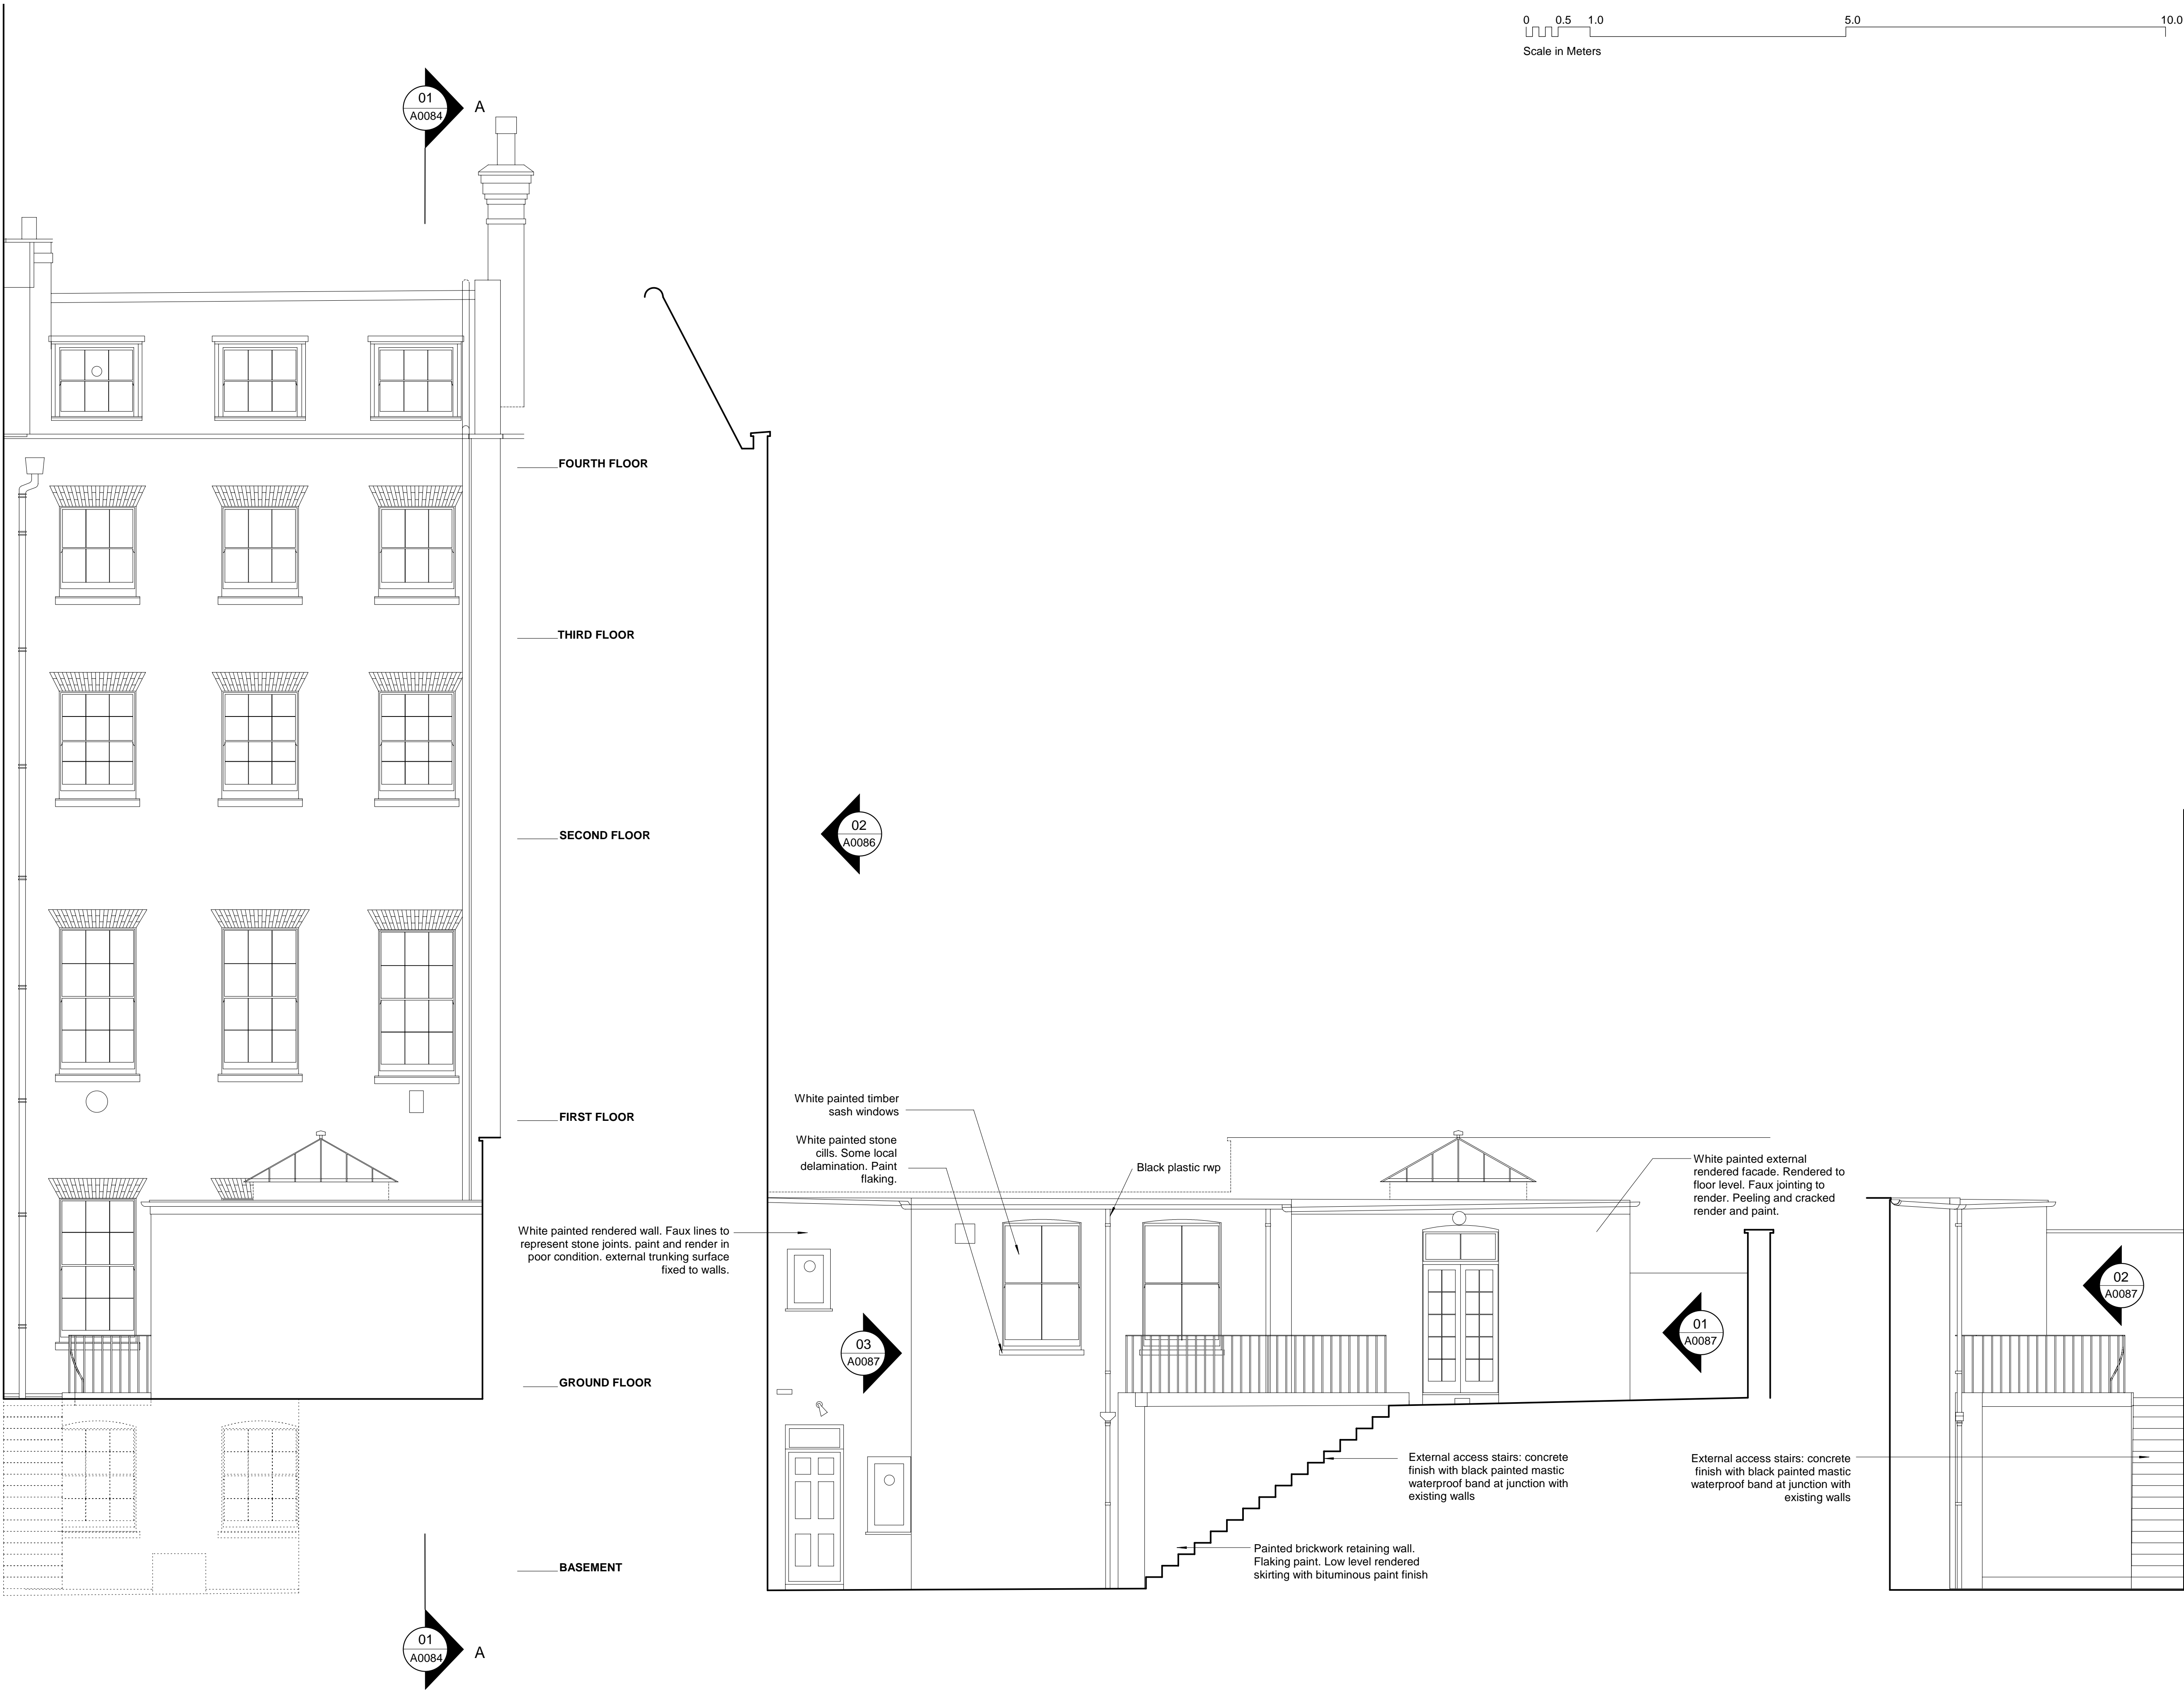

Notes
Copyright remains the property of Canaway Fleming Architects and this drawing is not to be used for any purposes without the express permission of the Architect. No implied License is given for its use.

Do not scale from this drawing. All dimensions should be checked on site for accuracy.

A. 11.1.10. Specification Reference, Door and Window References removed. Drawing for new planning application

CANAWAY FLEMING ARCHITECTS

Canaway Fleming Architects Ltd
The Dutch House
307-308 High Holborn
London WC1V 7LL
T: 020 7430 2262
F: 020 7430 2274
E: mailbox@canawayfleming.com

Client Holborn Links Limited.

Project 8 Southampton Place, London.

Drawing Title Existing Rear Extension Elevation
[Ground Floor Link]

Date September 2009 Scale 1:50 @ A1

© Copyright Canaway Fleming Architects Ltd.			
Project	Origin	No.	Revision
058	A	0087	A
Status	Drawn	Checked	
PLANNING	MC	NF	



01 EXTENSION REAR ELEVATION
A0087 EXISTING 1:50

02 EXTENSION SIDE ELEVATION
A0087 EXISTING 1:50


03 EXTENSION ELEVATION
A0087 EXISTING 1:50

Notes
Copyright remains the property of Canaway Fleming Architects and this drawing is not to be used for any purposes without the express permission of the Architect. No implied License is given for its use.

Do not scale from this drawing. All dimensions should be checked on site for accuracy.

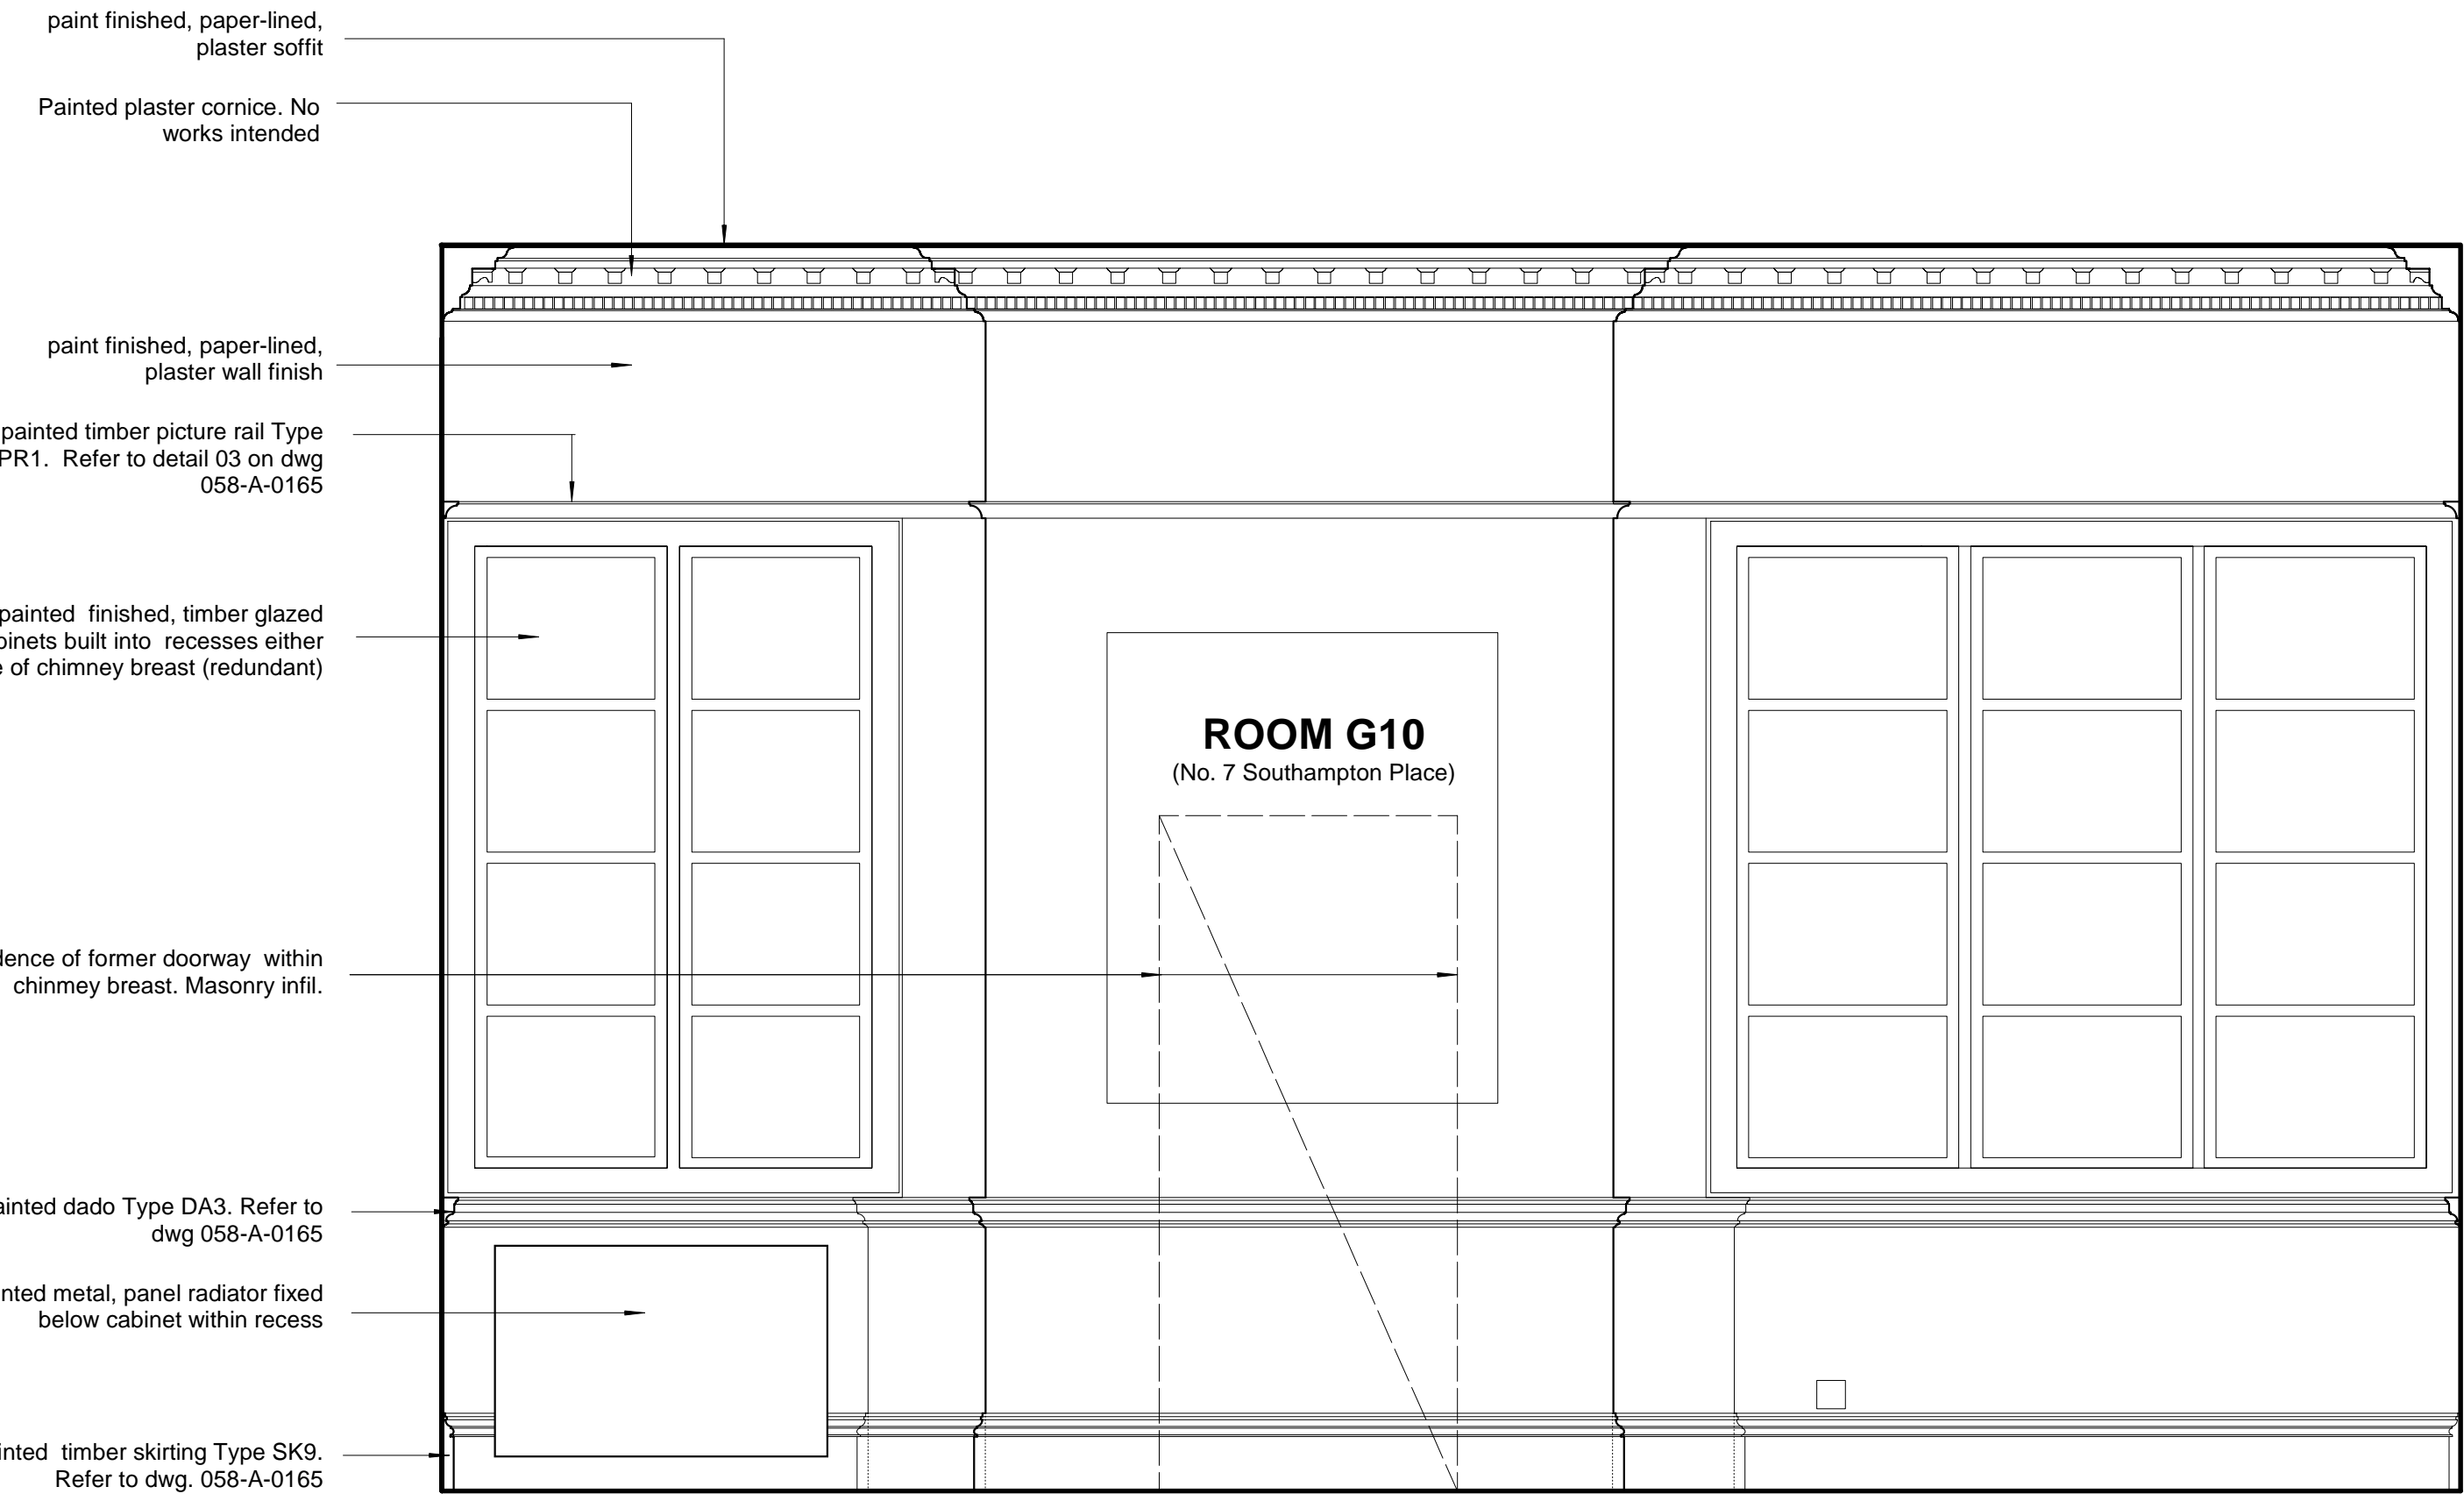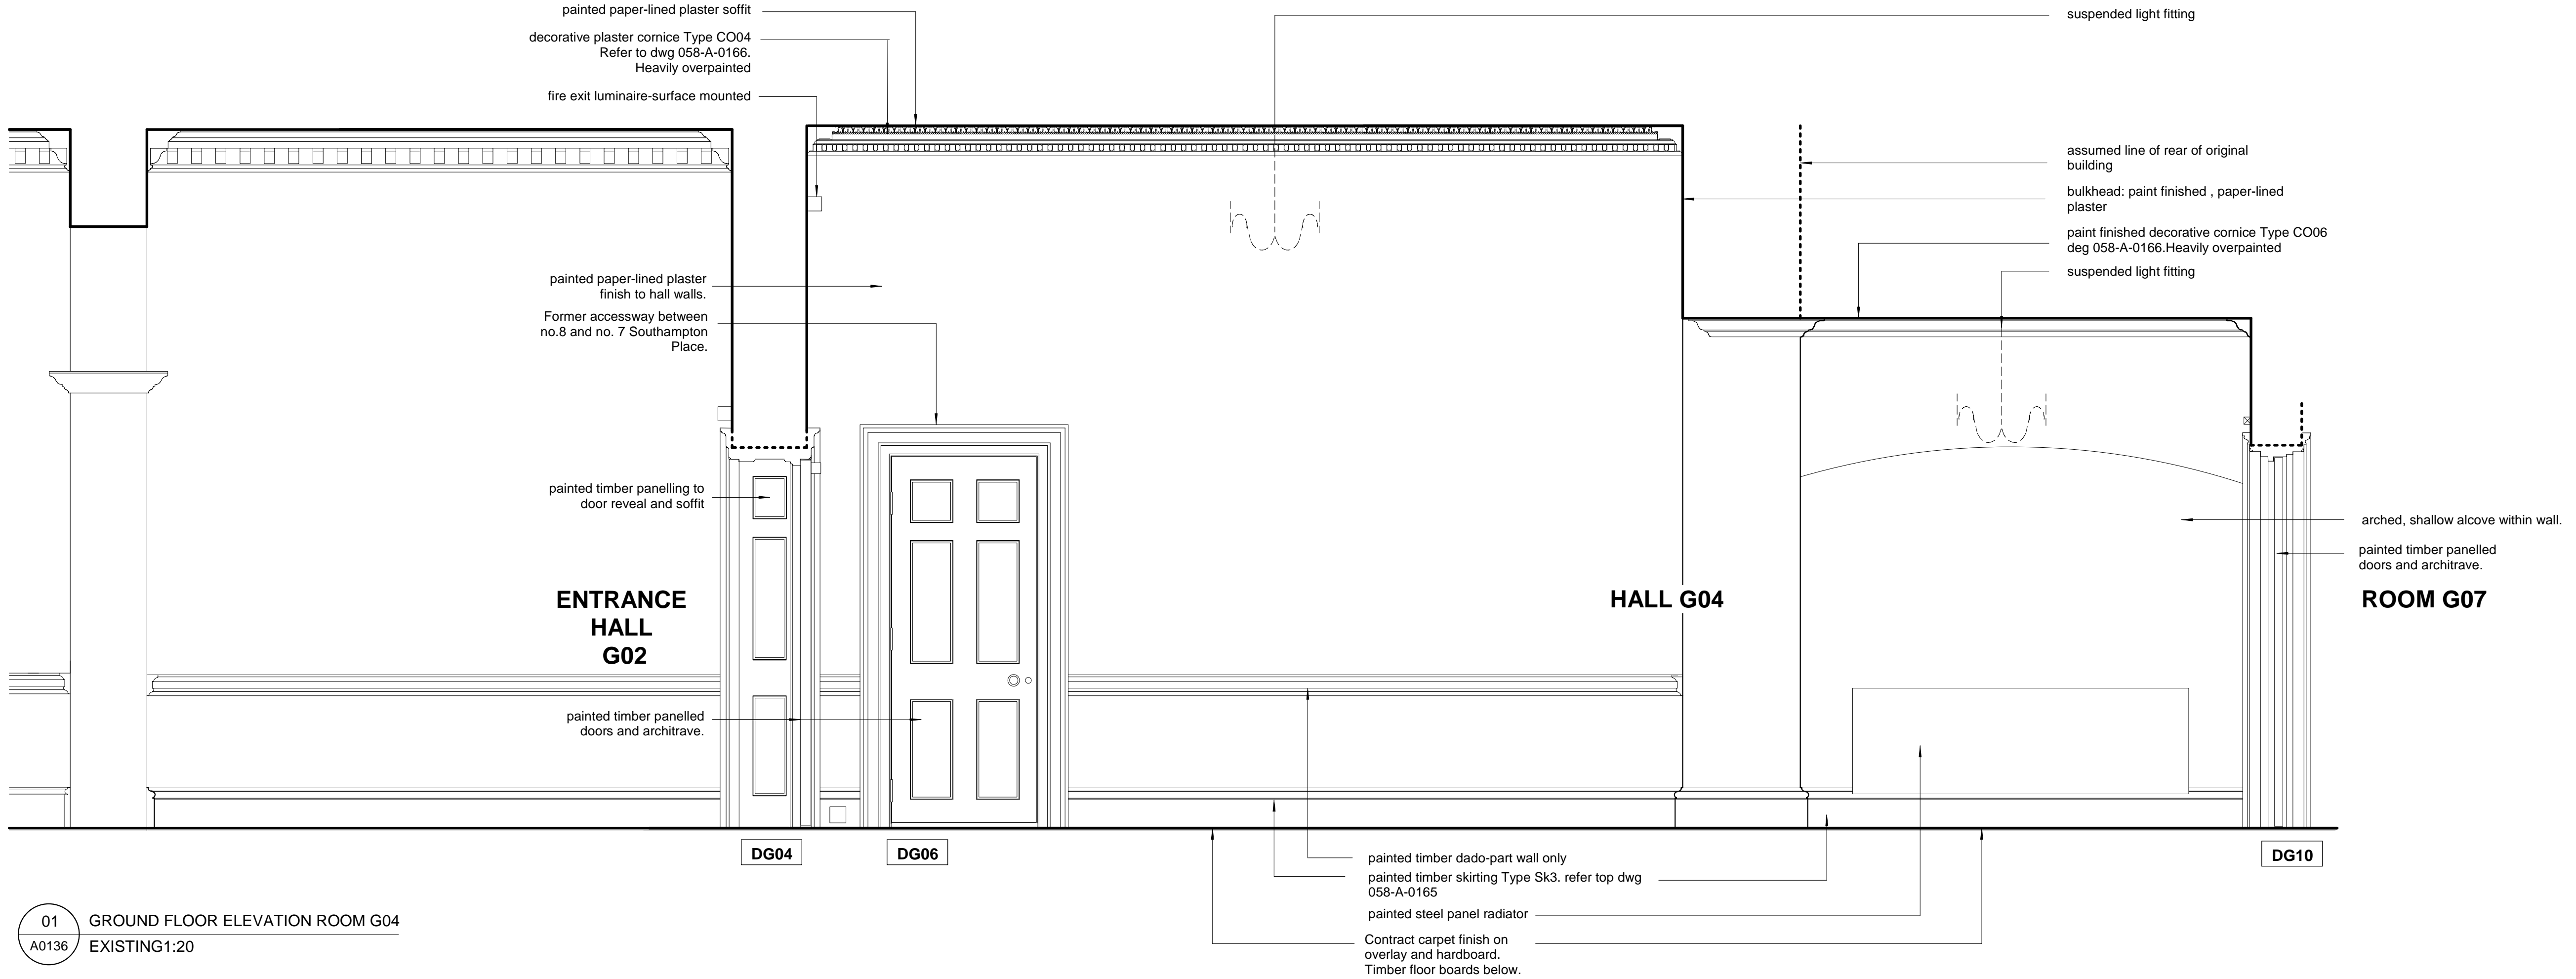

GROUND FLOOR REFERENCE PLAN

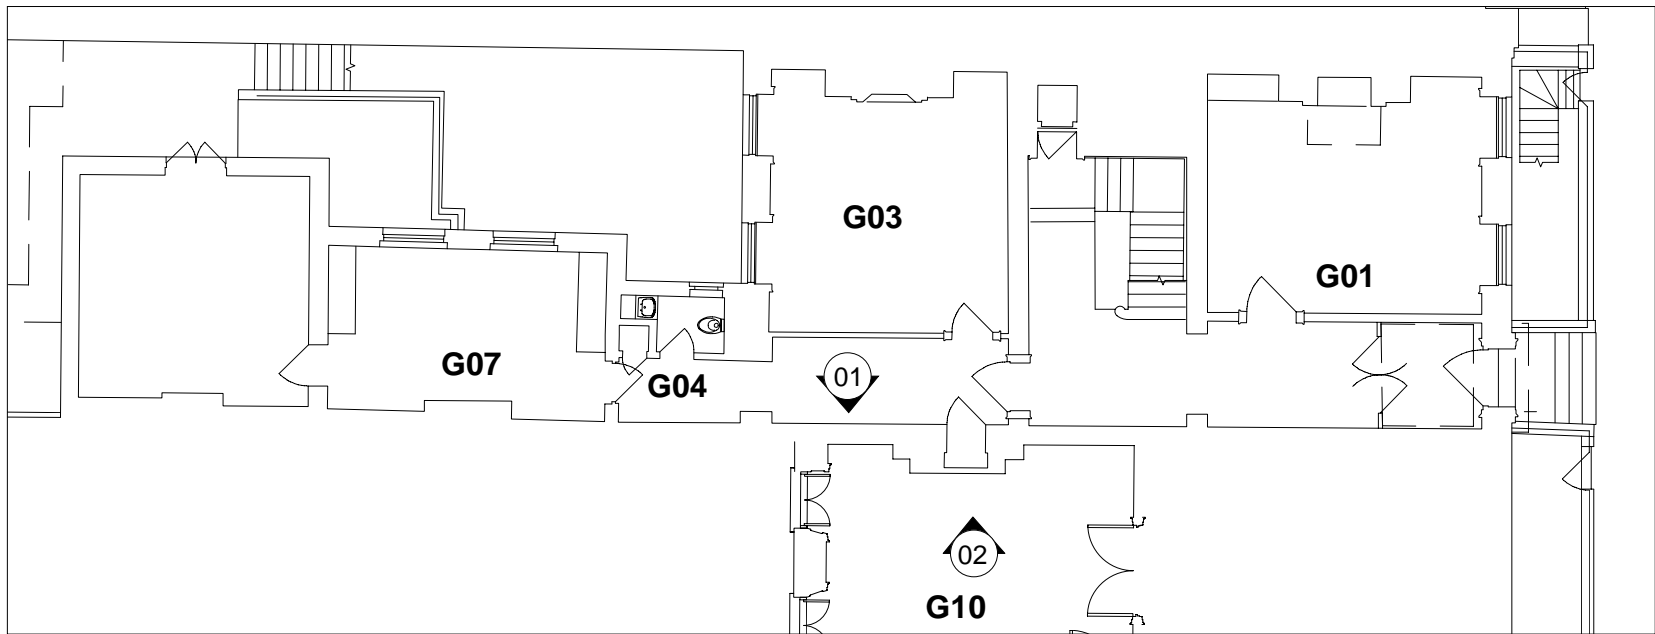

A. 11.1.10. References removed
Drawing for new planning application

Revisions

CANAWAY FLEMING ARCHITECTS

Canaway Fleming Architects Ltd
The Dutch House
307-308 High Holborn
London WC1V 7LL
T: 020 7430 2262
F: 020 7430 2274
E: mailbox@canawayfleming.com

Client Holborn Links Limited.

Project 8 Southampton Place, London.

Drawing Title Existing Ground Floor
Wall Elevations Room G04 & Link
[Ground Floor Link]

Date September 2009 Scale 1:20 @ A1

© Copyright Canaway Fleming Architects Ltd.

Project	Origin	No.	Revision
058	A	0136	A
Status	Drawn	Checked	
PLANNING	NF	MC	