


Plan Continued on  
Drawing 058/A/0104

0 0.5 1.0 4.0  
Scale in Meters

**Notes**  
Copyright remains the property of Canaway Fleming Architects and this drawing is not to be used for any purposes without the express permission of the Architect. No implied License is given for its use.

Do not scale from this drawing. All dimensions should be checked on site for accuracy.

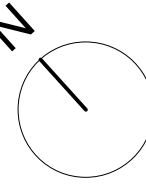

LIFT

STAIR 1


ROOM G01

**Finishes:**  
Floor: Carpet on timber floor boards.  
Wall: Painted wallpaper on plaster.  
Ceiling: Painted wallpaper on plaster.  
Painted cornices. Painted timber dados and skirtings.

ENTRANCE HALL G02

**Finishes:**  
Floor: Sheet linoleum in tile pattern on timber.  
Wall: Painted wallpaper on plaster.  
Ceiling: Painted wallpaper on plaster.  
Painted cornices. Painted timber dados and skirtings.

GROUND FLOOR REFERENCE PLAN

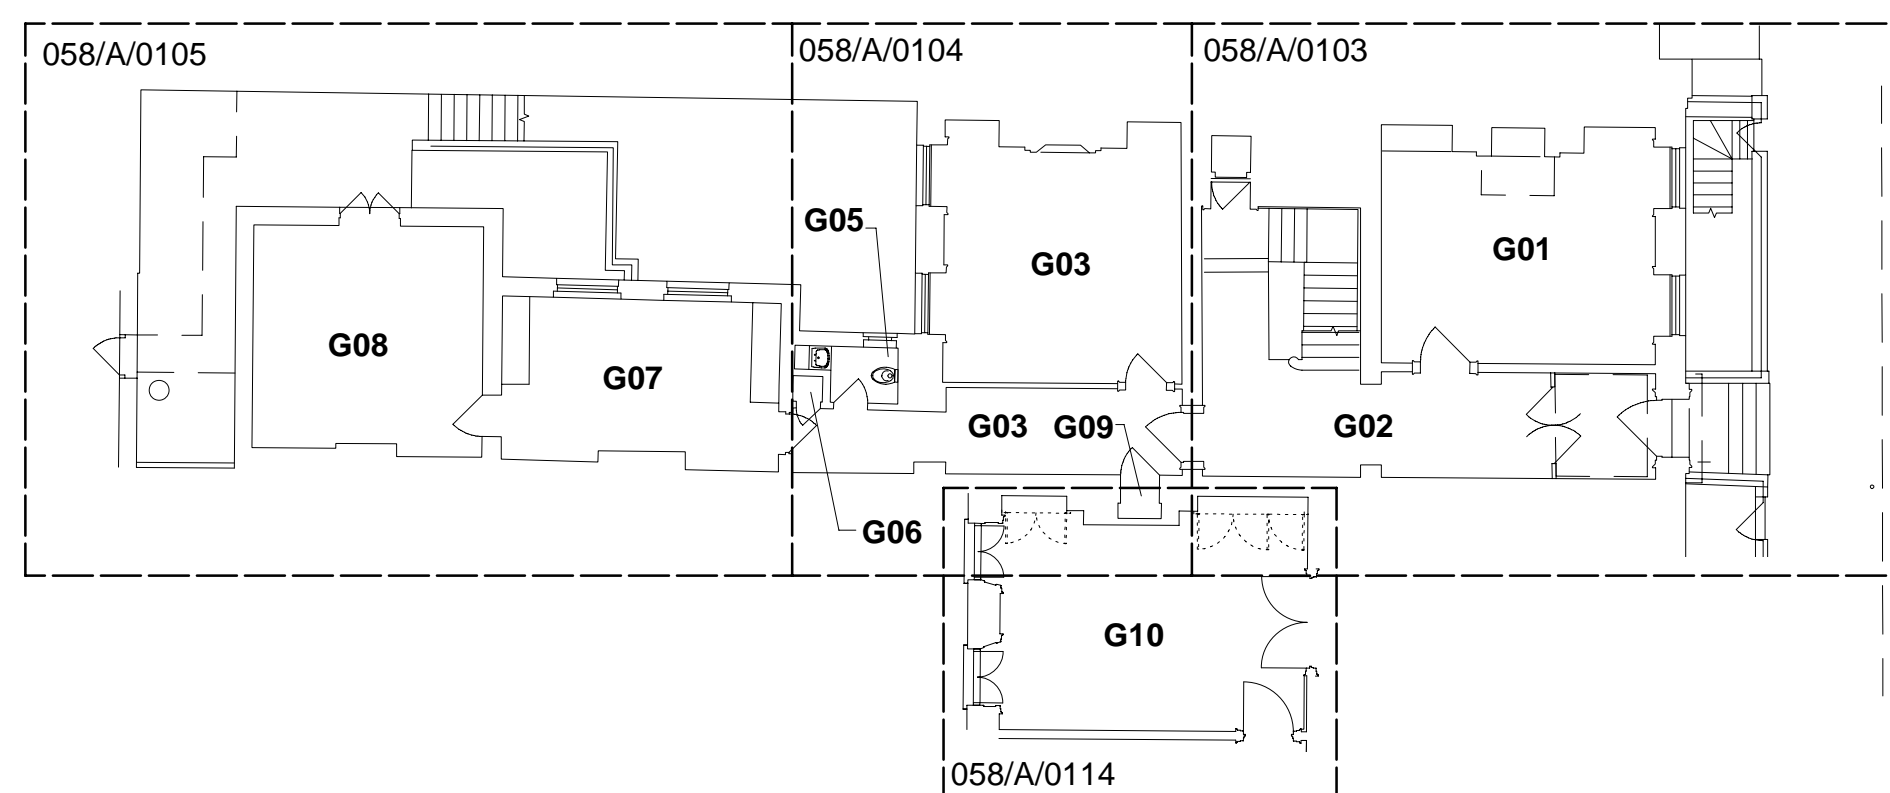

01  
A0103 GROUND FLOOR PLAN: SHEET 1 OF 3  
EXISTING1:20

A: 11.1.10. References removed  
Drawing for new planning application  
Revisions

CANAWAY FLEMING ARCHITECTS

Canaway Fleming Architects Ltd  
The Dutch House  
307-308 High Holborn  
London WC1V 7LL  
T: 020 7430 2262  
F: 020 7430 2274  
E: mailbox@canawayfleming.com

Client Holborn Links Limited.


Project 8 Southampton Place, London.

Drawing Title Existing Ground Floor Plan.  
Sheet 1 of 4  
[Ground Floor Link]


Date January 2010 Scale 1:20 @ A1

© Copyright Canaway Fleming Architects Ltd.


Project	Origin	No.	Revision
058	A	0103	A
Status	Drawn	Checked	
PLANNING	MC	MF	

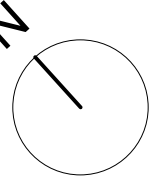

Do not scale from this drawing. All dimensions should be checked on site for accuracy.

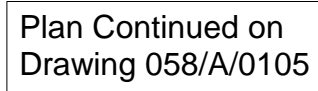



Plan Continued on  
Drawing 058/A/0103

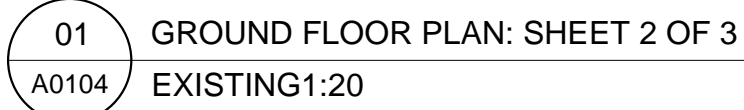


Project <b>058</b>	Origin <b>A</b>	No. <b>0104</b>	Revision <b>A</b>
Status <b>PLANNING</b>	Drawn <b>MC</b>	Checked <b>MF</b>	

**Notes**  
Copyright remains the property of Canaway Fleming Architects and this drawing is not to be used for any purposes without the express permission of the Architect. No implied License is given for its use.


Do not scale from this drawing. All dimensions should be checked on site for accuracy.

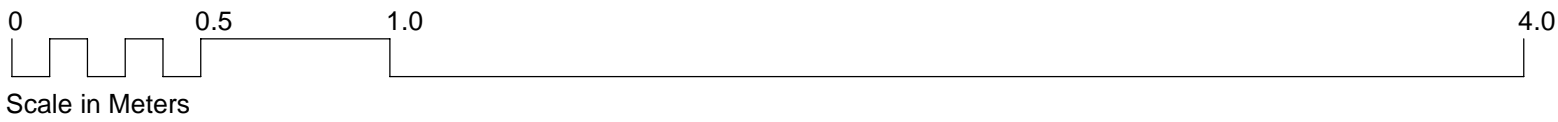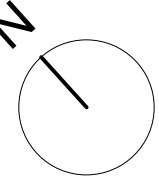

GROUND FLOOR REFERENCE PLAN

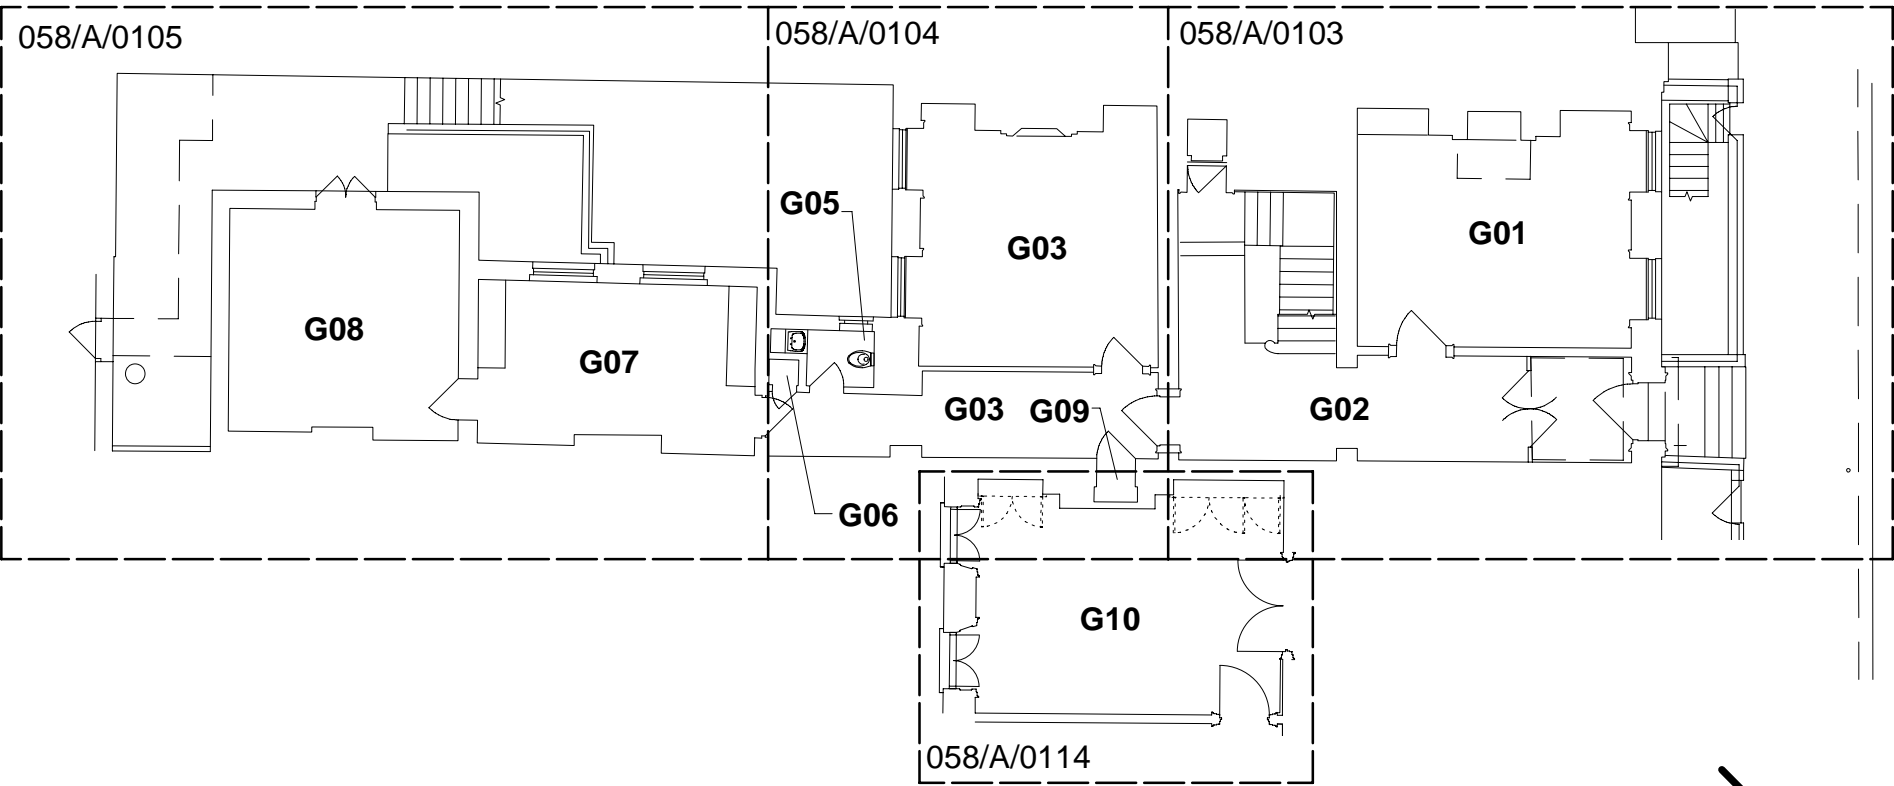

Plan Continued on  
Drawing 058/A/0104

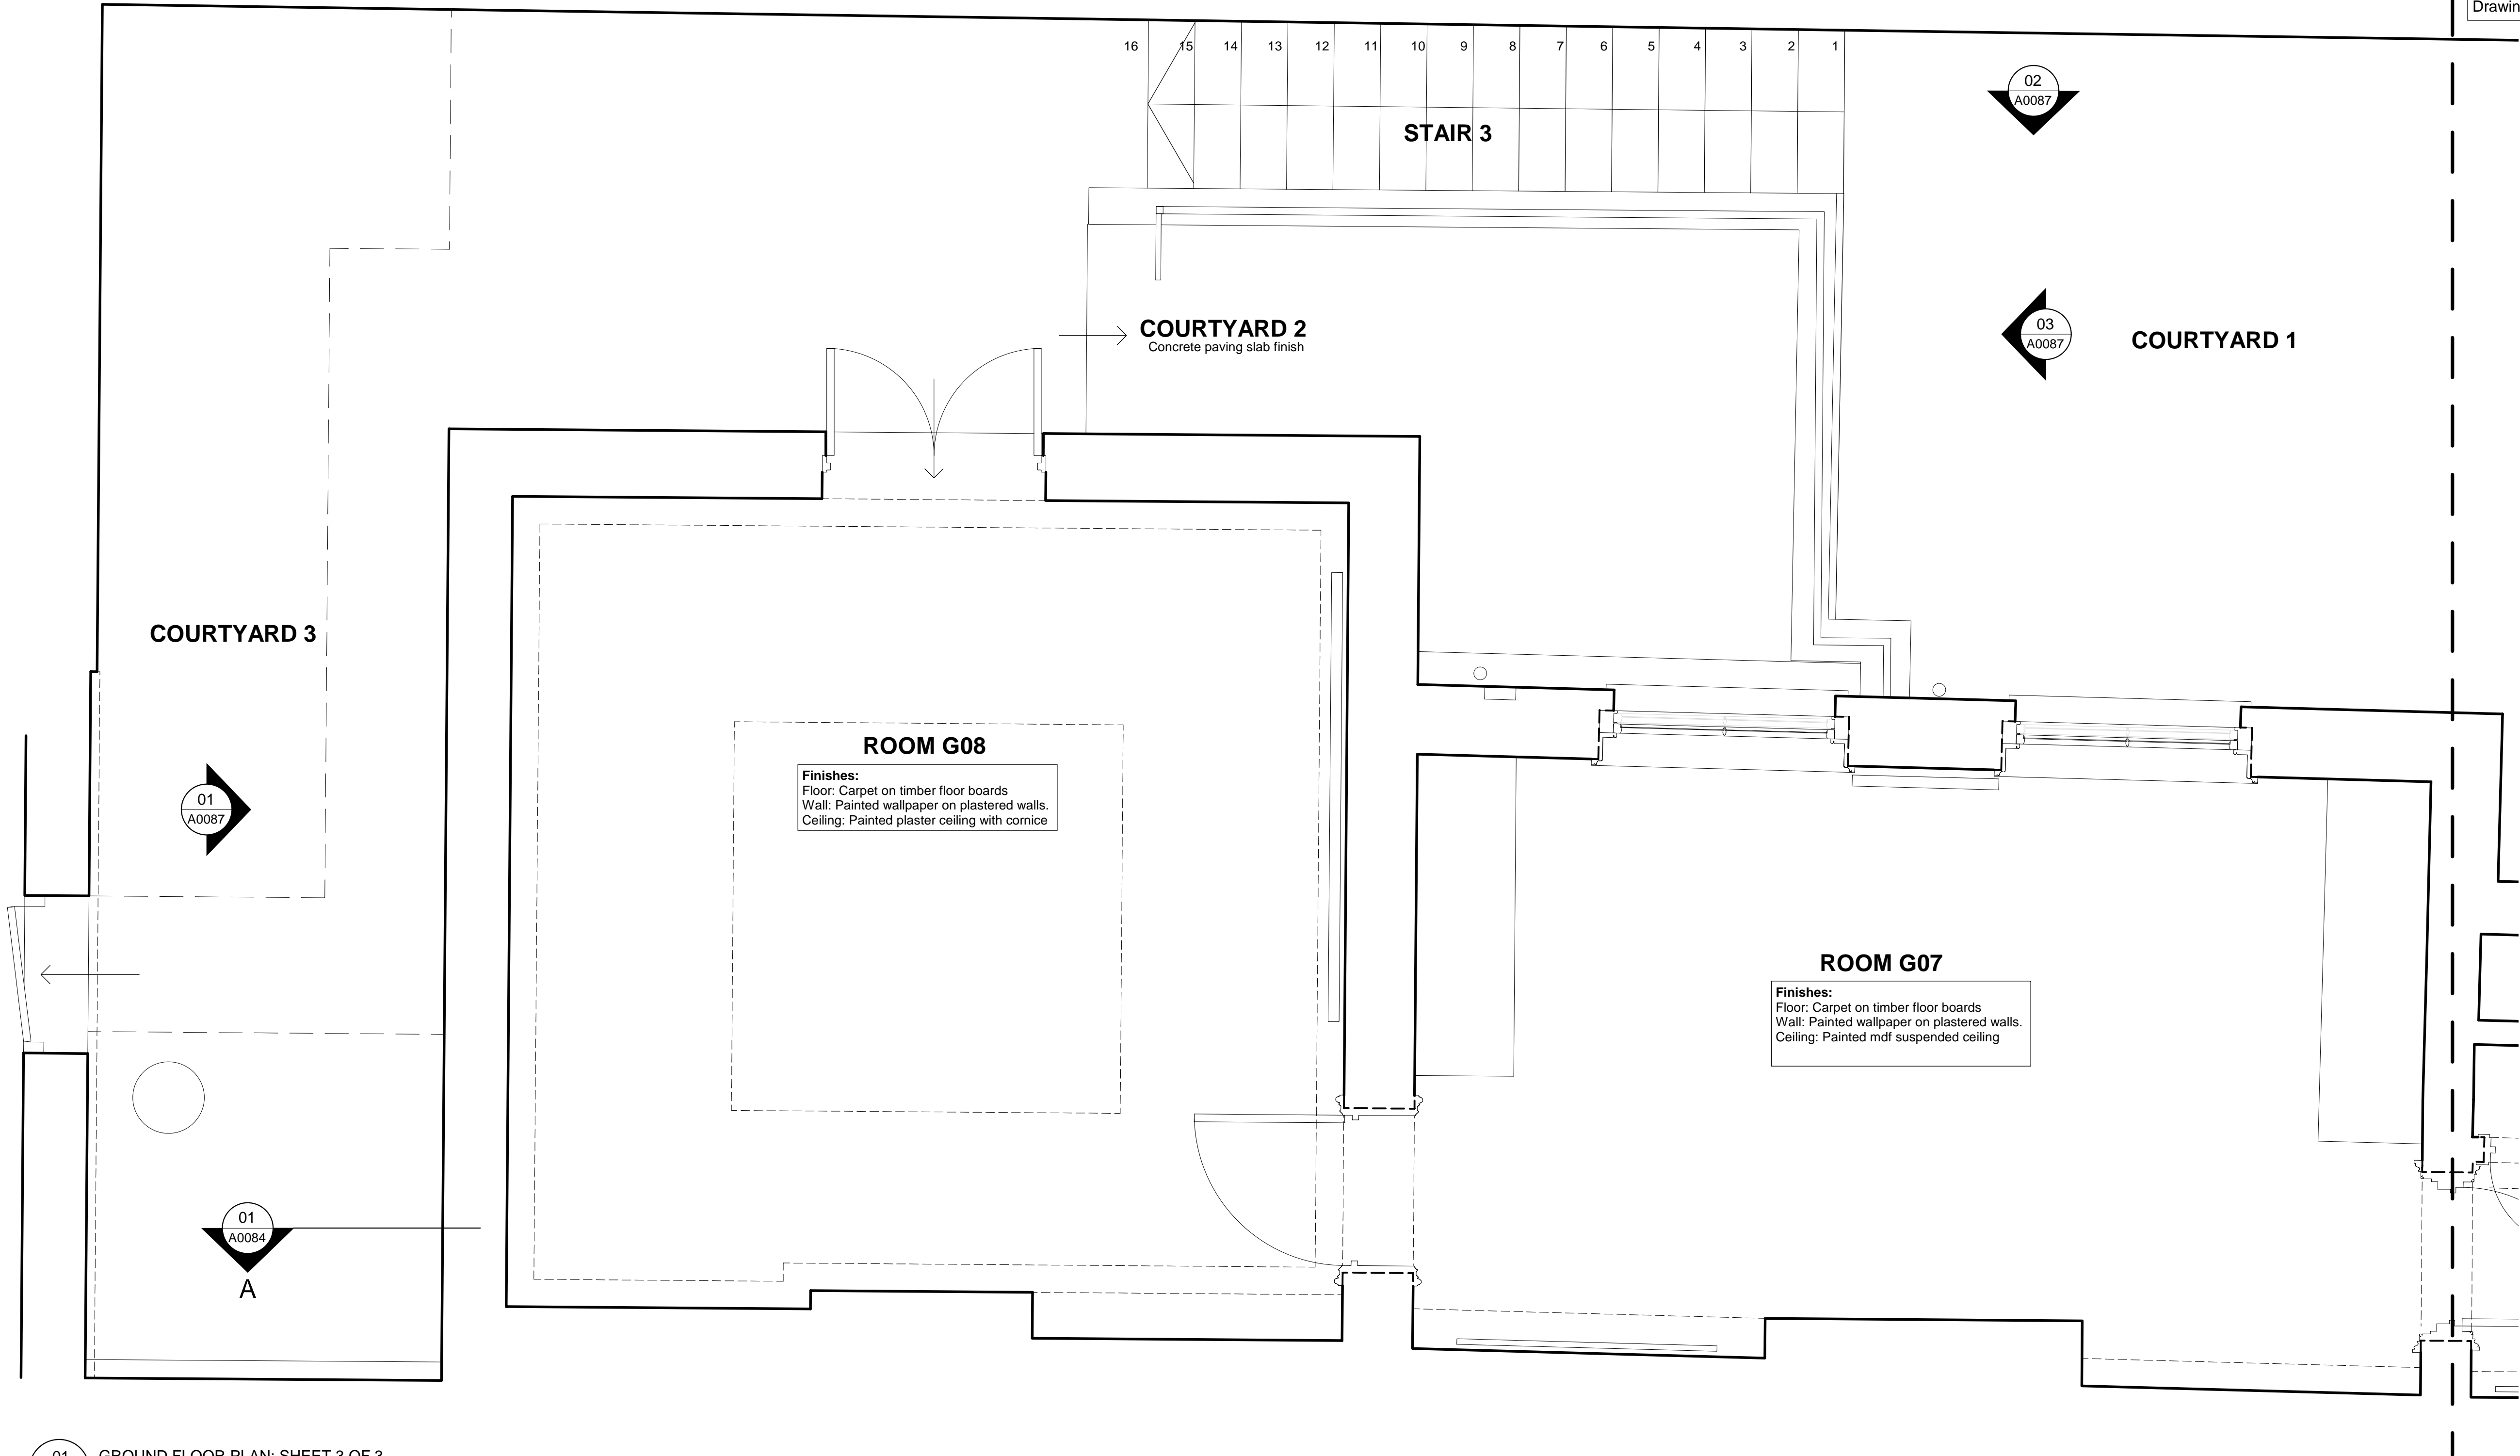

A. 11.1.10. References removed  
Revisions Drawing for new planning application

CANAWAY FLEMING ARCHITECTS

Canaway Fleming Architects Ltd  
The Dutch House  
307-308 High Holborn  
London WC1V 7LL  
T: 020 7430 2262  
F: 020 7430 2274  
E: mailbox@canawayfleming.com

Client Holborn Links Limited.

Project 8 Southampton Place, London.

Drawing Title Existing Ground Floor Plan.  
Sheet 3 of 4.  
[Ground Floor Link]


Date January 2010 Scale 1:20 @ A1

© Copyright Canaway Fleming Architects Ltd.



Project	Origin	No.	Revision
058	A	0105	A
Status	Drawn	Checked	
PLANNING	MC	MF	

**Notes**  
Copyright remains the property of Canaway Fleming Architects and this drawing is not to be used for any purposes without the express permission of the Architect. No implied License is given for its use.

Do not scale from this drawing. All dimensions should be checked on site for accuracy.

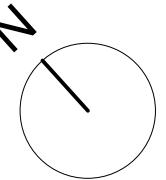

GROUND FLOOR REFERENCE PLAN

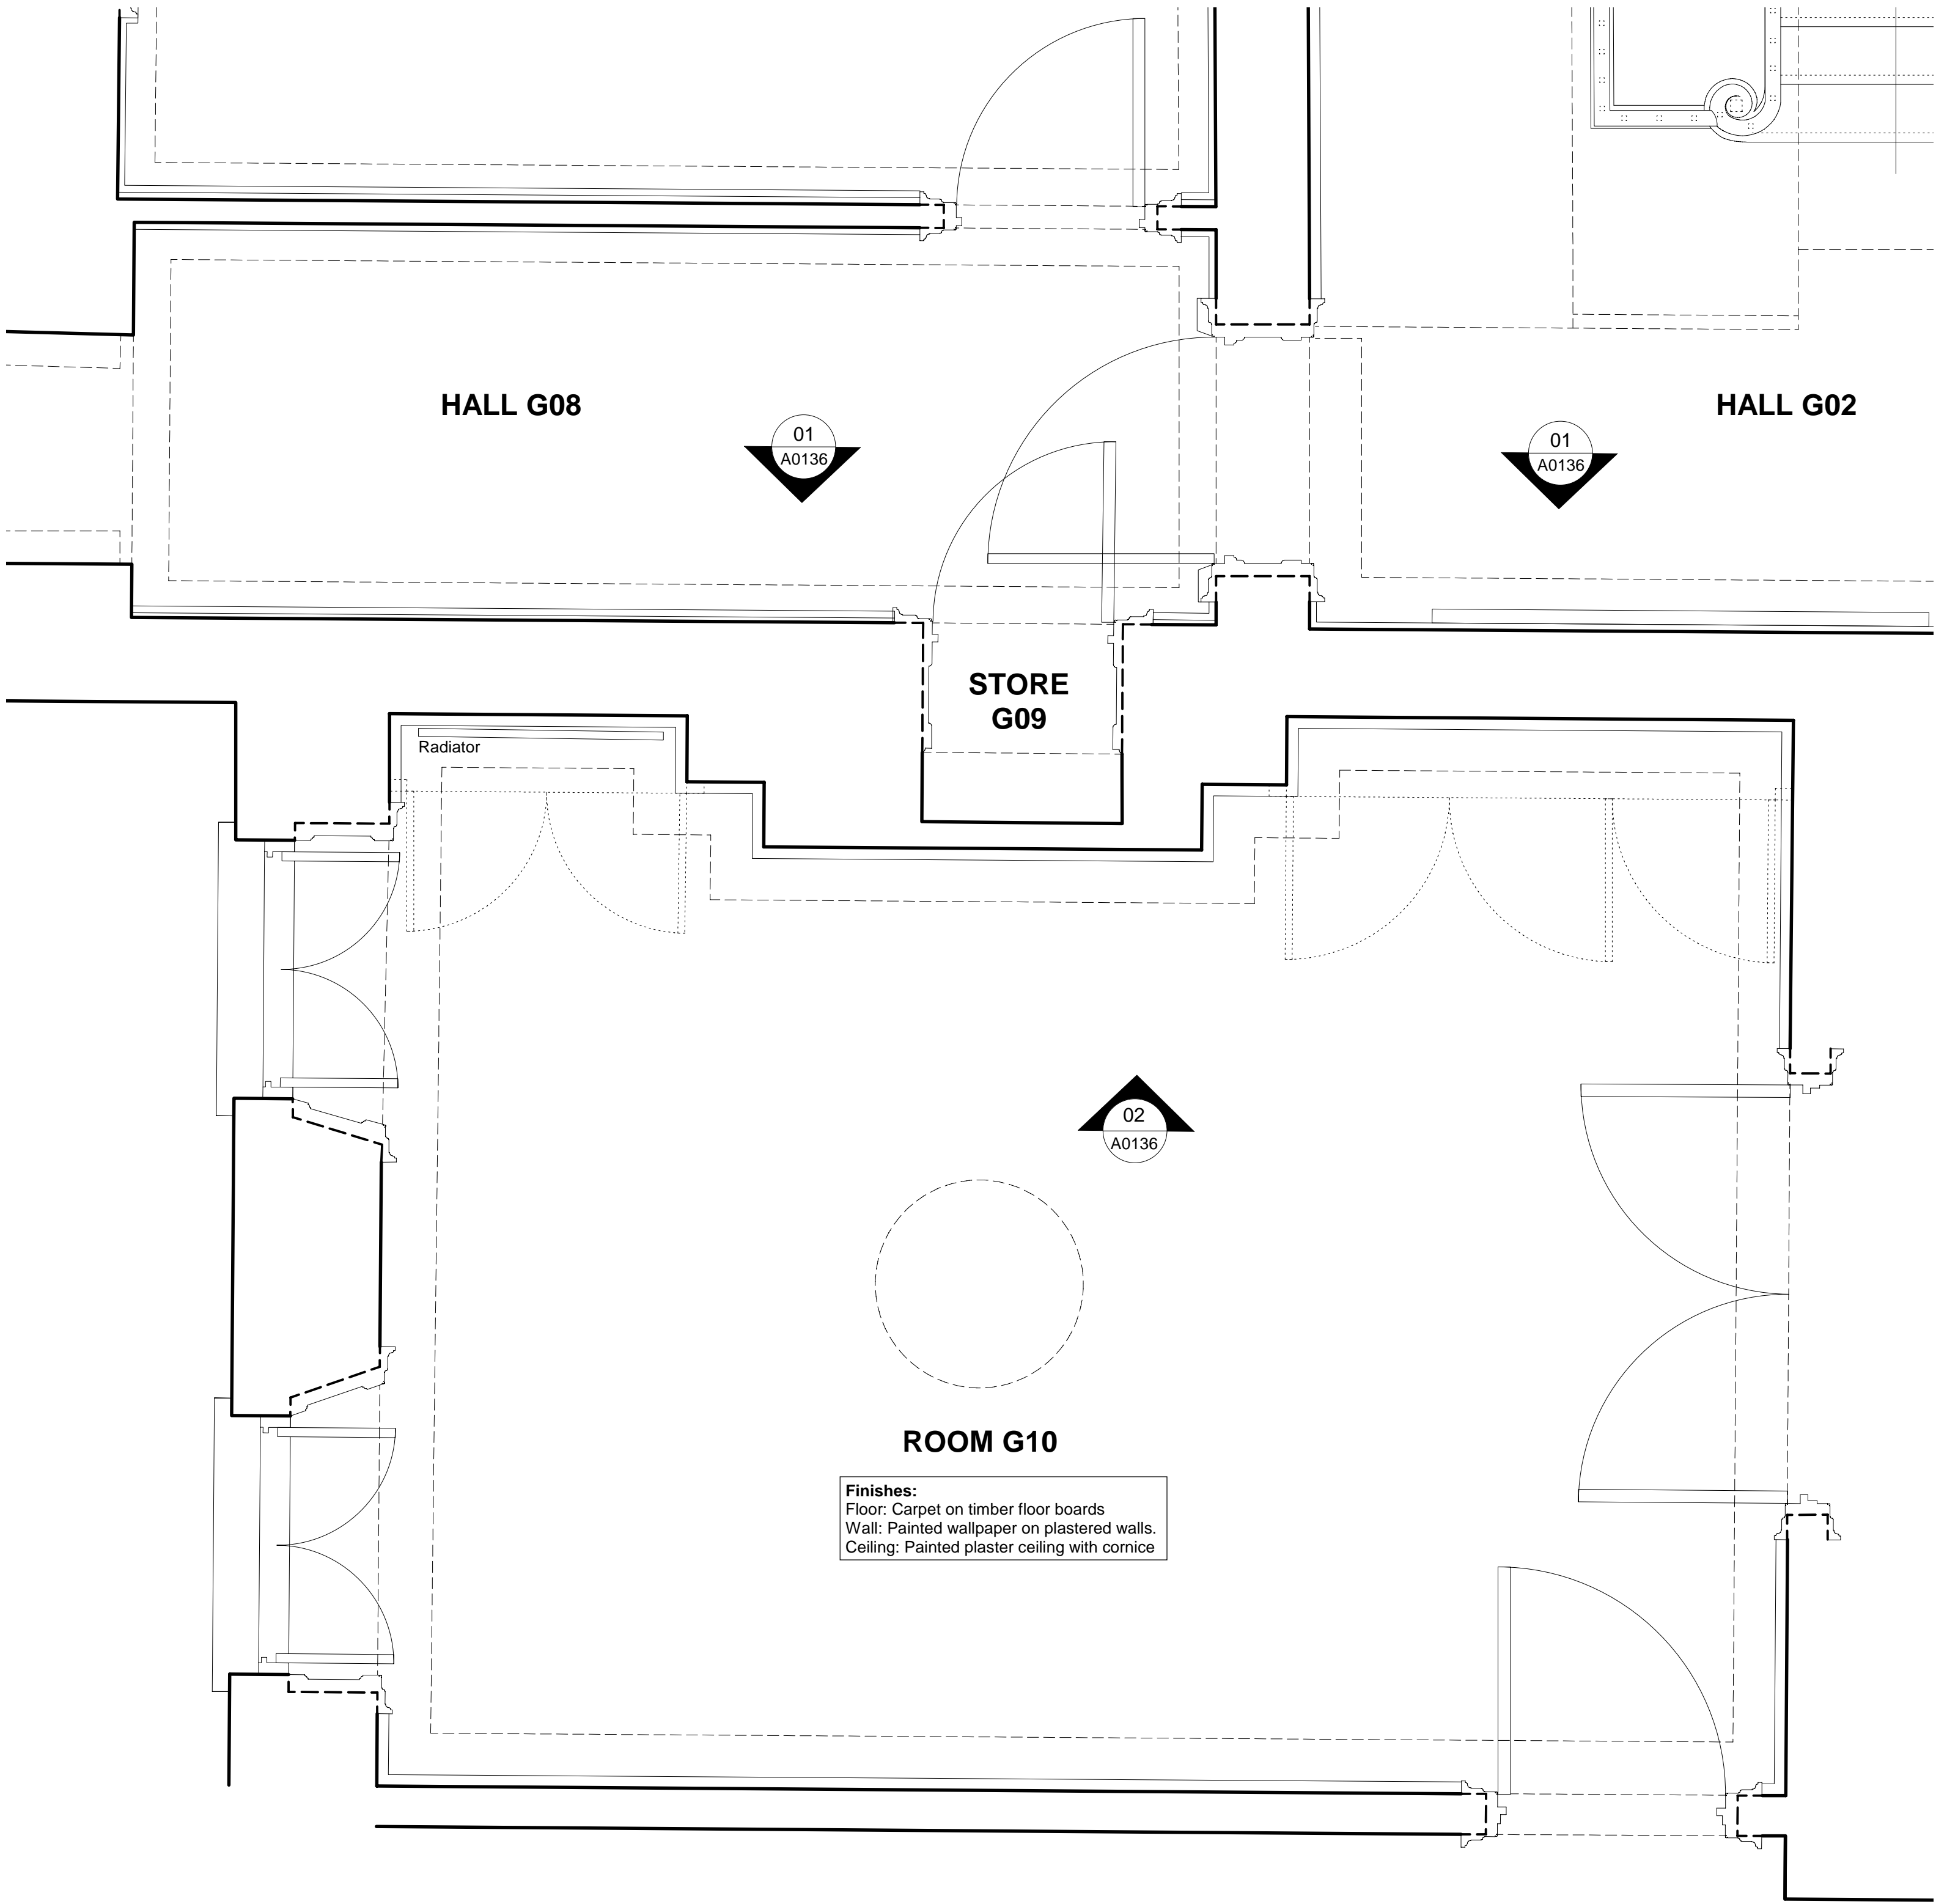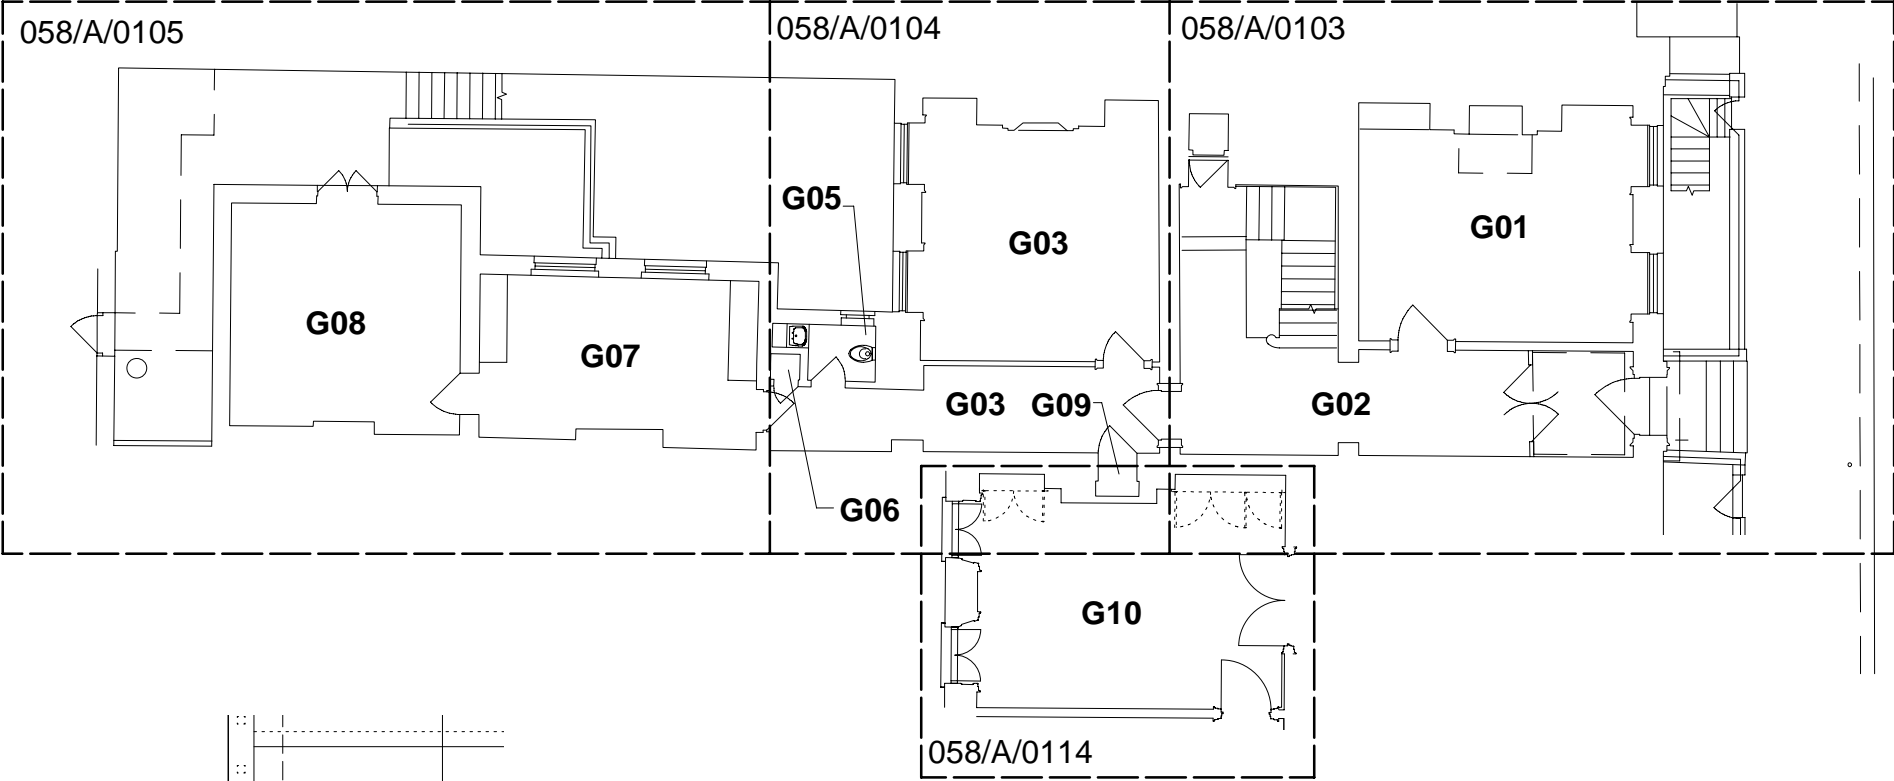

**Finishes:**  
Floor: Carpet on timber floor boards  
Wall: Painted wallpaper on plastered walls.  
Ceiling: Painted plaster ceiling with cornice

A. 11.1.10. New Reference  
Drawing for new planning application  
Revisions

CANAWAY FLEMING ARCHITECTS

Canaway Fleming Architects Ltd  
The Dutch House  
307-308 High Holborn  
London WC1V 7LL  
T: 020 7430 2262  
F: 020 7430 2274  
E: mailbox@canawayfleming.com

Client Holborn Links Limited.

Project 8 Southampton Place, London.

Drawing Title Part Ground Floor Plan to No.7  
Southampton Place. 4 of 4  
[Ground Floor Link]

Date January 2010 Scale 1:20 @ A1

© Copyright Canaway Fleming Architects Ltd.			
Project	Origin	No.	Revision
058	A	0114	A
Status	Drawn	Checked	
PLANNING	MC	MF	