


Proposed Works:
This drawing is to be read in conjunction with
Schedule of Works document ref: 058/A/7001
for description of all proposed works




Notes
Copyright remains the property of Canaway Fleming
Architects and this drawing is not to be used for any
purposes without the express permission of the Architect.
No implied License is given for its use.

Do not scale from this drawing. All dimensions should be
checked on site for accuracy.

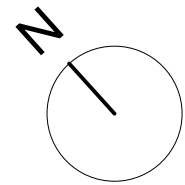

Plan Continued on
Drawing 058/A/0204

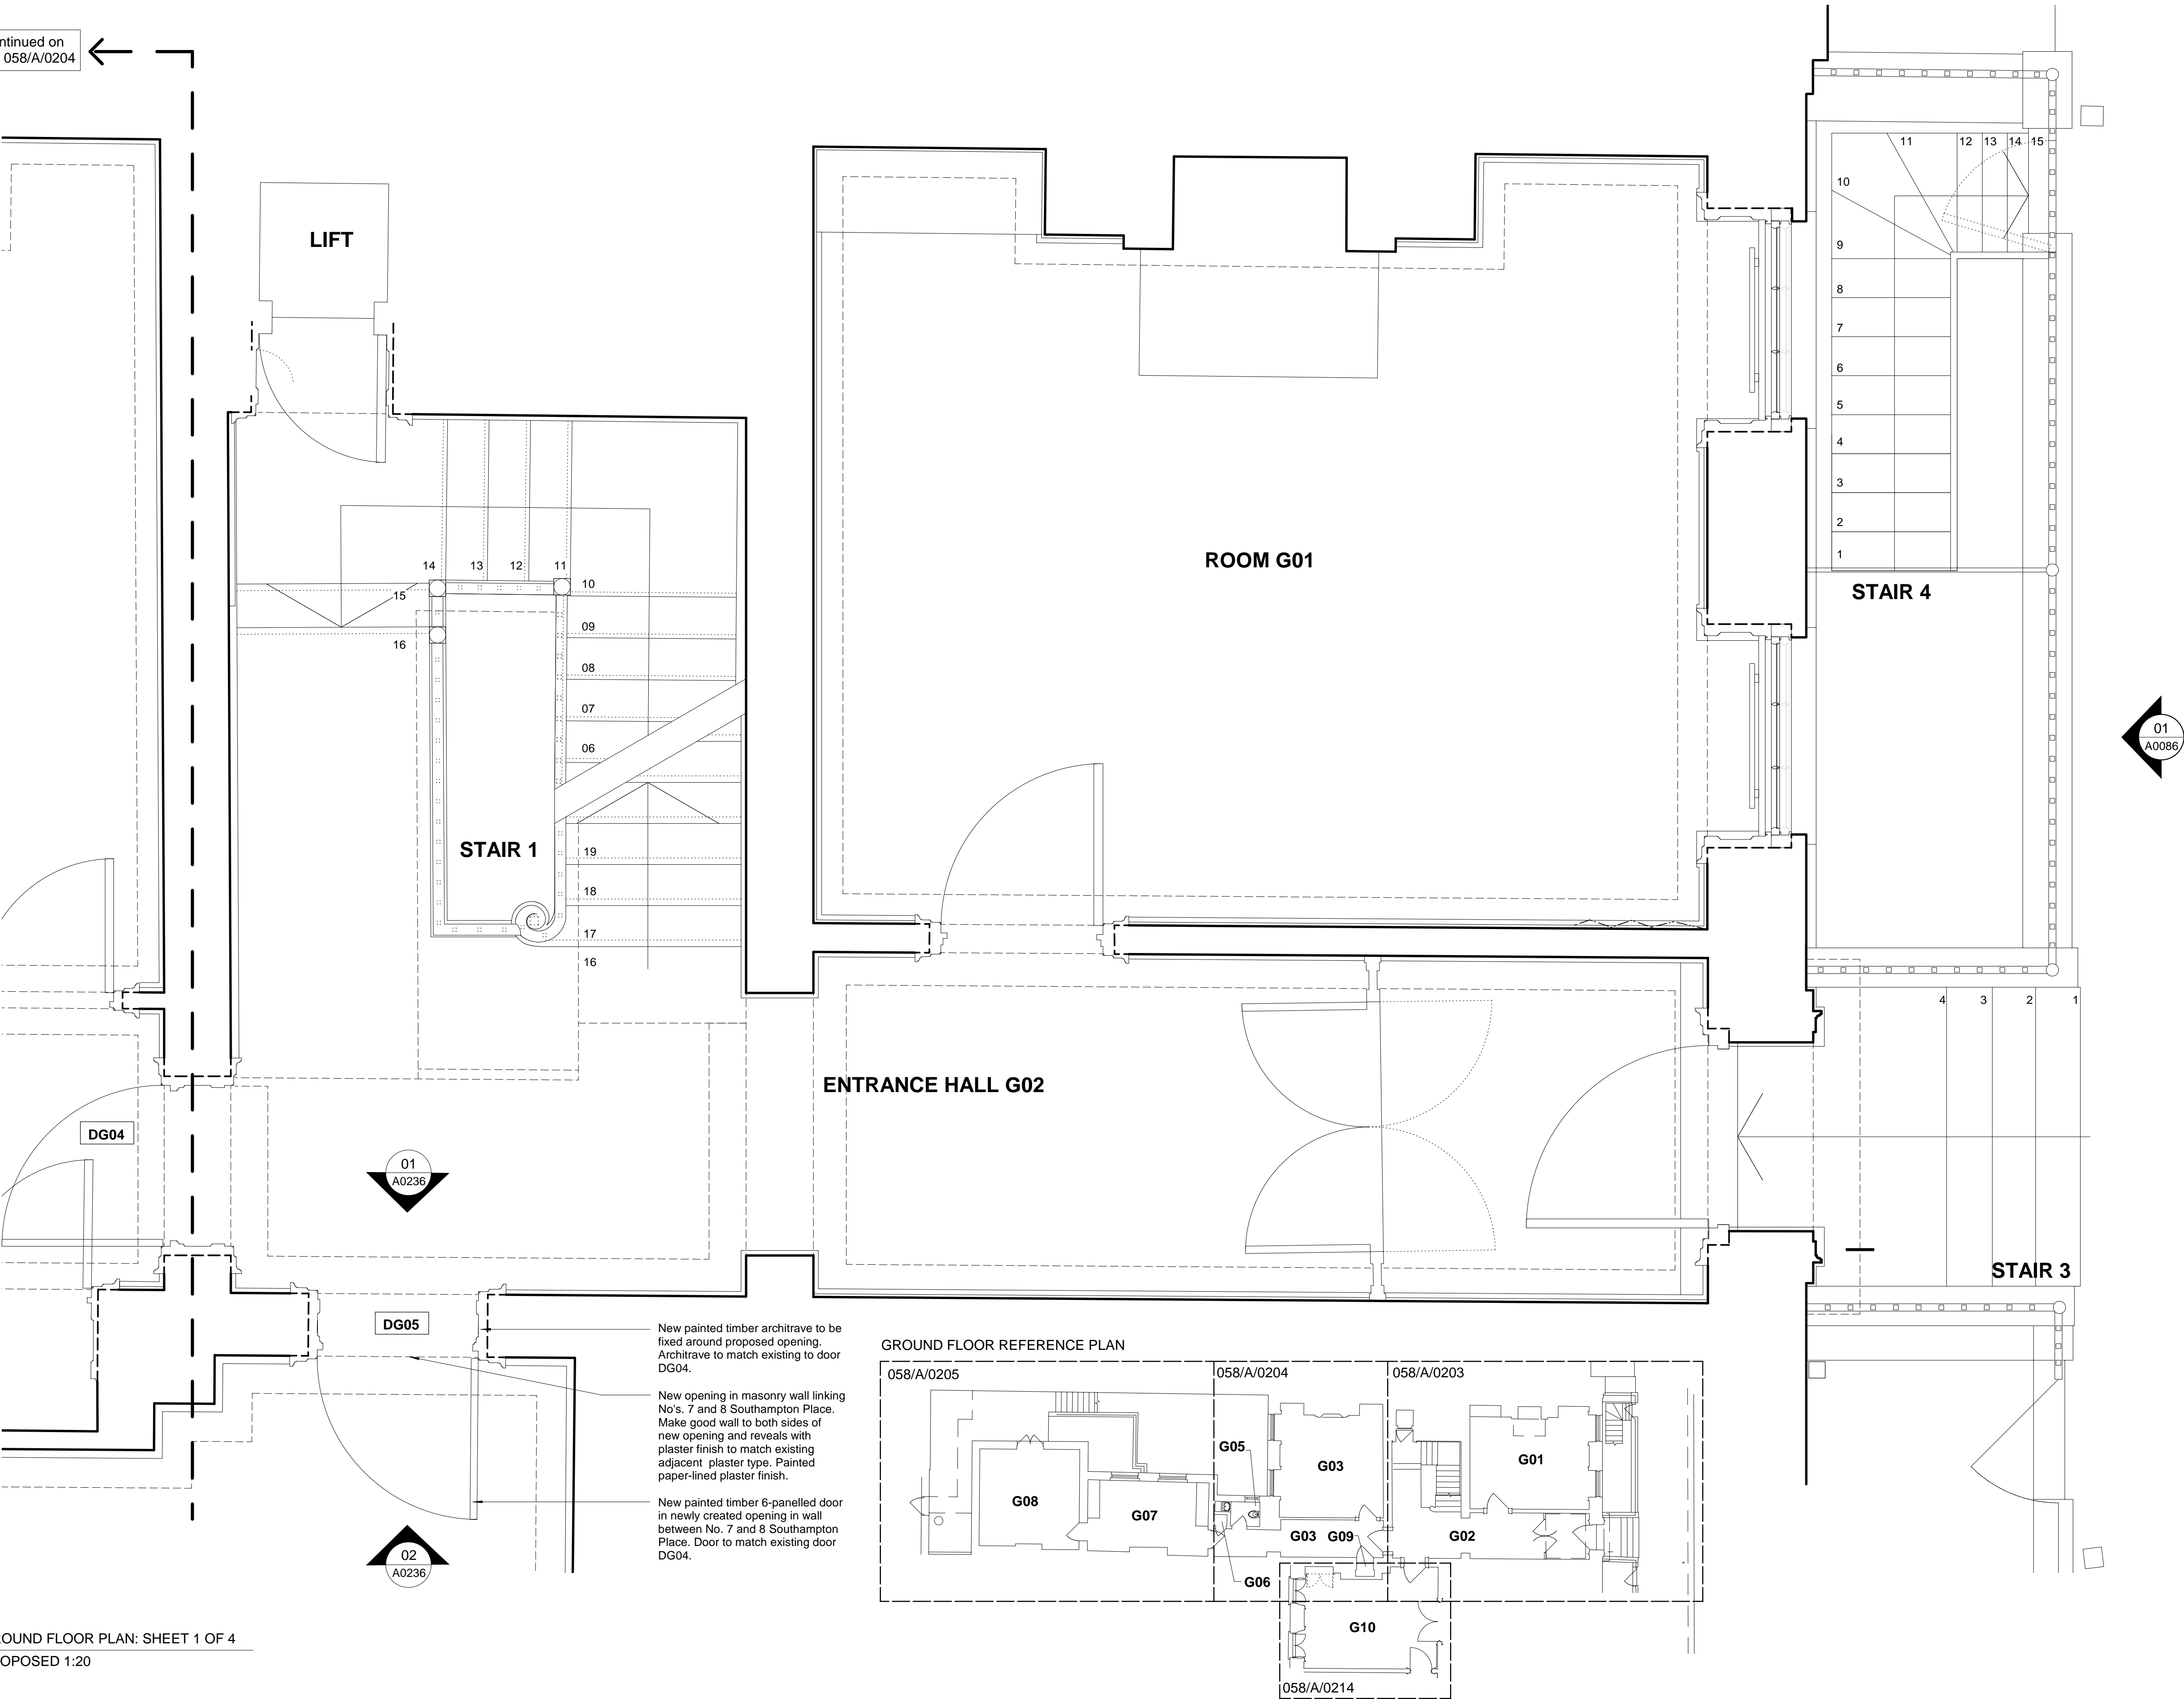

Revisions
CANAWAY FLEMING ARCHITECTS

Canaway Fleming Architects Ltd
The Dutch House
307-308 High Holborn
London WC1V 7LL
T: 020 7430 2262
F: 020 7430 2274
E: mailbox@canawayfleming.com

Client **Holborn Links Limited.**


Project **8 Southampton Place, London.**

Drawing Title **Proposed Ground Floor Plan.
Sheet 1 of 4.
[Ground Floor Link]**

Date **January 2010** Scale **1:20 @ A1**


© Copyright Canaway Fleming Architects Ltd.			
Project	Origin	No.	Revision
058	A	0203	-
Status	Drawn	Checked	
PLANNING	MC	MF	

Proposed Works:
This drawing is to be read in conjunction with
Schedule of Works document ref: 058/A/7001
for description of all proposed works

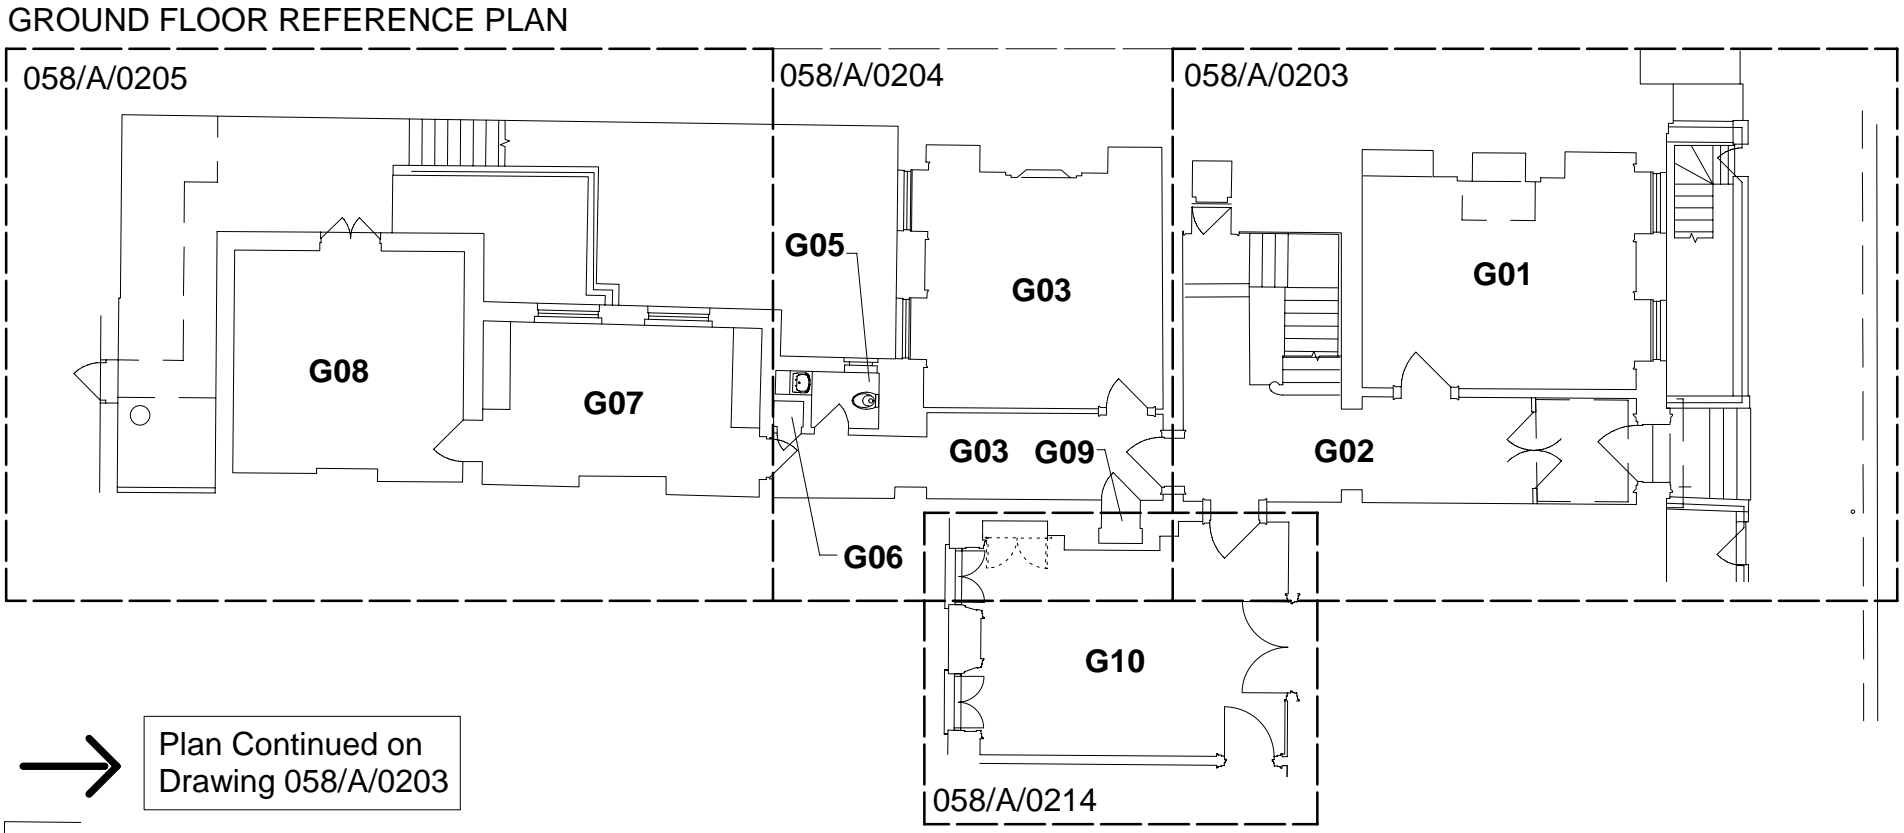

Notes
Copyright remains the property of Canaway Fleming Architects and this drawing is not to be used for any purposes without the express permission of the Architect. No implied License is given for its use.


Do not scale from this drawing. All dimensions should be checked on site for accuracy.

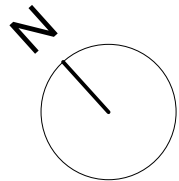

Plan Continued on
Drawing 058/A/0205





Plan Continued on
Drawing 058/A/0203

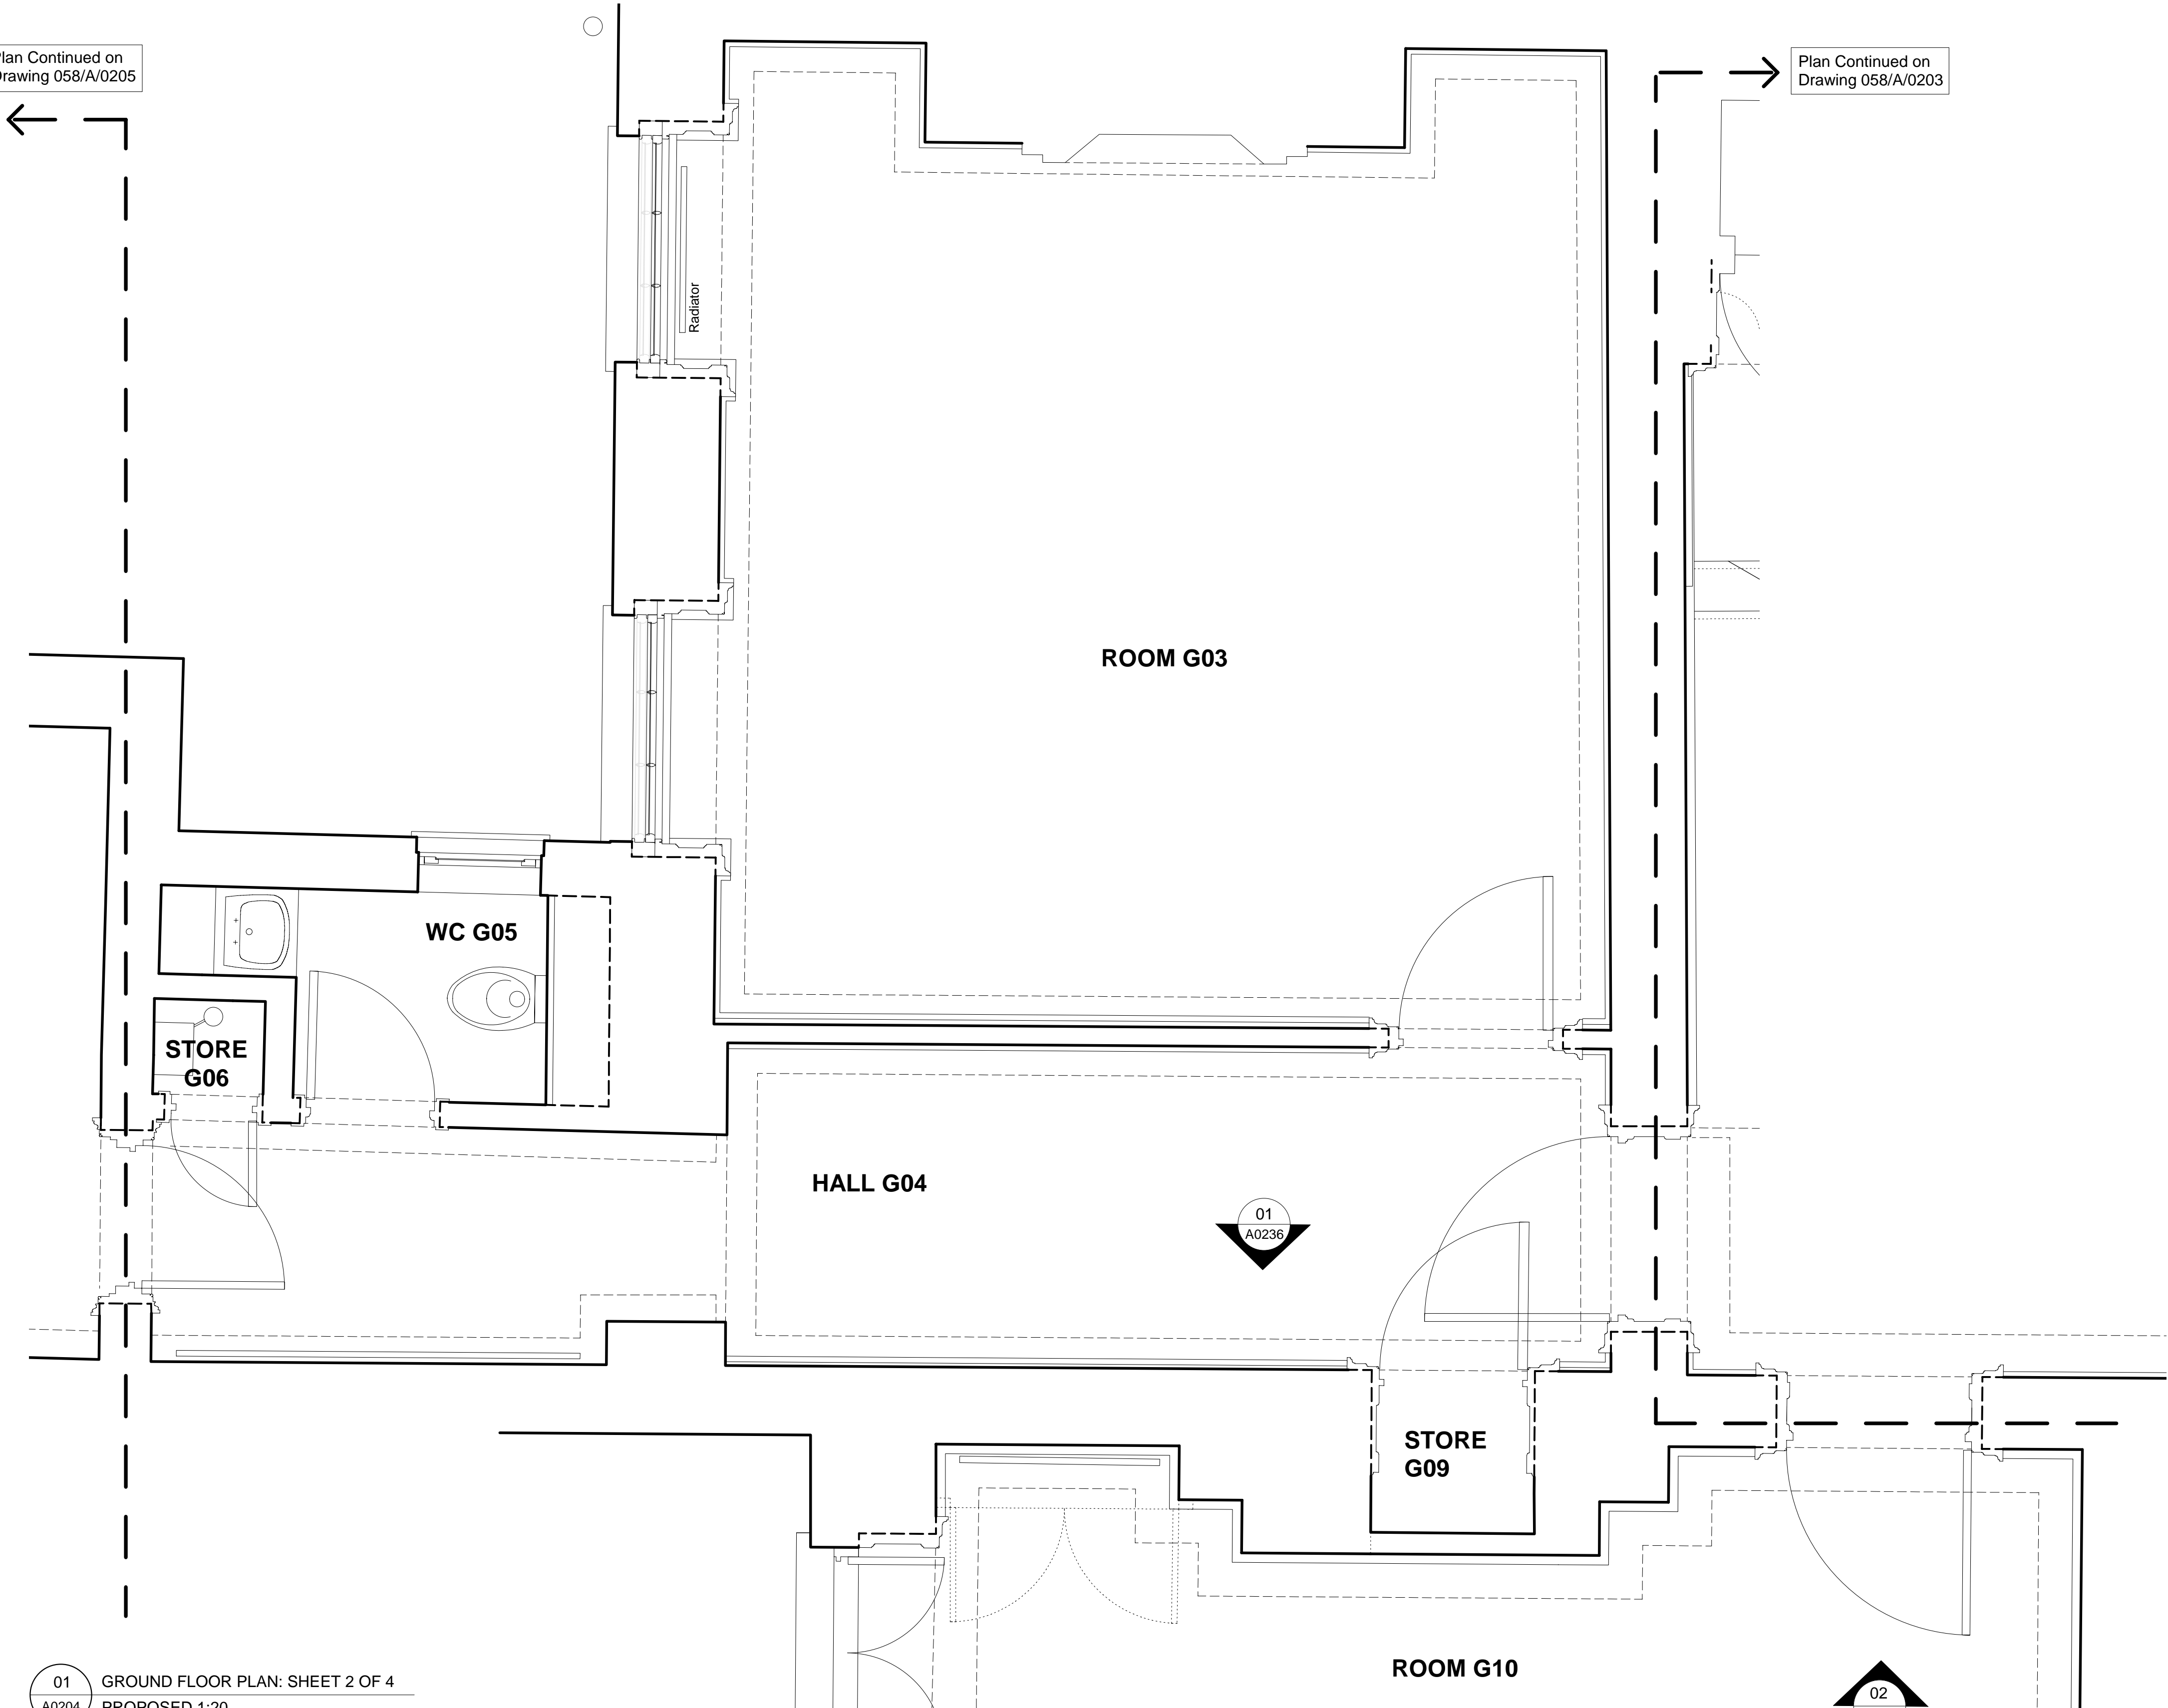

01
A0204

GROUND FLOOR PLAN: SHEET 2 OF 4
PROPOSED 1:20

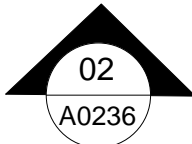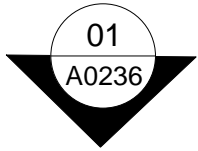

Revisions

CANAWAY FLEMING ARCHITECTS

Canaway Fleming Architects Ltd
The Dutch House
307-308 High Holborn
London WC1V 7LL

T: 020 7430 2262
F: 020 7430 2274
E: mailbox@canawayfleming.com

Client Holborn Links Limited.


Project 8 Southampton Place, London.

Drawing Title Proposed Ground Floor Plan.
Sheet 2 of 4.
[Ground Floor Link]


Date January 2010 Scale 1:20 @ A1

© Copyright Canaway Fleming Architects Ltd.			
Project	Origin	No.	Revision
058	A	0204	-
Status	Drawn	Checked	
PLANNING	MC	MF	

Proposed Works:
This drawing is to be read in conjunction with
Schedule of Works document ref: 058/A/7001
for description of all proposed works

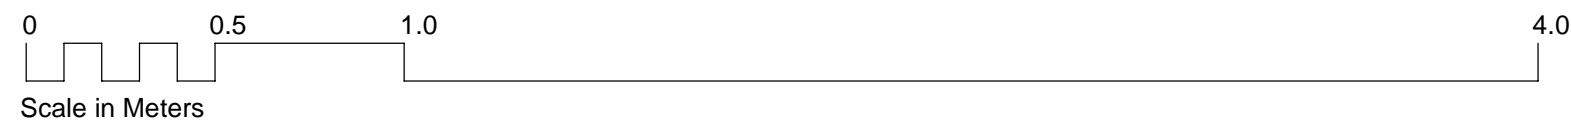


GROUND FLOOR REFERENCE PLAN

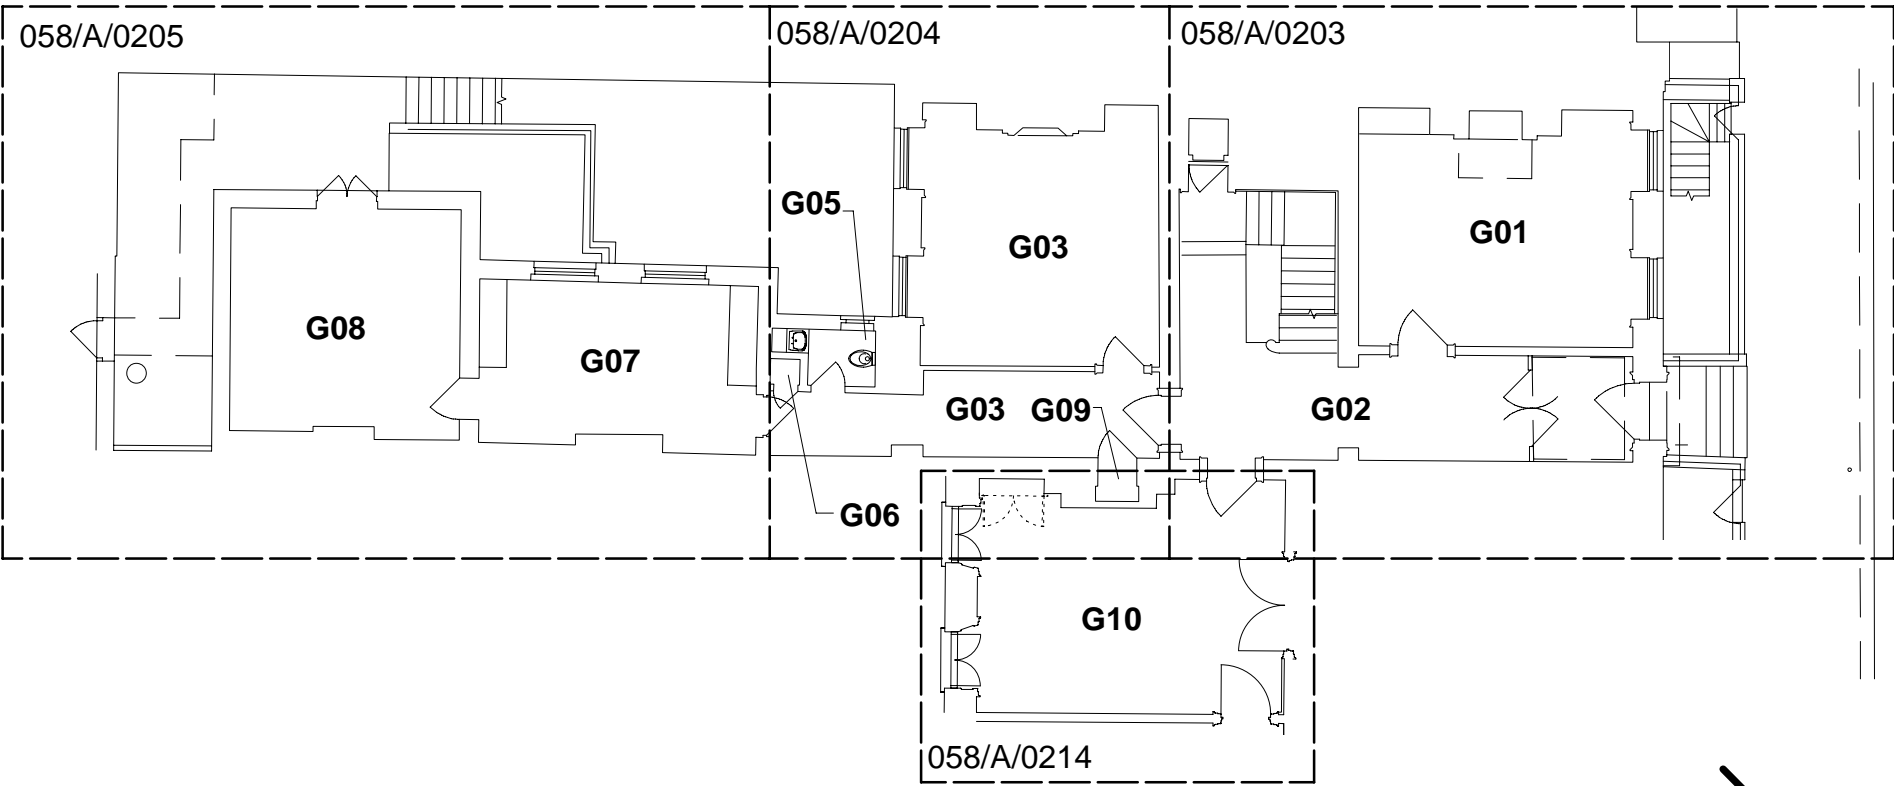


Notes
Copyright remains the property of Canaway Fleming Architects and this drawing is not to be used for any purposes without the express permission of the Architect. No implied License is given for its use.

Do not scale from this drawing. All dimensions should be checked on site for accuracy.

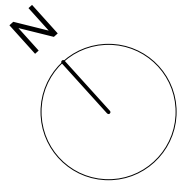

Plan Continued on
Drawing 058/A/0204

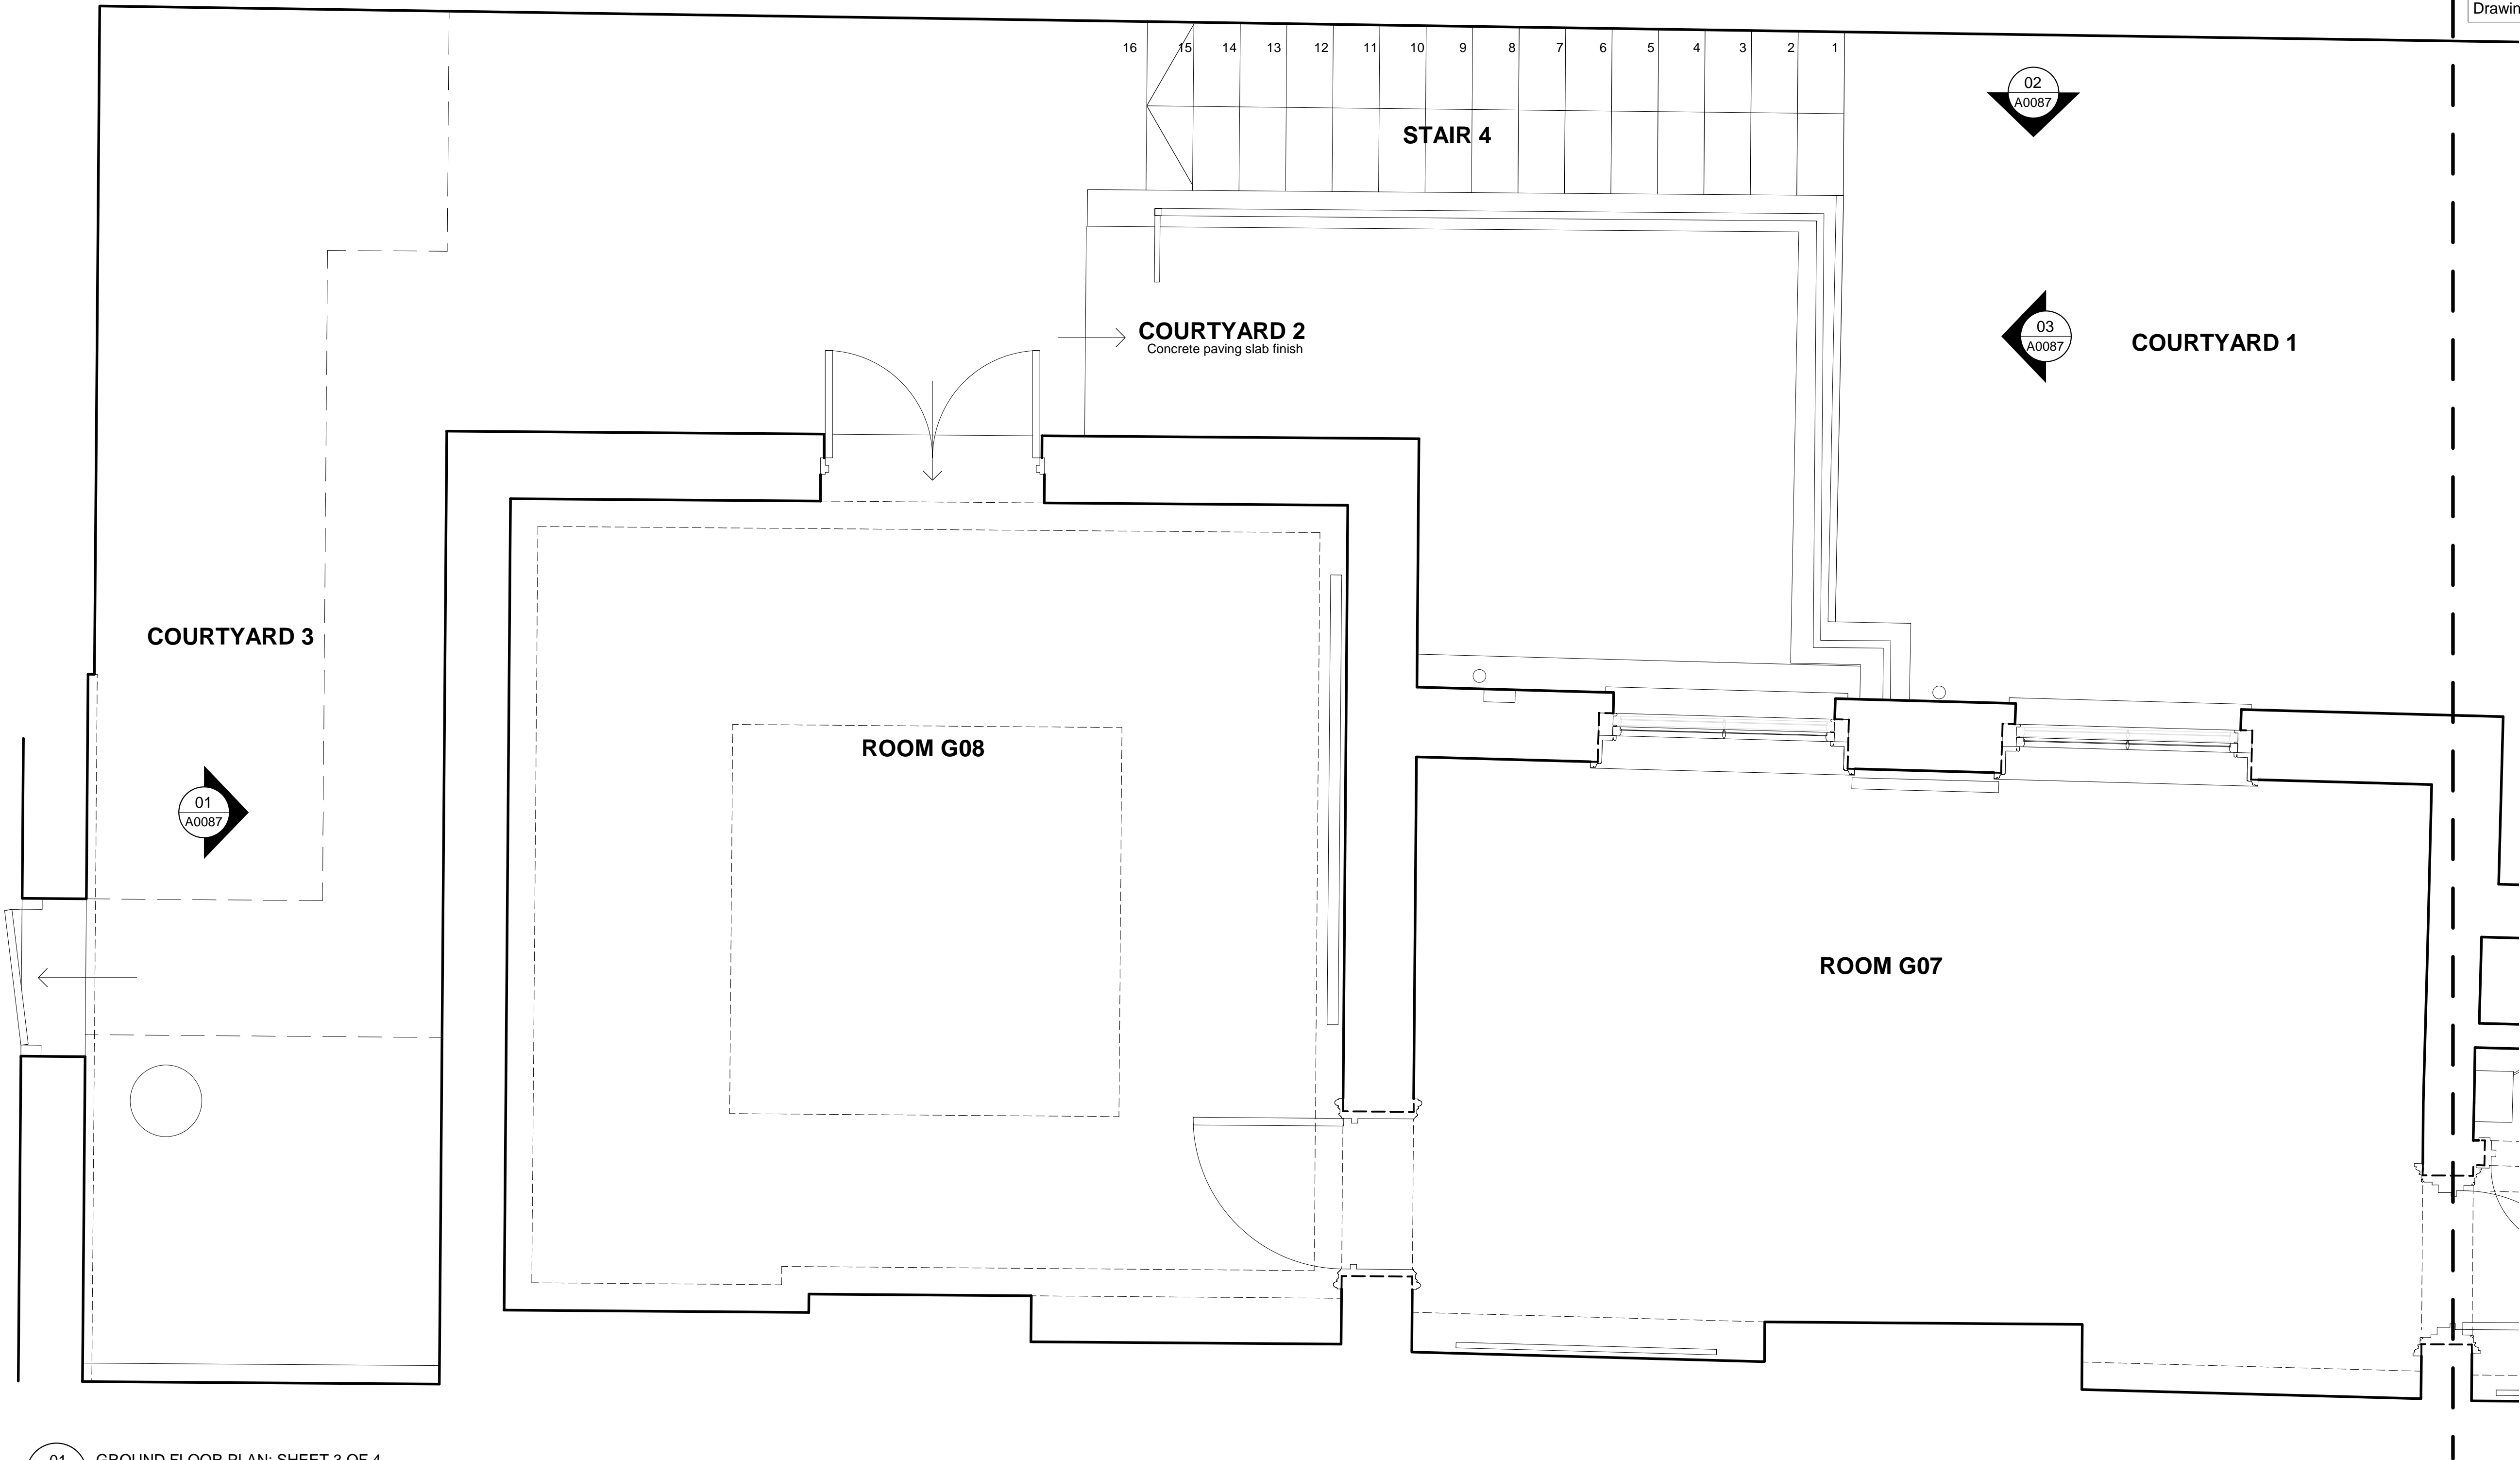

Revisions

CANAWAY FLEMING ARCHITECTS

Canaway Fleming Architects Ltd
The Dutch House
307-308 High Holborn
London WC1V 7LL
T: 020 7430 2262
F: 020 7430 2274
E: mailbox@canawayfleming.com

Client Holborn Links Limited.

Project 8 Southampton Place, London.

Drawing Title Proposed Ground Floor Plan.
Sheet 3 of 4.
[Ground Floor Link]

Date January 2010 Scale 1:20 @ A1



© Copyright Canaway Fleming Architects Ltd.

Project	Origin	No.	Revision
058	A	0205	-
Status	Drawn	Checked	
PLANNING	MC	MF	

Proposed Works:
This drawing is to be read in conjunction with
Schedule of Works document ref: 058/A/7001
for description of all proposed works




GROUND FLOOR REFERENCE PLAN

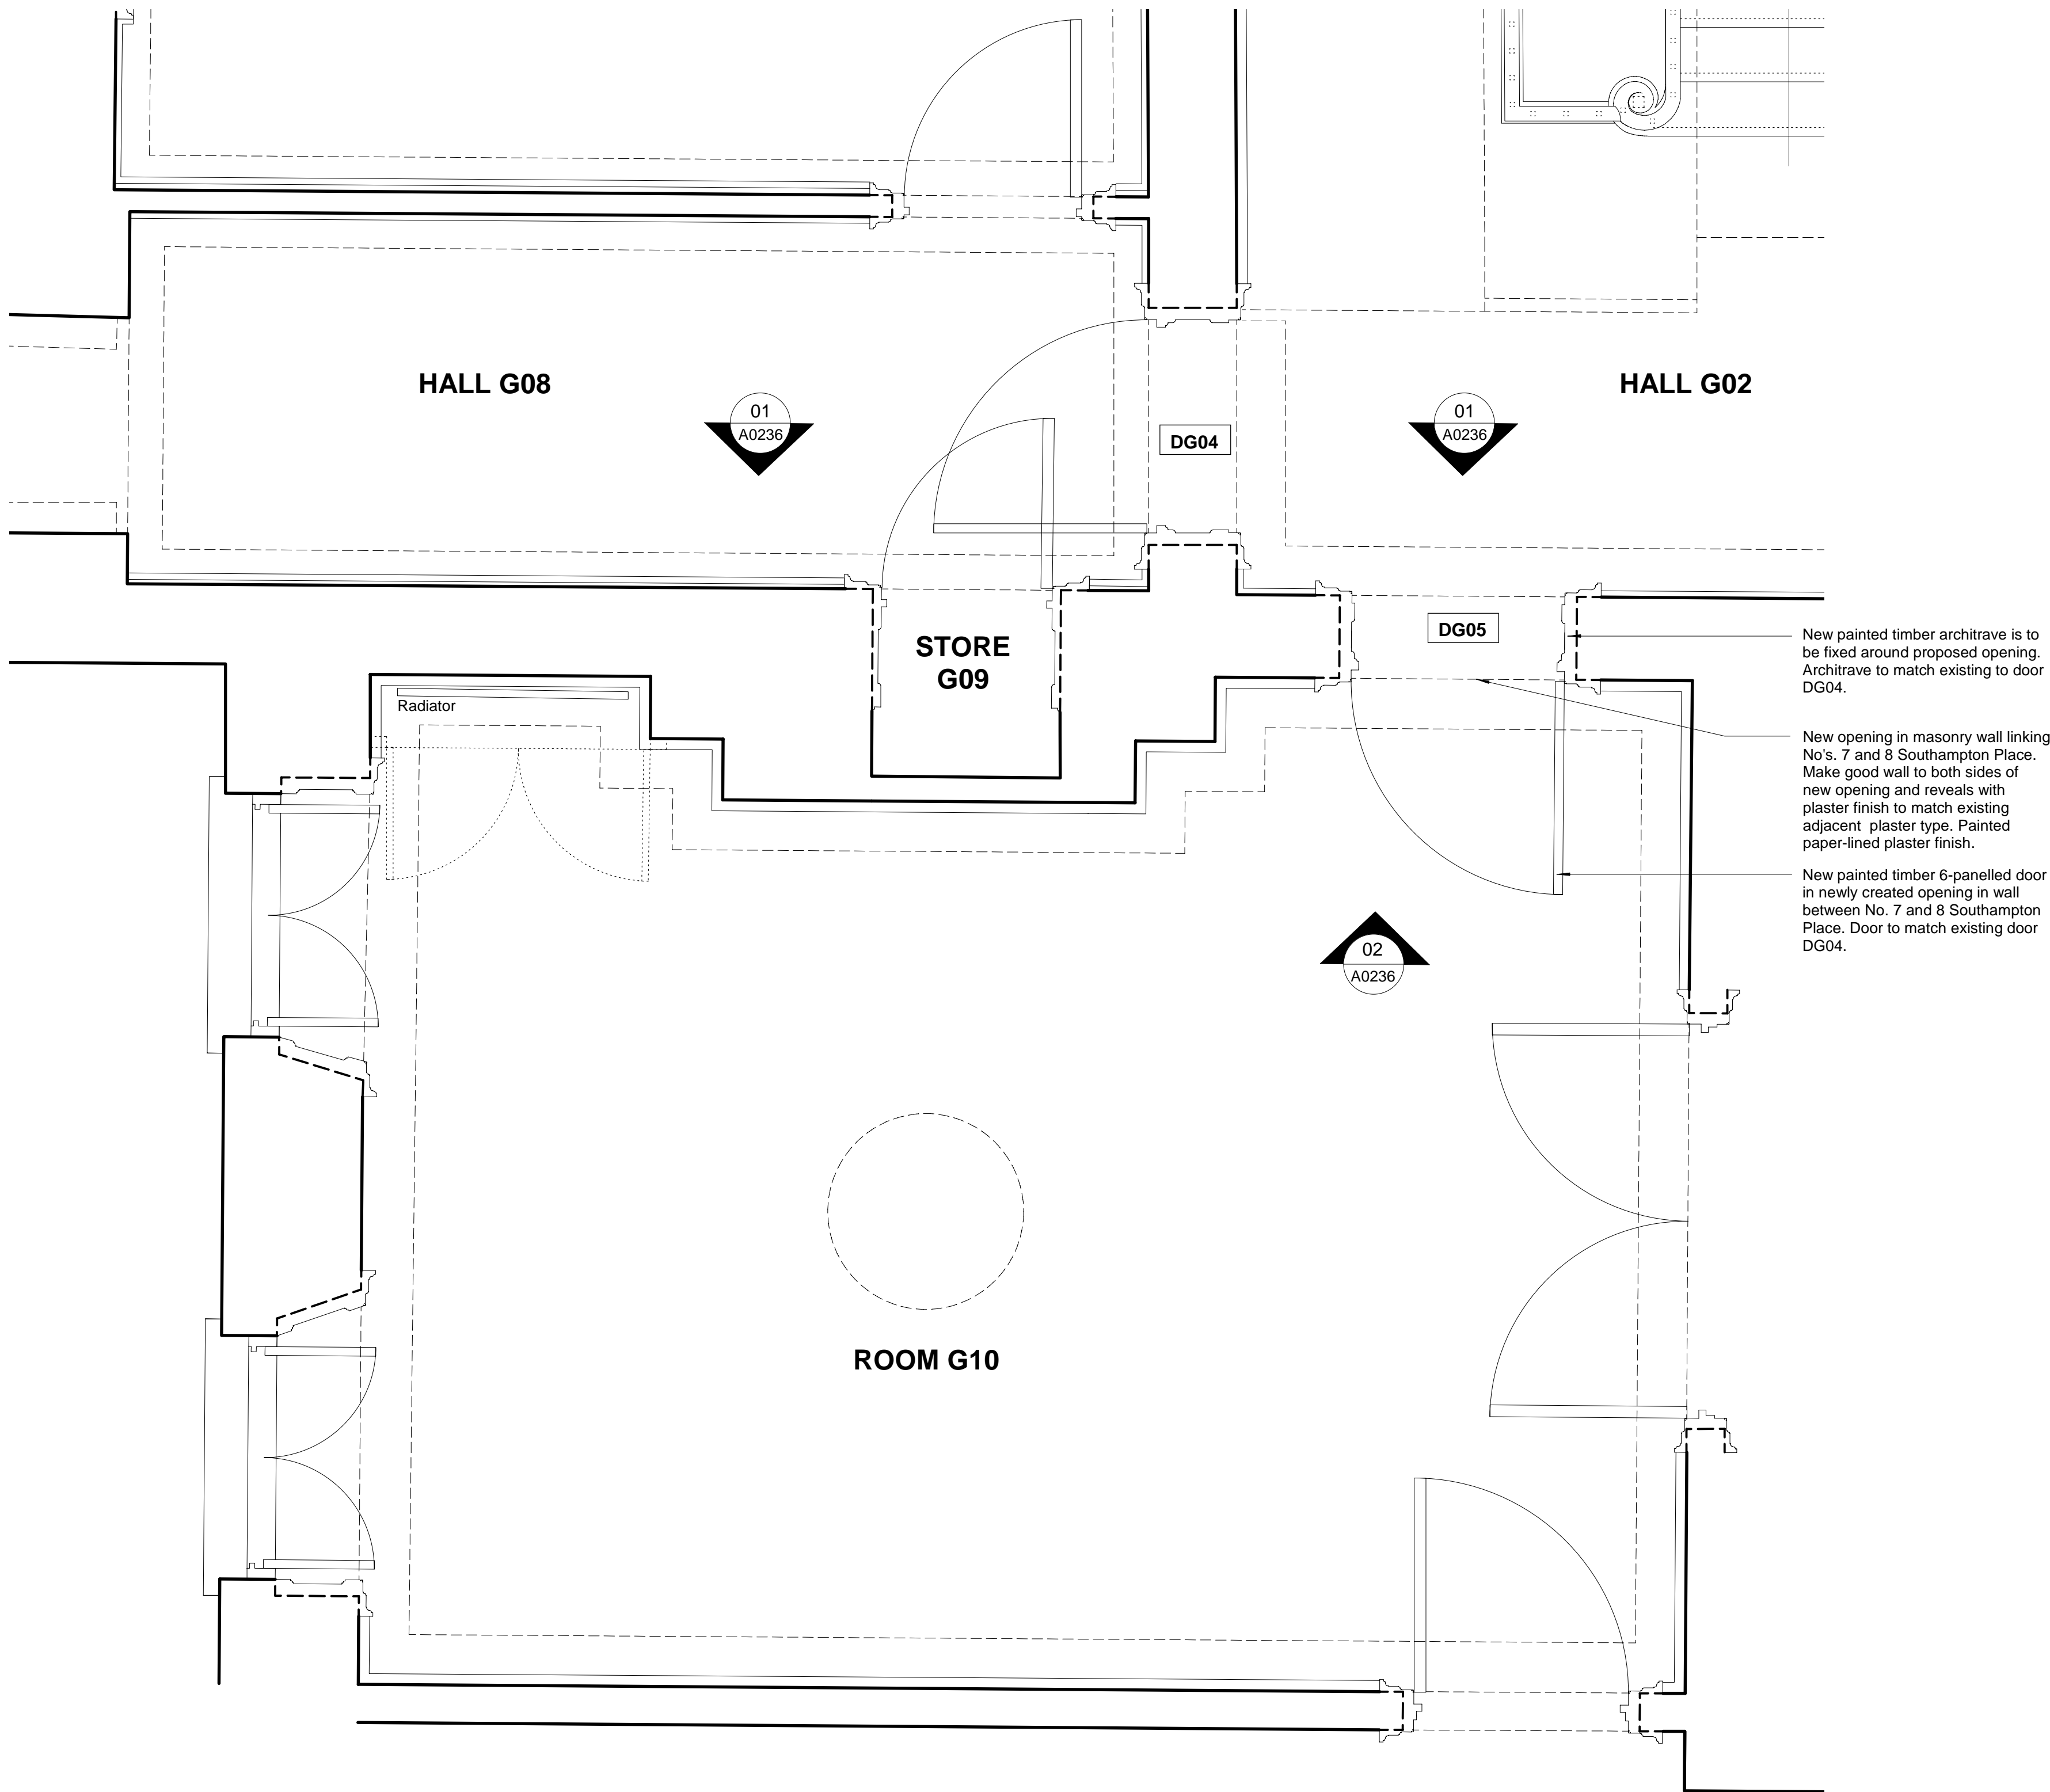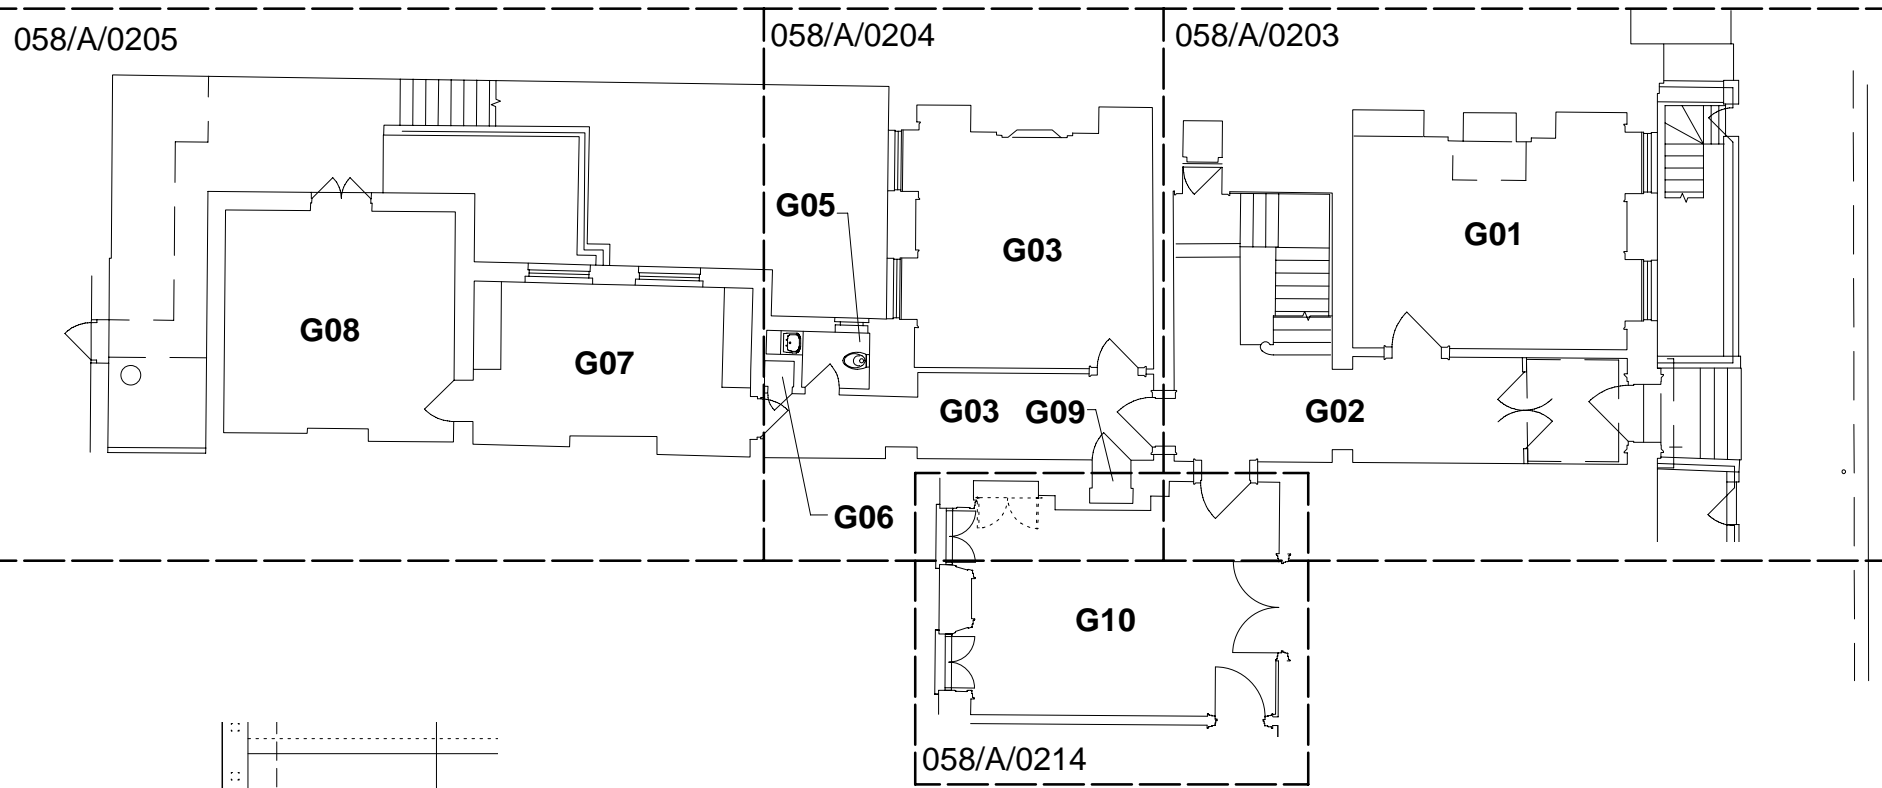

Notes
Copyright remains the property of Canaway Fleming Architects and this drawing is not to be used for any purposes without the express permission of the Architect. No implied License is given for its use.

Do not scale from this drawing. All dimensions should be checked on site for accuracy.

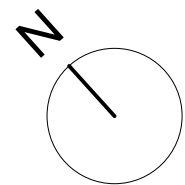

Revisions
CANAWAY FLEMING ARCHITECTS

Canaway Fleming Architects Ltd
The Dutch House
307-308 High Holborn
London WC1V 7LL
T: 020 7430 2262
F: 020 7430 2274
E: mailbox@canawayfleming.com


Client **Holborn Links Limited.**

Project **8 Southampton Place, London.**

Drawing Title **Part Ground Floor Plan to No.7
Southampton Place.
Sheet 4 of 4 [Ground Floor Link]**


Date **January 2010** Scale **1:20 @ A1**

© Copyright Canaway Fleming Architects Ltd.			
Project	Origin	No.	Revision
058	A	0214	-
Status	Drawn	Checked	
PLANNING	MC	MF	

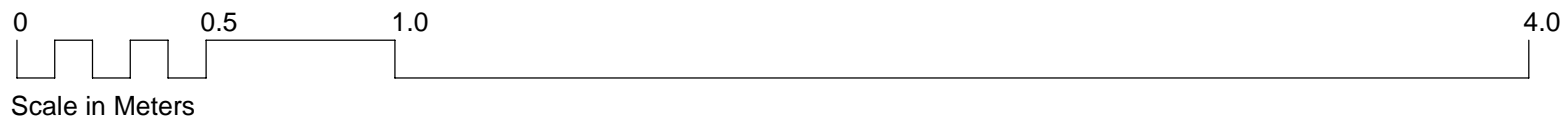


Notes
Copyright remains the property of Canaway Fleming Architects and this drawing is not to be used for any purposes without the express permission of the Architect. No implied License is given for its use.

Do not scale from this drawing. All dimensions should be checked on site for accuracy.

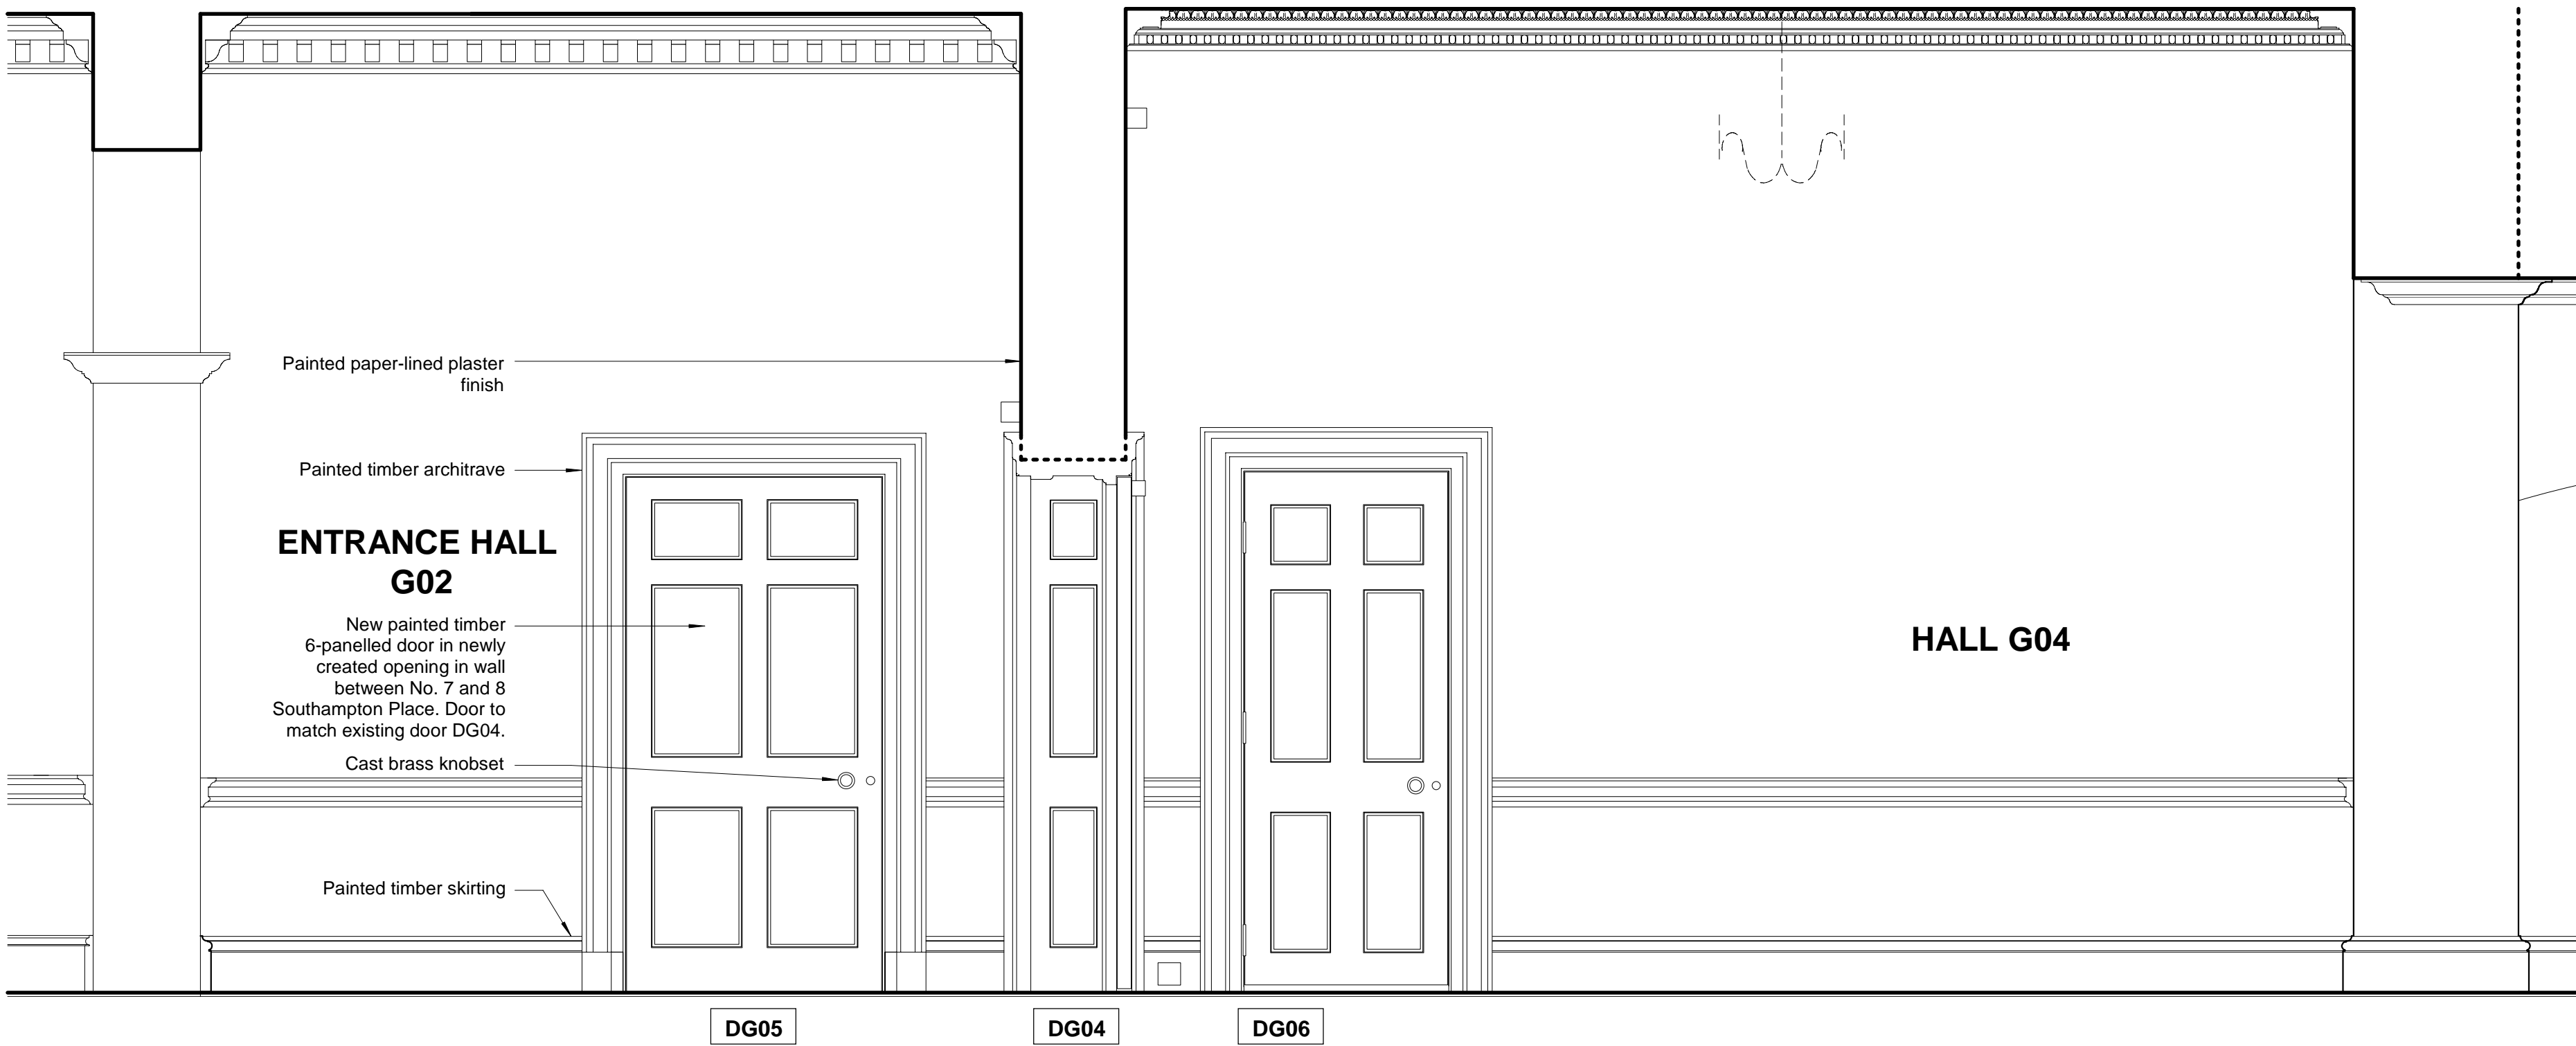


01 GROUND FLOOR ELEVATION ROOM G04
A0236 PROPOSED 1:20

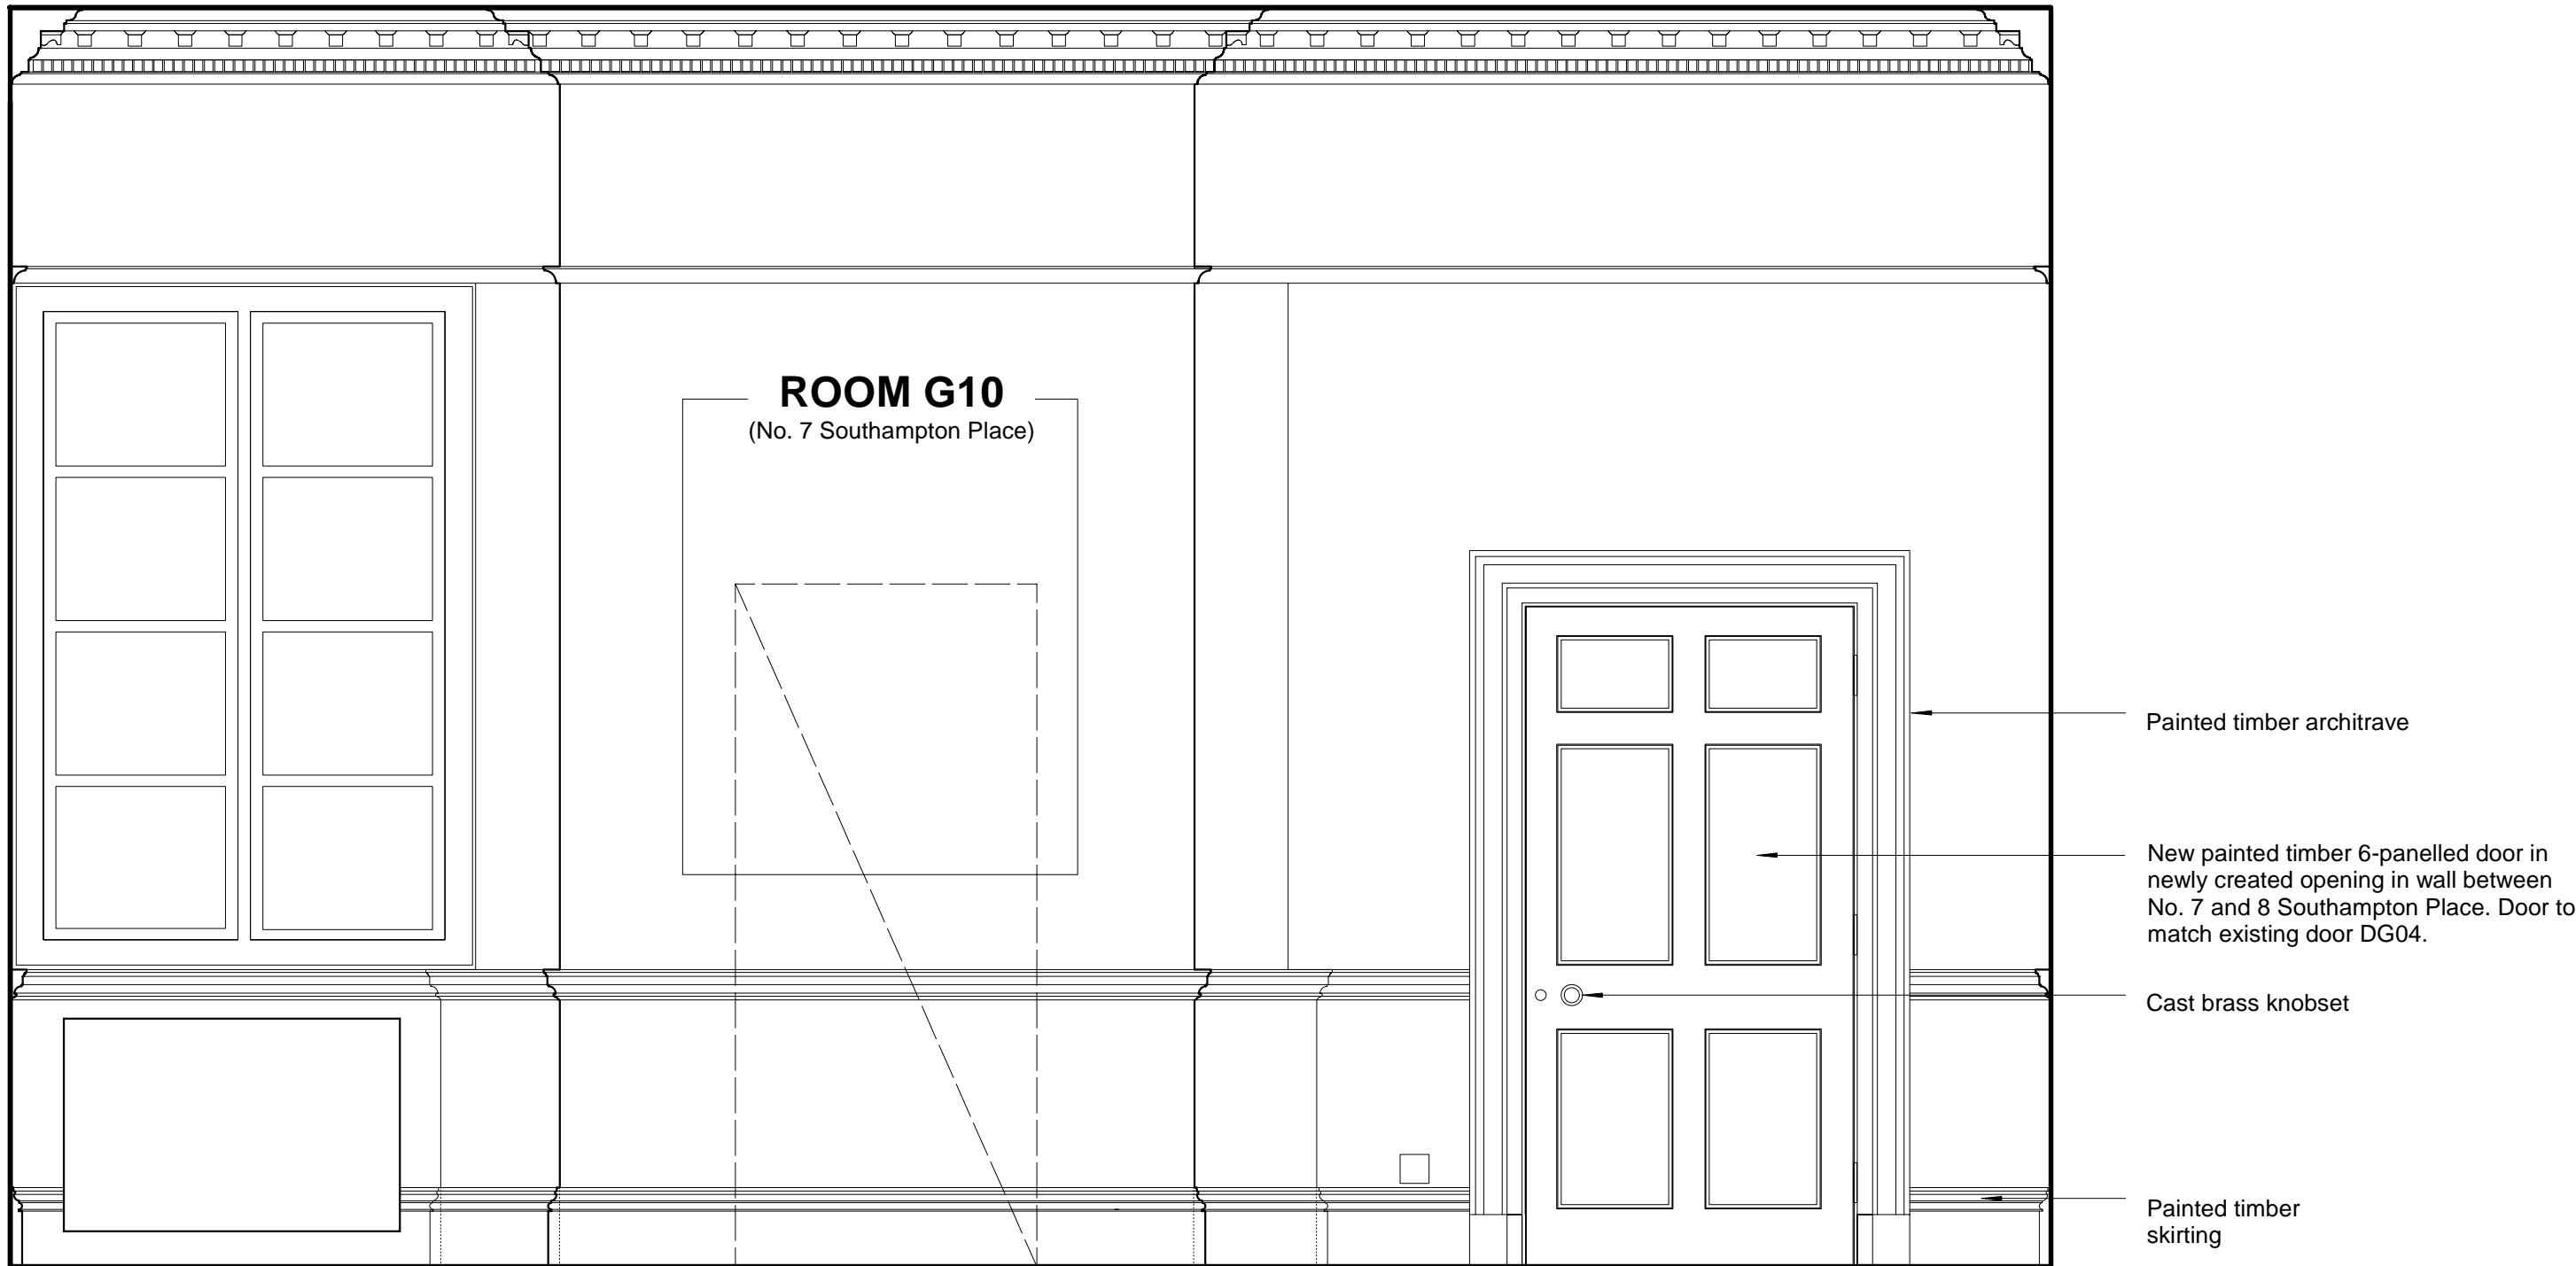

02 GROUND FLOOR ELEVATION - No.7 Link Elevation
A0236 PROPOSED 1:20

GROUND FLOOR REFERENCE PLAN

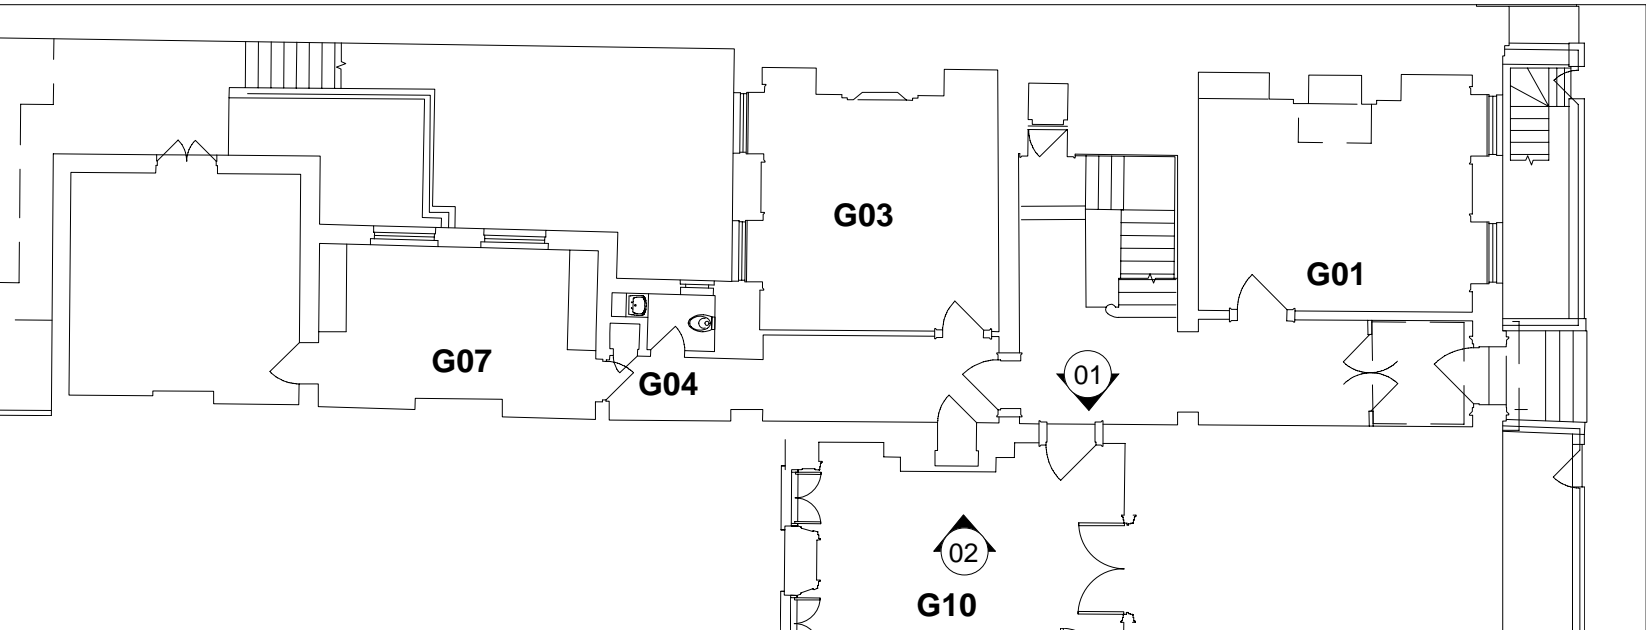

Revisions

CANAWAY FLEMING ARCHITECTS

Canaway Fleming Architects Ltd
The Dutch House
307-308 High Holborn
London WC1V 7LL
T: 020 7430 2262
F: 020 7430 2274
E: mailbox@canawayfleming.com

Client **Holborn Links Limited.**

Project **8 Southampton Place, London.**



Drawing Title **Proposed Ground Floor
Wall Elevations Room G04, G10 & Link
[Ground Floor Link]**

Date **January 2010** Scale **1:20 @ A1**


© Copyright Canaway Fleming Architects Ltd.			
Project	Origin	No.	Revision
058	A	0236	-
Status	Drawn	Checked	
PLANNING	NF	MC	

Notes
Copyright remains the property of Canaway Fleming Architects and this drawing is not to be used for any purposes without the express permission of the Architect. No implied License is given for its use.



Do not scale from this drawing. All dimensions should be checked on site for accuracy.

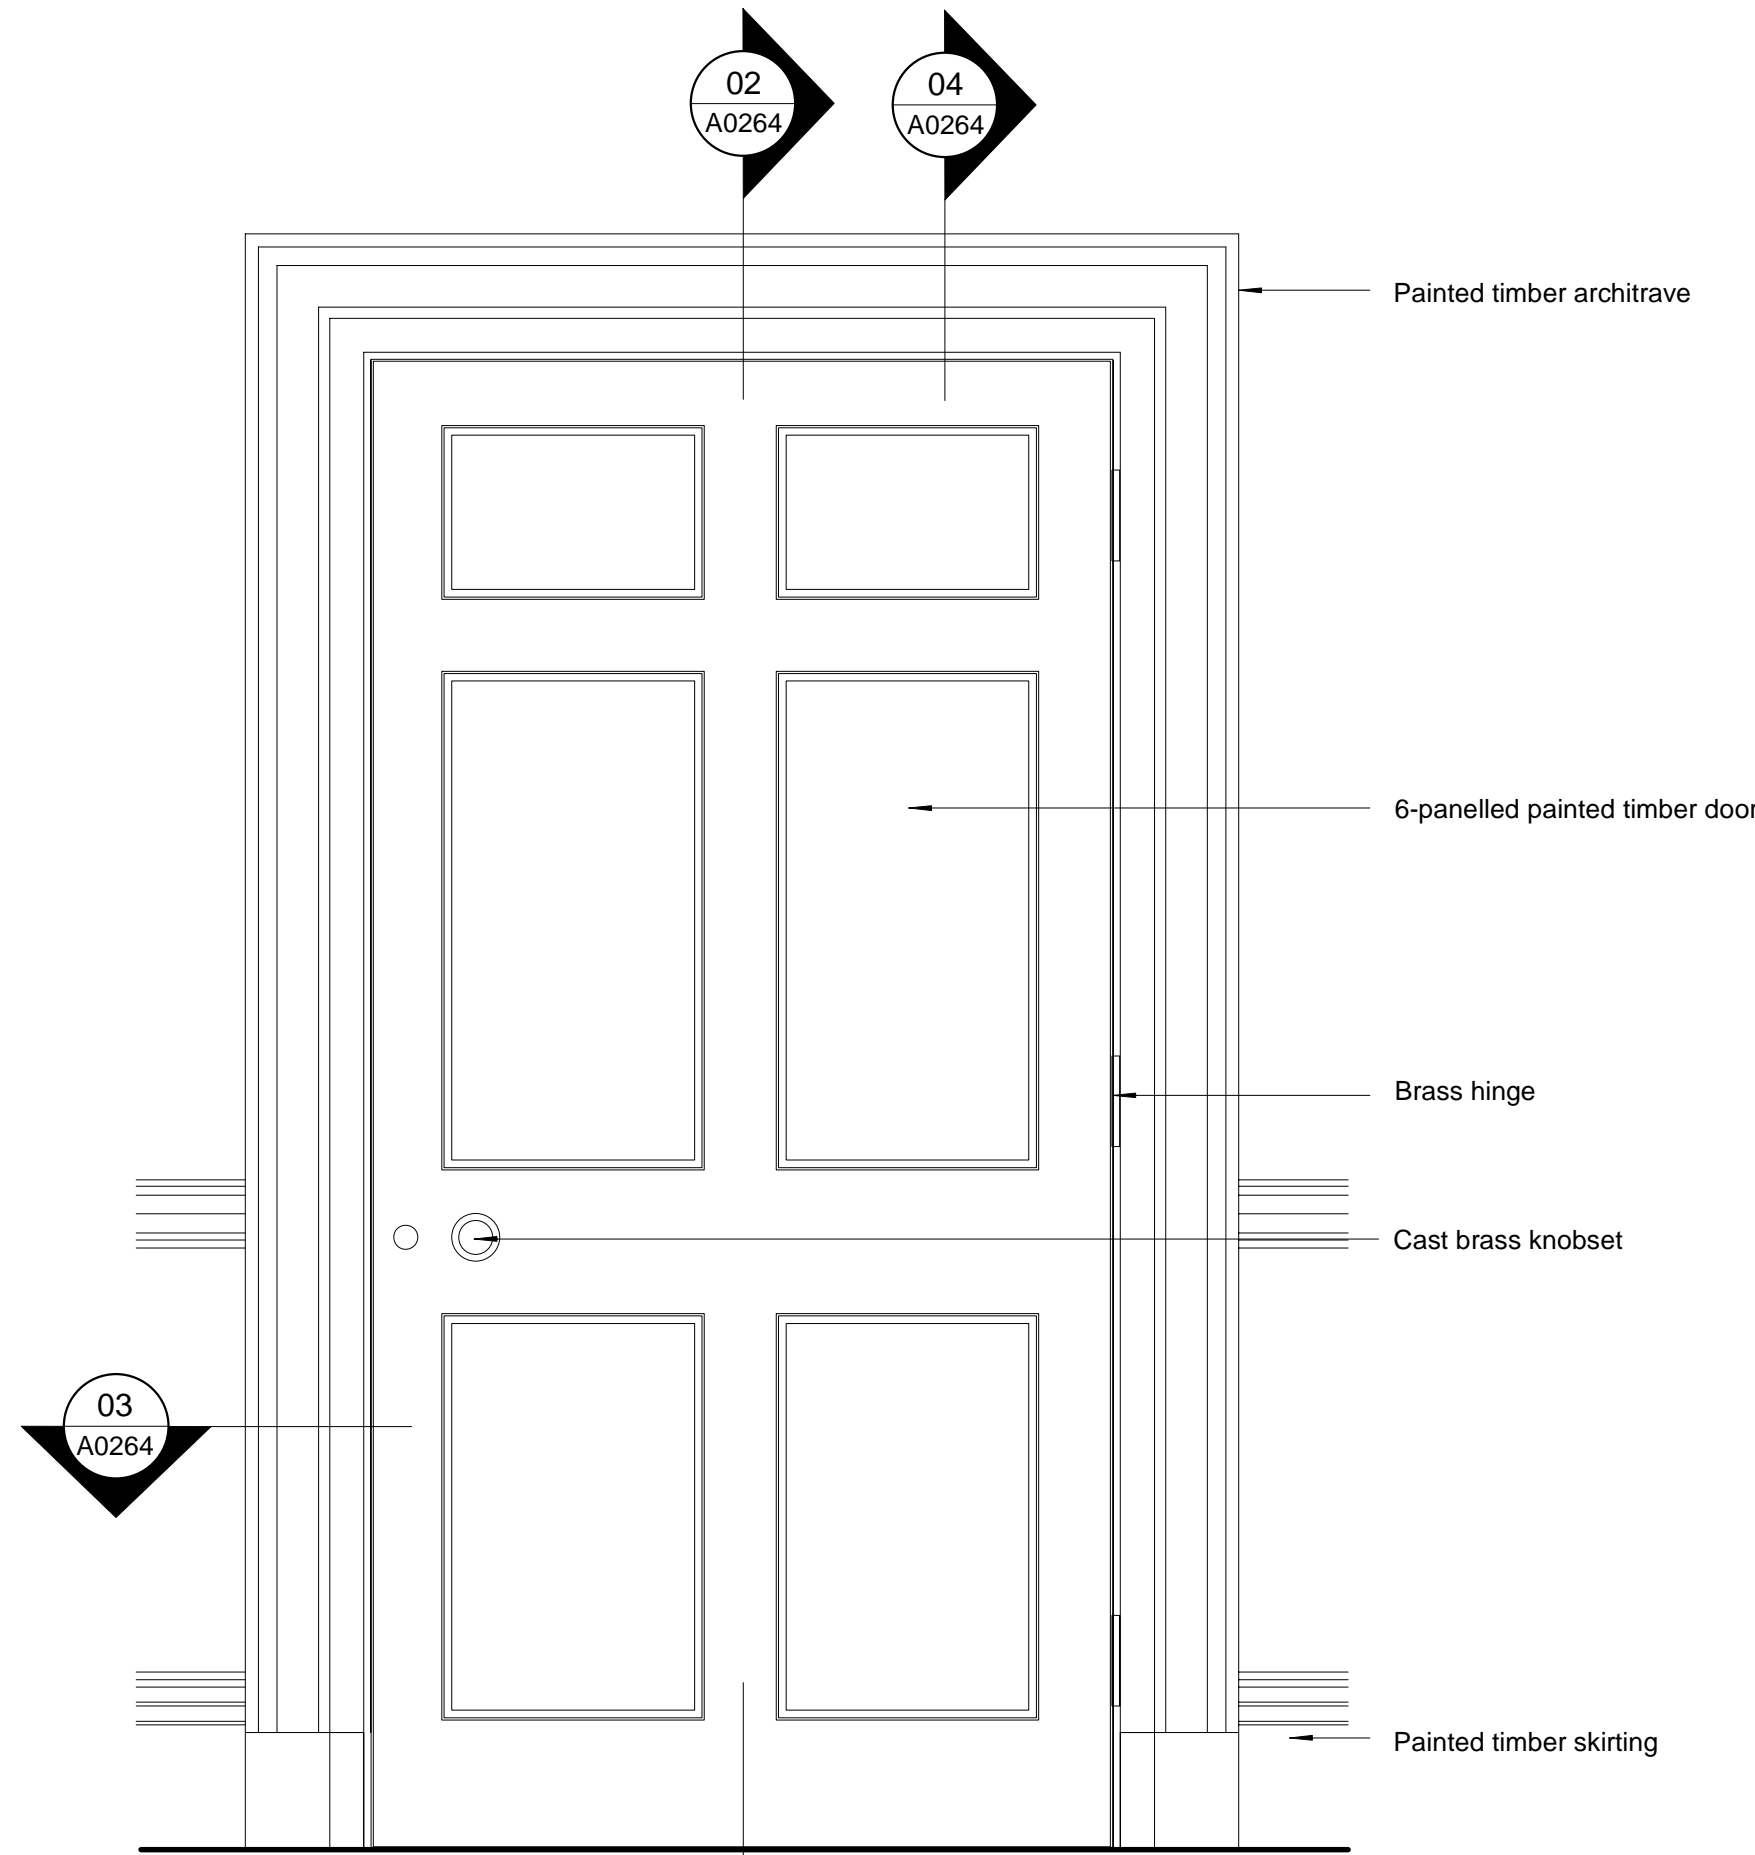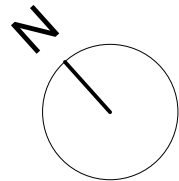



01 DOOR ELEVATION - DOOR DG05
A0264 PROPOSED 1:10

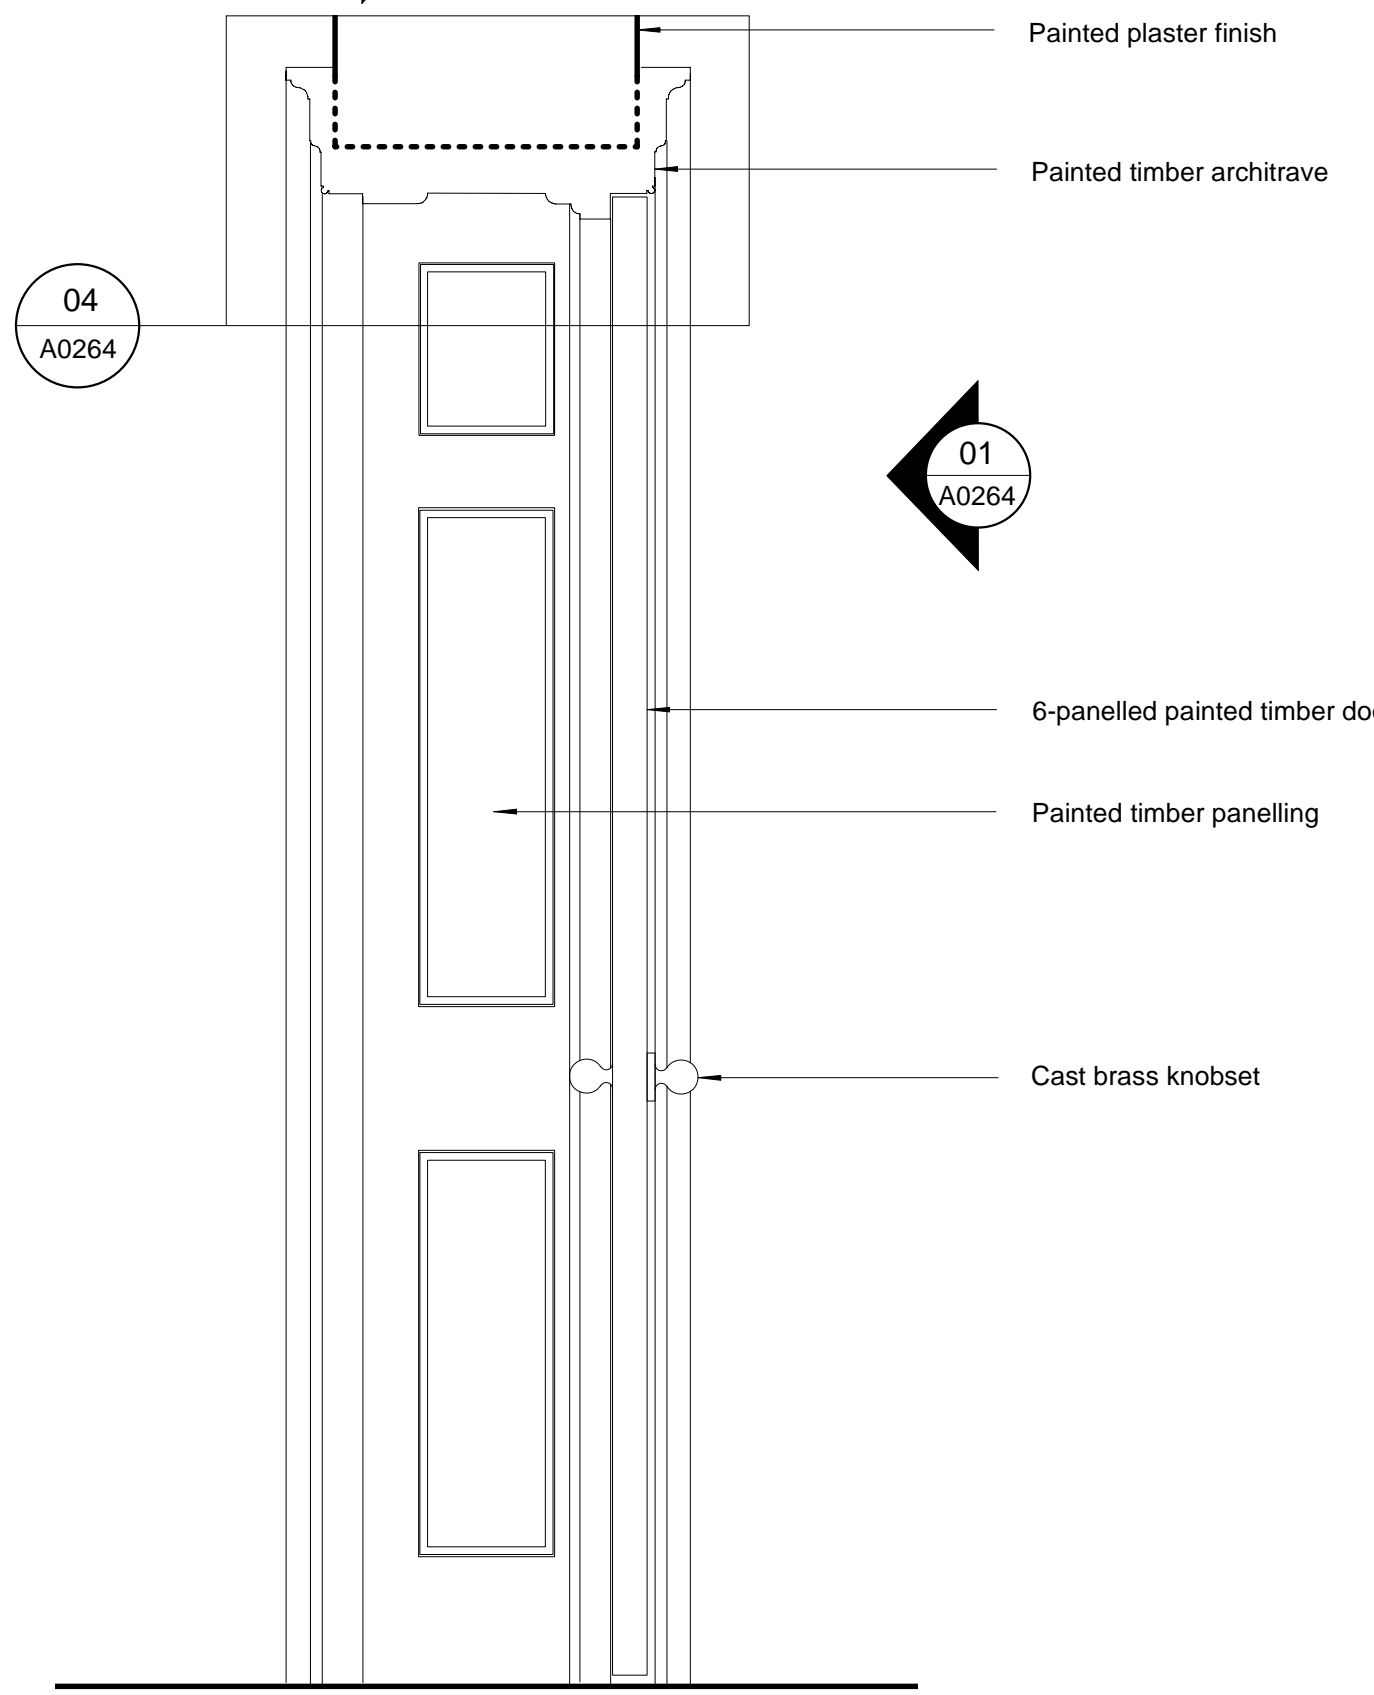

02 DOOR SECTION - DOOR DG05
A0264 PROPOSED 1:10

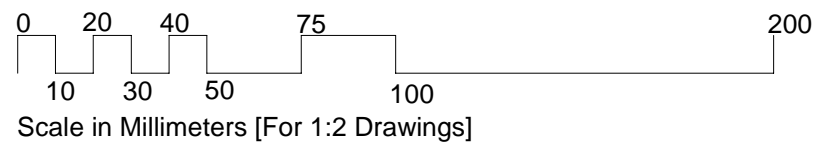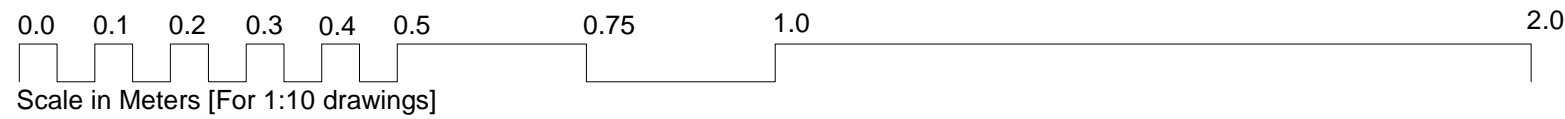

03 DOOR FRAME DETAIL TO DOOR DG05
A0264 PROPOSED 1:2
[Matching existing door DG04 on the Ground Floor]

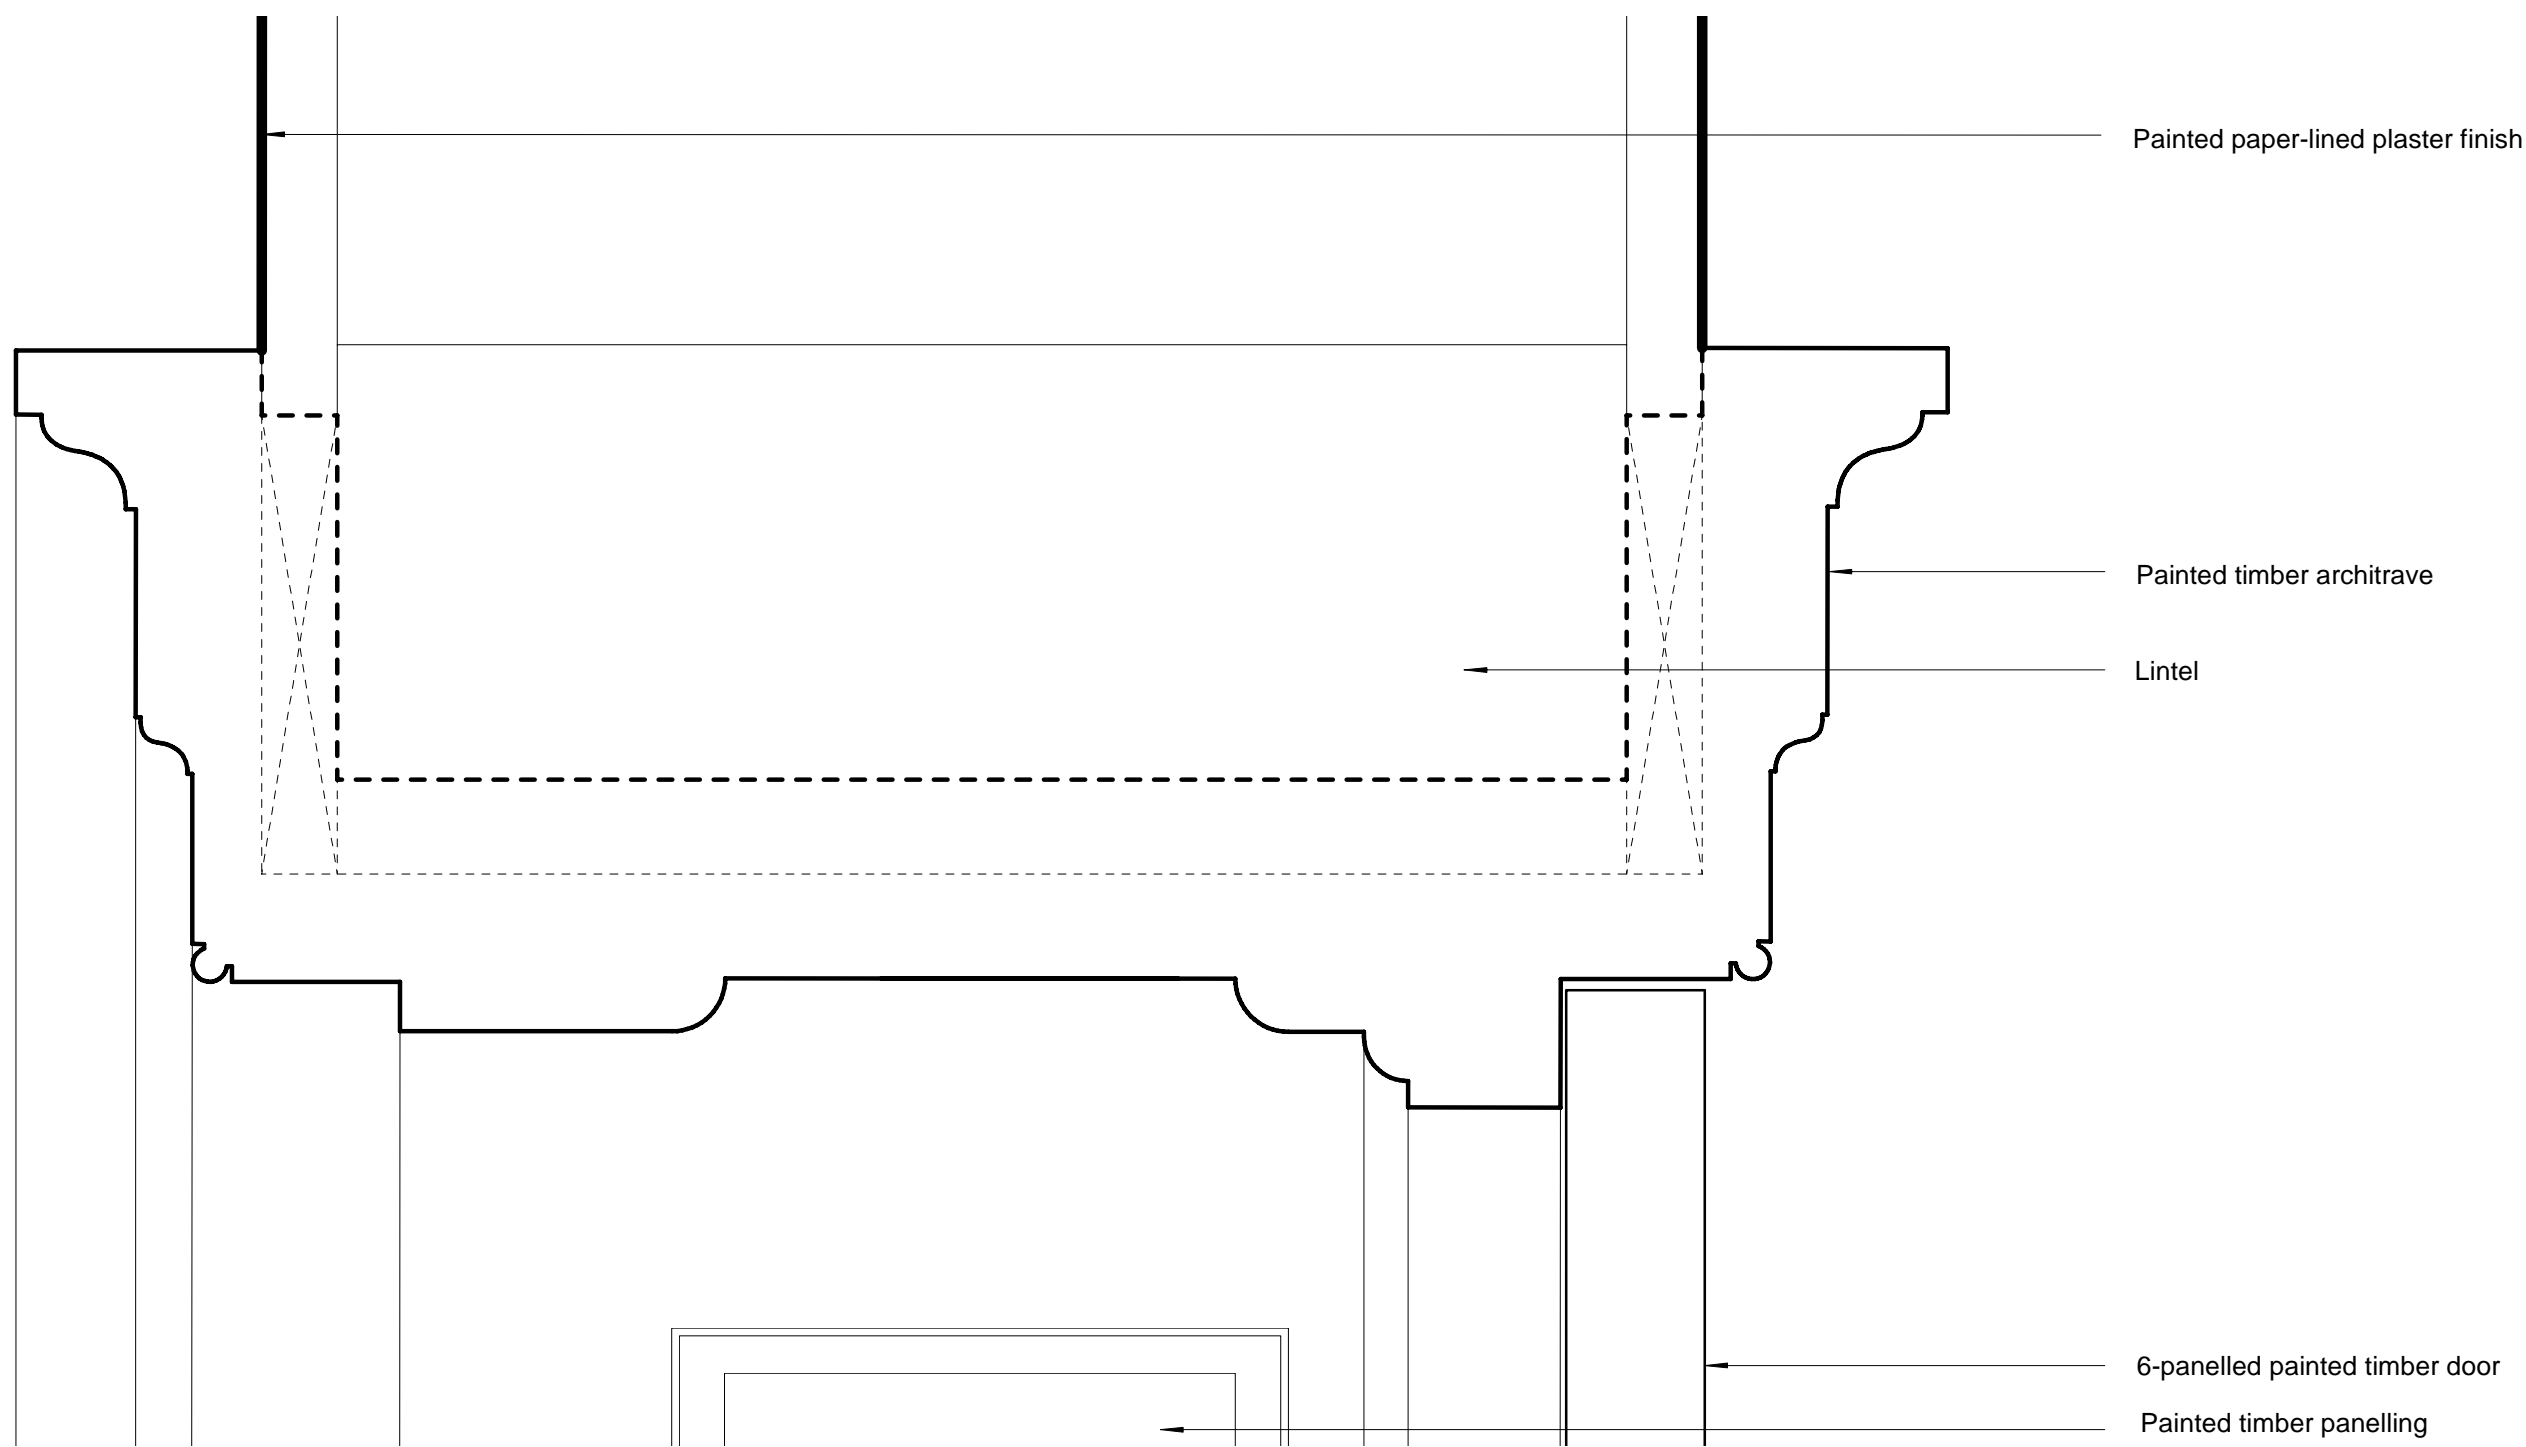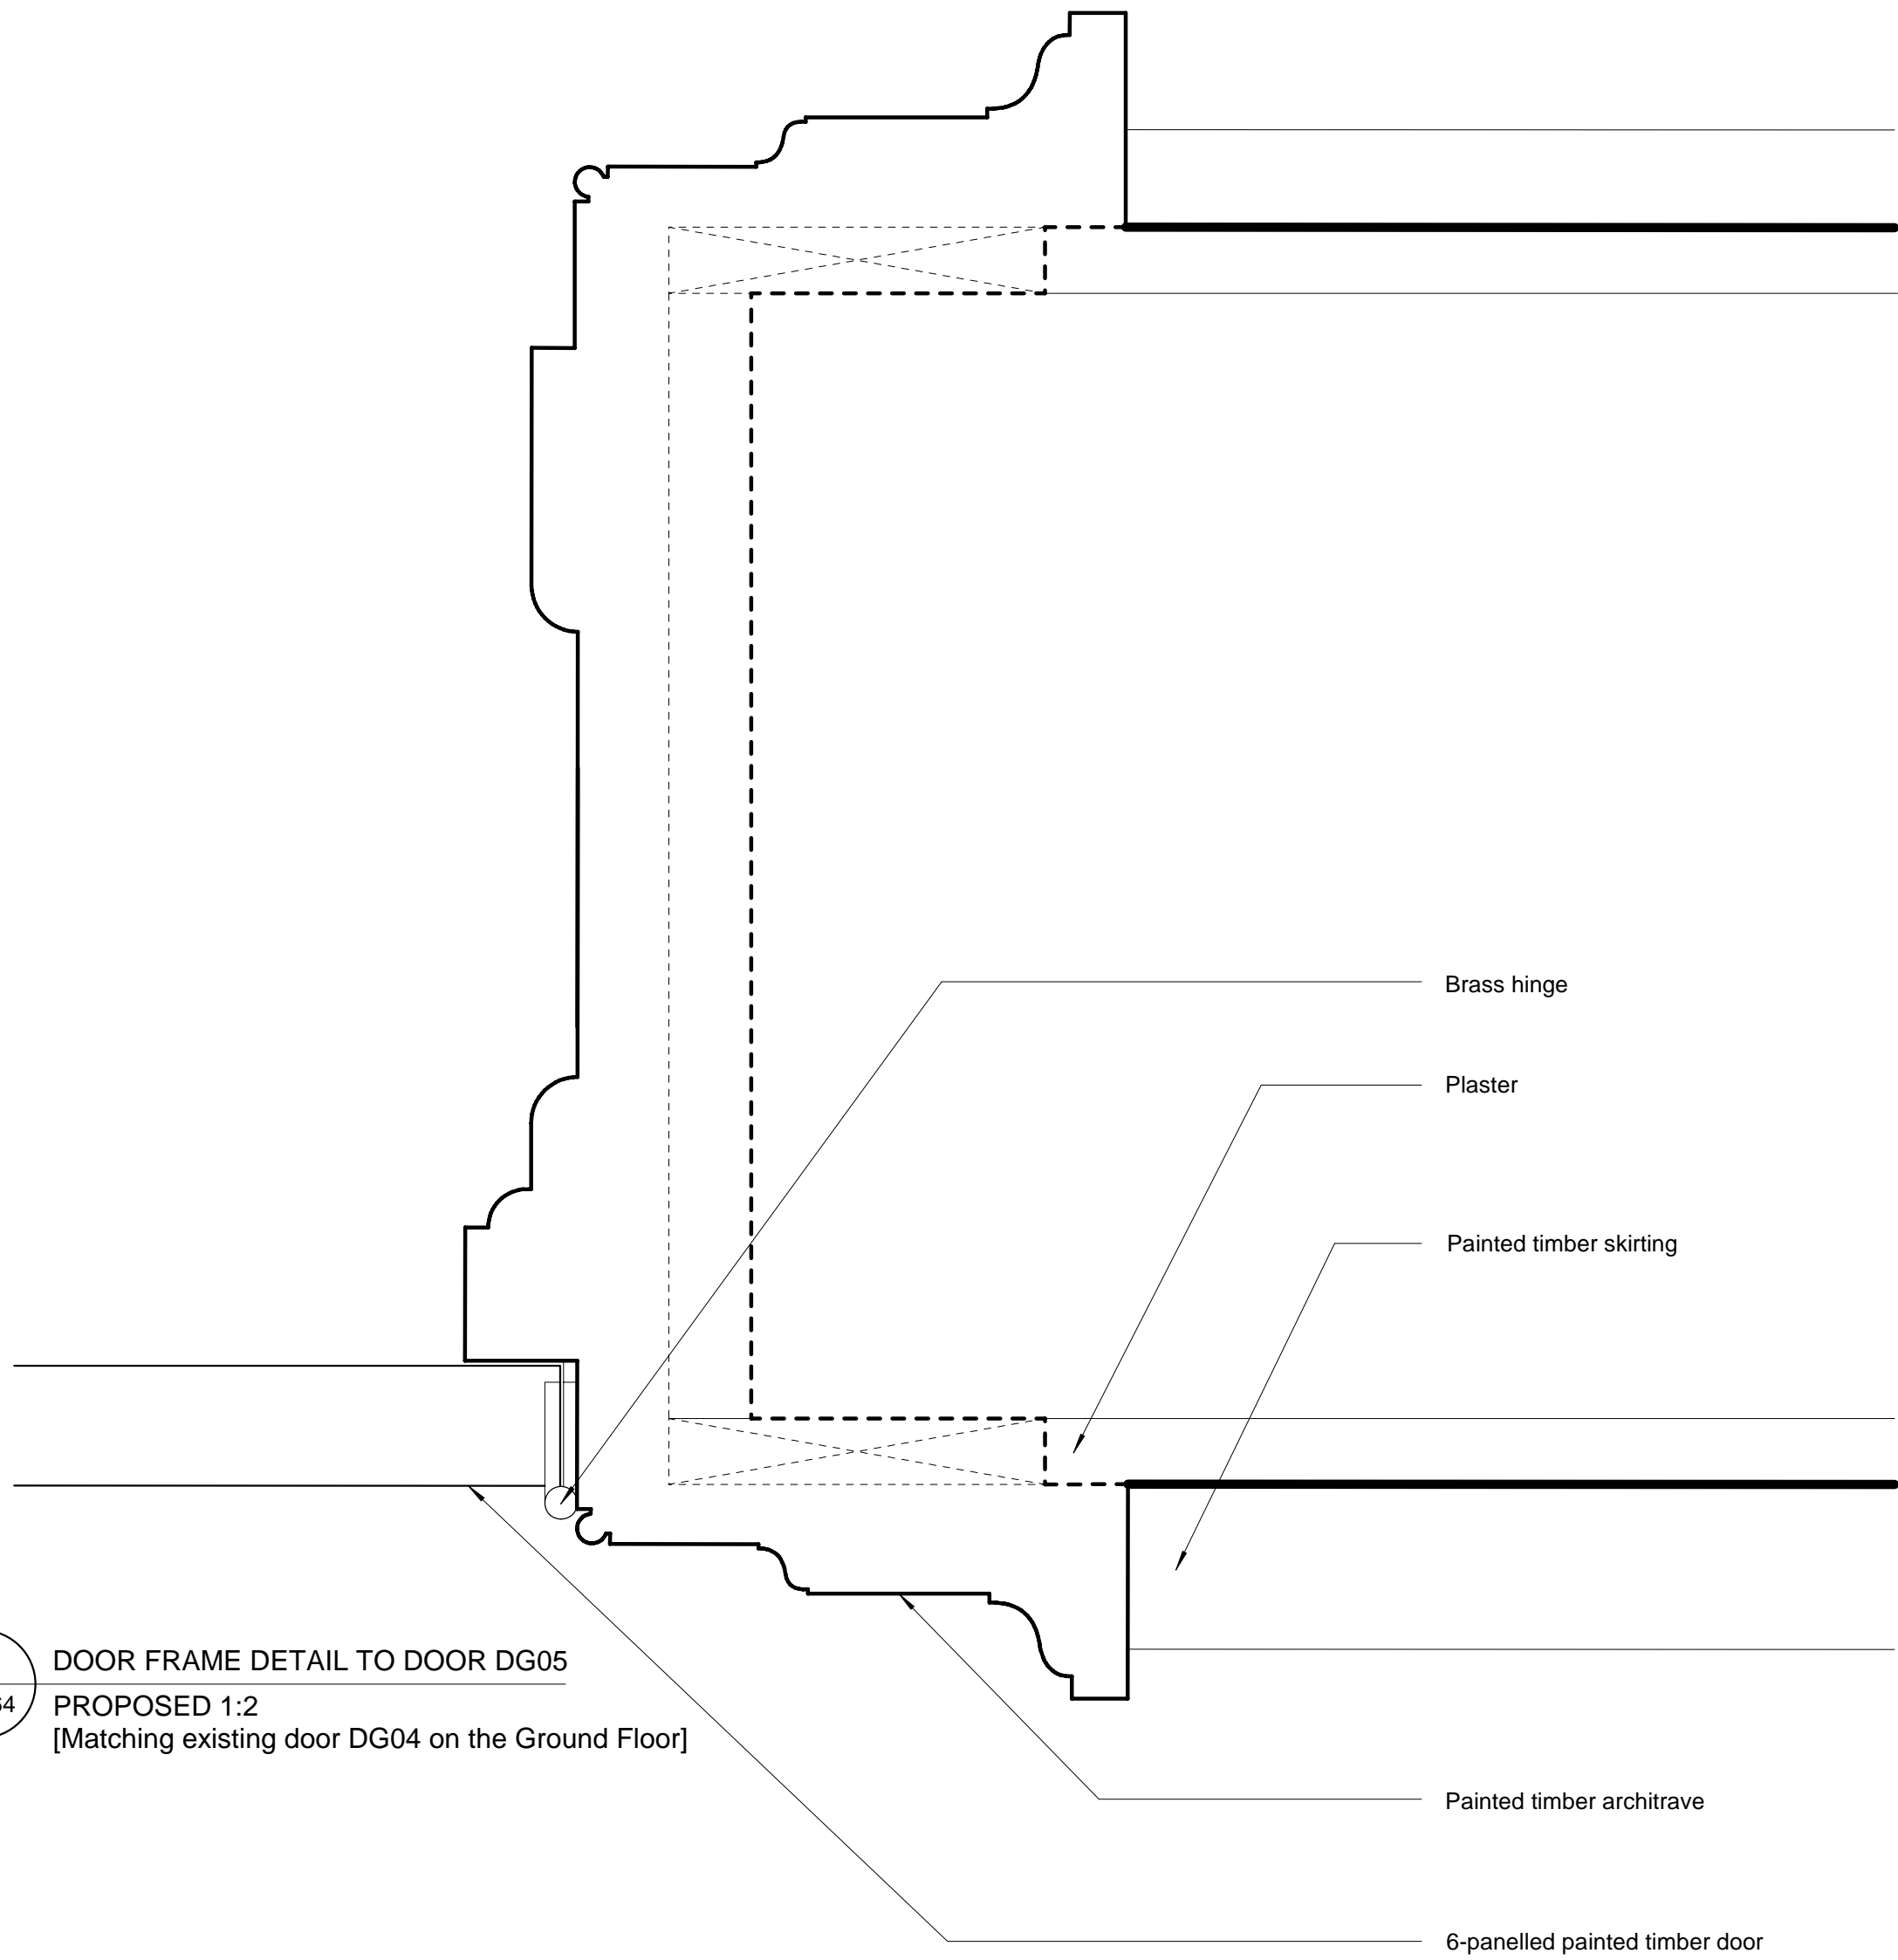

04 DOOR FRAME HEAD DETAIL TO DOOR DG05
A0264 PROPOSED 1:2
[Matching existing door DG04 on the Ground Floor]

Revisions

CANAWAY FLEMING ARCHITECTS

Canaway Fleming Architects Ltd
The Dutch House
307-308 High Holborn
London WC1V 7LL
T: 020 7430 2262
F: 020 7430 2274
E: mailbox@canawayfleming.com

Client Holborn Links Limited.

Project 8 Southampton Place, London.

Drawing Title Proposed Ground Floor
New Internal Door Details
[Ground Floor Link]

Date January 2010 Scale 1:10 @ A1
1:2 @ A1

© Copyright Canaway Fleming Architects Ltd.

Project	Origin	No.	Revision
058	A	0264	-
Status	Drawn	Checked	
PLANNING	LH	MC	