



Site Plan
scale 1:1250

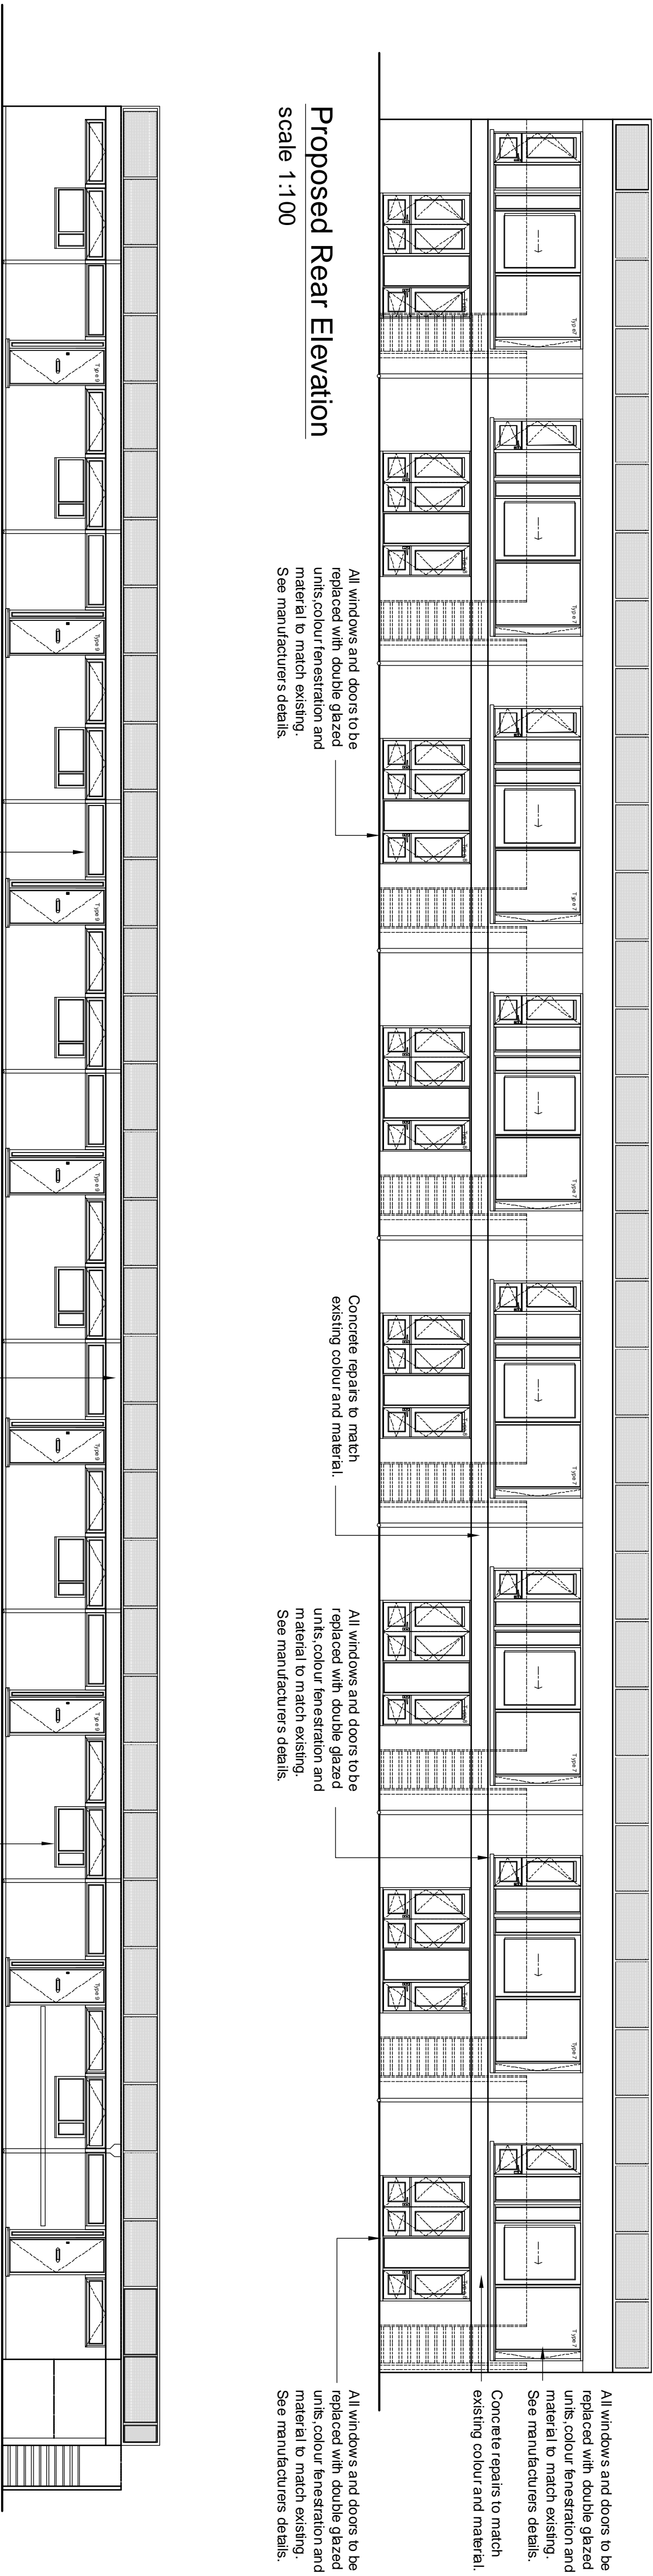


Proposed Rear Elevation
scale 1:100


Proposed Front Elevation
scale 1:100

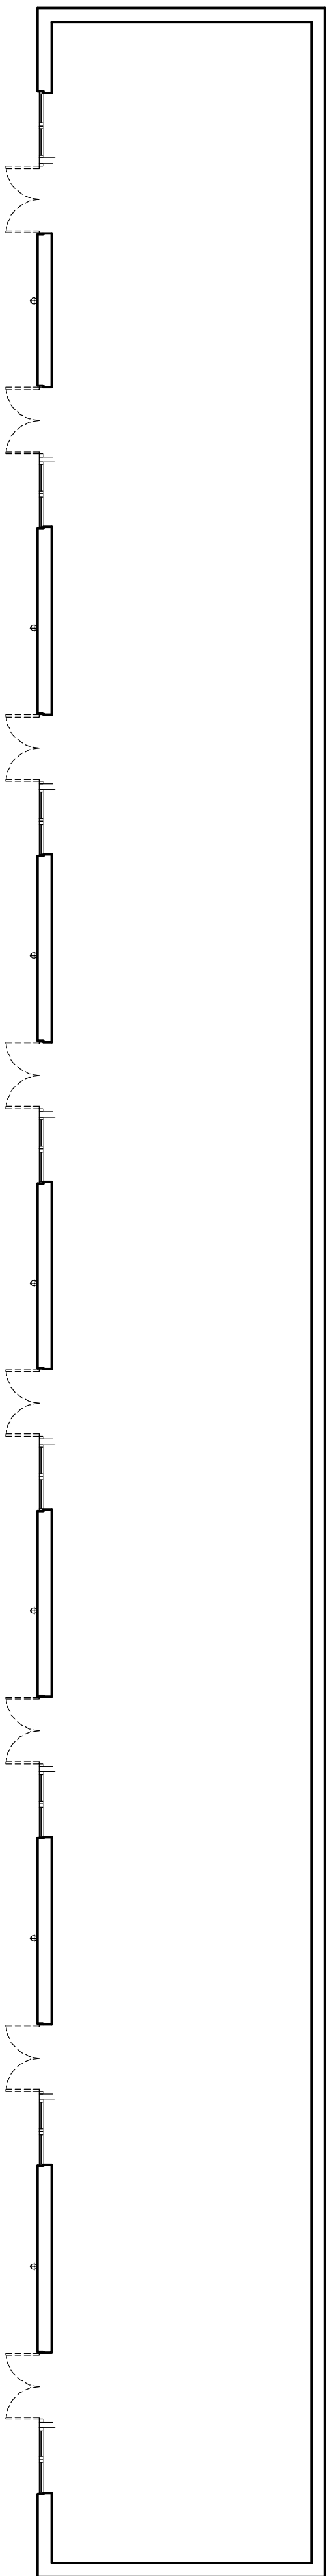

Proposed First Floor Plan
scale 1:100

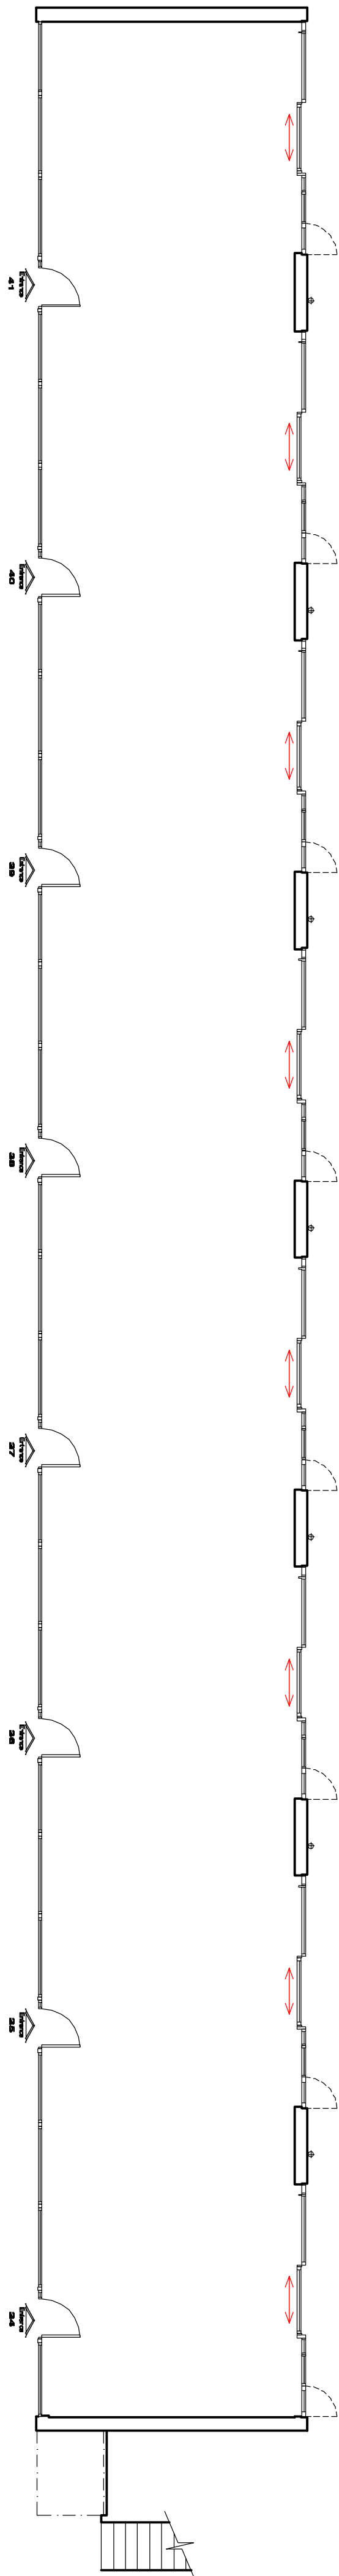

Proposed Ground Floor Plan
scale 1:100

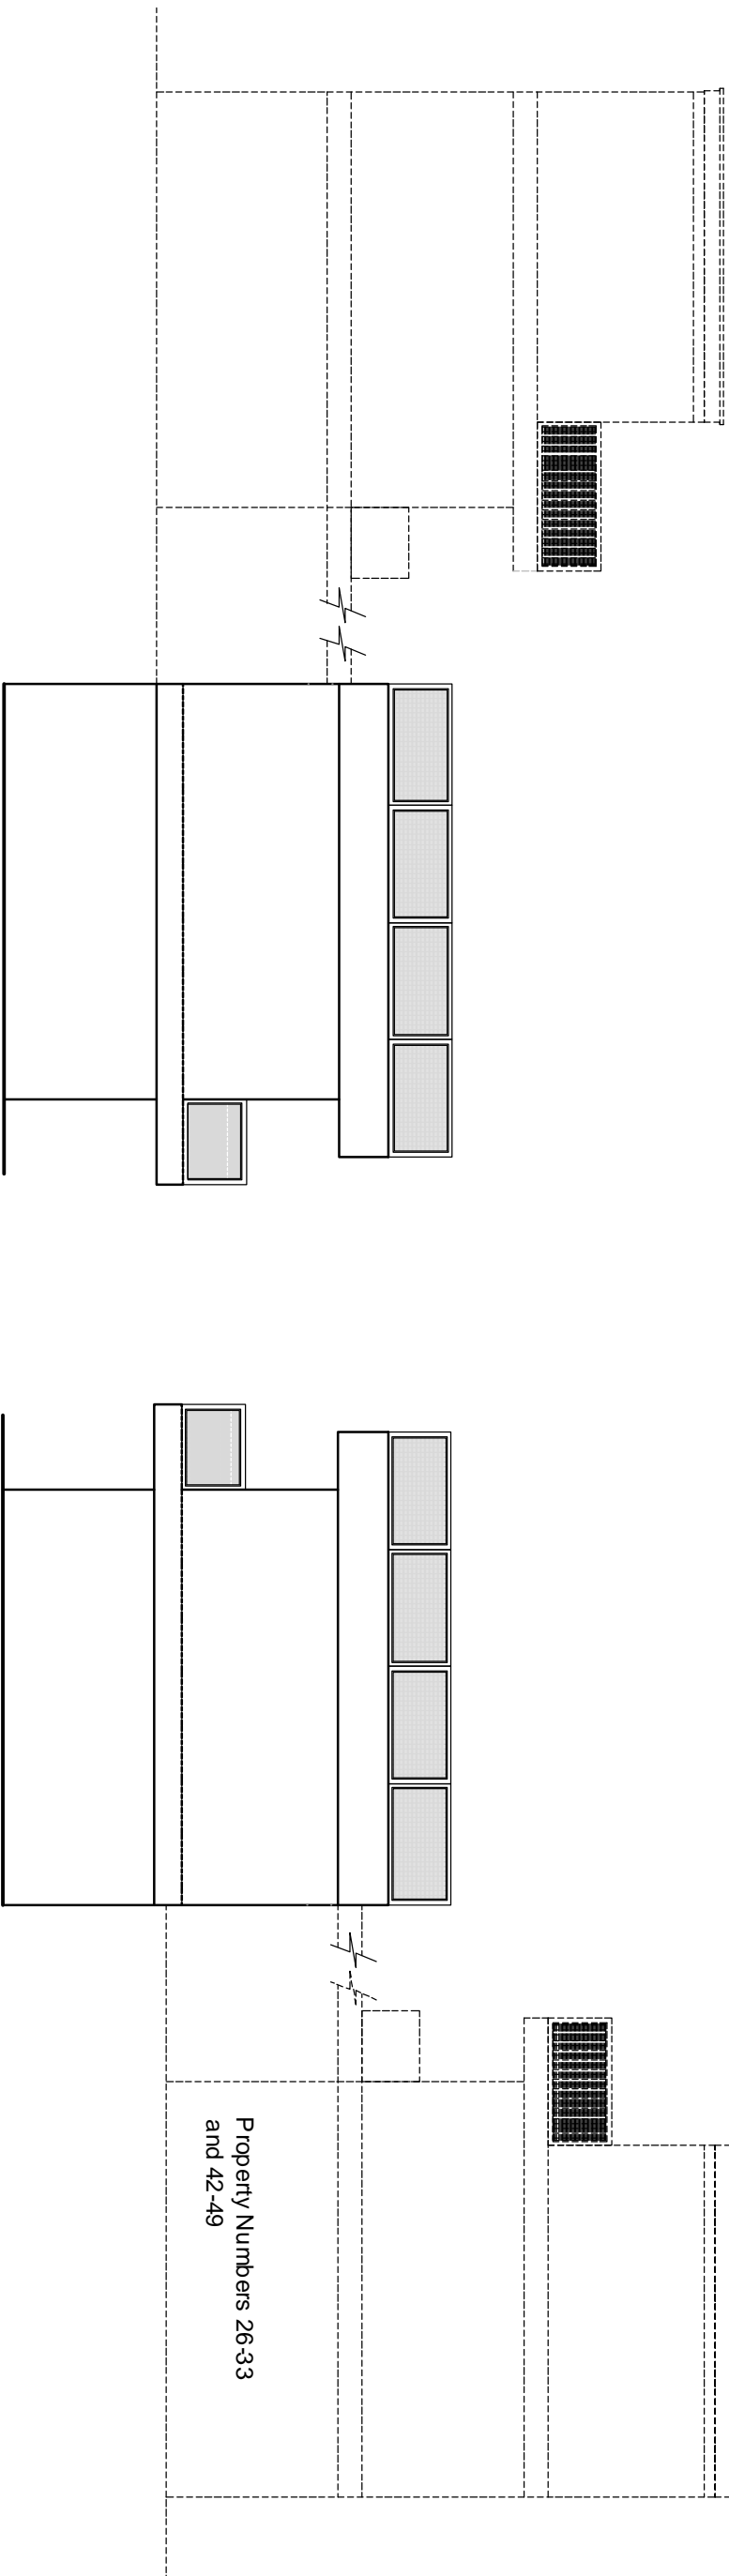

Proposed Side Elevation
scale 1:100

Proposed Side Elevation
scale 1:100

PLANNING

REV	DESCRIPTION	DATE	BY	APP
P3	WINDOW TYPES ADDED	09.03.10	TJAC	SML
P2	WINDOW SECTION REMOVED	23.02.10	TJAC	SML
P1	PLANNING ISSUE	25.01.10	AJC	SML
REV	DATE	DESCRIPTION	BY	APP
CLIENT				
Apollo London Limited				
Oxford House, 100 Abchurch Lane, London EC4N 3DF, Essex EN9 1DX, Tel: 01882 550333 Fax: 01882 550999				
PROJECT				
PROPOSED REFURBISHMENT OF DUNBOYNE ROAD, CAMDEN, LONDON NW3 2YY				
DRAWING TITLE				
PROPOSED PLANS AND ELEVATIONS 34-41 PART 2 OF 2				
DATE	JAN 2010	DG No.	REV	
SCALE	1:100 (A1)	2858.103	P3	
DRAWN BY:	MKT/AJC	DATED	11.01.10	
CHECKED BY:		DATED		
APPROVAL BY:	SML	DATED	11.01.10	
AK DESIGN PARTNERSHIP LLP				
CHARTERED BUILDING CONSULTANCY				
BUILDING SURVEYORS				
INCORPORATING				
PROJECT MANAGERS				
111413 VICTORIA ROAD				
ROCHFORD				
ESSEX				
RM1 2LX				
TEL: 01788 751772				
FAX: 01708 76466				
E-MAIL: drc@akdesign.co.uk				
WEB SITE: www.akdesign.co.uk				