


EXISTING Gnd FLOOR PLAN

scale: 1:50

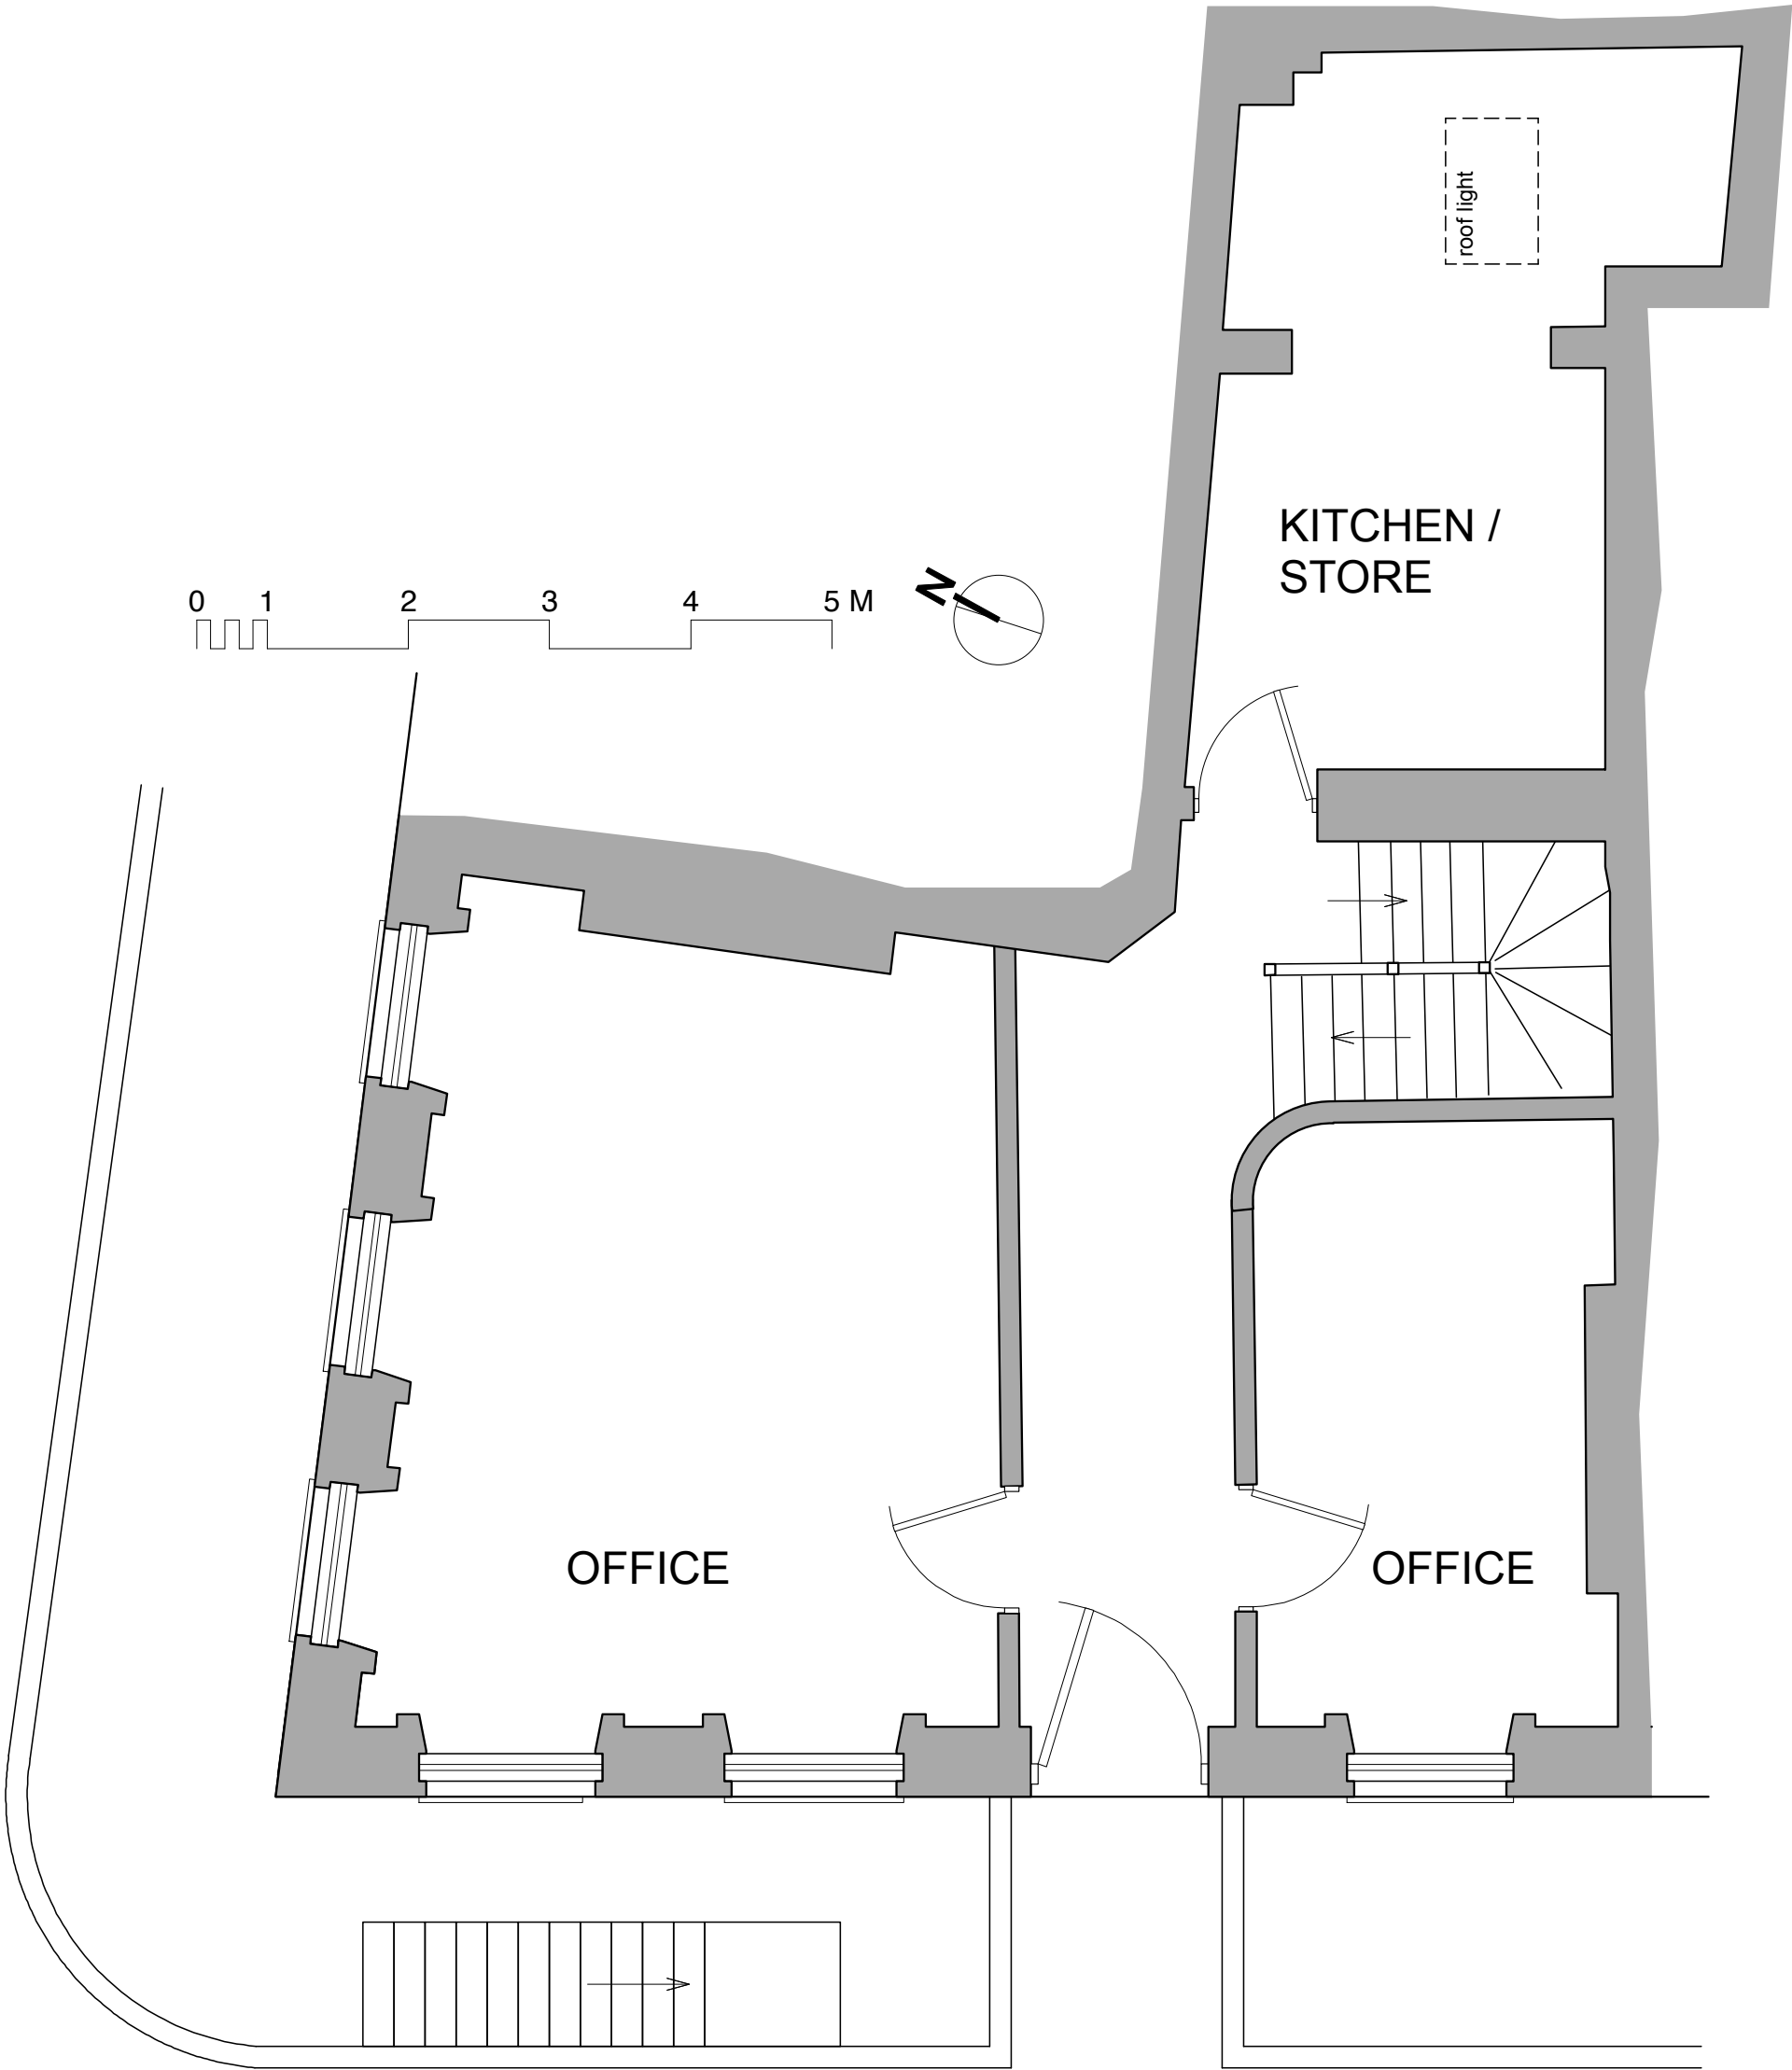

DO NOT SCALE THIS DRAWING.
CHECK ALL DIMENSIONS ON SITE

THIS DRAWING IS ISSUED TO ESTABLISH THE FEASIBILITY OF THE PROPOSED SCHEME AND IS BASED ON UNVERIFIED SURVEY INFORMATION PROVIDED BY OTHERS. THE DRAWINGS ARE NOT TO BE SCALED AND ALL ERRORS OR OMISSIONS ARE TO BE REPORTED TO THE ARCHITECT. FORD ARCHITECTURE DOES NOT ACCEPT ANY LIABILITY FOR THE CONSEQUENCES OF ACTION BASED ON THE INFORMATION PROVIDED.

ALL PROPOSALS SHOWN ARE SUBJECT TO PLANNING AND A DETAILED STRUCTURAL SURVEY.

no.	date	revision notes

FORD
ARCHITECTURE

HUDDLESTONE CLOSE
LYE LANE CLEEVE HILL
CHELTENHAM GL52 3QD

T/F: +44(0)1242 673103
E: INFO@FORDARCH.CO.UK


CLIENT: NORTHLANDS LIMITED
PROJECT: 39 DOUGHTY STREET
LONDON WC1N 2LF

DRAWING TITLE: EXISTING
SCALE: 1:50
PAPER: A3
DATE: 03/2010
COPYRIGHT, ALL RIGHTS RESERVED ©
PROJECT NO: P1004 01/100 -

DRAWING NUMBER REV

EXISTING 1st FLOOR PLAN

scale: 1:50

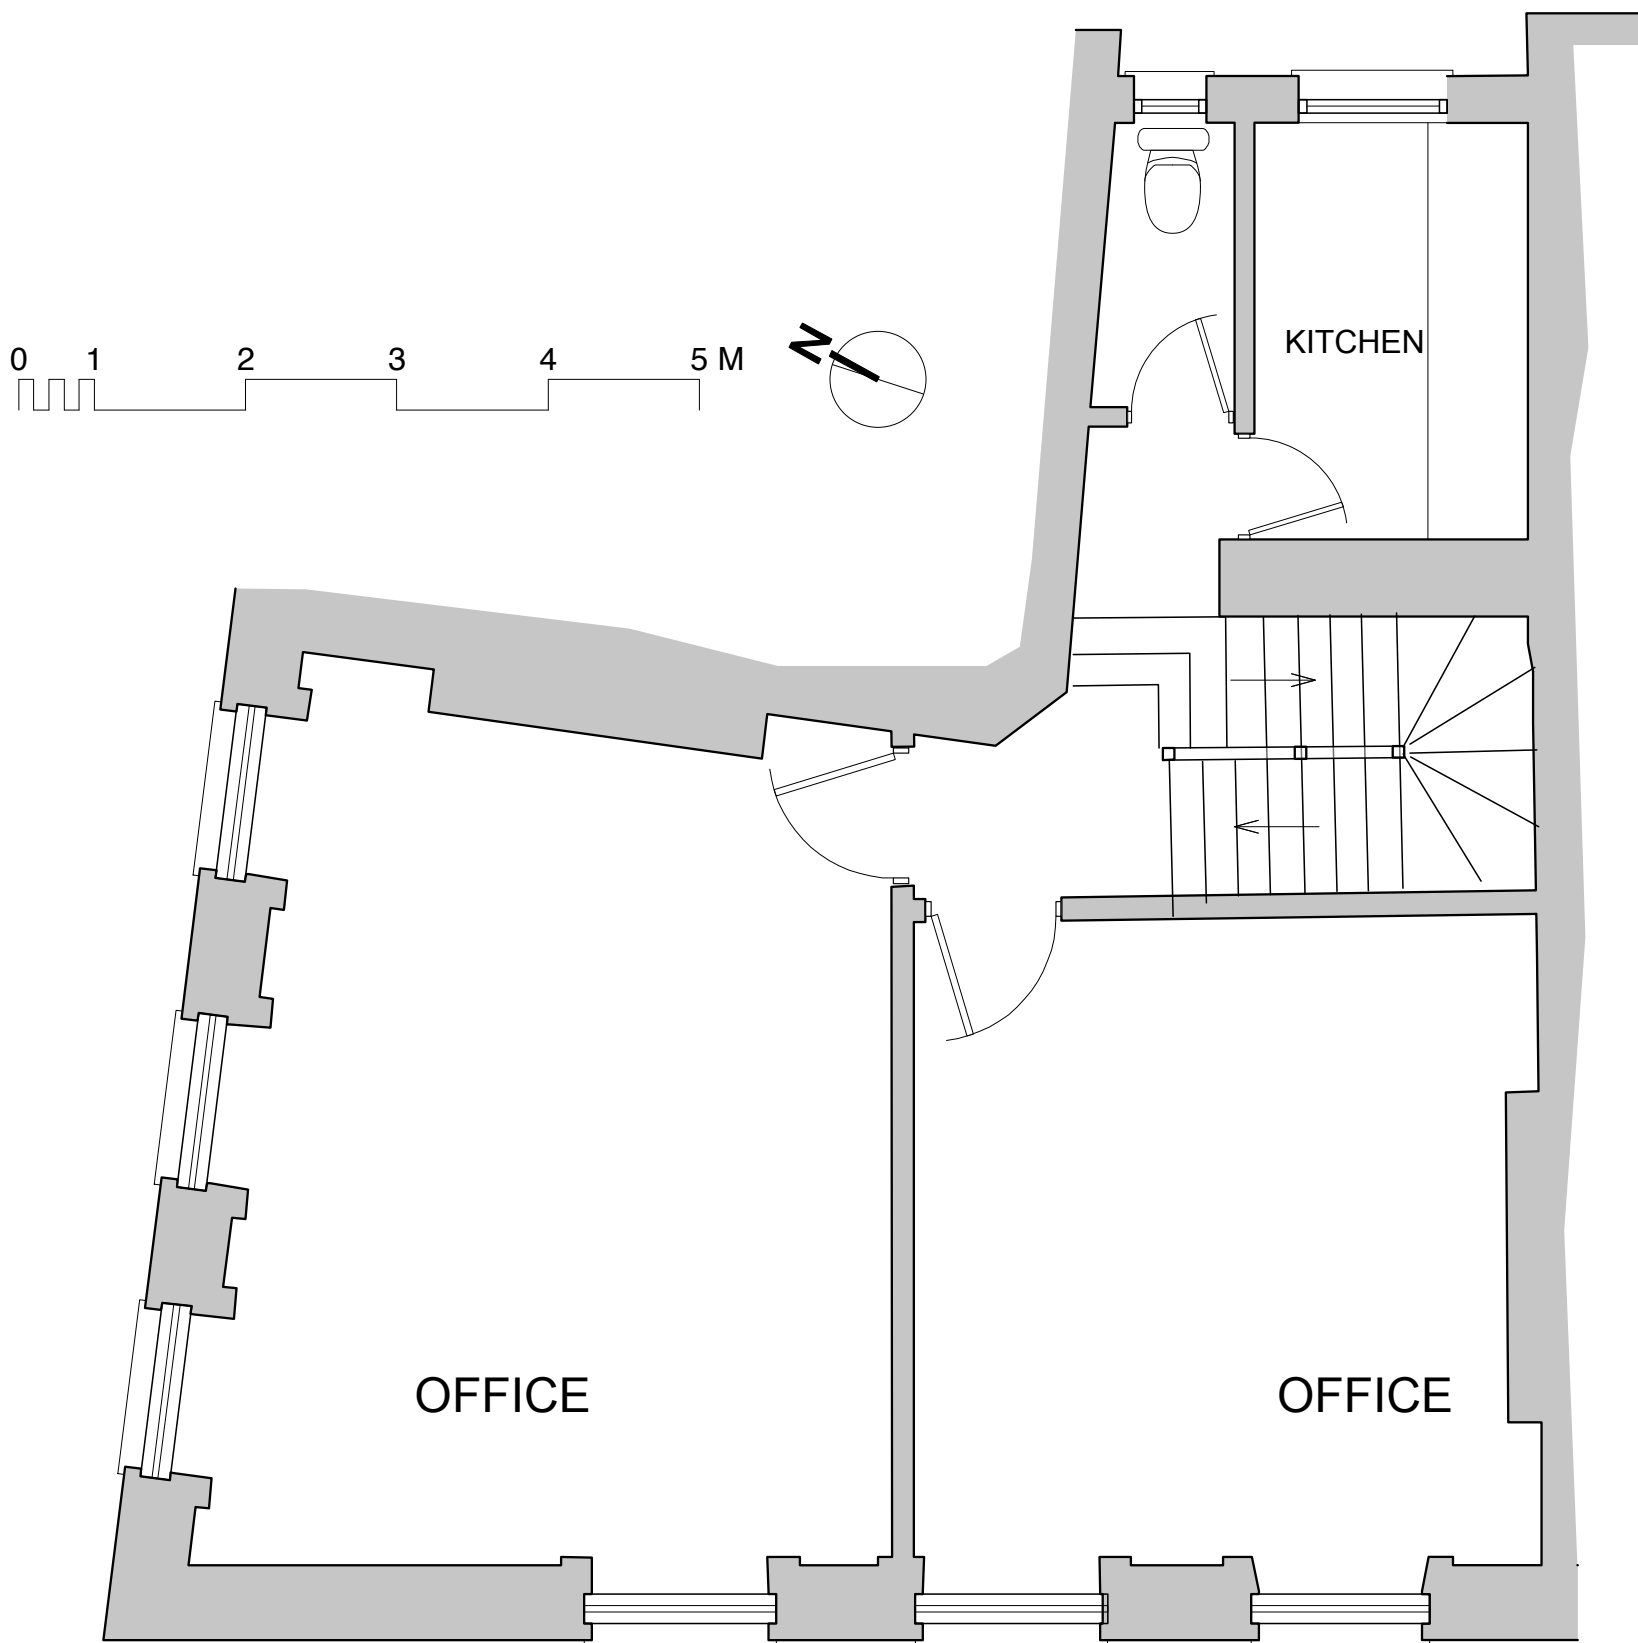

DO NOT SCALE THIS DRAWING.
CHECK ALL DIMENSIONS ON SITE

THIS DRAWING IS ISSUED TO ESTABLISH THE FEASIBILITY OF THE PROPOSED SCHEME AND IS BASED ON UNVERIFIED SURVEY INFORMATION PROVIDED BY OTHERS. THE DRAWINGS ARE NOT TO BE SCALED AND ALL ERRORS OR OMISSIONS ARE TO BE REPORTED TO THE ARCHITECT. FORD ARCHITECTURE DOES NOT ACCEPT ANY LIABILITY FOR THE CONSEQUENCES OF ACTION BASED ON THE INFORMATION PROVIDED.

ALL PROPOSALS SHOWN ARE SUBJECT TO PLANNING AND A DETAILED STRUCTURAL SURVEY.

no.	date	revision notes

FORD
ARCHITECTURE

HUDDLESTONE CLOSE
LYE LANE CLEEVE HILL
CHELTENHAM GL52 3QD

T/F: +44(0)1242 673103
E: INFO@FORDARCH.CO.UK


CLIENT: NORTHLANDS LIMITED
PROJECT: 39 DOUGHTY STREET
LONDON WC1N 2LF

DRAWING TITLE: EXISTING
SCALE: 1:50
PAPER: A3
DATE: 03/2010
COPYRIGHT, ALL RIGHTS RESERVED ©
PROJECT NO: P1004 01/101 -

DRAWING NUMBER REV

EXISTING 2nd FLOOR PLAN

scale: 1:50

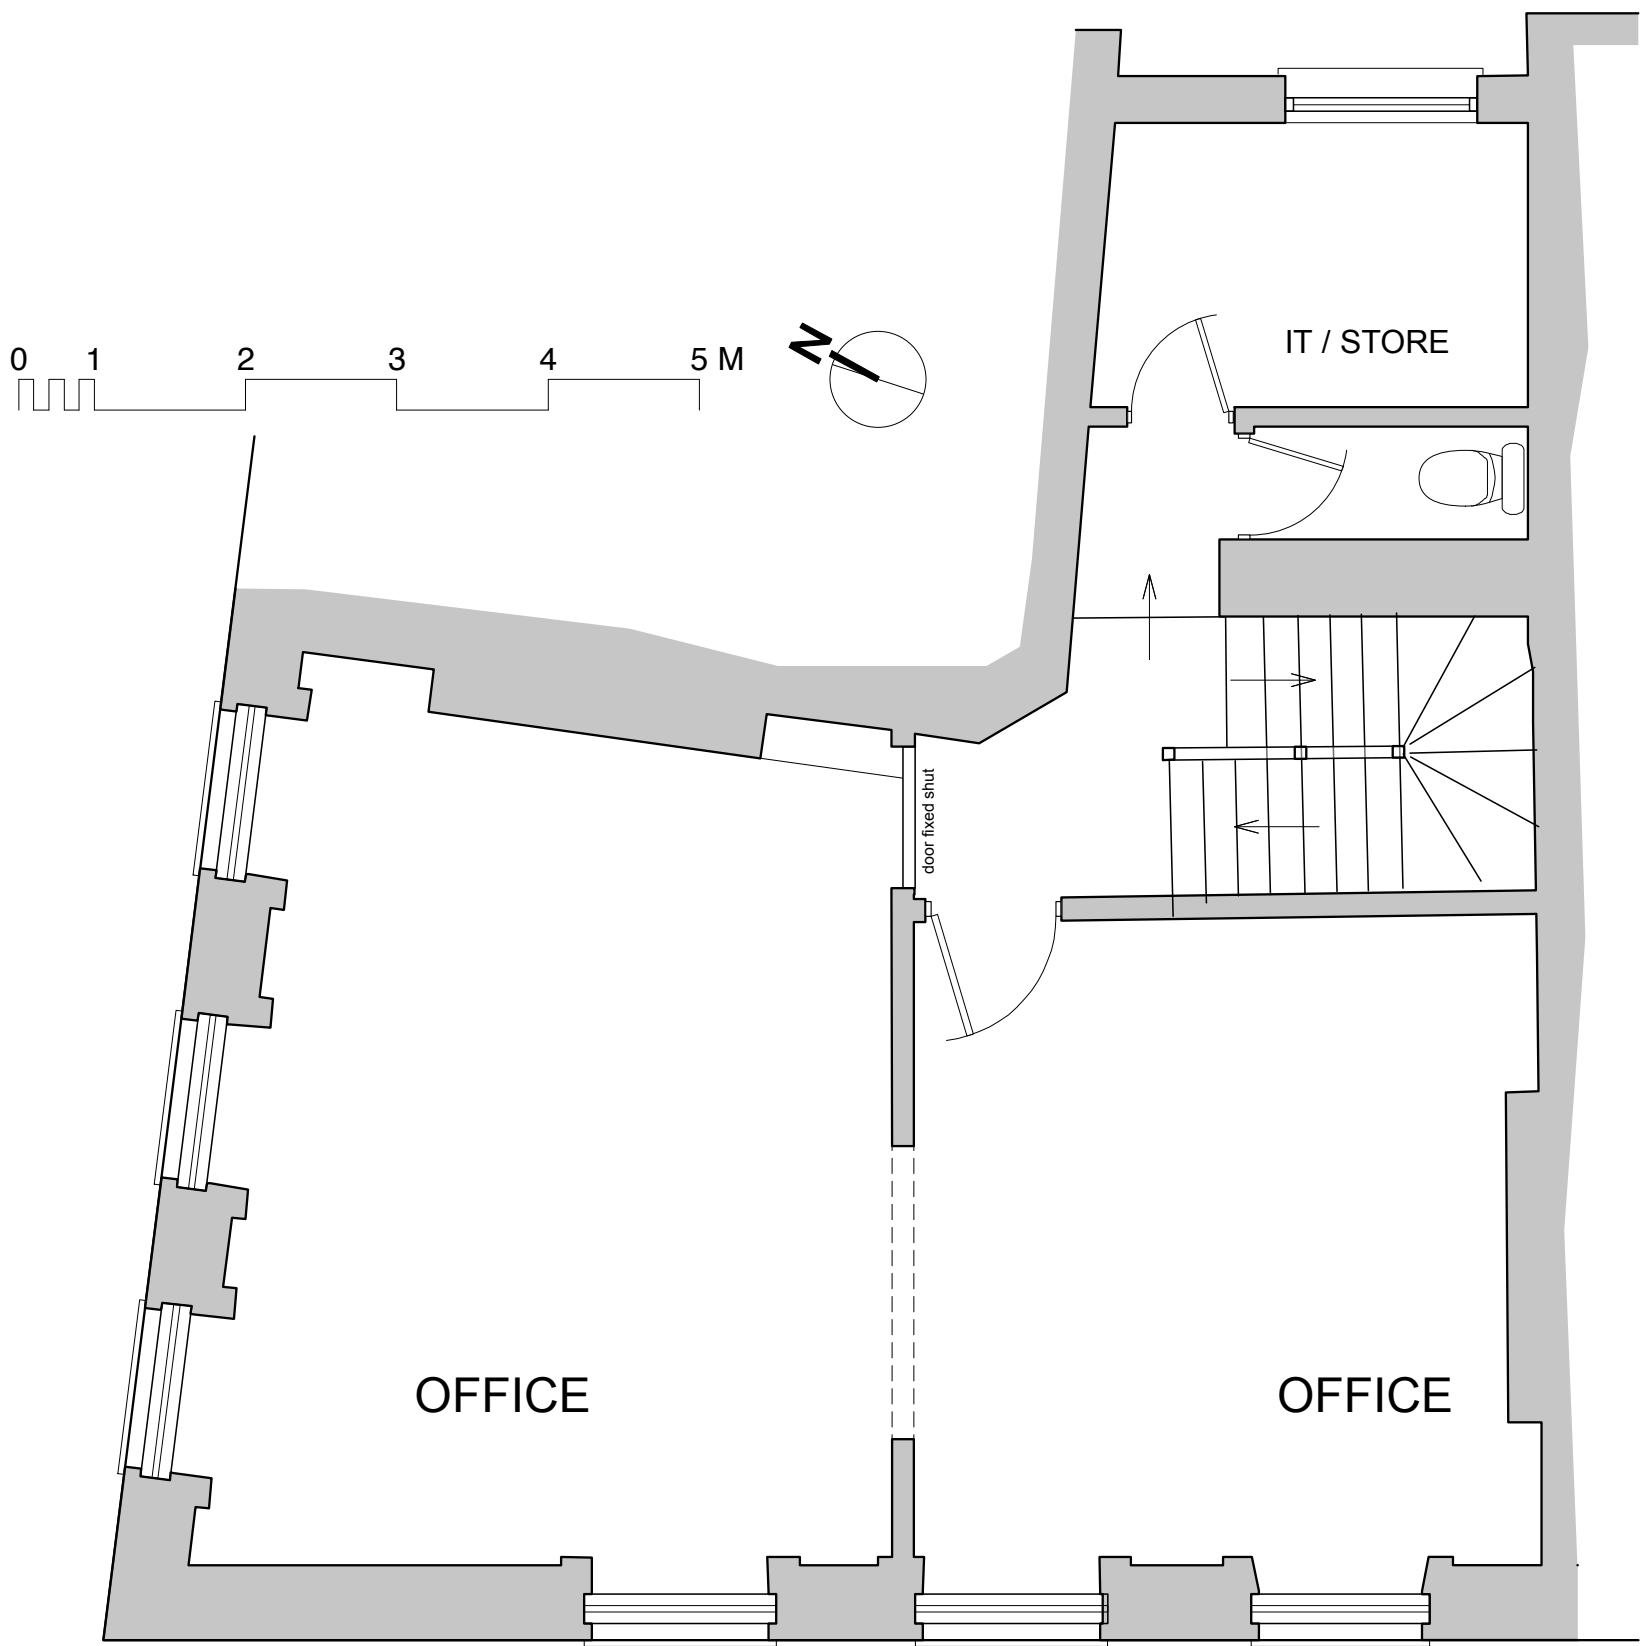

DO NOT SCALE THIS DRAWING.
CHECK ALL DIMENSIONS ON SITE

THIS DRAWING IS ISSUED TO ESTABLISH THE FEASIBILITY OF THE PROPOSED SCHEME AND IS BASED ON UNVERIFIED SURVEY INFORMATION PROVIDED BY OTHERS. THE DRAWINGS ARE NOT TO BE SCALED AND ALL ERRORS OR OMISSIONS ARE TO BE REPORTED TO THE ARCHITECT. FORD ARCHITECTURE DOES NOT ACCEPT ANY LIABILITY FOR THE CONSEQUENCES OF ACTION BASED ON THE INFORMATION PROVIDED.

ALL PROPOSALS SHOWN ARE SUBJECT TO PLANNING AND A DETAILED STRUCTURAL SURVEY.

no.	date	revision notes

FORD
ARCHITECTURE

HUDDLESTONE CLOSE
LYE LANE CLEEVE HILL
CHELTENHAM GL52 3QD

T/F: +44(0)1242 673103
E: INFO@FORDARCH.CO.UK


CLIENT: NORTHLANDS LIMITED
PROJECT: 39 DOUGHTY STREET
LONDON WC1N 2LF

DRAWING TITLE: EXISTING
SCALE: 1:50
PAPER: A3
DATE: 03/2010
COPYRIGHT, ALL RIGHTS RESERVED ©
PROJECT NO: P1004 01/102 -

DRAWING NUMBER REV

EXISTING 3rd FLOOR PLAN

scale: 1:50

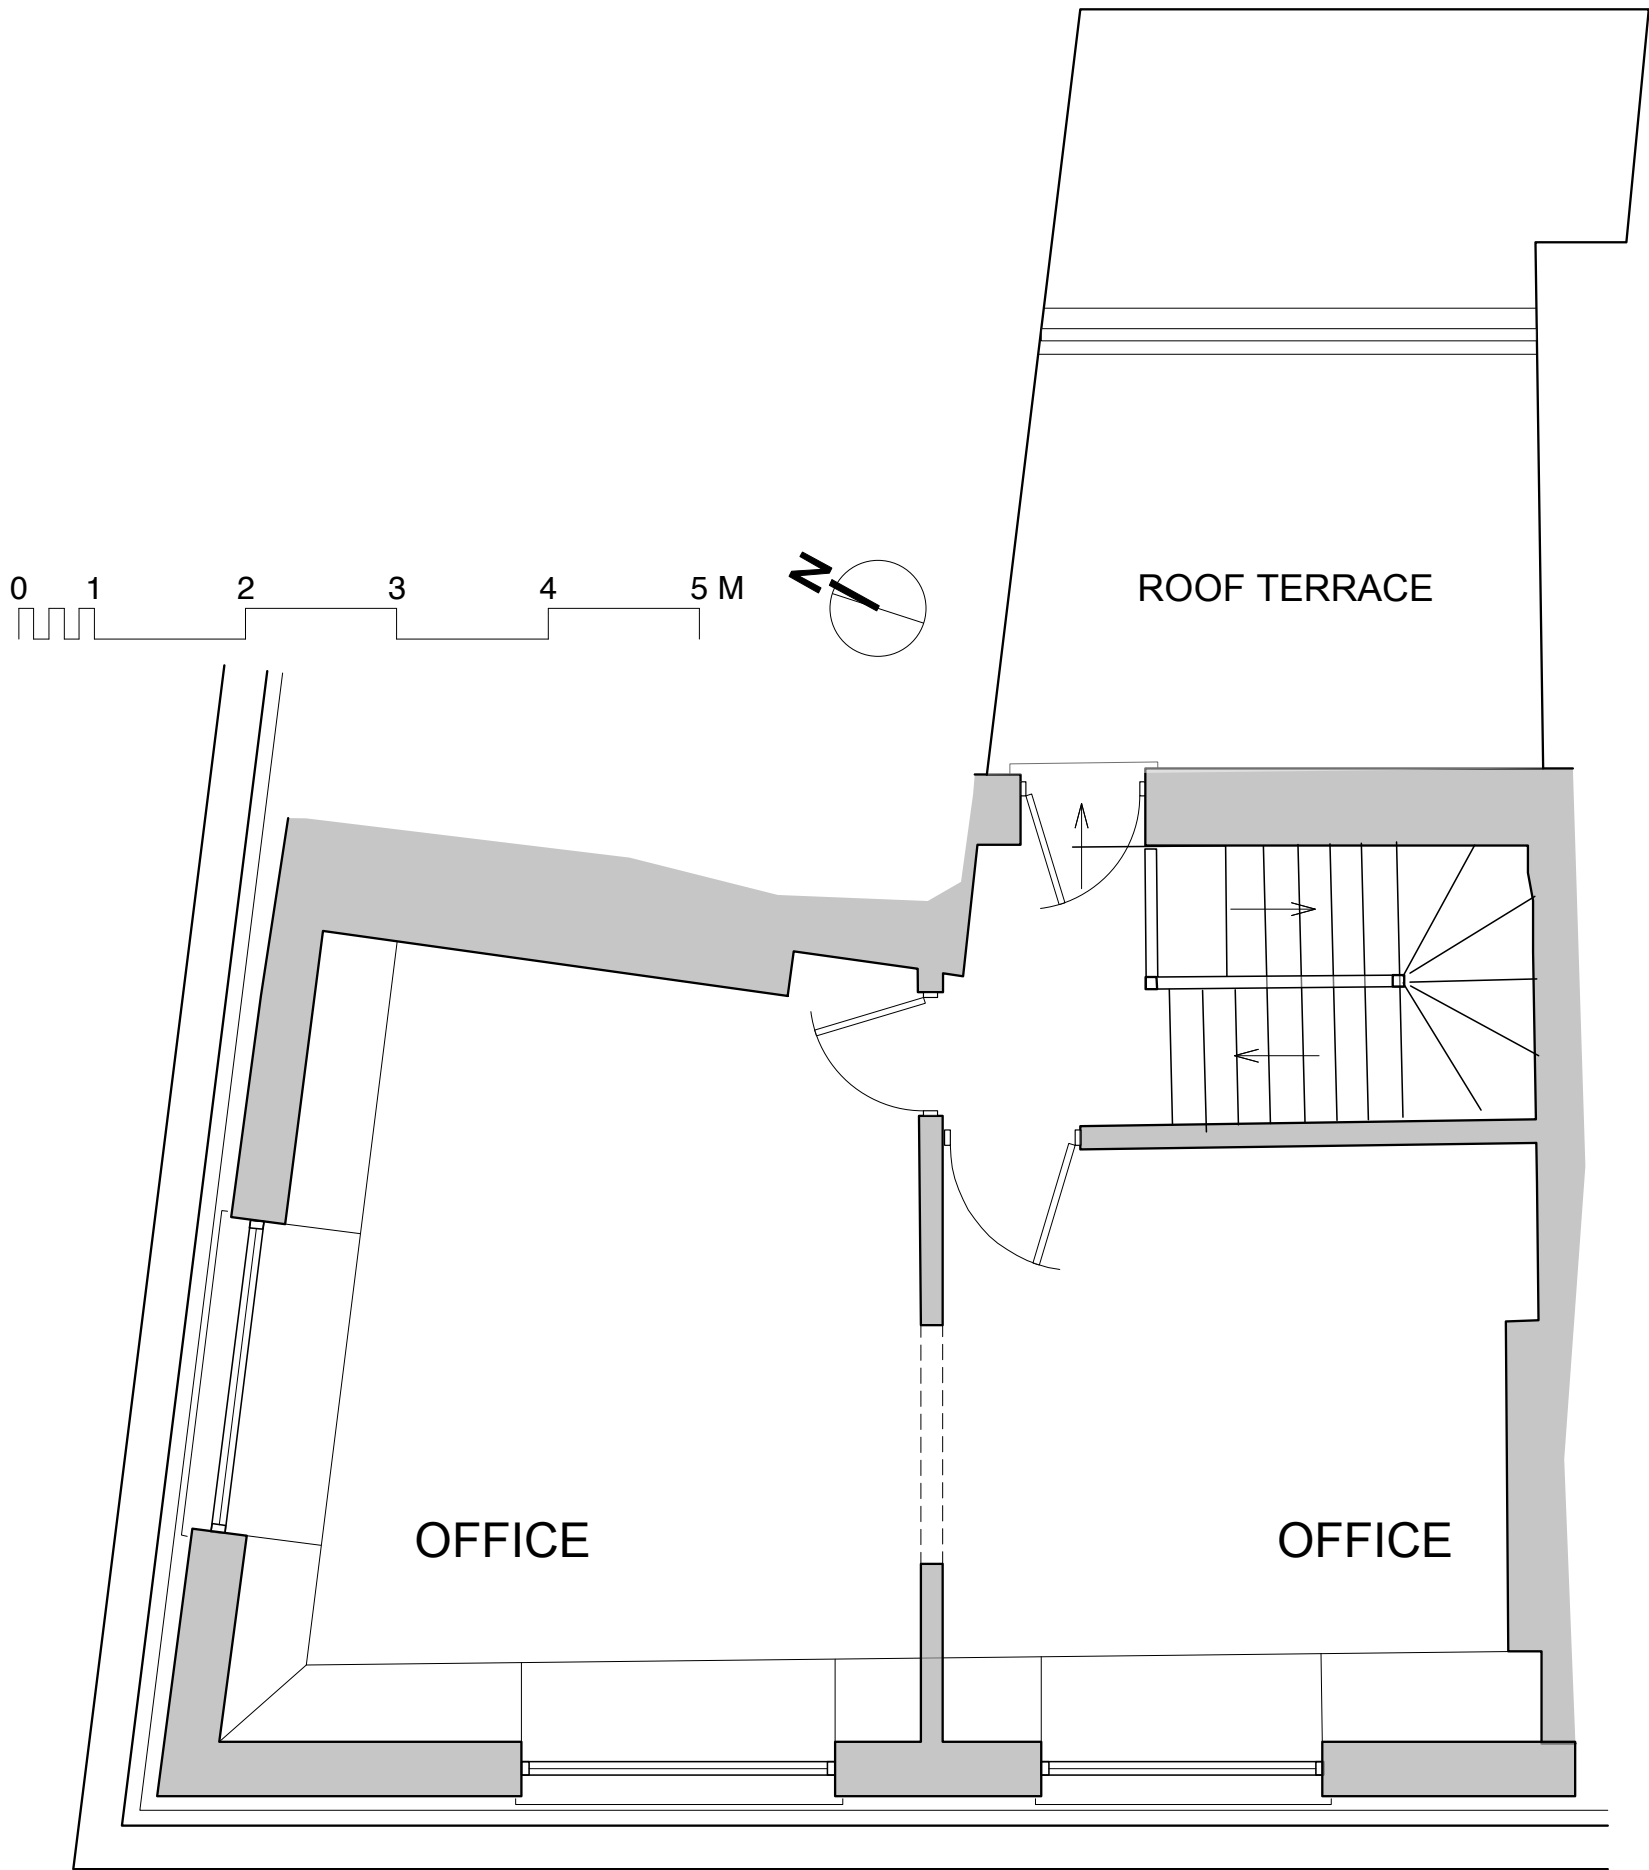

**DO NOT SCALE THIS DRAWING.
CHECK ALL DIMENSIONS ON SITE**

THIS DRAWING IS ISSUED TO ESTABLISH THE FEASIBILITY OF THE PROPOSED SCHEME AND IS BASED ON UNVERIFIED SURVEY INFORMATION PROVIDED BY OTHERS. THE DRAWINGS ARE NOT TO BE SCALED AND ALL ERRORS OR OMISSIONS ARE TO BE REPORTED TO THE ARCHITECT. FORD ARCHITECTURE DOES NOT ACCEPT ANY LIABILITY FOR THE CONSEQUENCES OF ACTION BASED ON THE INFORMATION PROVIDED.
ALL PROPOSALS SHOWN ARE SUBJECT TO PLANNING AND A DETAILED STRUCTURAL SURVEY.

no.	date	revision notes

FORD
ARCHITECTURE

HUDDLESTONE CLOSE
LYE LANE CLEEVE HILL
CHELTENHAM GL52 3QD

T/F: +44(0)1242 673103
E: INFO@FORDARCH.CO.UK


CLIENT: NORTHLANDS LIMITED
PROJECT: 39 DOUGHTY STREET
LONDON WC1N 2LF

DRAWING TITLE: EXISTING
SCALE: 1:50
PAPER: A3
DATE: 03/2010
COPYRIGHT, ALL RIGHTS RESERVED ©
PROJECT NO: P1004 01/103 -

DRAWING NUMBER REV

PROPOSED Gnd FLOOR PLAN

scale: 1:50

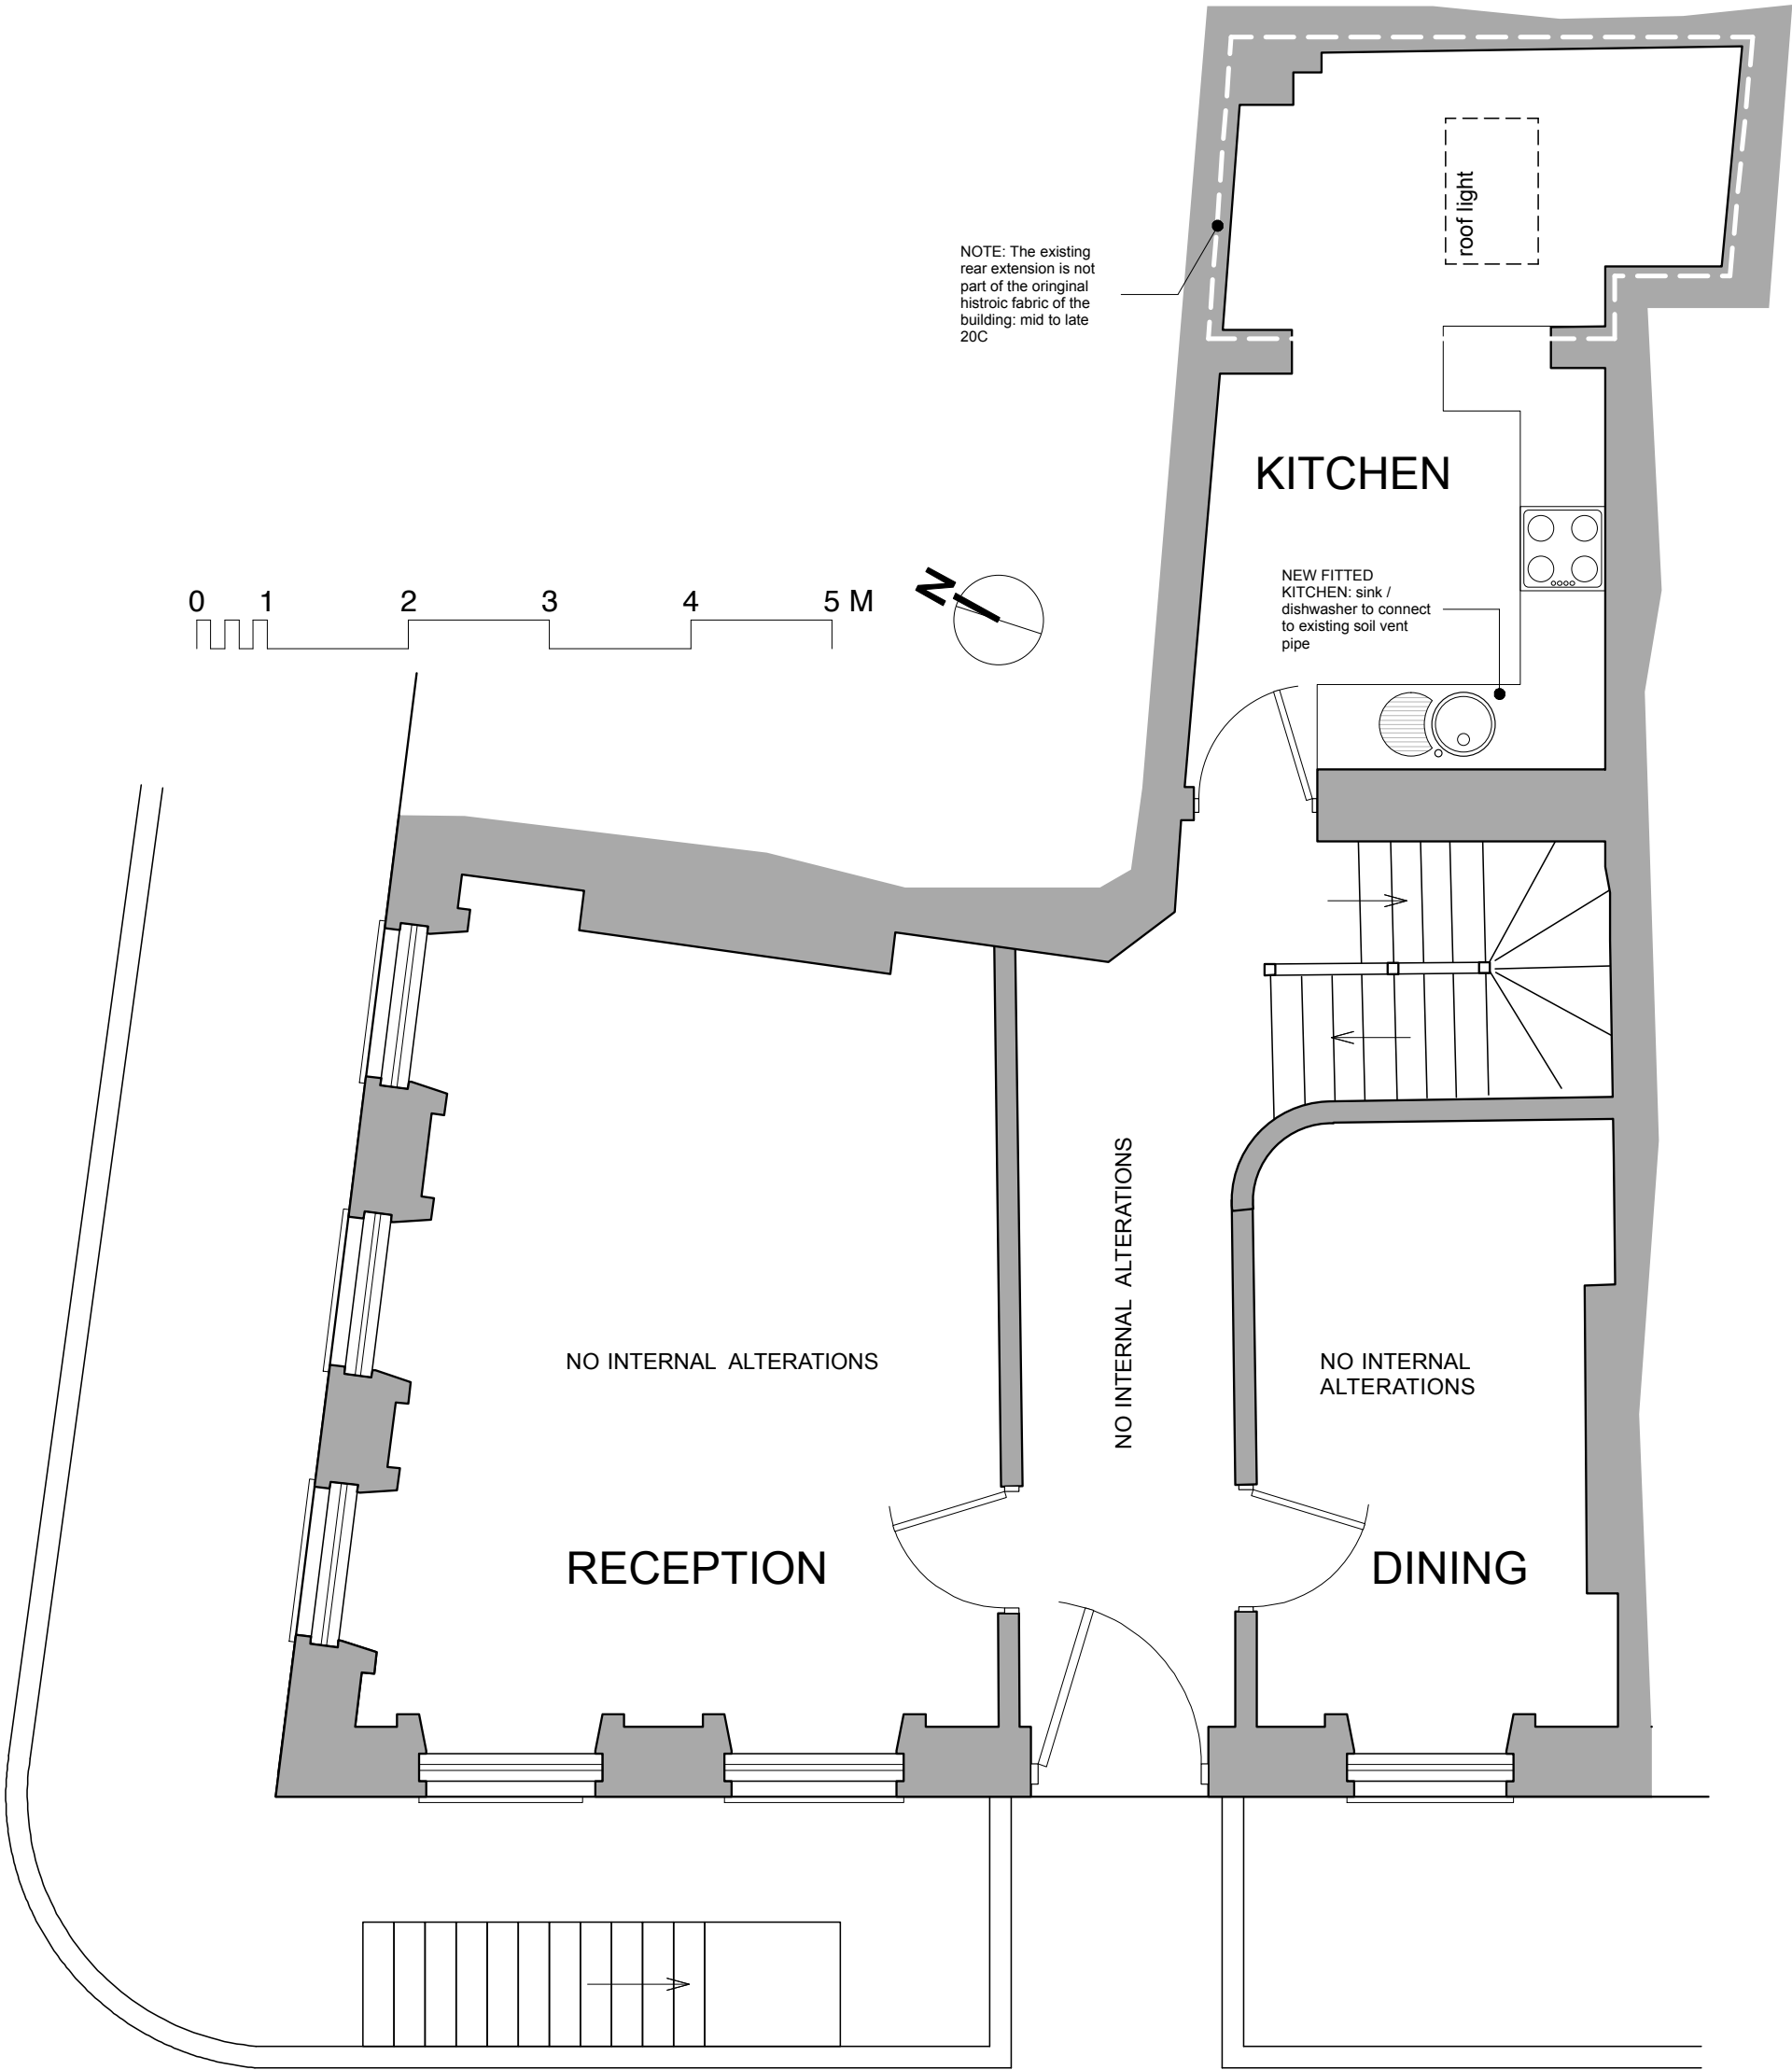

DO NOT SCALE THIS DRAWING.
CHECK ALL DIMENSIONS ON SITE

THIS DRAWING IS ISSUED TO ESTABLISH THE FEASIBILITY OF THE PROPOSED SCHEME AND IS BASED ON UNVERIFIED SURVEY INFORMATION PROVIDED BY OTHERS. THE DRAWINGS ARE NOT TO BE SCALED AND ALL ERRORS OR OMISSIONS ARE TO BE REPORTED TO THE ARCHITECT. FORD ARCHITECTURE DOES NOT ACCEPT ANY LIABILITY FOR THE CONSEQUENCES OF ACTION BASED ON THE INFORMATION PROVIDED.

ALL PROPOSALS SHOWN ARE SUBJECT TO PLANNING AND A DETAILED STRUCTURAL SURVEY.

no.	date	revision notes

FORD
ARCHITECTURE

HUDDLESTONE CLOSE
LYE LANE CLEEVE HILL
CHELTENHAM GL52 3QD

T/F: +44(0)1242 673103
E: INFO@FORDARCH.CO.UK


CLIENT: NORTHLANDS LIMITED
PROJECT: 39 DOUGHTY STREET
LONDON WC1N 2LF

DRAWING TITLE: PROPOSED
SCALE: 1:50
PAPER: A3
DATE: 03/2010
COPYRIGHT, ALL RIGHTS RESERVED ©
PROJECT NO: P1004 02/100 -

DRAWING NUMBER REV

PROPOSED 1st FLOOR PLAN

scale: 1:50

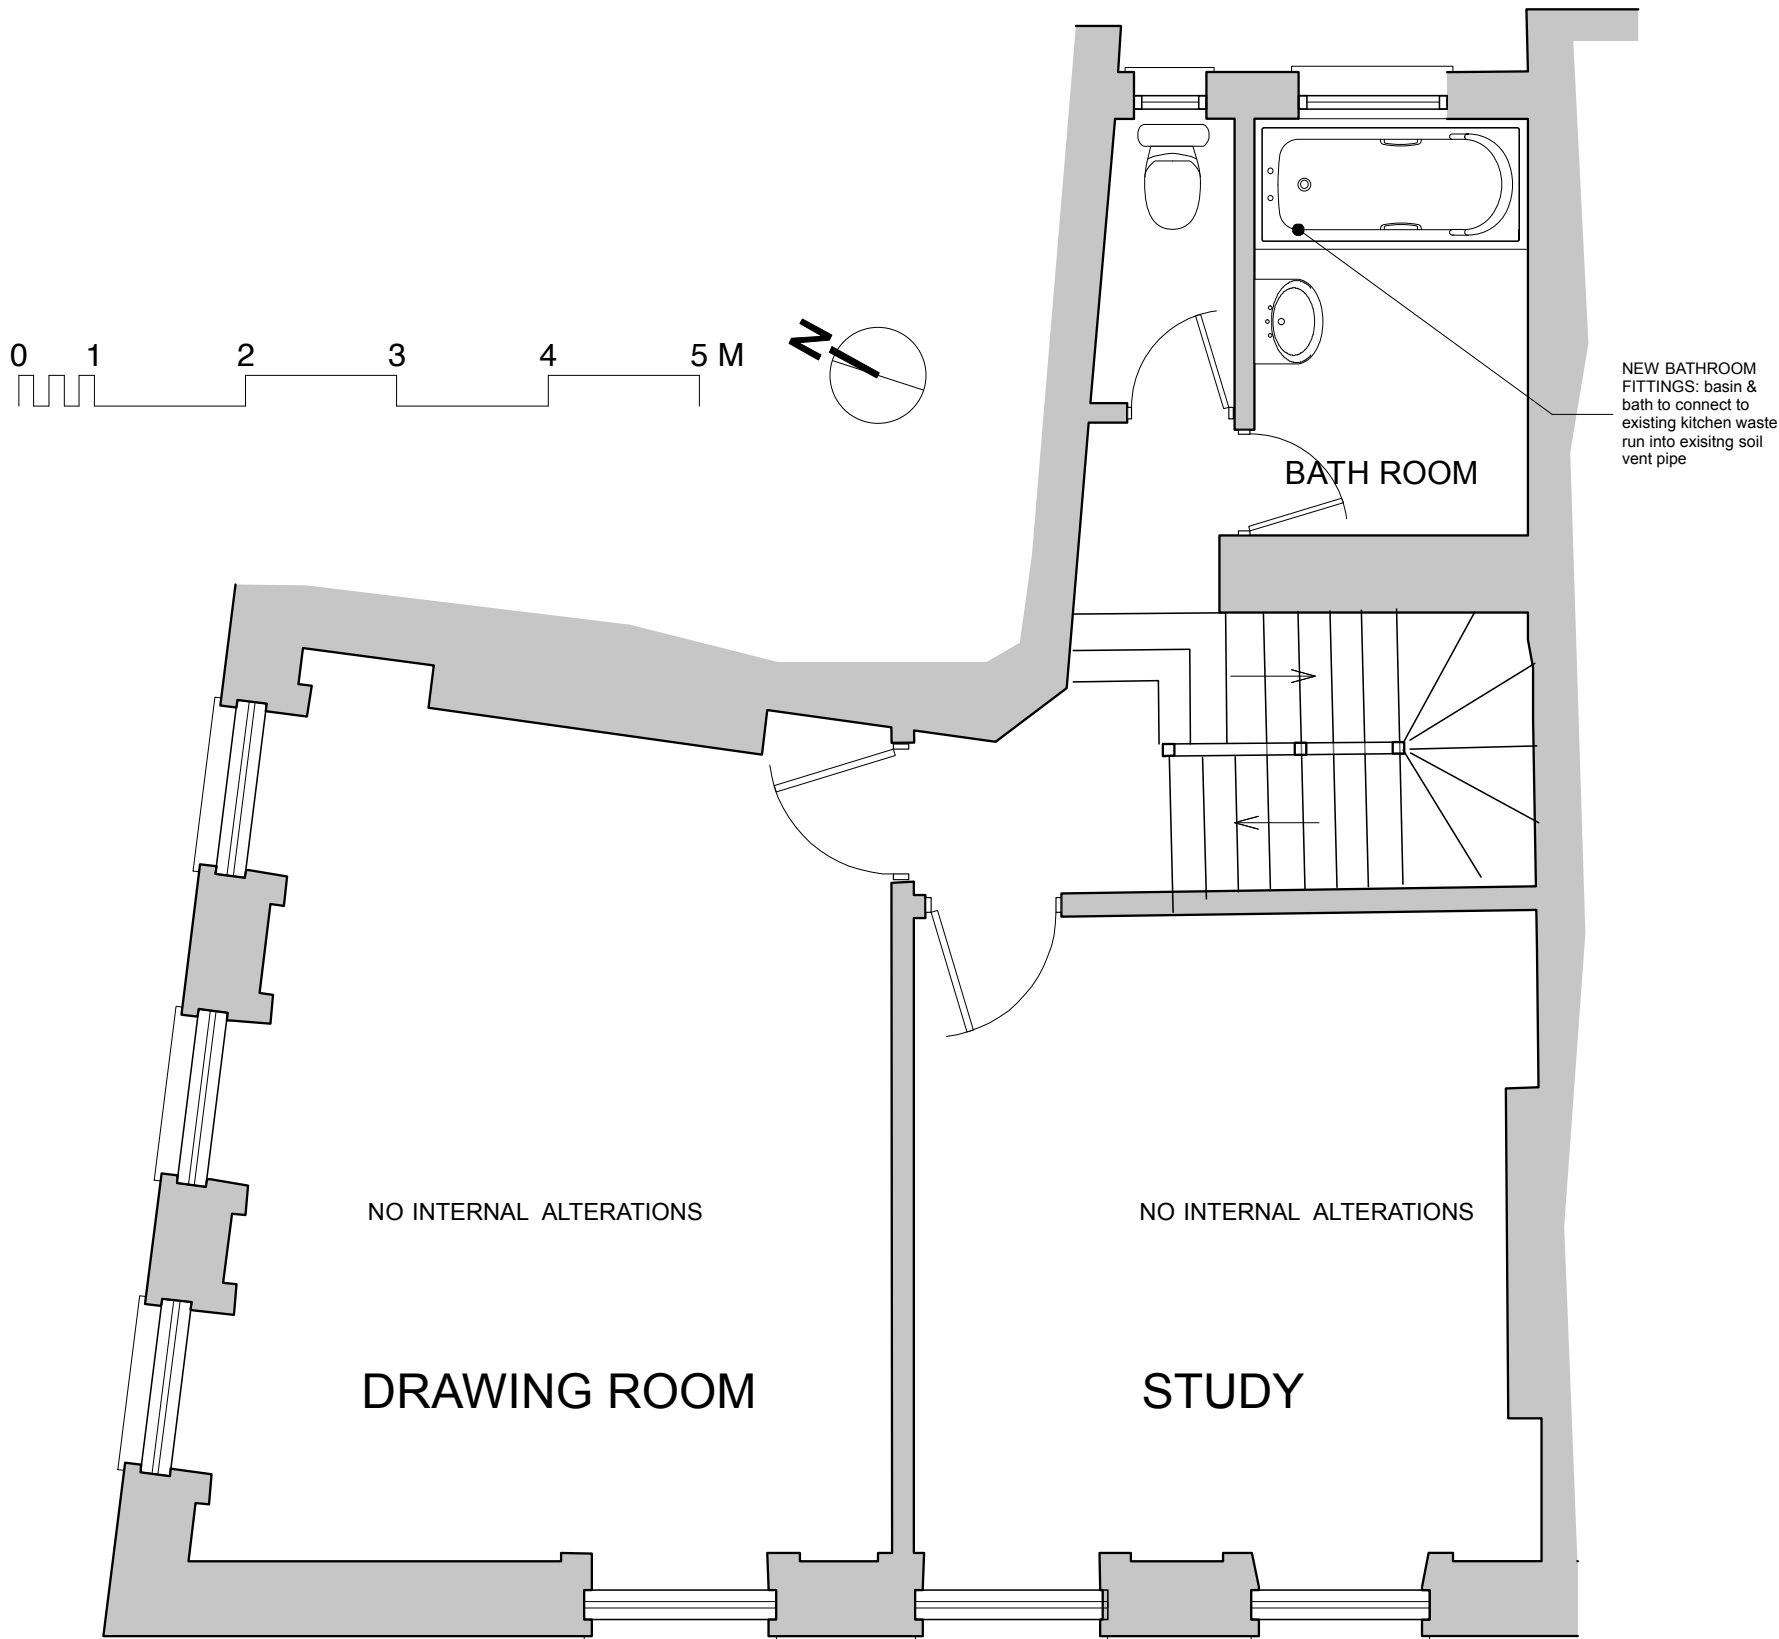

DO NOT SCALE THIS DRAWING.
CHECK ALL DIMENSIONS ON SITE

THIS DRAWING IS ISSUED TO ESTABLISH THE FEASIBILITY OF THE PROPOSED SCHEME AND IS BASED ON UNVERIFIED SURVEY INFORMATION PROVIDED BY OTHERS. THE DRAWINGS ARE NOT TO BE SCALED AND ALL ERRORS OR OMISSIONS ARE TO BE REPORTED TO THE ARCHITECT. FORD ARCHITECTURE DOES NOT ACCEPT ANY LIABILITY FOR THE CONSEQUENCES OF ACTION BASED ON THE INFORMATION PROVIDED.

ALL PROPOSALS SHOWN ARE SUBJECT TO PLANNING AND A DETAILED STRUCTURAL SURVEY.

no.	date	revision notes	

FORD
ARCHITECTURE

HUDDLESTONE CLOSE
LYE LANE CLEEVE HILL
CHELTENHAM GL52 3QD


T/F: +44(0)1242 673103
E: INFO@FORDARCH.CO.UK

CLIENT: NORTHLANDS LIMITED
PROJECT: 39 DOUGHTY STREET
LONDON WC1N 2LF

DRAWING TITLE: PROPOSED
SCALE: 1:50
PAPER: A3
DATE: 03/2010
COPYRIGHT, ALL RIGHTS RESERVED ©
PROJECT NO: P1004
DRAWING NUMBER REV: 02/101 -

PROPOSED 2nd FLOOR PLAN

scale: 1:50

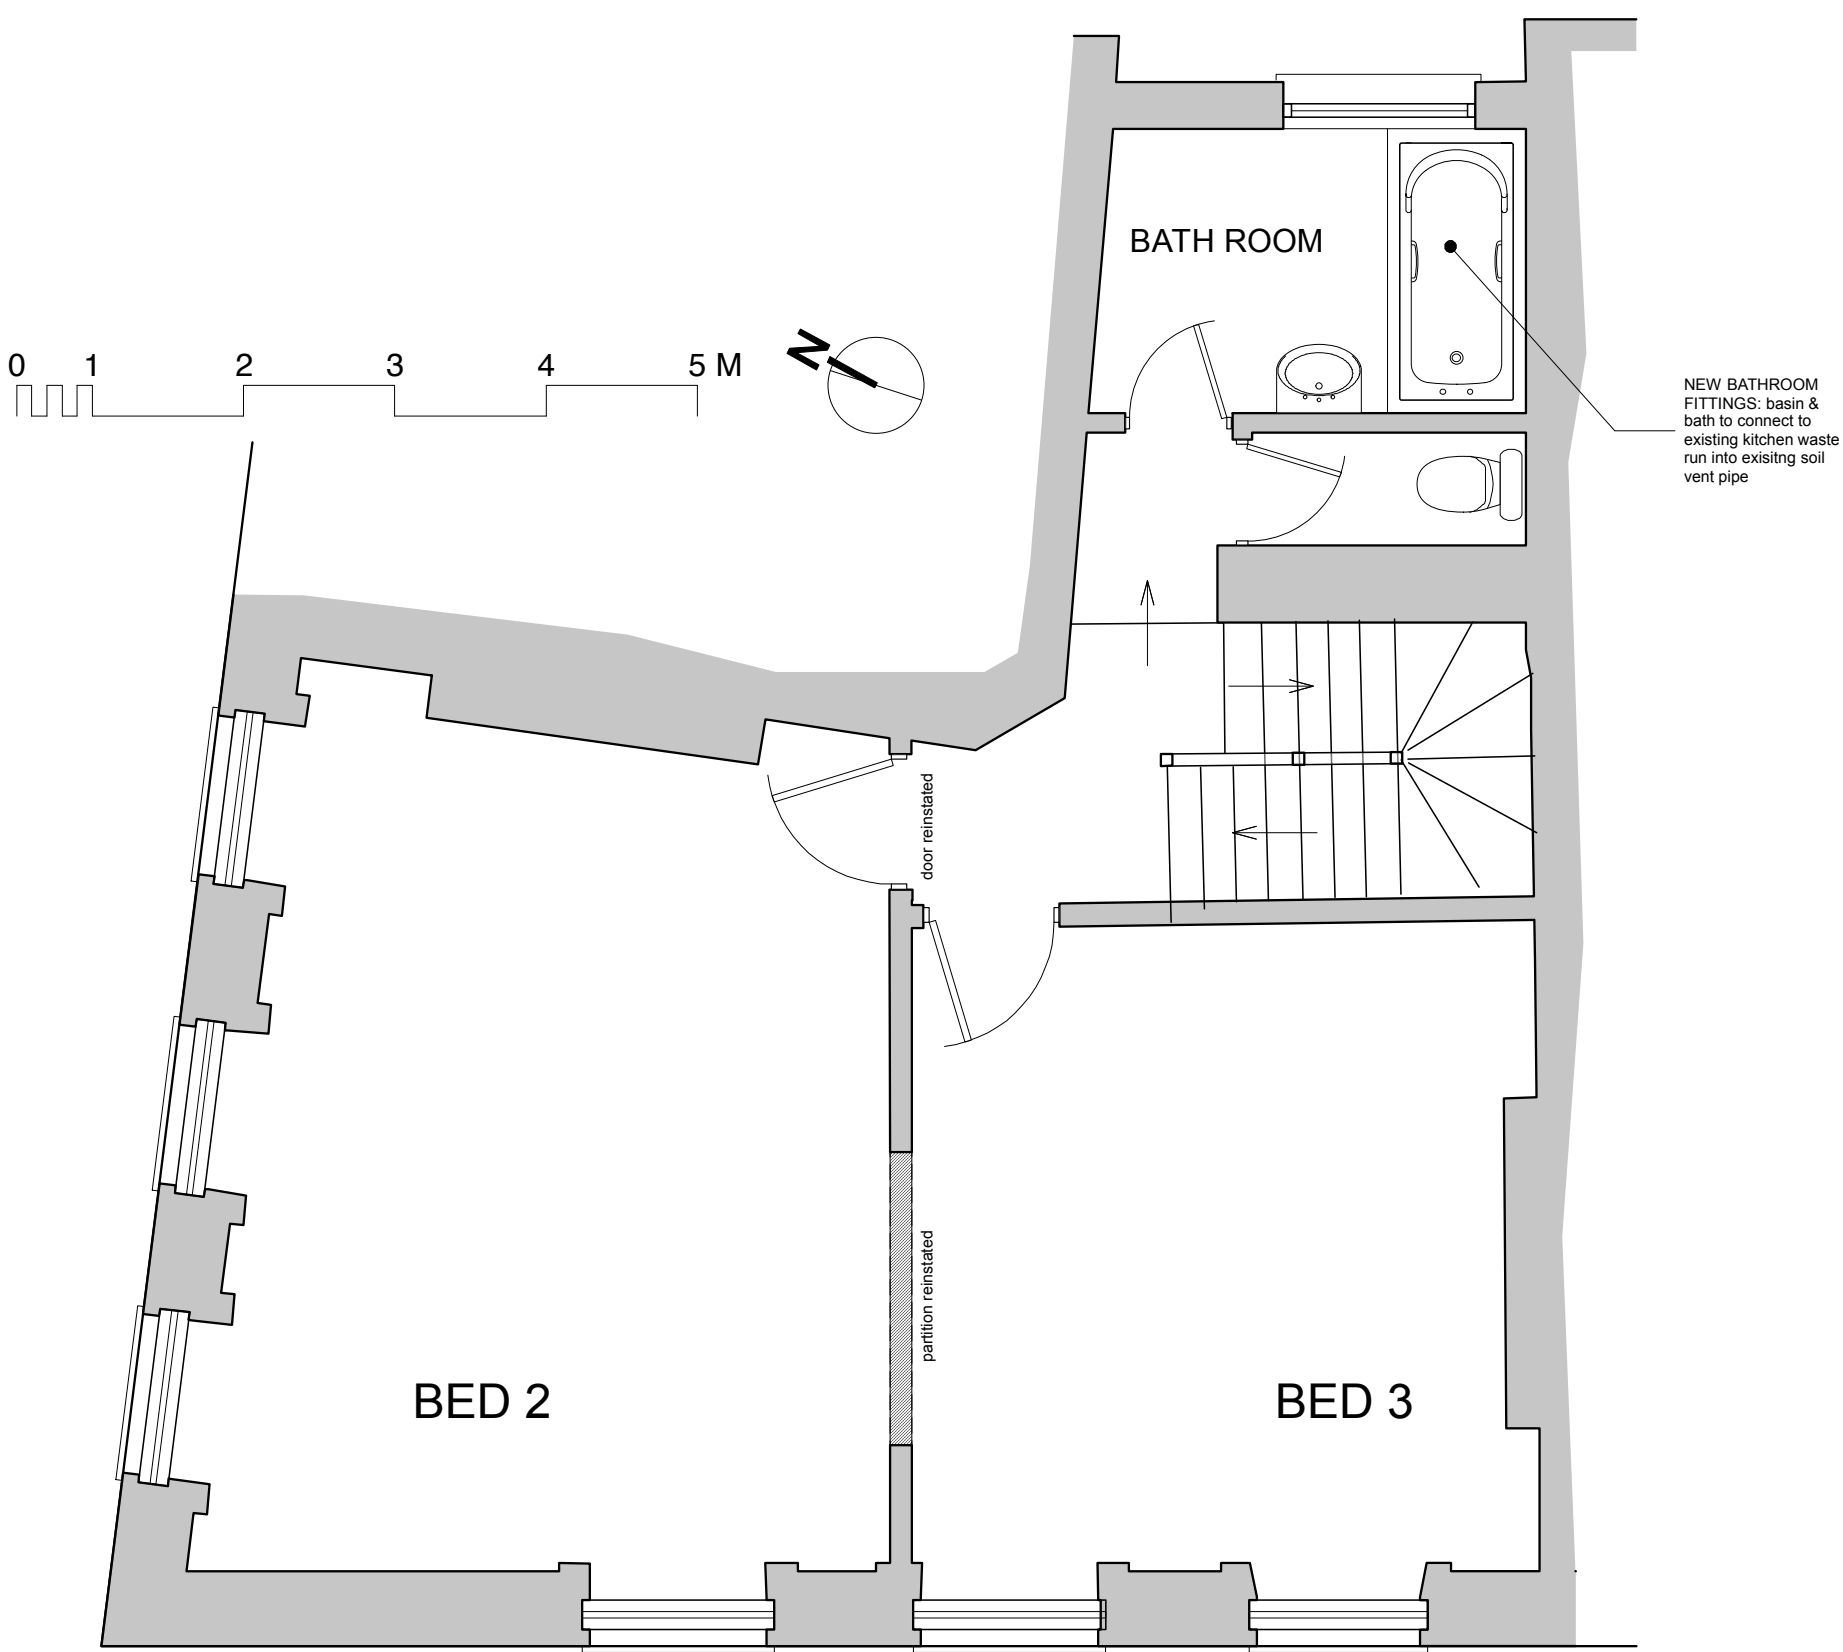

DO NOT SCALE THIS DRAWING.
CHECK ALL DIMENSIONS ON SITE

THIS DRAWING IS ISSUED TO ESTABLISH THE FEASIBILITY OF THE PROPOSED SCHEME AND IS BASED ON UNVERIFIED SURVEY INFORMATION PROVIDED BY OTHERS. THE DRAWINGS ARE NOT TO BE SCALED AND ALL ERRORS OR OMISSIONS ARE TO BE REPORTED TO THE ARCHITECT. FORD ARCHITECTURE DOES NOT ACCEPT ANY LIABILITY FOR THE CONSEQUENCES OF ACTION BASED ON THE INFORMATION PROVIDED.

ALL PROPOSALS SHOWN ARE SUBJECT TO PLANNING AND A DETAILED STRUCTURAL SURVEY.

no.	date	revision notes

FORD
ARCHITECTURE

HUDDLESTONE CLOSE
LYE LANE CLEEVE HILL
CHELTENHAM GL52 3QD


T/F: +44(0)1242 673103
E: INFO@FORDARCH.CO.UK

CLIENT: NORTHLANDS LIMITED
PROJECT: 39 DOUGHTY STREET LONDON WC1N 2LF

DRAWING TITLE: PROPOSED
SCALE: 1:50
PAPER: A3
DATE: 03/2010
COPYRIGHT, ALL RIGHTS RESERVED ©
PROJECT NO: P1004
DRAWING NUMBER REV: 02/102 -

PROPOSED 3rd FLOOR PLAN

scale: 1:50

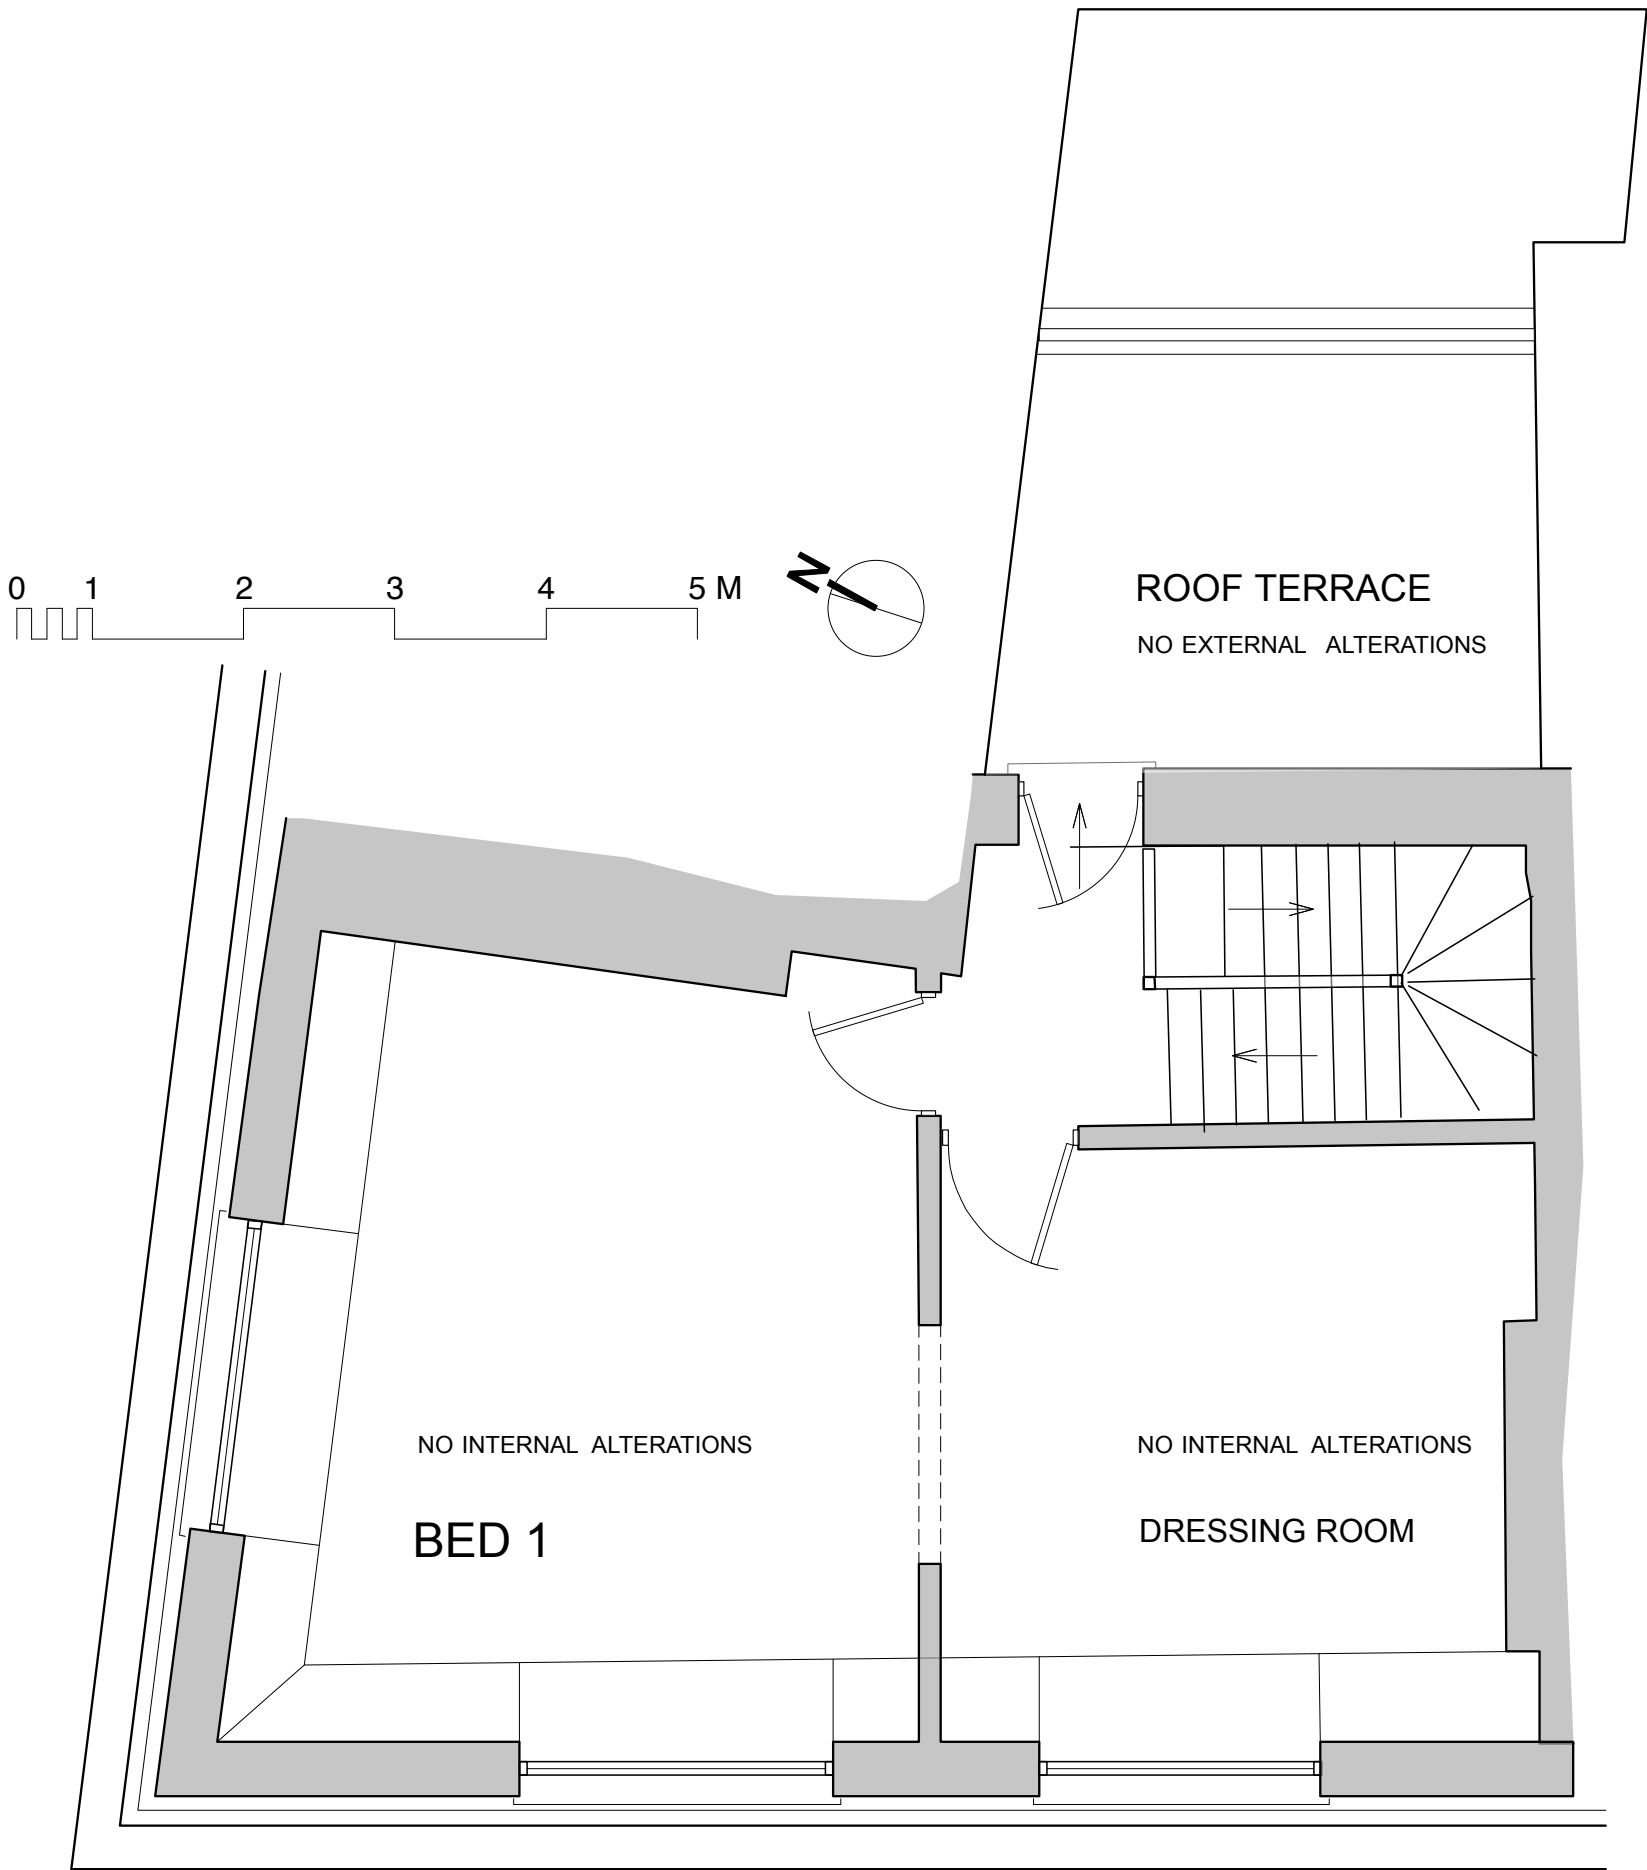

DO NOT SCALE THIS DRAWING.
CHECK ALL DIMENSIONS ON SITE

THIS DRAWING IS ISSUED TO ESTABLISH THE FEASIBILITY OF THE PROPOSED SCHEME AND IS BASED ON UNVERIFIED SURVEY INFORMATION PROVIDED BY OTHERS. THE DRAWINGS ARE NOT TO BE SCALED AND ALL ERRORS OR OMISSIONS ARE TO BE REPORTED TO THE ARCHITECT. FORD ARCHITECTURE DOES NOT ACCEPT ANY LIABILITY FOR THE CONSEQUENCES OF ACTION BASED ON THE INFORMATION PROVIDED.

ALL PROPOSALS SHOWN ARE SUBJECT TO PLANNING AND A DETAILED STRUCTURAL SURVEY.

no.	date	revision notes

FORD
ARCHITECTURE

HUDDLESTONE CLOSE
LYE LANE CLEEVE HILL
CHELTENHAM GL52 3QD

T/F: +44(0)1242 673103
E: INFO@FORDARCH.CO.UK

CLIENT: NORTHLANDS LIMITED
PROJECT: 39 DOUGHTY STREET LONDON WC1N 2LF

DRAWING TITLE: PROPOSED
SCALE: 1:50
PAPER: A3
DATE: 03/2010
COPYRIGHT, ALL RIGHTS RESERVED ©
PROJECT NO: P1004 02/103 -

DRAWING NUMBER REV