


FRONT ELEVATION



REAR ELEVATION

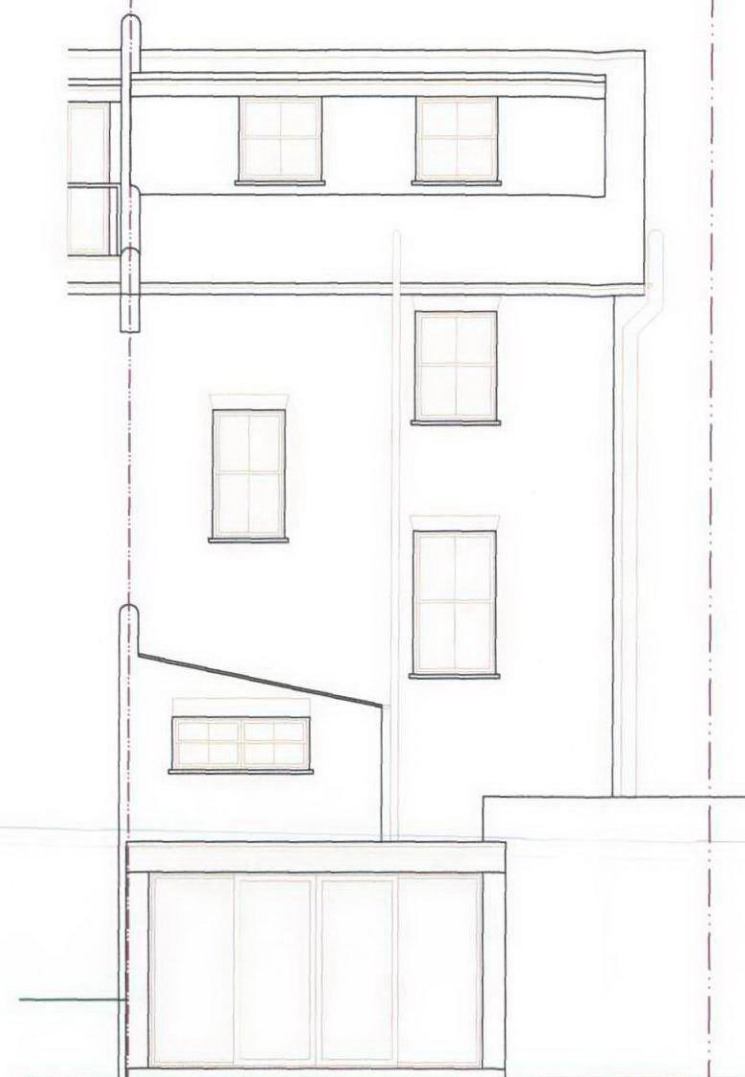


Materials to be used for the exterior works to be of a similar appearance to those used in the construction of the exterior to the existing dwellinghouse.

Slates to be used of similar colour and texture to existing tiles.

Any side windows to be obscure glass & any openable parts to be a min. of 1.7m above floor level.

Rooflights to front plane not to protrude more than 150mm from plane of roof slope, measured perpendicularly.

SIDE ELEVATION

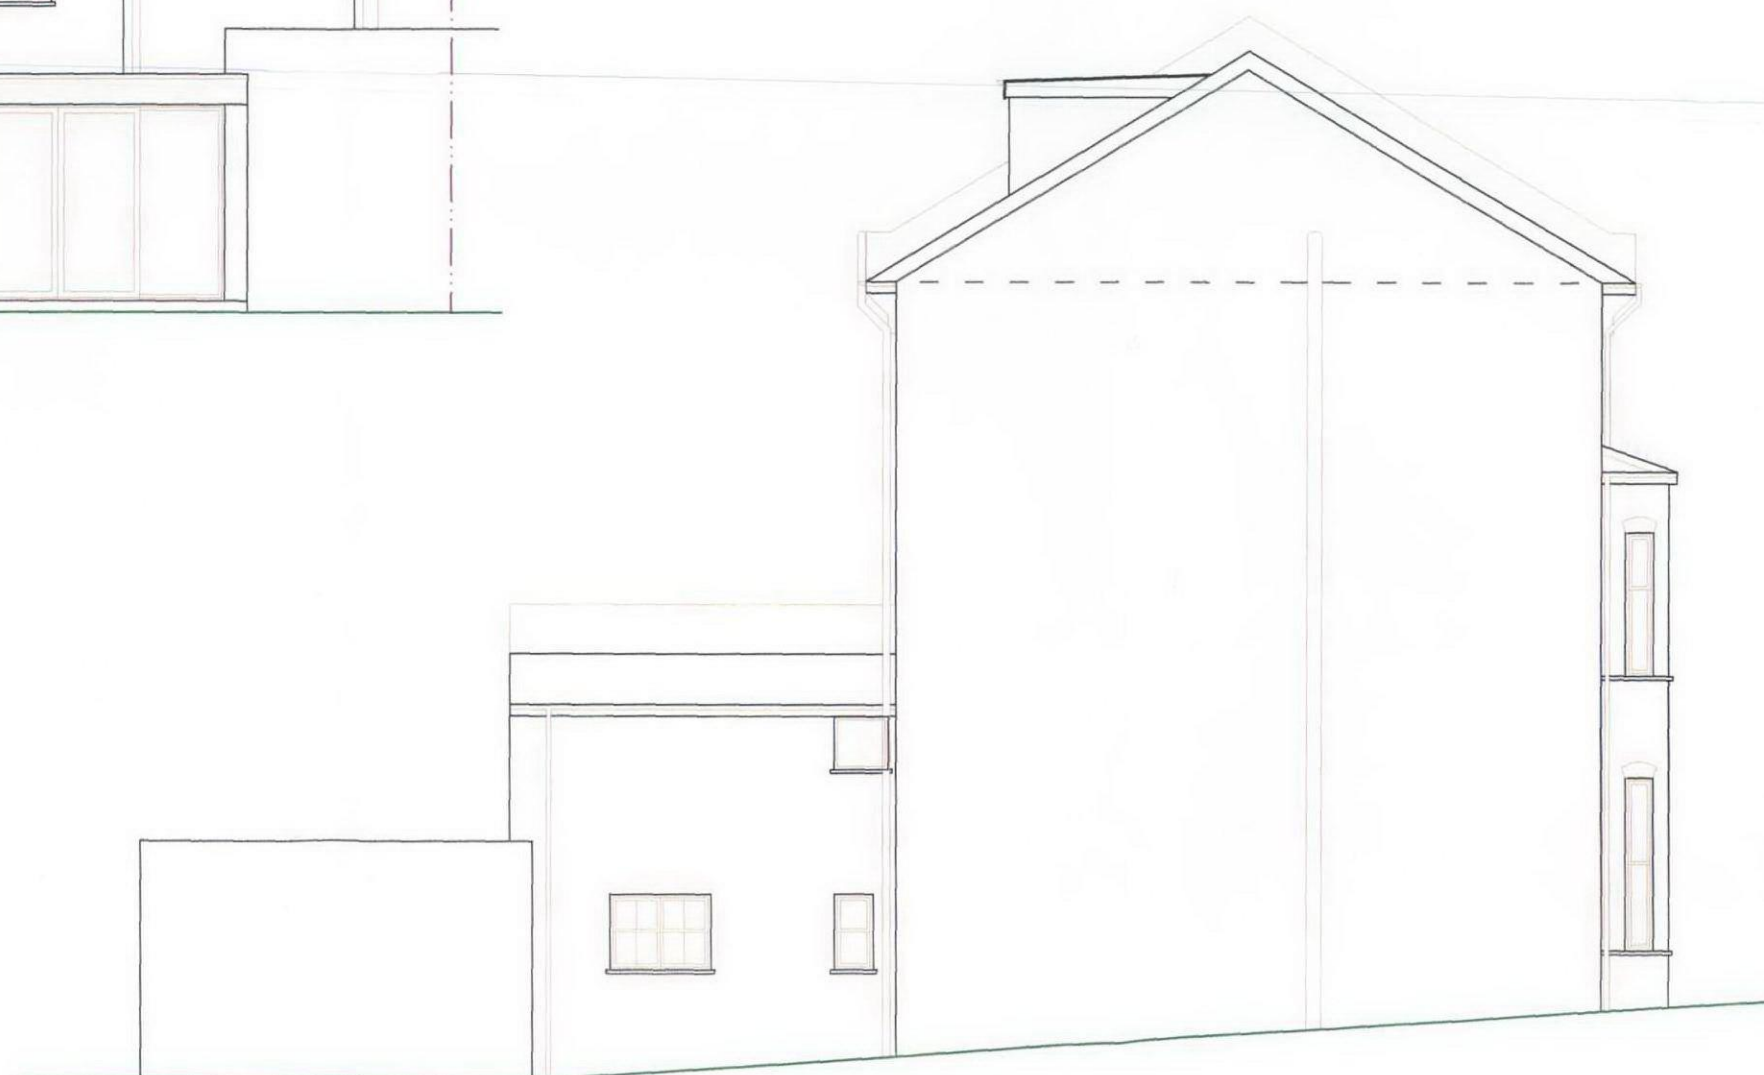

John Molloy 07957-866873

<u>DRAWING TITLE: EXISTING ELEVATIONS</u>			
<u>DRAWN BY:</u>		<u>DATE: 05/11/09</u>	<u>SCALE: 1:100</u>
<u>PROJECT: LOFT CONVERSION</u>		<u>CLIENT/ADDRESS:</u> <u>MR & MRS G TUFFNELL,</u> <u>3 WEECH RD.,</u> <u>LONDON, NW6 1DL</u>	
		<u>NO.</u> <u>02</u>	<u>REV</u>

