

SURVEY OF EXISTING

SITE

**44 Primrose Hill Road,
London
NW3 3AA**

STATUS

**EXISTING DRAWINGS
FOR PLANNING APPLICATION**

LEGEND

FL	Floor Level
HL	Head Level
F-C	Floor - Cill
C-H	Cill - Head
RH	Room Height
CH	Clear Height
RWP	Rain Water Pipe
d	Diameter in mm
GL	Glazing

ADDITIONAL NOTES:

The datum line has been set to 50.00 m.
and refers to finish floor level (entrance)
of the upper ground floor at:
44 Primrose Hill Road

This drawing is the property and copyright of the Fulcrum Building Design Ltd. and shall not without written consent be communicated to a third party.

[illegible]

CLIENT

Simon Wolanski

ADDRESS

**44 Primrose Hill Road
London
NW3 3AA**

DRAWING TITLE / LOCATION

EXISTING SECOND FLOOR PLAN

FORMAT	A1	S
--------	----	---



DRAWN A.G.-H./F.M.R.	
CHECKED	D

SCALE


1:50@A1	988- S04
DATE	

OCT. 2008		
FBD FULCRUM BUILDING DESIGN LTD. Architects & Designers		

73 FARRINGTON ROAD, LONDON, CLERKENWELL, EC1M 3JQ
Tel.: 020 7430 1960 Fax: 020 799 08 448 E-MAIL: info@fbd-ltd.com
www.fbd-ltd.com

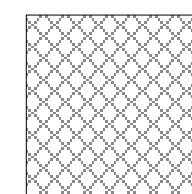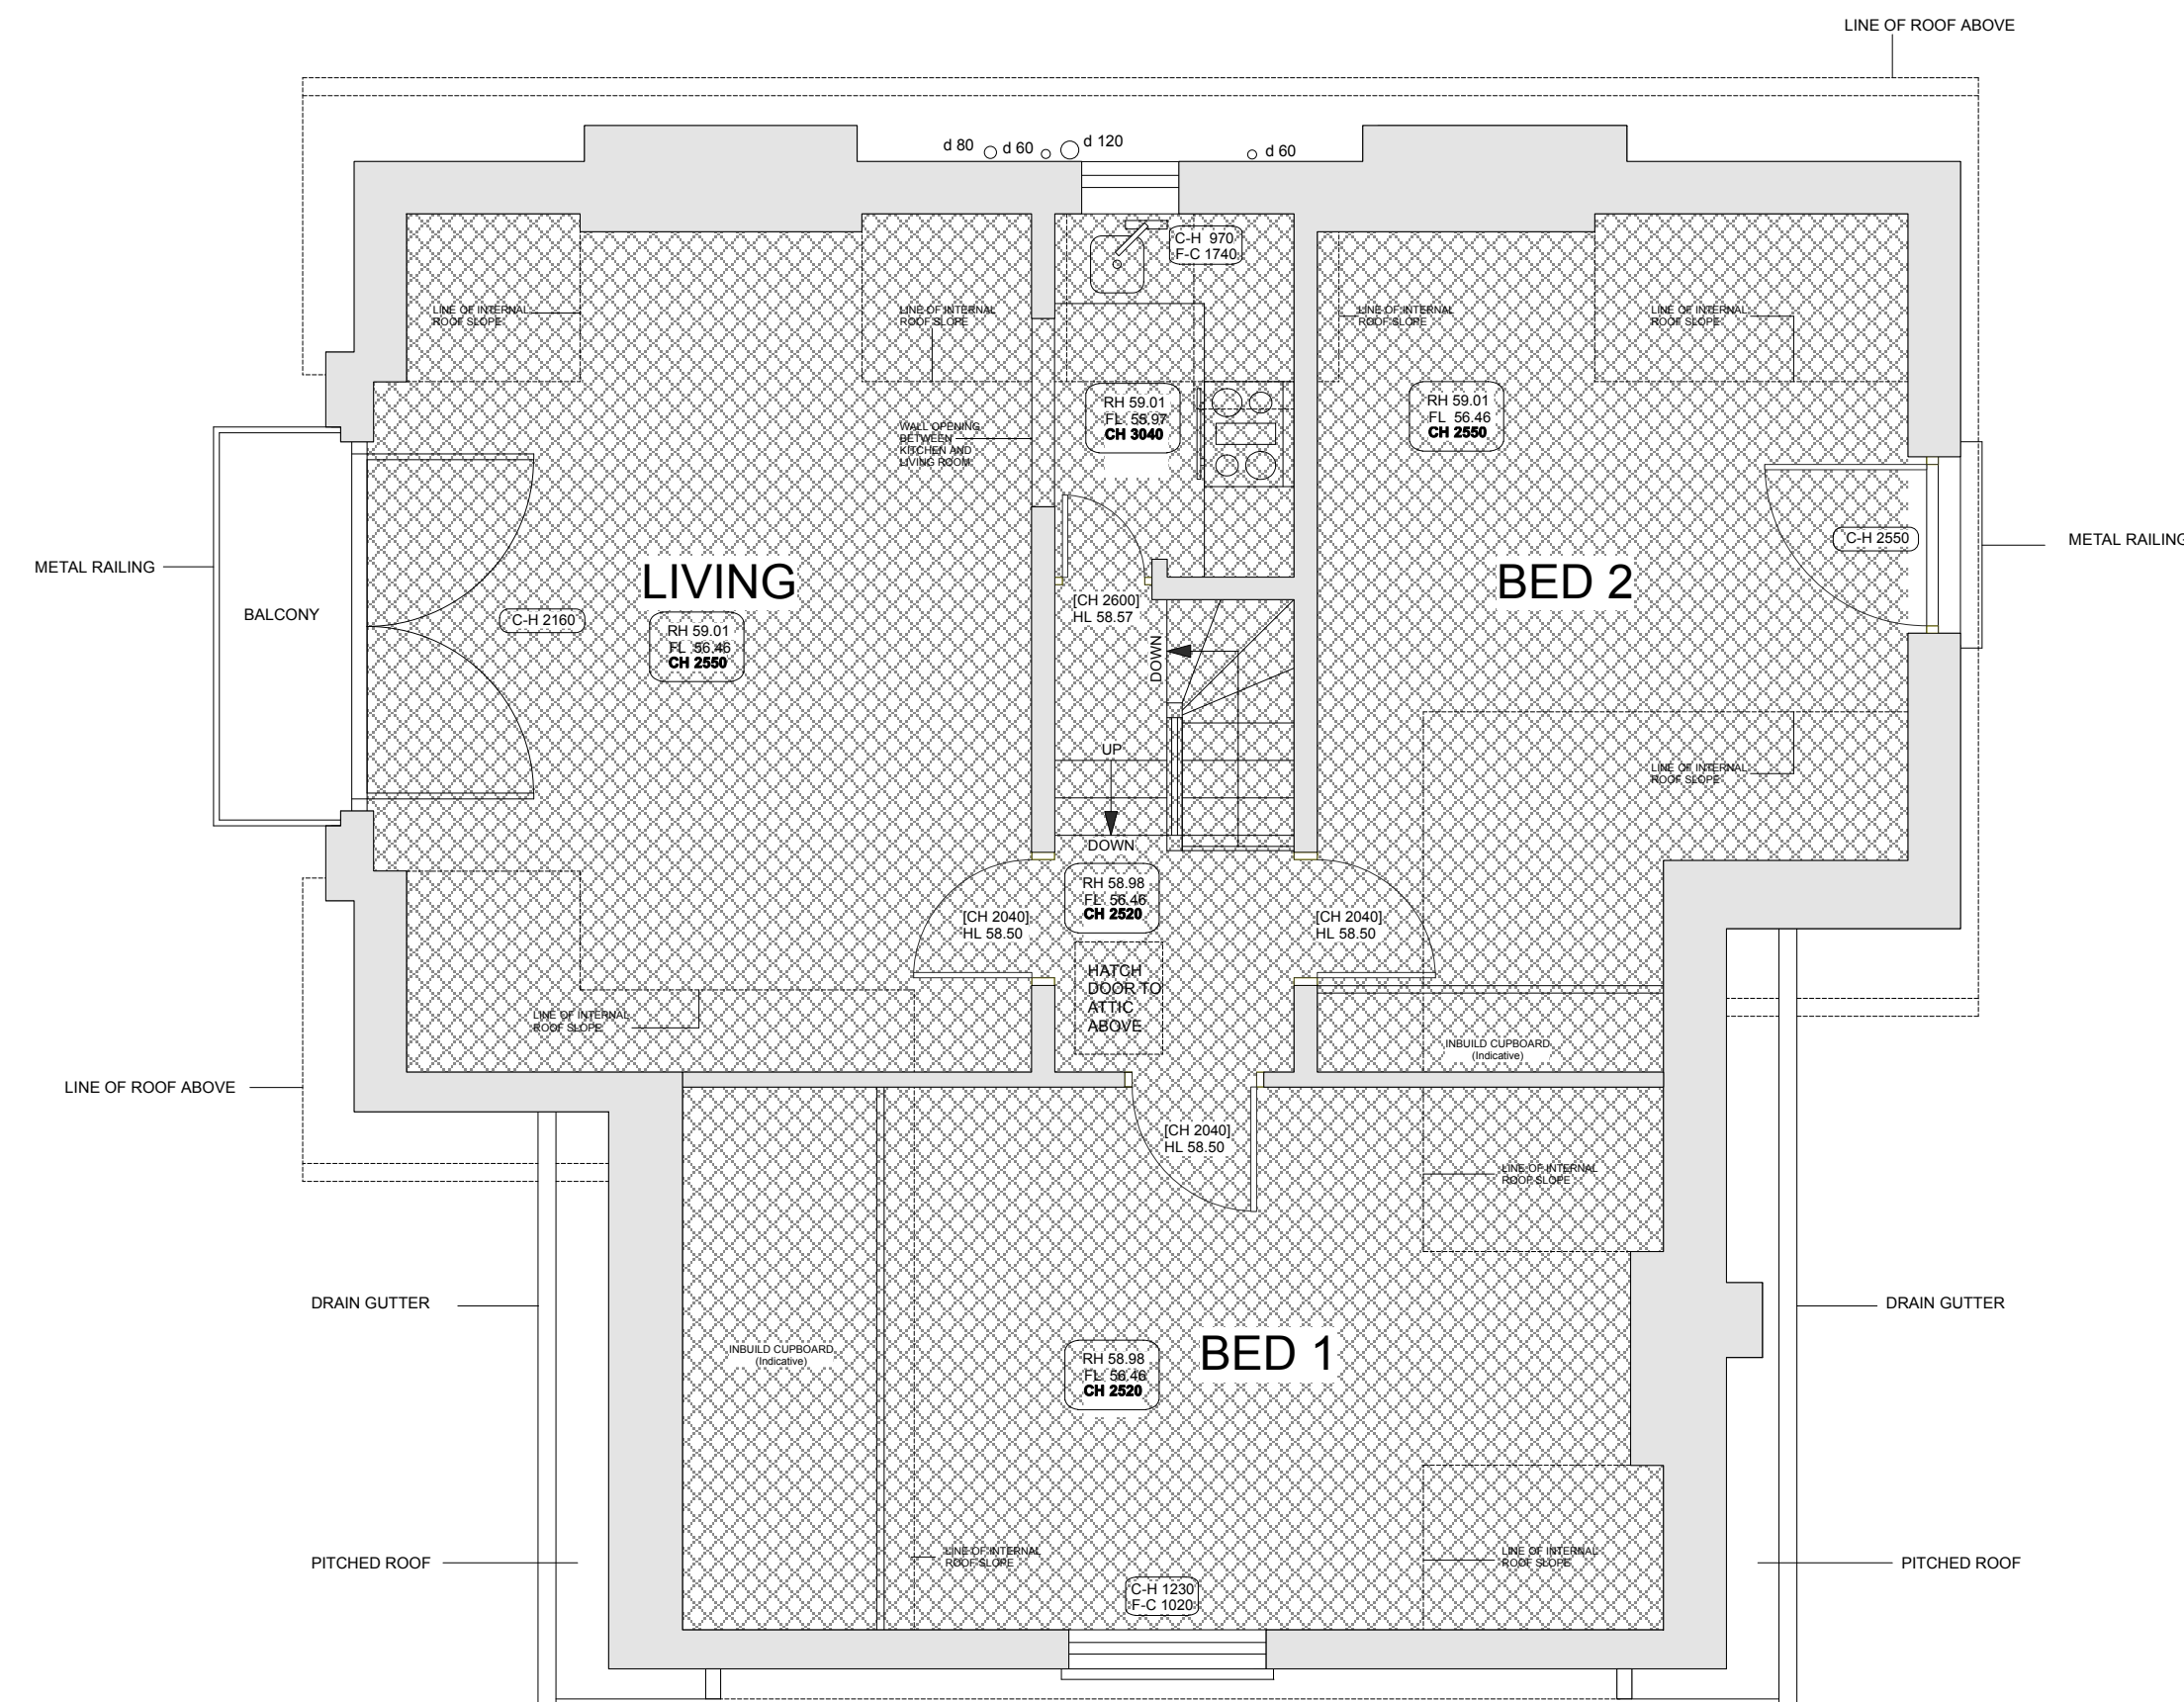

SECOND FLOOR 2 BEDROOMED FLAT
(Current Ownership = Mr Jason Speechly-Dick)

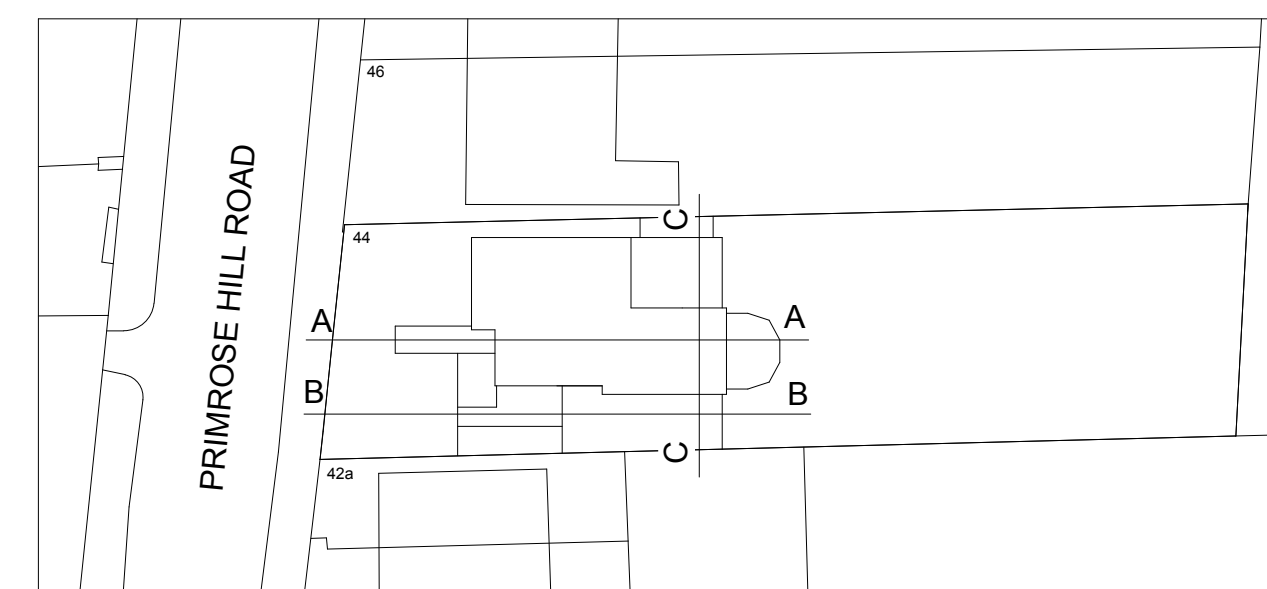

NEIGHBOURING PROPERTY
42 a PRIMROSE HILL ROAD
(INDICATIVE IN OUTLINE)

