

## SURVEY OF EXISTING

SITE

**44 Primrose Hill Road,  
London  
NW3 3AA**

STATUS

**EXISTING DRAWINGS  
FOR PLANNING APPLICATION**

## LEGEND

FL	Floor Level
HL	Head Level
F-C	Floor - Cill
C-H	Cill - Head
RH	Room Height
CH	Clear Height
RWP	Rain Water Pipe
d	Diameter in mm
GL	Glazing

ADDITIONAL NOTES:

The datum line has been set to 50.00 m.  
and refers to finish floor level (entrance)  
of the upper ground floor at:  
44 Primrose Hill Road

This drawing is the property and copyright of the Fulcrum Building Design Ltd. and shall not without written consent be communicated to a third party.

[illegible]

CLIENT

# Simon Wolanski

ADDRESS
---------

**44 Primrose Hill Road  
London  
NW3 3AA**

DRAWING TITLE / LOCATION
--------------------------

**EXISTING ROOF PLAN (ABOVE 2nd FLOOR)**

FORMAT	<b>A1</b>	S
--------	-----------	---

SCALE  
**1:50@A1**

DRAWING NO.


**988- S05**

<b>A.G.-H./F.M.</b>
CHECKED

DATE	OCT. 2008
------	-----------

**FBD FULCRUM BUILDING DESIGN LTD.**  
**Architects & Designers**

73 FARRINGTON ROAD, LONDON, CLERKENWELL, EC1M 3JQ  
Tel.: 020 7430 1960 Fax: 020 799 08 448 E-MAIL: info@fbd-ltd.com  
[www.fbd-ltd.com](http://www.fbd-ltd.com)

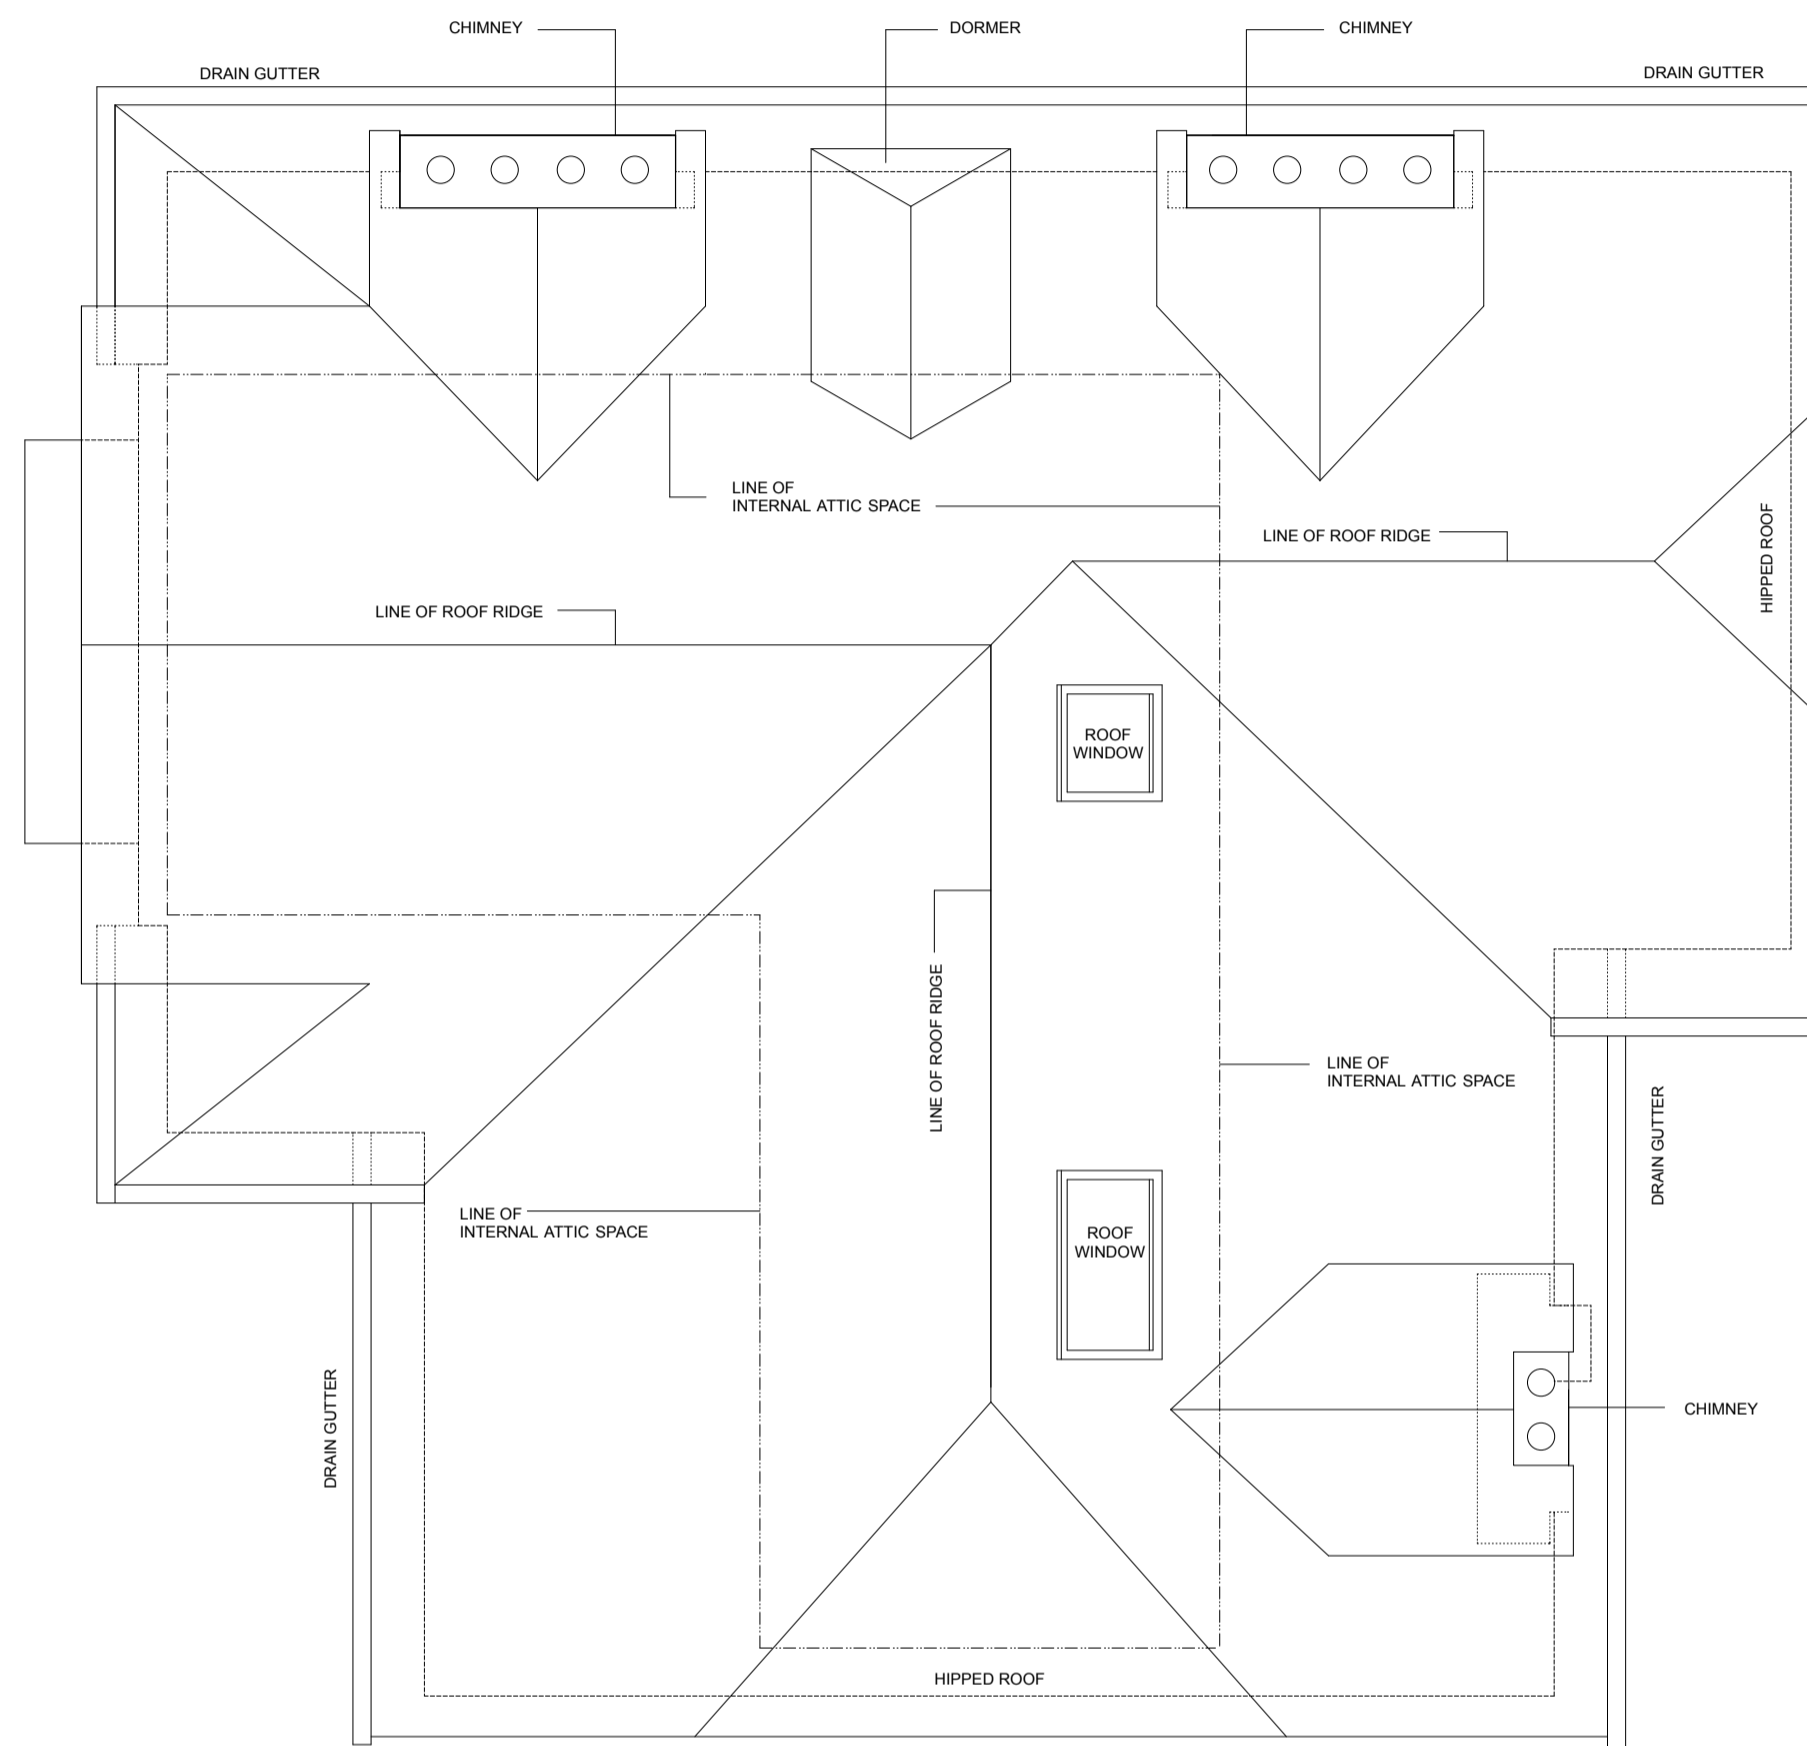

NEIGHBOURING PROPERTY  
42 a PRIMROSE HILL ROAD  
(INDICATIVE IN OUTLINE)

