





	Buildings owned by the college
	Surrounding Context and urban grain
	Courtyard Gardens owned by college
	College owned but used by the public
	College owned used by students and residents
	Not college owned but accessible by public

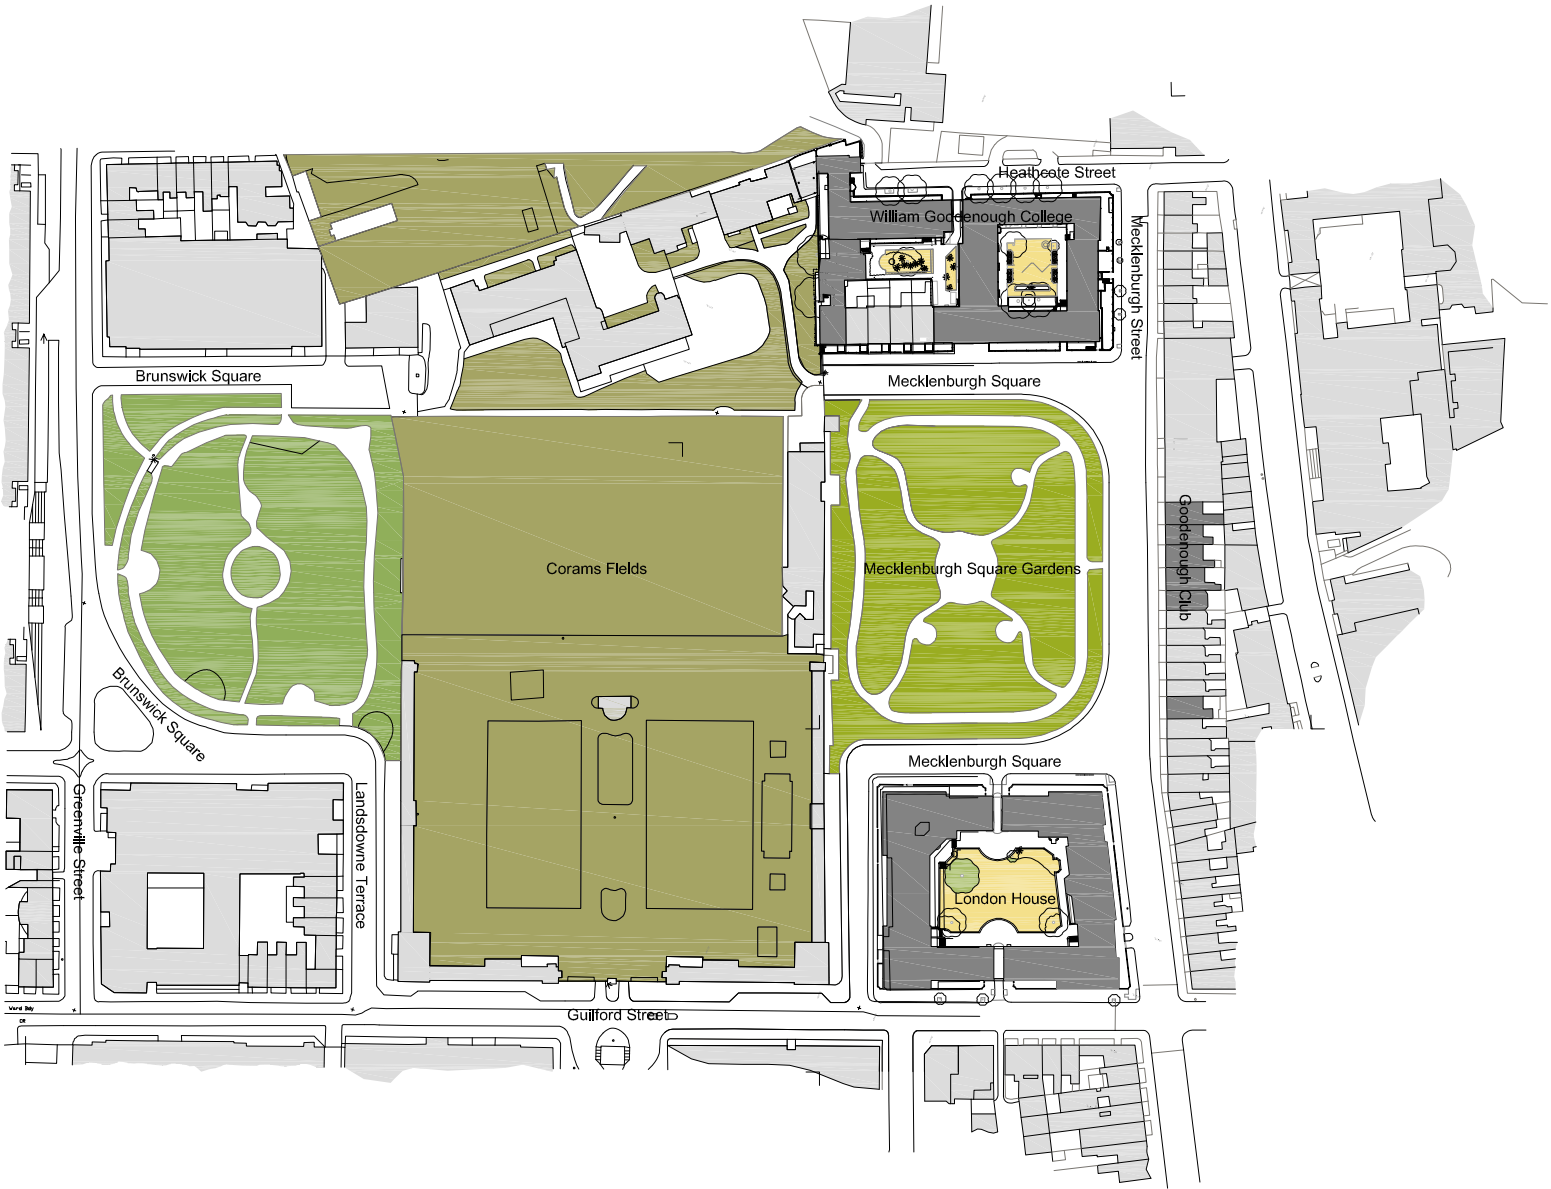

01 Block Plan
Scale 1:1250 @ A1 1:2500 @ A3




Existing Basement Plan
Scale 1:200 @ A1 1:400 @ A3

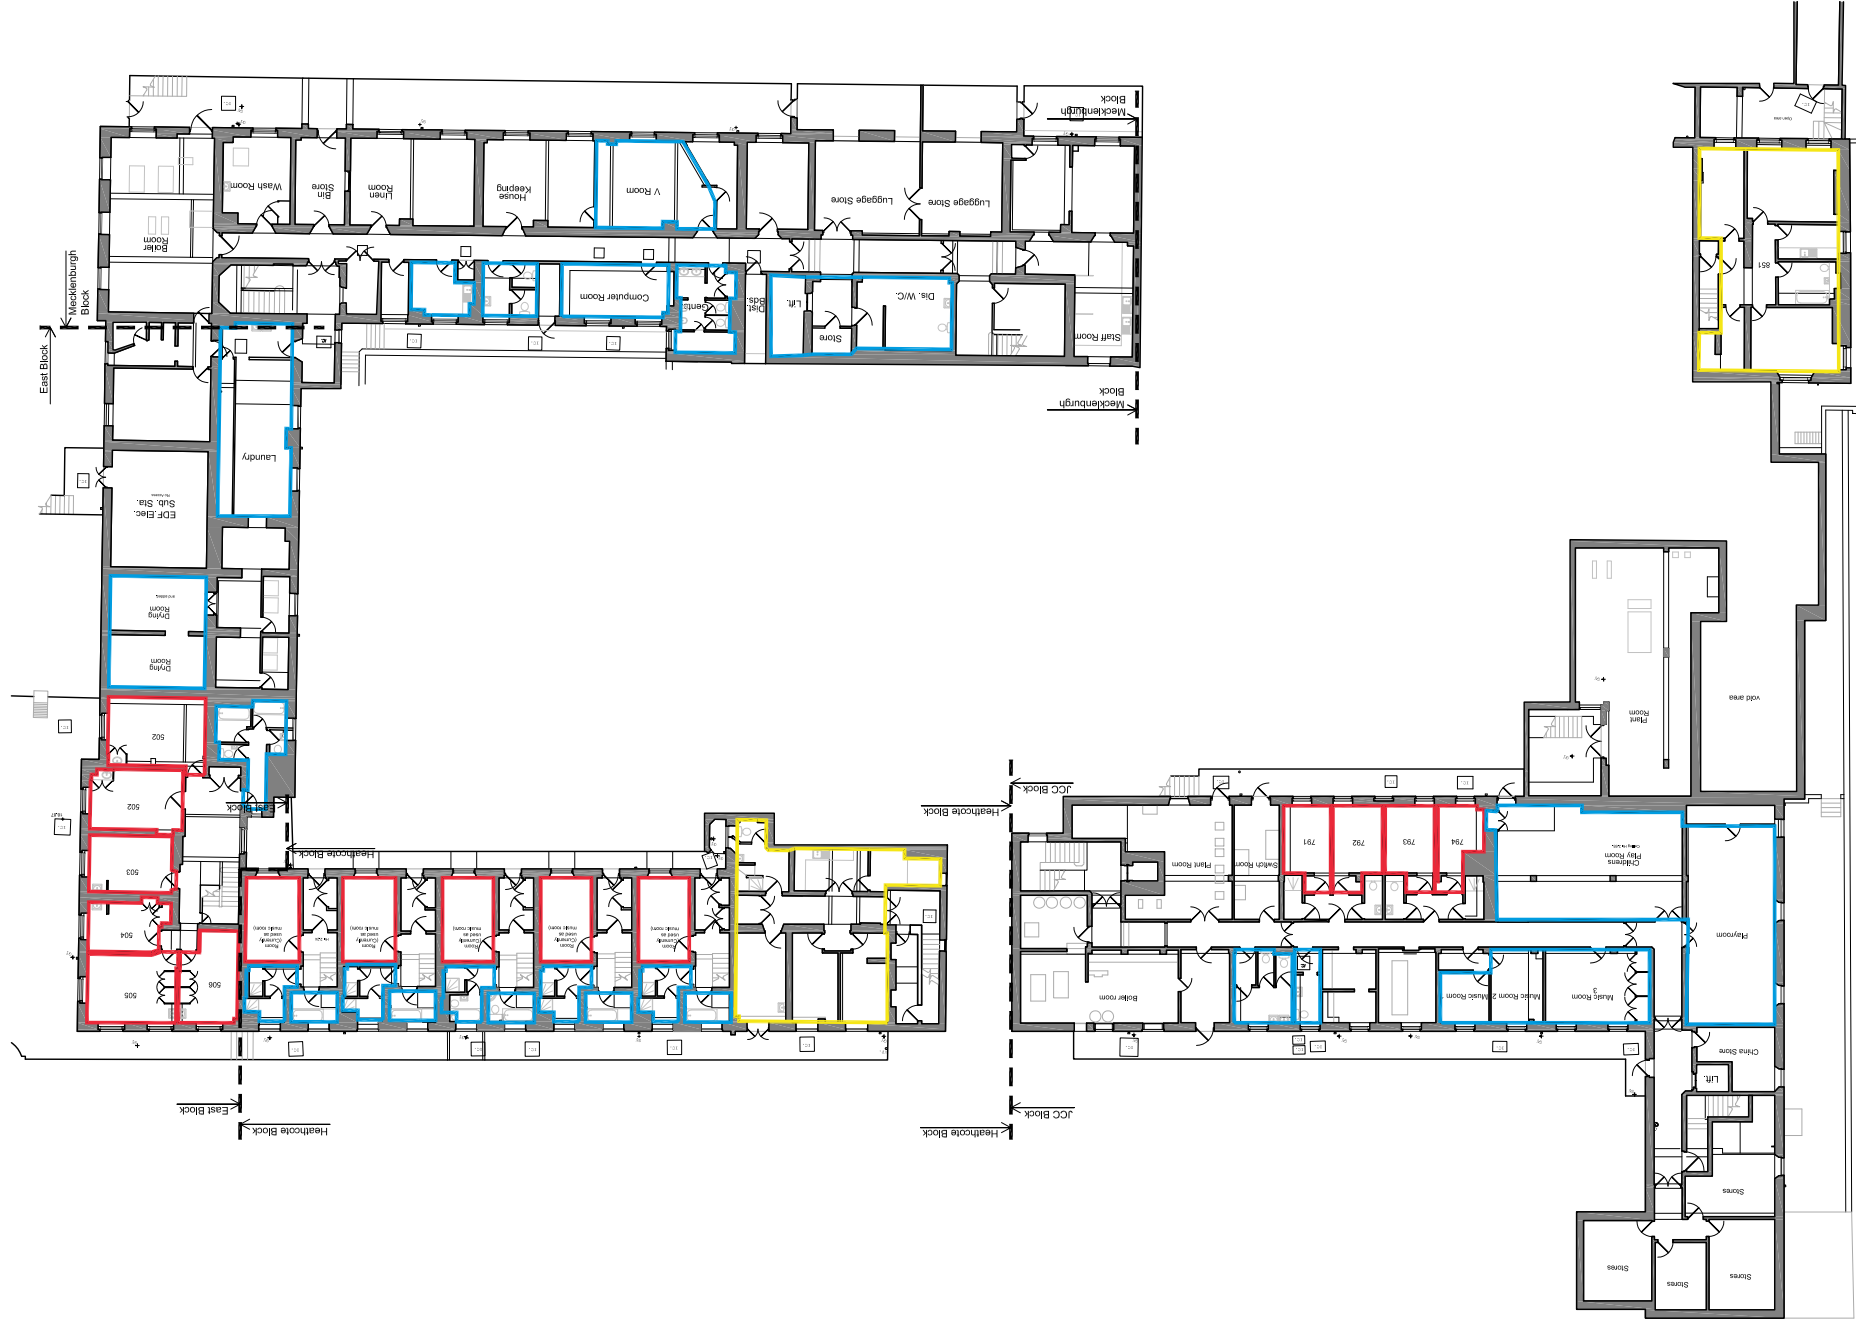

Schedule of Existing Accommodation


Accommodation Type	Count
2 Bedroom Flat	10
10 Single Rooms	5
Communal Facilities	5

Rev	Date	Details	Client	Goodenough College	Status	PLANNING	Drawn	SF	Checked	MRW	Existing Lower Ground Plan	Title	Scale	1:200 @ A1	Job No.	B41558	Drawing No.	003	Rev	with business vision	
-----	------	---------	--------	--------------------	--------	----------	-------	----	---------	-----	----------------------------	-------	-------	------------	---------	--------	-------------	-----	-----	----------------------	--



01 Existing Ground Floor Plan

Scale 1:200 @ A1 1:400 @ A3

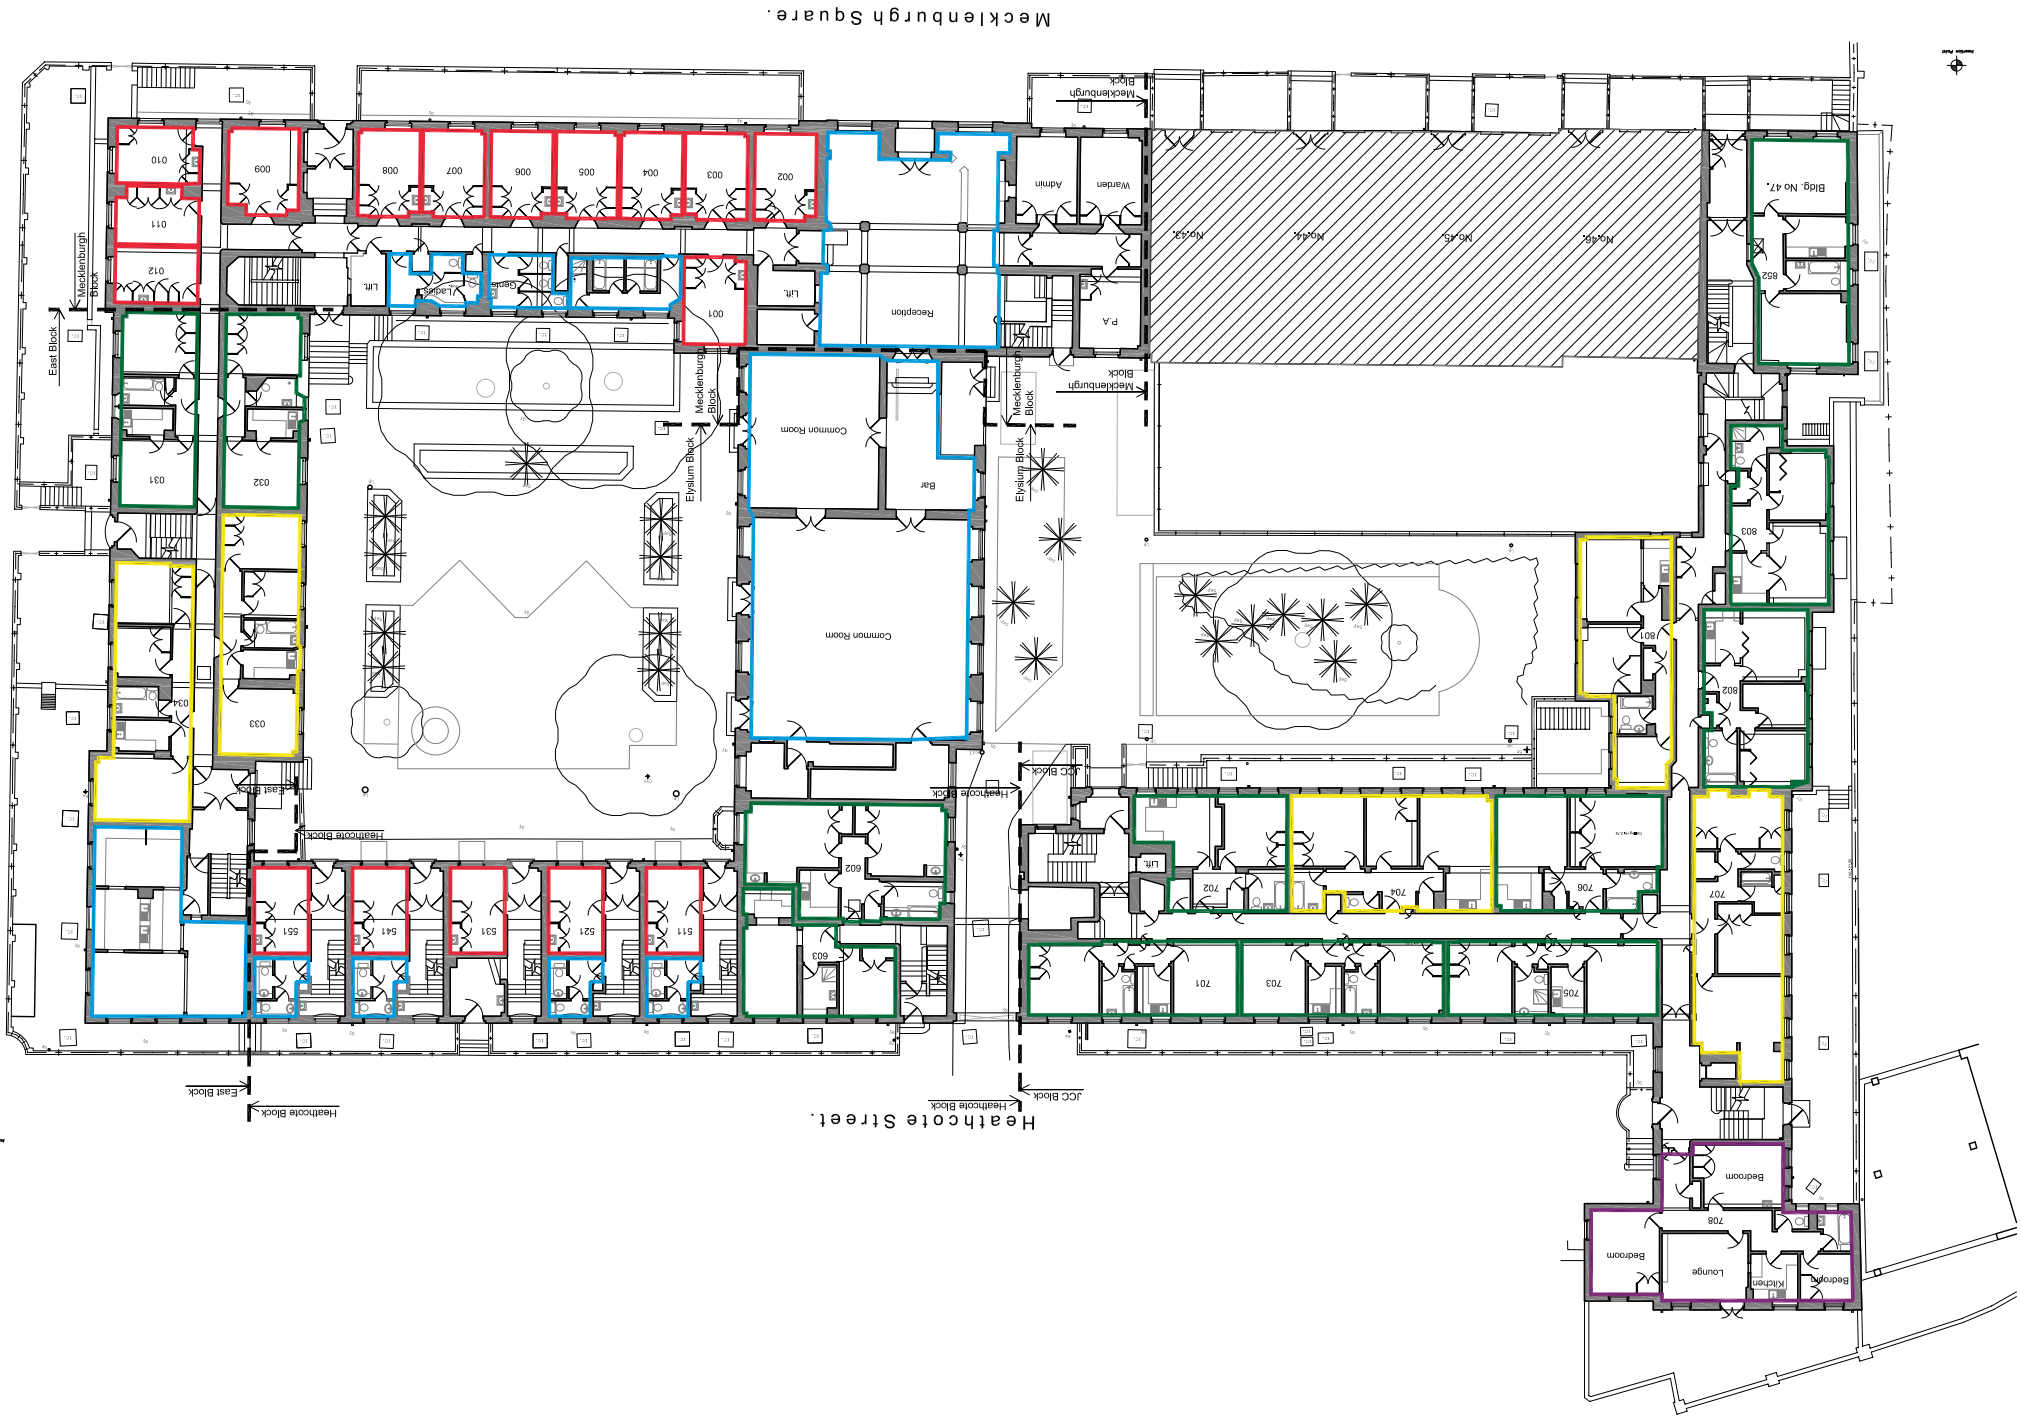


- 17 Single Rooms
- 12 One Bed Flats
- 5 Two Bed Flats
- 1 Three Bed Flat
- Communal Facilities

Schedule of Existing Accommodation



Schedule of Existing Accommodation

- 33 Single Rooms
- 10 One Bed Flats
- 8 Two Bed Flats
- 1 Three Bed Flat
- Communal Facilities

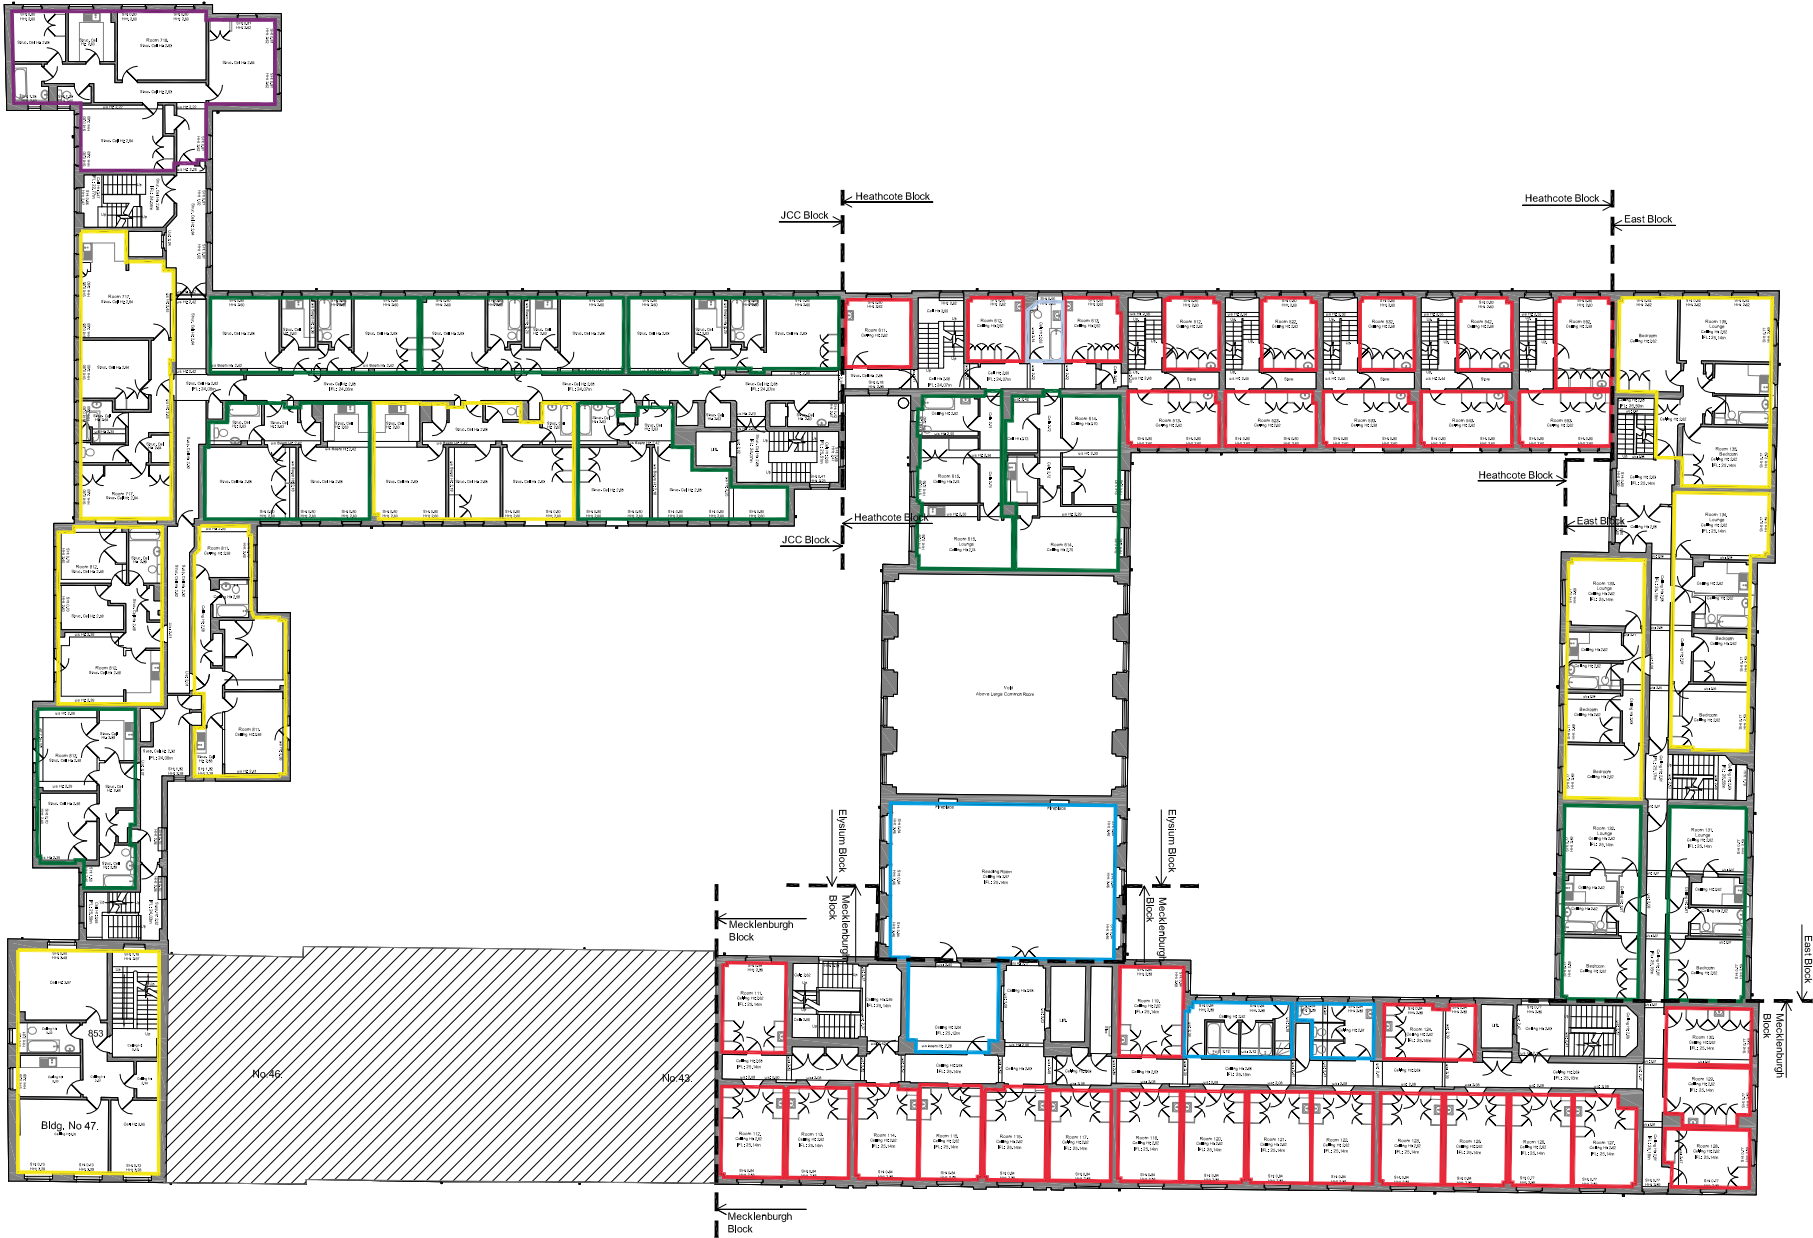


01 Existing First Floor Plan
Scale 1:200 @ A1 1:400 @ A3



Schedule of Existing Accommodation

- 34 Single Rooms
- 8 One Bed Flat
- 11 Two Bed Flat
- 1 Three Bed Flat
- Communal Facilities

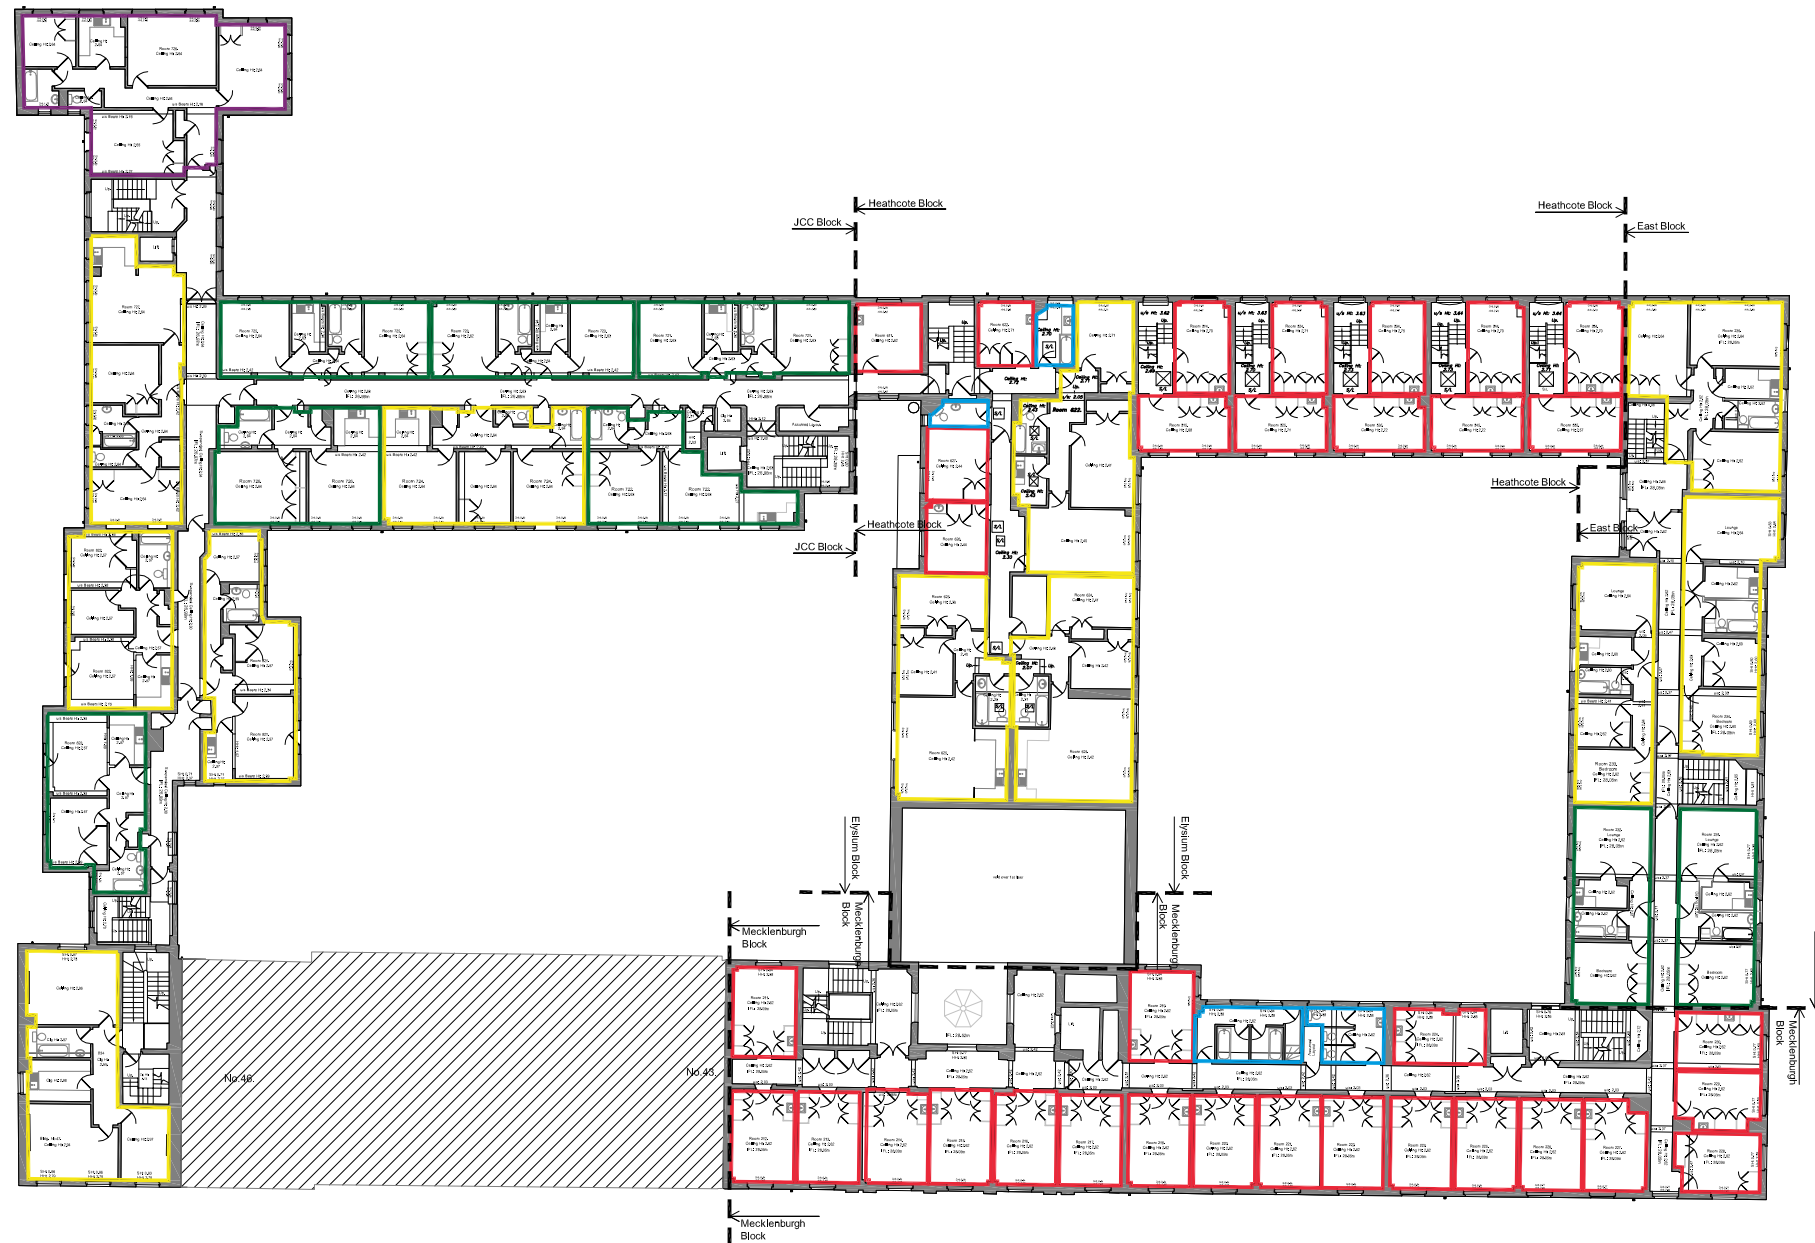


01 Existing Second Floor Plan
Scale 1:200 @ A1 1:400 @ A3



Schedule of Existing Accommodation

- 19 Single Rooms
- 8 One Bed Flats
- 8 Two Bed Flats
- 1 Three Bed Flats
- Communal Facilities

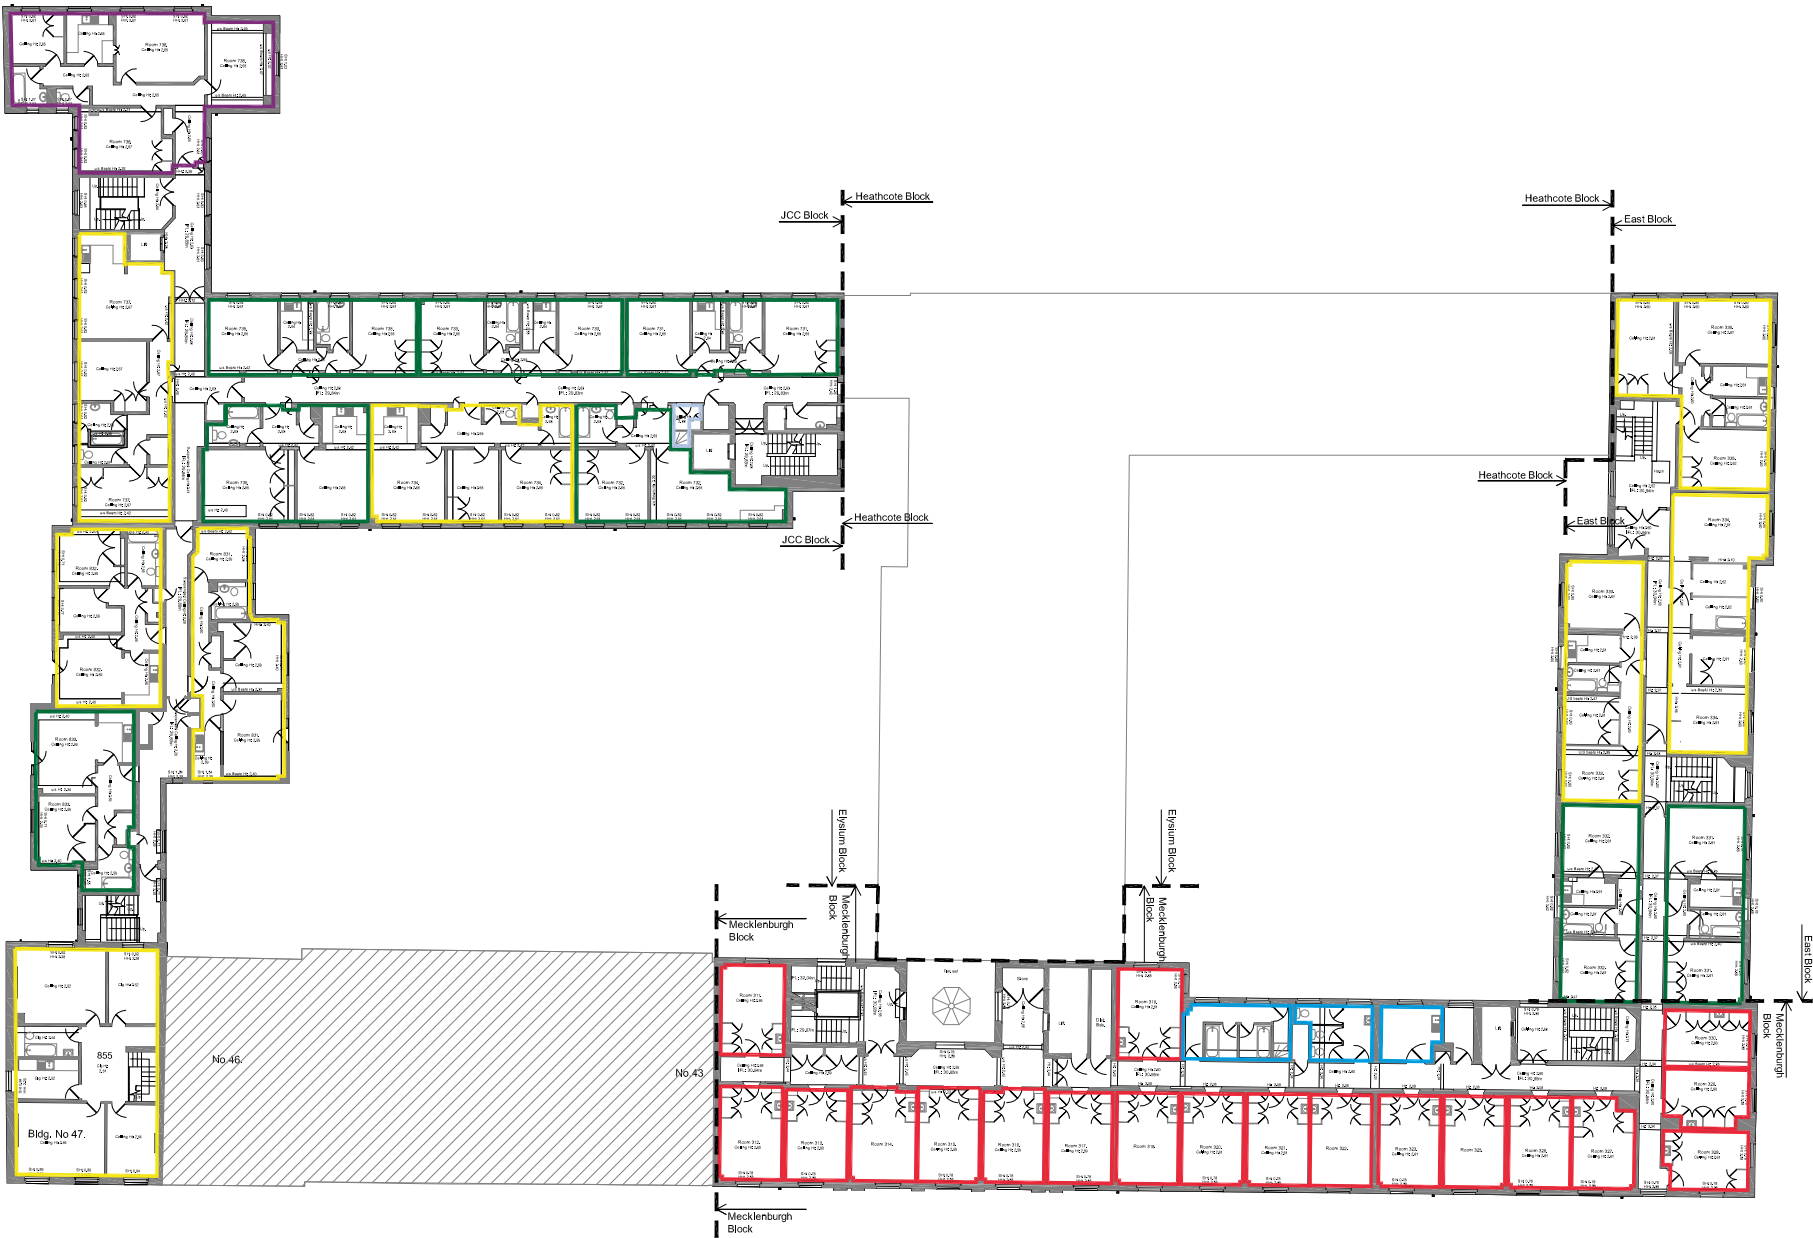

01 Existing Third Floor Plan
Scale 1:200 @ A1 1:400 @ A3




Schedule of Existing Accommodation

- 15 Single Rooms
- 6 One Bed Flats
- 4 Two Bed Flats
- 2 Three Bed Flats
- Communal Facilities




01 Existing Fourth Floor Plan
Scale 1:200 @ A1 1:400 @ A3

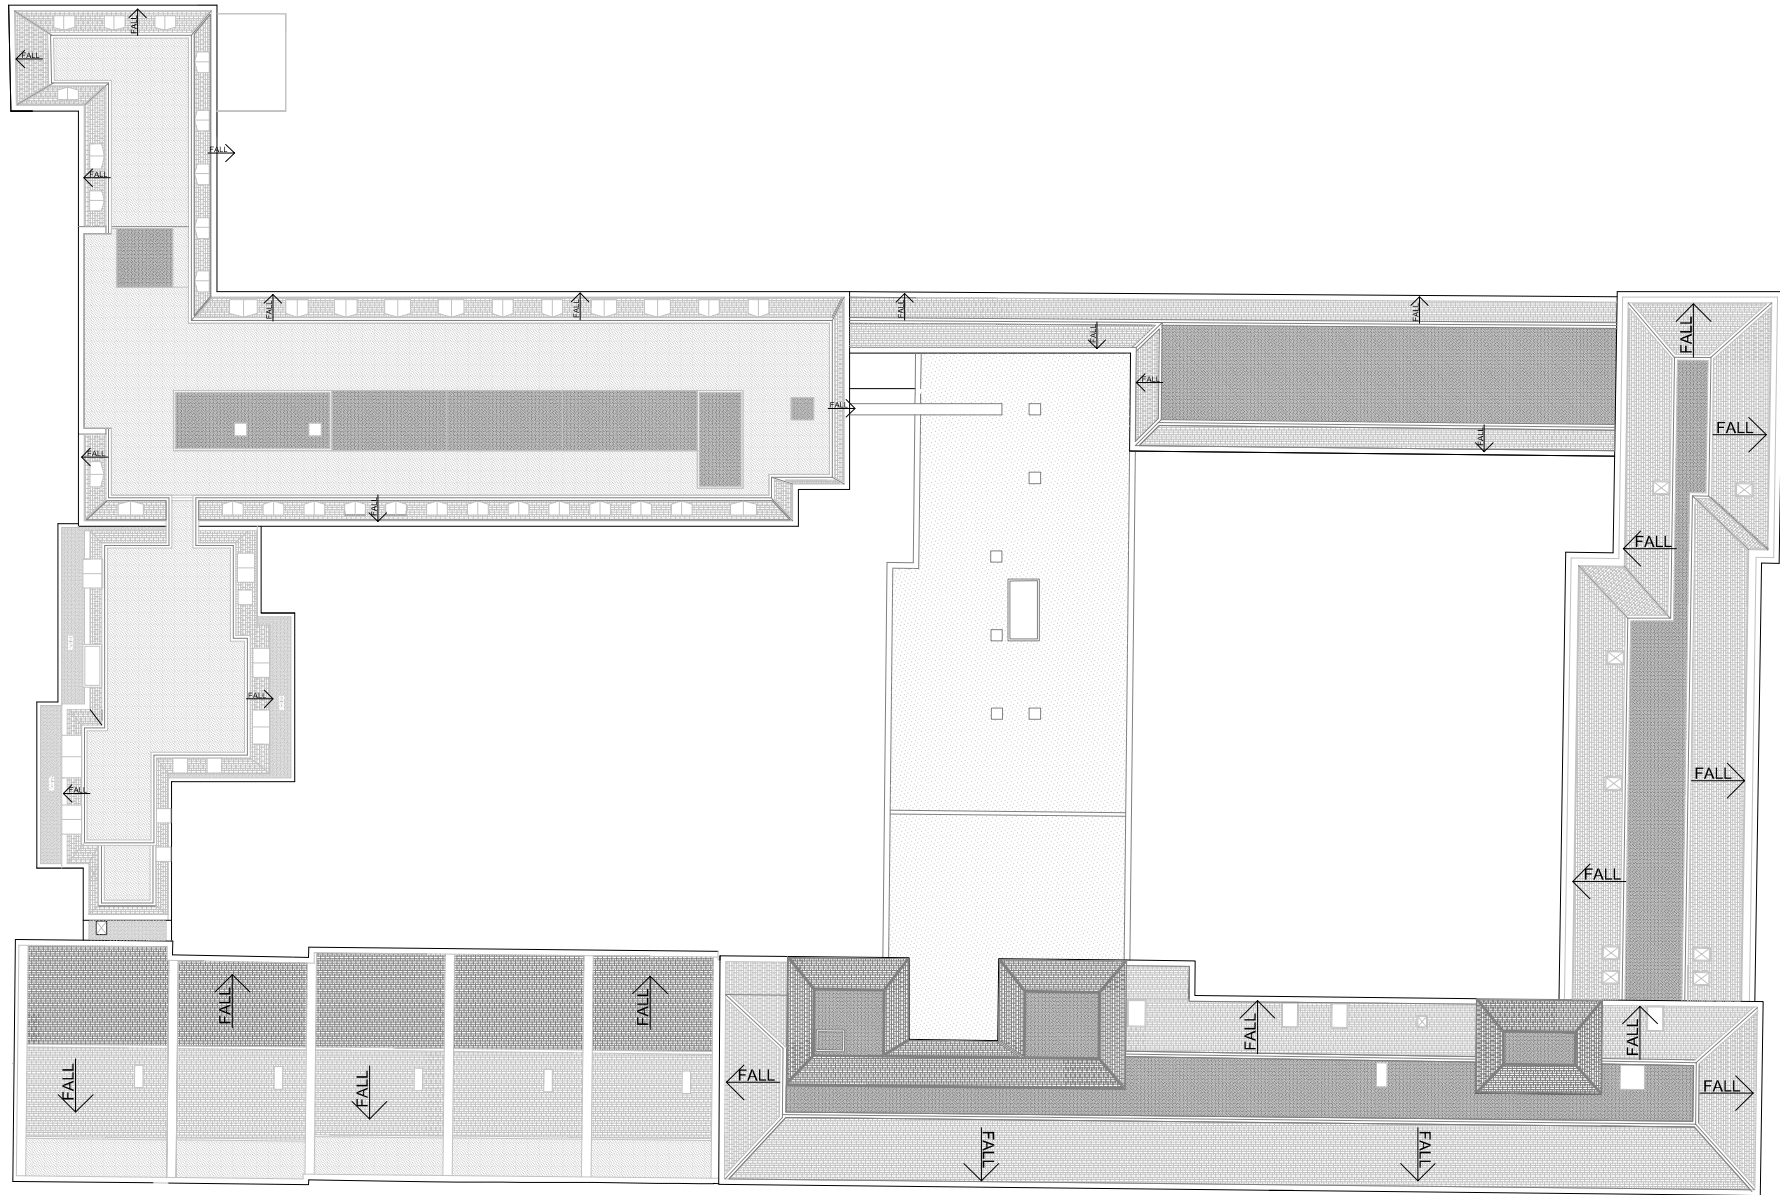


01 Existing Roof Plan
Scale 1:200 @ A1 1:400 @ A3



01 Elevation A
1:200 @ A1 1:400 @A3

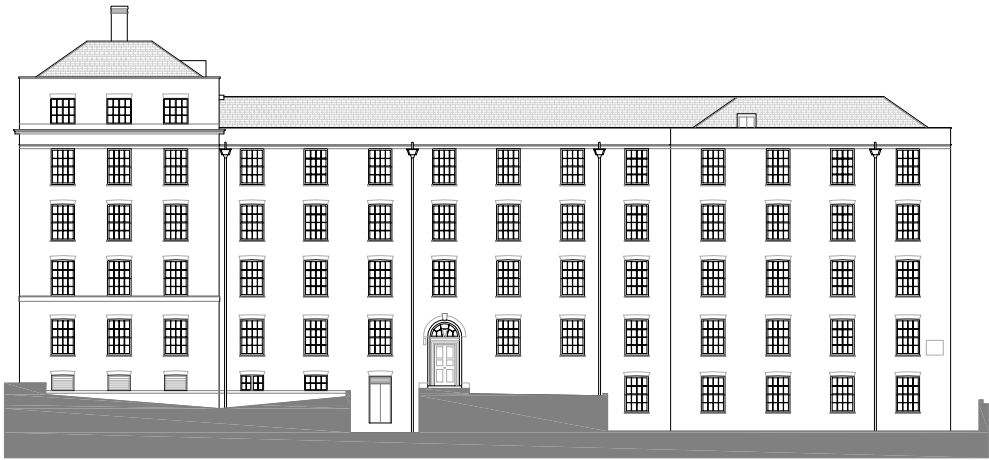


02 Elevation C
1:200 @ A1 1:400 @A3

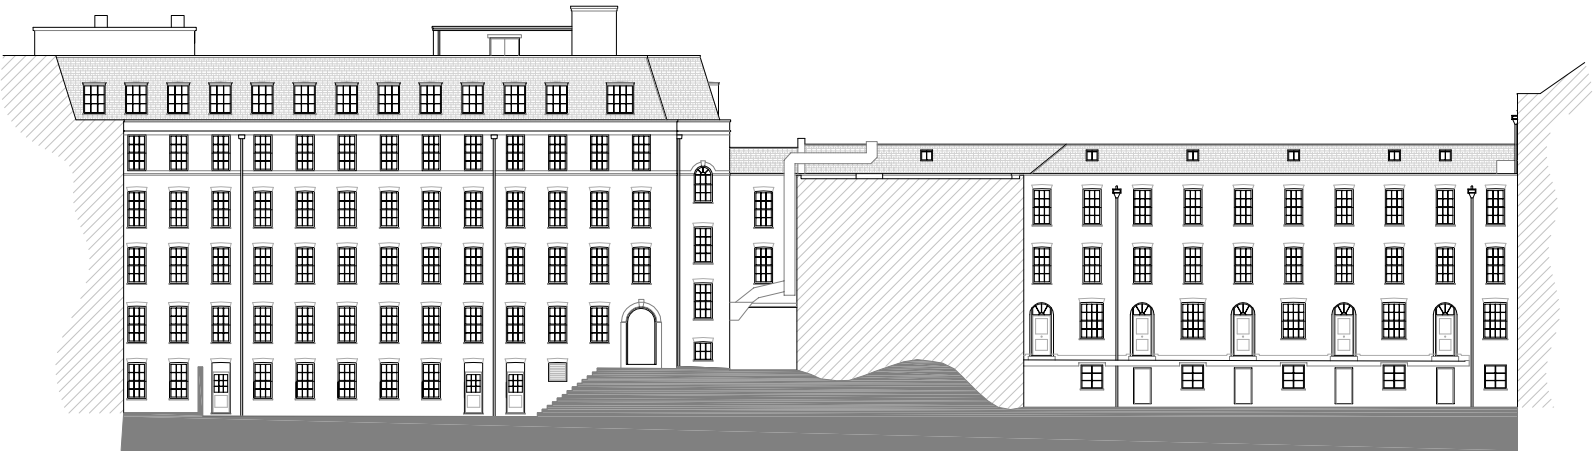


03 Elevation B
1:200 @ A1 1:400 @A3




04 Elevation D
1:200 @ A1 1:400 @A3

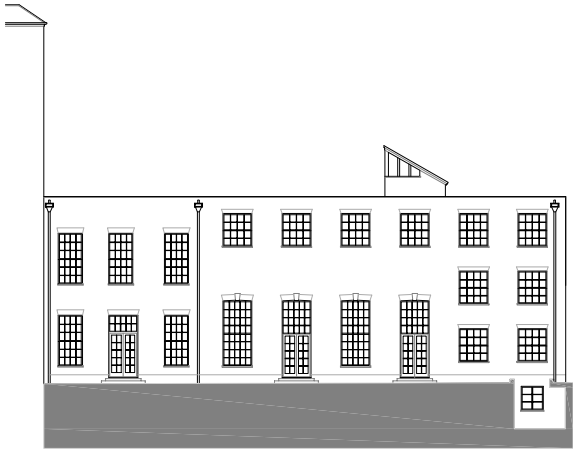

05 Elevation E
1:200 @ A1 1:400 @A3

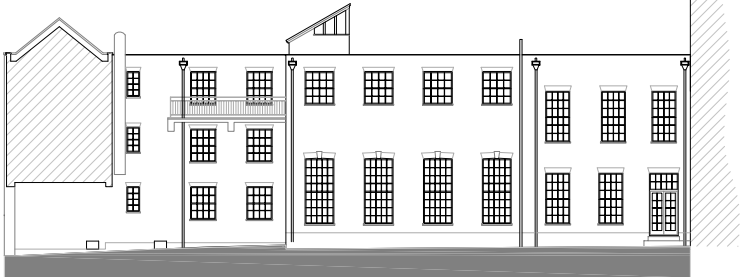


06 Elevation F
1:200 @ A1 1:400 @A3

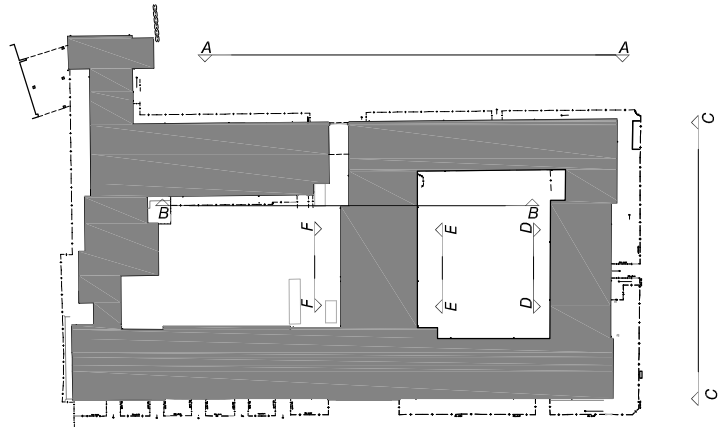



01 Elevation G Main Front Entrance Elevation
1:200 @ A1 1:400 @ A3

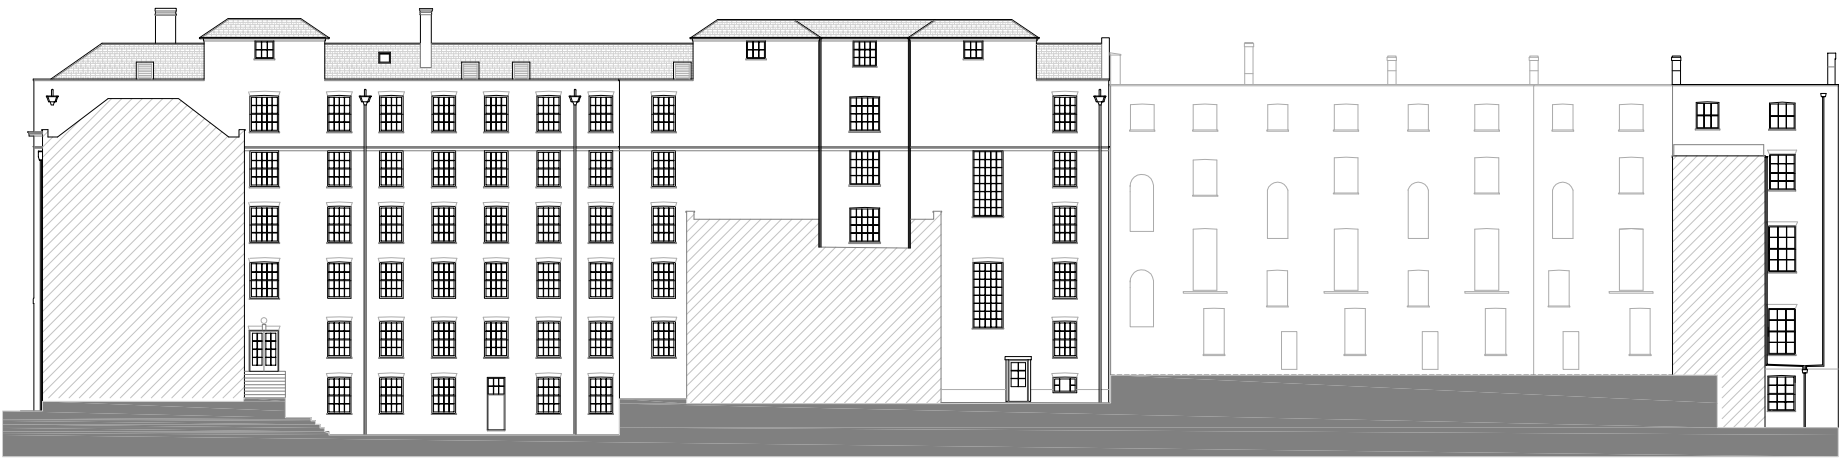

03 Elevation H
1:200 @ A1 1:400 @ A3

