


THE COPYRIGHT DESIGN AND PATENTS ACT 1988
THIS DRAWING IS THE COPYRIGHT OF PROJECT
ORANGE LIG AND MUST NOT BE COPIED OR
REPRODUCED, IN WHOLE OR PART, BY ANY
METHOD WHATSOEVER, WITHOUT THE PRIOR
WRITTEN APPROVAL OF PROJECT ORANGE LIG

NOTES

ALL SETTING OUT MUST BE CHECKED ON SITE ALL LEVELS MUST BE CHECKED ON SITE ALL DIMENSIONS MUST BE CHECKED ON SITE DO NOT SCALE FROM THIS DRAWING THIS DRAWING MUST NOT BE USED ON SITE UNLESS ISSUED FOR CONSTRUCTION

LEGEND

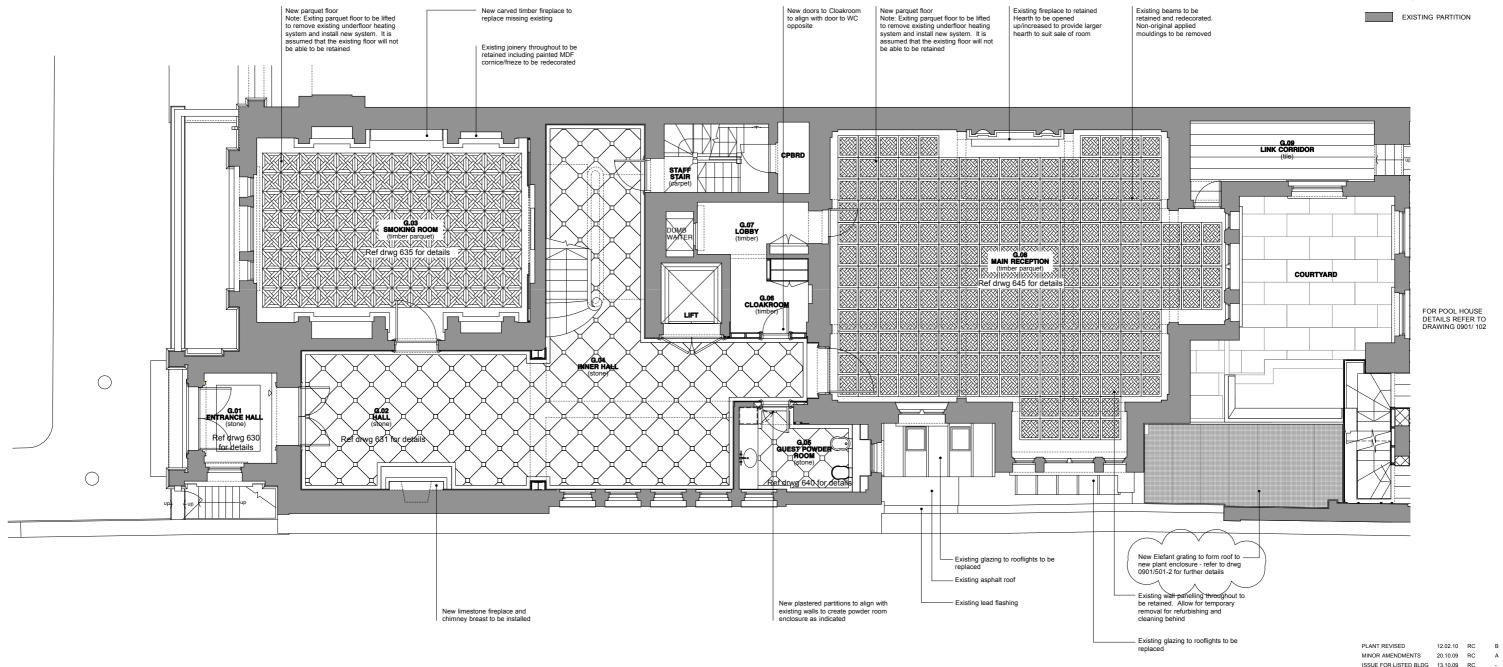

| PROJE |
|-------|

ECT NGE

2nd Floor Block E Morelands, 5–23 Old Street, London EC1V 9HL t 020 7566 0410 f 020 7566 0411

Date Init. Revision

Project

1 CAMBRIDGE GATE LONDON, NW1 4JX

Drawing

GROUND FLOOR PLAN PROPOSED

| Drawn RC | Date 13.10.09 | Scale 1:100 @ A3 1:50 @ A1 |
|-------------|------------------|----------------------------------|
| Job No. | Drg. No. | Rev. |
| 0901 | P201 | В |
| | | |