

**SCANCON**

architects ltd

30 Underwood Street London N1 7JQ

t: +44(0)20 7324 2664  
f: +44(0)20 7324 2665e: info@scancon.co.uk  
www.scancon.co.uk

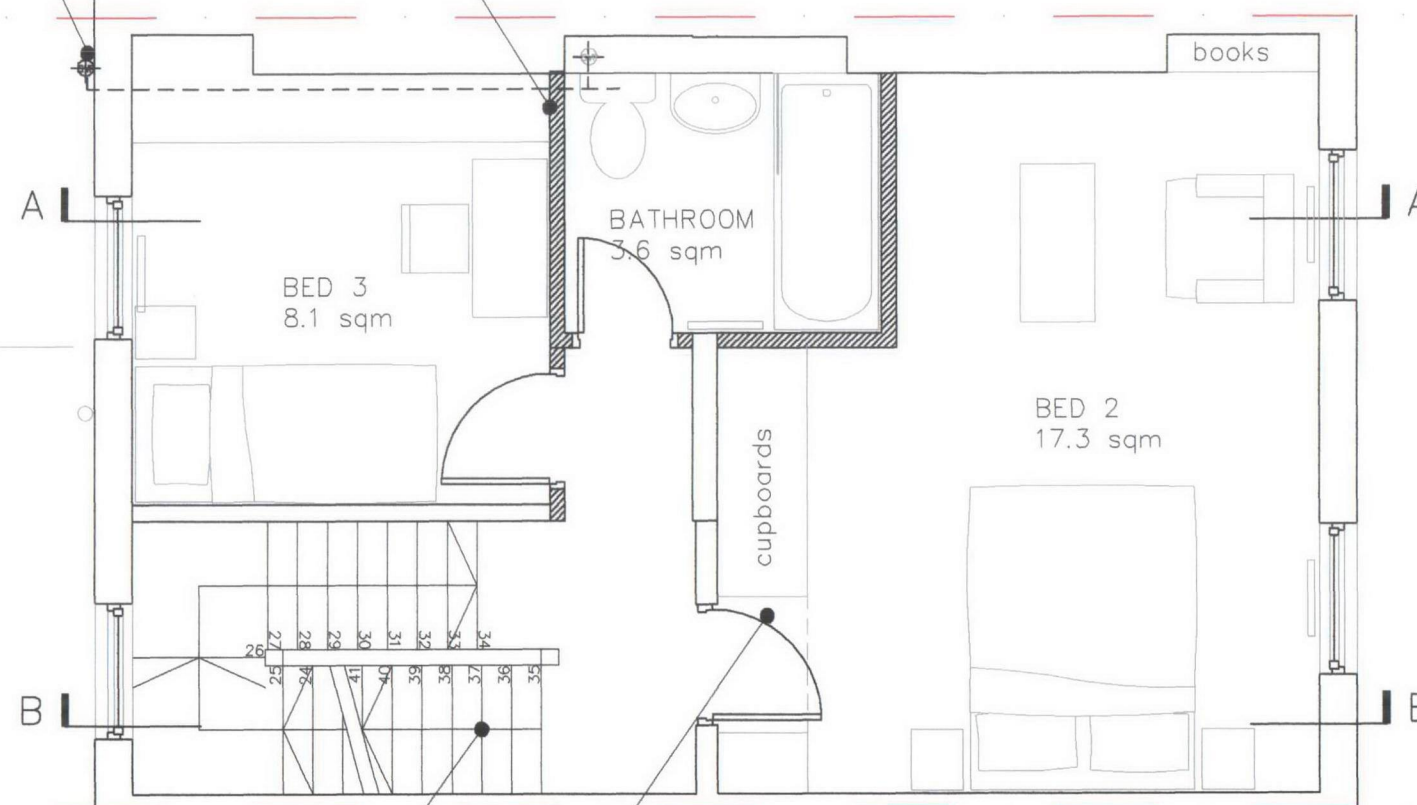
## NOTES:

1. This drawing is copyright of Scancon Architects Ltd.
2. Use figured dimensions only. Do not scale.
3. Contractors to notify architect immediately of any dimensional discrepancy.

## Revisions:

- / - 27.11.09 - Issued to client
- / - 02.03.2010 - Issued as part of an Application for Planning Permission and listed building consent for alterations, extension or demolition of a listed building

New position of bathroom

New connection to soil stack,  
old connection to be removed

New stair to mansard roof extension

Hand swing of door

54 ALBERT STREET

56 ALBERT STREET  
APPLICATION SITE

58 ALBERT STREET

## KEY:

200 Dimensions to finishes

Walls to be removed

Walls to be built

## drawing status:

PLANNING

## job title:

**56 ALBERT STREET**  
**Top Floor Flat**  
London NW1 7NR

## client:

James Williams

## drg. title:

**PROPOSED LAYOUT**  
**Second Floor Plan**

drawn: MK audited: - date: 01/10 scale: 1:50@A3

job No: 0099 drg. No: PL 203 rev: /